

Drawings are original 1941 drawings and are for reference only. drawing do not show added garage areas, building modifications or additions. It shall be the contractors responsibility to verify actual site conditions before bidding on project.

Penthouse area already completed and not included in this project.

4th Floor area

Chiller Garage in this area. Not shown on drawing.



4th Floor area


APPROVED
 OFFICE OF ARCHITECT
 RAYMOND N. LE VEE ARCHITECT
 MAUREY LEE ALLEN DESIGNER
 APPLETON WISCONSIN

DOUGLASS COUNTY COURTHOUSE
 APPLETON WISCONSIN


COMMISSION 1388
 DATE 6-28-40
 CHECKED BY ALLEN
 DRAWN BY TRACY

SH

DETAIL OF PIPE BAIL
 1) RAMP - 2 REQUIRED
 SCALE 1/8"=1'-0"

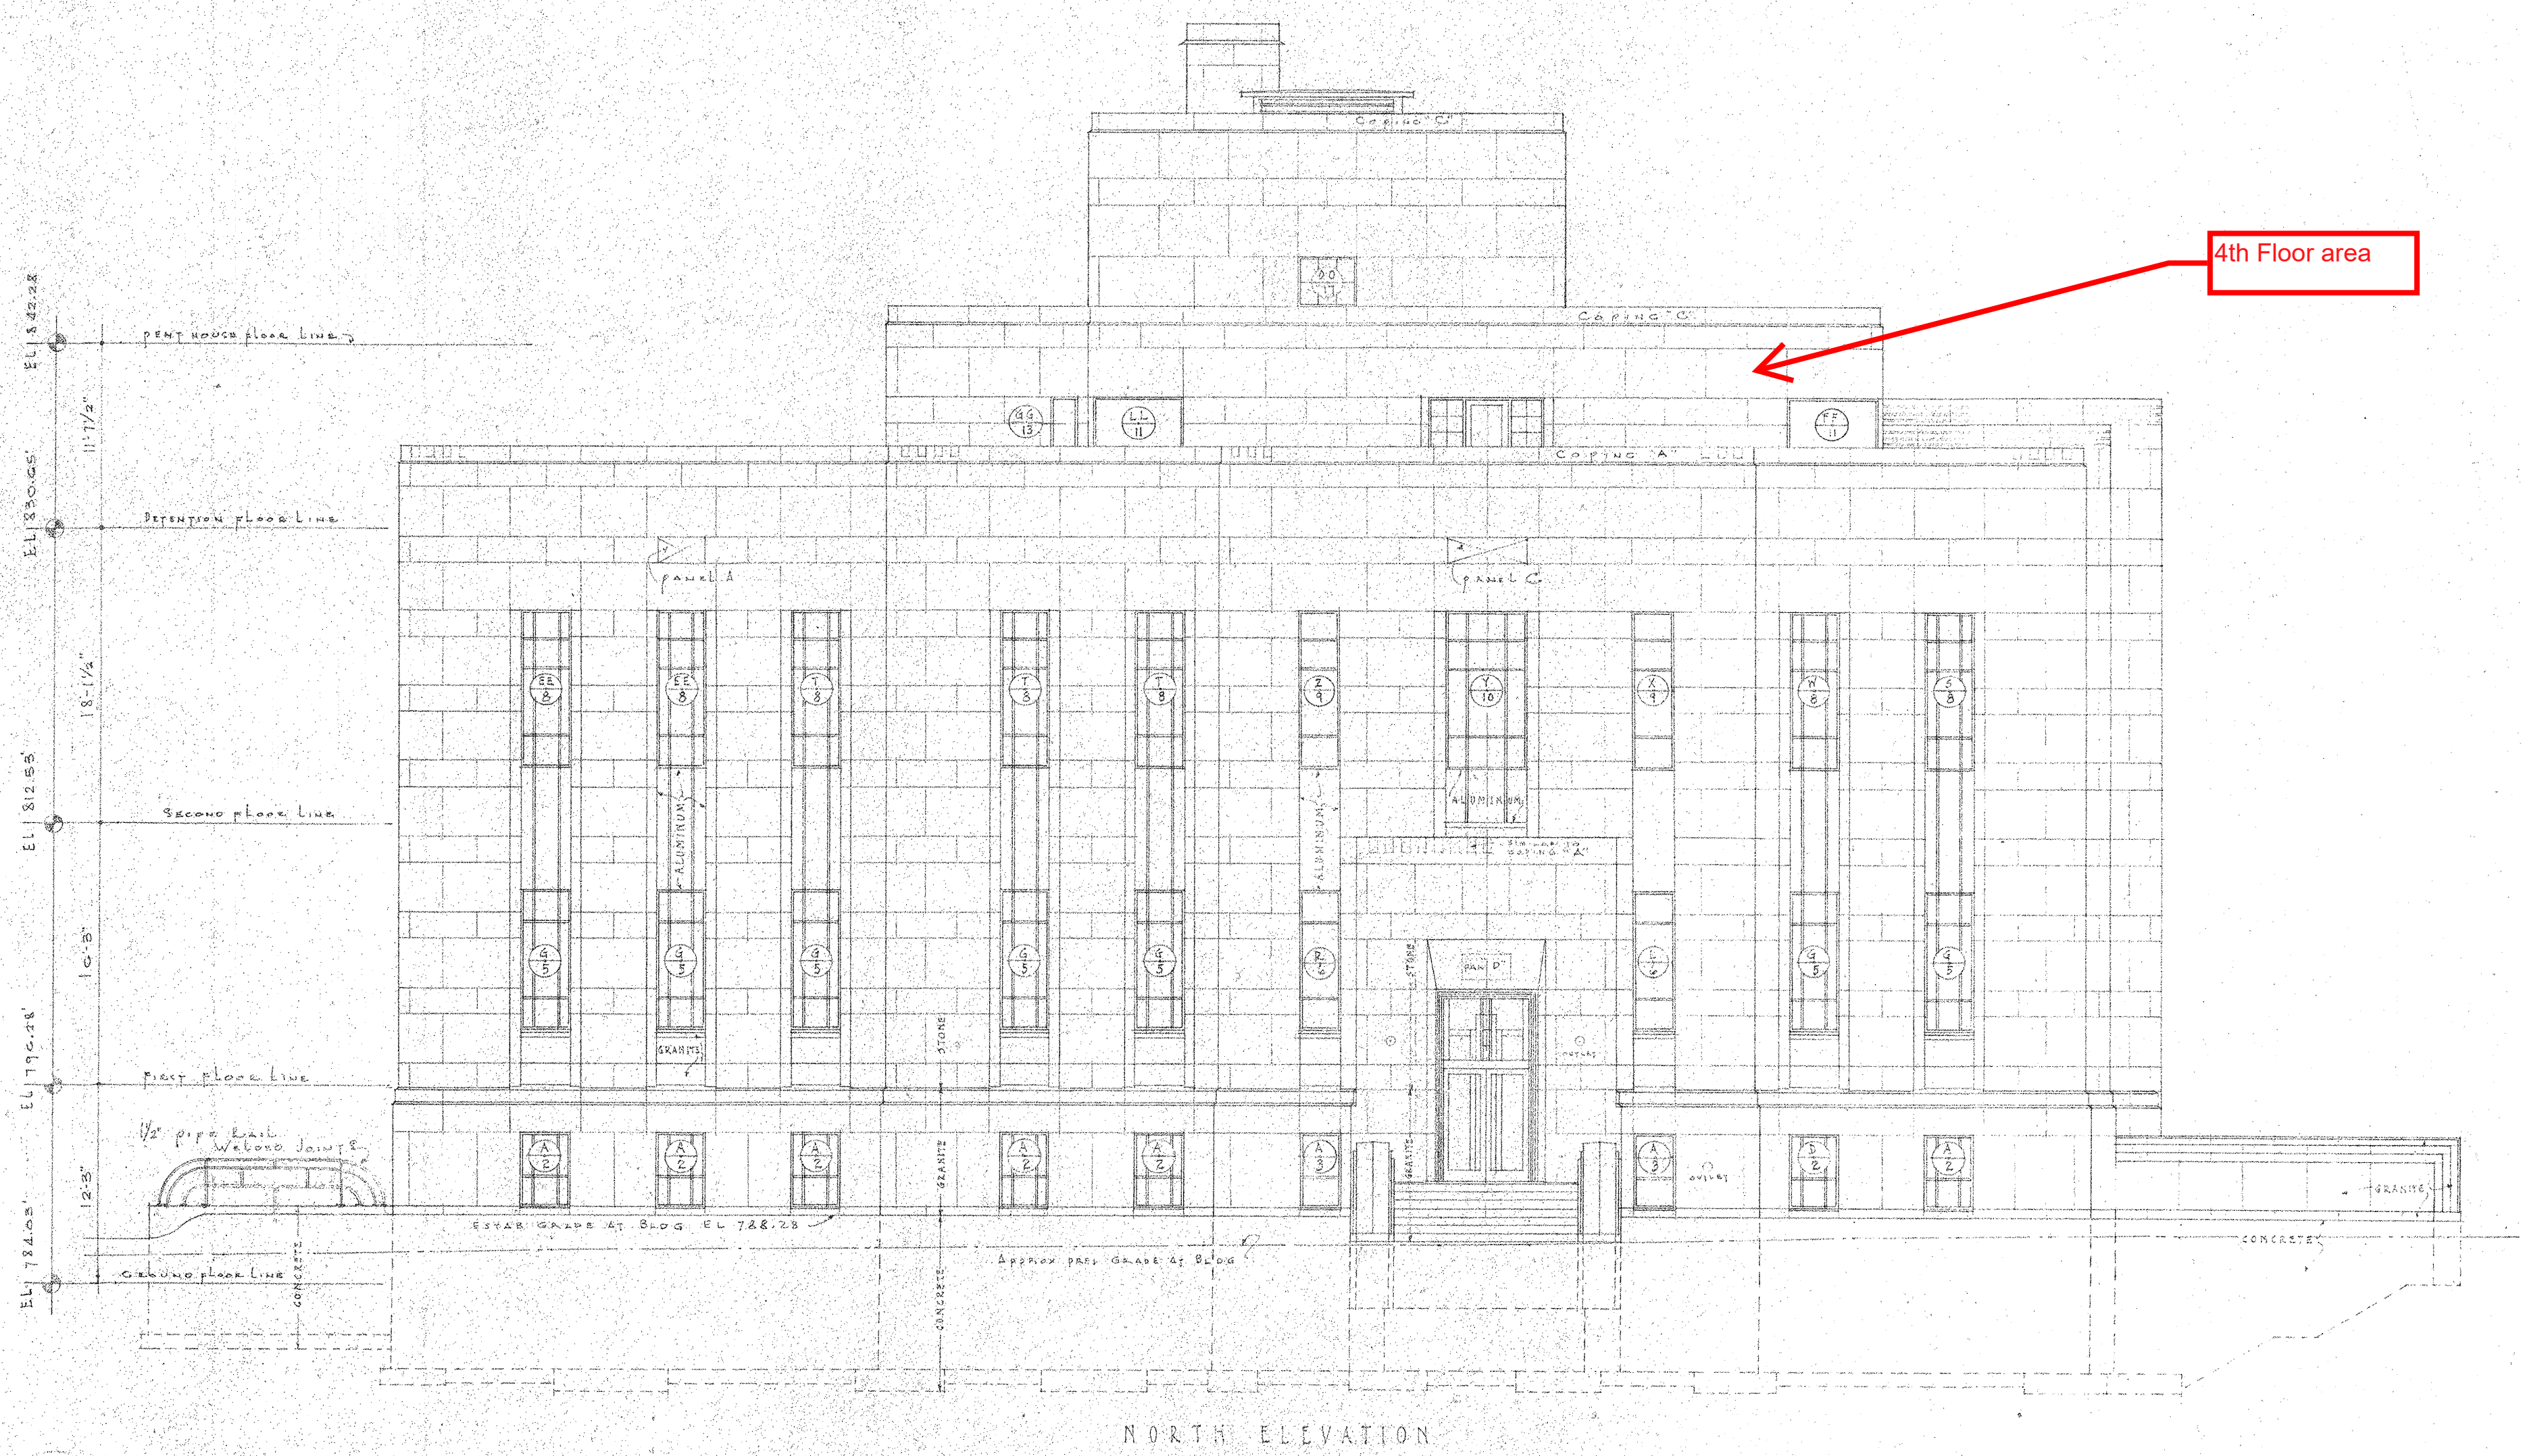

NORTH ELEVATION

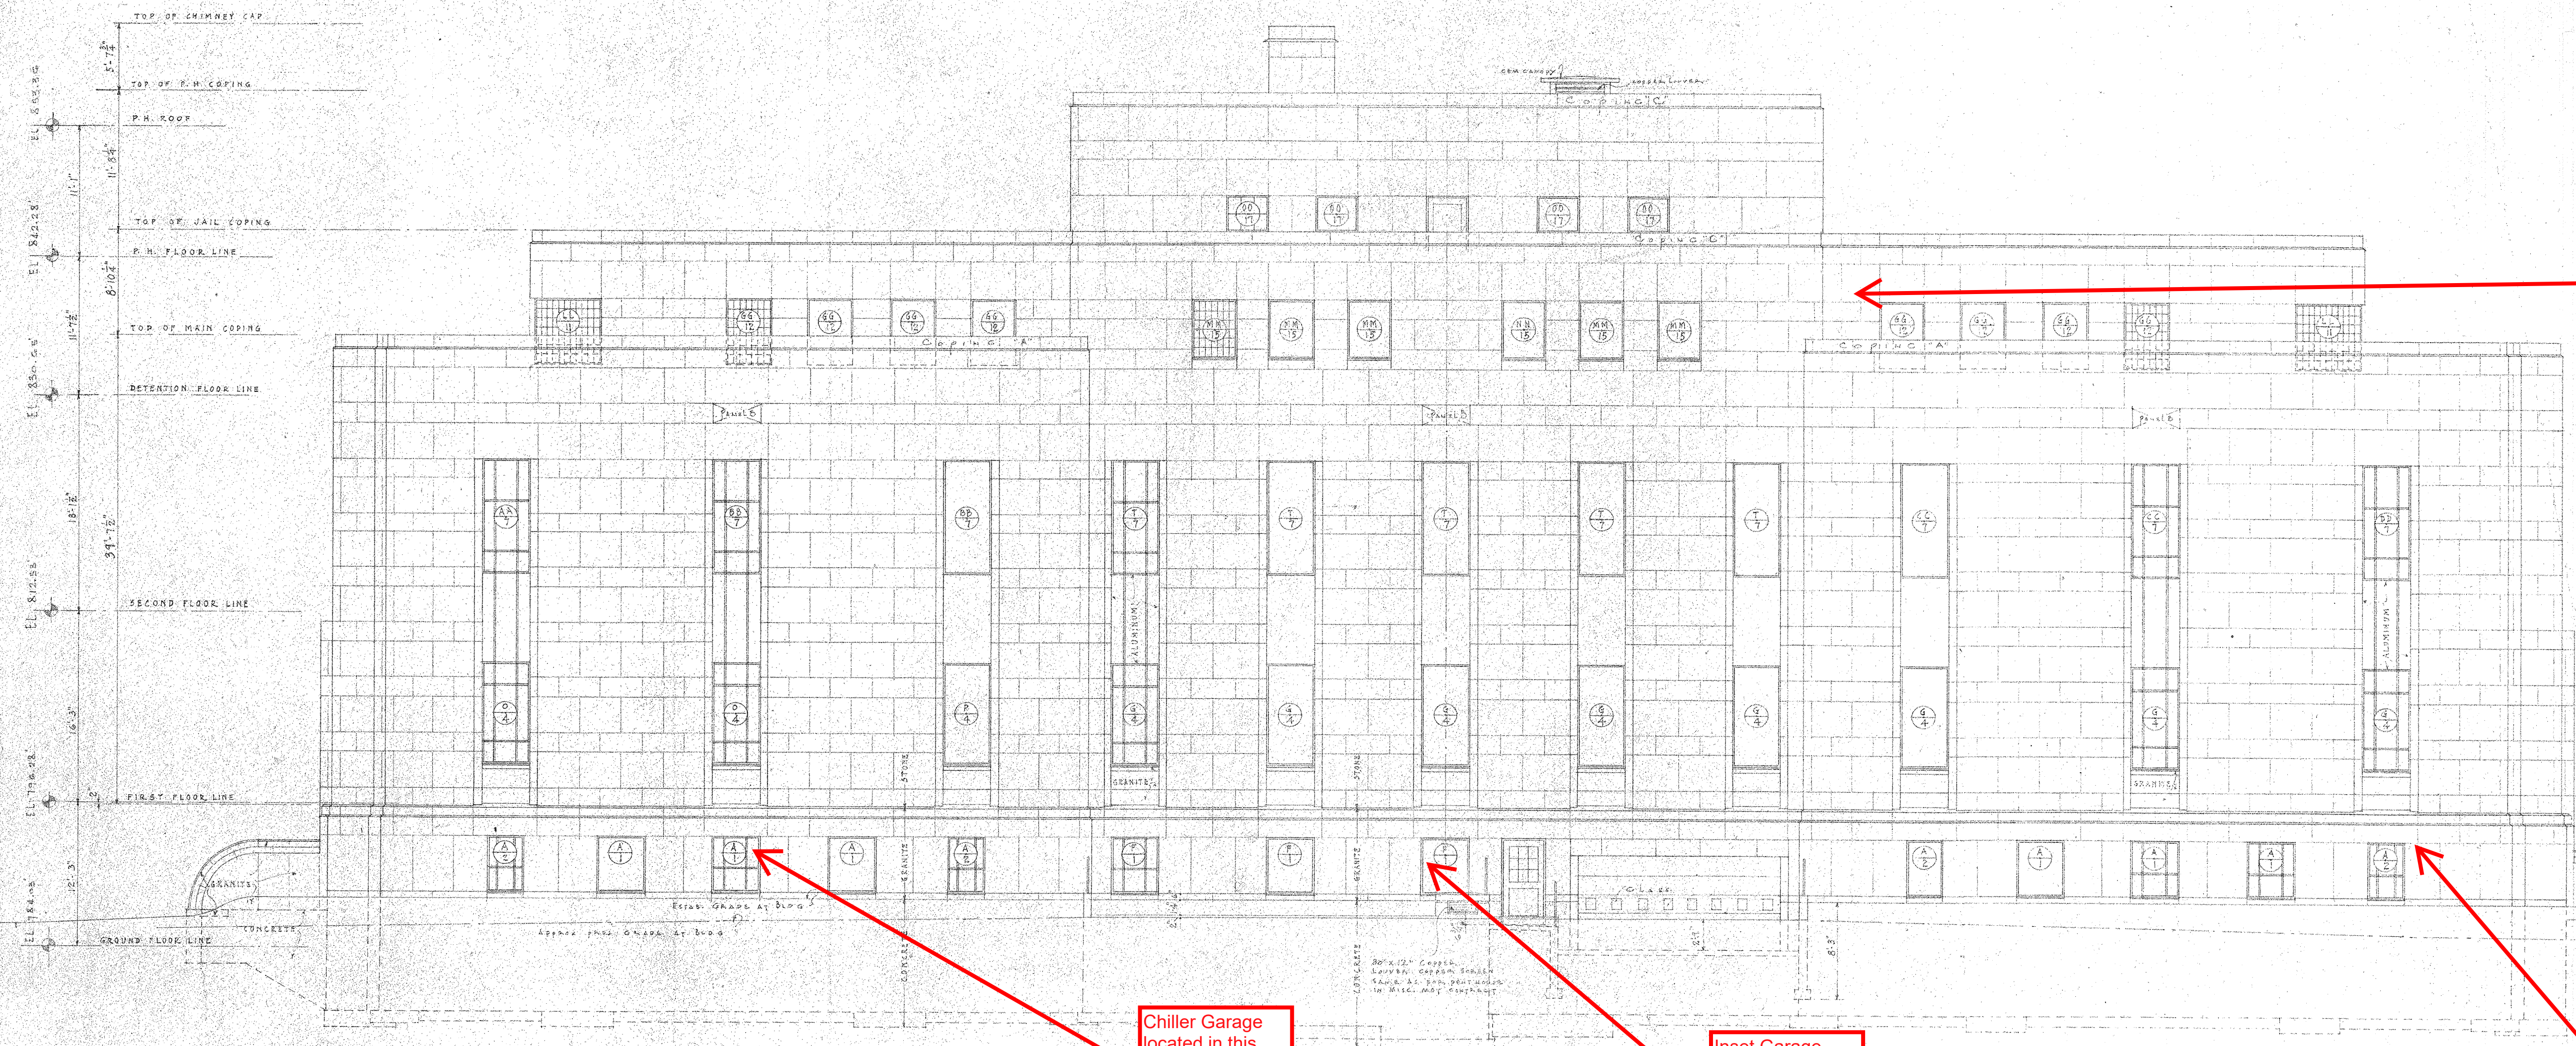

EAST ELEVATION
 SCALE 3/8"=1'-0"

APPROVED
 OFFICE OF
 RAYMOND N. LE VEE ARCHITECT
 MAUREY LEE ALLEN DESIGNER
 APPLETON WISCONSIN

OUTAGAMIE COUNTY COURT HOUSE
 APPLETON WISCONSIN

COMMISSION 1388 DATE 6-28-40 CHECKED BY ALLEN
 DRAWN BY ALLEN

SHEET 9 OF 44