



# Outagamie County

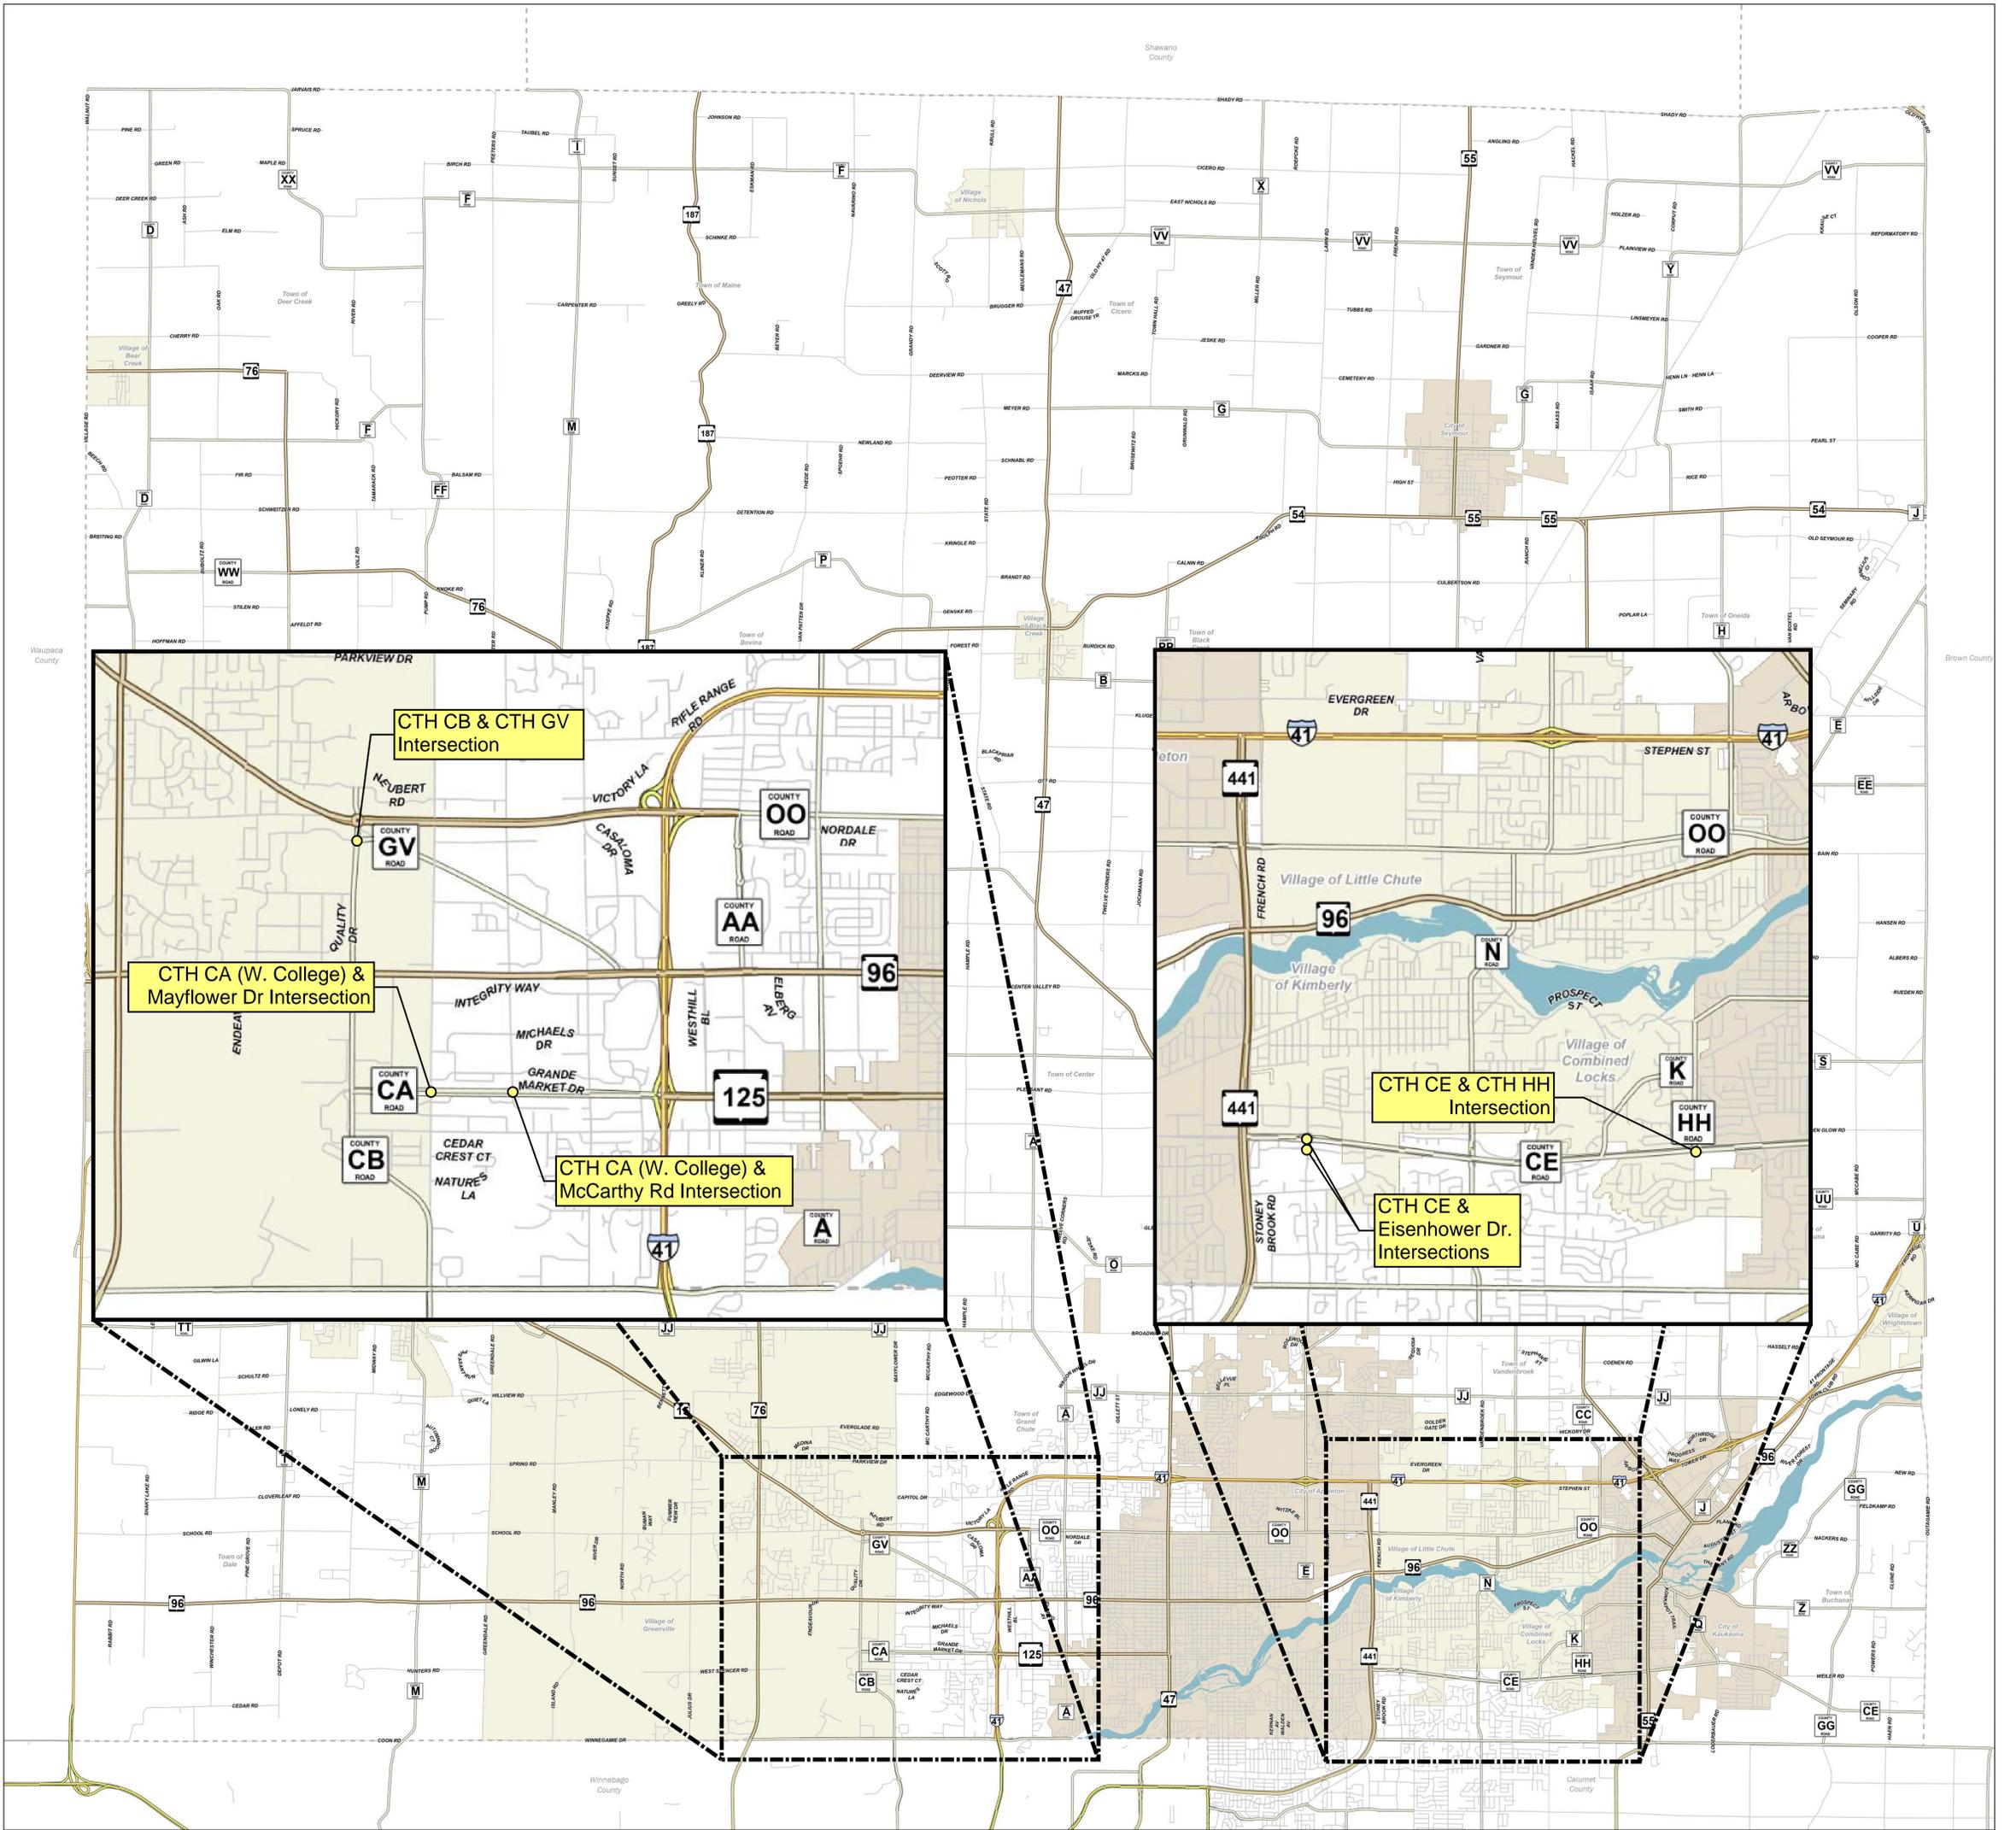

- Legend**
- County Boundaries
  - City
  - Town
  - Village
  - Local Road
  - County Road
  - State Road
  - US Highway



Path: P:\GIS\Warehouse\Departments\Engineering\Powerhouse\GIS\PowerhouseArcGISPro\PowerhouseArcGISPro.aprx

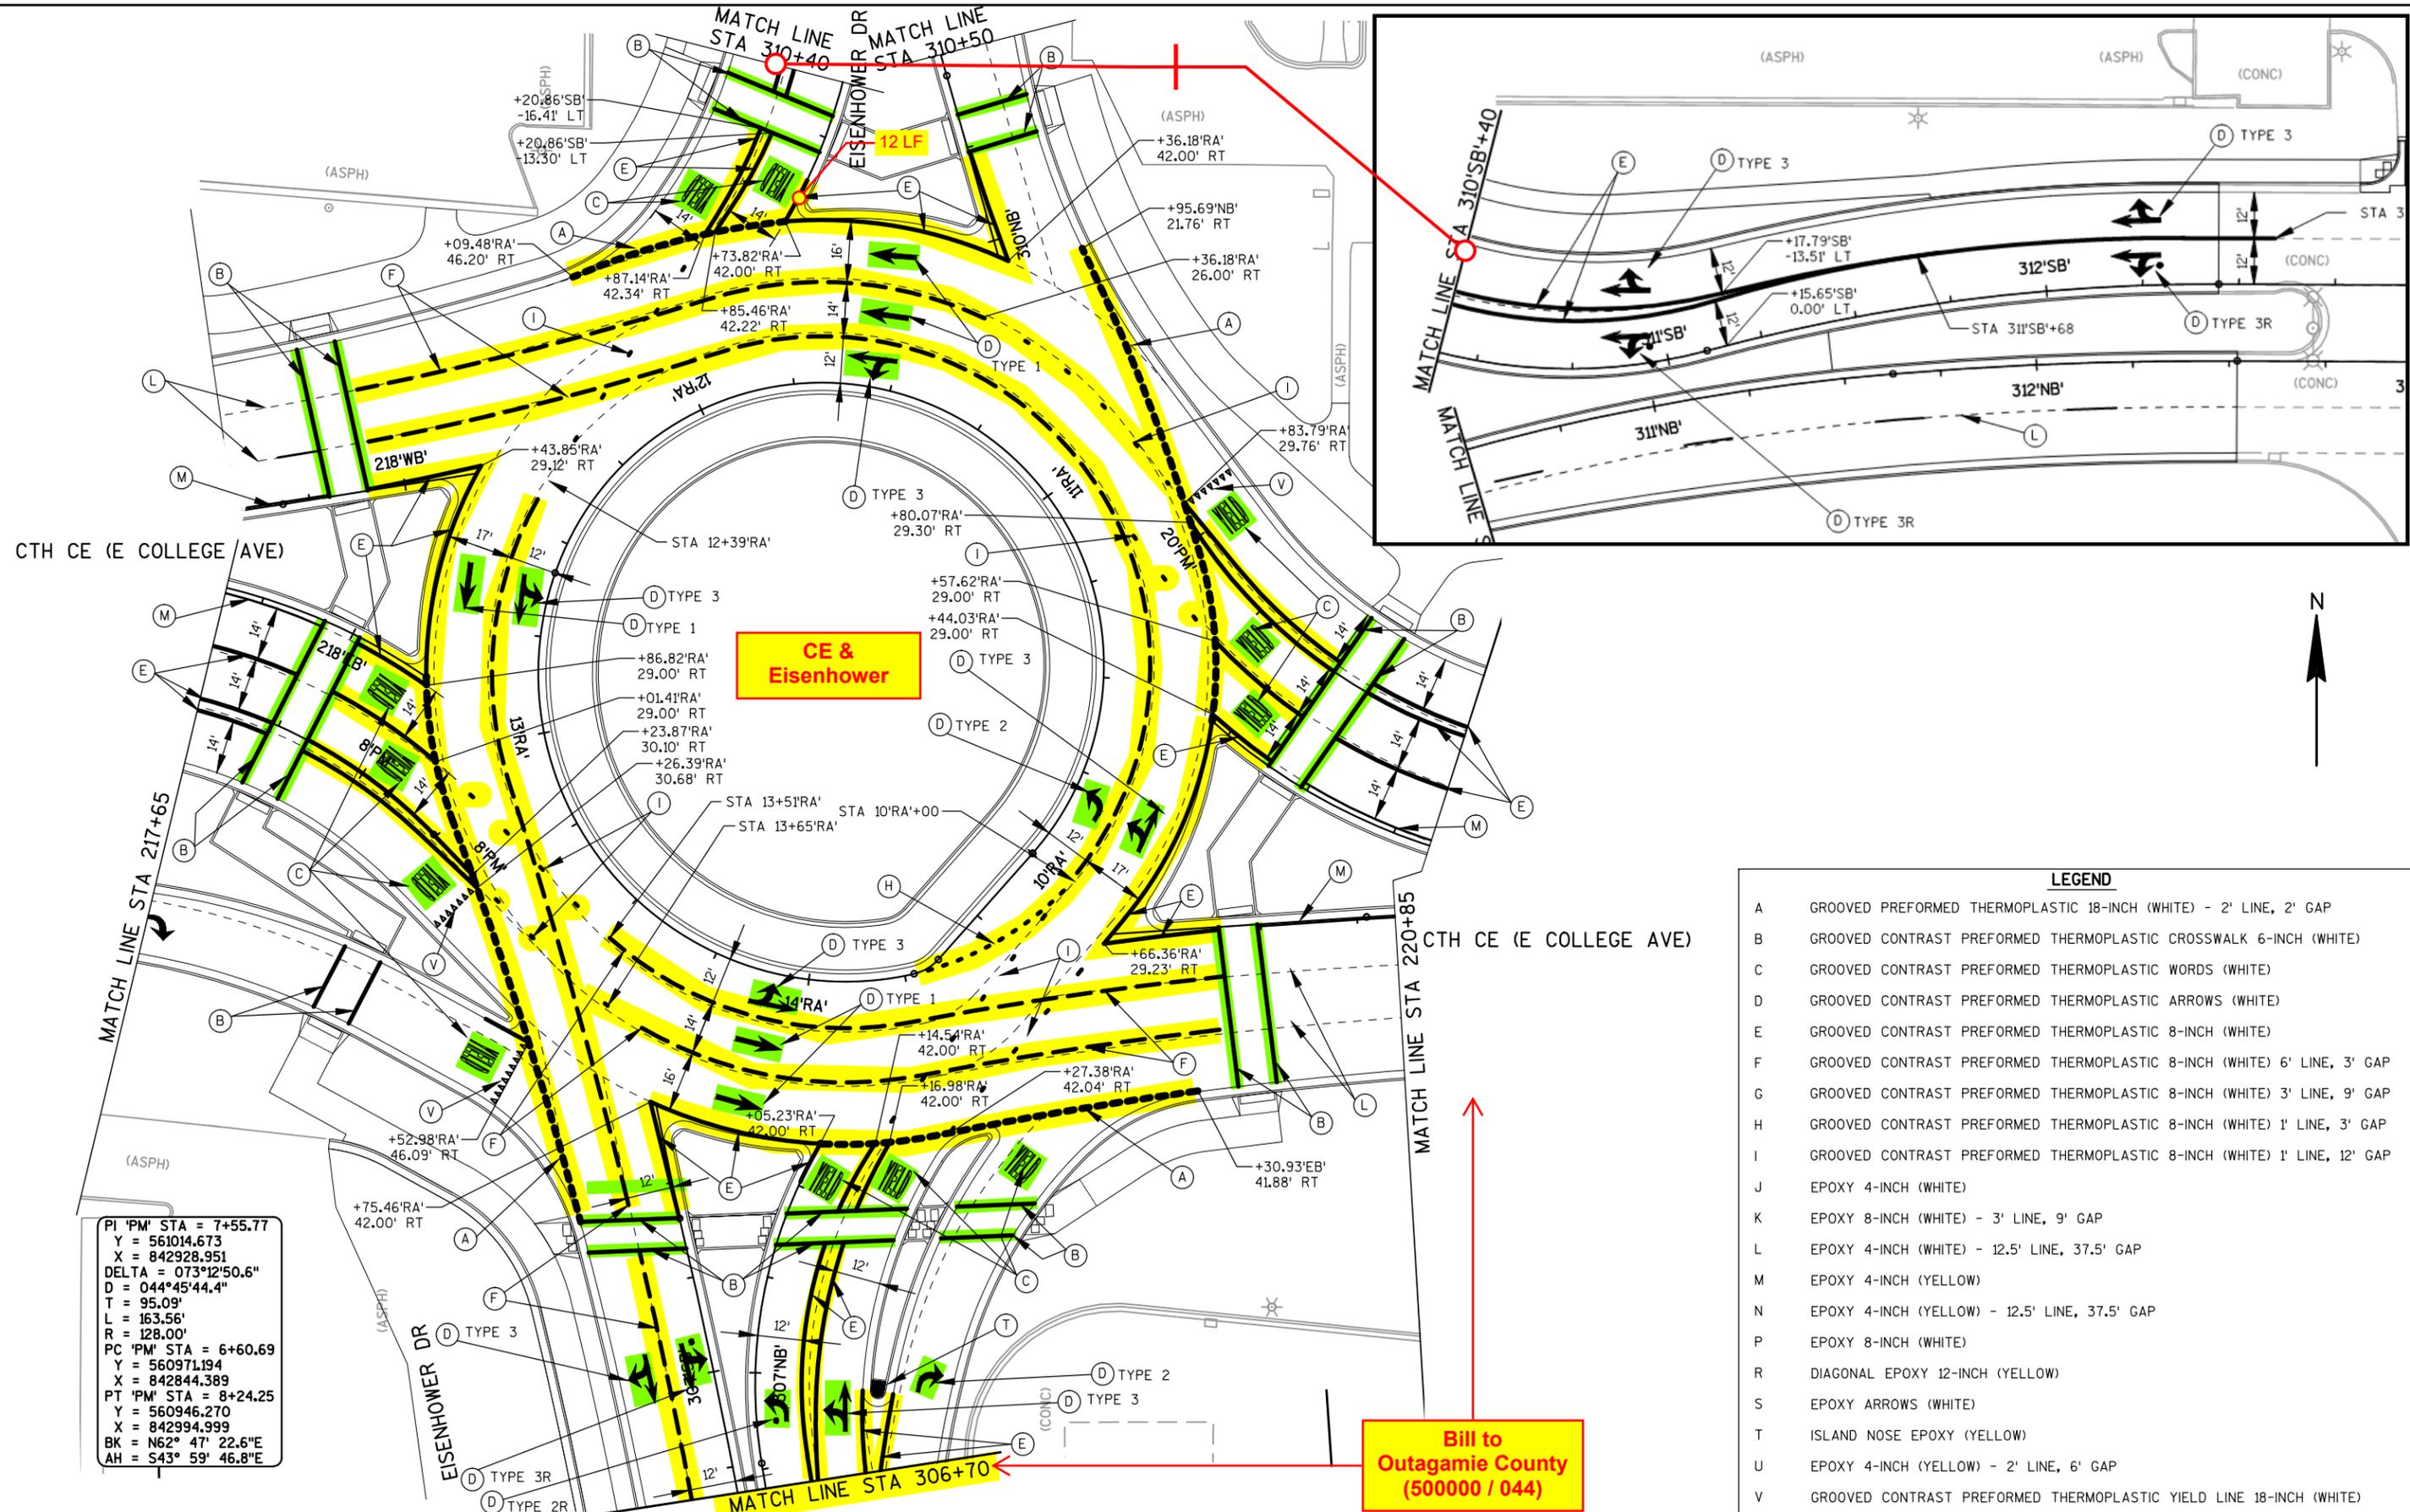

**CE & Eisenhower**

**Bill to Outagamie County (50000 / 044)**


**LEGEND**

A	GROOVED PREFORMED THERMOPLASTIC 18-INCH (WHITE) - 2' LINE, 2' GAP
B	GROOVED CONTRAST PREFORMED THERMOPLASTIC CROSSWALK 6-INCH (WHITE)
C	GROOVED CONTRAST PREFORMED THERMOPLASTIC WORDS (WHITE)
D	GROOVED CONTRAST PREFORMED THERMOPLASTIC ARROWS (WHITE)
E	GROOVED CONTRAST PREFORMED THERMOPLASTIC 8-INCH (WHITE)
F	GROOVED CONTRAST PREFORMED THERMOPLASTIC 8-INCH (WHITE) 6' LINE, 3' GAP
G	GROOVED CONTRAST PREFORMED THERMOPLASTIC 8-INCH (WHITE) 3' LINE, 9' GAP
H	GROOVED CONTRAST PREFORMED THERMOPLASTIC 8-INCH (WHITE) 1' LINE, 3' GAP
I	GROOVED CONTRAST PREFORMED THERMOPLASTIC 8-INCH (WHITE) 1' LINE, 12' GAP
J	EPOXY 4-INCH (WHITE)
K	EPOXY 8-INCH (WHITE) - 3' LINE, 9' GAP
L	EPOXY 4-INCH (WHITE) - 12.5' LINE, 37.5' GAP
M	EPOXY 4-INCH (YELLOW)
N	EPOXY 4-INCH (YELLOW) - 12.5' LINE, 37.5' GAP
P	EPOXY 8-INCH (WHITE)
R	DIAGONAL EPOXY 12-INCH (YELLOW)
S	EPOXY ARROWS (WHITE)
T	ISLAND NOSE EPOXY (YELLOW)
U	EPOXY 4-INCH (YELLOW) - 2' LINE, 6' GAP
V	GROOVED CONTRAST PREFORMED THERMOPLASTIC YIELD LINE 18-INCH (WHITE)

PI 'PM' STA = 7+55.77  
 Y = 56104.673  
 X = 842928.951  
 DELTA = 073°12'50.6"  
 D = 044°45'44.4"  
 T = 95.09'  
 L = 163.56'  
 R = 128.00'  
 PC 'PM' STA = 6+60.69  
 Y = 560971.194  
 X = 842844.389  
 PT 'PM' STA = 8+24.25  
 Y = 560946.270  
 X = 842994.999  
 BK = N62° 47' 22.6"E  
 AH = S43° 59' 46.8"E




LEGEND

- |   |  |   |   |
|---|--|---|---|
| A | GROOVED PREFORMED THERMOPLASTIC 18-INCH (WHITE) - 2' LINE, 2' GAP        | K | EPOXY 8-INCH (WHITE) - 3' LINE, 9' GAP                              |
| B | GROOVED CONTRAST PREFORMED THERMOPLASTIC CROSSWALK 6-INCH (WHITE)        | L | EPOXY 4-INCH (WHITE) - 12.5' LINE, 37.5' GAP                        |
| C | GROOVED CONTRAST PREFORMED THERMOPLASTIC WORDS (WHITE)                   | M | EPOXY 4-INCH (YELLOW)   |
| D | GROOVED CONTRAST PREFORMED THERMOPLASTIC ARROWS (WHITE)                  | N | EPOXY 4-INCH (YELLOW) - 12.5' LINE, 37.5' GAP                       |
| E | GROOVED CONTRAST PREFORMED THERMOPLASTIC 8-INCH (WHITE)                  | P | EPOXY 8-INCH (WHITE)  |
| F | GROOVED CONTRAST PREFORMED THERMOPLASTIC 8-INCH (WHITE) 6' LINE, 3' GAP  | R | DIAGONAL EPOXY 12-INCH (YELLOW)                                     |
| G | GROOVED CONTRAST PREFORMED THERMOPLASTIC 8-INCH (WHITE) 3' LINE, 9' GAP  | S | EPOXY ARROWS (WHITE)  |
| H | GROOVED CONTRAST PREFORMED THERMOPLASTIC 8-INCH (WHITE) 1' LINE, 3' GAP  | T | ISLAND NOSE EPOXY (YELLOW)  |
| I | GROOVED CONTRAST PREFORMED THERMOPLASTIC 8-INCH (WHITE) 1' LINE, 12' GAP | U | EPOXY 4-INCH (YELLOW) - 2' LINE, 6' GAP                             |
| J | EPOXY 4-INCH (WHITE)   | V | GROOVED CONTRAST PREFORMED THERMOPLASTIC YIELD LINE 18-INCH (WHITE) |

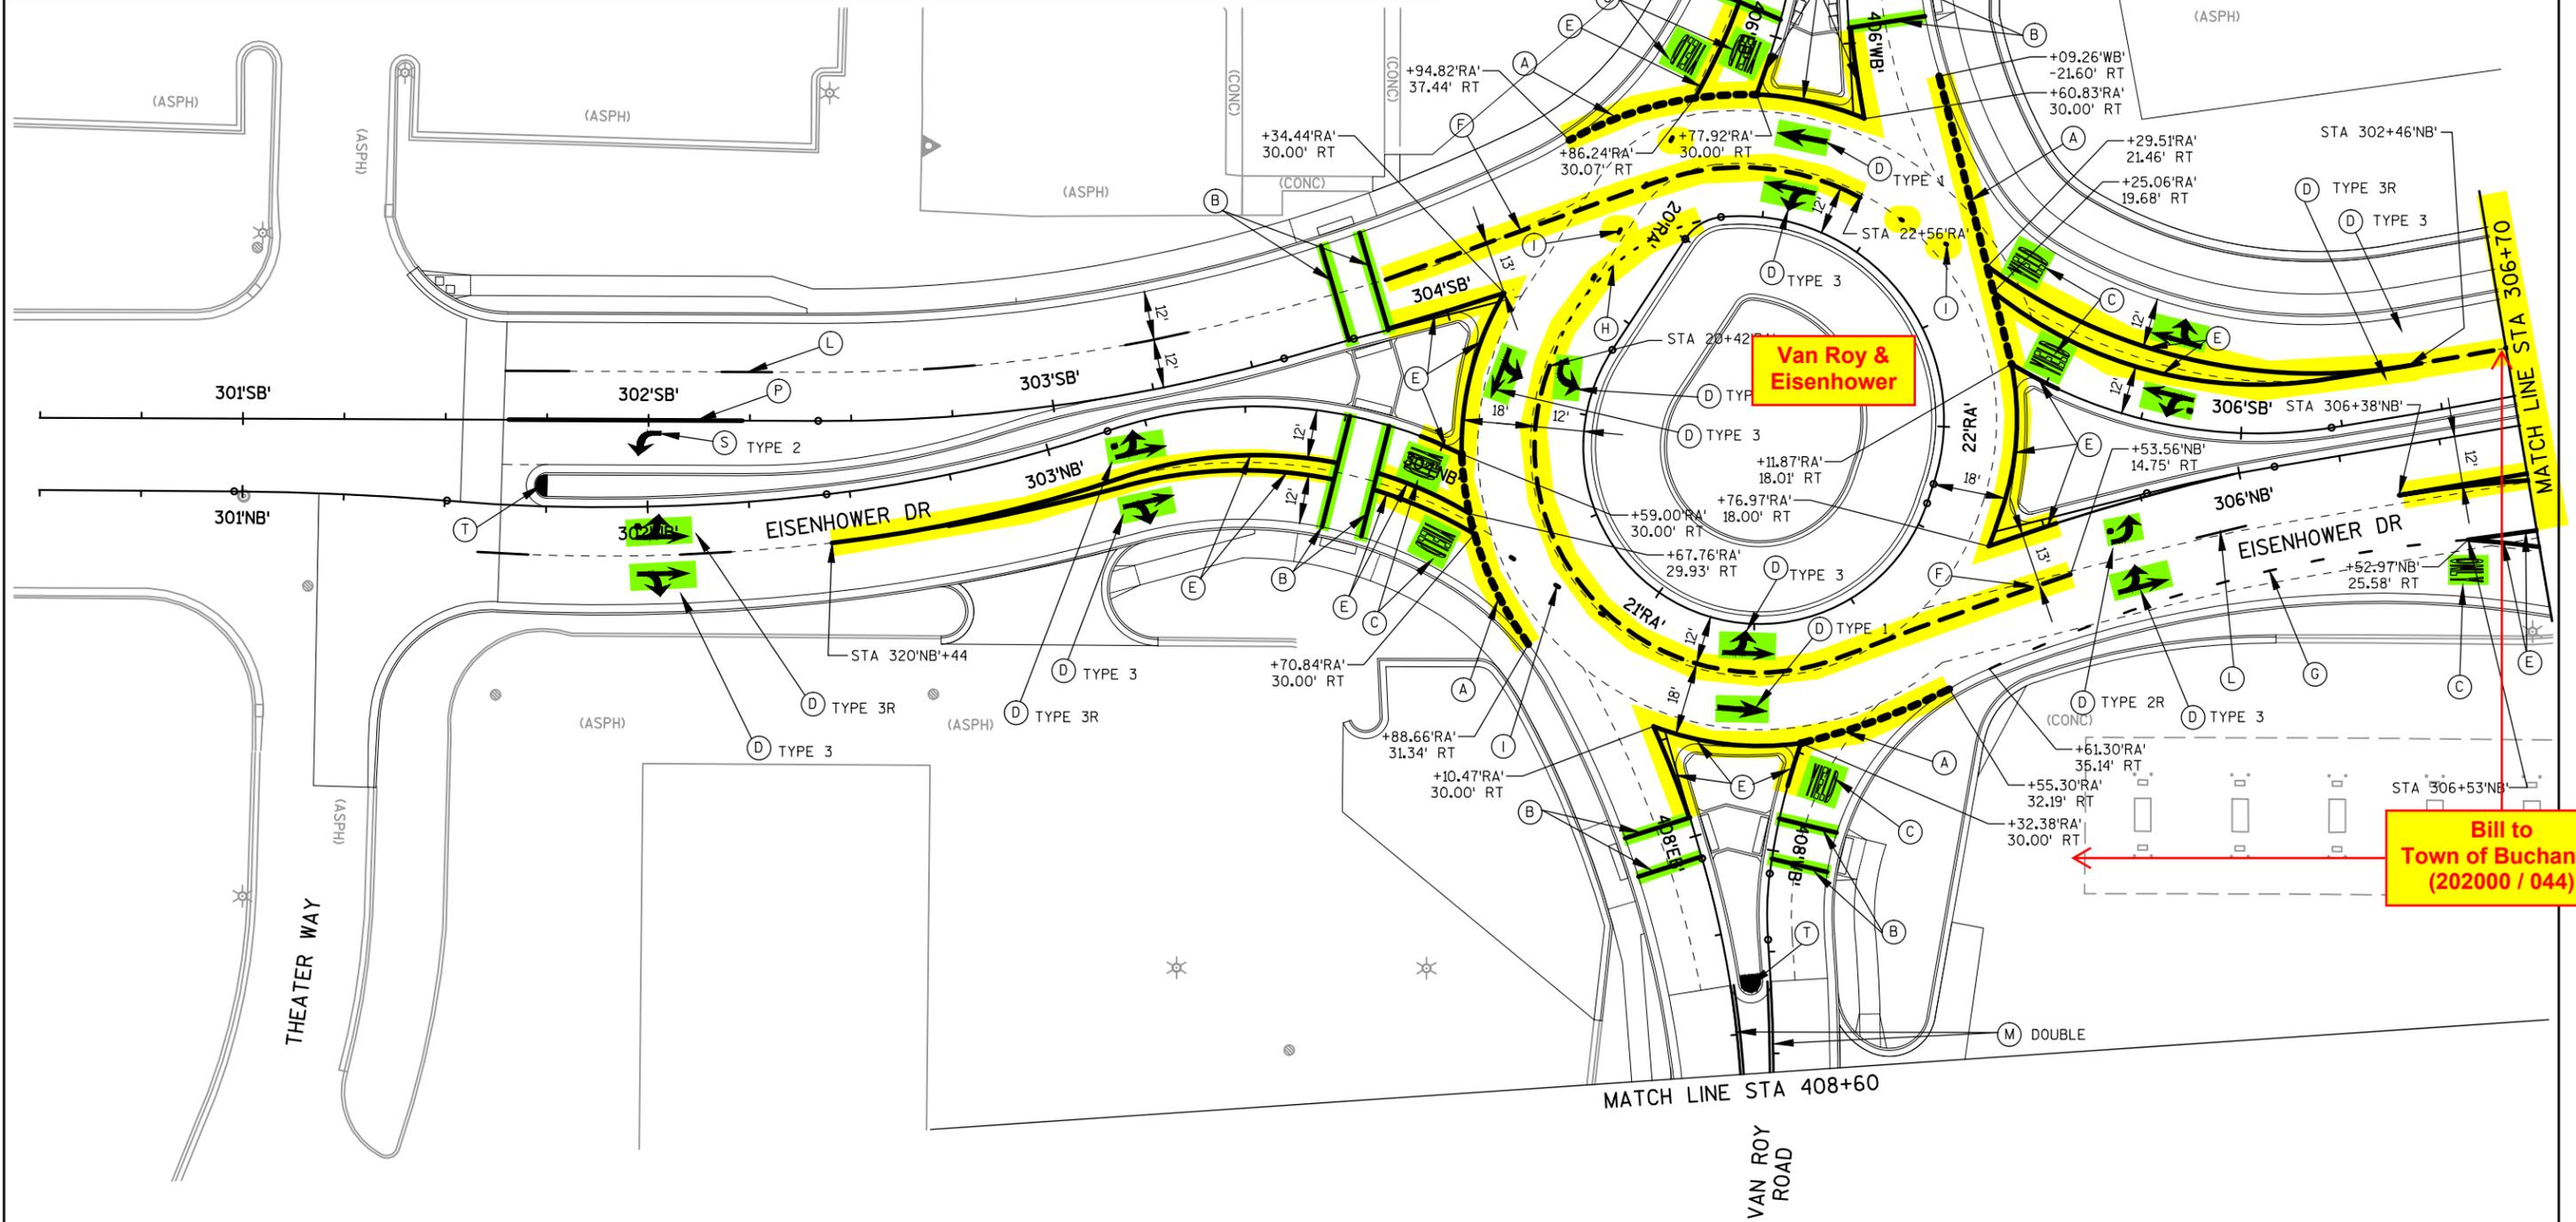

PI 'PM' STA = 20+93.44  
 Y = 560944.323  
 X = 843242.884  
 DELTA = 072°56'09.5"  
 D = 043°24'21.2"  
 T = 97.56'  
 L = 168.03'  
 R = 132.00'  
 PC 'PM' STA = 19+95.88  
 Y = 561026.831  
 X = 843190.821  
 PT 'PM' STA = 21+63.91  
 Y = 560969.883  
 X = 843337.037  
 BK = S32° 15' 07.6"E  
 AH = N74° 48' 42.8"E

**BEGIN  
PAVEMENT  
MARKING (WB)**

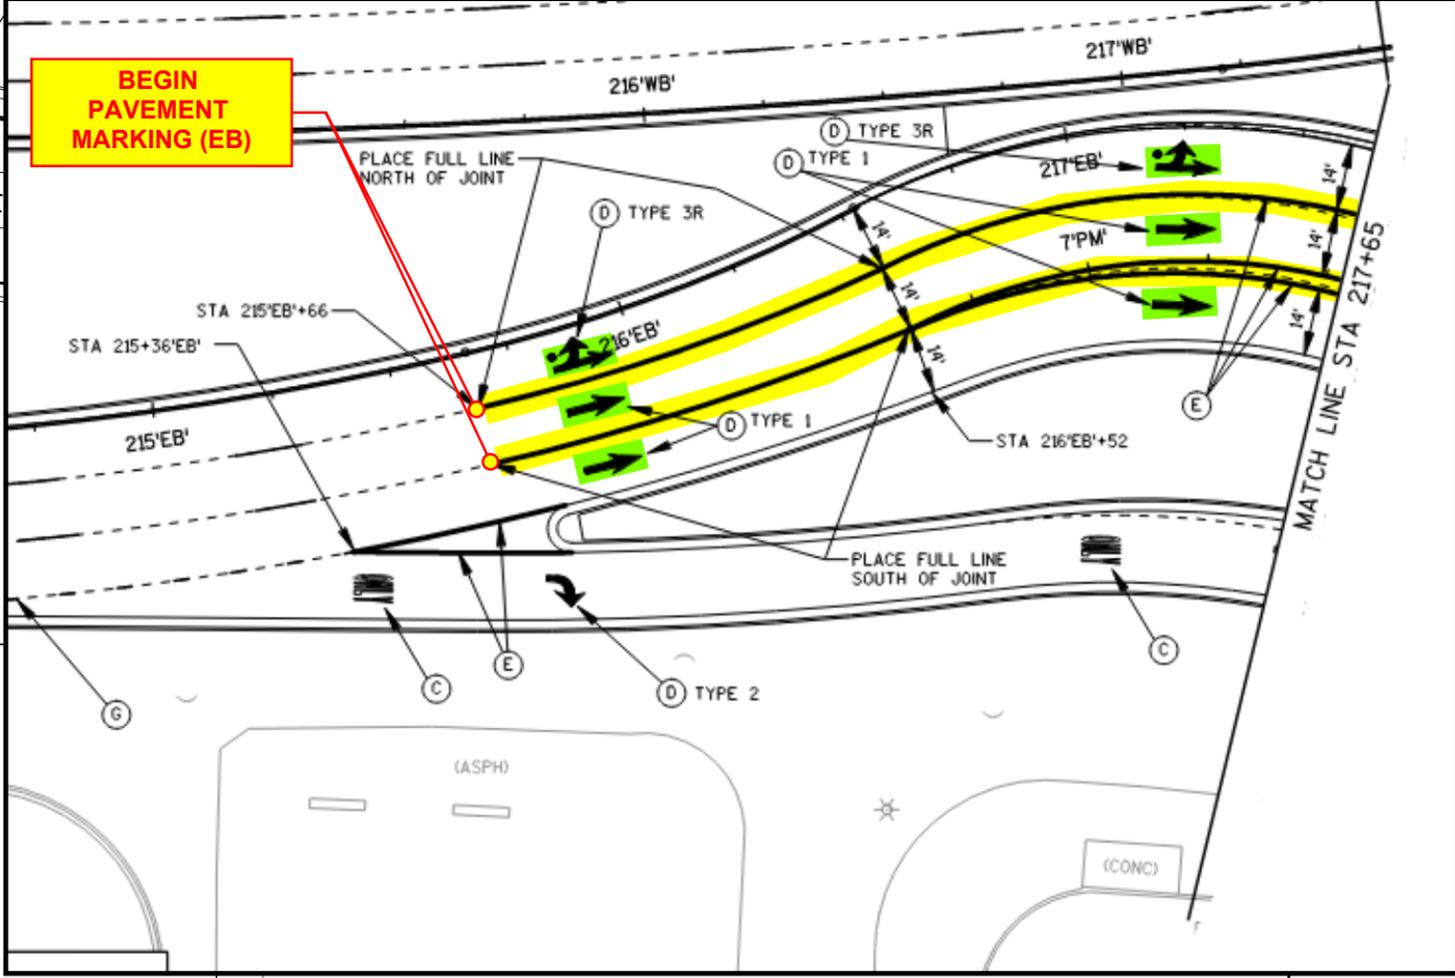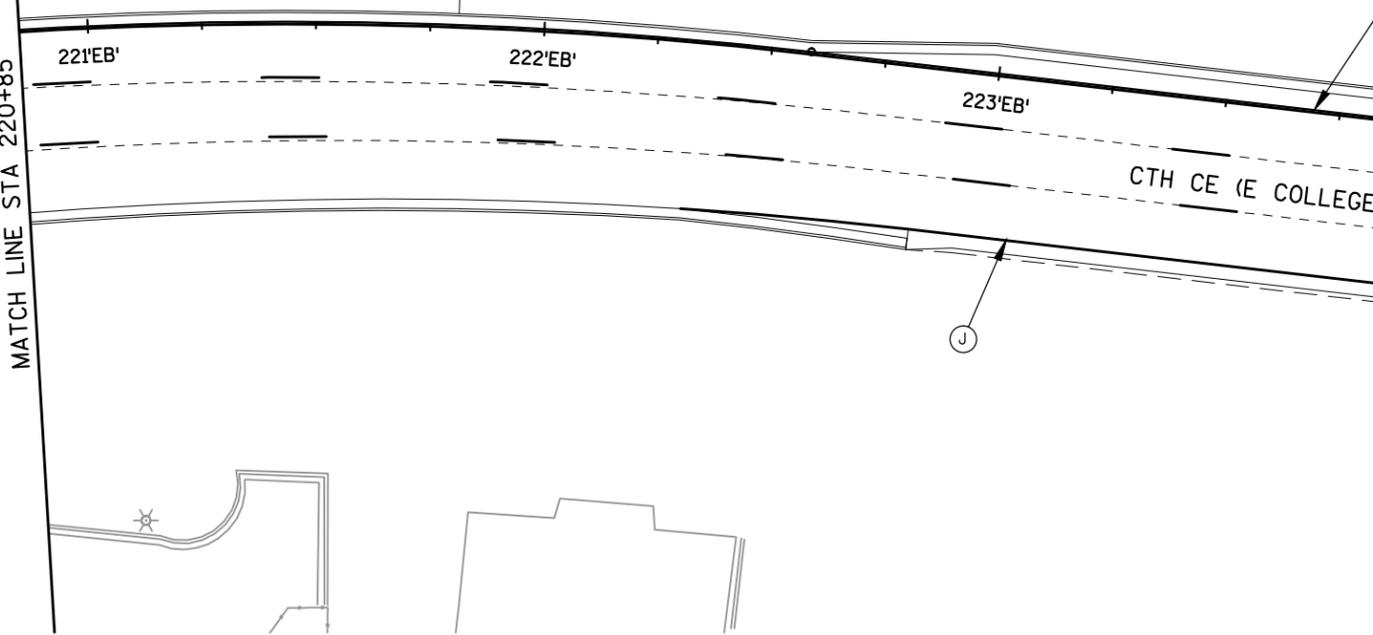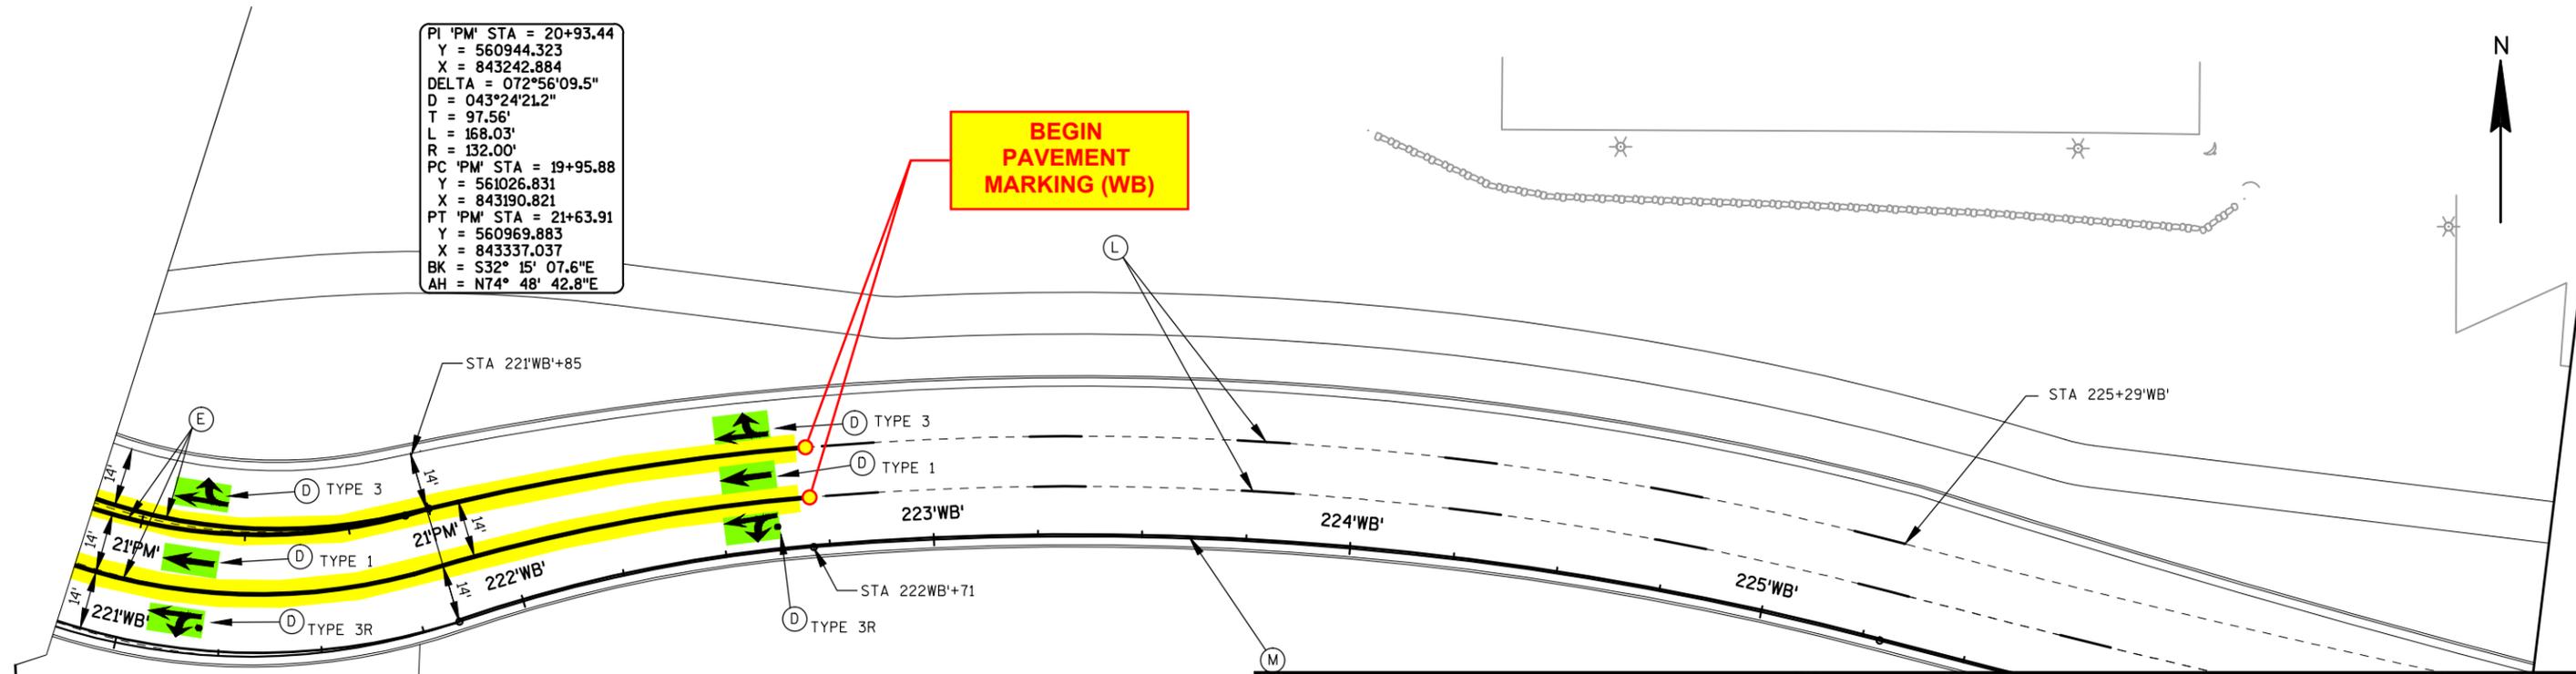

**LEGEND**

A	GROOVED PREFORMED THERMOPLASTIC 18-INCH (WHITE) - 2' LINE, 2' GAP	K	EPOXY 8-INCH (WHITE) - 3' LINE, 9' GAP
B	GROOVED CONTRAST PREFORMED THERMOPLASTIC CROSSWALK 6-INCH (WHITE)	L	EPOXY 4-INCH (WHITE) - 12.5' LINE, 37.5' GAP
C	GROOVED CONTRAST PREFORMED THERMOPLASTIC WORDS (WHITE)	M	EPOXY 4-INCH (YELLOW)
D	GROOVED CONTRAST PREFORMED THERMOPLASTIC ARROWS (WHITE)	N	EPOXY 4-INCH (YELLOW) - 12.5' LINE, 37.5' GAP
E	GROOVED CONTRAST PREFORMED THERMOPLASTIC 8-INCH (WHITE)	P	EPOXY 8-INCH (WHITE)
F	GROOVED CONTRAST PREFORMED THERMOPLASTIC 8-INCH (WHITE) 6' LINE, 3' GAP	R	DIAGONAL EPOXY 12-INCH (YELLOW)
G	GROOVED CONTRAST PREFORMED THERMOPLASTIC 8-INCH (WHITE) 3' LINE, 9' GAP	S	EPOXY ARROWS (WHITE)
H	GROOVED CONTRAST PREFORMED THERMOPLASTIC 8-INCH (WHITE) 1' LINE, 3' GAP	T	ISLAND NOSE EPOXY (YELLOW)
I	GROOVED CONTRAST PREFORMED THERMOPLASTIC 8-INCH (WHITE) 1' LINE, 12' GAP	U	EPOXY 4-INCH (YELLOW) - 2' LINE, 6' GAP
J	EPOXY 4-INCH (WHITE)	V	GROOVED CONTRAST PREFORMED THERMOPLASTIC YIELD LINE 18-INCH (WHITE)

3

3

PAVEMENT MARKING

STATION TO	STATION	LOCATION	646.0106 PAVEMENT MARKING EPOXY		646.0126	647.0166	647.0606	647.0726	SPV.0090.03	SPV.0090.04	SPV.0090.05
			(WHITE) LF	4-INCH (YELLOW) LF	PAVEMENT MARKING EPOXY 8-INCH (WHITE) LF	PAVEMENT MARKING ARROWS EPOXY TYPE 2 EACH	PAVEMENT MARKING ISLAND NOSE EPOXY EACH	PAVEMENT MARKING DIAGONAL EPOXY 12-INCH (YELLOW) LF	PAVEMENT MARKING GROOVED PREFORMED THERMOPLASTIC 18-INCH LF	PAVEMENT MARKING GROOVED CONTRAST PREFORMED THERMOPLASTIC CROSSWALK 6-INCH LF	PAVEMENT MARKING CONTRAST GROOVED PREFORMED THERMOPLASTIC 8-INCH LF
PROJECT 4160-05-71											
-	-	CE EAST OF KENSINGTON	148	---	---	---	---	---	---	---	---
-	-	CE AT US 441 SB OFF RAMP	31	---	---	---	---	---	---	---	---
201+40	- 218+22	CTH CE EB	552	979	---	---	---	---	77	130	837
200+00	- 218+19	CTH CE WB	1824	958	290	2	---	---	---	80	30
220+11	- 232+89	CTH CE EB	1335	735	---	---	---	---	---	84	30
220+20	- 232+89	CTH CE WB	602	1240	---	---	---	---	64	94	683
-	-	CTH CE WB EAST OF RAILROAD	196	---	---	---	---	---	---	---	---
306+75	- 307+71	EISENHOWER DR	---	---	---	---	---	---	50	152	210
309+96	- 312+59	EISENHOWER DR	49	---	---	---	---	---	29	94	532
-	-	CE/EISENHOWER RA	---	---	---	---	---	---	---	---	623
SUBTOTALS			4,556	3,912	290	2	0	0	219	634	2,946
PROJECT 4160-05-71 TOTALS			8,468		290	2	0	0	219	634	2,946
PROJECT 4160-05-73											
300+26	- 304+05	EISENHOWER DR	142	166	58	1	1	---	25	105	360
305+38	- 306+75	EISENHOWER DR	18	---	---	---	---	---	37	---	508
400+91	- 406+15	VAN ROY RD	---	1190	---	4	1	---	24	79	101
407+73	- 411+89	VAN ROY RD	---	990	---	---	1	36	20	62	35
-	-	VAN ROY/EISENHOWER RA	---	---	---	---	---	---	---	---	133
SUBTOTALS			160	2,346	58	5	3	36	106	246	1,137
PROJECT 4160-05-73 TOTALS			2,506		58	5	3	36	106	246	1,137
GRAND TOTALS			10,974		348	7	3	36	325	880	4,083

FOR INFO ONLY  
REFER TO BID DOCUMENTS FOR NEW ITEMS

**PAVEMENT MARKING CONTINUED**

STATION TO STATION	LOCATION	SPV.0060.02 PAVEMENT MARKING GROOVED CONTRAST PERFORMED THERMOPLASTIC WORDS EACH	SPV.0060.03 PAVEMENT MARKING GROOVED CONTRAST PERFORMED THERMOPLASTIC ARROWS TYPE 1 EACH	SPV.0060.04 PAVEMENT MARKING GROOVED CONTRAST PERFORMED THERMOPLASTIC ARROWS TYPE 2 EACH	SPV.0060.05 PAVEMENT MARKING GROOVED CONTRAST PERFORMED THERMOPLASTIC ARROWS TYPE 2R EACH	SPV.0060.06 PAVEMENT MARKING GROOVED CONTRAST PERFORMED THERMOPLASTIC ARROWS TYPE 3 EACH	SPV.0060.07 PAVEMENT MARKING GROOVED CONTRAST PERFORMED THERMOPLASTIC ARROWS TYPE 3R EACH	SPV.0060.08 PAVEMENT MARKING GROOVED CONTRAST PERFORMED THERMOPLASTIC ARROWS TYPE 6 MODIFIED EACH	SPV.0060.10 PAVEMENT MARKING GROOVED CONTRAST PERFORMED THERMOPLASTIC ARROWS TYPE 2R MODIFIED EACH	SPV.0060.11 PAVEMENT MARKING GROOVED CONTRAST PERFORMED THERMOPLASTIC YIELD LINE 18-INCH EACH
<b>PROJECT 4160-05-71</b>										
-	CE EAST OF KENSINGTON	---	---	---	---	---	---	---	---	---
-	CE AT US 441 SB OFF RAMP	---	---	---	---	---	---	---	---	---
201+40 - 218+22	CTH CE EB	6	4	2	---	---	2	---	---	16
200+00 - 218+19	CTH CE WB	---	---	---	---	---	---	---	---	---
220+11 - 231+75	CTH CE EB	---	---	---	---	---	---	---	---	7
220+20 - 231+21	CTH CE WB	3	2	---	---	2	2	---	---	---
306+75 - 307+71	EISENHOWER DR	3	---	1	1	1	---	---	---	---
309+96 - 312+59	EISENHOWER DR	2	---	---	---	2	2	---	---	---
-	CE/EISENHOWER RA	---	5	1	---	4	---	---	---	---
SUBTOTALS		14	11	4	1	9	6	0	0	23
PROJECT 4160-05-71 TOTALS		14	11	4	1	9	6	0	0	23
<b>PROJECT 4160-05-73</b>										
300+26 - 304+05	EISENHOWER DR	2	---	---	---	2	2	---	---	---
305+38 - 306+75	EISENHOWER DR	3	---	---	1	2	1	---	---	---
400+91 - 406+15	VAN ROY RD	2	---	---	---	---	---	1	1	---
407+73 - 411+89	VAN ROY RD	1	---	---	---	---	---	---	---	---
-	VAN ROY/EISENHOWER RA	---	2	1	---	3	---	---	---	---
SUBTOTALS		8	2	1	1	7	3	1	1	0
PROJECT 4160-05-73 TOTALS		8	2	1	1	7	3	1	1	0
GRAND TOTALS		22	13	5	2	16	9	1	1	23

**FOR INFO ONLY  
REFER TO BID DOCUMENTS FOR NEW ITEMS**

643.0100  
Traffic Control (Project)

CATEGORY	STATION	TO	STATION	PROJECT	EACH
0010	2+00	-	16+50	WI-092008A	1
TOTAL:					1

TRAFFIC CONTROL

CATEGORY	STAGE	643.0300	643.0420	643.0705	643.0715	643.0800	643.0900
		Drums DAYS	Barricades Type III DAYS	Warning Lights Type A DAYS	Warning Lights Type C DAYS	Arrow Board DAYS	Signs DAYS
0010	1A	208	32	40	44	8	40
	1B	580	348	522	145	0	319
	2	6,955	214	428	1,177	214	1,284
	3A	540	189	270	0	0	81
	3B	300	210	300	0	0	60
Undistributed		857	97	155	134	23	176
TOTAL:		9,440	1,090	1,715	1,500	245	1,960

646.0600  
Removing Pavement Markings

CATEGORY	LOCATION	LF
0010	Undistributed	500
TOTAL:		500

PAVEMENT MARKING

CATEGORY	STATION	TO	STATION	LOCATION	646.0106	646.0126	646.0136	647.0156	647.0166	647.0170	647.0176	647.0356	647.0456	647.0566	647.0726	647.0796
					Epoxy 4-Inch LF	Epoxy 8-Inch LF	Epoxy 12-Inch LF	Arrows Epoxy Type 1 EACH	Arrows Epoxy Type 2 EACH	Arrows Epoxy Type 3R EACH	Arrows Epoxy Type 3 EACH	Words Epoxy EACH	Curb Epoxy LF	Stop Line Epoxy 18-Inch LF	Diagonal Epoxy 12-Inch LF	Crosswalk Epoxy 24-Inch LF
0010	2+00	-	13+00	CTH CB	3,040	600	50	0	2	2	2	3	37	15	105	0
	13+00	-	14+40	Circulating Roadway	10	330	100	2	0	0	4	0	0	0	0	0
	14+40	-	16+50	CTH CB	35	450	40	0	0	2	2	2	0	0	0	0
	5+50'W'	-	9+25'W'	Wally Drive	1,195	280	30	0	2	1	0	3	0	0	35	120
	10+75'GV'	-	20+54'GV'	CTH GV	3,240	540	20	0	6	2	0	7	50	15	120	0
Undistributed					375	110	10	0	0	0	0	0	0	0	15	0
TOTAL:					7,895	2,310	250	2	10	7	8	15	87	30	275	120

649.0400  
Temporary Pavement Marking Removable Tape 4-INCH

CATEGORY	STAGE	LF
0010	1A	0
	1B	0
	2	1,975
	3A	1,590
	3B	555
Undistributed (10%)		410
TOTAL:		4,530

**FOR INFO ONLY  
REFER TO BID DOCUMENTS FOR NEW ITEMS**

CATEGORY	Project	Curb & Gutter LF	Control LS	Stakes LF
0010	WI-092008A	6,085	1	2,854
TOTAL:		6,085	1	2,854

CATEGORY	LOCATION	Asphalt LF	Concrete LF
0010	2+00	50	-
	8+50'L'	29	-
	10+31	37	-
	5+50'W'	30	-
	7+55'W'	35	-
	8+75'W'	100	-
	13+62'GV'	-	3
	13+80'GV'	34	-
	9+25'GV'	28	-
	20+54'GV'	30	-
	Undistributed	7	2
TOTAL:		380	5

SFV.0165.01  
Colored Concrete Sidewalk 4-Inch

CATEGORY	STATION	TO	STATION	LOCATION	SF	
0010	4+95	-	7+20	Median	1,290	
	8+02	-	9+99	Median	2,420	
	10+68	-	13+00	Median	1,410	
	14+38	-	16+50	Median	2,880	
	7+95'W'	-	9+26'W'	Median	650	
	10+70'GV'	-	11+84'GV'	Turn Island	970	
	10+74'GV'	-	13+18'GV'	Median	2,700	
	Undistributed				620	
	TOTAL:					12,940

SPV.0180.01  
Colored Concrete Pavement 12-Inch


CATEGORY	LOCATION	SY
0010	Truck Apron	275
TOTAL:		275

LEGEND

- (A) PAVEMENT MARKING EPOXY 4-INCH (YELLOW)
- (B) PAVEMENT MARKING EPOXY 4-INCH (DOUBLE YELLOW)
- (C) PAVEMENT MARKING EPOXY 4-INCH (WHITE)
- (D) PAVEMENT MARKING EPOXY 4-INCH (WHITE)
- (E) PAVEMENT MARKING EPOXY 4-INCH (WHITE) 12.5' LINE 37.5' GAP
- (F) GROOVED PREFORMED THERMOPLASTIC ARROWS (WHITE) -- REMOVE
- (G) GROOVED PREFORMED THERMOPLASTIC 18-INCH DOTTED EDGE LINE (WHITE) 2' LINE 2' GAP -- REMOVE
- (H) PAVEMENT MARKING EPOXY 8-INCH (WHITE)
- (I) PAVEMENT MARKING EPOXY 12-INCH (WHITE)
- (J) EPOXY ARROWS (WHITE) (TYPE)
- (K) EPOXY 18-INCH DOTTED EDGE LINE (WHITE), 2-FT LINE, 2-FT GAP



**BEGIN  
PAVEMENT  
MARKING (EB)**

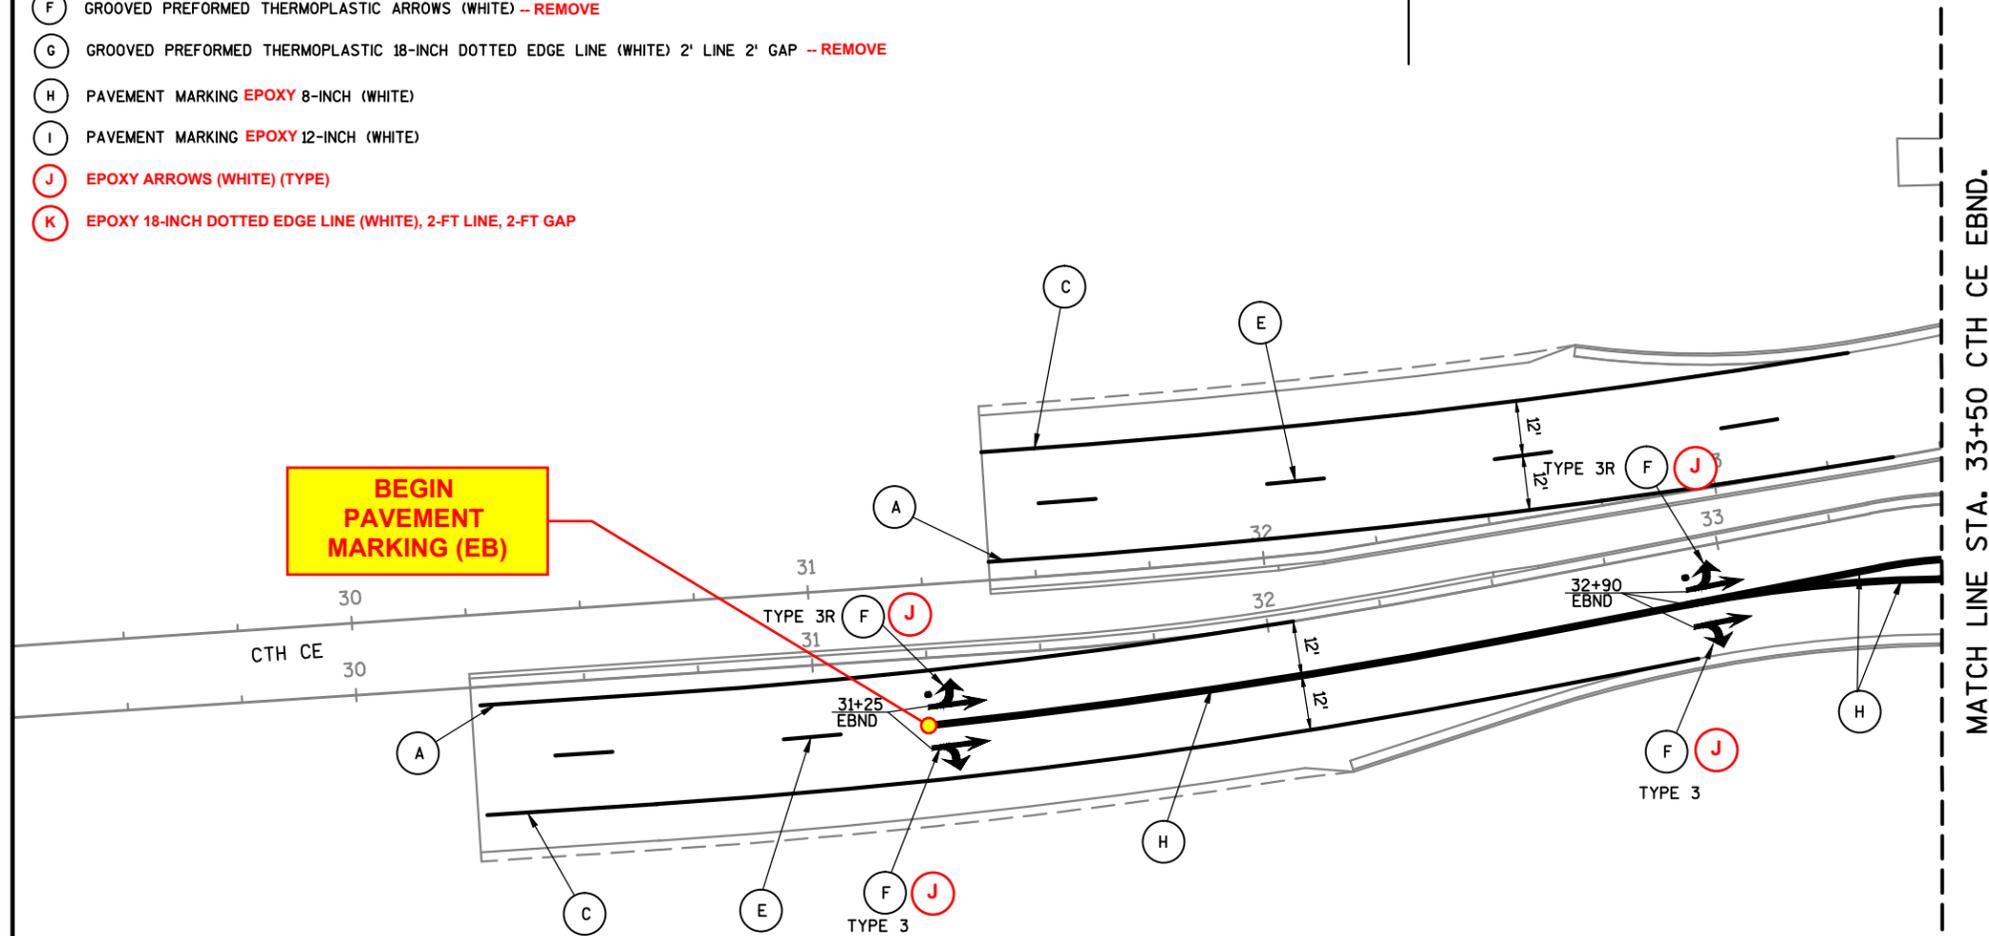


LEGEND

- (A) PAVEMENT MARKING PAINT 4-INCH (YELLOW)
- (B) PAVEMENT MARKING PAINT 4-INCH (DOUBLE YELLOW)
- (C) PAVEMENT MARKING PAINT 4-INCH (WHITE)
- (D) PAVEMENT MARKING PAINT 4-INCH (WHITE)
- (E) PAVEMENT MARKING PAINT 4-INCH (WHITE) 12.5' LINE 37.5' GAP
- (F) GROOVED PREFORMED THERMOPLASTIC ARROWS (WHITE)
- (G) GROOVED PREFORMED THERMOPLASTIC 18-INCH (WHITE) 2' LINE 2' GAP
- (H) PAVEMENT MARKING PAINT 8-INCH (WHITE)
- (I) PAVEMENT MARKING PAINT 12-INCH (WHITE)
- (J) ISLAND NOSE PAINT (YELLOW)
- (K) GROOVED PREFORMED THERMOPLASTIC 8-INCH (WHITE) 6' LINE 3' GAP
- (L) PAVEMENT MARKING CURB PAINT (YELLOW)




MATCH LINE STA. 33+50 CTH CE EBND.

MATCH LINE STA. 36+50 CTH CE EBND.

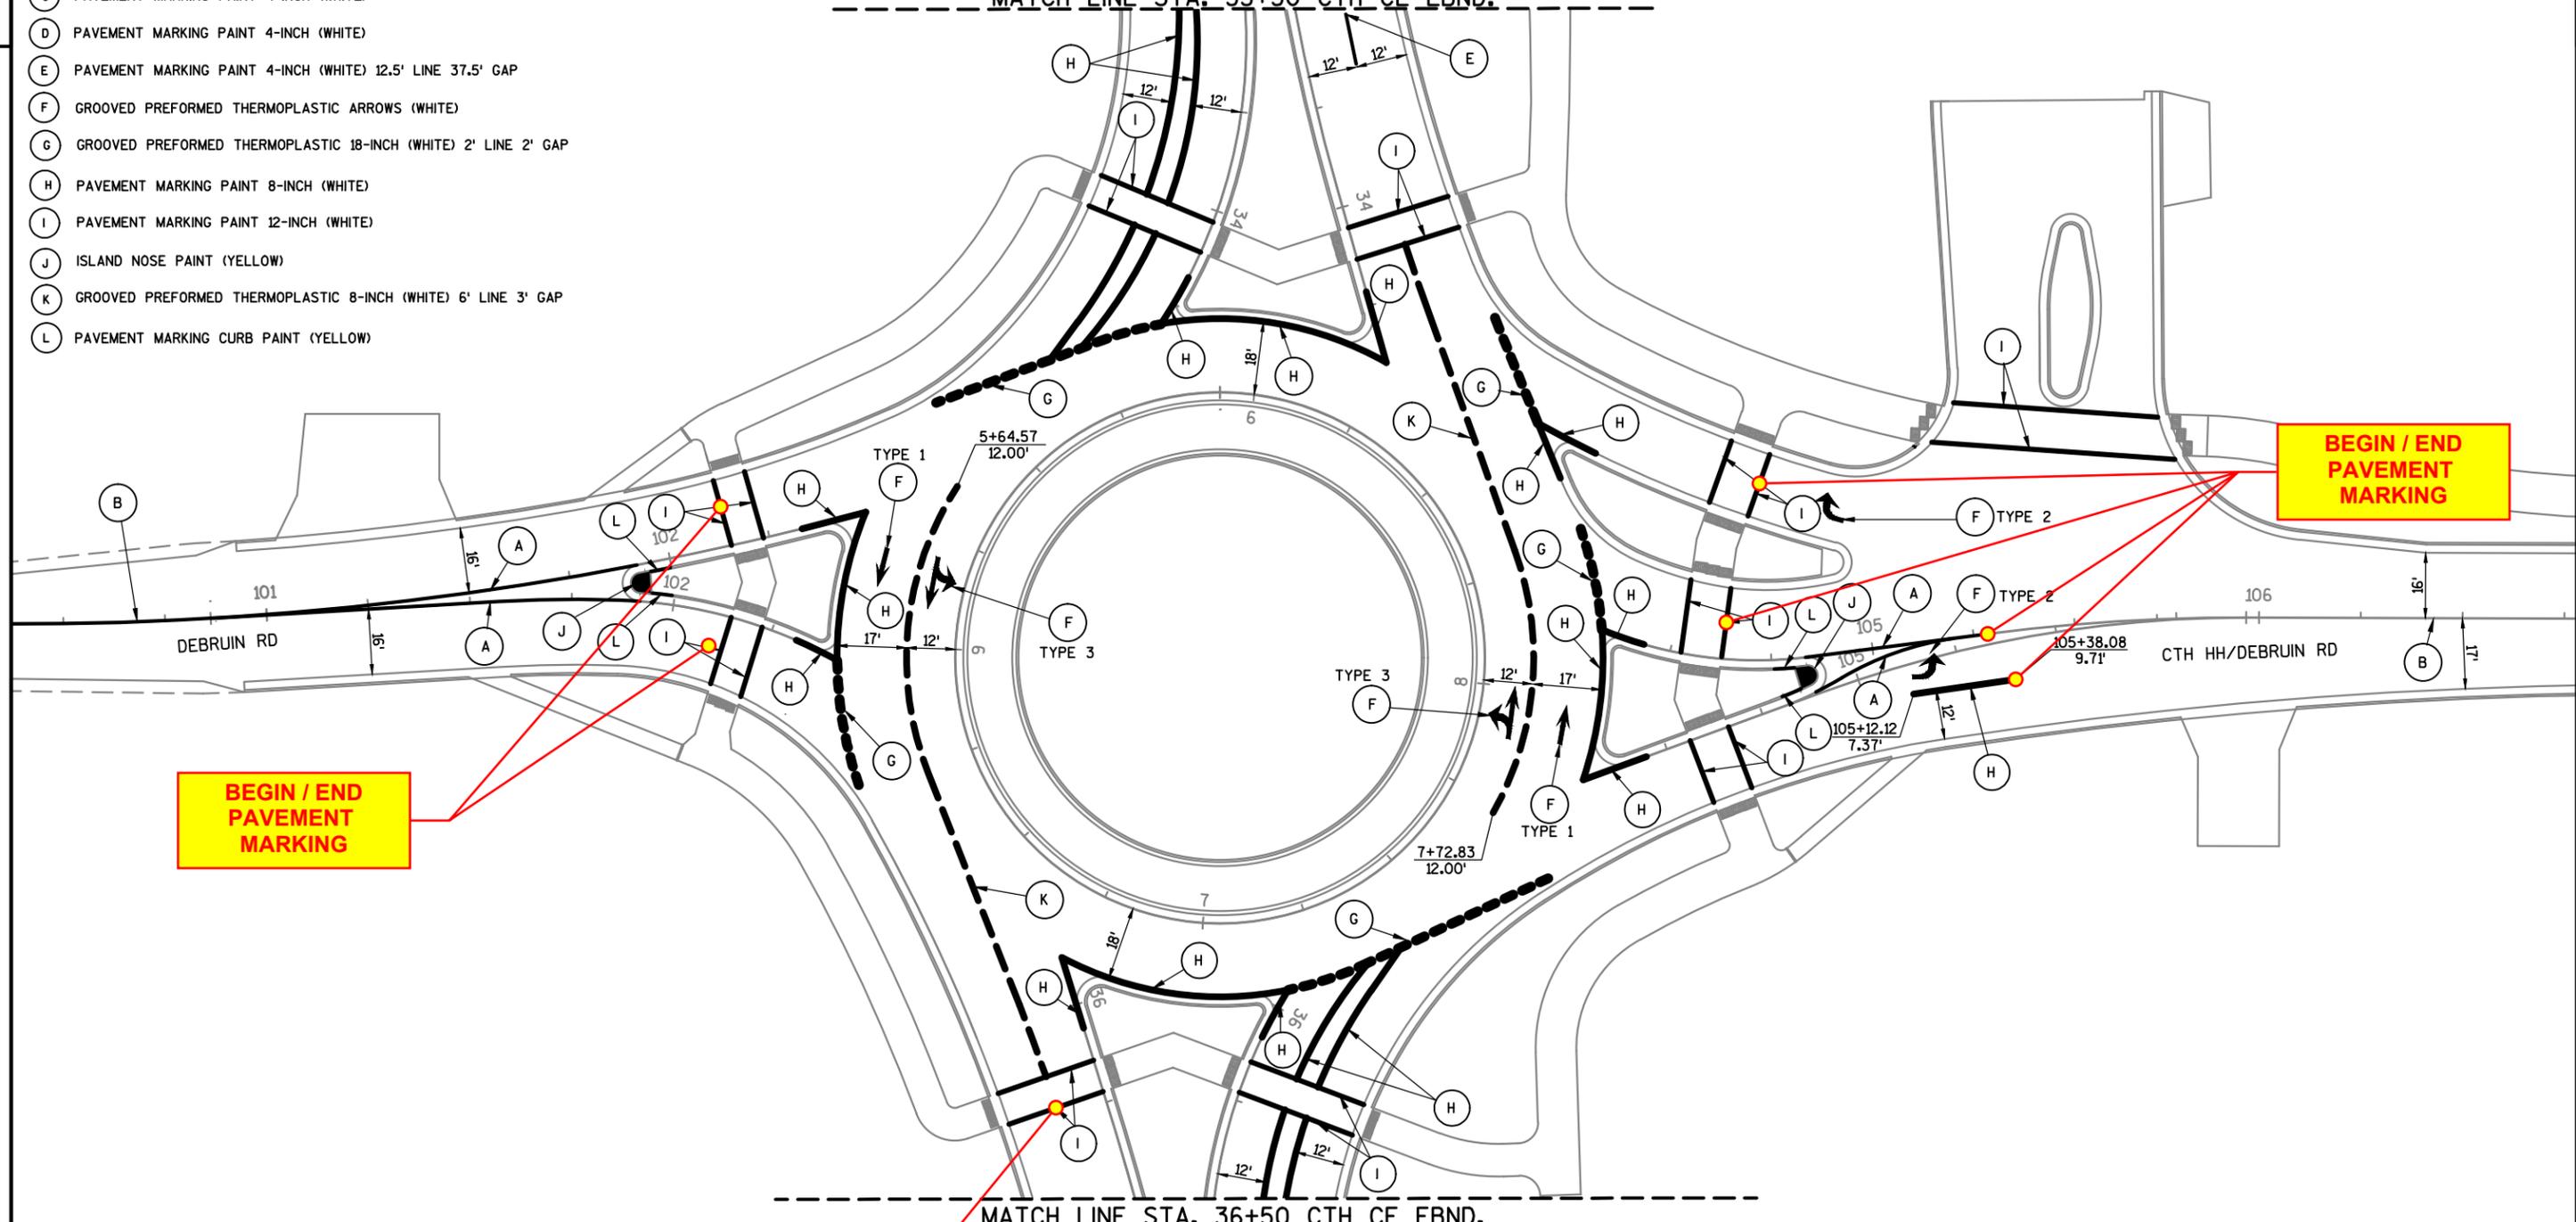

LEGEND

- (A) PAVEMENT MARKING PAINT 4-INCH (YELLOW)
- (B) PAVEMENT MARKING PAINT 4-INCH (DOUBLE YELLOW)
- (C) PAVEMENT MARKING PAINT 4-INCH (WHITE)
- (D) PAVEMENT MARKING PAINT 4-INCH (WHITE)
- (E) PAVEMENT MARKING PAINT 4-INCH (WHITE) 12.5' LINE 37.5' GAP
- (F) GROOVED PREFORMED THERMOPLASTIC ARROWS (WHITE)
- (G) GROOVED PREFORMED THERMOPLASTIC 18-INCH (WHITE) 2' LINE 2' GAP
- (H) PAVEMENT MARKING PAINT 8-INCH (WHITE)
- (I) PAVEMENT MARKING PAINT 12-INCH (WHITE)

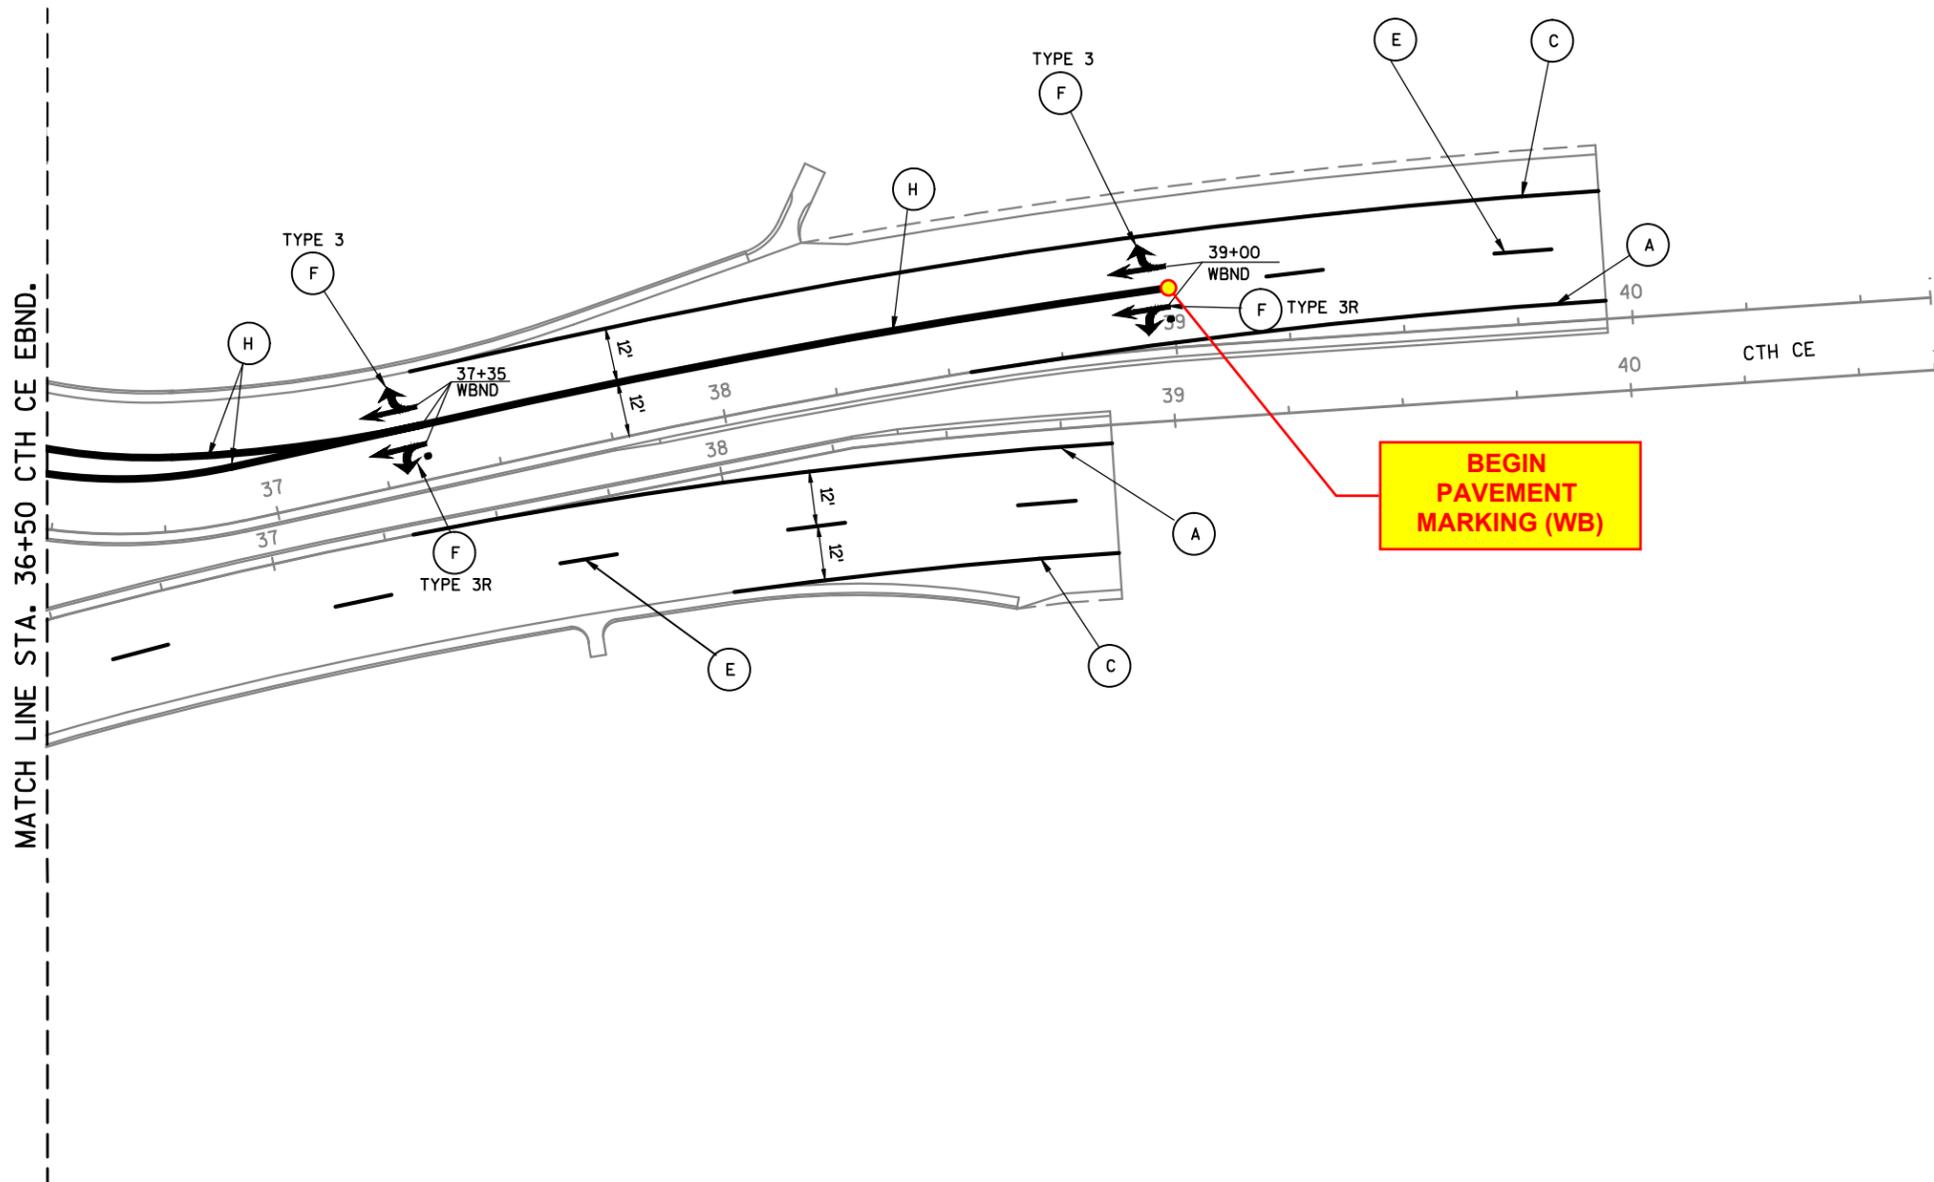



LEGEND

- ① PAVEMENT MARKING EPOXY 4-INCH SOLID, DOUBLE YELLOW
- ② PAVEMENT MARKING EPOXY 4-INCH SOLID, YELLOW
- ③ PAVEMENT MARKING EPOXY 4-INCH SOLID, WHITE
- ④ PAVEMENT MARKING EPOXY 4-INCH SKIP, YELLOW
- ⑤ PAVEMENT MARKING EPOXY 4-INCH SKIP, WHITE
- ⑥ PAVEMENT MARKING EPOXY 4-INCH SKIP, WHITE (3' LINE, 6' GAP)
- ⑦ PAVEMENT MARKING EPOXY 4-INCH DOT, (4" LINE, 6' GAP)
- ⑧ PAVEMENT MARKING EPOXY 8-INCH SOLID, WHITE
- ⑨ PAVEMENT MARKING EPOXY 8-INCH SKIP, WHITE (3' LINE, 9' GAP)
- ⑩ PAVEMENT MARKING EPOXY 12-INCH DIAGONAL, YELLOW
- ⑪ PAVEMENT MARKING EPOXY 12-INCH, WHITE
- ⑫ PAVEMENT MARKING EPOXY 12-INCH, WHITE (2' LINE, 2' GAP)
- ⑬ PAVEMENT MARKING STOP LINE EPOXY 18-INCH, WHITE
- ⑭ PAVEMENT MARKING EPOXY 24-INCH CROSSWALK, WHITE (2' GAP)

LEGEND

- ⑮ PAVEMENT MARKING ARROW EPOXY TYPE 1
- ⑯ PAVEMENT MARKING ARROW EPOXY TYPE 2
- ⑰ PAVEMENT MARKING ARROW EPOXY TYPE 3
- ⑱ PAVEMENT MARKING WORDS EPOXY, WHITE, ONLY
- ⑲ PAVEMENT MARKING WORDS EPOXY, WHITE, YIELD
- ⑳ PAVEMENT MARKING, CURB, YELLOW
- ㉑ PAVEMENT MARKING ARROW EPOXY TYPE 3R

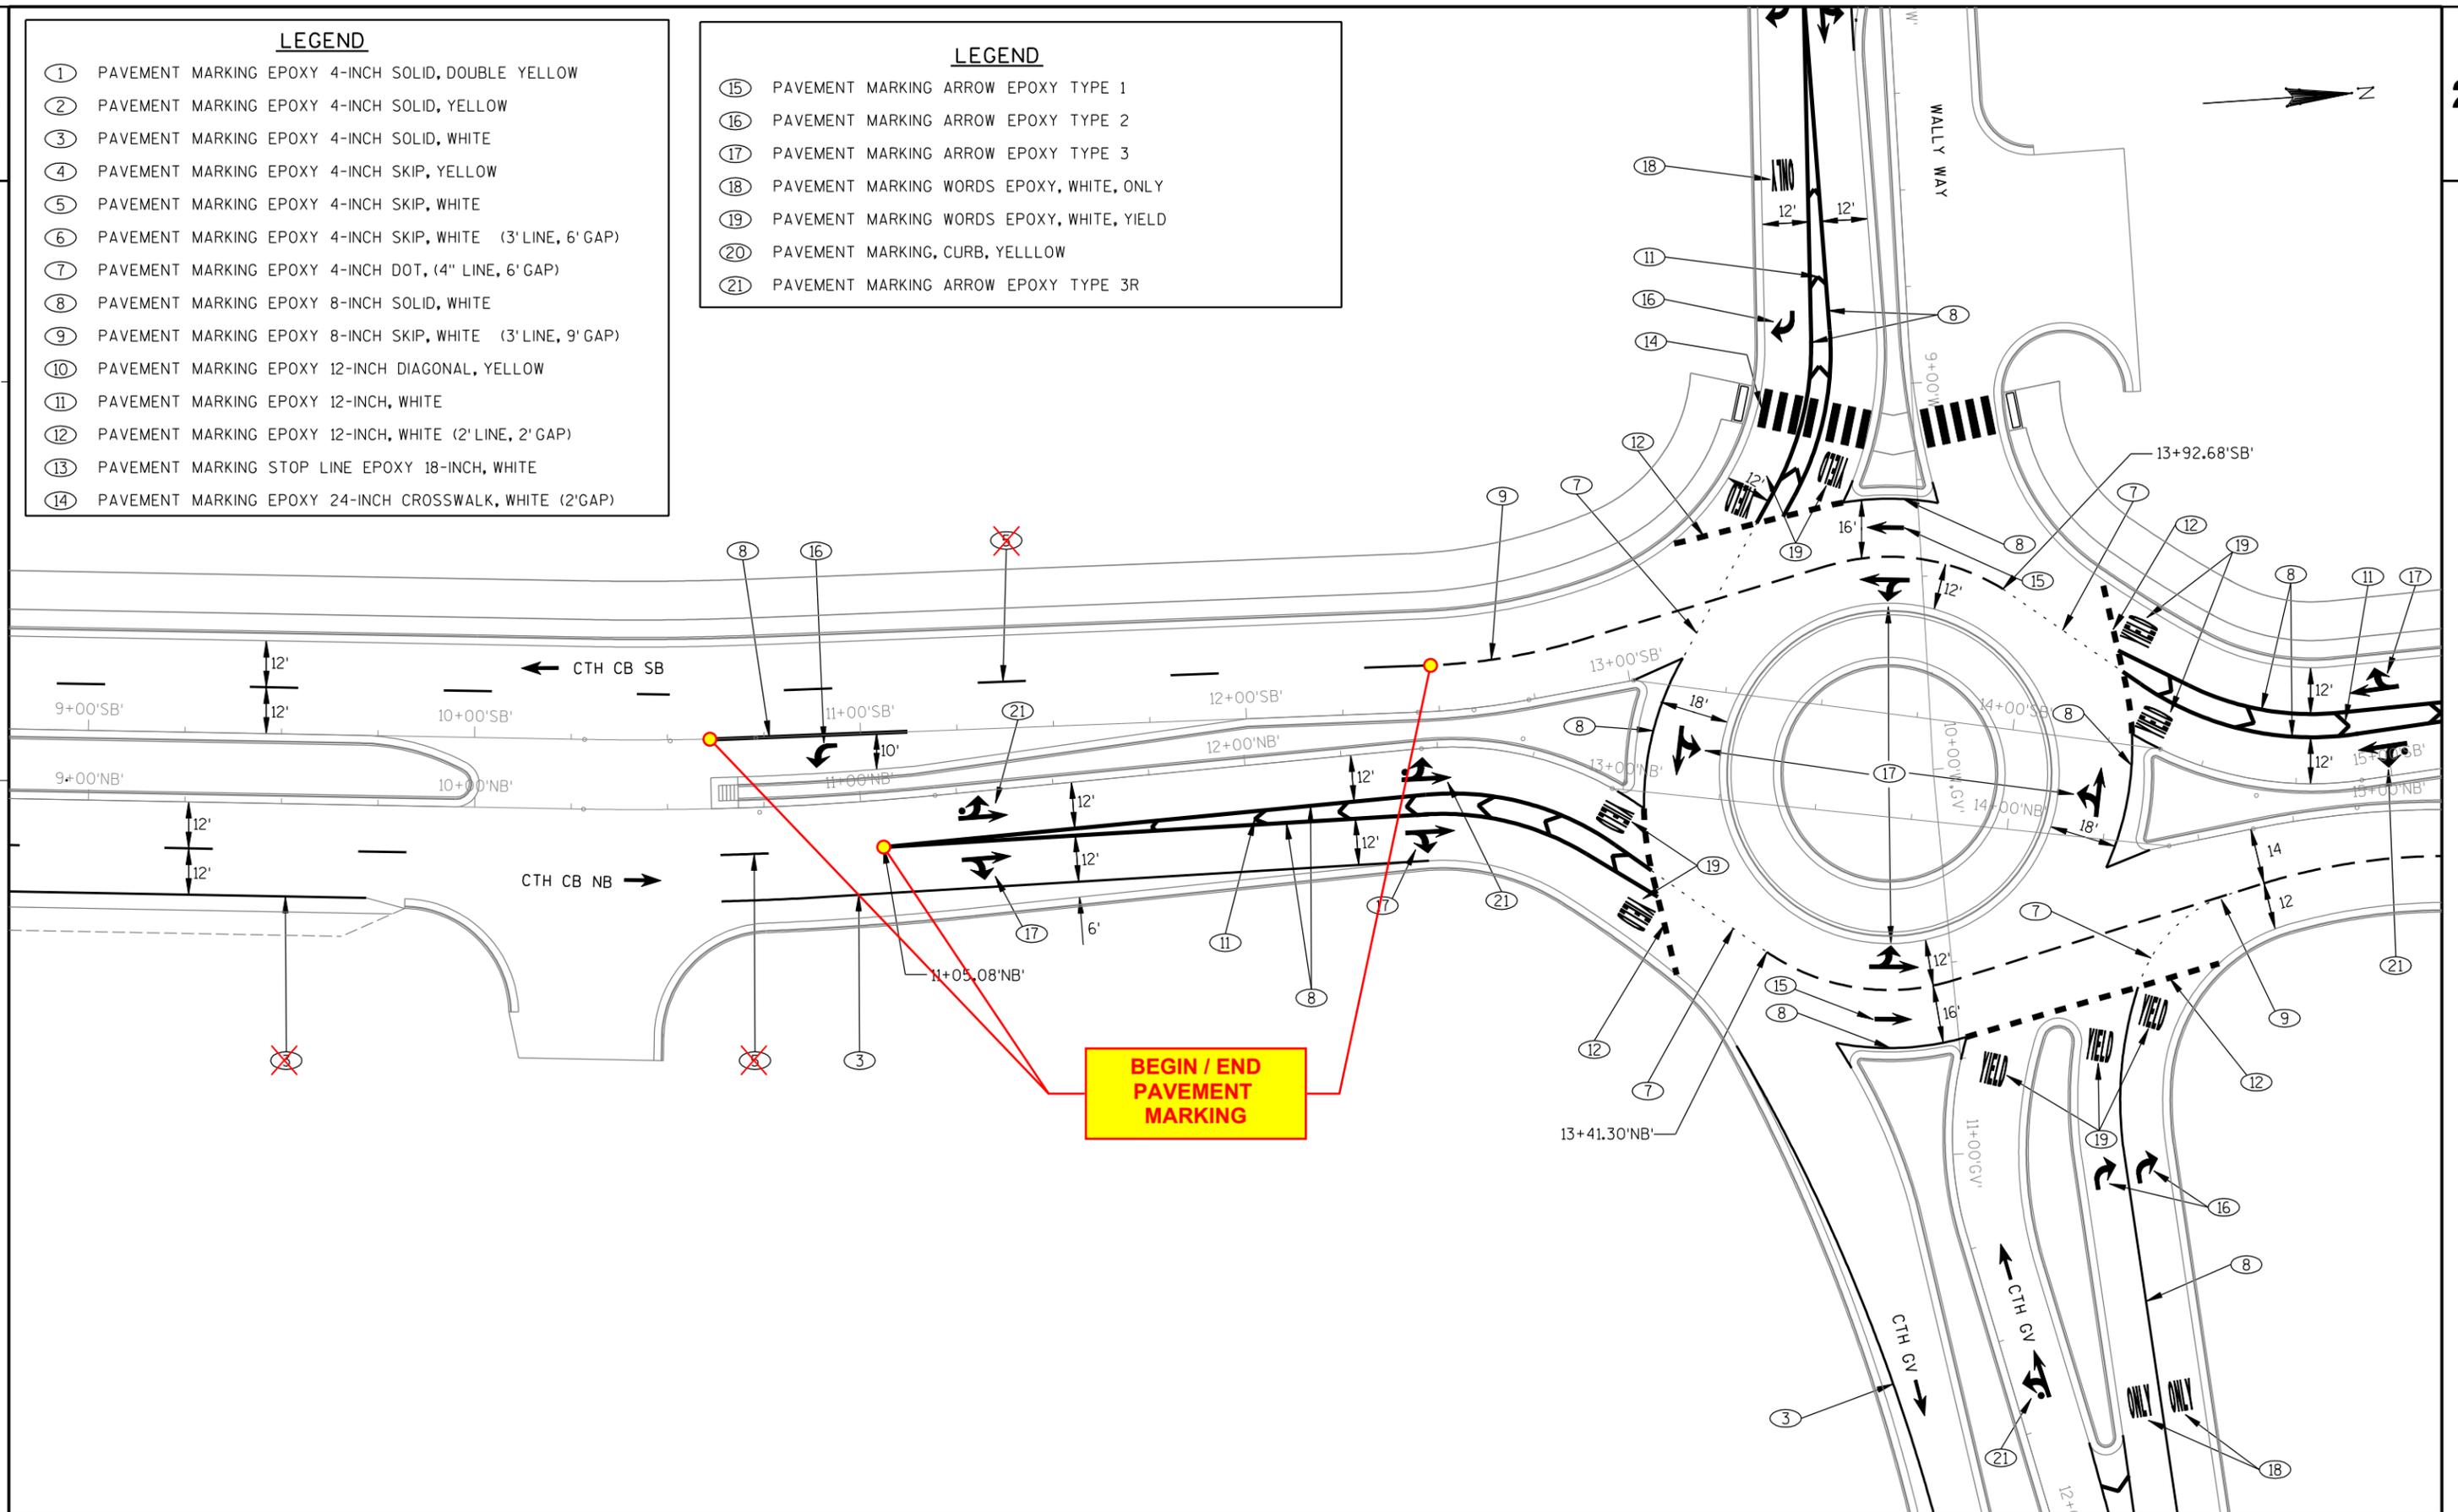

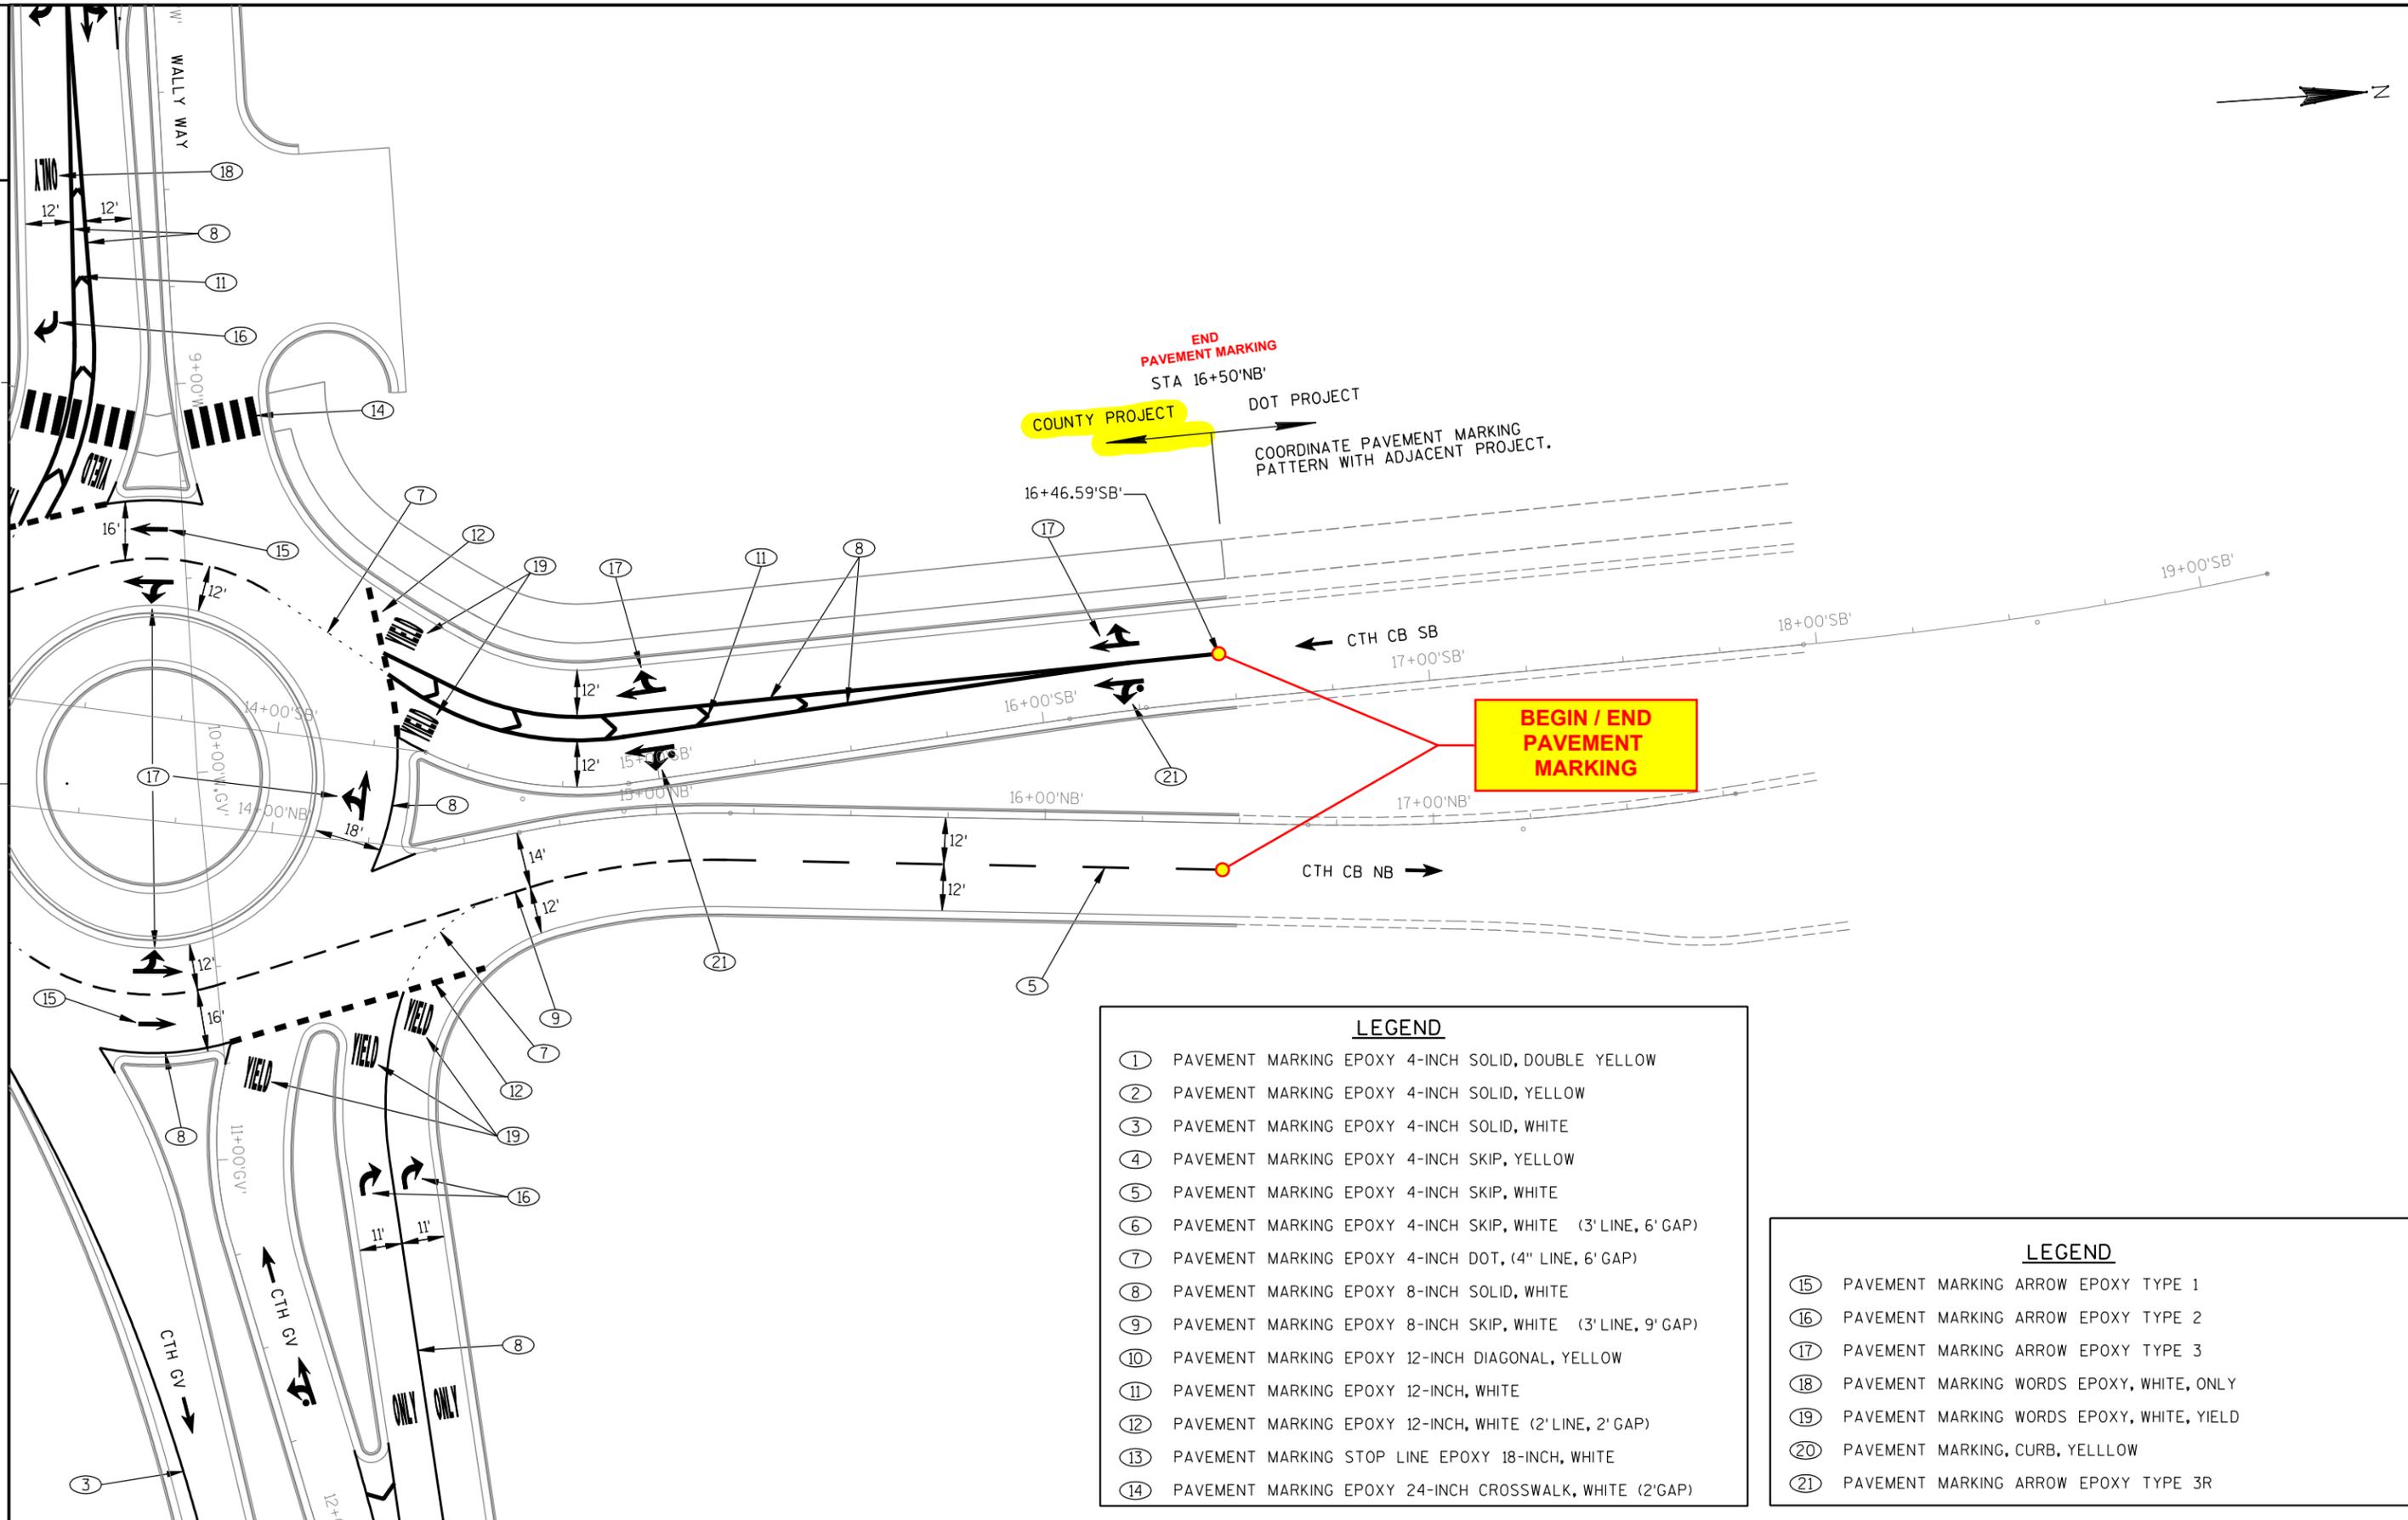

**LEGEND**

①	PAVEMENT MARKING EPOXY 4-INCH SOLID, DOUBLE YELLOW
②	PAVEMENT MARKING EPOXY 4-INCH SOLID, YELLOW
③	PAVEMENT MARKING EPOXY 4-INCH SOLID, WHITE
④	PAVEMENT MARKING EPOXY 4-INCH SKIP, YELLOW
⑤	PAVEMENT MARKING EPOXY 4-INCH SKIP, WHITE
⑥	PAVEMENT MARKING EPOXY 4-INCH SKIP, WHITE (3' LINE, 6' GAP)
⑦	PAVEMENT MARKING EPOXY 4-INCH DOT, (4" LINE, 6' GAP)
⑧	PAVEMENT MARKING EPOXY 8-INCH SOLID, WHITE
⑨	PAVEMENT MARKING EPOXY 8-INCH SKIP, WHITE (3' LINE, 9' GAP)
⑩	PAVEMENT MARKING EPOXY 12-INCH DIAGONAL, YELLOW
⑪	PAVEMENT MARKING EPOXY 12-INCH, WHITE
⑫	PAVEMENT MARKING EPOXY 12-INCH, WHITE (2' LINE, 2' GAP)
⑬	PAVEMENT MARKING STOP LINE EPOXY 18-INCH, WHITE
⑭	PAVEMENT MARKING EPOXY 24-INCH CROSSWALK, WHITE (2' GAP)

**LEGEND**

⑮	PAVEMENT MARKING ARROW EPOXY TYPE 1
⑯	PAVEMENT MARKING ARROW EPOXY TYPE 2
⑰	PAVEMENT MARKING ARROW EPOXY TYPE 3
⑱	PAVEMENT MARKING WORDS EPOXY, WHITE, ONLY
⑲	PAVEMENT MARKING WORDS EPOXY, WHITE, YIELD
⑳	PAVEMENT MARKING, CURB, YELLOW
㉑	PAVEMENT MARKING ARROW EPOXY TYPE 3R


**LEGEND**


- ① PAVEMENT MARKING EPOXY 4-INCH SOLID, DOUBLE YELLOW
- ② PAVEMENT MARKING EPOXY 4-INCH SOLID, YELLOW
- ③ PAVEMENT MARKING EPOXY 4-INCH SOLID, WHITE
- ④ PAVEMENT MARKING EPOXY 4-INCH SKIP, YELLOW
- ⑤ PAVEMENT MARKING EPOXY 4-INCH SKIP, WHITE
- ⑥ PAVEMENT MARKING EPOXY 4-INCH SKIP, WHITE (3' LINE, 6' GAP)
- ⑦ PAVEMENT MARKING EPOXY 4-INCH DOT, (4" LINE, 6' GAP)
- ⑧ PAVEMENT MARKING EPOXY 8-INCH SOLID, WHITE
- ⑨ PAVEMENT MARKING EPOXY 8-INCH SKIP, WHITE (3' LINE, 9' GAP)
- ⑩ PAVEMENT MARKING EPOXY 12-INCH DIAGONAL, YELLOW
- ⑪ PAVEMENT MARKING EPOXY 12-INCH, WHITE
- ⑫ PAVEMENT MARKING EPOXY 12-INCH, WHITE (2' LINE, 2' GAP)
- ⑬ PAVEMENT MARKING STOP LINE EPOXY 18-INCH, WHITE
- ⑭ PAVEMENT MARKING EPOXY 24-INCH CROSSWALK, WHITE (2' GAP)

**LEGEND**

- ⑮ PAVEMENT MARKING ARROW EPOXY TYPE 1
- ⑯ PAVEMENT MARKING ARROW EPOXY TYPE 2
- ⑰ PAVEMENT MARKING ARROW EPOXY TYPE 3
- ⑱ PAVEMENT MARKING WORDS EPOXY, WHITE, ONLY
- ⑲ PAVEMENT MARKING WORDS EPOXY, WHITE, YIELD
- ⑳ PAVEMENT MARKING, CURB, YELLOW
- ㉑ PAVEMENT MARKING ARROW EPOXY TYPE 3R

**BEGIN / END PAVEMENT MARKING**

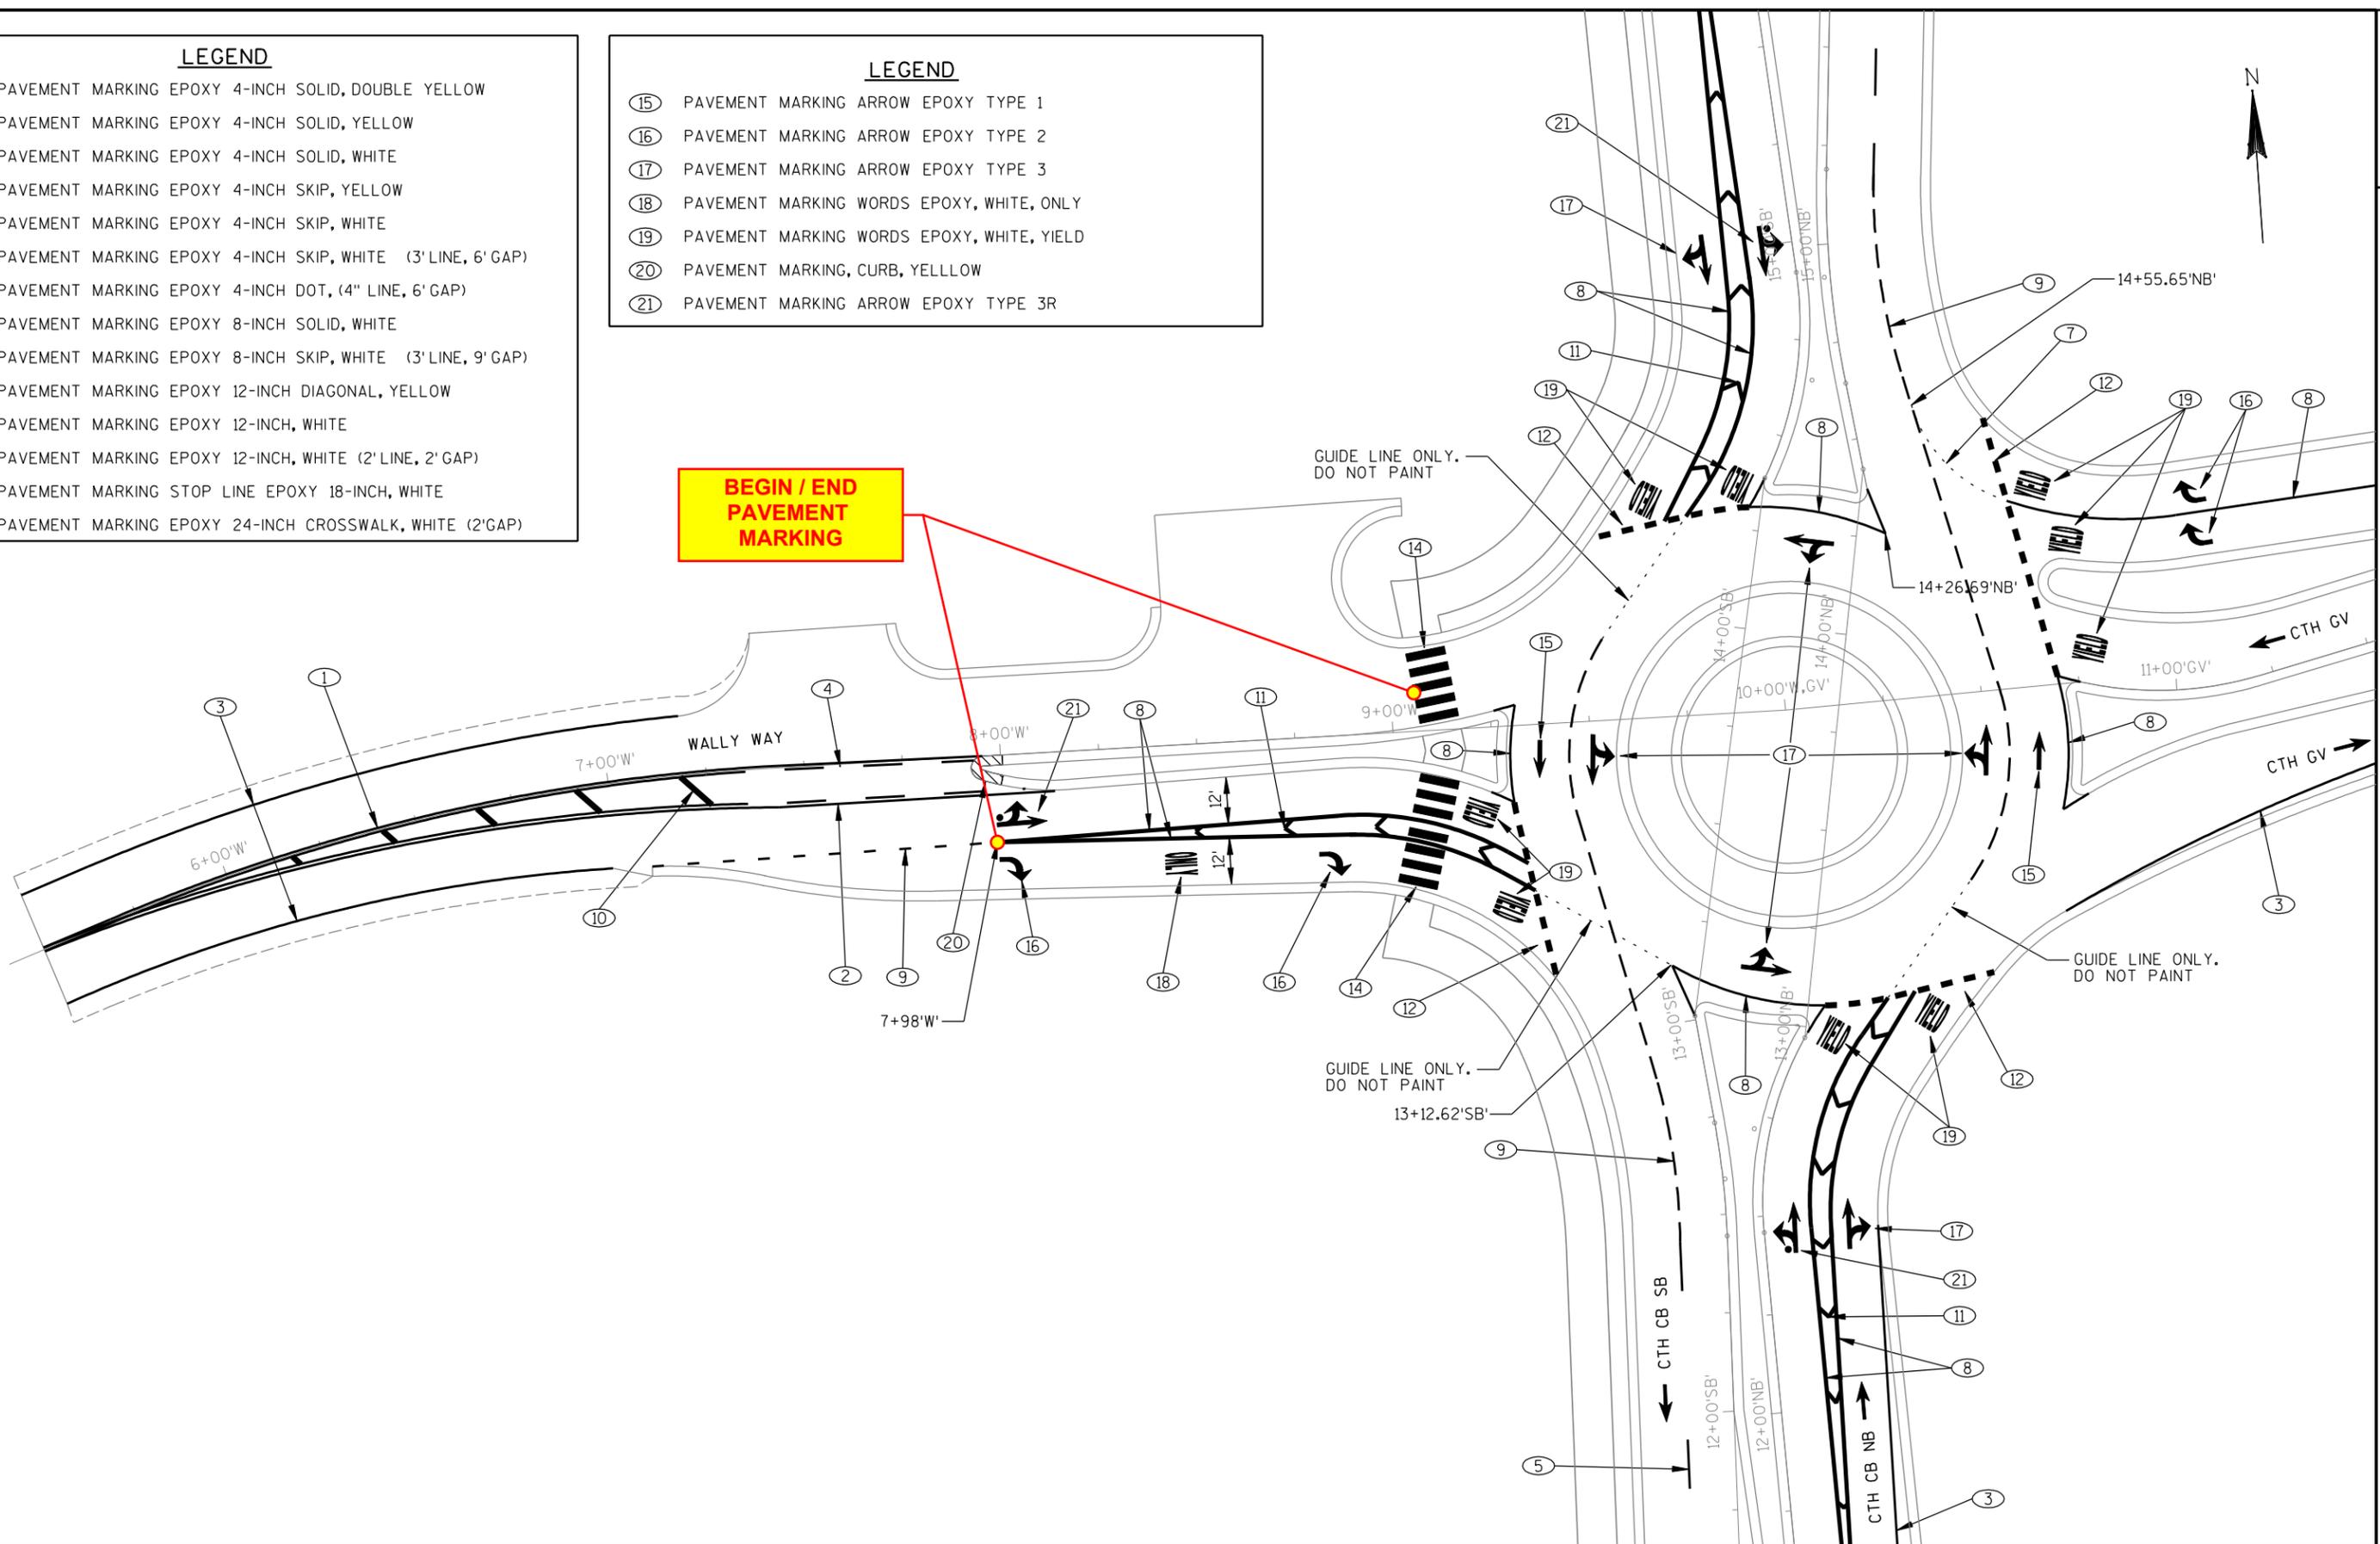

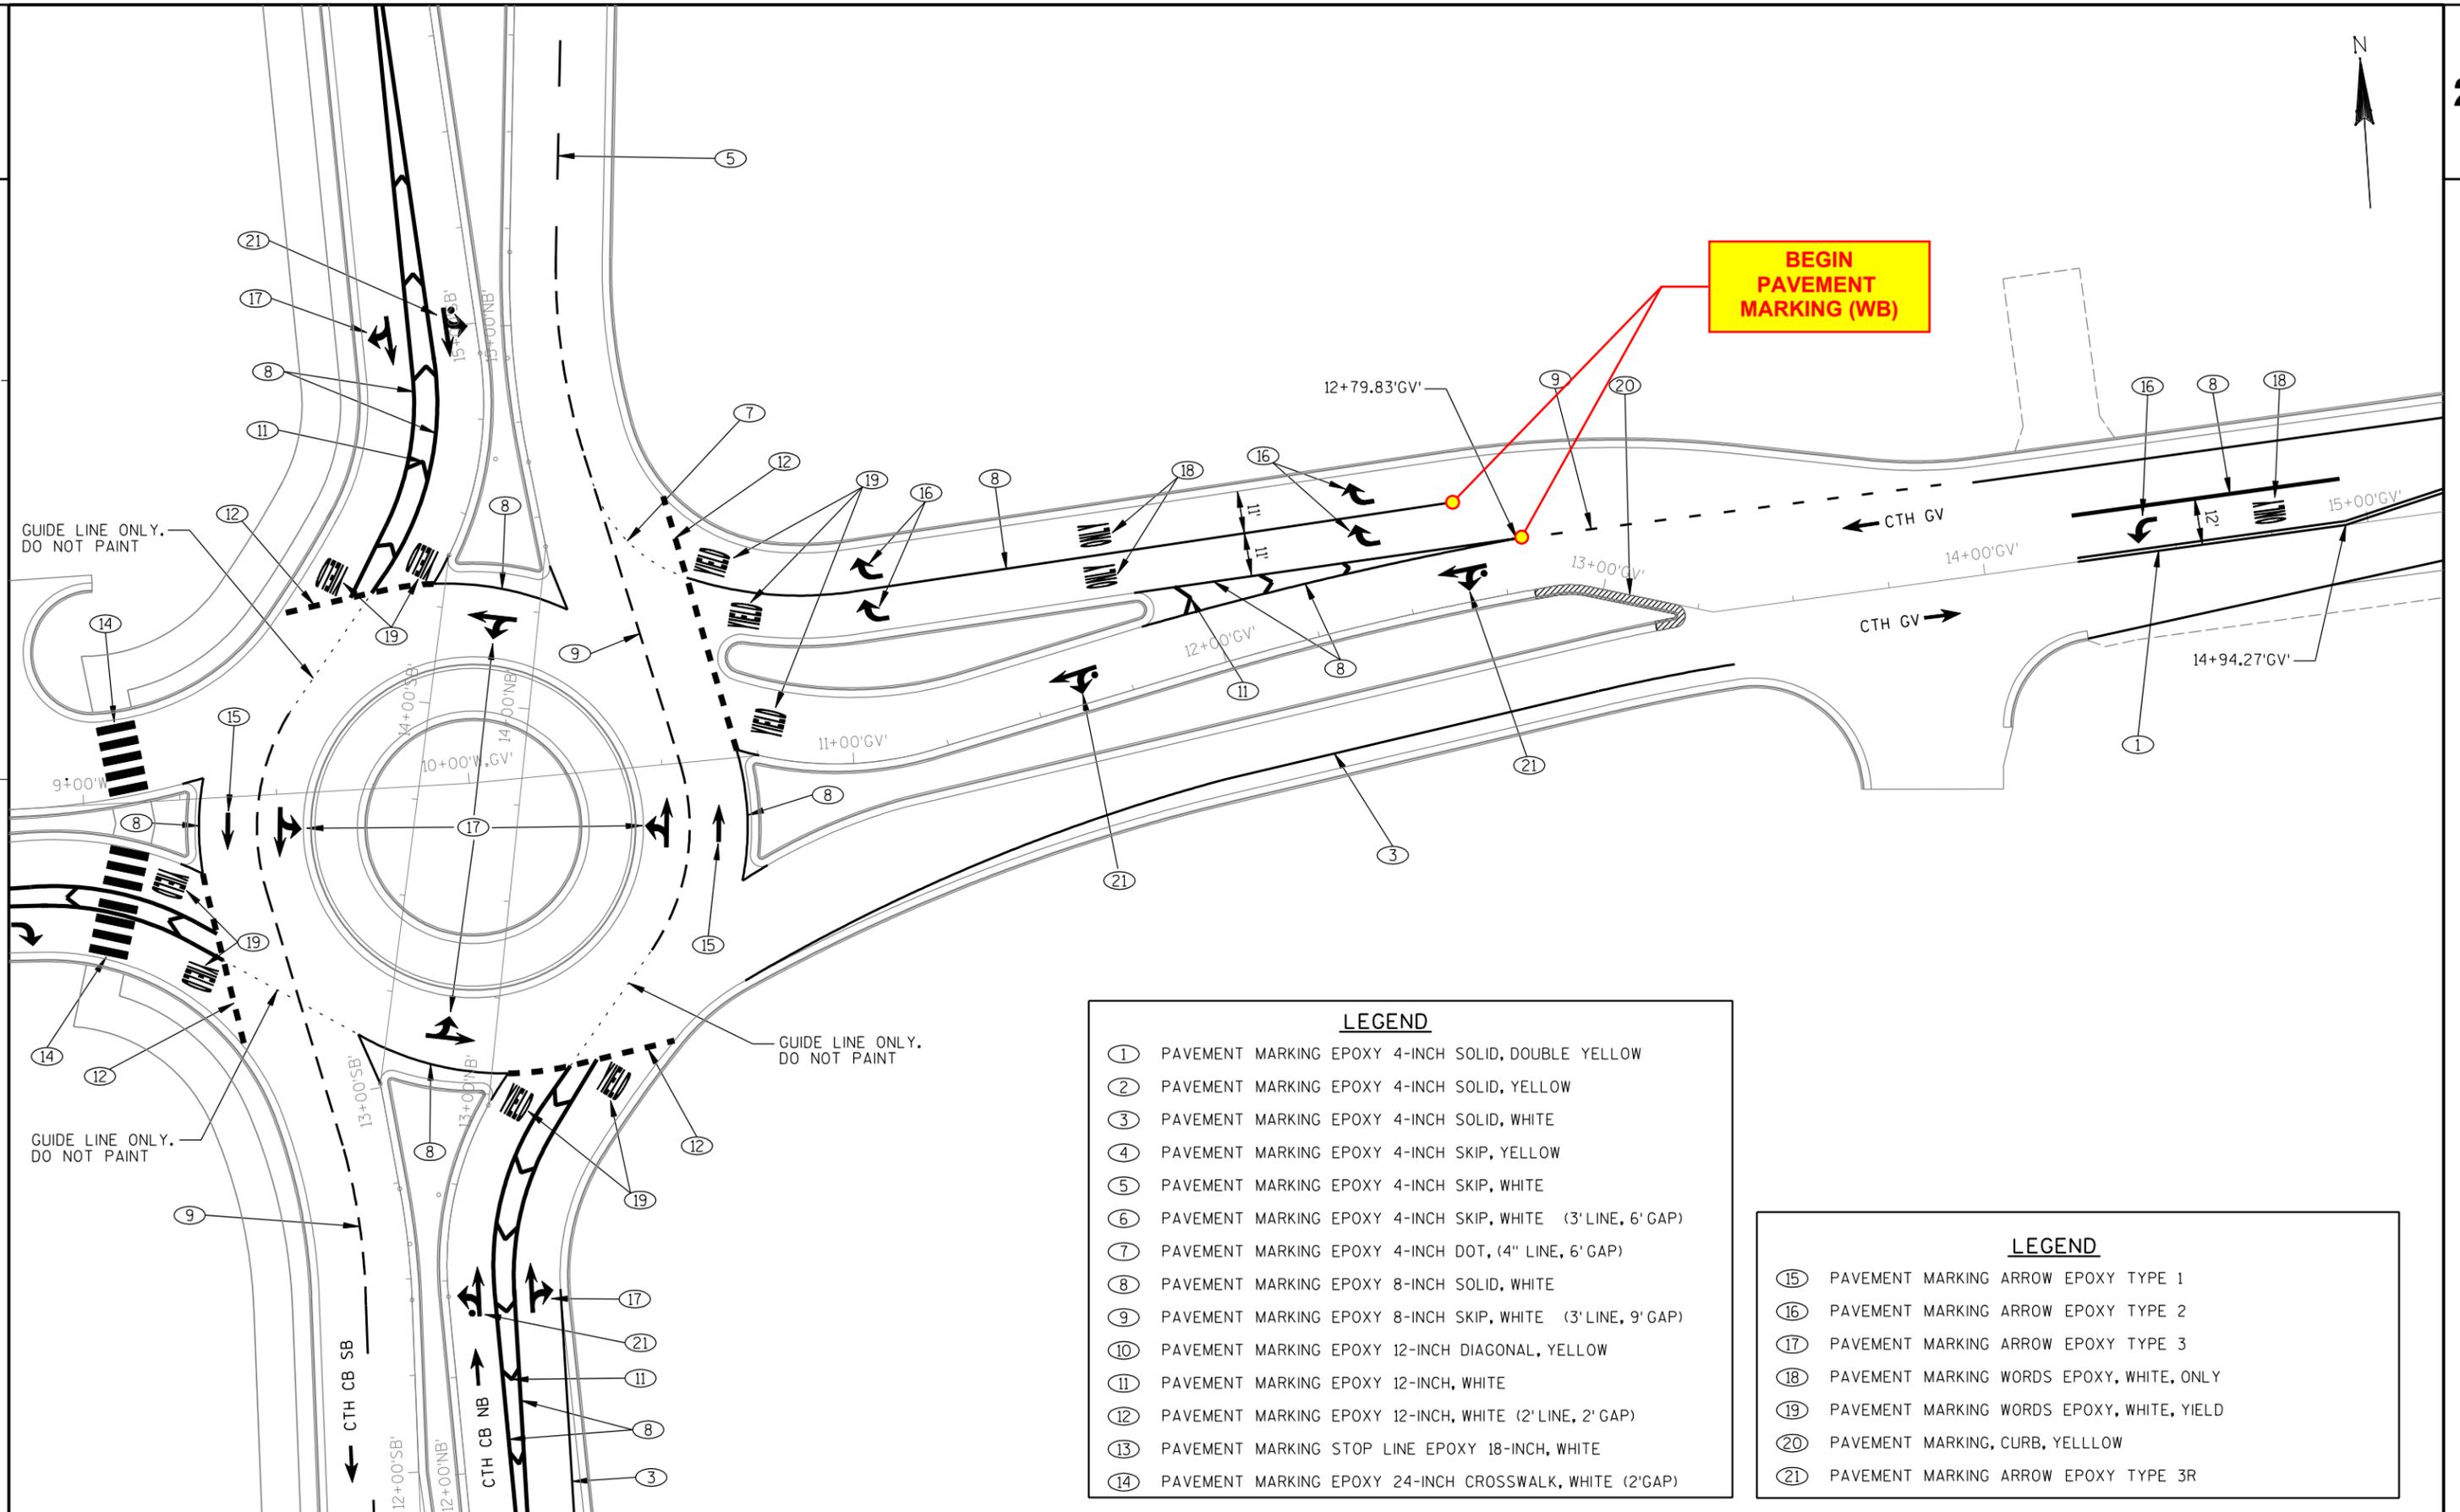

**BEGIN  
PAVEMENT  
MARKING (WB)**

**LEGEND**

①	PAVEMENT MARKING EPOXY 4-INCH SOLID, DOUBLE YELLOW
②	PAVEMENT MARKING EPOXY 4-INCH SOLID, YELLOW
③	PAVEMENT MARKING EPOXY 4-INCH SOLID, WHITE
④	PAVEMENT MARKING EPOXY 4-INCH SKIP, YELLOW
⑤	PAVEMENT MARKING EPOXY 4-INCH SKIP, WHITE
⑥	PAVEMENT MARKING EPOXY 4-INCH SKIP, WHITE (3' LINE, 6' GAP)
⑦	PAVEMENT MARKING EPOXY 4-INCH DOT, (4" LINE, 6' GAP)
⑧	PAVEMENT MARKING EPOXY 8-INCH SOLID, WHITE
⑨	PAVEMENT MARKING EPOXY 8-INCH SKIP, WHITE (3' LINE, 9' GAP)
⑩	PAVEMENT MARKING EPOXY 12-INCH DIAGONAL, YELLOW
⑪	PAVEMENT MARKING EPOXY 12-INCH, WHITE
⑫	PAVEMENT MARKING EPOXY 12-INCH, WHITE (2' LINE, 2' GAP)
⑬	PAVEMENT MARKING STOP LINE EPOXY 18-INCH, WHITE
⑭	PAVEMENT MARKING EPOXY 24-INCH CROSSWALK, WHITE (2' GAP)

**LEGEND**

⑮	PAVEMENT MARKING ARROW EPOXY TYPE 1
⑯	PAVEMENT MARKING ARROW EPOXY TYPE 2
⑰	PAVEMENT MARKING ARROW EPOXY TYPE 3
⑱	PAVEMENT MARKING WORDS EPOXY, WHITE, ONLY
⑲	PAVEMENT MARKING WORDS EPOXY, WHITE, YIELD
⑳	PAVEMENT MARKING, CURB, YELLOW
㉑	PAVEMENT MARKING ARROW EPOXY TYPE 3R

643.0100  
Traffic Control (Project)

CATEGORY	STATION	TO	STATION	PROJECT	EACH
0010	2+00	-	16+50	WI-092008A	1
TOTAL:					1

TRAFFIC CONTROL

CATEGORY	STAGE	643.0300	643.0420	643.0705	643.0715	643.0800	643.0900
		Drums DAYS	Barricades Type III DAYS	Warning Lights Type A DAYS	Warning Lights Type C DAYS	Arrow Board DAYS	Signs DAYS
0010	1A	208	32	40	44	8	40
	1B	580	348	522	145	0	319
	2	6,955	214	428	1,177	214	1,284
	3A	540	189	270	0	0	81
	3B	300	210	300	0	0	60
Undistributed		857	97	155	134	23	176
TOTAL:		9,440	1,090	1,715	1,500	245	1,960

646.0600  
Removing Pavement Markings

CATEGORY	LOCATION	LF
0010	Undistributed	500
TOTAL:		500

PAVEMENT MARKING

CATEGORY	STATION	TO	STATION	LOCATION	646.0106	646.0126	646.0136	647.0156	647.0166	647.0170	647.0176	647.0356	647.0456	647.0566	647.0726	647.0796
					Epoxy 4-Inch LF	Epoxy 8-Inch LF	Epoxy 12-Inch LF	Arrows Epoxy Type 1 EACH	Arrows Epoxy Type 2 EACH	Arrows Epoxy Type 3R EACH	Arrows Epoxy Type 3 EACH	Words Epoxy EACH	Curb Epoxy LF	Stop Line Epoxy 18-Inch LF	Diagonal Epoxy 12-Inch LF	Crosswalk Epoxy 24-Inch LF
0010	2+00	-	13+00	CTH CB	3,040	600	50	0	2	2	2	3	37	15	105	0
	13+00	-	14+40	Circulating Roadway	10	330	100	2	0	0	4	0	0	0	0	0
	14+40	-	16+50	CTH CB	35	450	40	0	0	2	2	2	0	0	0	0
	5+50'W'	-	9+25'W'	Wally Drive	1,195	280	30	0	2	1	0	3	0	0	35	120
	10+75'GV'	-	20+54'GV'	CTH GV	3,240	540	20	0	6	2	0	7	50	15	120	0
	Undistributed					375	110	10	0	0	0	0	0	0	15	0
TOTAL:					7,895	2,310	250	2	10	7	8	15	87	30	275	120

649.0400  
Temporary Pavement Marking Removable Tape 4-INCH

CATEGORY	STAGE	LF
0010	1A	0
	1B	0
	2	1,975
	3A	1,590
	3B	555
Undistributed (10%)		410
TOTAL:		4,530

FOR INFO ONLY  
REFER TO BID DOCUMENTS FOR NEW ITEMS

CATEGORY	Project	Curb & Gutter LF	Control LS	Stakes LF
0010	WI-092008A	6,085	1	2,854
TOTAL:		6,085	1	2,854


CATEGORY	LOCATION	Asphalt LF	Concrete LF
0010	2+00	50	-
	8+50'L'	29	-
	10+31	37	-
	5+50'W'	30	-
	7+55'W'	35	-
	8+75'W'	100	-
	13+62'GV'	-	3
	13+80'GV'	34	-
	9+25'GV'	28	-
	20+54'GV'	30	-
	Undistributed		7
TOTAL:		380	5

SFV.0165.01  
Colored Concrete Sidewalk 4-Inch

CATEGORY	STATION	TO	STATION	LOCATION	SF	
0010	4+95	-	7+20	Median	1,290	
	8+02	-	9+99	Median	2,420	
	10+68	-	13+00	Median	1,410	
	14+38	-	16+50	Median	2,880	
	7+95'W'	-	9+26'W'	Median	650	
	10+70'GV'	-	11+84'GV'	Turn Island	970	
	10+74'GV'	-	13+18'GV'	Median	2,700	
	Undistributed					620
	TOTAL:					12,940

SPV.0180.01  
Colored Concrete Pavement 12-Inch

CATEGORY	LOCATION	SY
0010	Truck Apron	275
TOTAL:		275

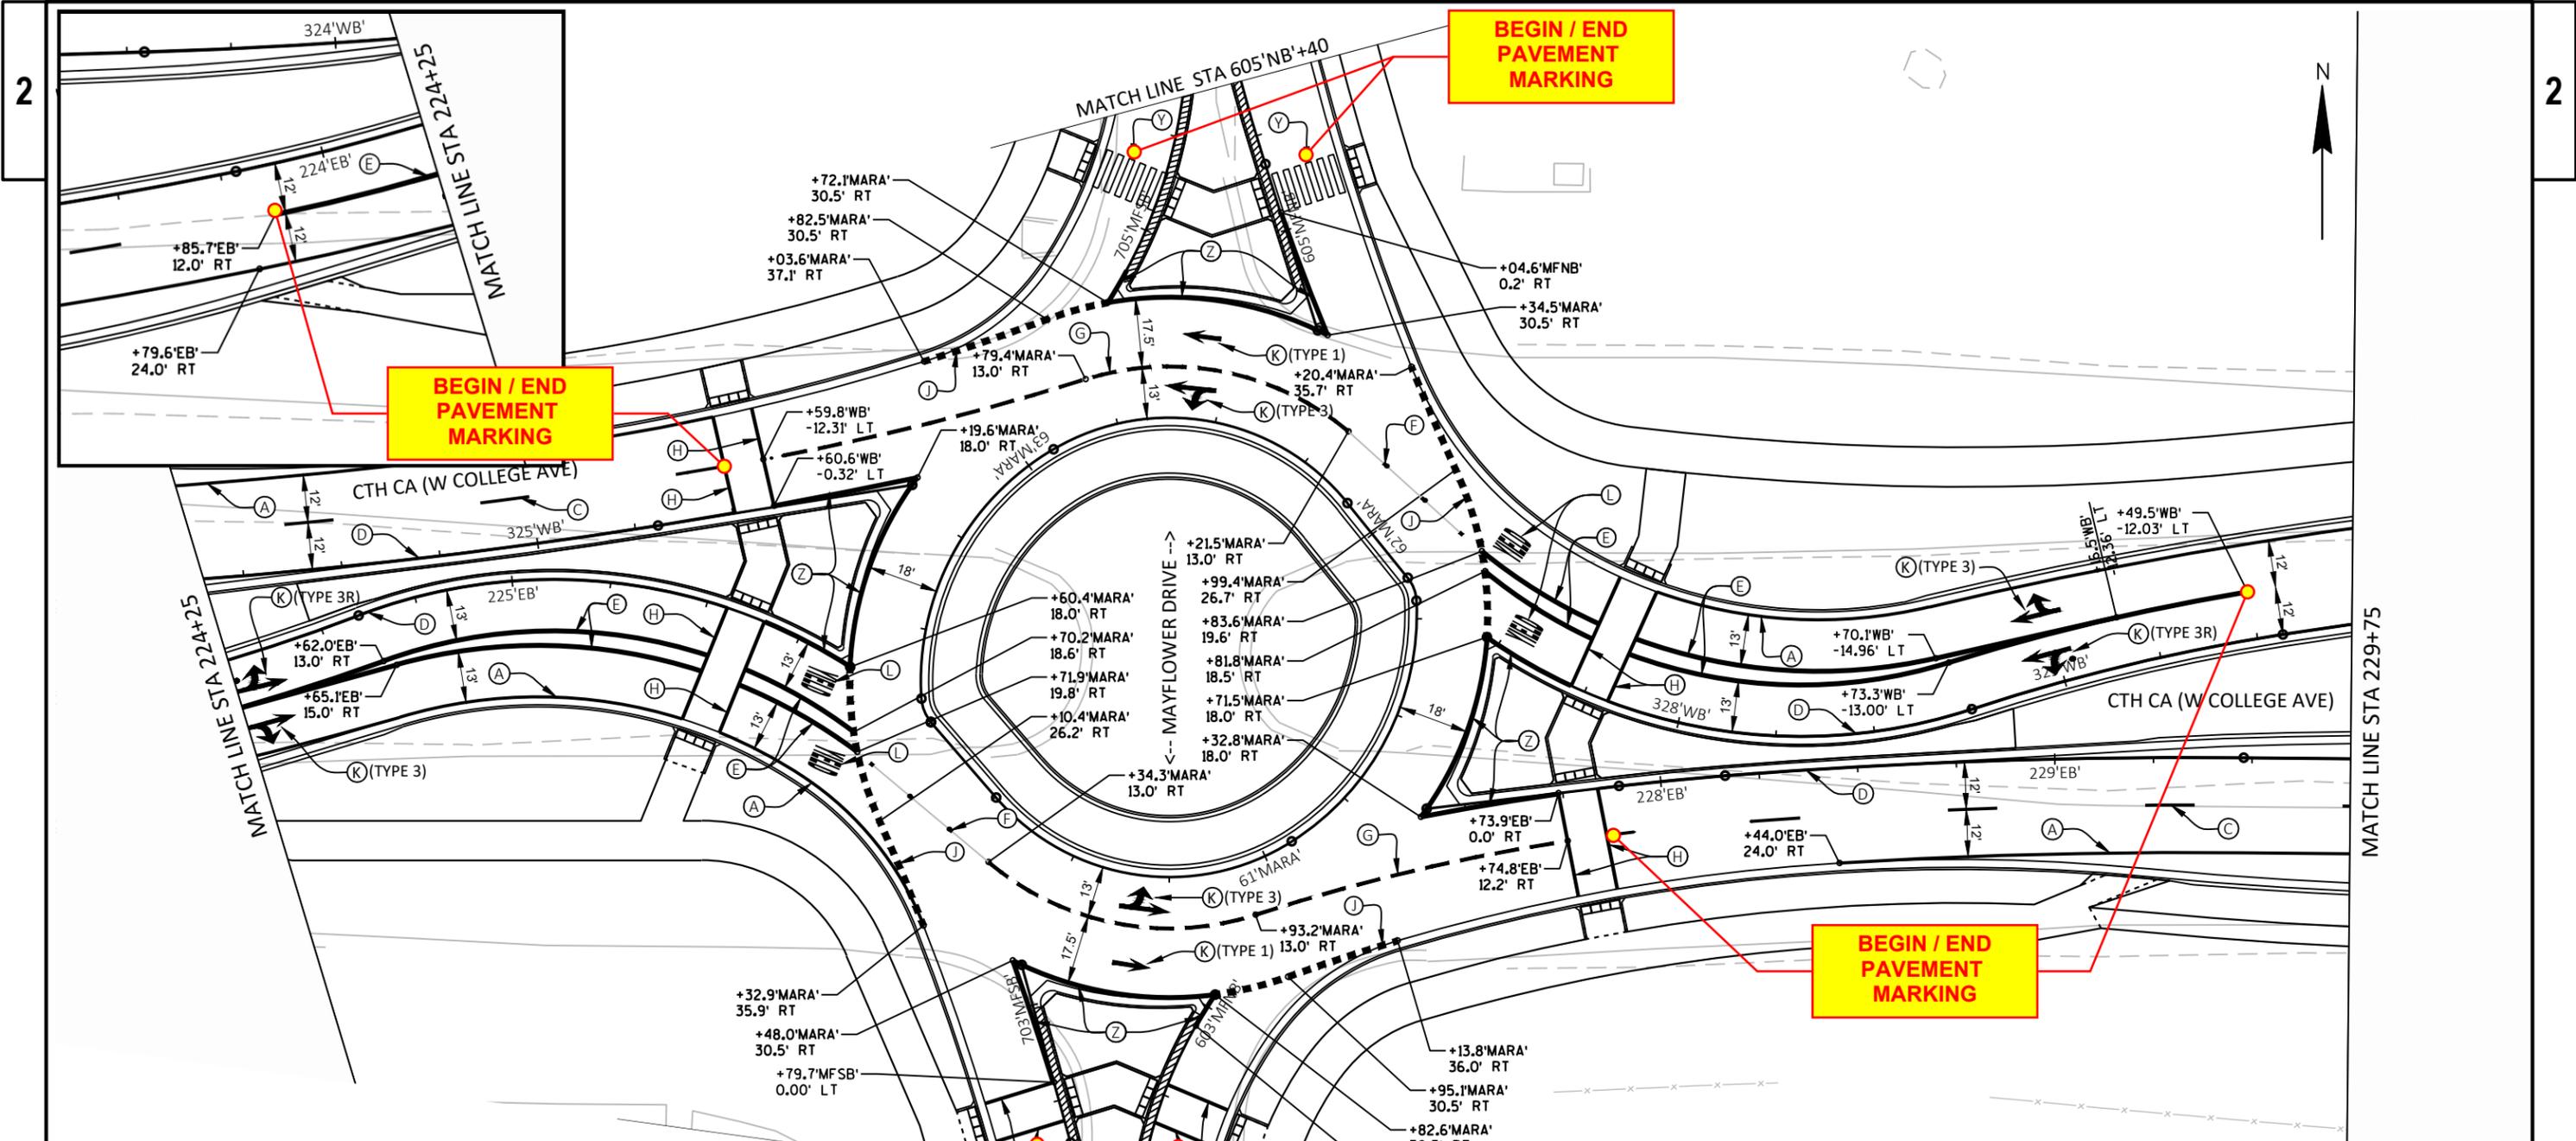


**PAVEMENT MARKING LEGEND 1 of 2** (TRACE ONLY)

A	LINE GROOVED WET REFLECTIVE EPOXY 4-INCH (WHITE)
B	LINE GROOVED CONTRAST EPOXY 4-INCH (WHITE) - 3' LINE, 9' GAP
C	LINE GROOVED CONTRAST EPOXY 4-INCH (WHITE) - 12.5' LINE, 37.5' GAP
D	LINE GROOVED WET REFLECTIVE EPOXY 4-INCH (YELLOW)
E	LINE GROOVED CONTRAST EPOXY 8-INCH (WHITE)
F	LINE GROOVED CONTRAST EPOXY 8-INCH (WHITE) - 1' LINE, 12' GAP
G	LINE GROOVED CONTRAST EPOXY 8-INCH (WHITE) - 6' LINE, 3' GAP
H	GROOVED CONTRAST PREFORMED THERMOPLASTIC CROSSWALK 6-INCH (WHITE)
I	GROOVED CONTRAST PREFORMED THERMOPLASTIC STOP LINE 18-INCH (WHITE)
J	GROOVED PREFORMED THERMOPLASTIC DOTTED EXTENSION 18-INCH (WHITE) - 2' LINE, 2' GAP
K	GROOVED CONTRAST PREFORMED THERMOPLASTIC ARROWS (WHITE)
L	GROOVED CONTRAST PREFORMED THERMOPLASTIC WORDS (WHITE)

**PAVEMENT MARKING LEGEND 2 of 2** (TRACE ONLY)

M	ISLAND NOSE EPOXY (YELLOW)
N	CURB EPOXY (YELLOW)
P	LINE EPOXY 4-INCH (WHITE)
Q	LINE EPOXY 4-INCH (WHITE) - 12.5' LINE, 37.5' GAP
R	LINE EPOXY 4-INCH (YELLOW)
S	LINE EPOXY 8-INCH (WHITE)
T	DIAGONAL EPOXY 12-INCH (YELLOW)
V	STOP LINE EPOXY 18-INCH (WHITE)
W	ARROWS OR WORDS EPOXY
X	LINE EPOXY 4-INCH (WHITE) 3' LINE, 9' GAP
Y	GROOVED CONTRAST PREFORMED THERMOPLASTIC CROSSWALK 18-INCH (WHITE)
Z	GROOVED WET REFLECTIVE EPOXY 8-INCH (WHITE)

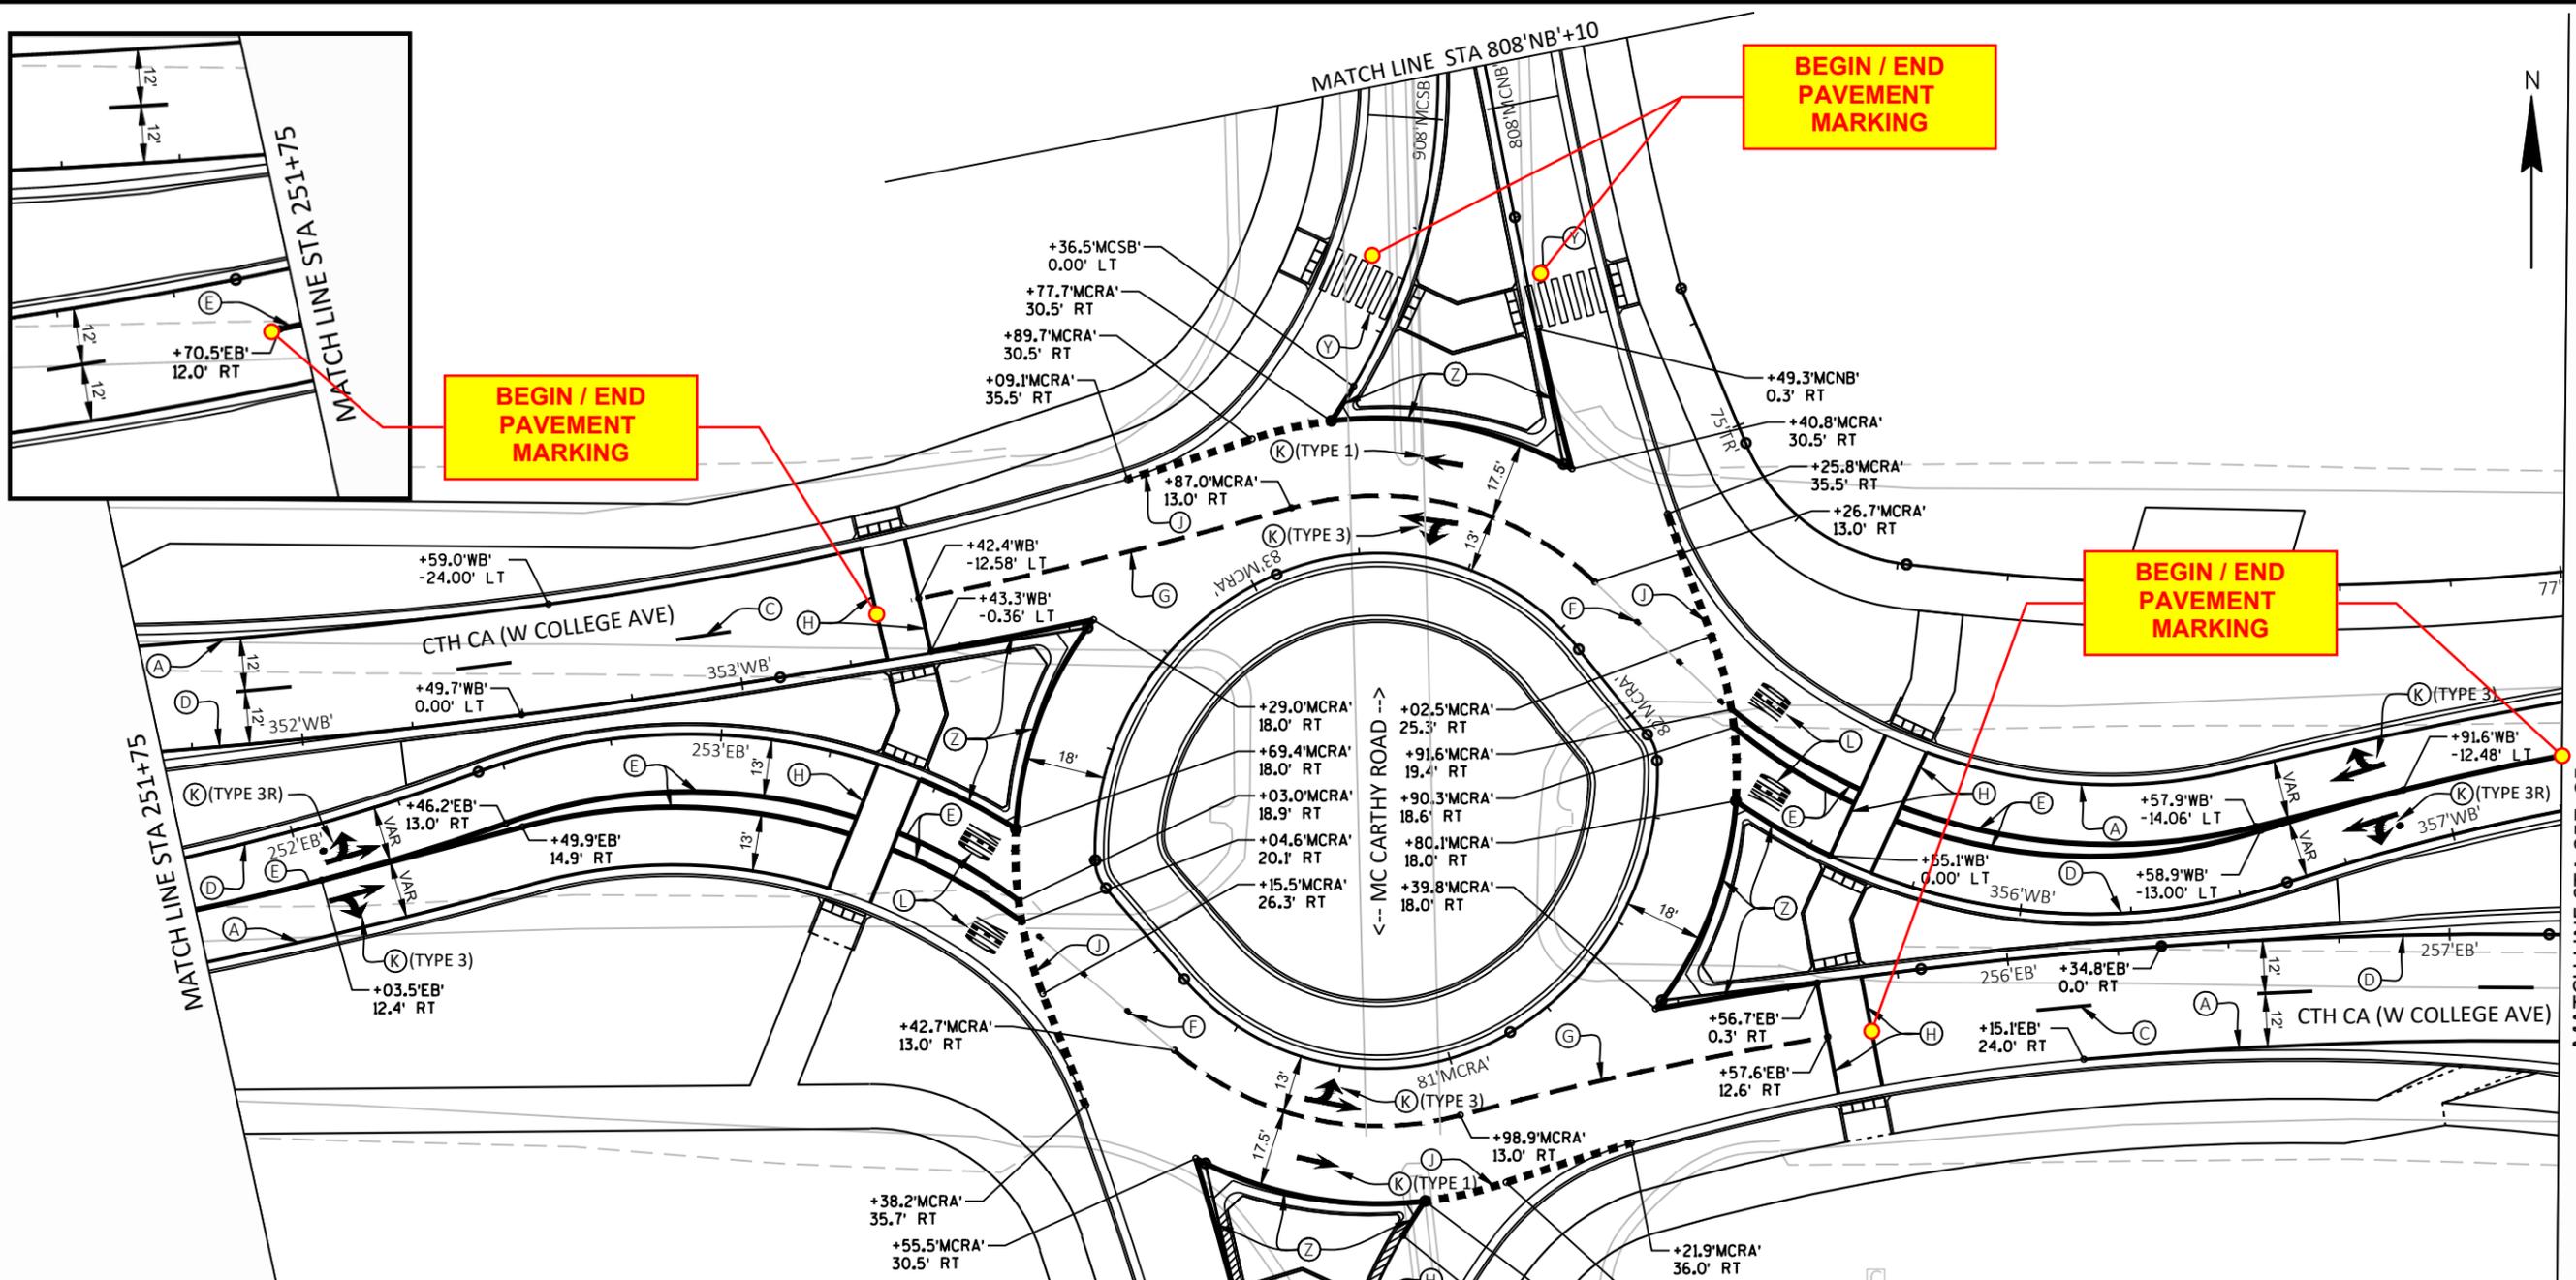

PAVEMENT MARKING LEGEND 1 of 2

(TRACE ONLY)

- A LINE GROOVED WET REFLECTIVE EPOXY 4-INCH (WHITE)
- B LINE GROOVED CONTRAST EPOXY 4-INCH (WHITE) - 3' LINE, 9' GAP
- C LINE GROOVED CONTRAST EPOXY 4-INCH (WHITE) - 12.5' LINE, 37.5' GAP
- D LINE GROOVED WET REFLECTIVE EPOXY 4-INCH (YELLOW)
- E LINE GROOVED CONTRAST EPOXY 8-INCH (WHITE)
- F LINE GROOVED CONTRAST EPOXY 8-INCH (WHITE) - 1' LINE, 12' GAP
- G LINE GROOVED CONTRAST EPOXY 8-INCH (WHITE) - 6' LINE, 3' GAP
- H GROOVED CONTRAST PREFORMED THERMOPLASTIC CROSSWALK 6-INCH (WHITE)
- I GROOVED CONTRAST PREFORMED THERMOPLASTIC STOP LINE 18-INCH (WHITE)
- J GROOVED PREFORMED THERMOPLASTIC DOTTED EXTENSION 18-INCH (WHITE) - 2' LINE, 2' GAP
- K GROOVED CONTRAST PREFORMED THERMOPLASTIC ARROWS (WHITE)
- L GROOVED CONTRAST PREFORMED THERMOPLASTIC WORDS (WHITE)

PAVEMENT MARKING LEGEND 2 of 2

(TRACE ONLY)

- M ISLAND NOSE EPOXY (YELLOW)
- N CURB EPOXY (YELLOW)
- P LINE EPOXY 4-INCH (WHITE)
- Q LINE EPOXY 4-INCH (WHITE) - 12.5' LINE, 37.5' GAP
- R LINE EPOXY 4-INCH (YELLOW)
- S LINE EPOXY 8-INCH (WHITE)
- T DIAGONAL EPOXY 12-INCH (YELLOW)
- V STOP LINE EPOXY 18-INCH (WHITE)
- W ARROWS OR WORDS EPOXY
- X LINE EPOXY 4-INCH (WHITE) 3' LINE, 9' GAP
- Y GROOVED CONTRAST PREFORMED THERMOPLASTIC CROSSWALK 18-INCH (WHITE)
- Z GROOVED WET REFLECTIVE EPOXY 8-INCH (WHITE)

3

3

**PAVEMENT MARKING REMOVAL**

STATION TO STATION		LOCATION	646.9000 MARKING REMOVAL LINE 4-INCH LF	646.9100 MARKING REMOVAL LINE 8-INCH LF	646.9200 MARKING REMOVAL LINE WIDE	646.9300 MARKING REMOVAL SPECIAL MARKING EACH	COMMENTS
CATEGORY 0010							
256+75	-	262+85	CTH CB EB	153			STAGE 1A
810+00	-	812+25	N MCCARTHY	200			STAGE 2
279+88	-	280+28	CTH CA EB	53	40	46	1
100+00	-	100+53	N CASLAMO DRIVE	13	16	56	1
117+64	-	117+98	N MALL DRIVE	---	35	36	3
810+10	-	817+80	N MCCARTHY	426	---	---	---
PROJECT TOTALS			845	91	138	5	

**FOR INFO ONLY**

**PAVEMENT MARKING**

STATION TO STATION		LOCATION	646.1020 MARKING LINE EPOXY 4-INCH				646.1040 MARKING LINE GROOVED WET REFLECTIVE EPOXY 4-INCH		646.1555 MARKING LINE GROOVED CONTRAST PERMANENT TAPE 4-INCH	646.3020 MARKING LINE EPOXY 8-INCH	646.3040 MARKING LINE GROOVED WET REFLECTIVE EPOXY 8-INCH	646.3555 MARKING LINE GROOVED CONTRAST PERMANENT TAPE 8-INCH		646.5020 MARKING ARROW EPOXY	
			SOLID (WHITE) LF	SKIPS (WHITE) LF	SOLID (YELLOW) LF	SKIPS (YELLOW) LF	SOLID (WHITE) LF	SOLID (YELLOW) LF	SKIPS (WHITE) LF	SOLID (WHITE) LF	SOLID (WHITE) LF	SOLID (WHITE) LF	SKIPS (WHITE) LF	TYPE 2 EACH	TYPE 3 EACH
CATEGORY 0010															
200+00	-	213+00	CTH CA EB					1179	1241	323		942			
300+00	-	313+00	CTH CA WB					1204	1236	233		600			
213+00	-	225+90	CTH CA EB					1154	1190	250		287			
313+00	-	325+60	CTH CA WB					1157	1188	300		877			
			MAYFLOWER ROUNDABOUT								417	134	210		
227+74	-	253+71	CTH CA EB					2478	2552	589		280			
327+47	-	353+43	CTH CA WB					2533	2552	588		284			
			MCCARTHY ROUNDABOUT								416	131	216		
255+57	-	280+00	CTH CA EB					2079	2846	600		1057			
355+30	-	380+00	CTH CA WB					2400	2429	563		282			
402+52	-	403+00	S COMMUNICATION							37				1	1
404+00	-	405+67	N COMMUNICATION	229		236									
601+00	-	602+78	S MAYFLOWER			473									
605+05	-	606+79	N MAYFLOWER	115		376									
802+07	-	805+24	S MCCARTHY			911									
807+49	-	817+80	N MCCARTHY	250	116	225	50			200				2	
	-		N CASALOMA												1
	-		N MALL DR											2	1
SUBTOTALS			594	116	2221	50	14184	15234	3445	237	833	4874	426	5	3
PROJECT TOTALS				2981			29418		3445	237	833	5300			8

PAVEMENT MARKING CONTINUED													
STATION TO STATION	LOCATION	646.6120	646.7120	646.7420	646.8120	646.8220	SPV.0060.01	SPV.0060.02	SPV.0060.03	SPV.0060.04	SPV.0060.05		
		MARKING STOP LINE EPOXY 18-INCH LF	MARKING DIAGONAL EPOXY 12-INCH (YELLOW) LF	MARKING CROSSWALK EPOXY TRANSVERSE LINE 12-INCH (WHITE) LF	MARKING CURB EPOXY (YELLOW) LF	MARKING ISLAND NOSE EPOXY EACH	PAVEMENT MARKING TYPE 1 EACH	MARKING GROOVED THERMOPLASTIC TYPE 2 EACH	CONTRAST THERMOPLASTIC TYPE 3 EACH	PREFORMED ARROW TYPE 3R EACH	PAVEMENT MARKING CONTRAST THERMOPLASTIC ONLY EACH	PREFORMED WORD YIELD EACH	GROOVED YIELD EACH
CATEGORY 0010													
200+00 - 213+00	CTH CA EB										2		1
300+00 - 313+00	CTH CA WB				10	1				4			2
213+00 - 225+90	CTH CA EB				10	1					1		
313+00 - 325+60	CTH CA WB									2			1
	MAYFLOWER ROUNDABOUT						2			2			4
227+74 - 253+71	CTH CA EB									1		1	
327+47 - 353+43	CTH CA WB									1		1	
	MCCARTHY ROUNDABOUT						2			2			4
255+57 - 280+00	CTH CA EB							4					2
355+30 - 380+00	CTH CA WB				10	1				1		1	
402+52 - 403+00	S COMMUNICATION	43											
404+00 - 405+67	N COMMUNICATION	32											
601+00 - 602+78	S MAYFLOWER		18			1							
605+05 - 606+79	N MAYFLOWER		18			1							
802+07 - 805+24	S MCCARTHY		27			1							
807+49 - 817+80	N MCCARTHY			85		1							
	N CASALOMA				10	1							
	N MALL DR												
SUBTOTALS		75	63	85	40	8	4	12	8	4	6	8	
PROJECT TOTALS		75	63	85	40	8	4	12	8	4	14		

Addendum No. 01  
 ID 4657-25-03  
 Revised Sheet 260  
 January 8, 2020

**FOR INFO ONLY**

STATION TO STATION	LOCATION	SPV.0060.16	SPV.0060.17	SPV.0060.18	SPV.0060.19	SPV.0060.20	SPV.0060.21	SPV.0060.22	SPV.0060.23	SPV.0090.13	SPV.0090.14	SPV.0090.15	209.2100**
		HYDRANT EACH	RELOCATING HYDRANT EACH	WATER VALVE 6-INCH EACH	WATER VALVE 10-INCH EACH	TEE 10X6-INCH EACH	CONNECT TO EXISTING 10-INCH WATERMAIN EACH	CORPORATION, CURB STOP AND BOX (SET) EACH	YARD HYDRANT EACH	WATER SERVICE 1-INCH LF	WATER MAIN 6-INCH LF	WATER MAIN 10-INCH LF	BACKFILL GRANULAR GRADE 2 CY
CATEGORY 0020													
404+74 - 405+21	COMMUNICATIONS DR NB	1	---	1	1	1	2	---	---	---	21	45	17
CATEGORY TOTAL		1	0	1	1	1	2	0	0	0	21	45	17
CATEGORY 0030													
63+50 - 63+50	MAYFLOWER RAB	---	---	---	---	---	---	1	1	71	---	---	---
83+50 - 83+50	MCCARTHY RAB	---	---	---	---	---	---	1	1	95	---	---	---
808+55 - 808+55	MCCARTHY RD NB	---	1	1	---	---	---	---	---	6	---	---	2
CATEGORY TOTAL		0	1	1	0	0	0	2	2	166	6	0	2
PROJECT TOTAL		1	1	2	1	1	2	2	2	166	27	45	19

\*\* QUANTITY FOR TRENCH BACKFILL LIN POOR SOILS, ESTIMATED 25% OF TRENCH LENGTH, 4' WIDE, 7' DEEP

3

3

**PAVEMENT MARKING CONTINUED**

STATION TO STATION		LOCATION	SPV.0090.01 PAVEMENT MARKING GROOVED CONTRAST PREFORMED THERMOPLASTIC STOP LINE 18-INCH LF	SPV.0090.02 PAVEMENT MARKING GROOVED CONTRAST PREFORMED THERMOPLASTIC CROSSWALK 6-INCH LF	SPV.0090.03 PAVEMENT MARKING GROOVED CONTRAST PREFORMED THERMOPLASTIC CROSSWALK 18-INCH LF	SPV.0090.04 PAVEMENT MARKING GROOVED PREFORMED THERMOPLASTIC (DOTTED EXTENSION) 18-INCH LF
CATEGORY 0010						
200+00	- 213+00	CTH CA EB			160	
300+00	- 313+00	CTH CA WB	43		160	
213+00	- 225+90	CTH CA EB				
313+00	- 325+60	CTH CA WB				
		MAYFLOWER ROUNDABOUT		293	120	238
227+74	- 253+71	CTH CA EB				
327+47	- 353+43	CTH CA WB				
		MCCARTHY ROUNDABOUT		292	22	228
255+57	- 280+00	CTH CA EB	51	102		
355+30	- 380+00	CTH CA WB		71		
402+52	- 403+00	S COMMUNICATION				
404+00	- 405+67	N COMMUNICATION			220	
601+00	- 602+78	S MAYFLOWER				
605+05	- 606+79	N MAYFLOWER				
802+07	- 805+24	S MCCARTHY				
807+49	- 817+80	N MCCARTHY				
		N CASALOMA	51		300	
		N MALL DR	33		210	
SUBTOTALS			178	758	1192	466
PROJECT TOTALS			178	758	1192	466

FOR INFO ONLY

**TEMPORARY PAVEMENT MARKING**

STATION TO STATION		LOCATION	STAGE	649.0105 TEMPORARY MARKING LINE PAINT 4-INCH		649.0150 TEMPORARY MARKING LINE REMOVABLE TAPE 4-INCH		649.0250 TEMPORARY MARKING LINE REMOVABLE TAPE 8-INCH	
				SOLID (WHITE) LF	SOLID (YELLOW) LF	SOLID (WHITE) LF	SOLID (YELLOW) LF	SOLID (WHITE) LF	SOLID (YELLOW) LF
CATEGORY 0010									
256+75	- 262+85	CTH CB EB	1A	610	--	--	--	--	--
803+35	- 807+60	S MCCARTHY RD	2	--	850	--	--	--	--
807+60	- 812+50	N MCCARTHY RD	2	--	480	140	500	--	--
284' EB+00	- 291' EB+42	CTH CB WB	2	--	--	--	--	857	--
50+75	- 54+25	N CASALOMA DR	2A	--	--	250	--	--	--
SUBTOTALS				610	1330	390	500	857	0
PROJECT TOTALS				1940		890		857	