

FED. ROAD DIST. NO.	STATE	FED. AID PROJ. NO.	SHEET NO.	TOTAL SHEETS
4	WISC.	435-E	1	11

DIVISION JOB NO. 3004

INDEX OF SHEETS


SHEET NO. 1	TITLE SHEET
" 2	TYPICAL CROSS SECTION OF IMPROVEMENT & ESTIMATE
" 3	RIGHT OF WAY
" 4	PLAN AND PROFILE STA. 841 TO STA 855+49
" 5-7	STANDARD DESIGNS
" 8-11	CROSS SECTIONS

STATE OF WISCONSIN
WISCONSIN HIGHWAY COMMISSION

**PLAN AND PROFILE OF PROPOSED
WAUPACA-GREEN BAY ROAD
BLACK CREEK GRADE CROSSING IMPROVEMENT
OUTAGAMIE COUNTY
FEDERAL AID PROJECT**

BEGINNING AT A POINT ON THE WAUPACA - GREEN BAY ROAD S.T.H. NO. 54 A DISTANCE OF 243 FT. WEST OF THE SE. COR. OF THE N.W. 1/4 OF THE SE. 1/4 OF SEC. 8 T23N-R17E AND EXTENDING THENCE N87°-27'E A DISTANCE OF 1449 FT. TO A POINT 36 FT. WEST OF THE S.E. COR. OF THE N.E. 1/4 OF THE S.E. 1/4 OF SEC. 8 T23N R17E.

SCALES (PLAN, 1 IN. = 100 FT.
PROFILE, HOR. 1 IN. = 100 FT. VERT. 1 IN. = 10 FT.
CROSS SECTIONS, HOR. 1 IN. = 5 FT. VERT. 1 IN. = 5 FT.)

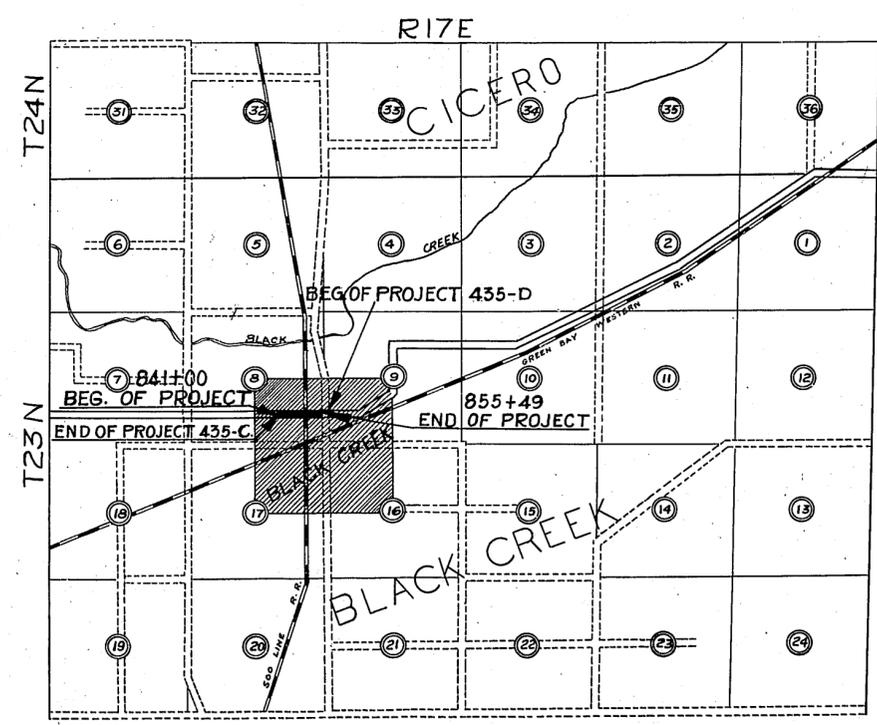

LAYOUT
SCALE 1/2 IN. = 1 MI.

TOTAL NET LENGTH OF CENTERLINE = 0.2744 MI.

Plan Surveyed Made July 16, 1938 F. Loomis

CONVENTIONAL SIGNS

STATE AND NATIONAL LINE	CULVERTS	DROP INLET	TROLLEY POLE	POWER POLE	TELEPHONE OR TELEGRAPH POLES	MAIL BOX	REFERENCE STAKES	MARSH	HEDGE	TREES	GROUND ELEVATION	GRADE ELEVATION
COUNTY LINE	CITY, VILLAGE, OR TOWN	TOWNSHIP LINE	SECTION LINE	FENCE LINE	GUARD RAIL	UNFENCED PROPERTY	RIGHT OF WAY LINE	TRAVELED WAY	RAILROADS	RETAINING WALL	LEVEE	BASE OR SURVEY LINE

WISCONSIN HIGHWAY COMMISSION MADISON-WIS.	U.S. DEPARTMENT OF AGRICULTURE BUREAU OF PUBLIC ROADS
Surveyor: <i>Naber</i> - Note Book - <i>4022</i> Div. Computer: <i>Naber</i> M.O. Checker Div. Checker: <i>Bush</i> <i>Fish</i> <i>Correct</i>	RECOMMENDED FOR APPROVAL: DISTRICT ENGINEER CHIEF ENGINEER
CORRECT: <i>S. H. L. Johnson</i> DIVISION ENGINEER	APPROVED: CHIEF OF BUREAU
RECOMMENDED FOR APPROVAL: <i>W. J. Beecher</i> DEPUTY STATE HIGHWAY ENGINEER	DATE: <i>Sept 1, 1938</i>
APPROVED: <i>W. J. Beecher</i> STATE HIGHWAY ENGINEER	DATE: _____

**BLACK CREEK GRADE CROSSING IMPROVEMENT
WAUPACA-GREEN BAY ROAD
PLAN AND PROFILE
GRADE SEPARATION-SOO LINE R.R. AND STATE T.H. NO 54
OUTAGAMIE COUNTY-DIVISION JOB NO 3004**

VERTICAL CLEARANCE = 13.94 FT.
LAYOUT SCALE 1" = 100 FT.

FED. ROAD DIST. No.	STATE	FED. AID PROJ. No.	FISCAL YEAR	SHEET No.	TOTAL SHEETS
4	WISC.	435-B		4	11



WISCONSIN PROJECT NO. _____
DIVISION JOB NO. 3004




C.C. Emmel - Eng'g

4020

C.C. Emmel - Eng'g

4020

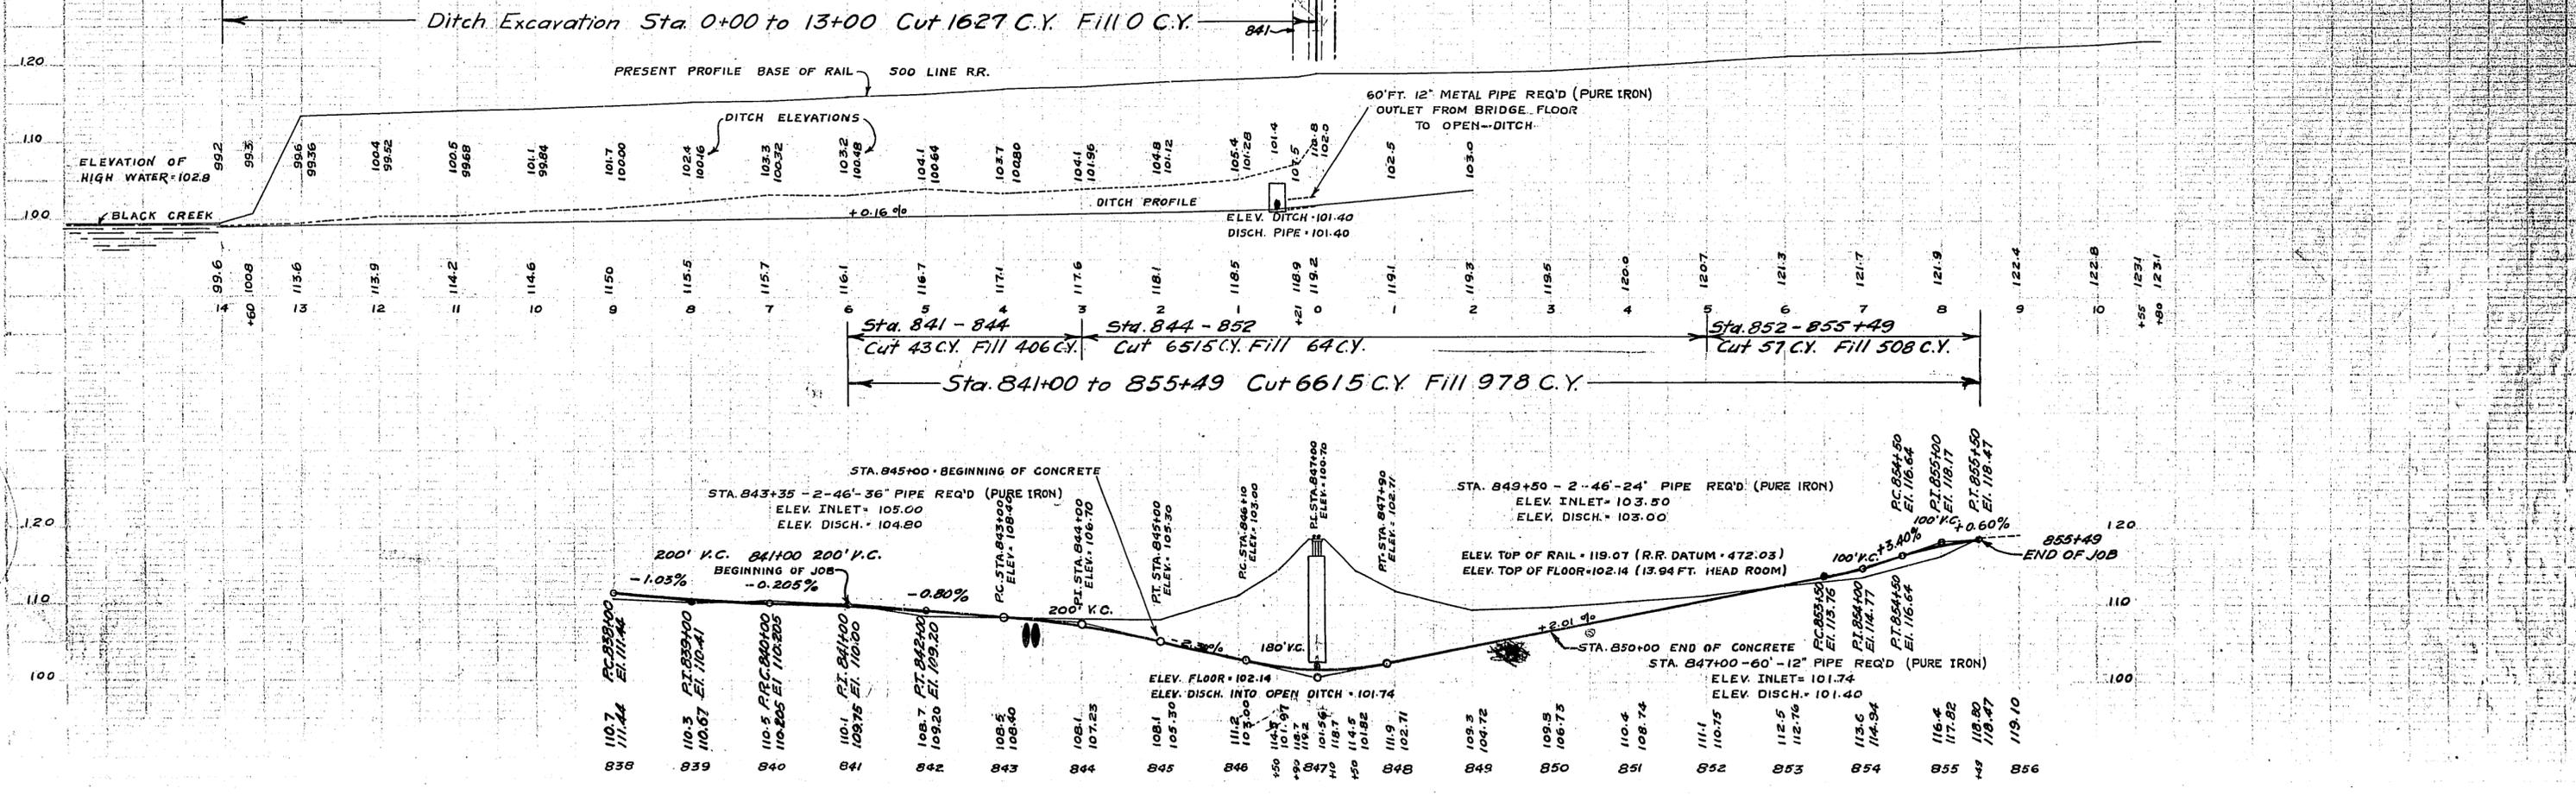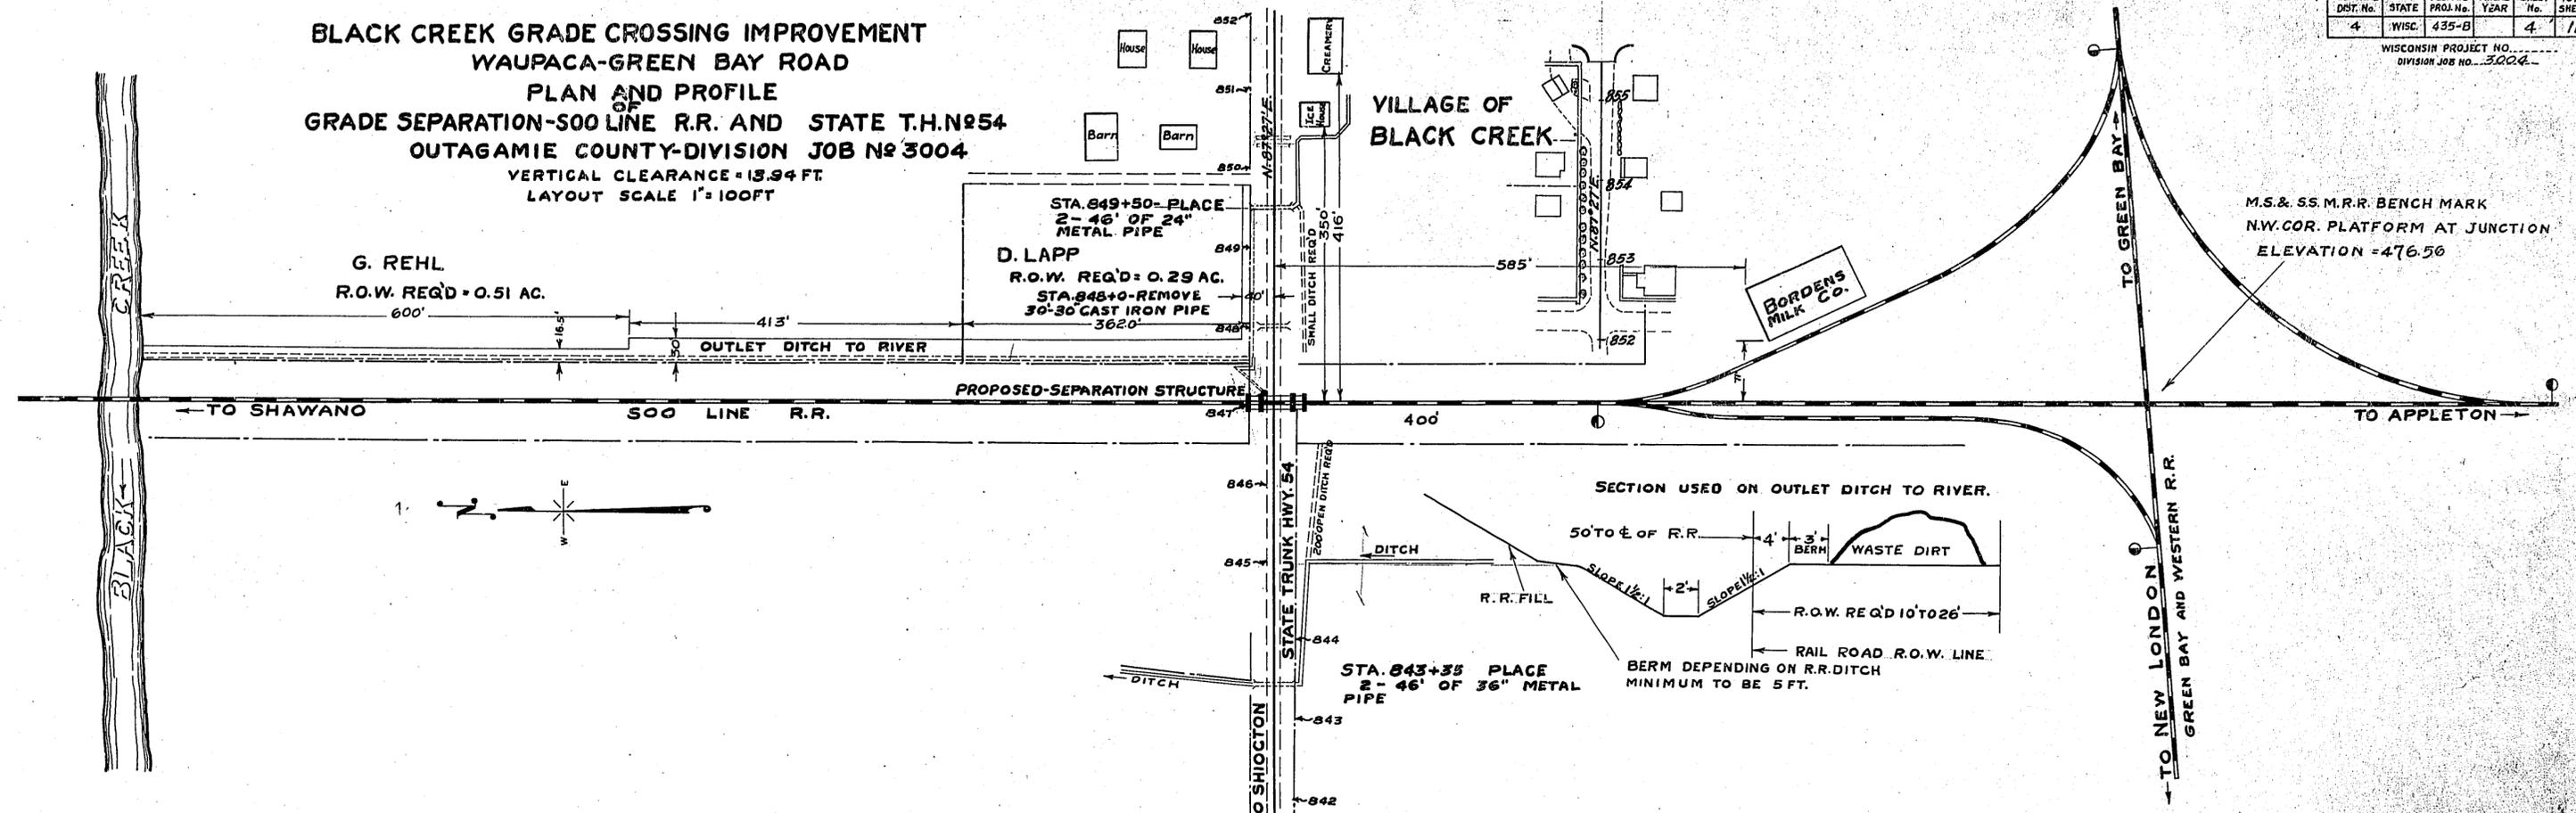

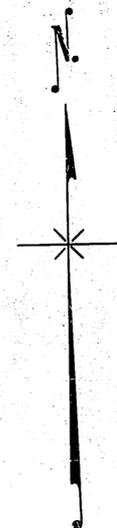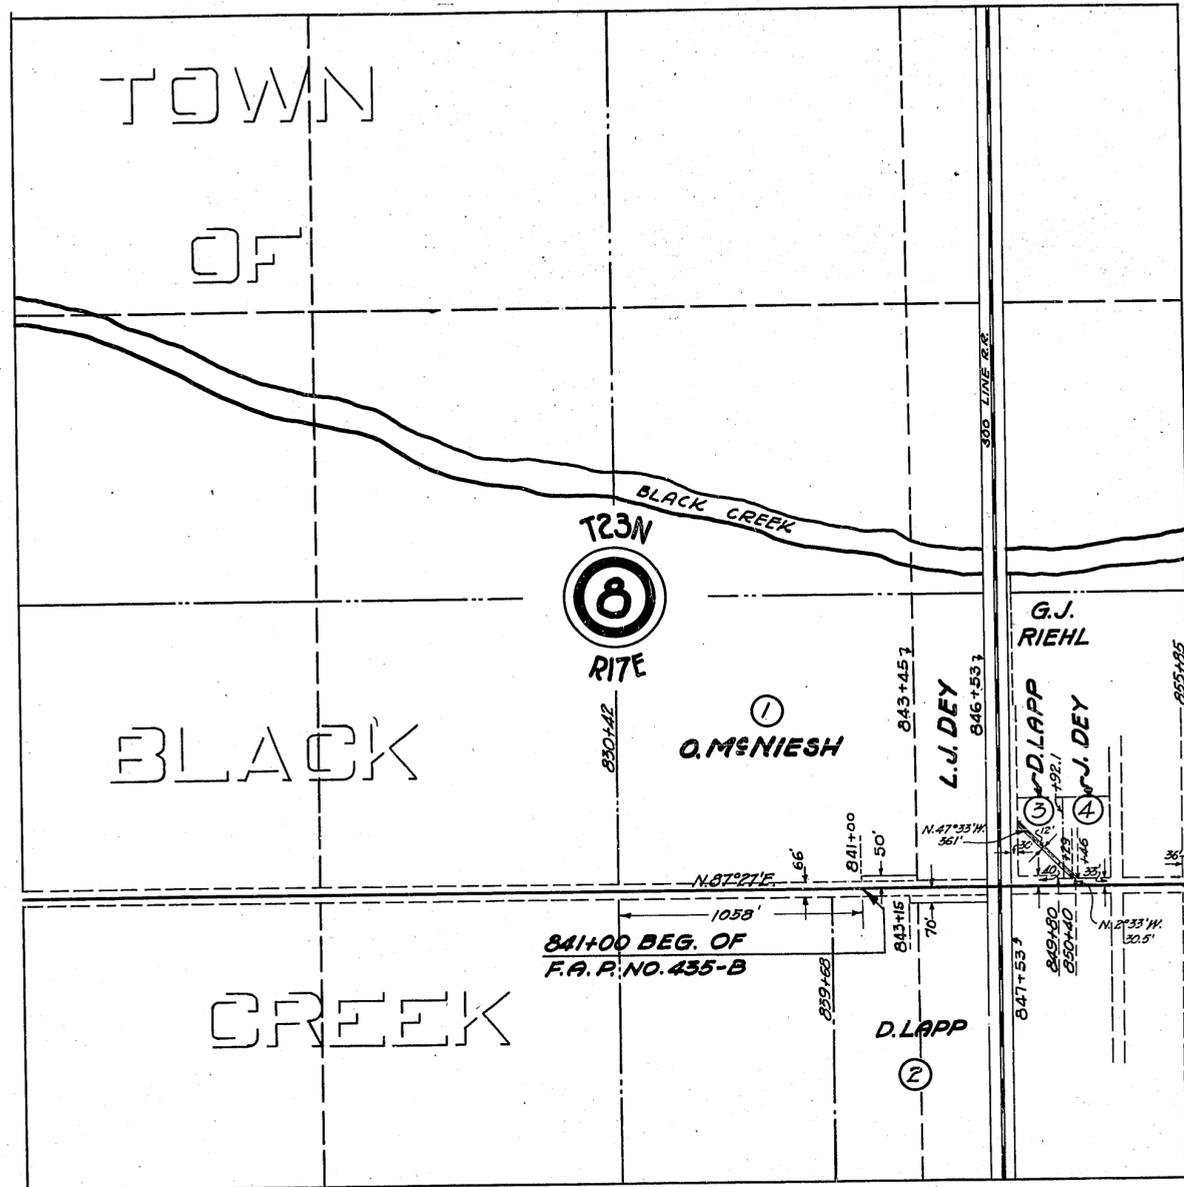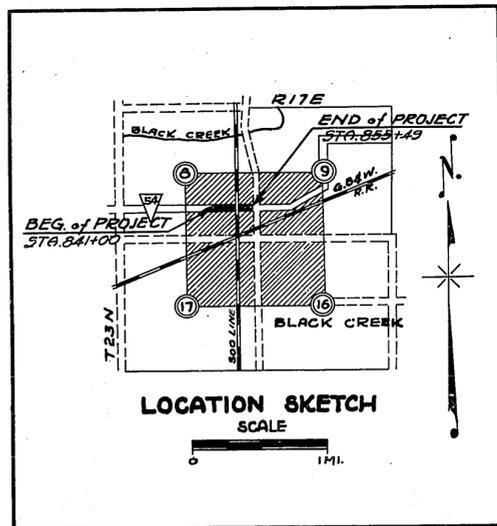

No.	OWNER	ADDRESS	AC'S	DESCRIPTION	MORTGAGEE	ADDRESS	R/W	FEN.	DAM.	TOT.	PAID	REMARKS
1	O. McNiesh		0.096	N.W. 1/4 - S.E. 1/4 - SEC. 8 - T. 23 N. - R. 17 E.								
2	D. Lapp		0.200	S. 1/2 - S.E. 1/4 - SEC. 8 - T. 23 N. - R. 17 E.								
3	D. Lapp		0.083	N.E. 1/4 - S.E. 1/4 - SEC. 8 - T. 23 N. - R. 17 E.								
4	J. DeY		0.016	N.E. 1/4 - S.E. 1/4 - SEC. 8 - T. 23 N. - R. 17 E.								

PLAT OF RIGHT OF WAY REQUIRED
 FED. AID PROJECT NO. 435-B
 BLACK CREEK UNDERPASS SURFACE DRAINAGE PROJ.
 S.T.H. NO. 54 OUTAGAMIE COUNTY
 SCALE
 0' 400' 800'

