


EXISTING TYPICAL SECTION
 STA 100+50.00 TO 315+38.00

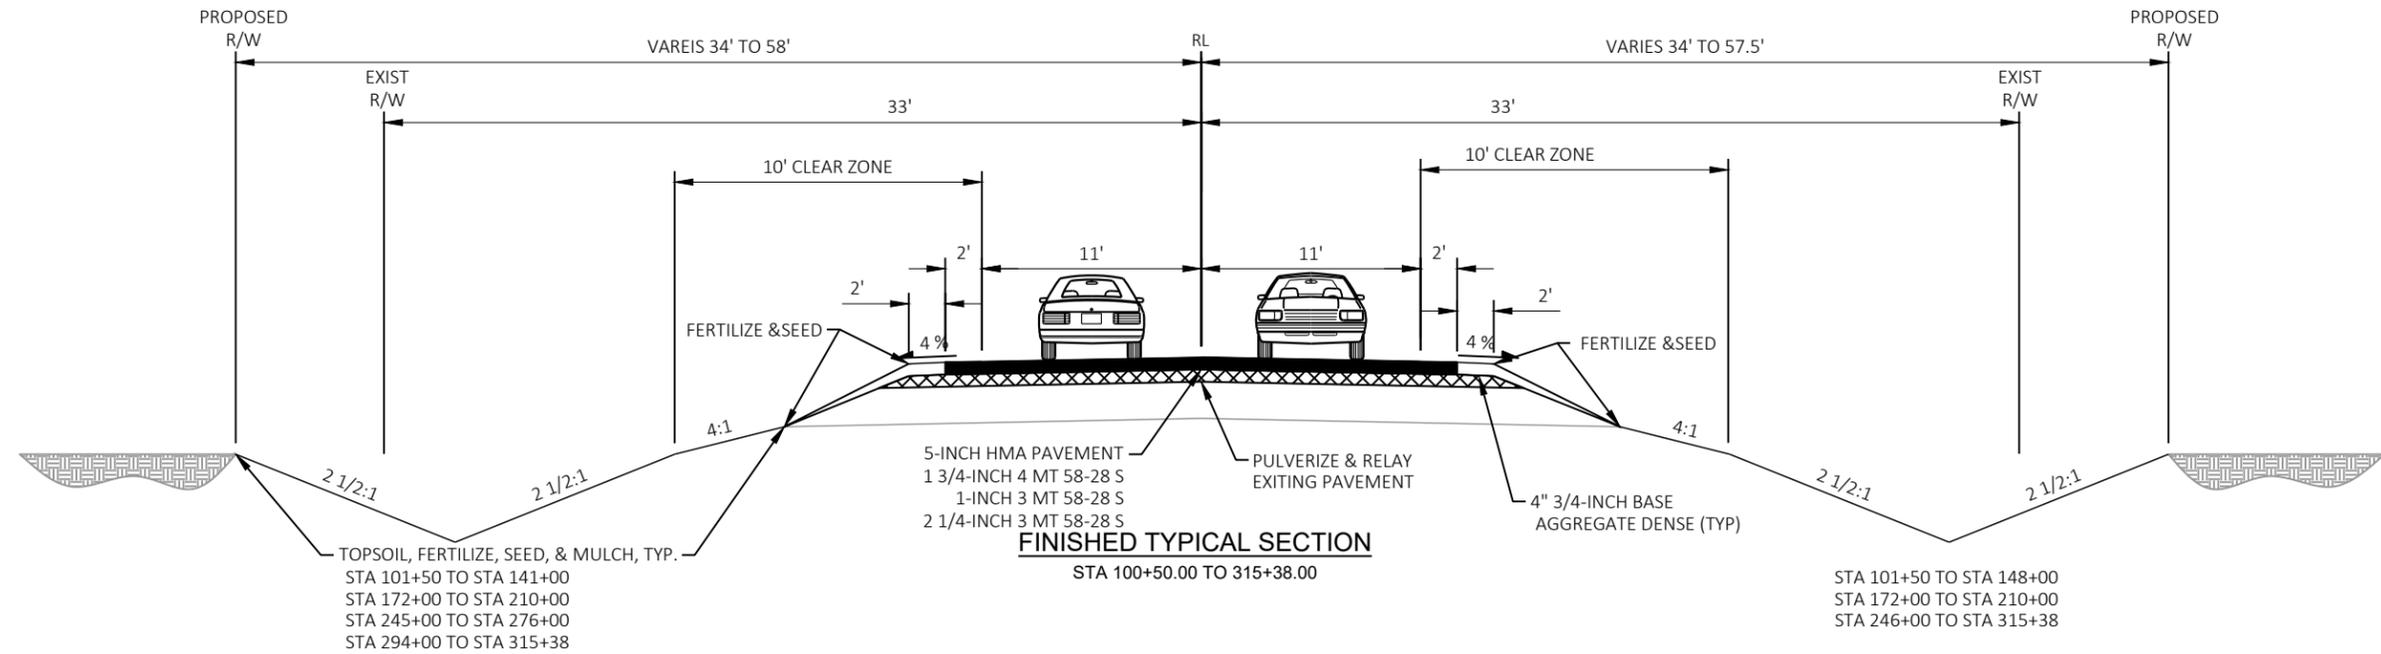

FINISHED TYPICAL SECTION
 STA 100+50.00 TO 315+38.00

