


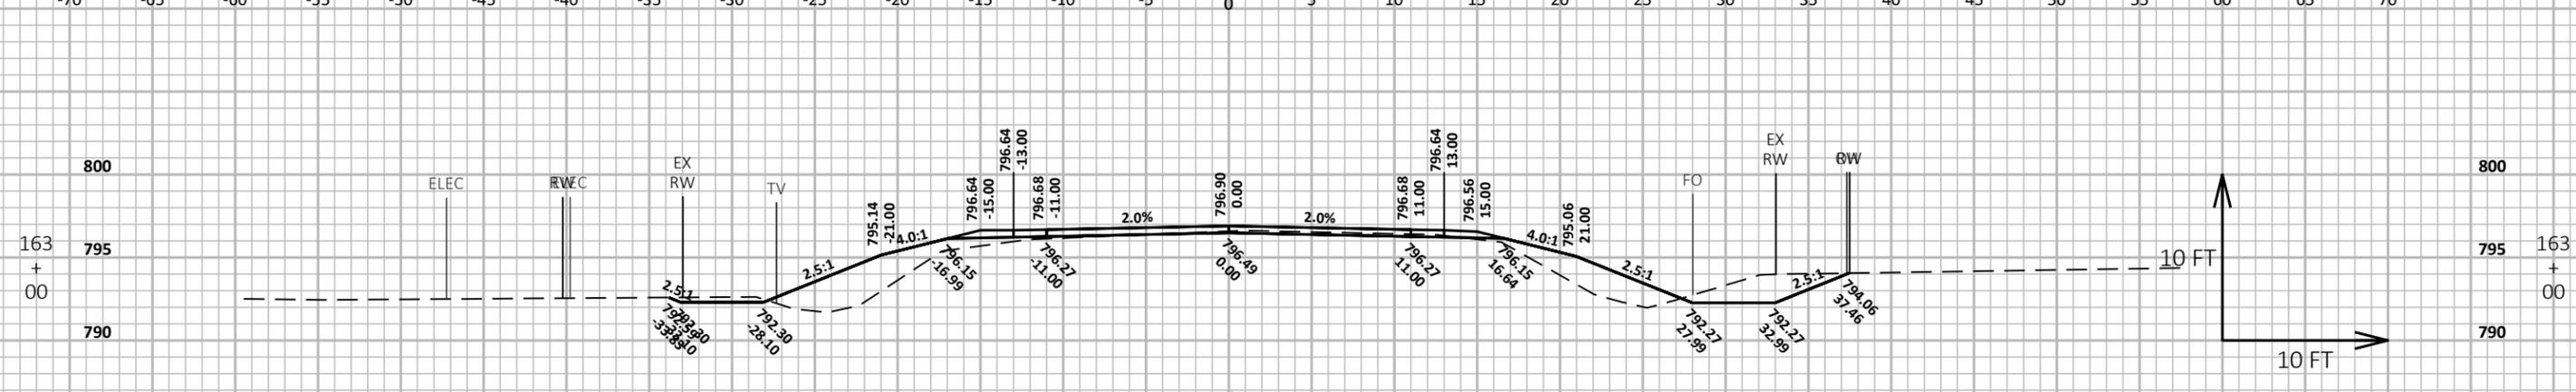
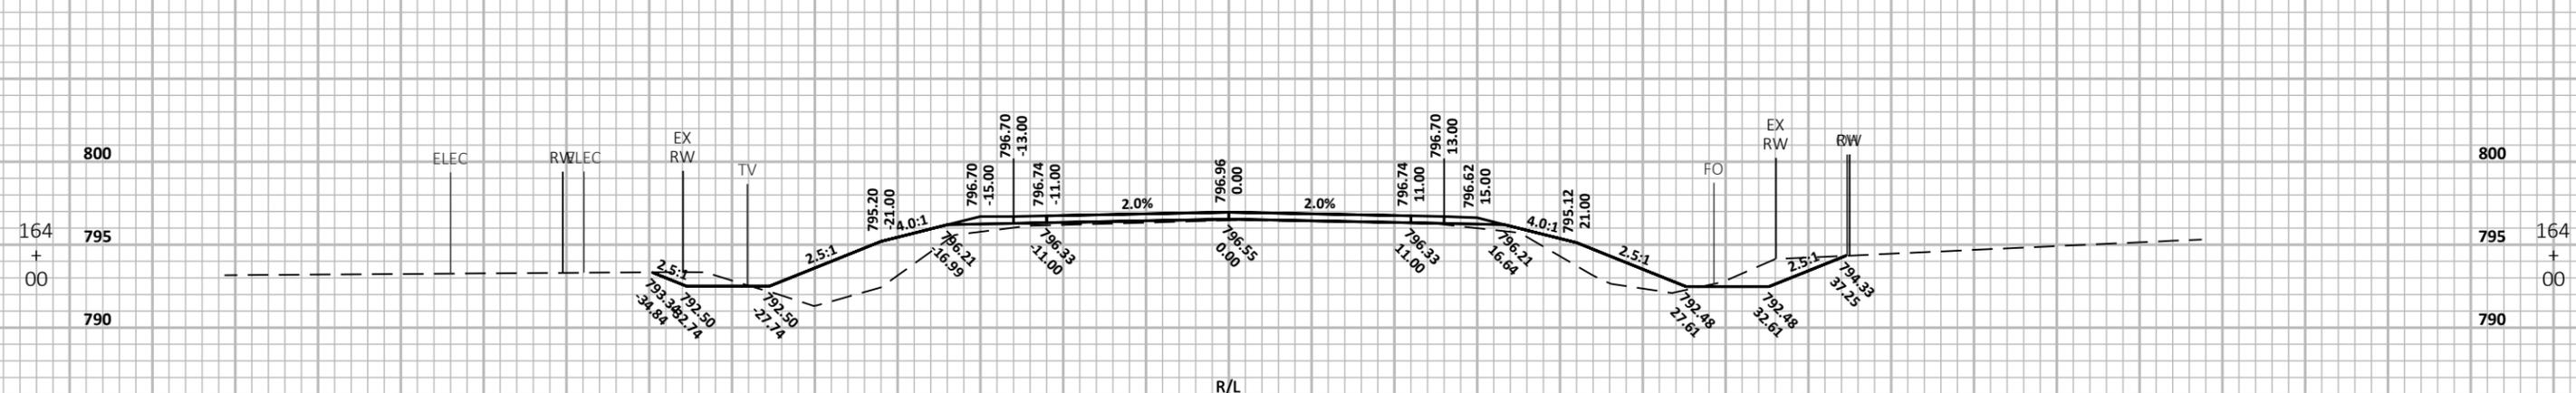
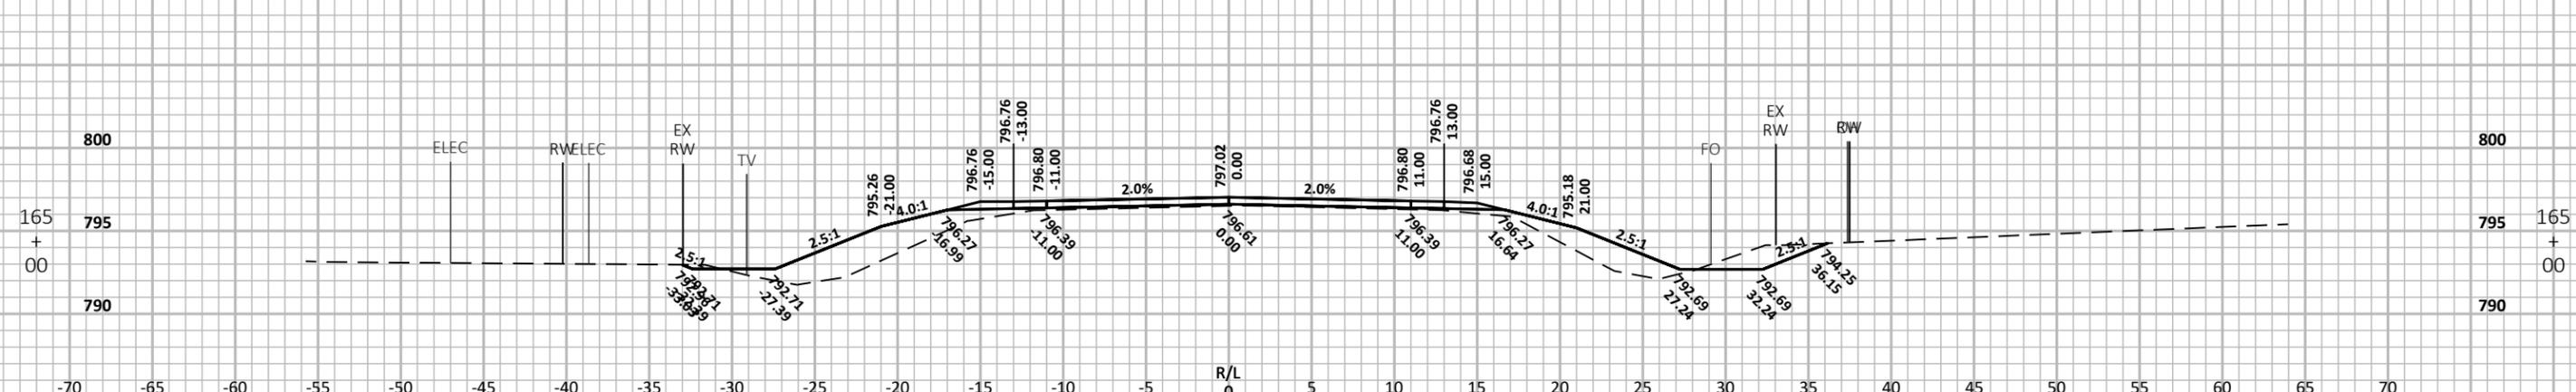
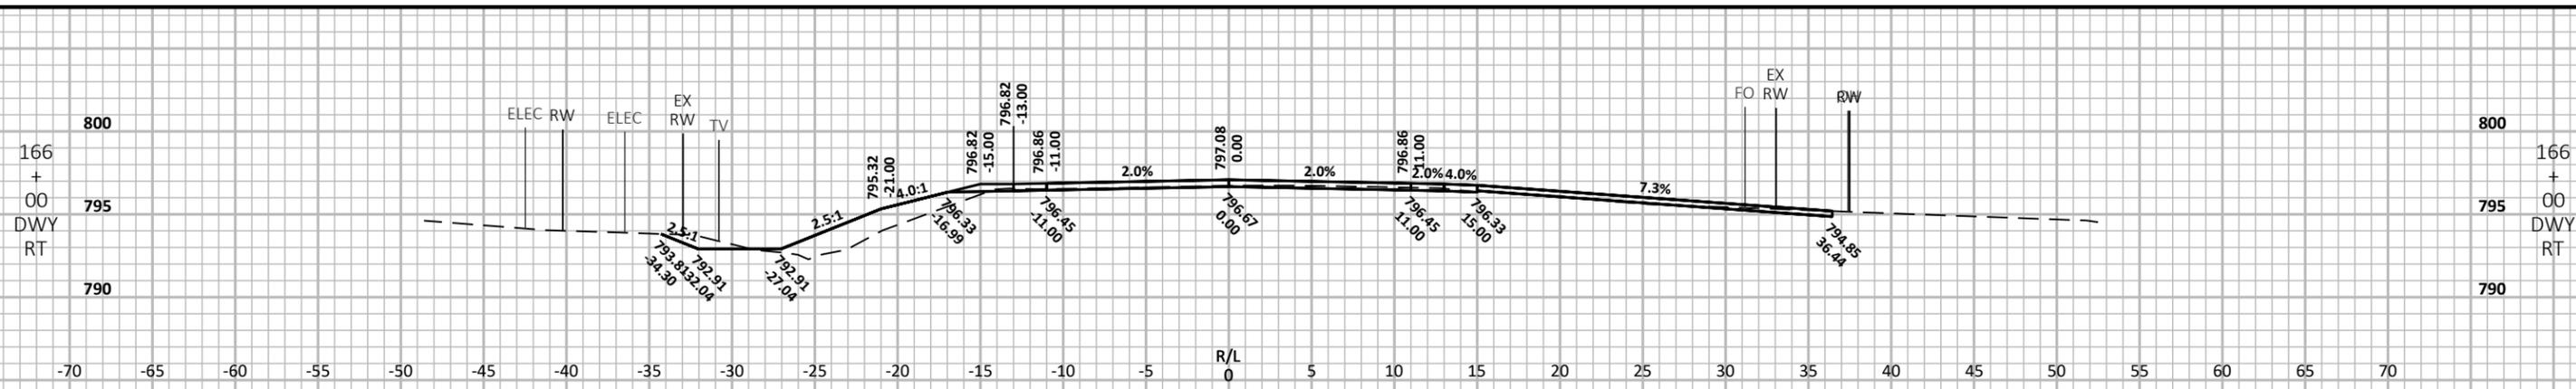
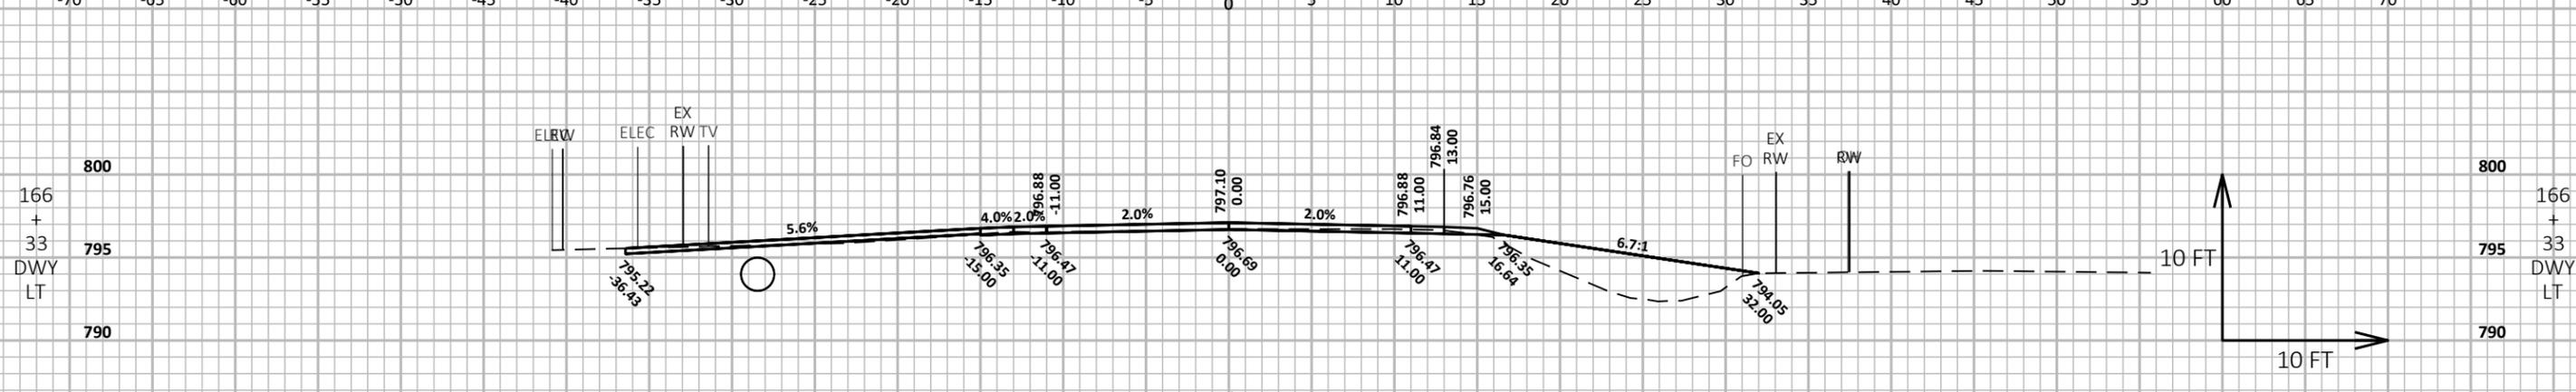
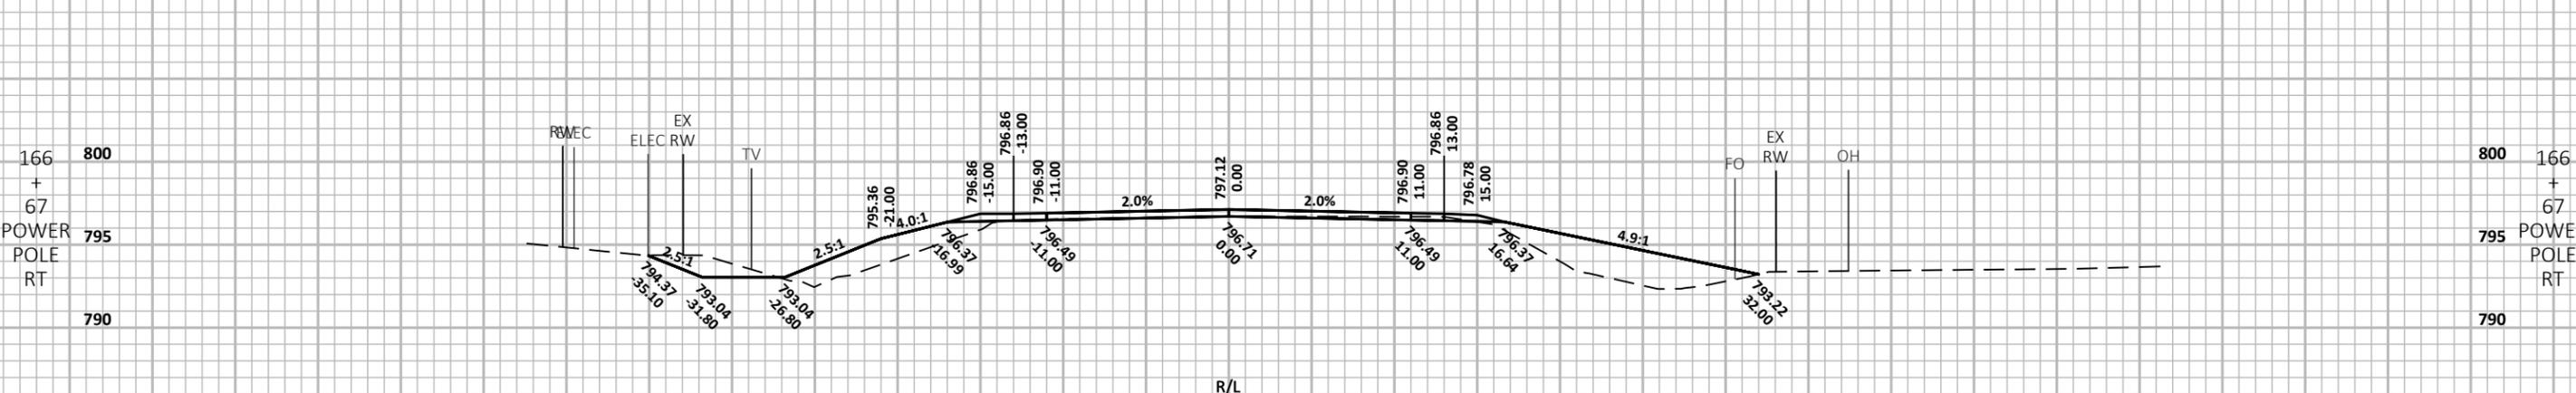


PROJECT NO: 599800 HWY: CTH D COUNTY: OUTAGAMIE CROSS SECTIONS: CTH D SHEET 9

FILE NAME: N:\3001181.00\CIVIL 3D\SHEETS\PLAN\CTH D-090201-XS.DWG PLOT DATE: 8/23/2022 9:07 PM PLOT BY: MATT TOMSOVIC PLOT NAME: LAYOUT NAME - CTH D-090226-xs PLOT SCALE: 1 IN:10 FT HORZ. / 1 IN:10 FT VERT. WISDOT/CADD SHEET 49




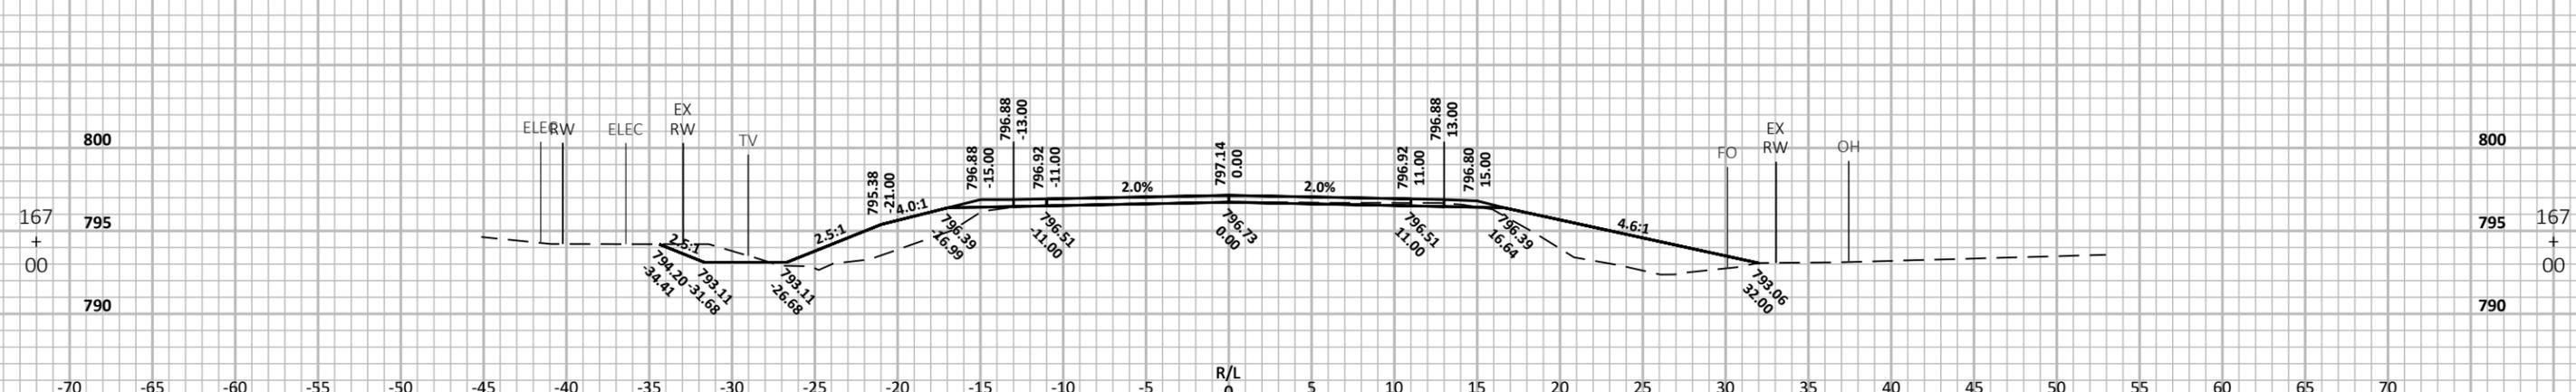


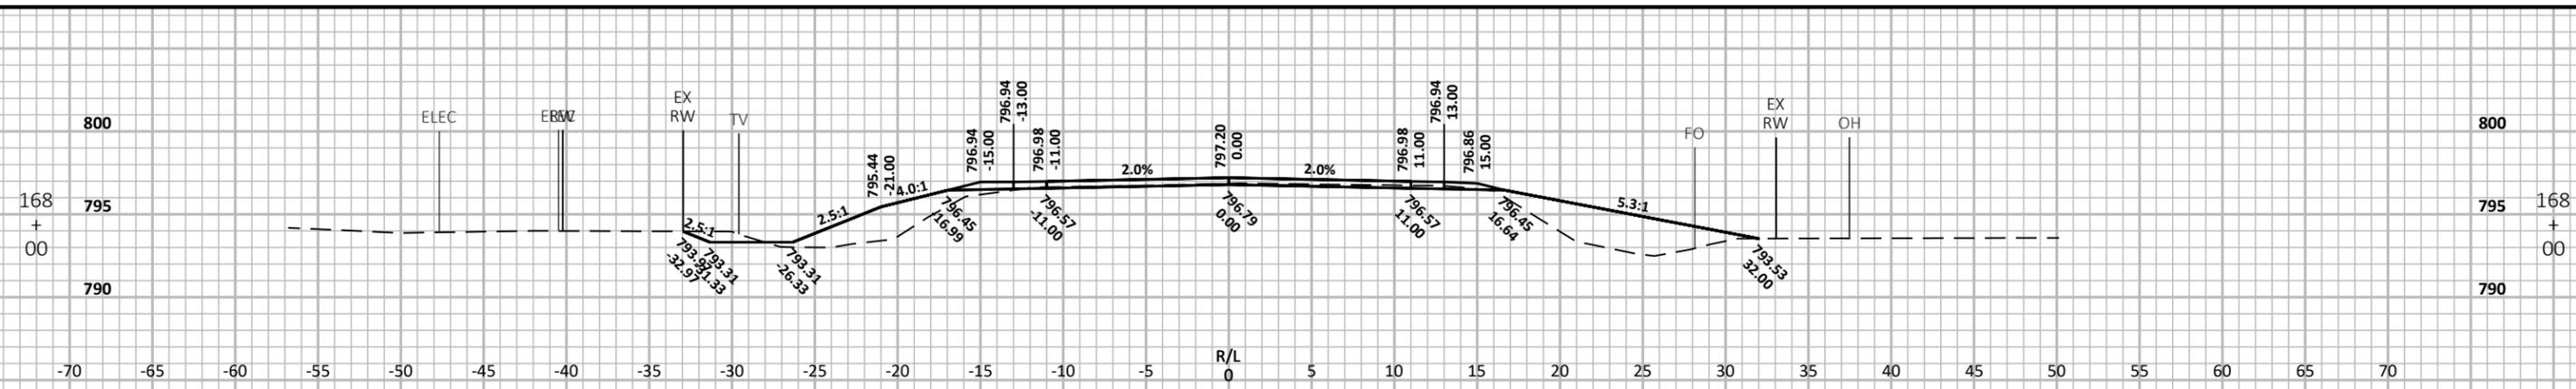

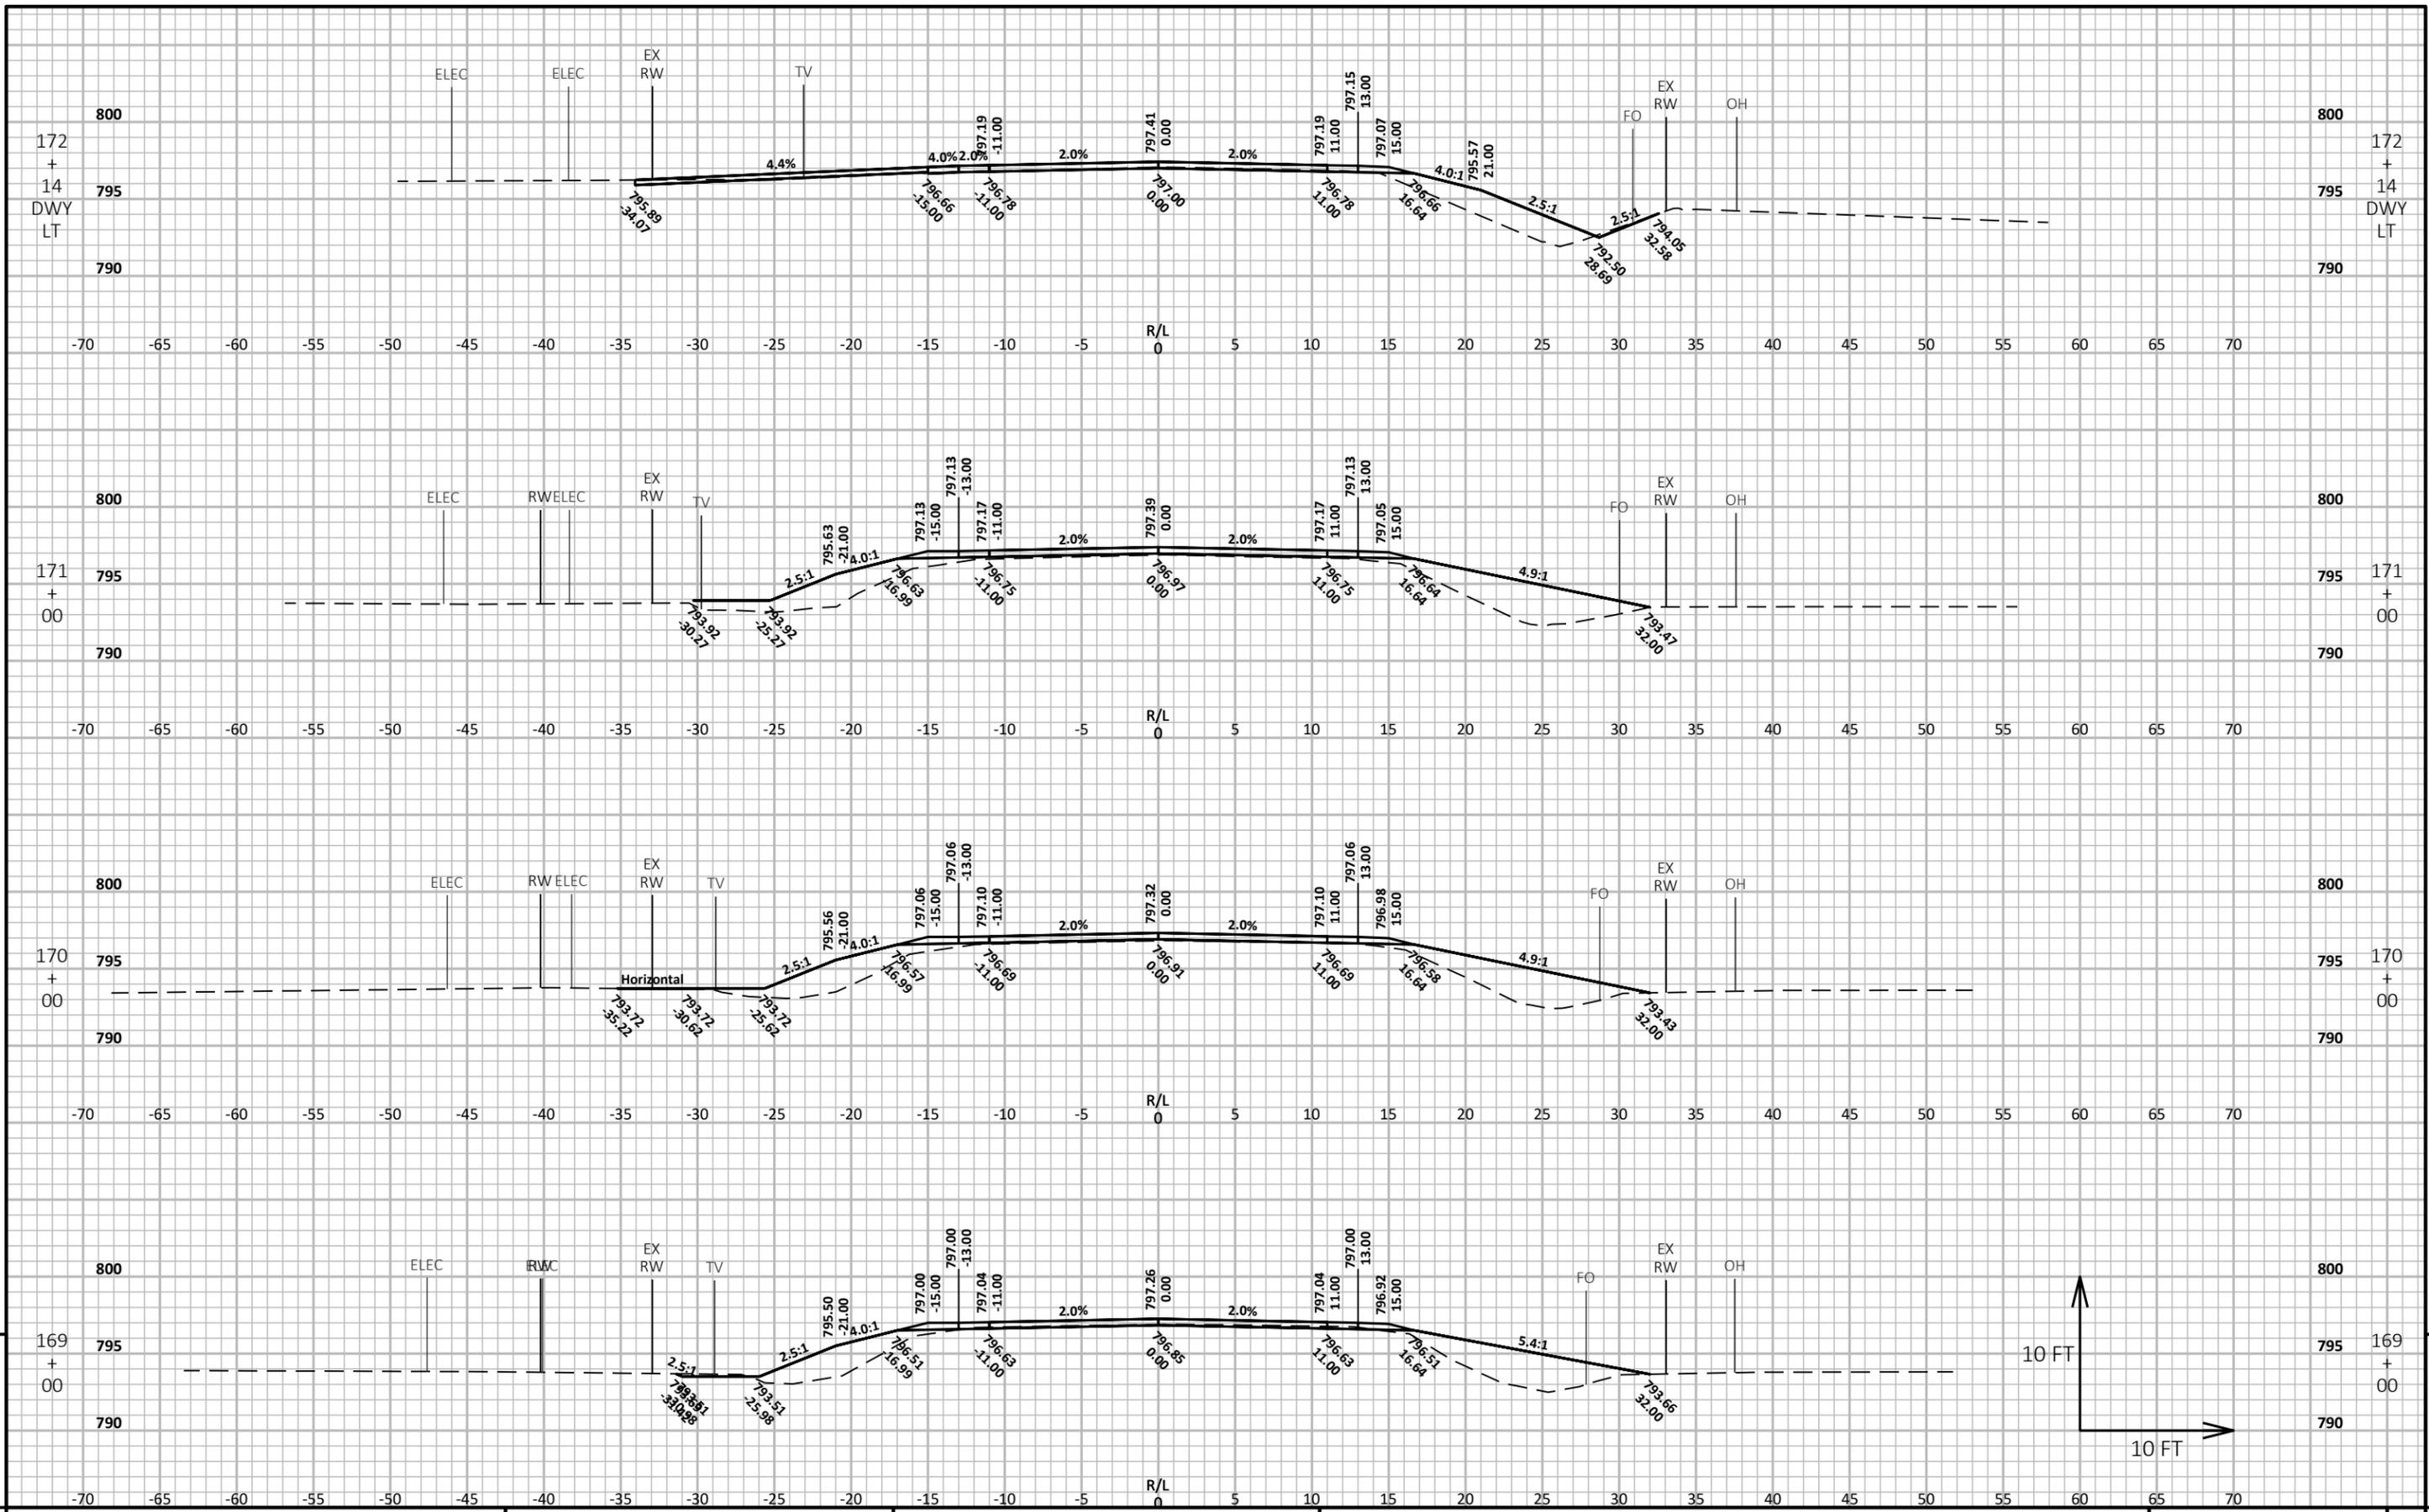

PROJECT NO: 599800 HWY: CTH D COUNTY: OUTAGAMIE CROSS SECTIONS: CTH D SHEET 9

FILE NAME: N:\3001181.00\CIVIL 3D\SHEETS\PLAN\CTH D-090201-XS.DWG PLOT DATE: 8/23/2022 9:08 PM PLOT BY: MATT TOMSOVIC PLOT NAME: PLOT SCALE: 1 IN:10 FT HORZ. / 1 IN:10 FT VERT. WISDOT/CADD SHEET 49

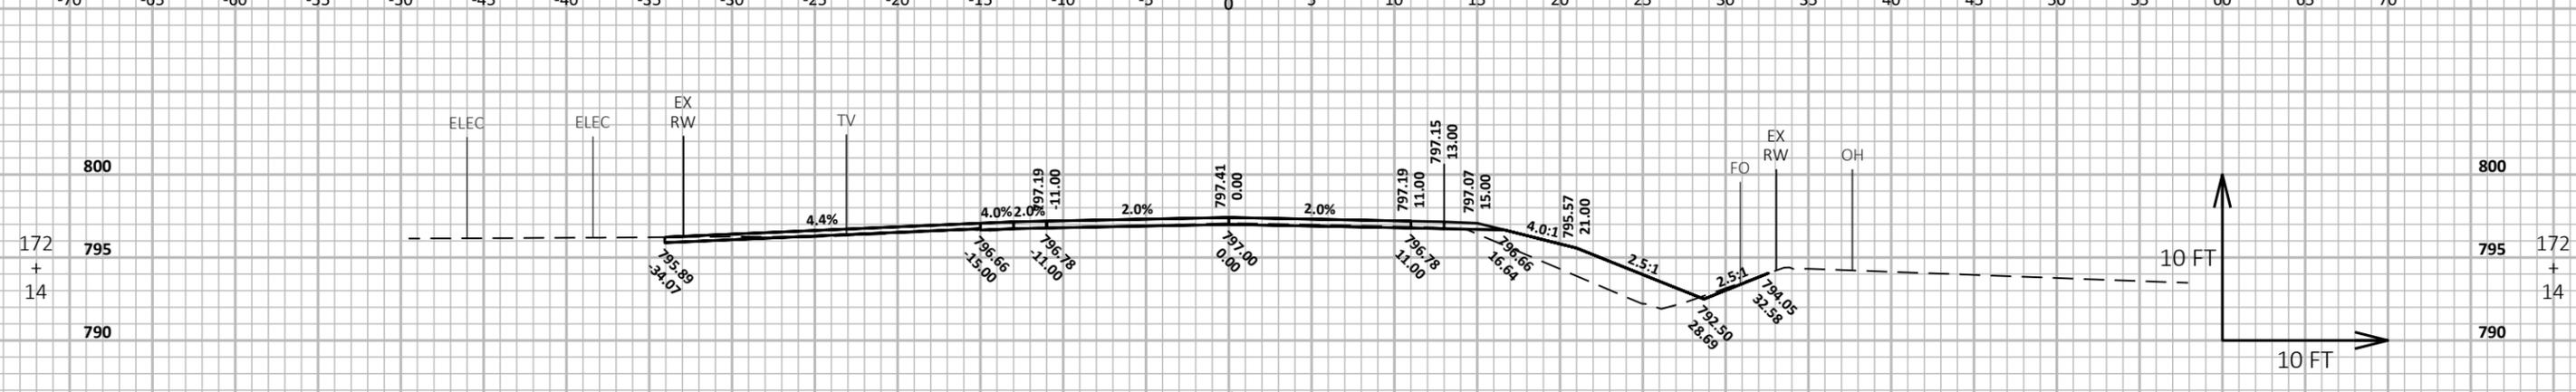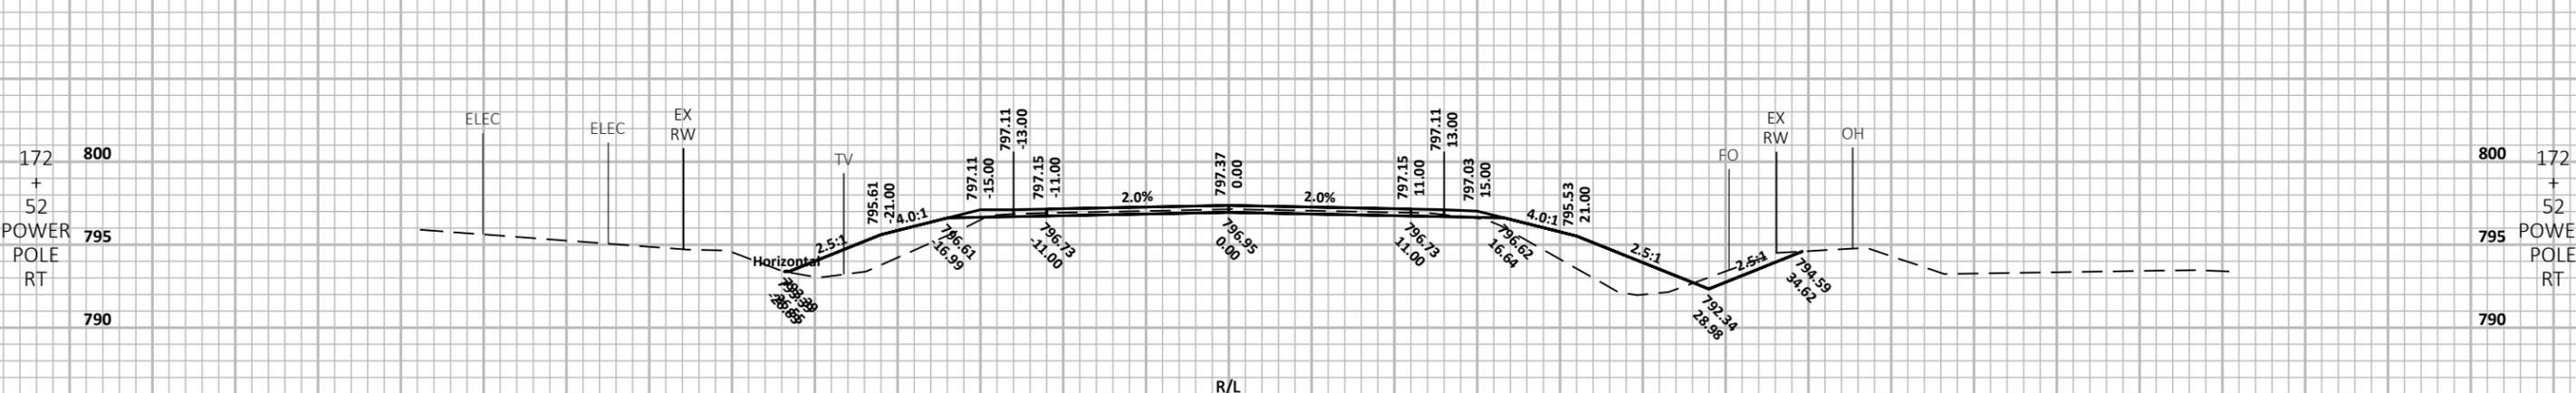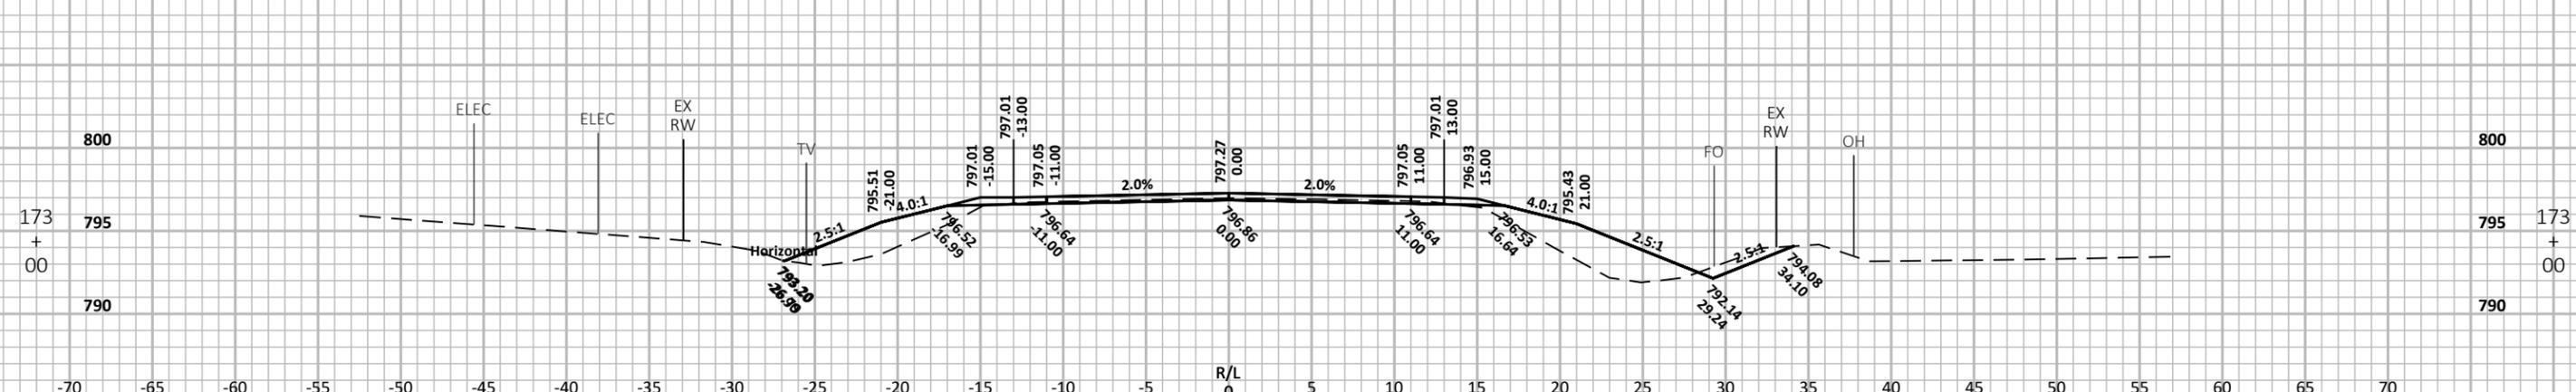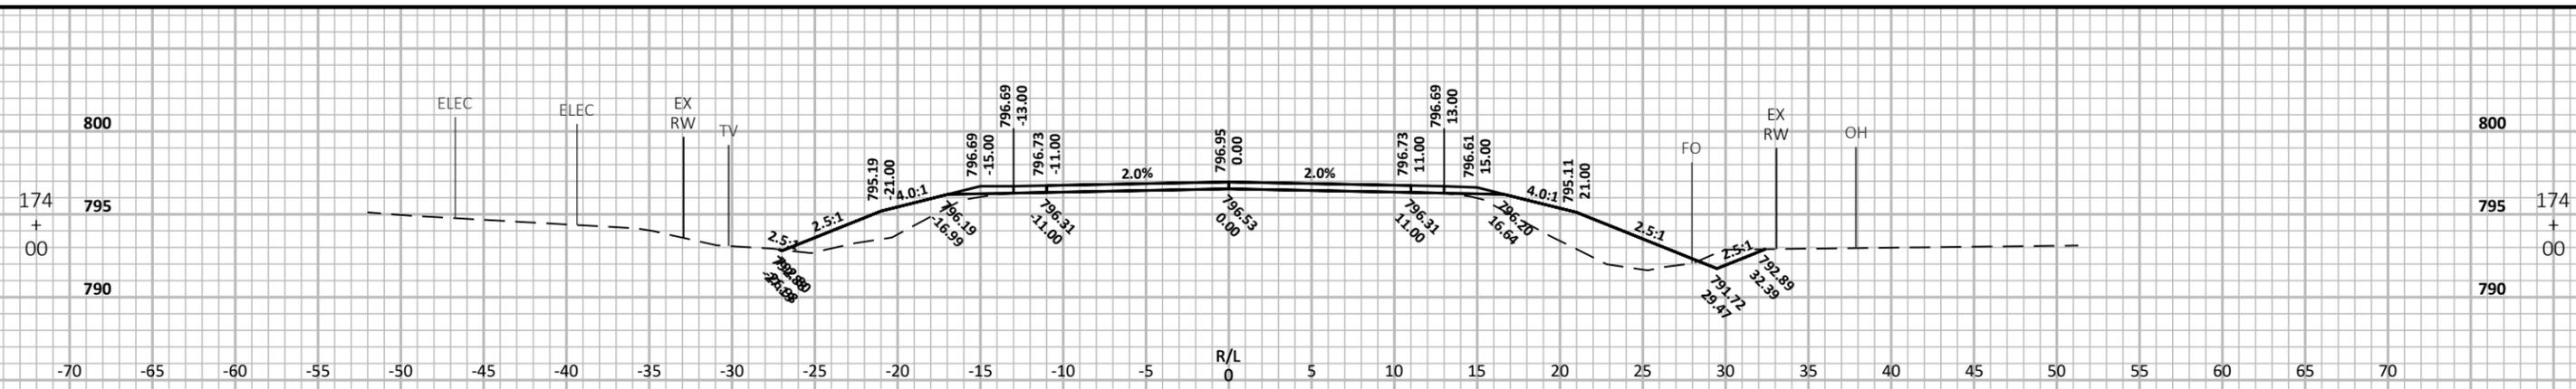

PROJECT NO: 599800



HWY: CTH D

COUNTY: OUTAGAMIE

CROSS SECTIONS: CTH D





SHEET

E

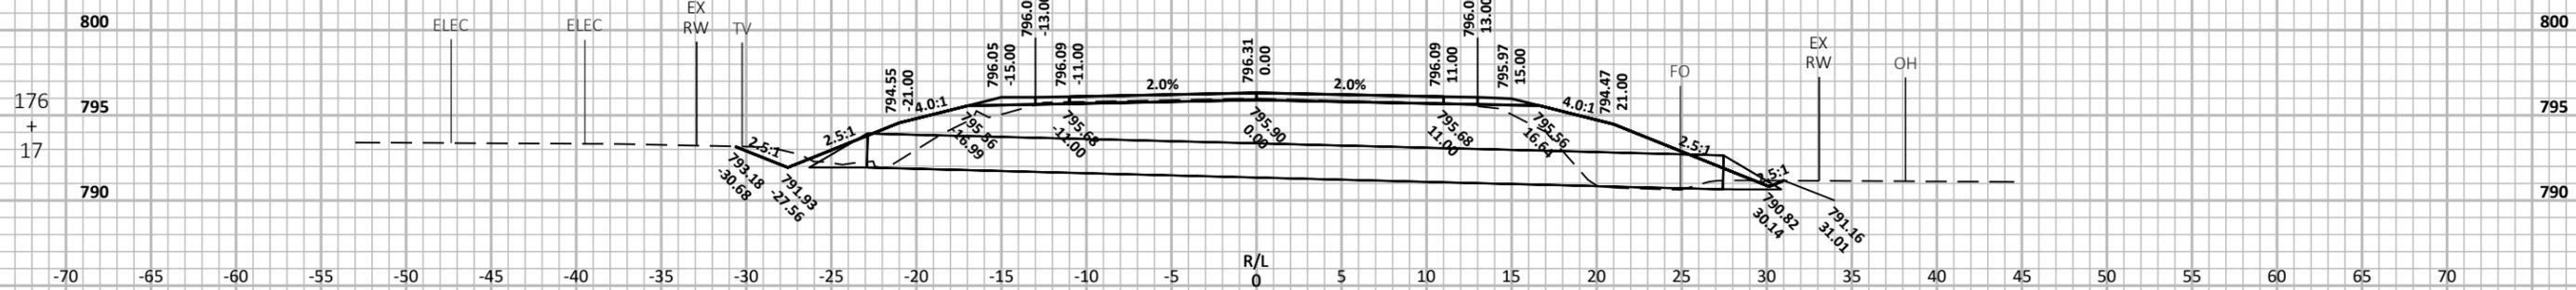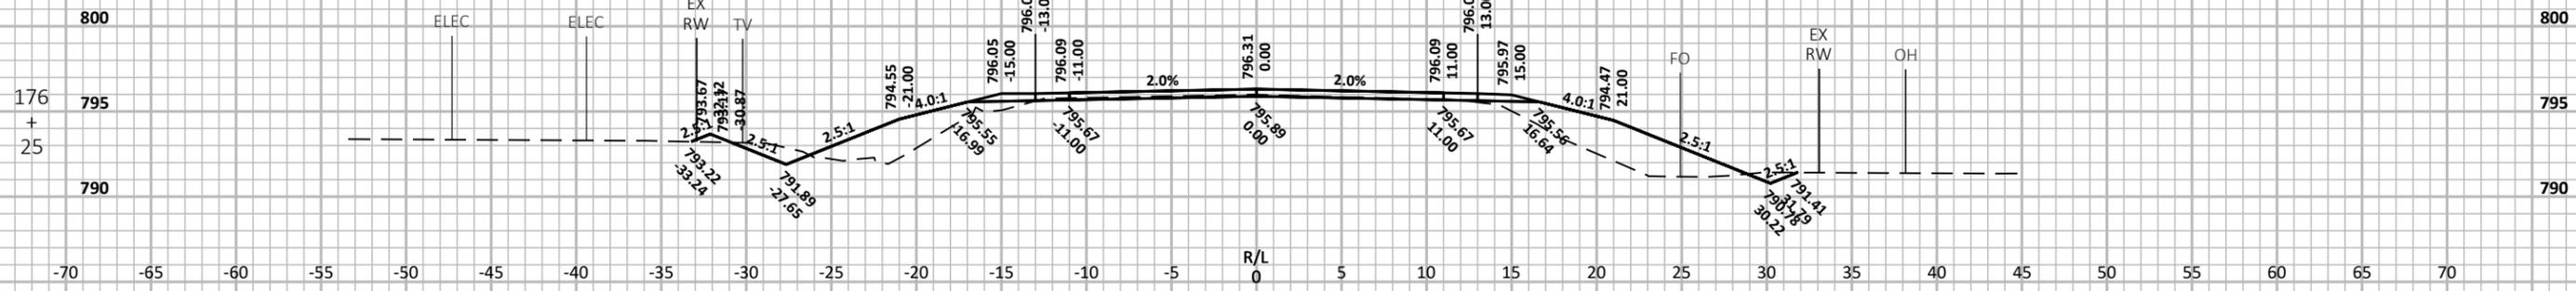


PROJECT NO: 599800 HWY: CTH D COUNTY: OUTAGAMIE CROSS SECTIONS: CTH D SHEET 9

FILE NAME : N:\3001181.00\CIVIL 3D\SHEETS\PLAN\CTH D-090201-XS.DWG PLOT DATE : 8/23/2022 9:08 PM PLOT BY : MATT TOMSOVIC PLOT NAME : PLOT SCALE : 1 IN:10 FT HORZ. / 1 IN:10 FT VERT. WISDOT/CADD SHEET 49

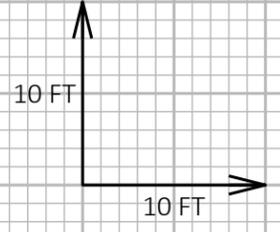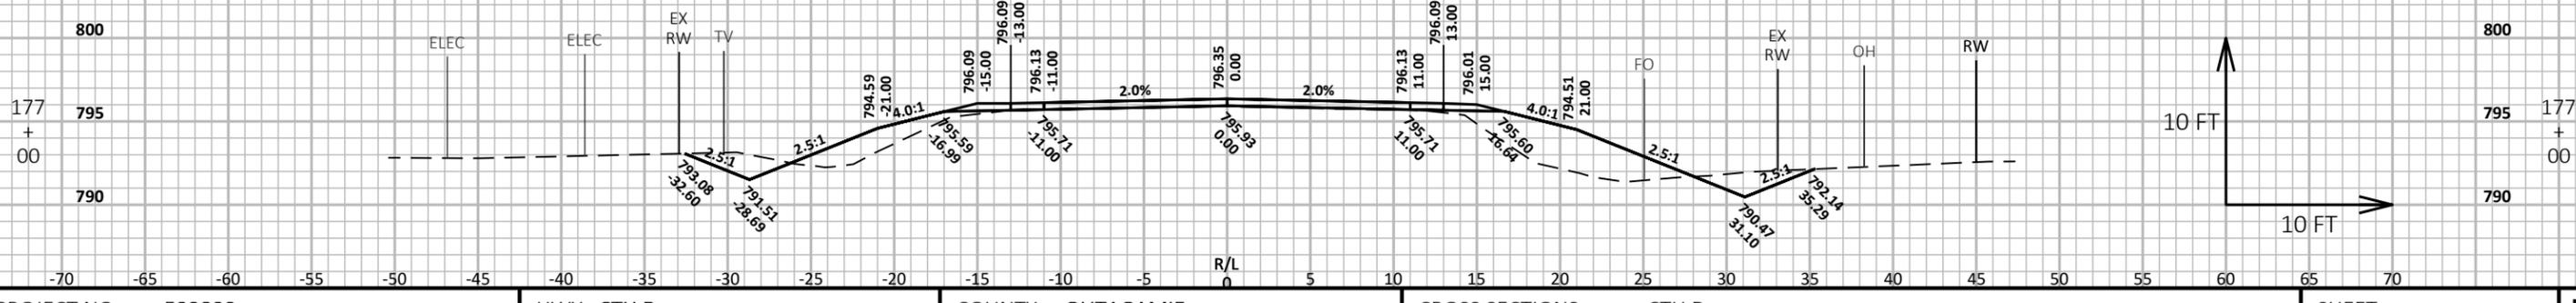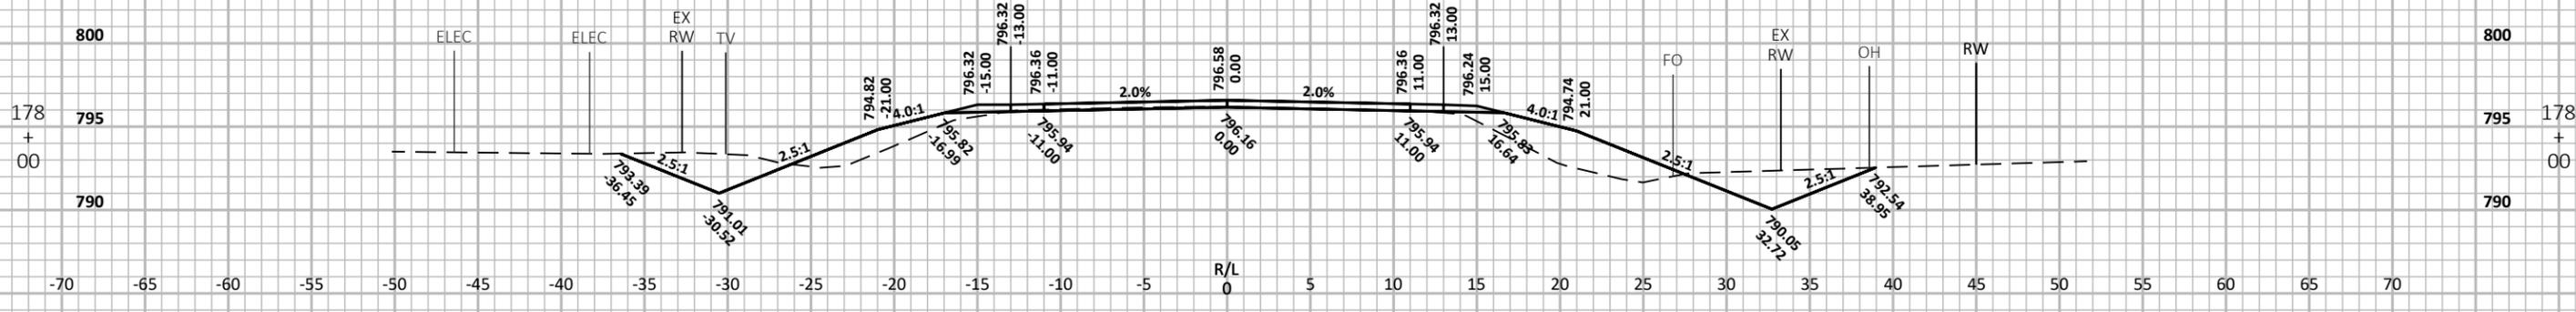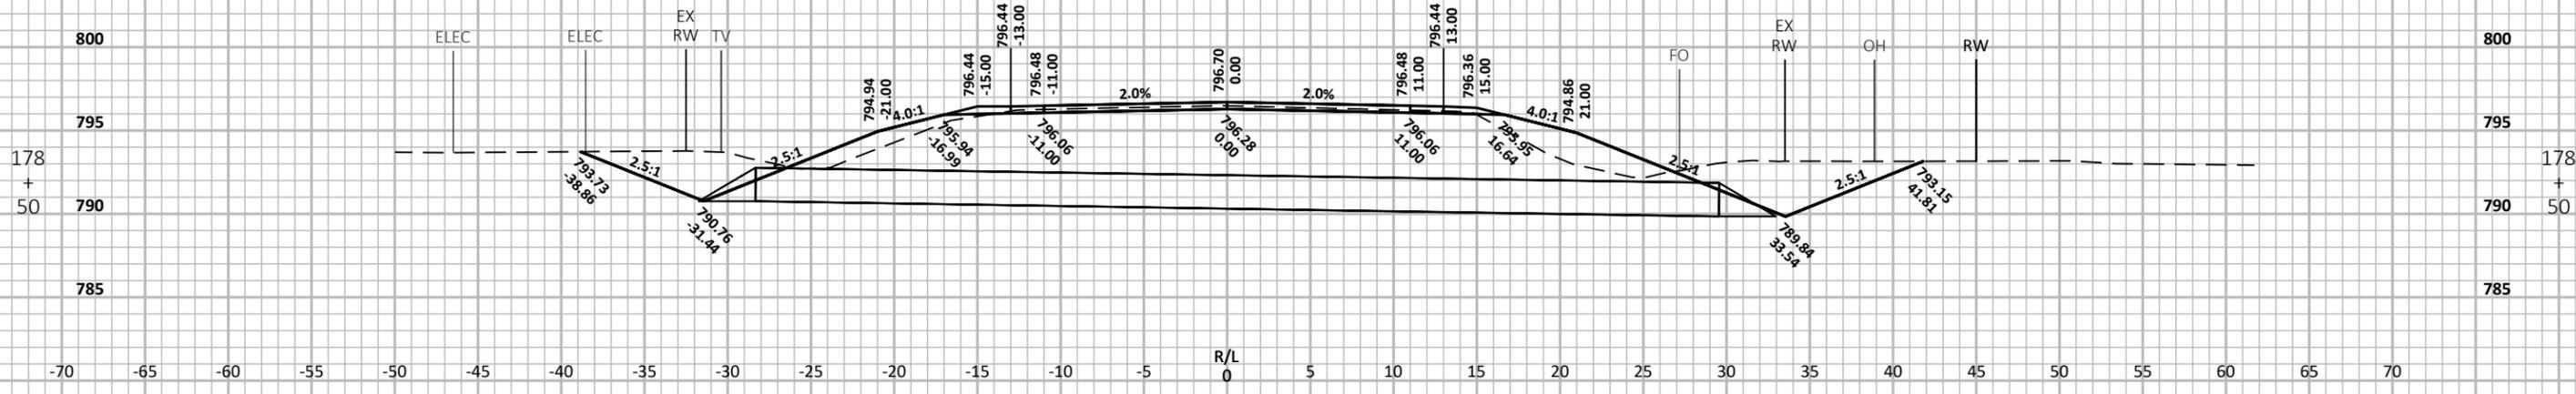





PROJECT NO: 599800 HWY: CTH D COUNTY: OUTAGAMIE CROSS SECTIONS: CTH D SHEET E

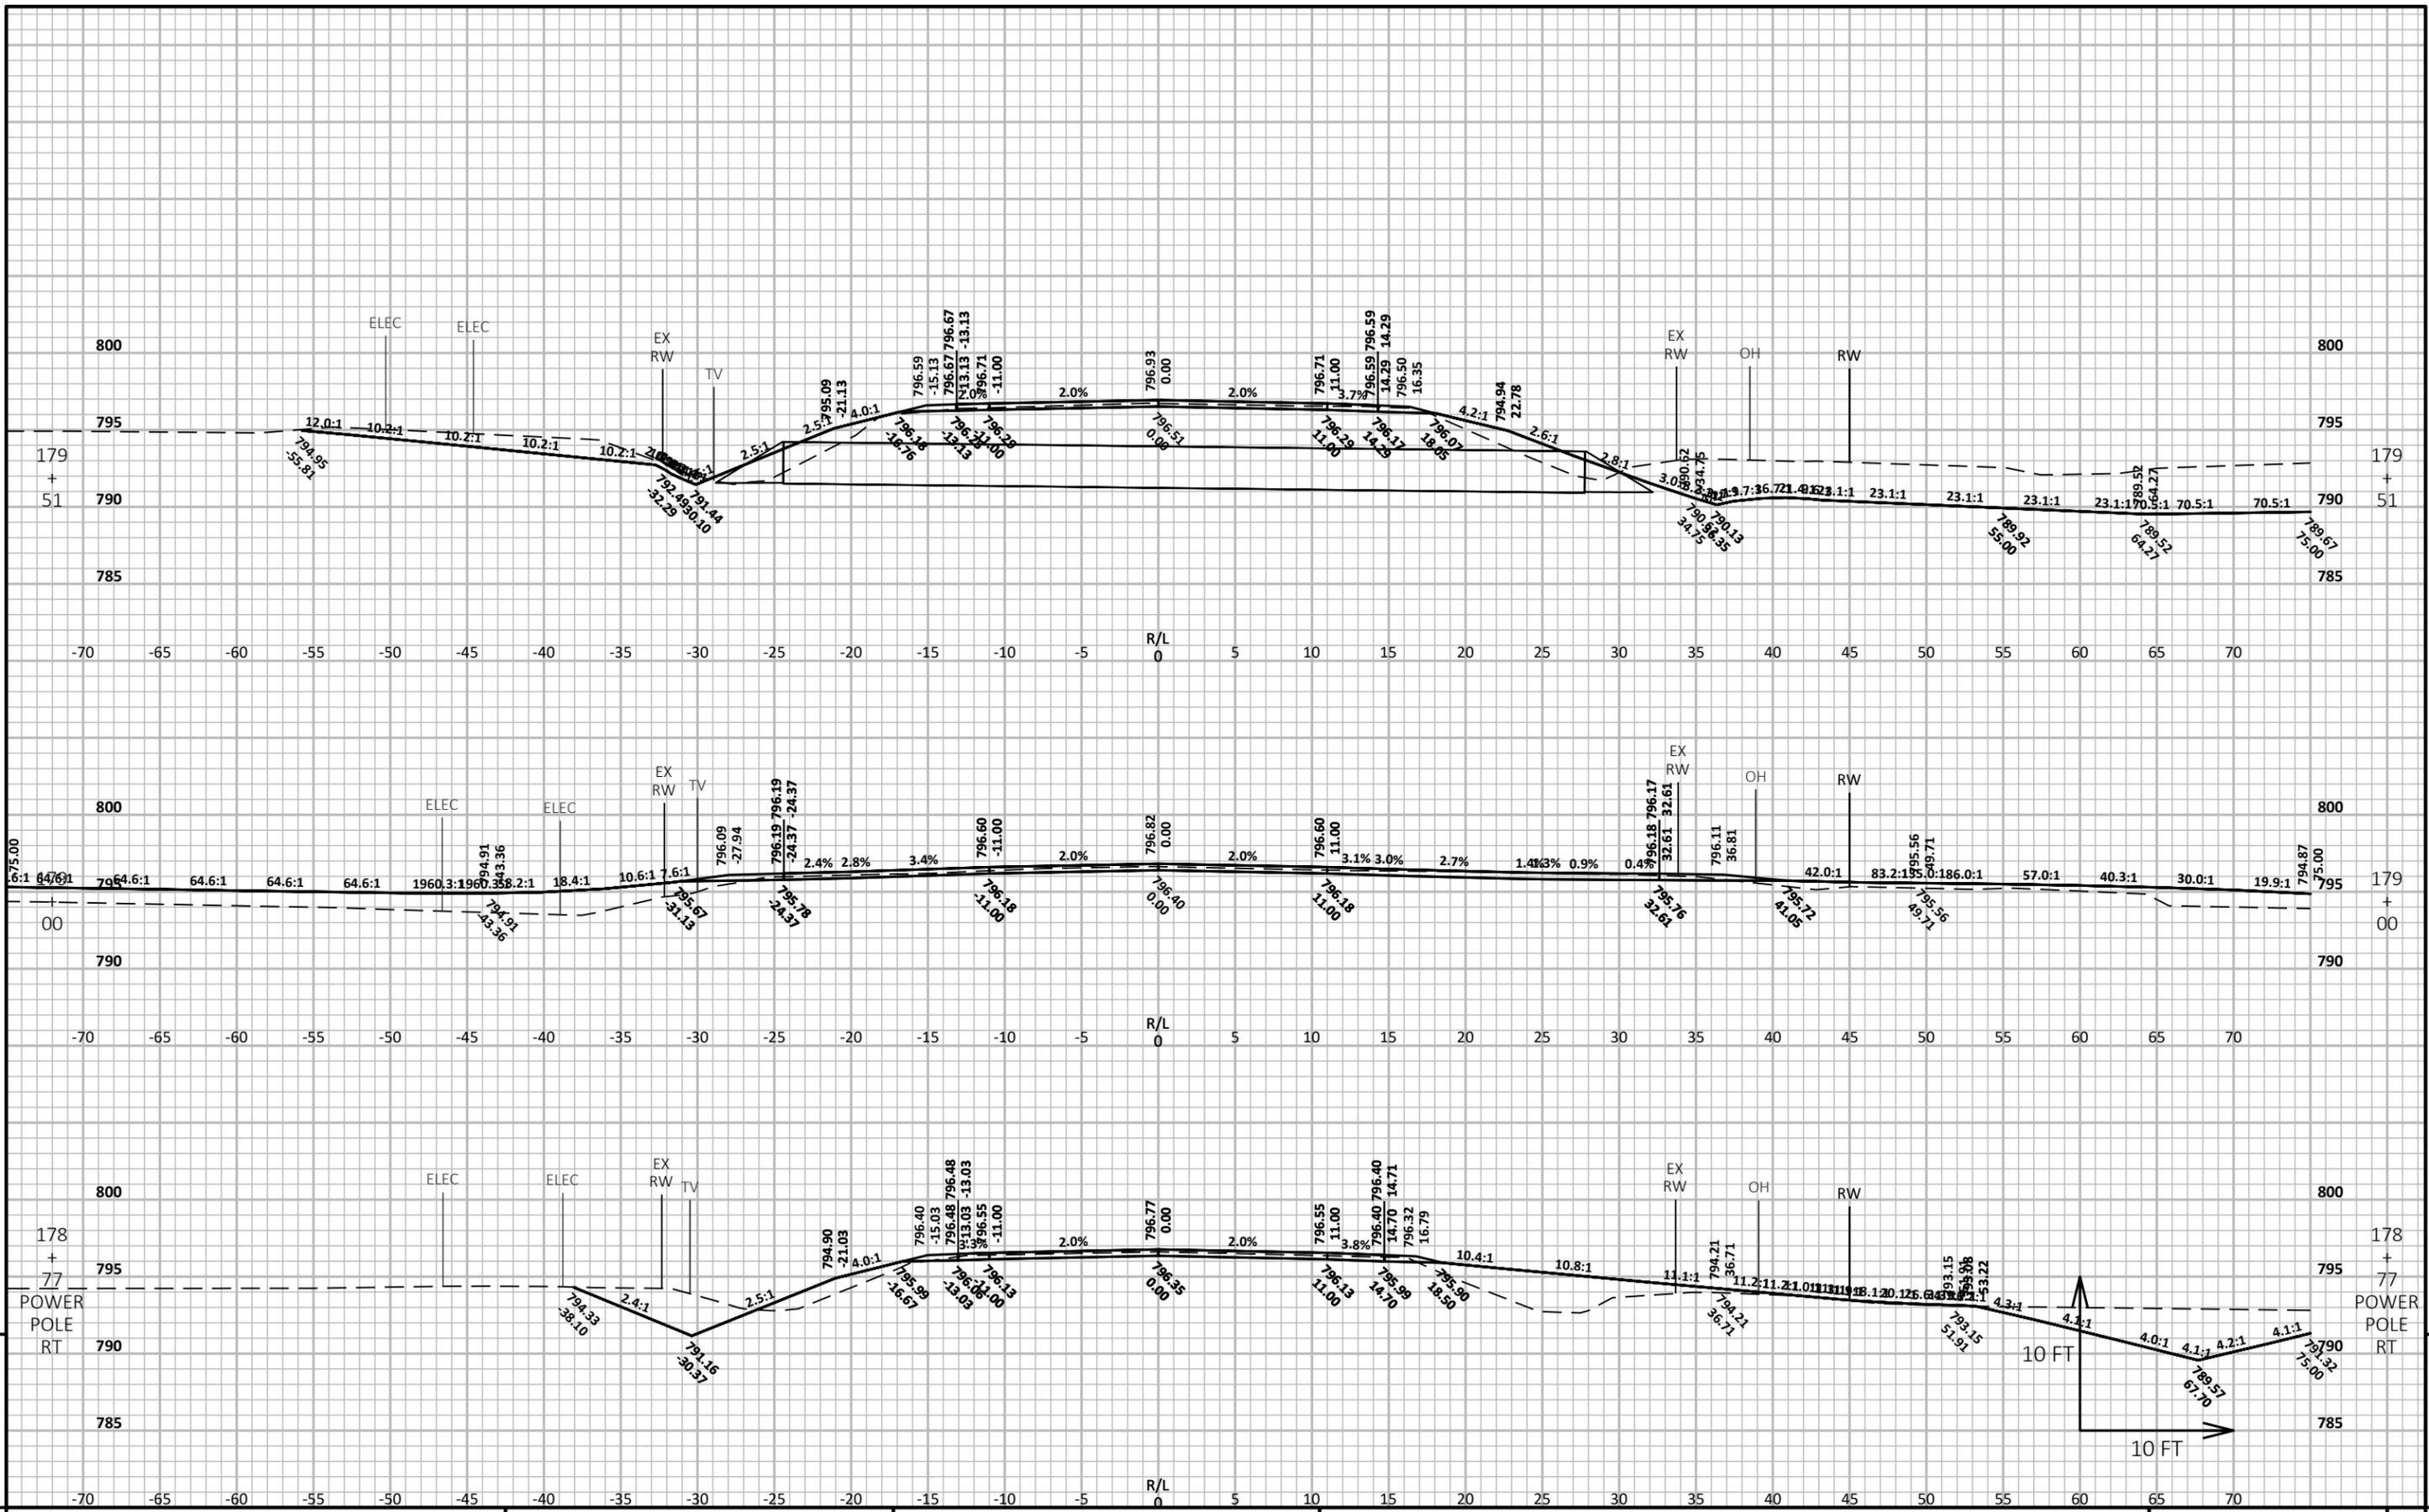

PROJECT NO: 599800 HWY: CTH D COUNTY: OUTAGAMIE CROSS SECTIONS: CTH D SHEET 9


FILE NAME : N:\3001181.00\CIVIL 3D\SHEETS\PLAN\CTH D-090201-XS.DWG PLOT DATE : 8/23/2022 9:09 PM PLOT BY : MATT TOMSOVIC PLOT NAME : PLOT SCALE : 1 IN:10 FT HORZ. / 1 IN:10 FT VERT. WISDOT/CADD SHEET 49

LAYOUT NAME - CTH D-090233-xs

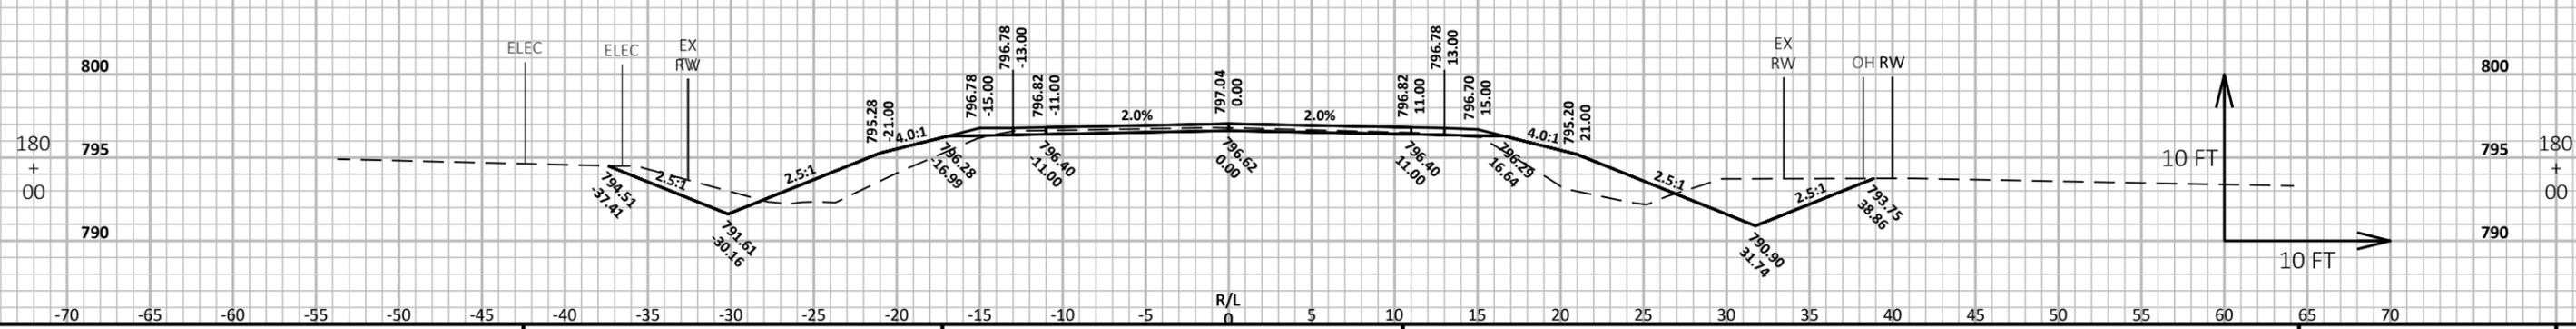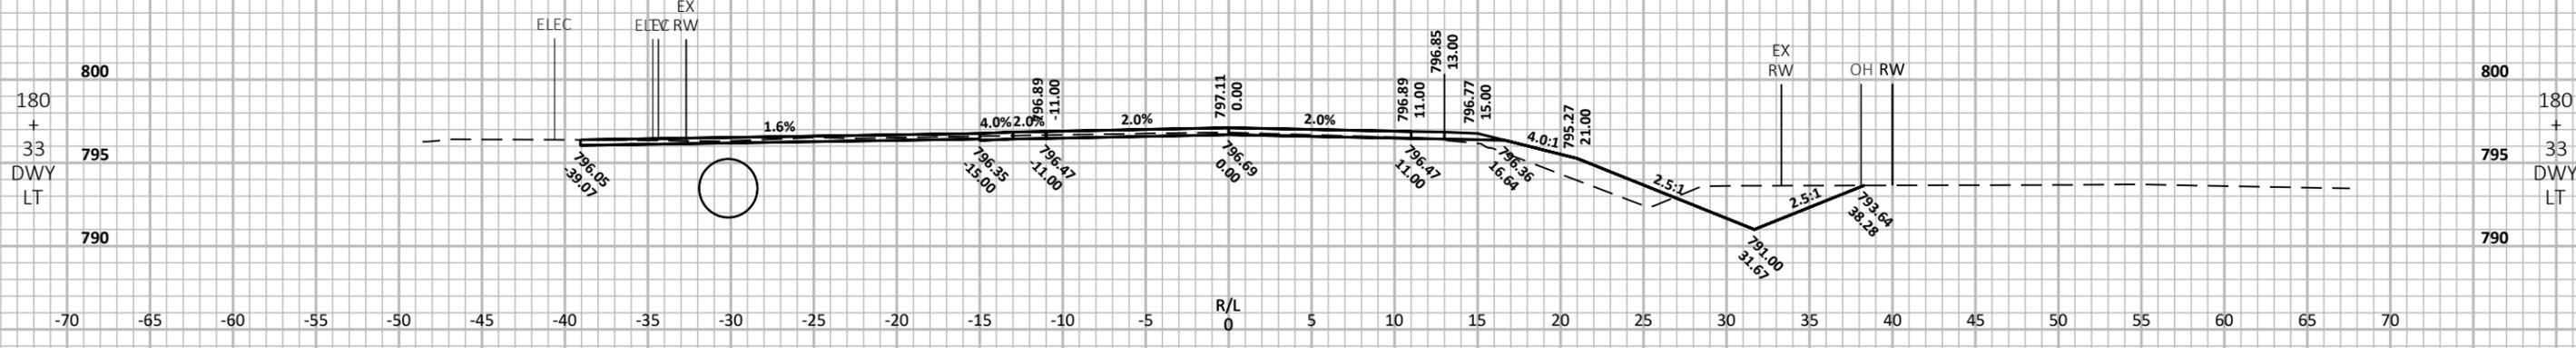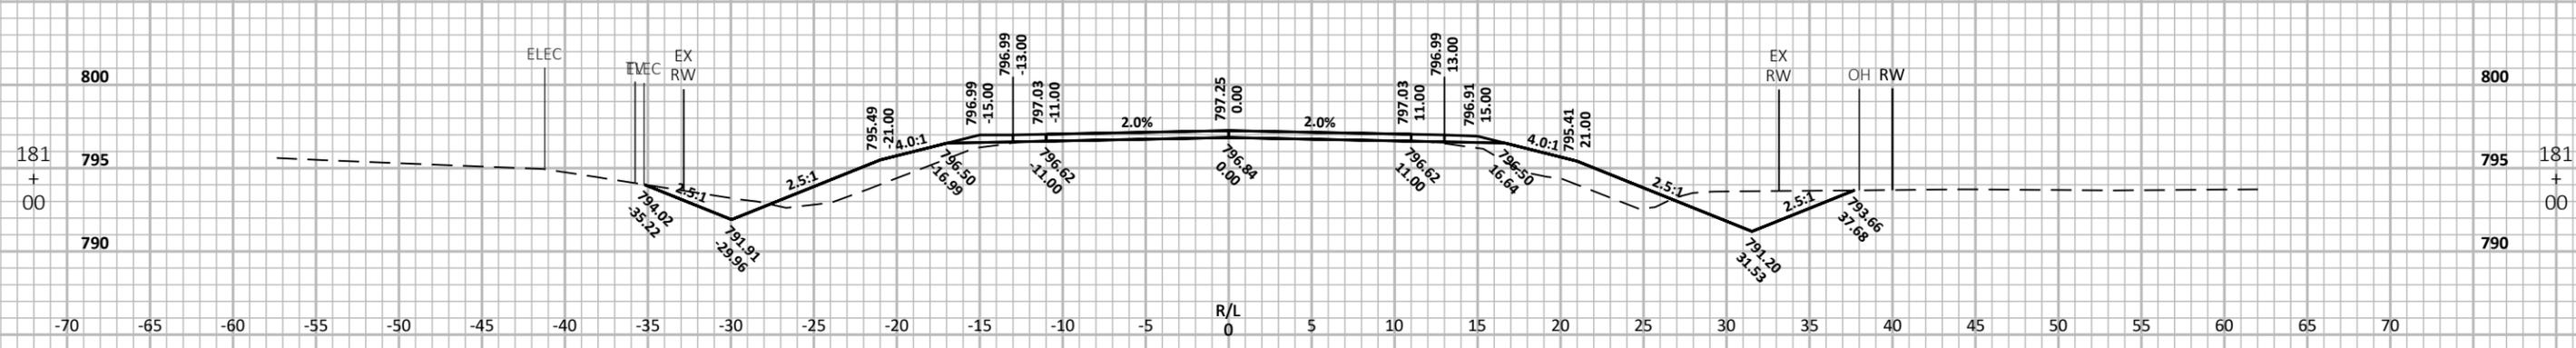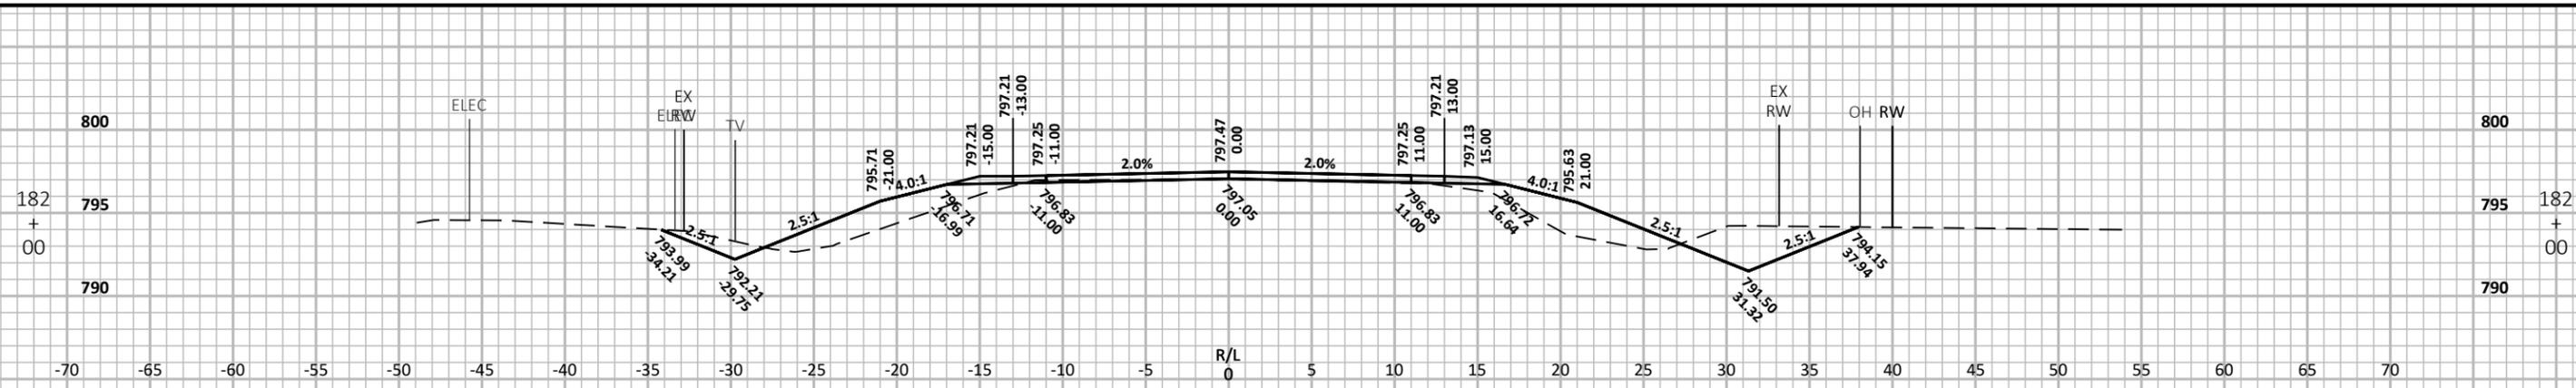


PROJECT NO: 599800 HWY: CTH D COUNTY: OUTAGAMIE CROSS SECTIONS: CTH D SHEET 9

FILE NAME: N:\3001181.00\CIVIL 3D\SHEETS\PLAN\CTH D-090201-XS.DWG PLOT DATE: 8/23/2022 9:09 PM PLOT BY: MATT TOMSOVIC PLOT NAME: PLOT SCALE: 1 IN:10 FT HORZ. / 1 IN:10 FT VERT. WISDOT/CADD SHEET 49

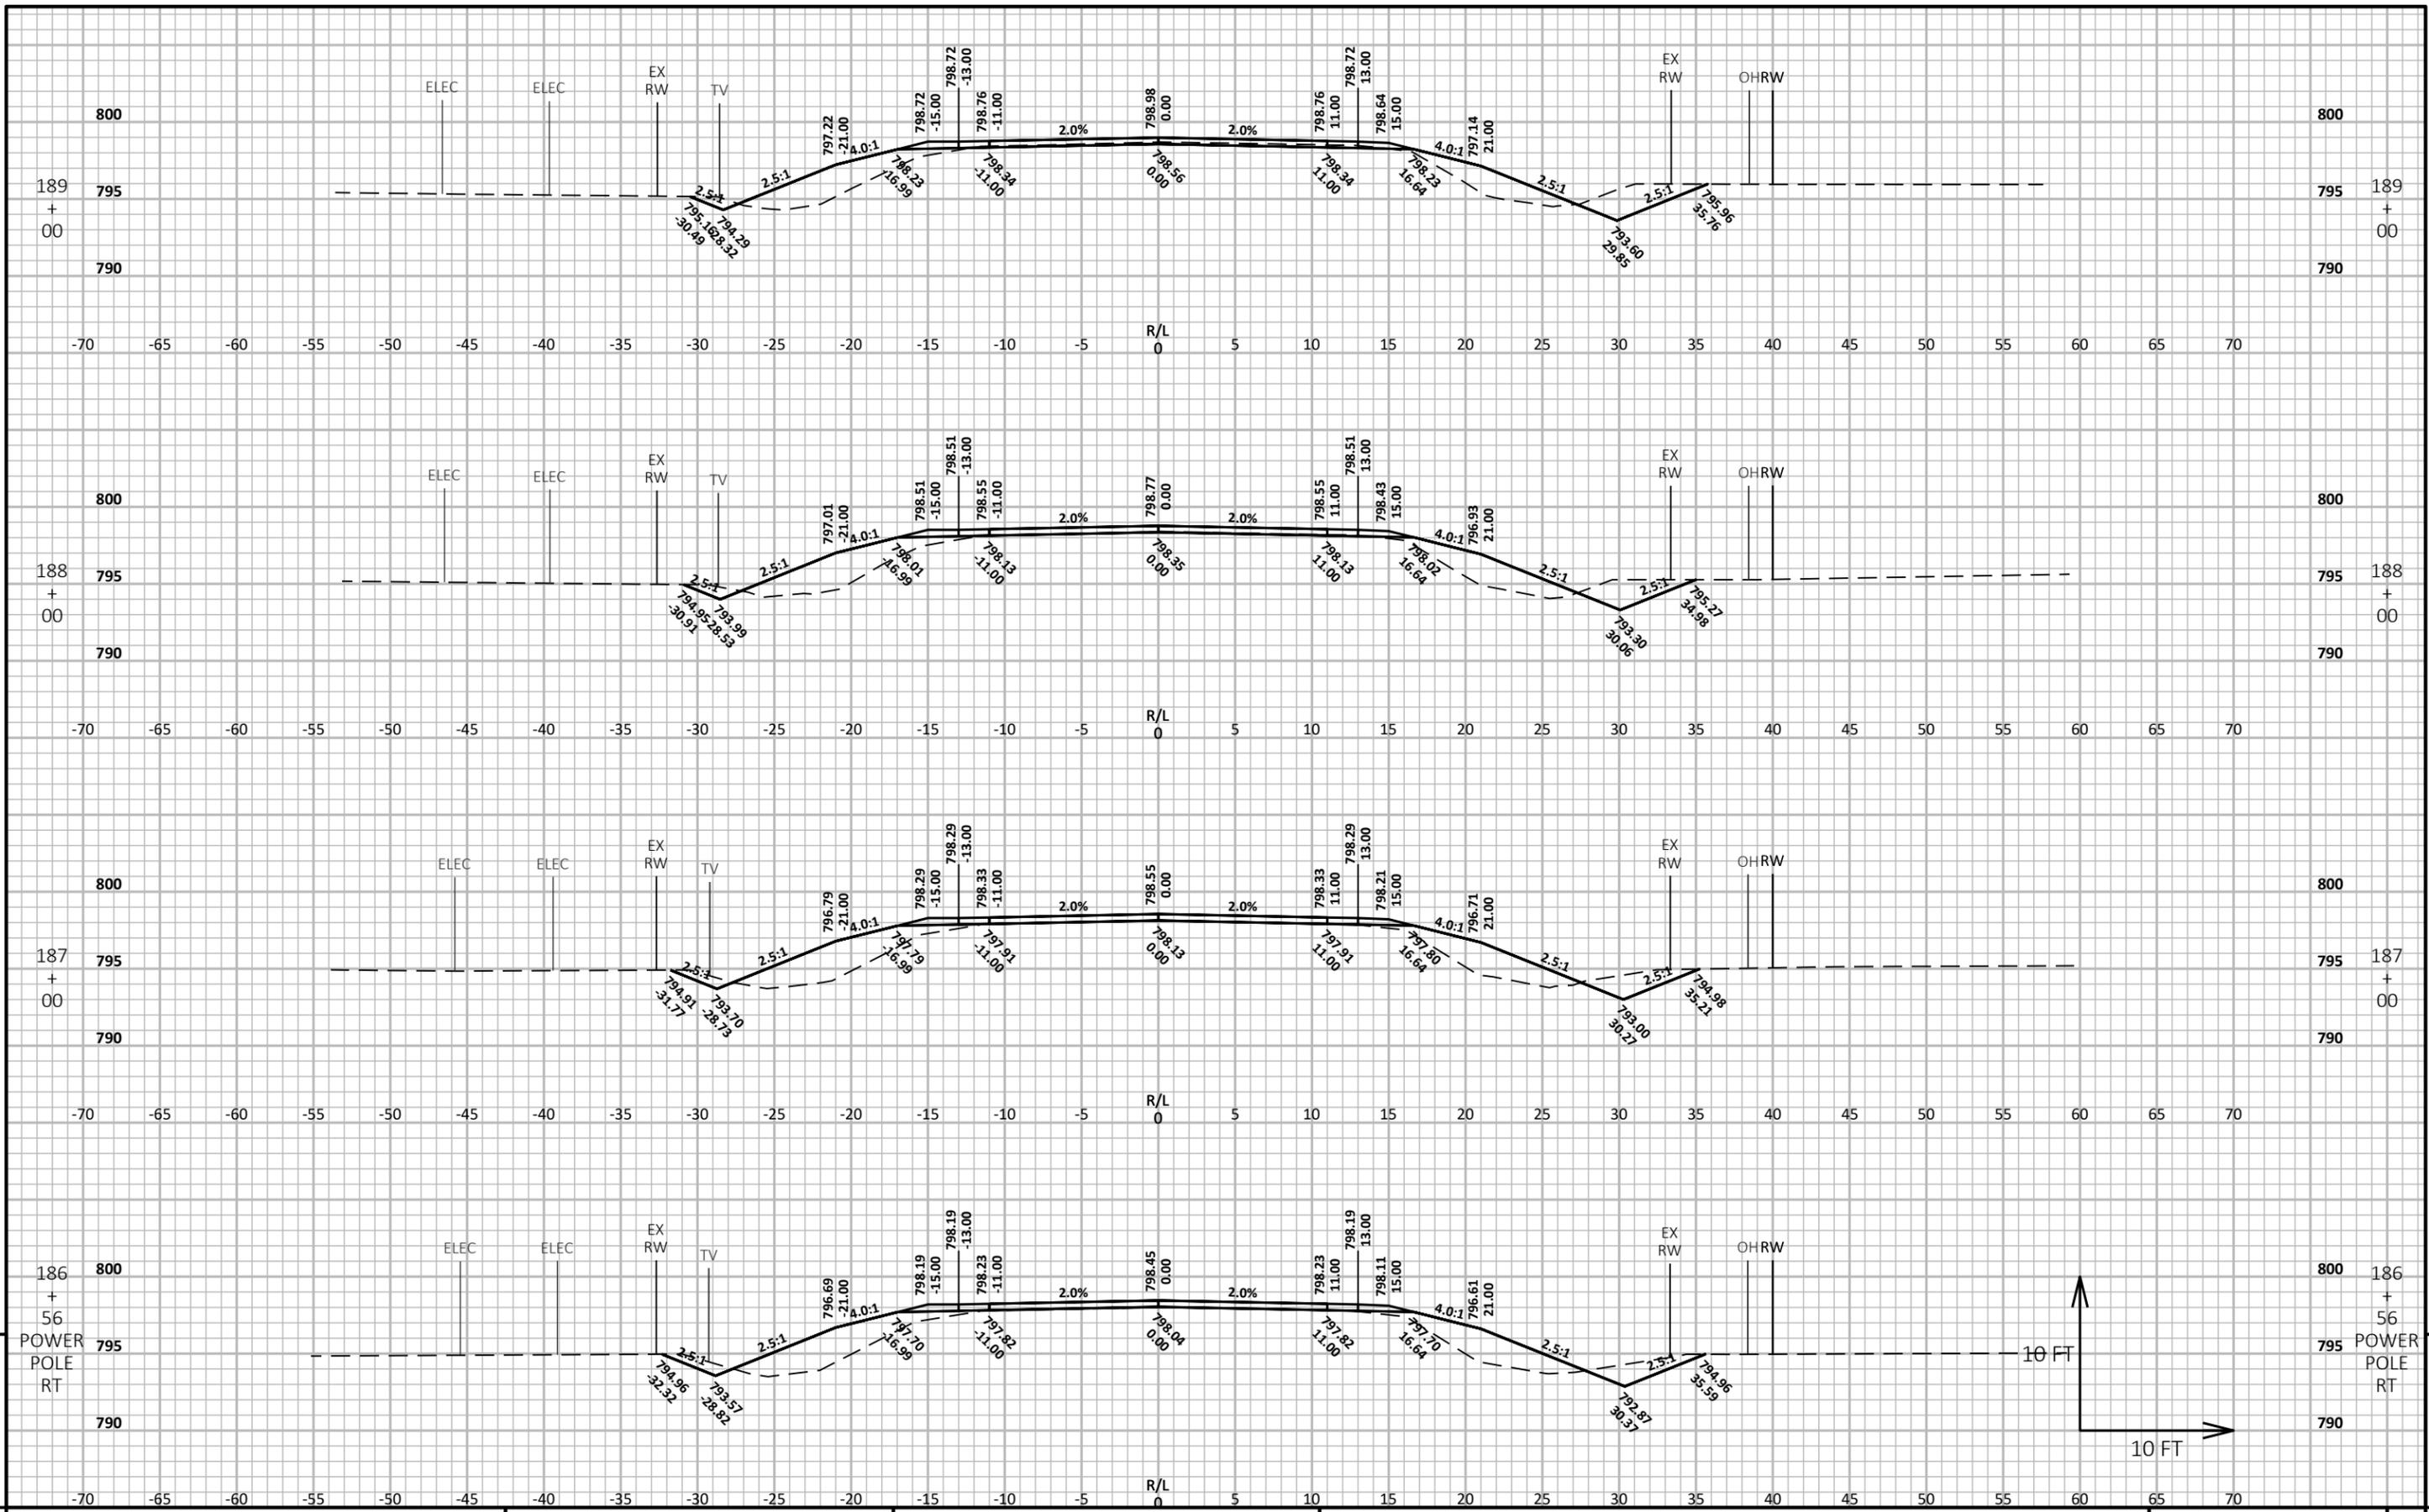


PROJECT NO: 599800 HWY: CTH D COUNTY: OUTAGAMIE CROSS SECTIONS: CTH D SHEET 9

FILE NAME: N:\3001181.00\CIVIL 3D\SHEETS\PLAN\CTH D-090201-XS.DWG PLOT DATE: 8/23/2022 9:10 PM PLOT BY: MATT TOMSOVIC PLOT NAME: PLOT SCALE: 1 IN:10 FT HORZ. / 1 IN:10 FT VERT. WISDOT/CADD SHEET 49

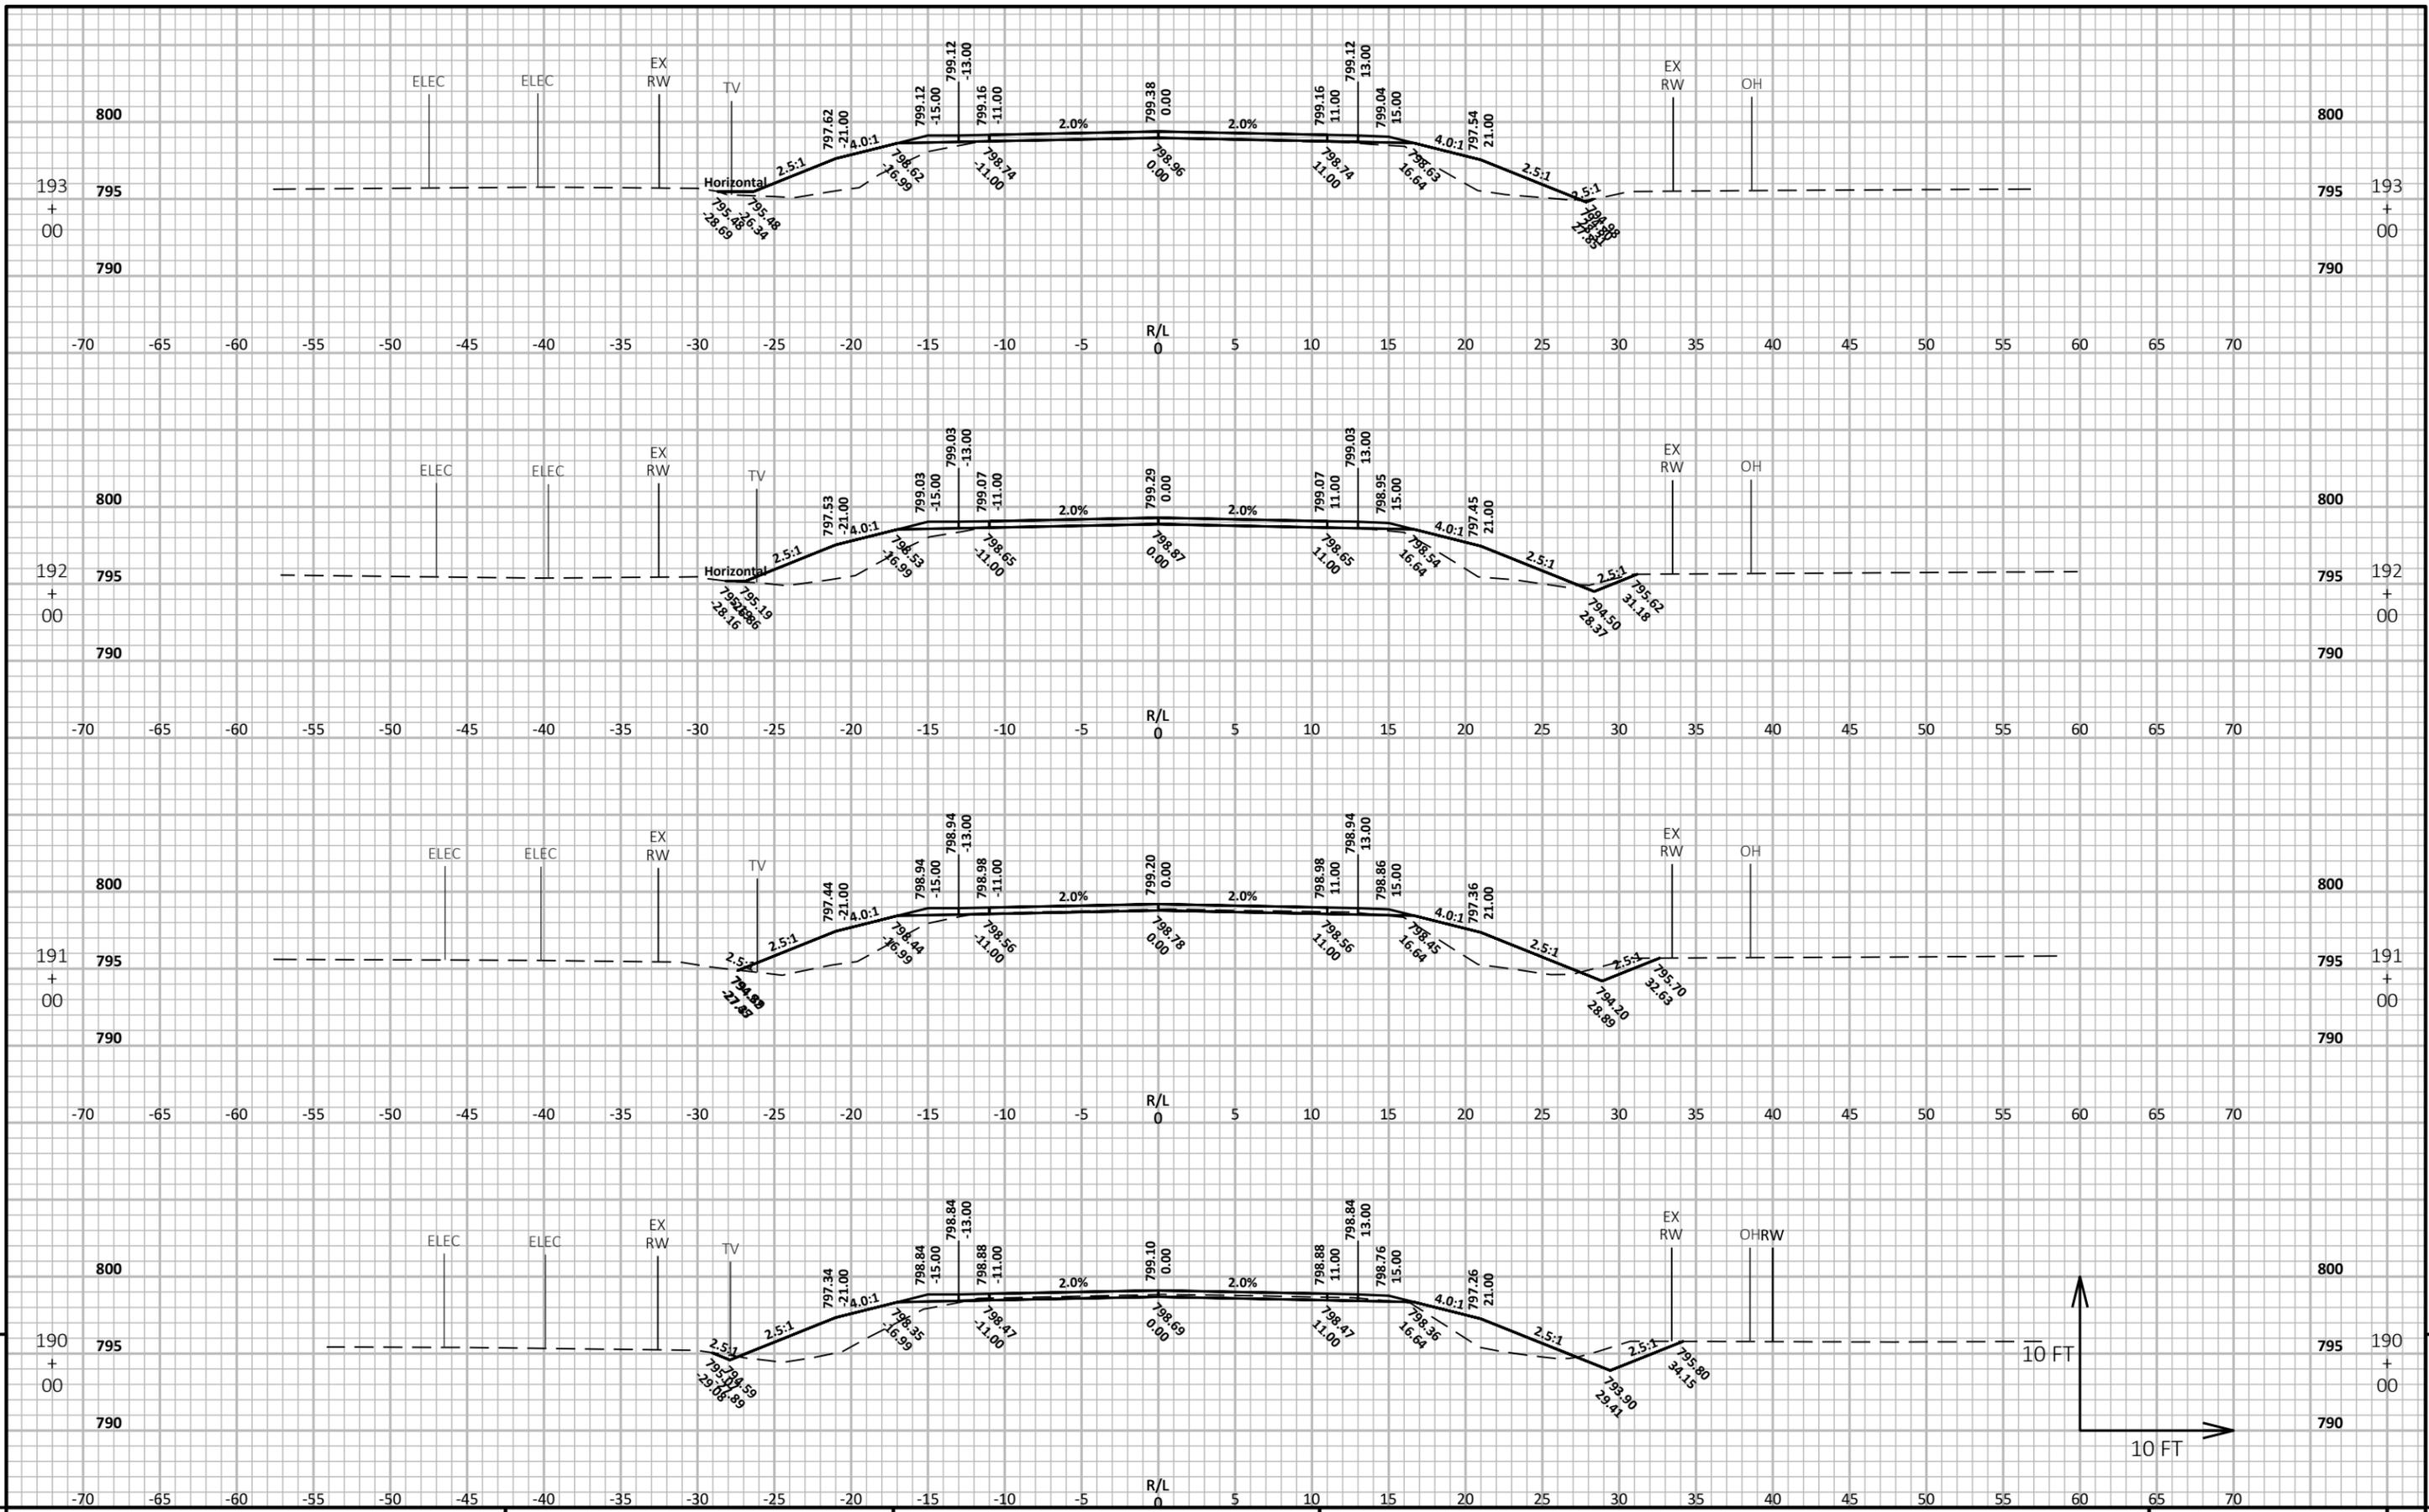

PROJECT NO: 599800 HWY: CTH D COUNTY: OUTAGAMIE CROSS SECTIONS: CTH D SHEET E

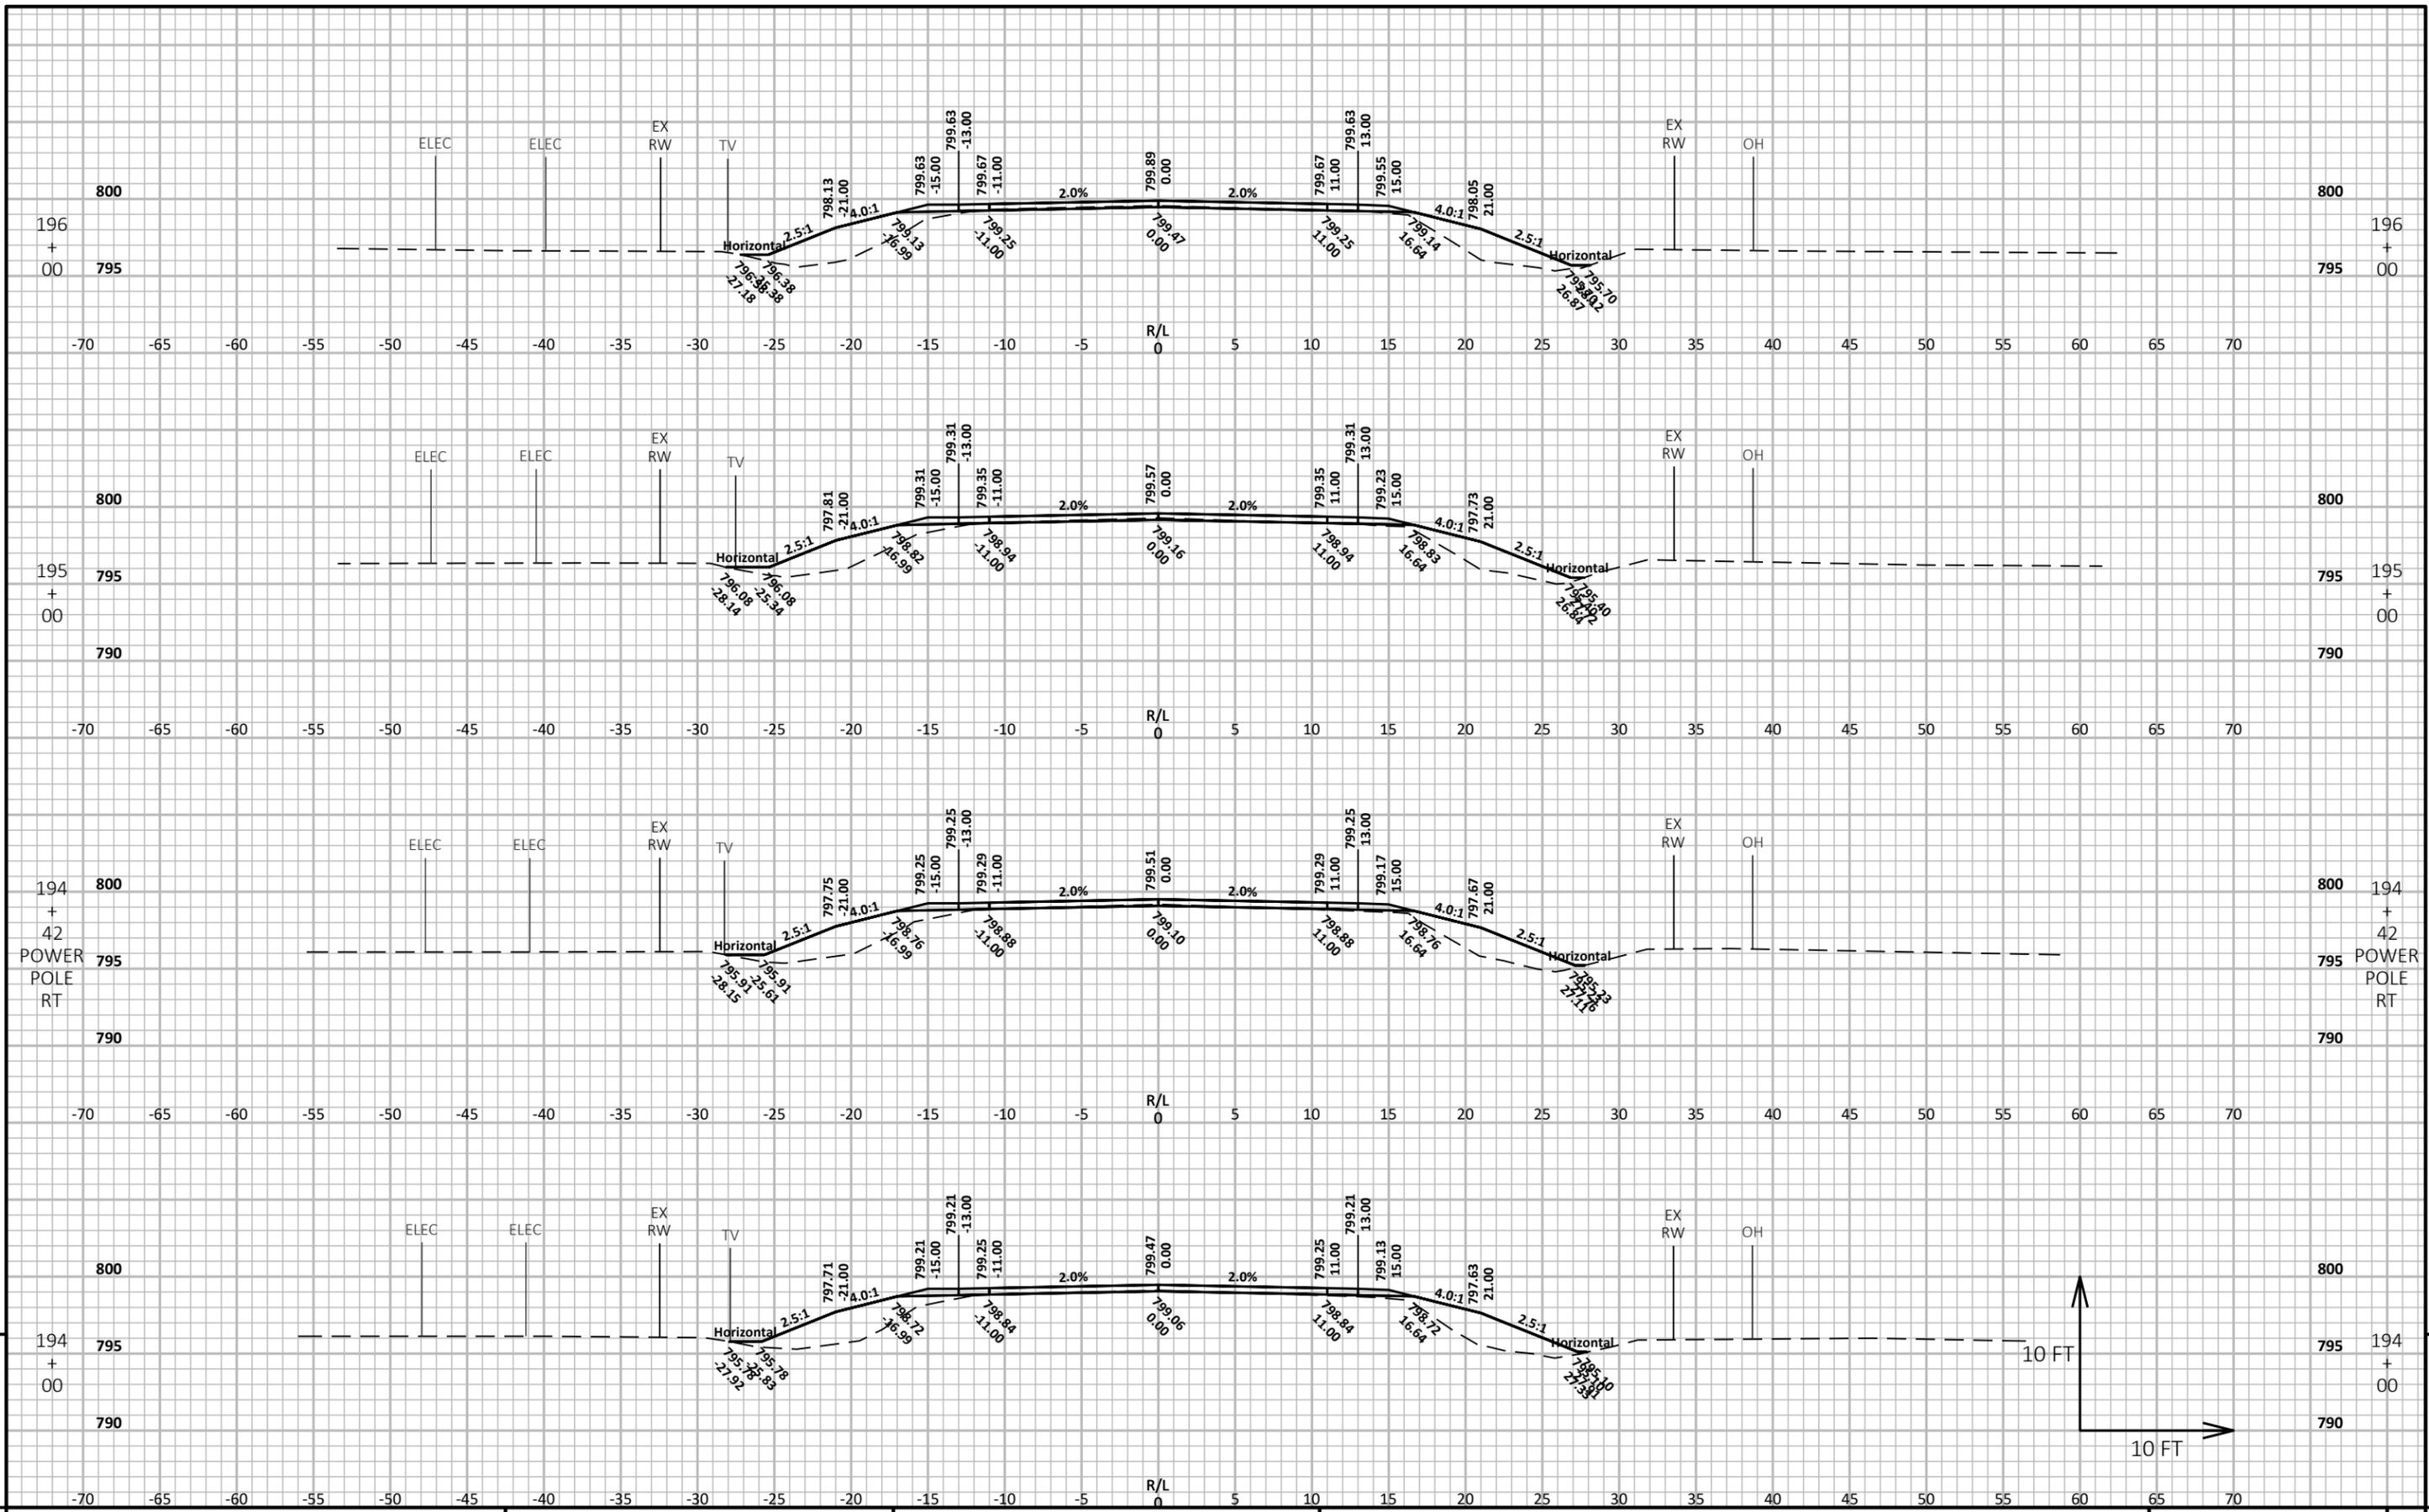






PROJECT NO: 599800 HWY: CTH D COUNTY: OUTAGAMIE CROSS SECTIONS: CTH D SHEET E

FILE NAME : N:\3001181.00\CIVIL 3D\SHEETS\PLAN\CTH D-090201-XS.DWG PLOT DATE : 8/23/2022 9:10 PM PLOT BY : MATT TOMSOVIC PLOT NAME : PLOT SCALE : 1 IN:10 FT HORZ. / 1 IN:10 FT VERT. WISDOT/CADDs SHEET 49

9






9

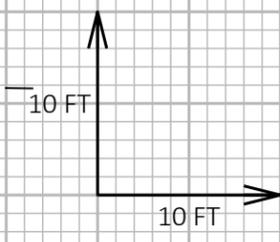

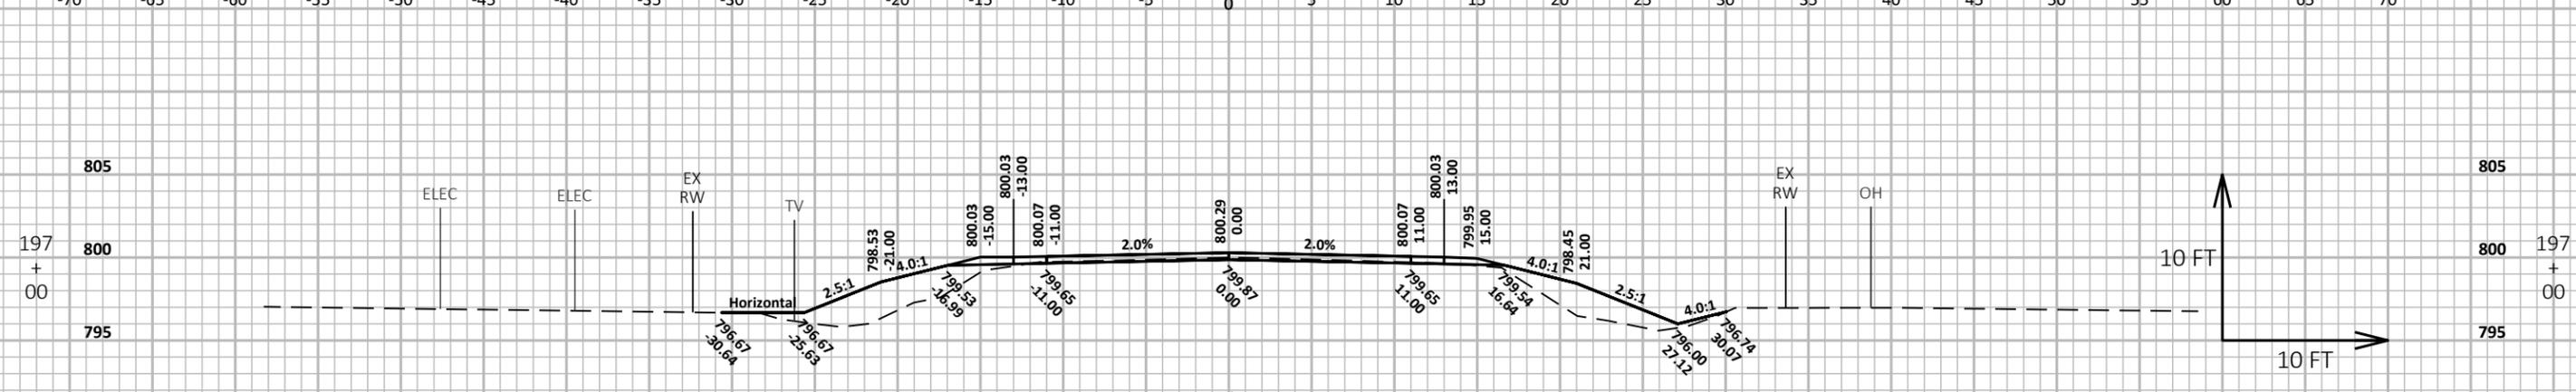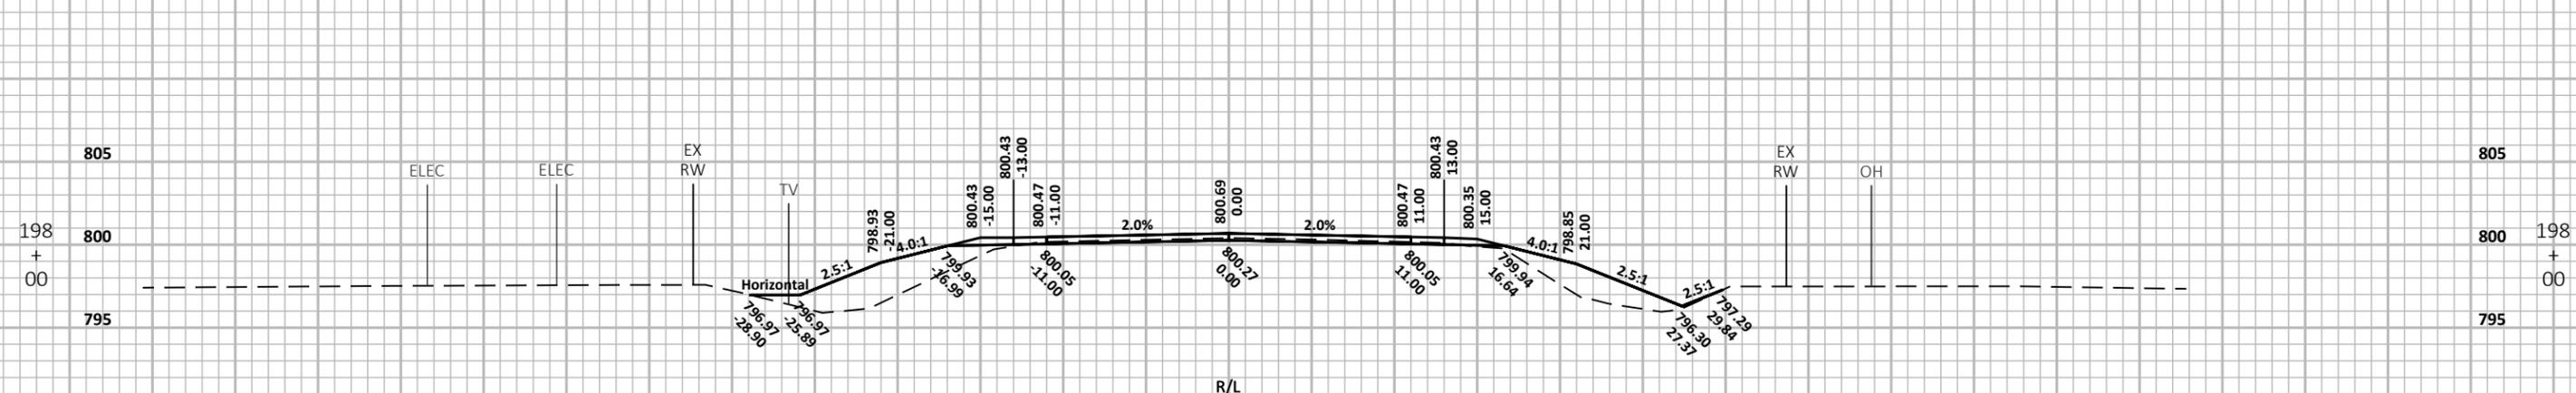
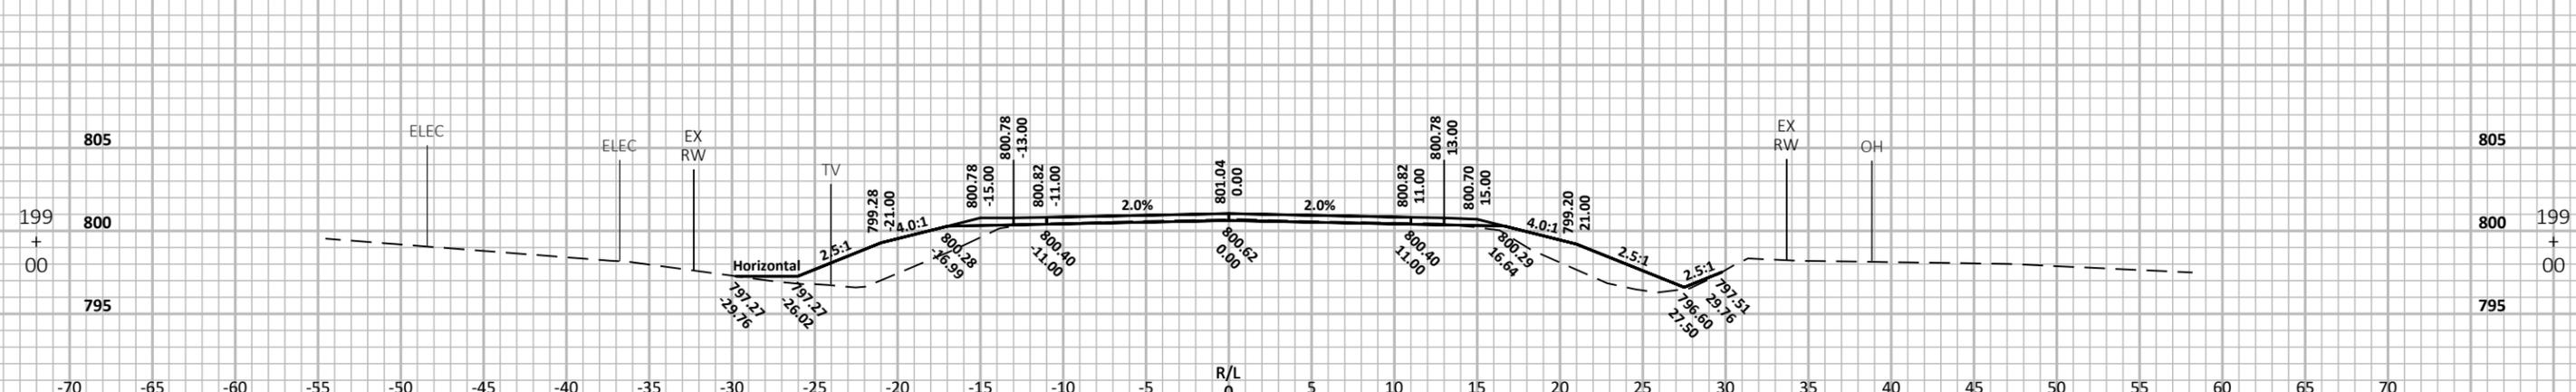
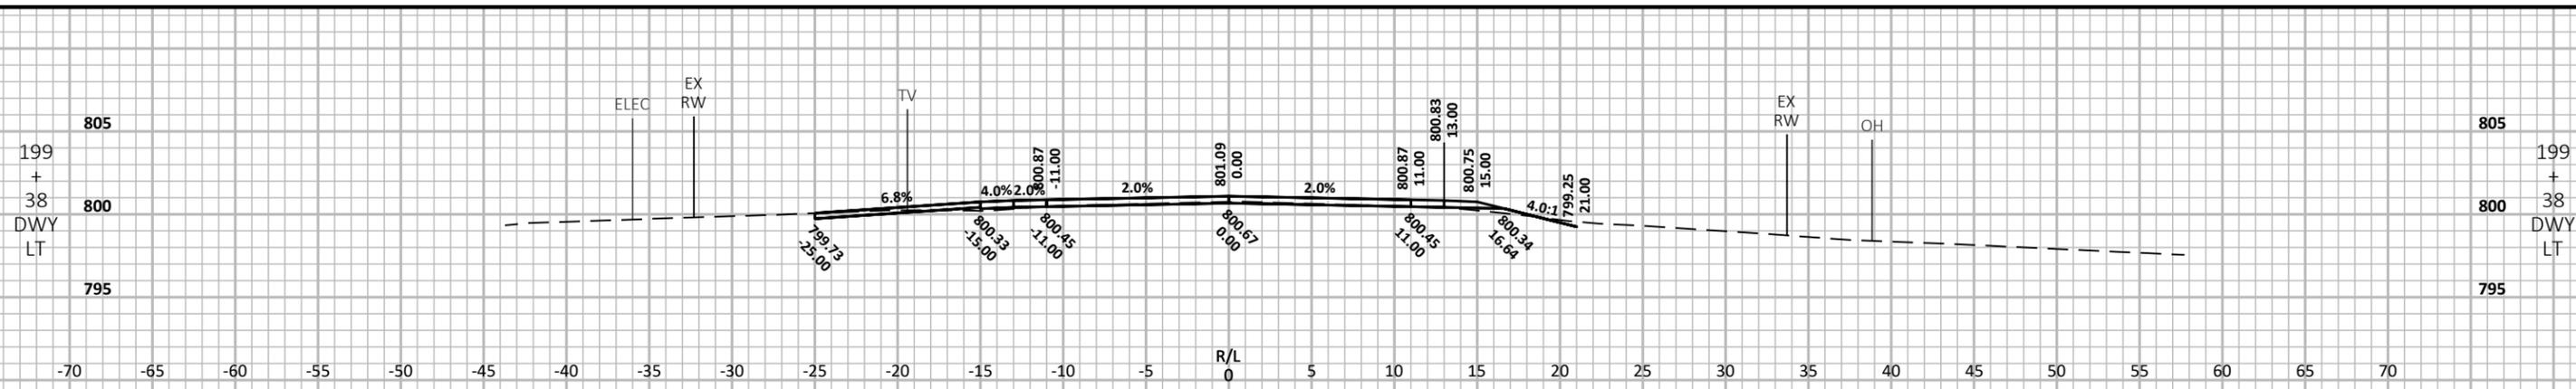


PROJECT NO: 599800 HWY: CTH D COUNTY: OUTAGAMIE CROSS SECTIONS: CTH D SHEET 9


FILE NAME: N:\3001181.00\CIVIL 3D\SHEETS\PLAN\CTH D-090201-XS.DWG PLOT DATE: 8/23/2022 9:11 PM PLOT BY: MATT TOMSOVIC PLOT NAME: PLOT SCALE: 1 IN:10 FT HORZ. / 1 IN:10 FT VERT. WISDOT/CADD SHEET 49

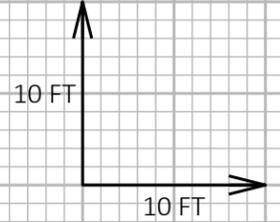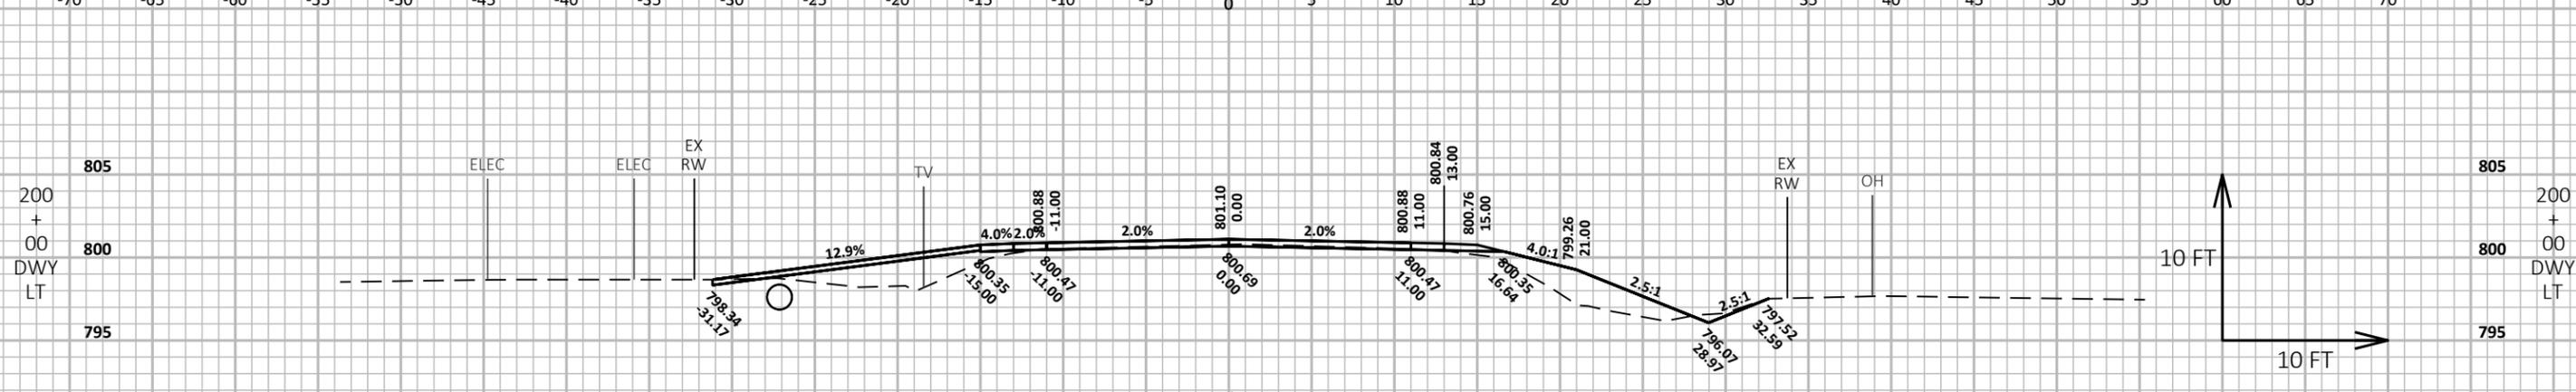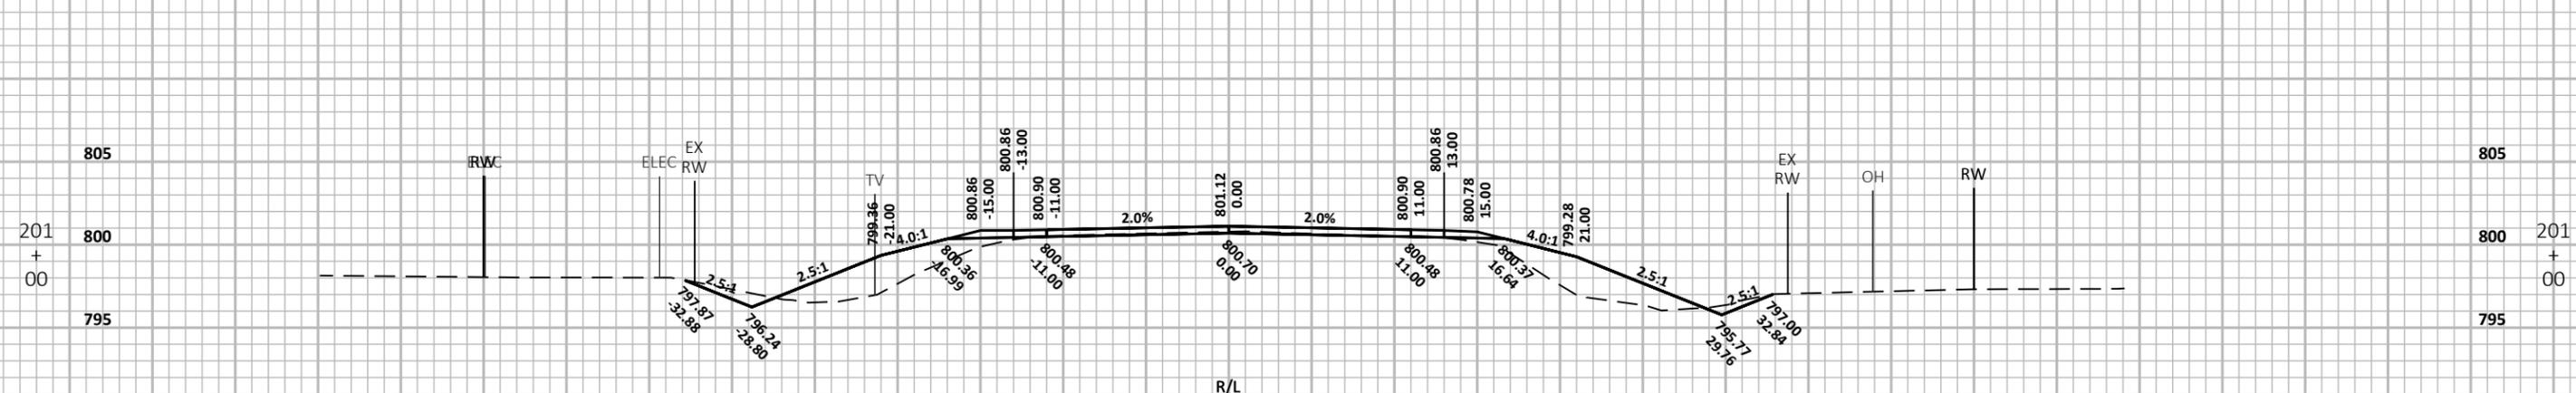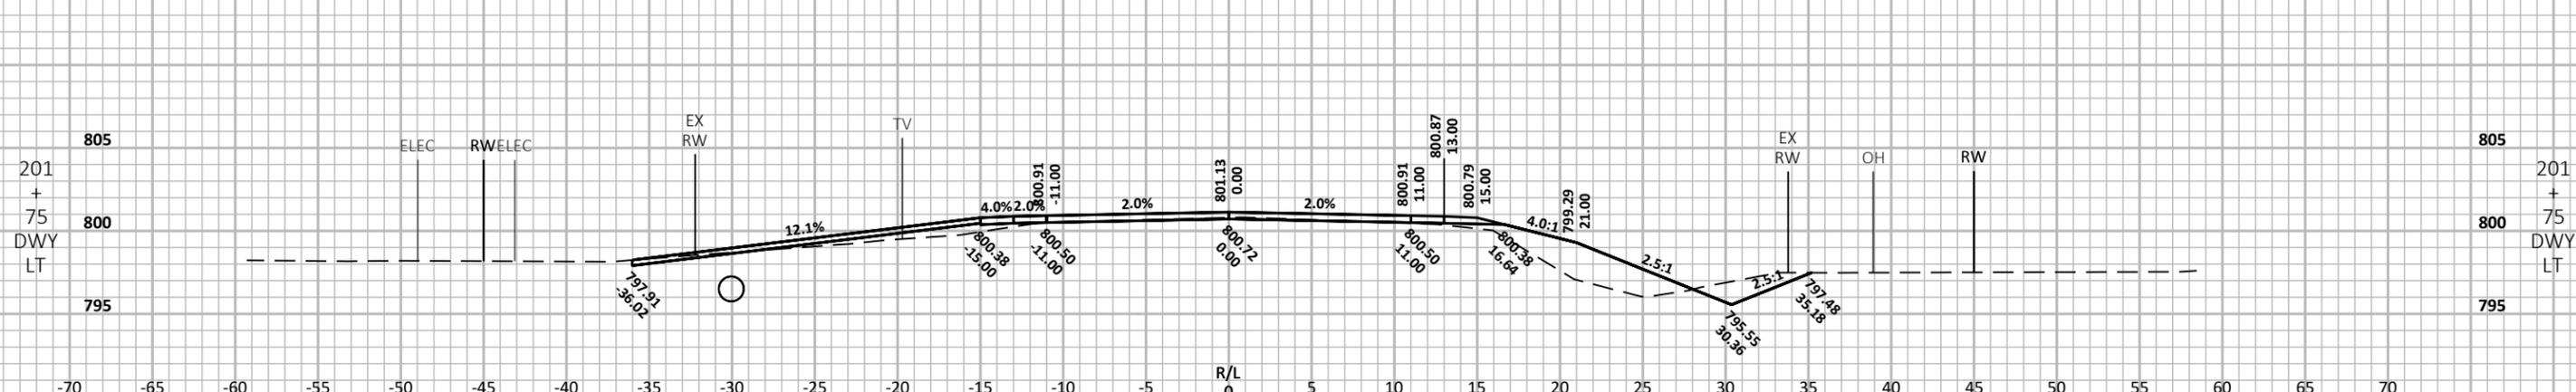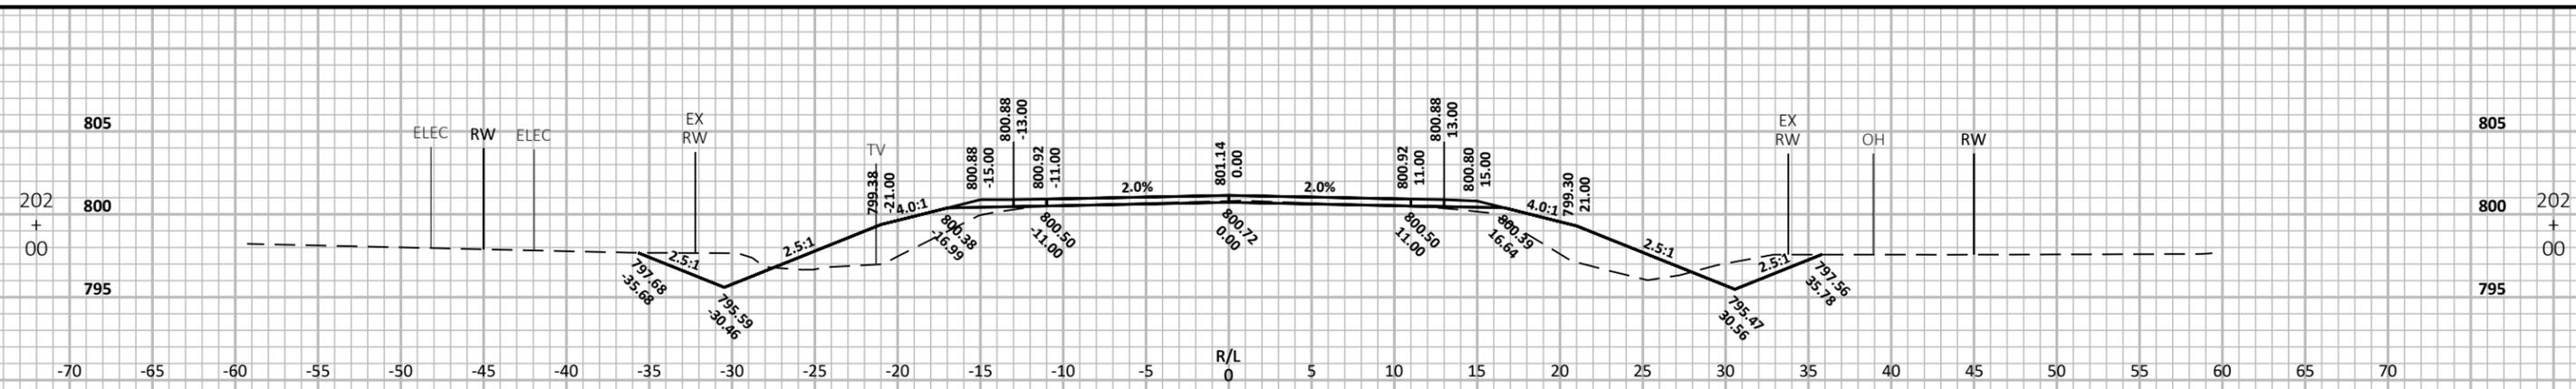

9 PROJECT NO: 599800 HWY: CTH D COUNTY: OUTAGAMIE CROSS SECTIONS: CTH D SHEET 9

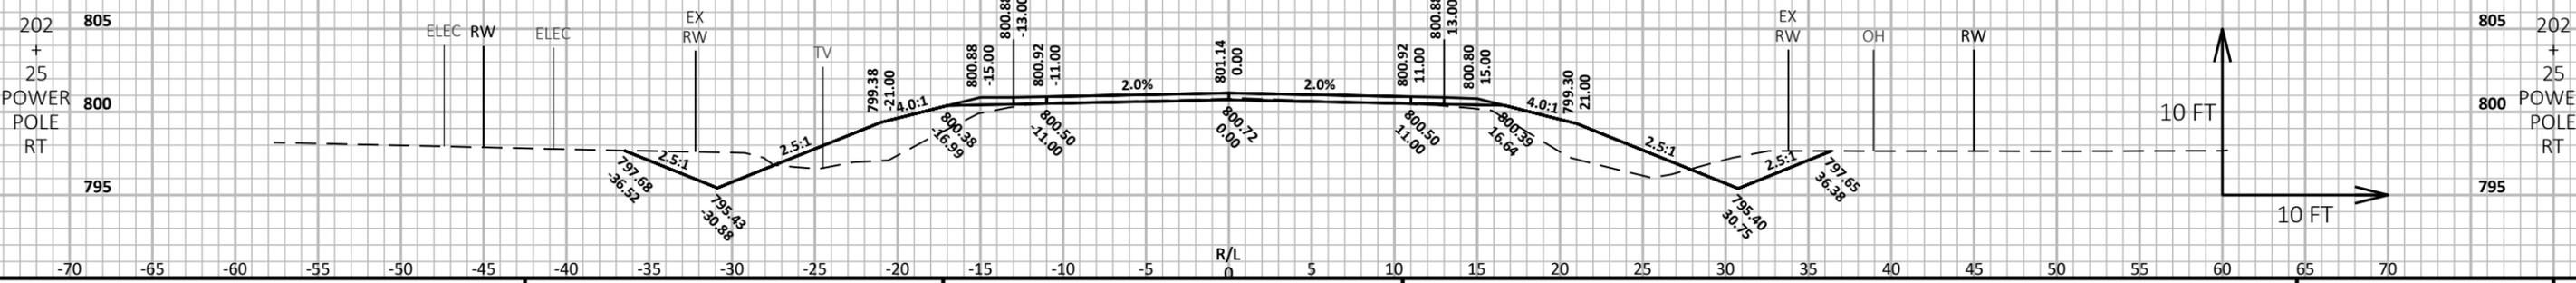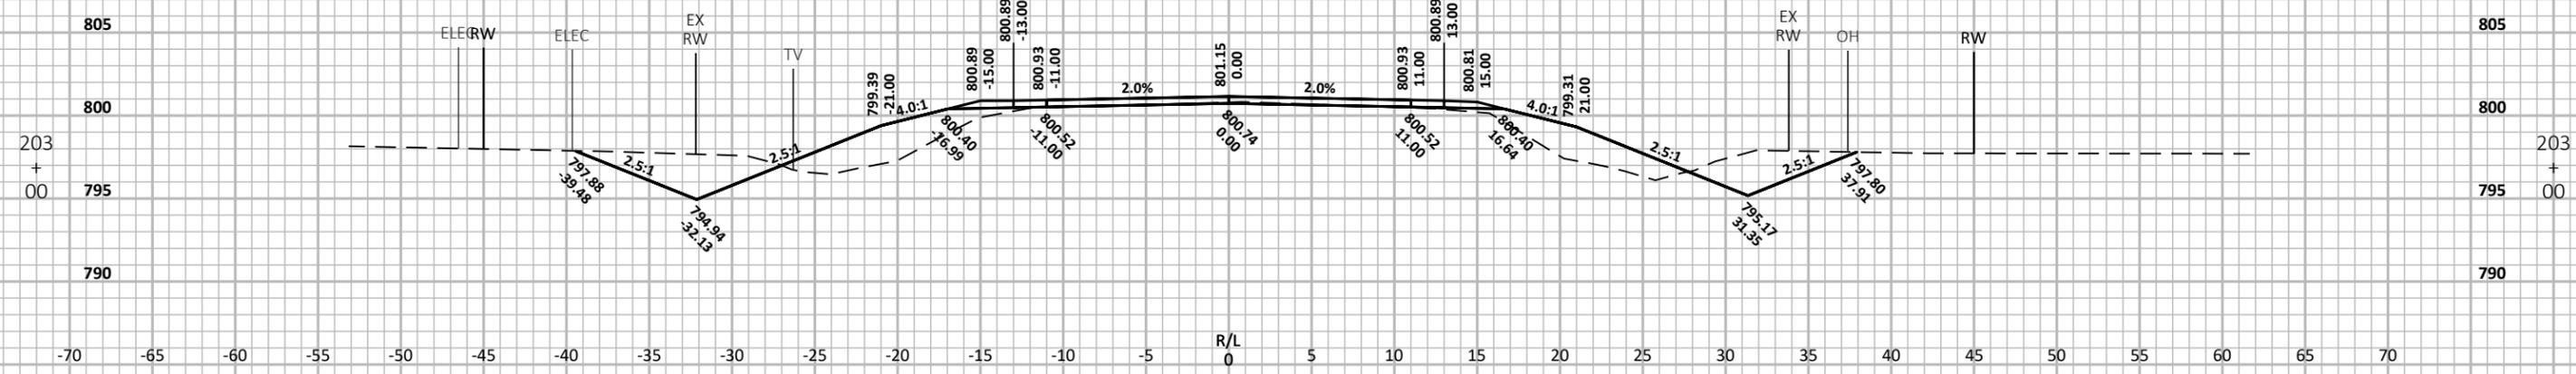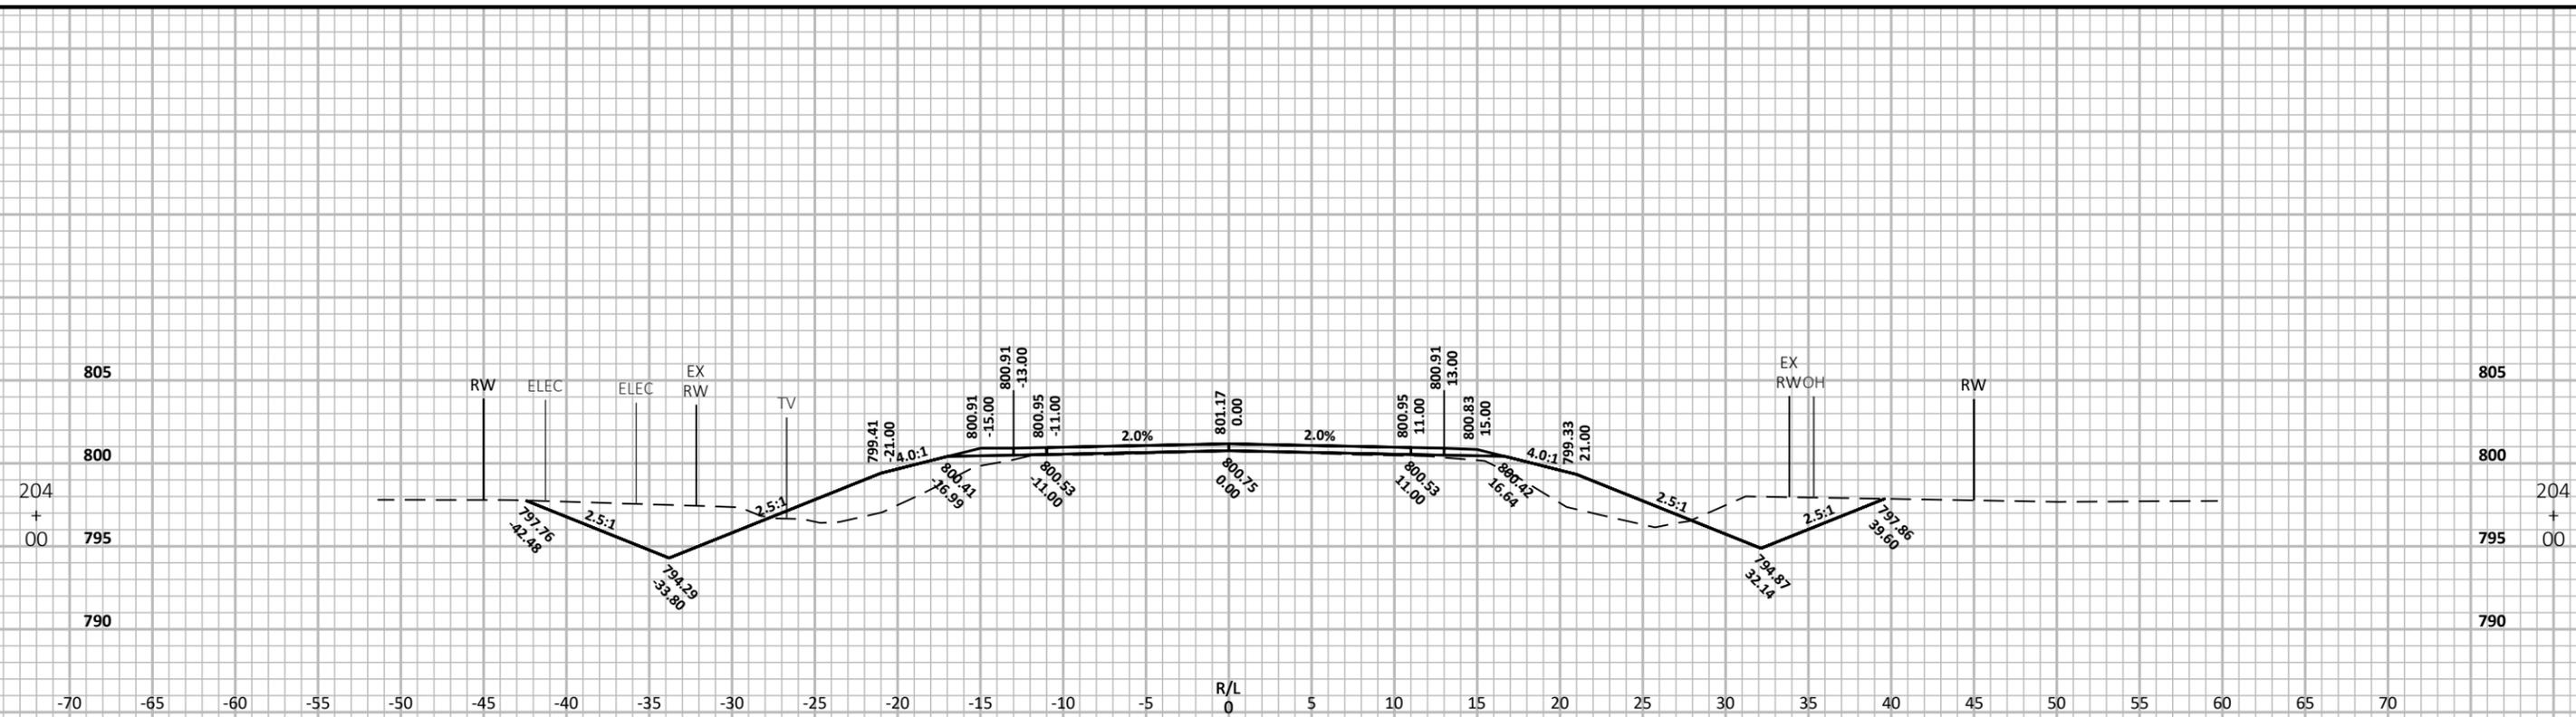


PROJECT NO: 599800 HWY: CTH D COUNTY: OUTAGAMIE CROSS SECTIONS: CTH D SHEET E

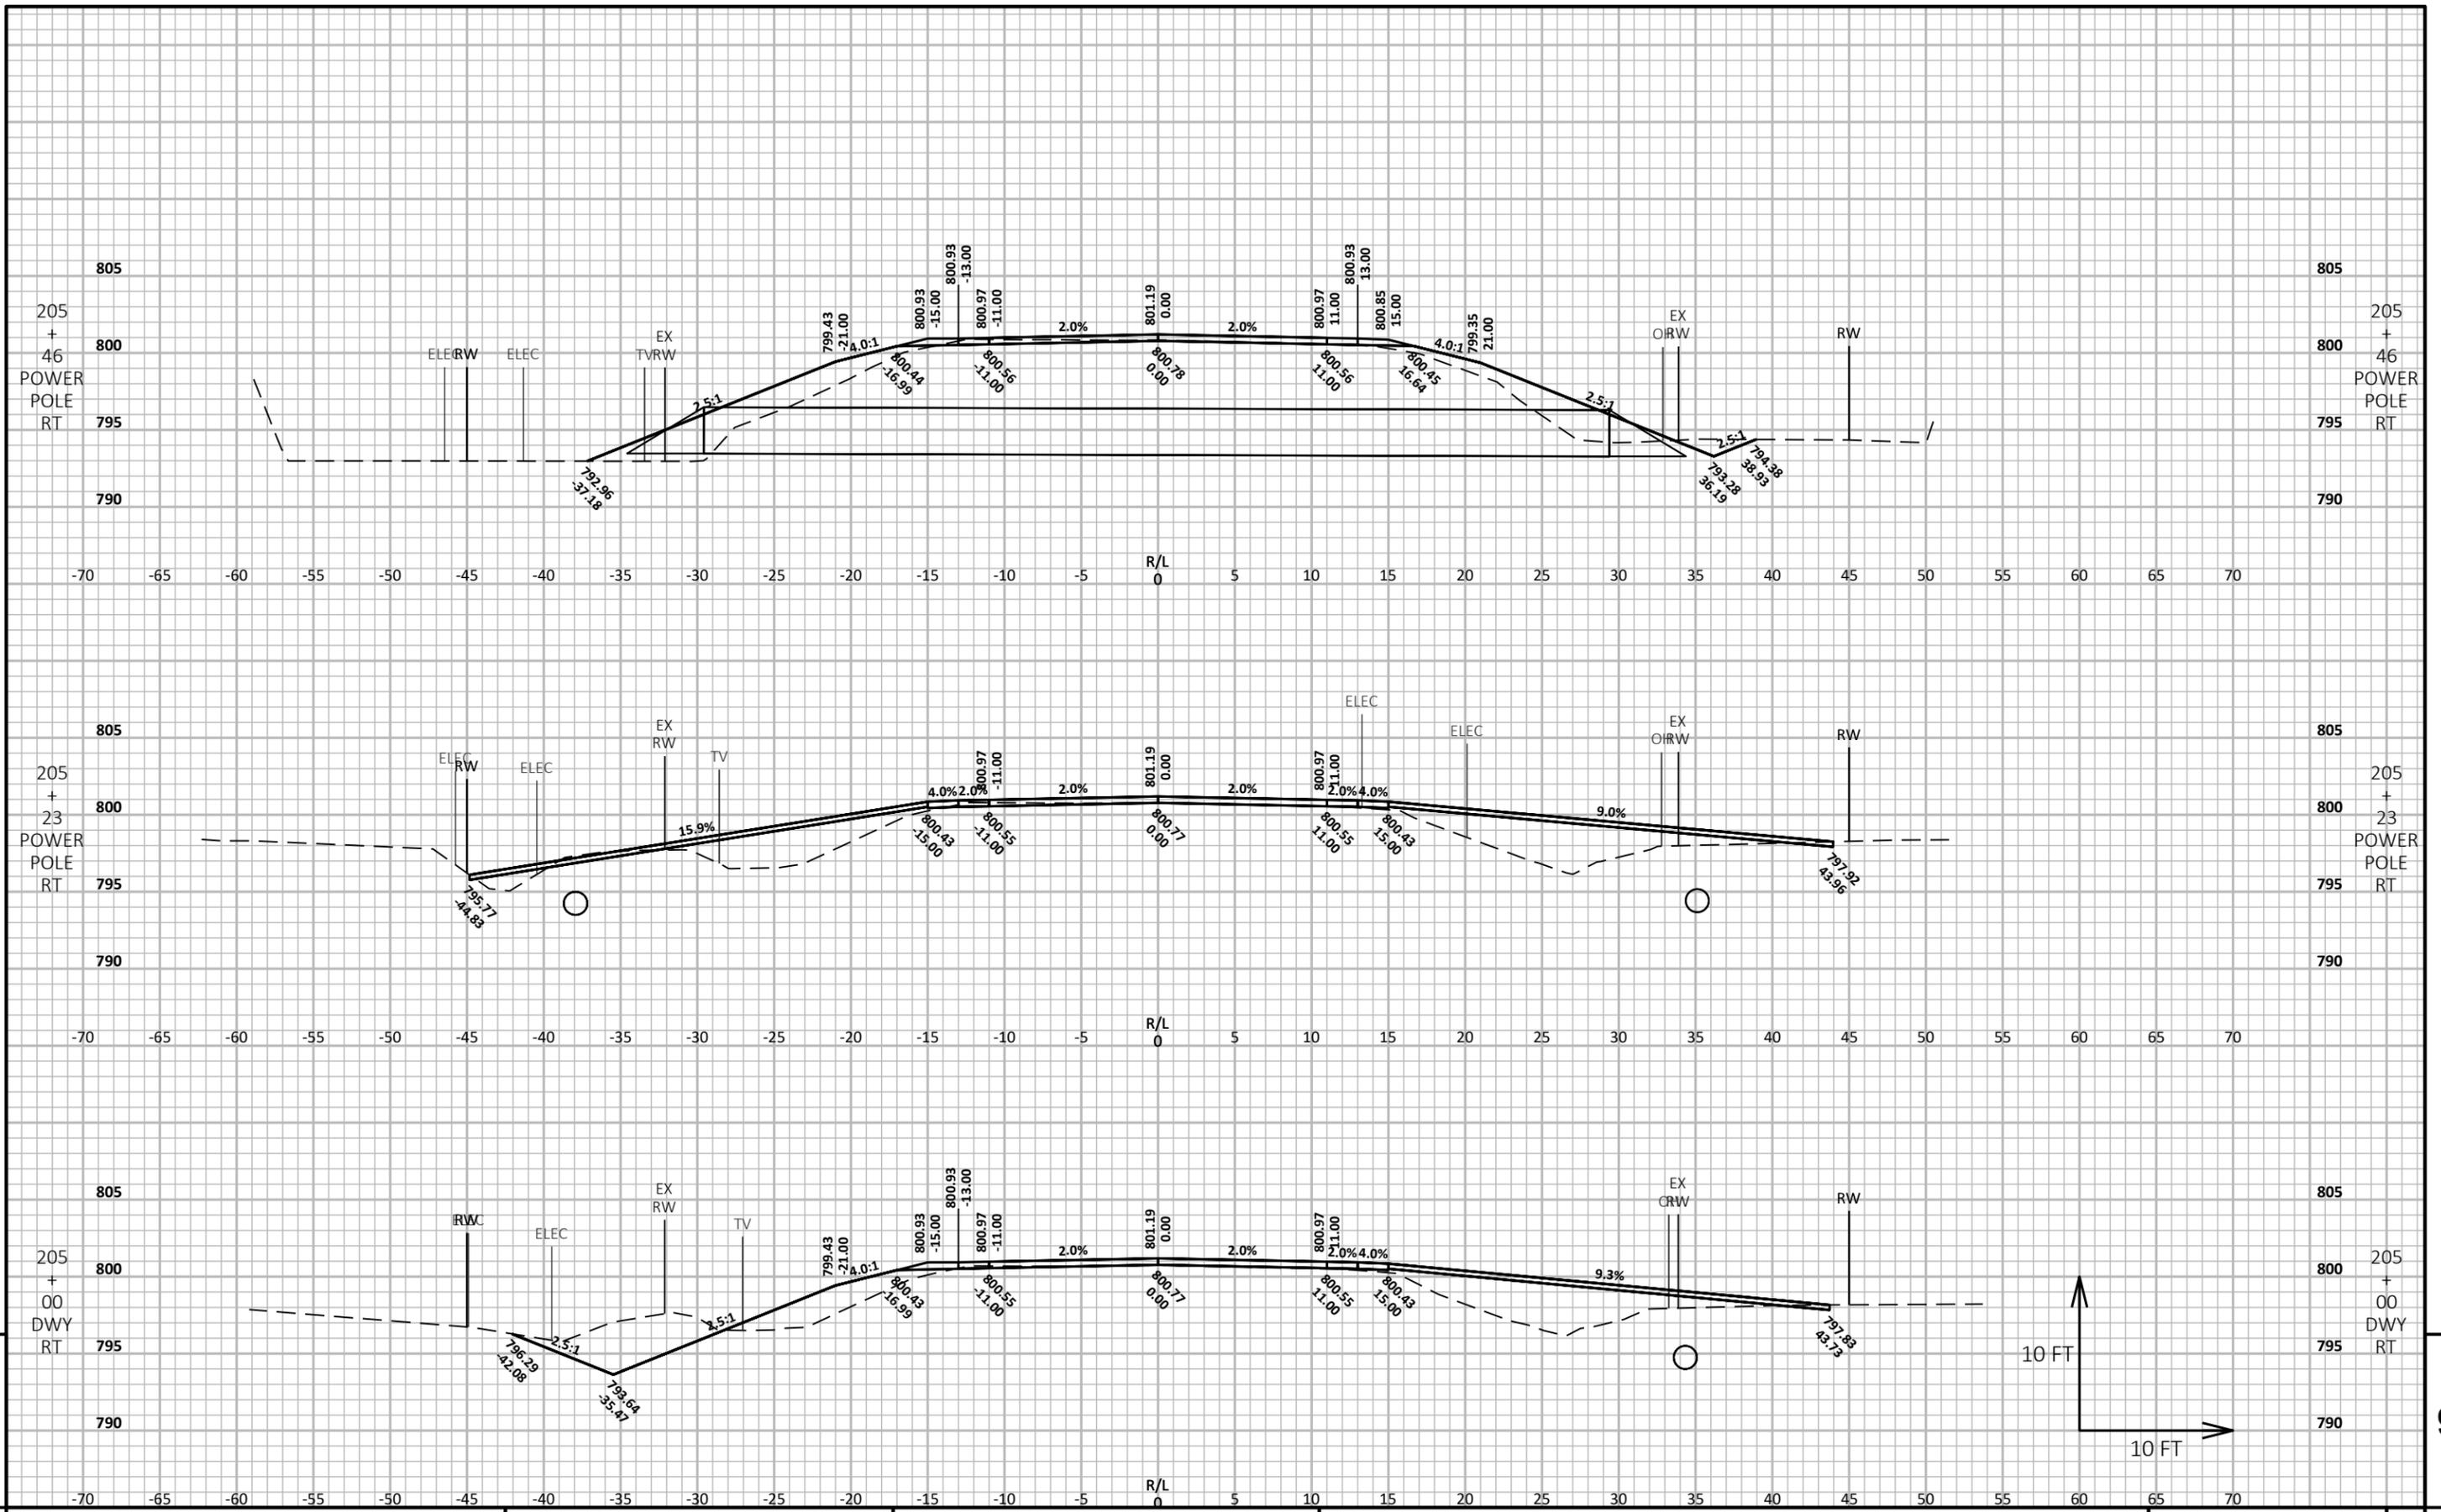


PROJECT NO: 599800 HWY: CTH D COUNTY: OUTAGAMIE CROSS SECTIONS: CTH D SHEET 9

FILE NAME: N:\3001181.00\CIVIL 3D\SHEETS\PLAN\CTH D-090201-XS.DWG PLOT DATE: 8/23/2022 9:11 PM PLOT BY: MATT TOMSOVIC PLOT NAME: PLOT SCALE: 1 IN:10 FT HORZ. / 1 IN:10 FT VERT. WISDOT/CADD SHEET 49

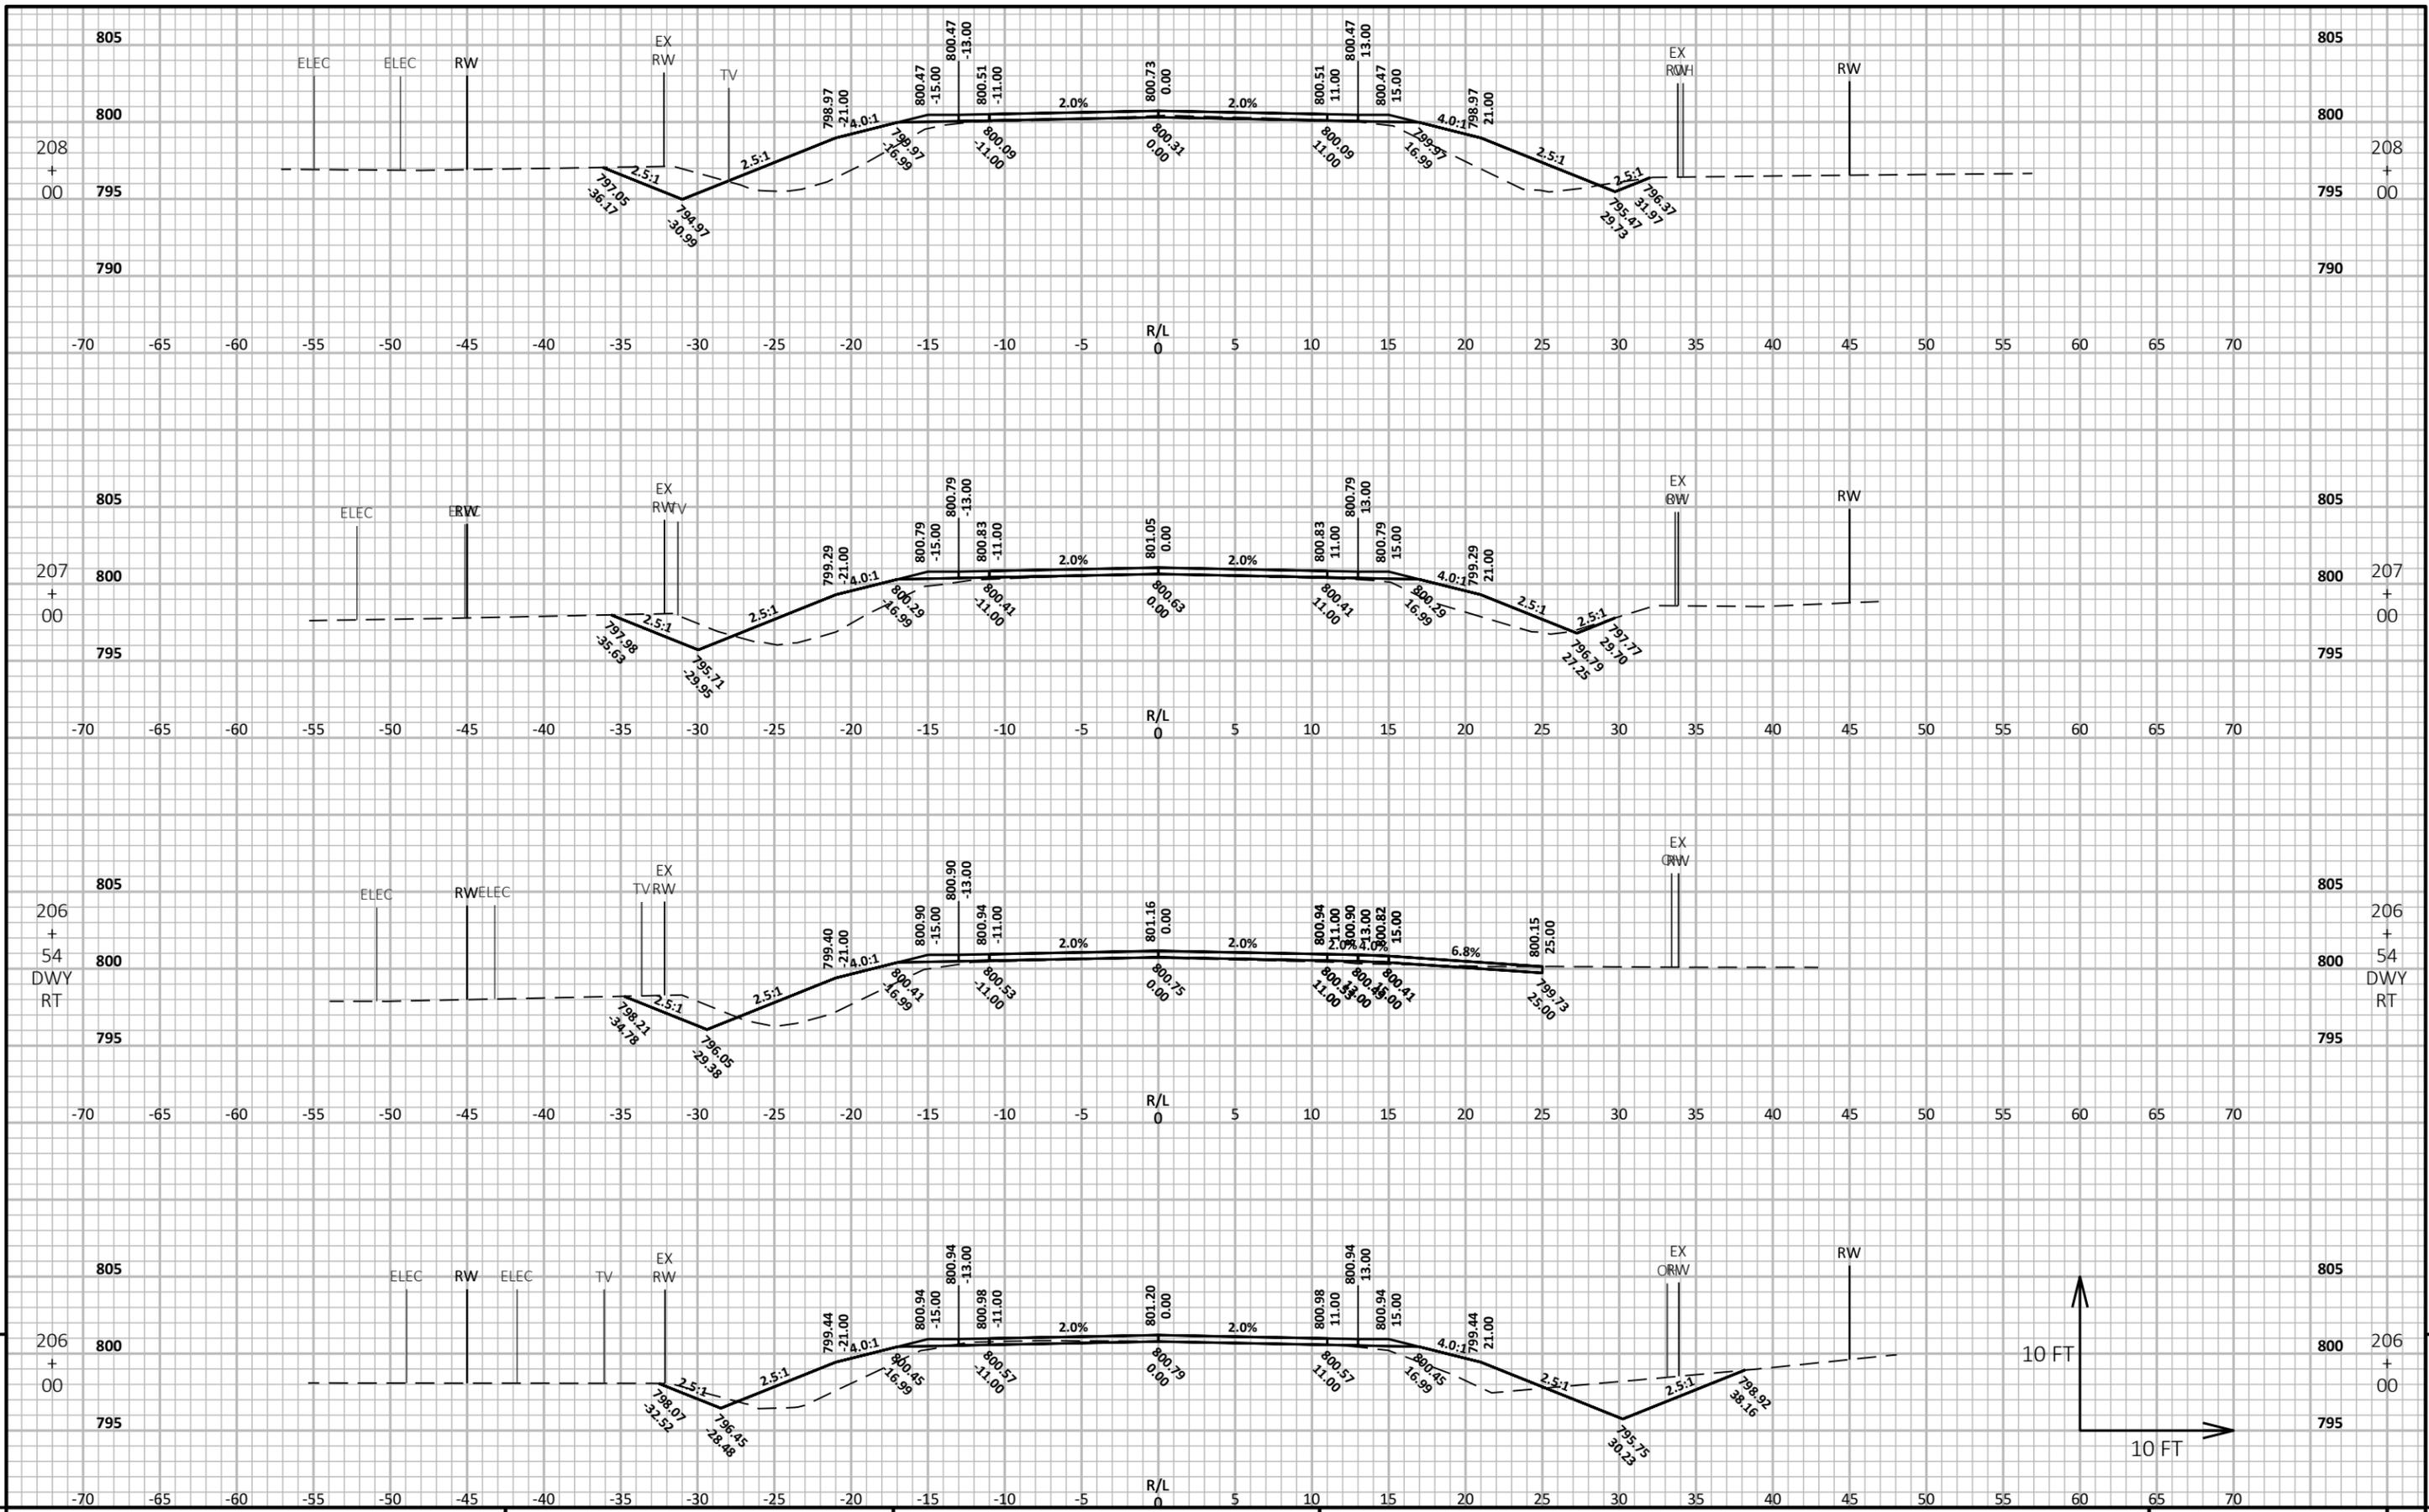

PROJECT NO: 599800 HWY: CTH D COUNTY: OUTAGAMIE CROSS SECTIONS: CTH D SHEET 9

FILE NAME: N:\3001181.00\CIVIL 3D\SHEETS\PLAN\CTH D-090201-XS.DWG PLOT DATE: 8/23/2022 9:12 PM PLOT BY: MATT TOMSOVIC PLOT NAME: LAYOUT NAME - CTH D-090243-xs PLOT SCALE: 1 IN:10 FT HORZ. / 1 IN:10 FT VERT. WISDOT/CADD SHEET 49

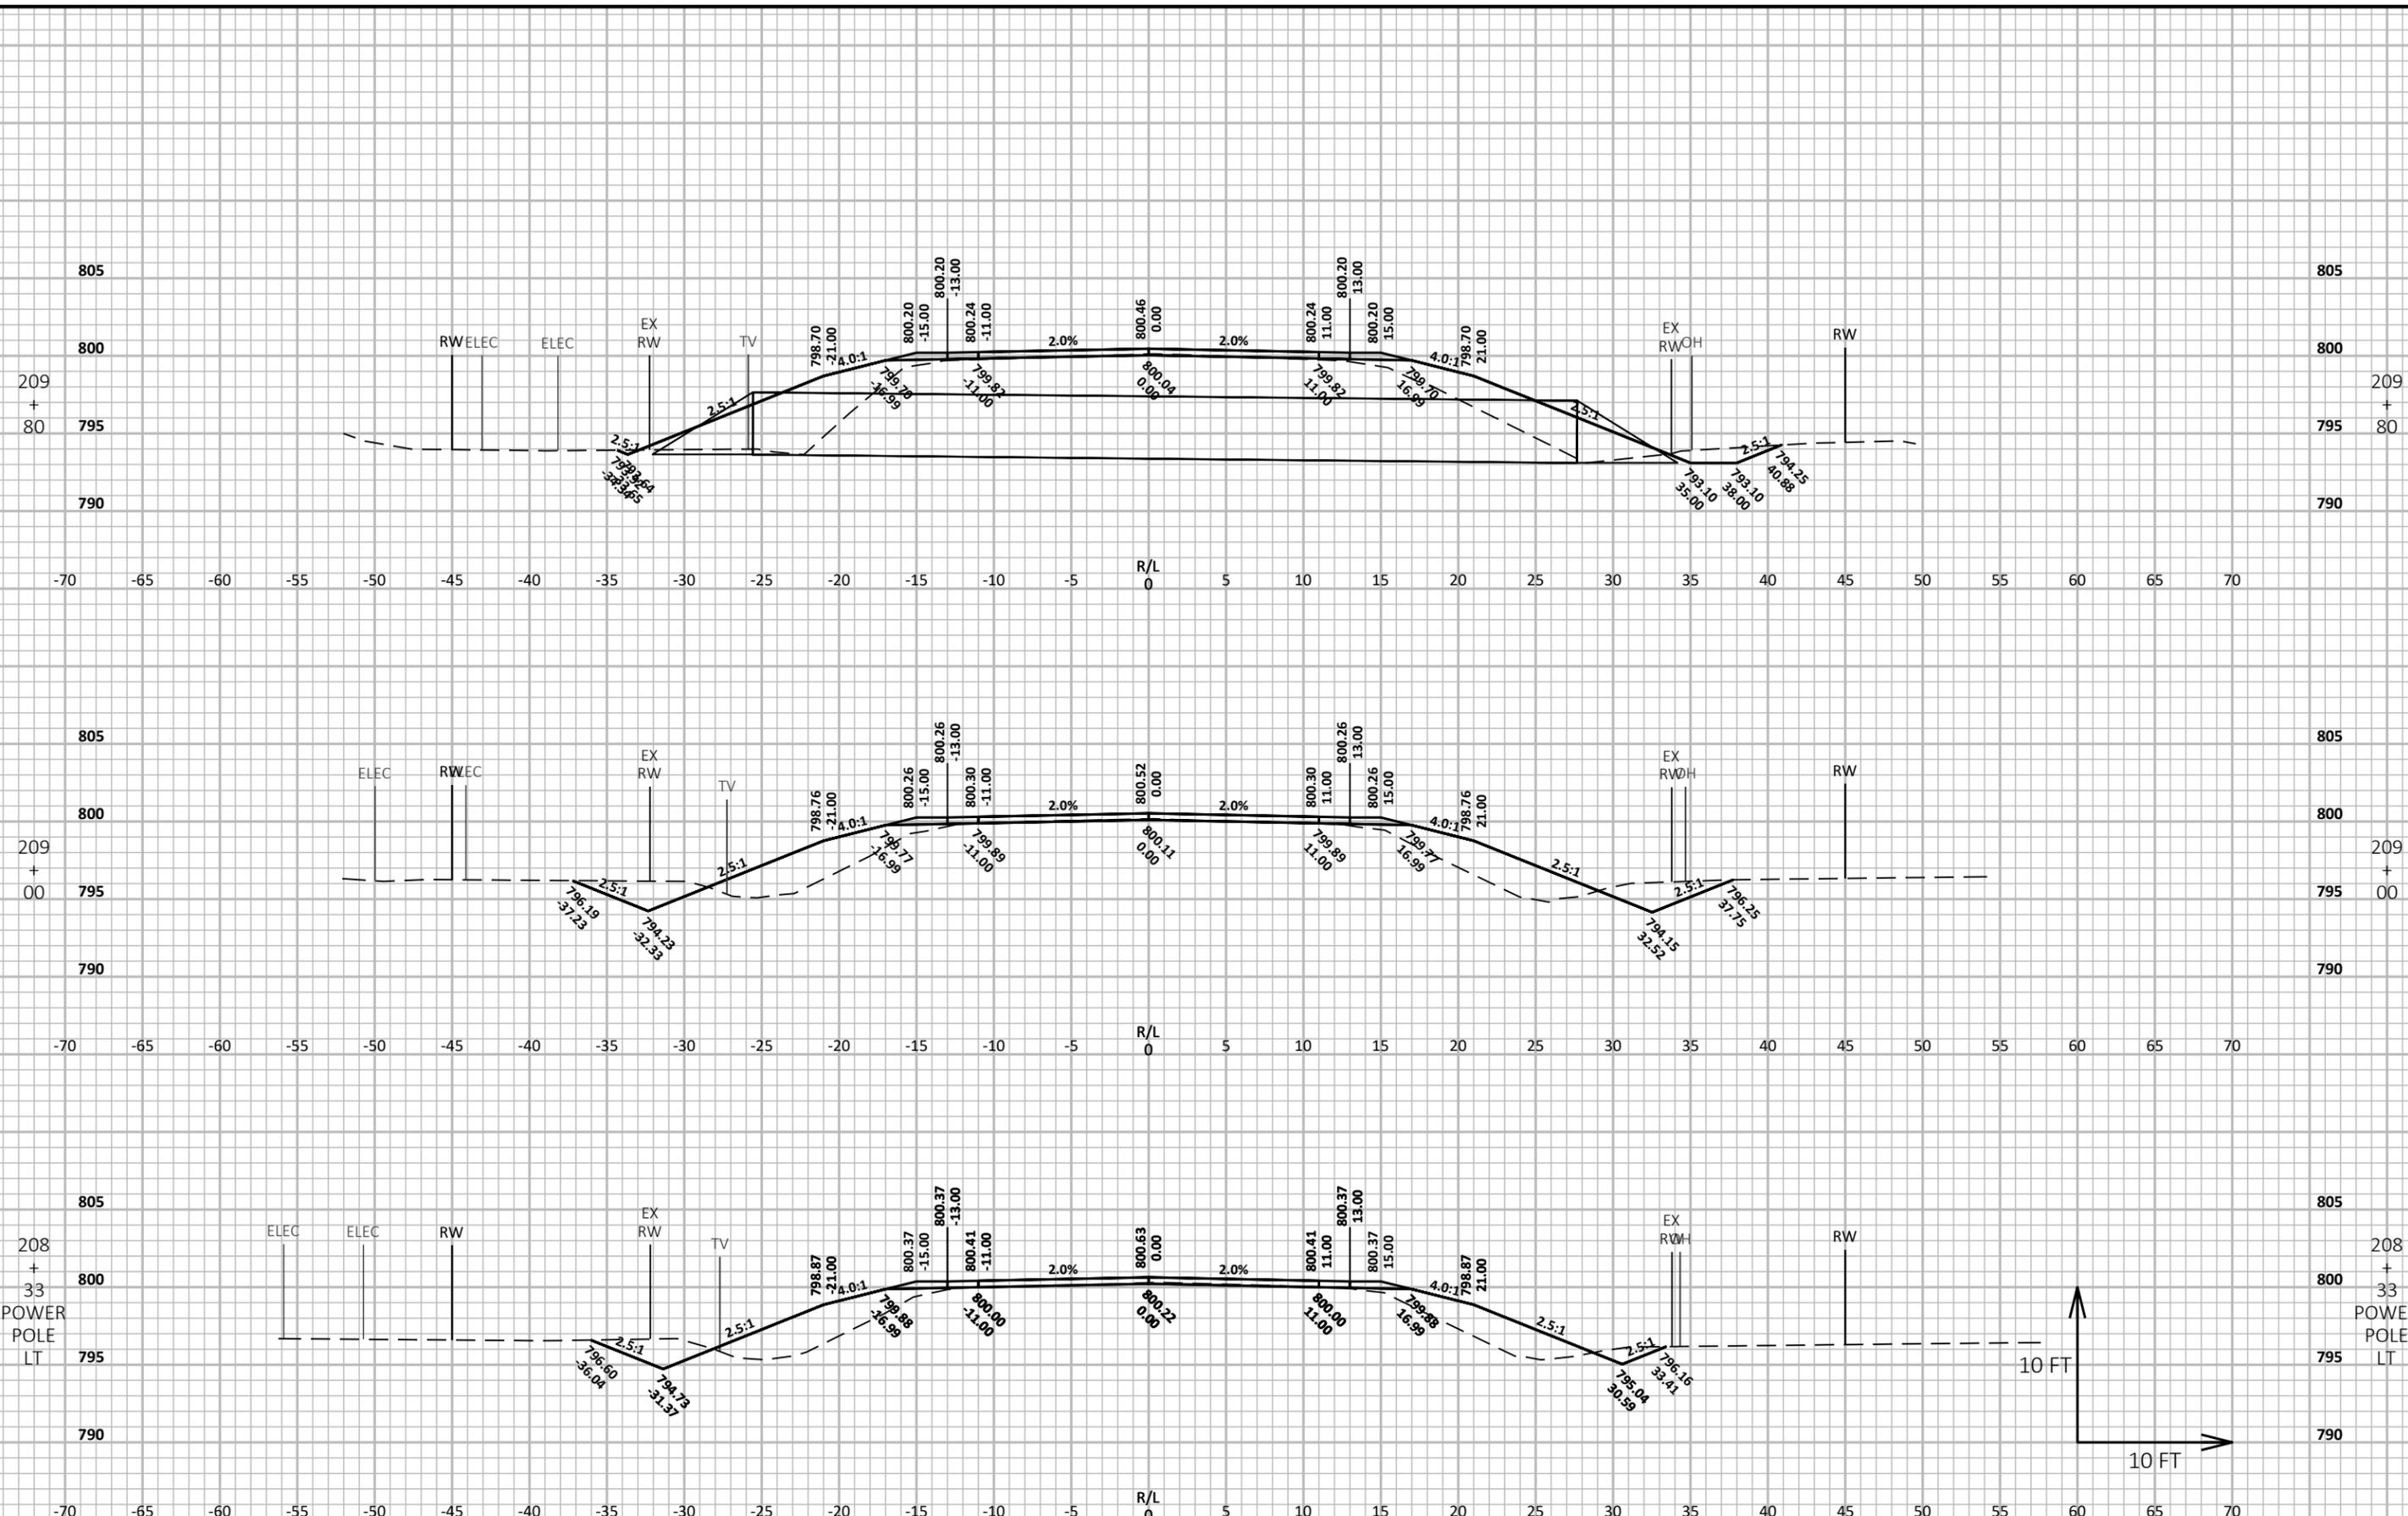

PROJECT NO: 599800




HWY: CTH D

COUNTY: OUTAGAMIE

CROSS SECTIONS: CTH D


SHEET

9

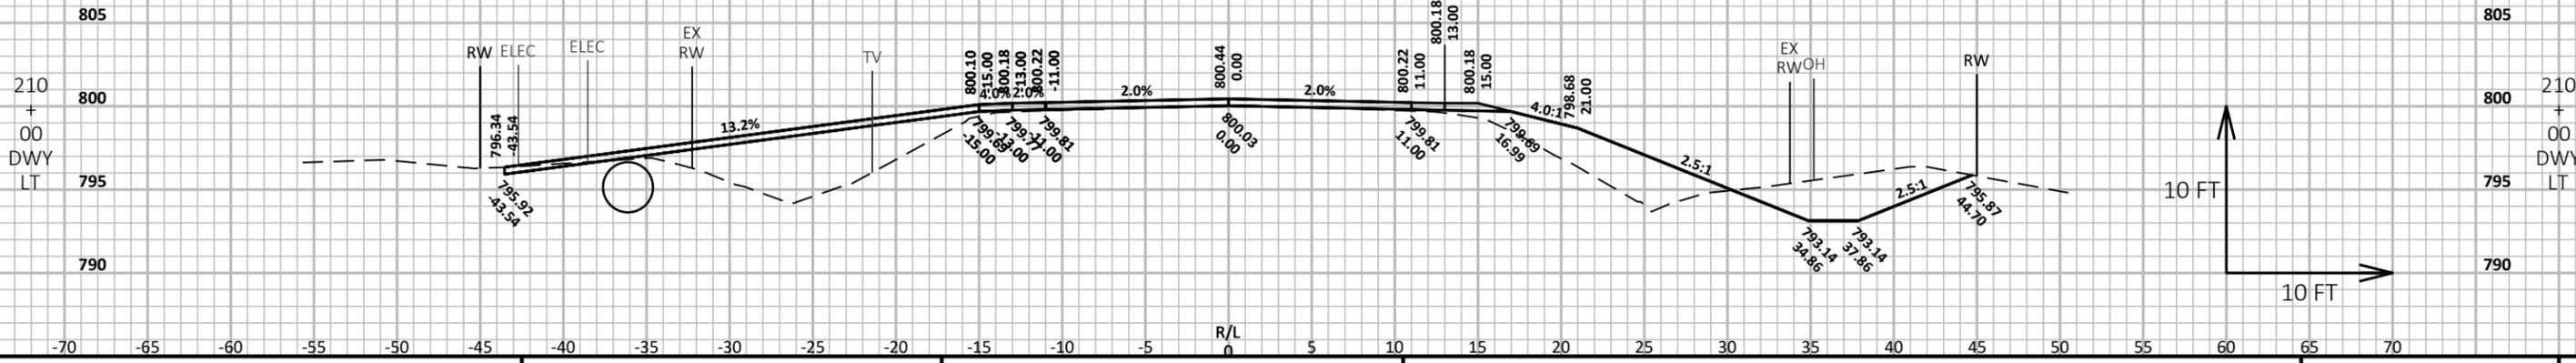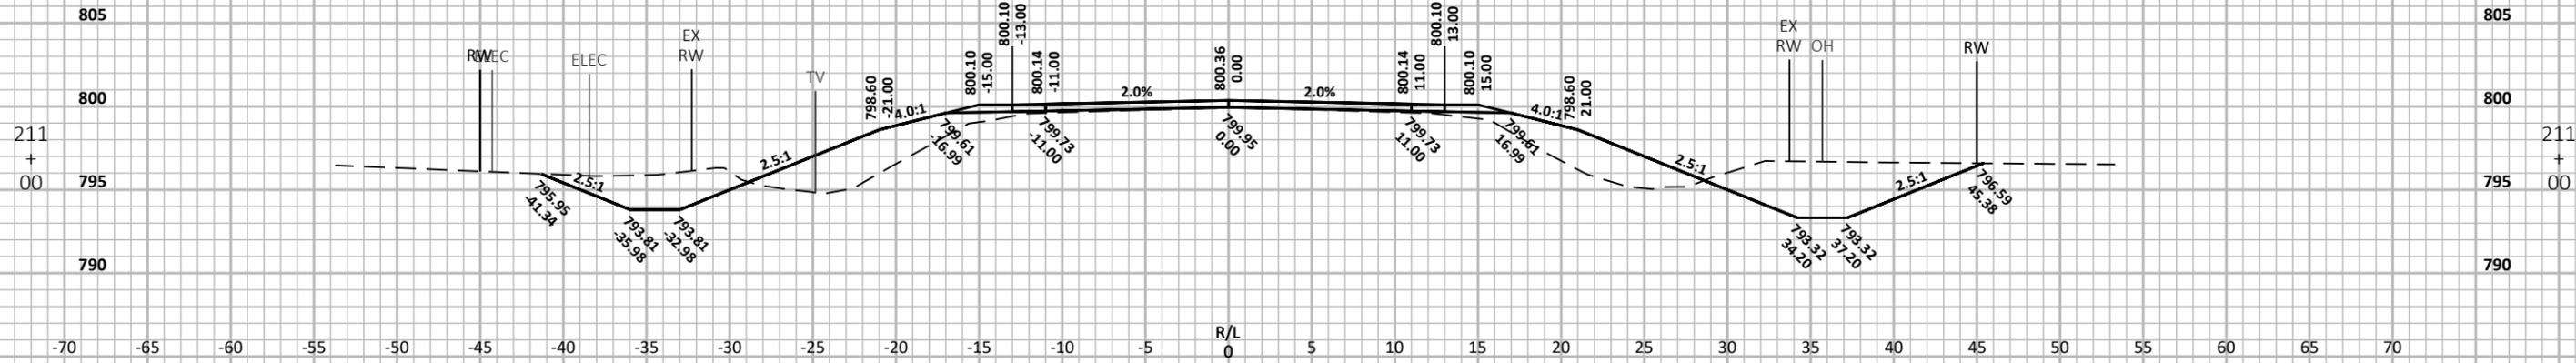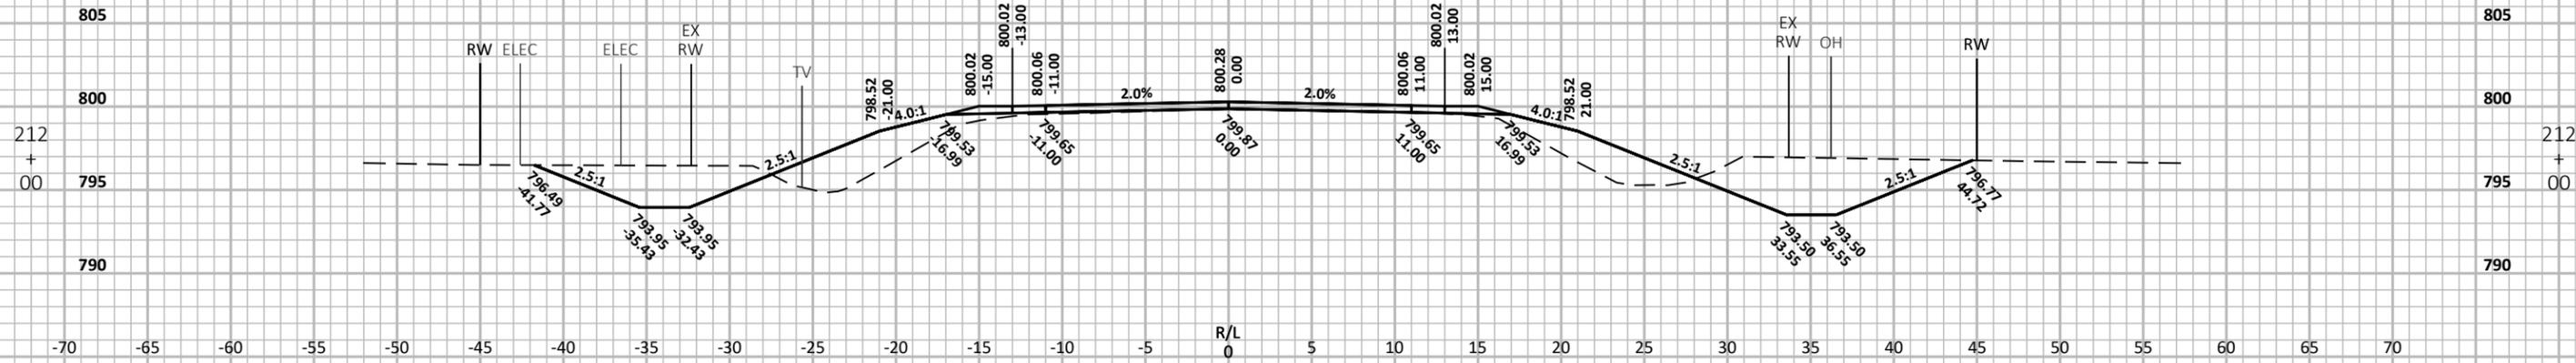


PROJECT NO: 599800 HWY: CTH D COUNTY: OUTAGAMIE CROSS SECTIONS: CTH D SHEET 9

FILE NAME: N:\3001181.00\CIVIL 3D\SHEETS\PLAN\CTH D-090201-XS.DWG PLOT DATE: 8/23/2022 9:12 PM PLOT BY: MATT TOMSOVIC PLOT NAME: PLOT SCALE: 1 IN:10 FT HORZ. / 1 IN:10 FT VERT. WISDOT/CADD SHEET 49

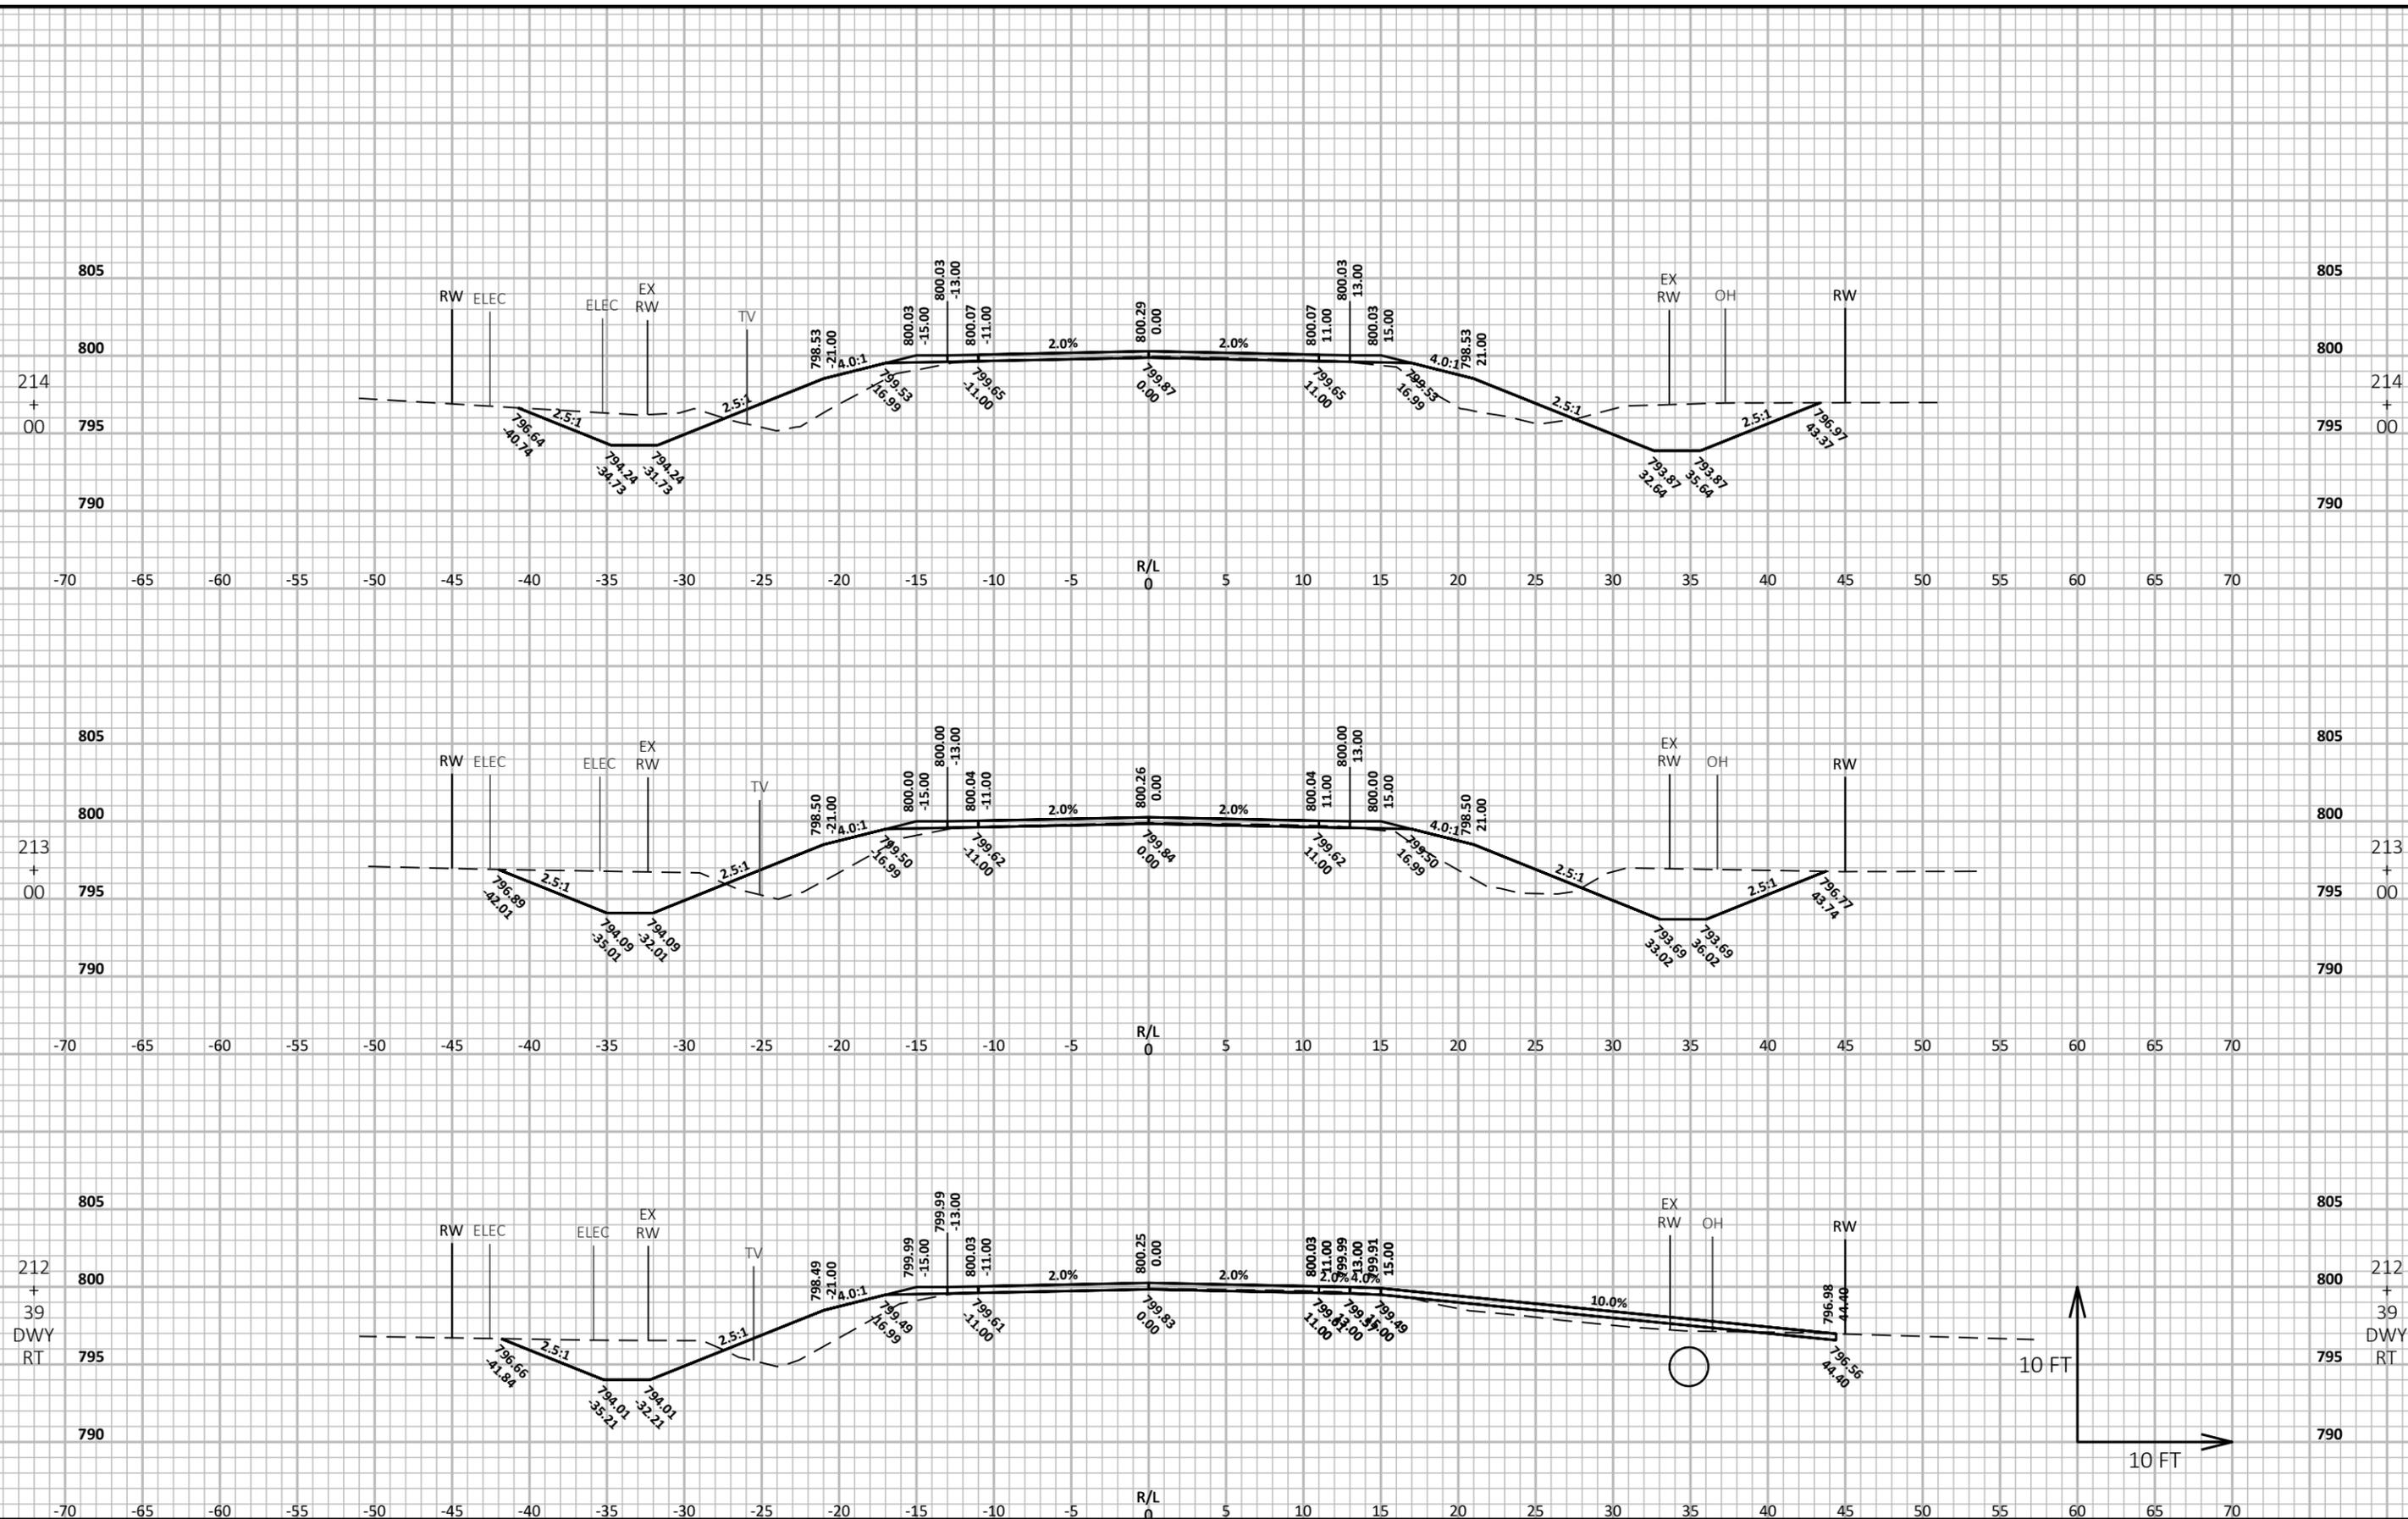


PROJECT NO: 599800 HWY: CTH D COUNTY: OUTAGAMIE CROSS SECTIONS: CTH D SHEET 9

FILE NAME: N:\3001181.00\CIVIL 3D\SHEETS\PLAN\CTH D-090201-XS.DWG PLOT DATE: 8/23/2022 9:12 PM PLOT BY: MATT TOMSOVIC PLOT NAME: PLOT SCALE: 1 IN:10 FT HORZ. / 1 IN:10 FT VERT. WISDOT/CADD SHEET 49

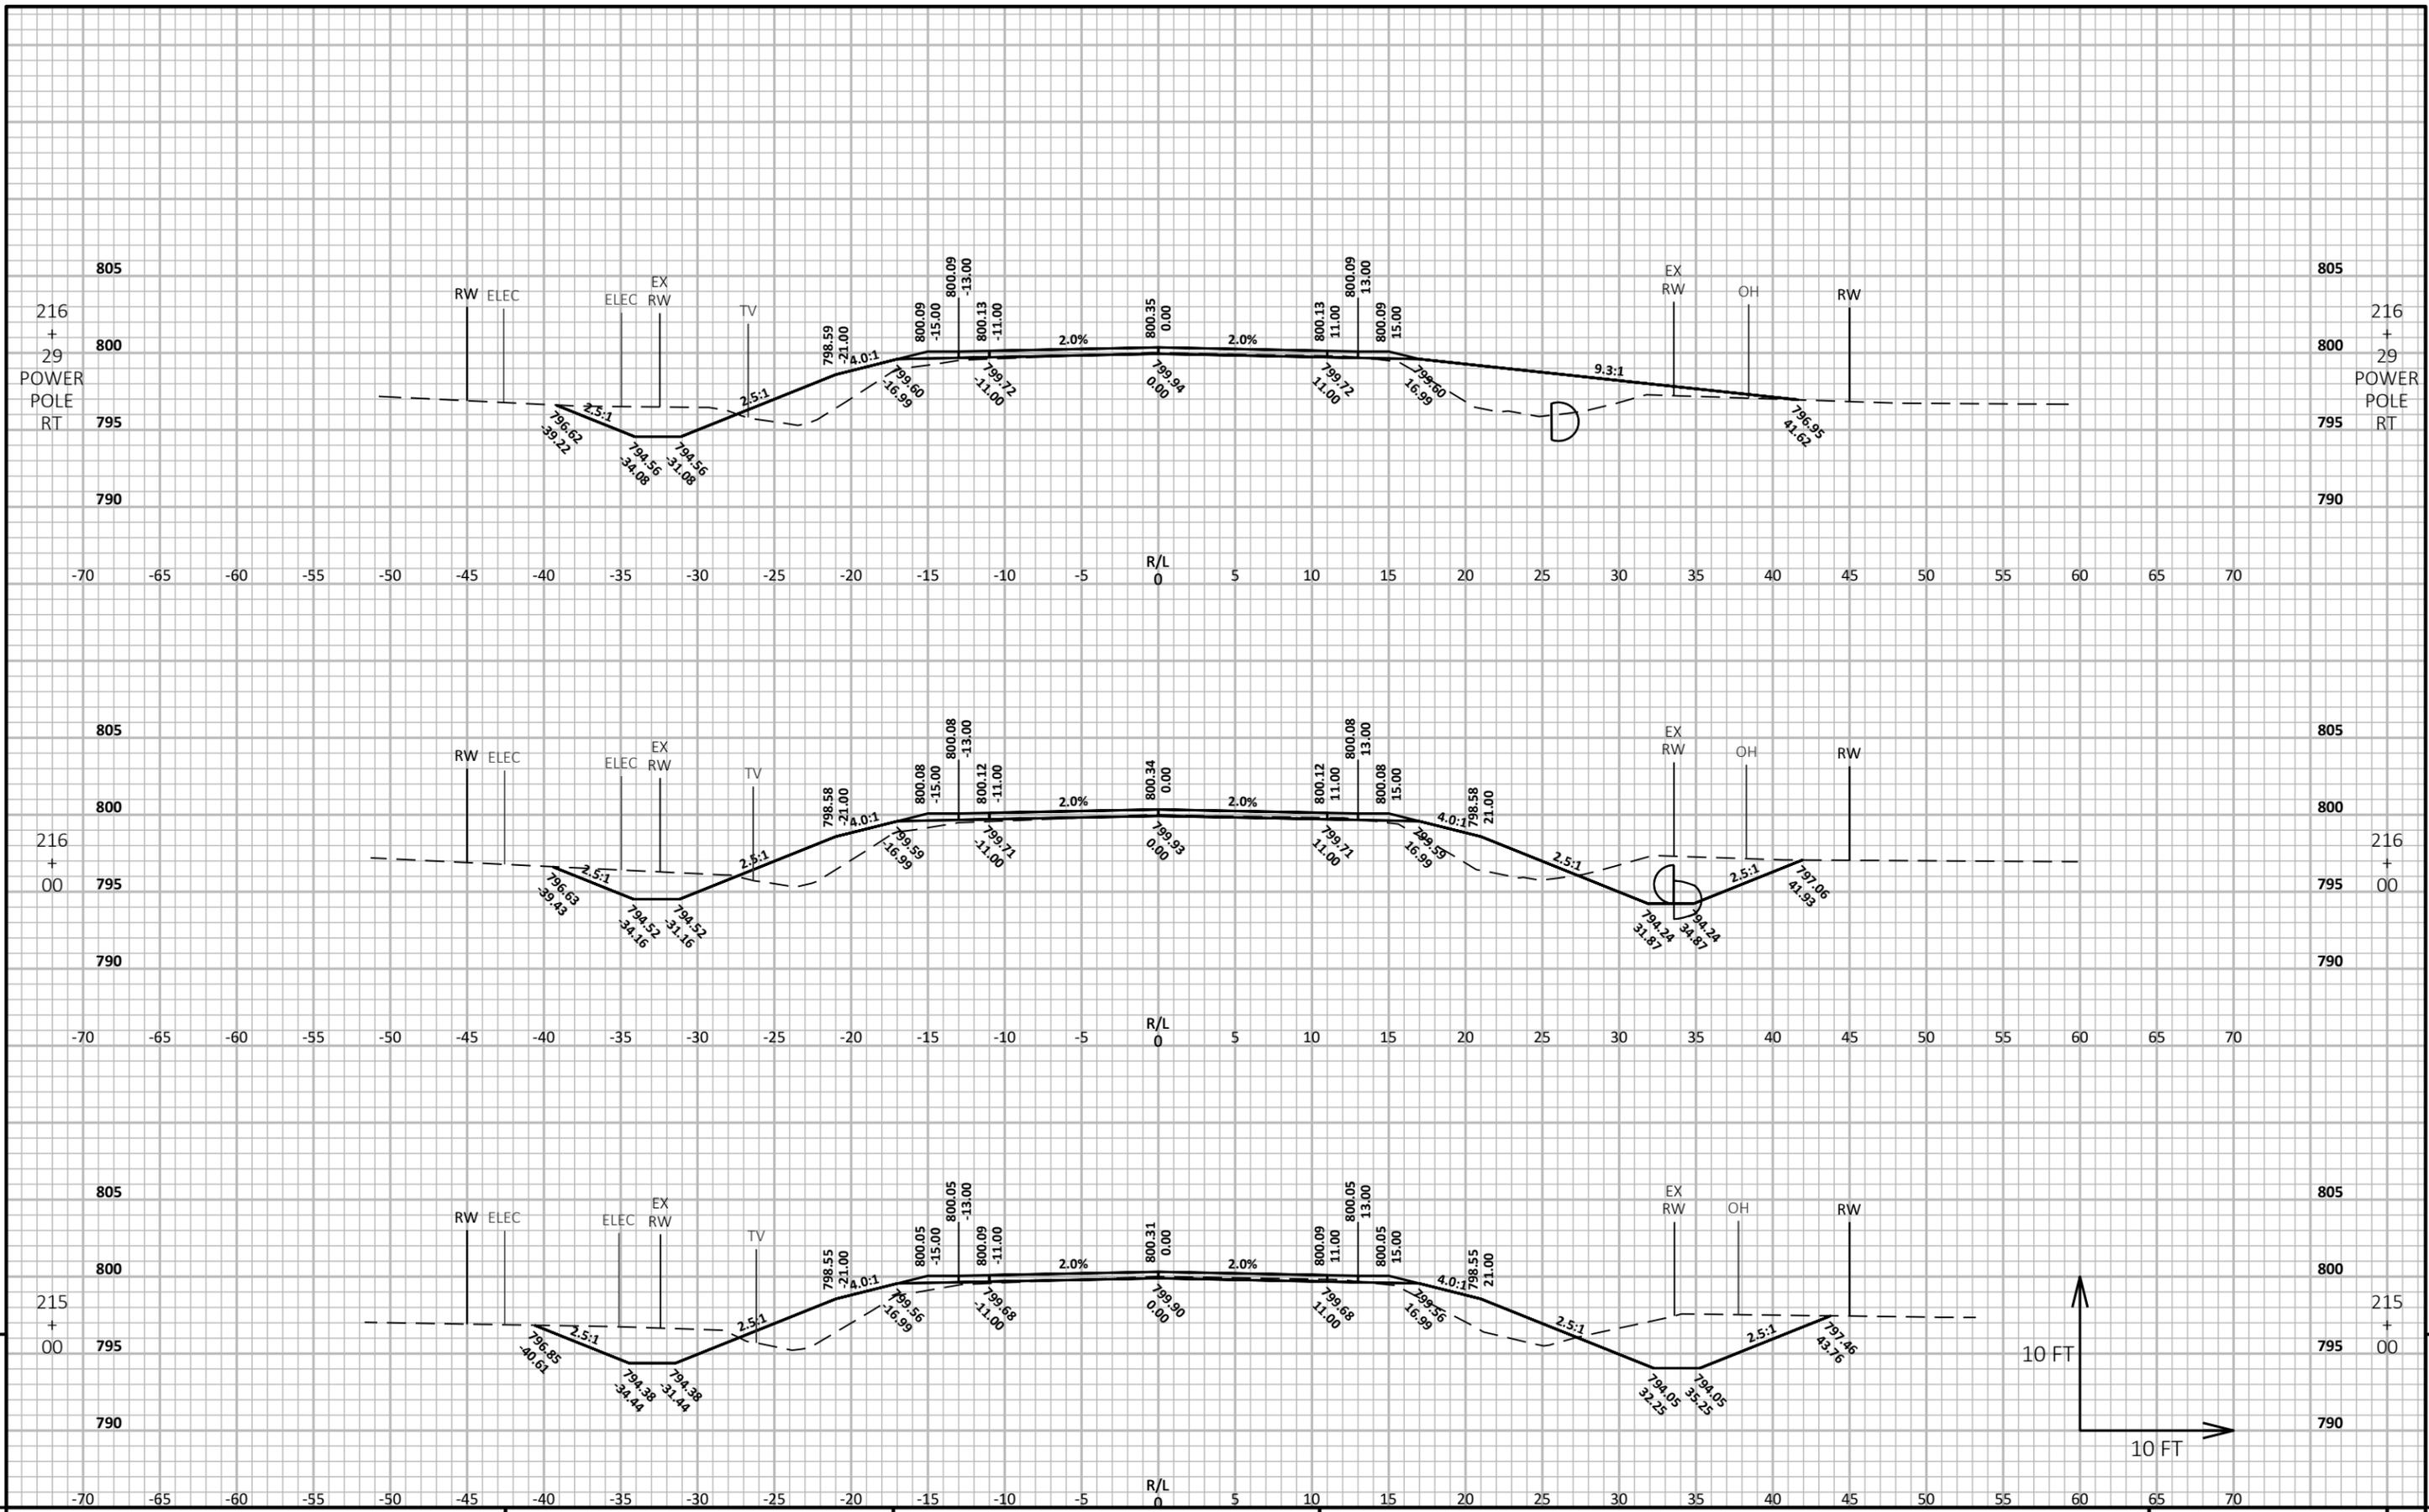

PROJECT NO: 599800 HWY: CTH D COUNTY: OUTAGAMIE CROSS SECTIONS: CTH D SHEET 9

FILE NAME : N:\3001181.00\CIVIL 3D\SHEETS\PLAN\CTH D-090201-XS.DWG PLOT DATE : 8/23/2022 9:13 PM PLOT BY : MATT TOMSOVIC PLOT NAME : PLOT SCALE : 1 IN:10 FT HORZ. / 1 IN:10 FT VERT. WISDOT/CADD SHEET 49

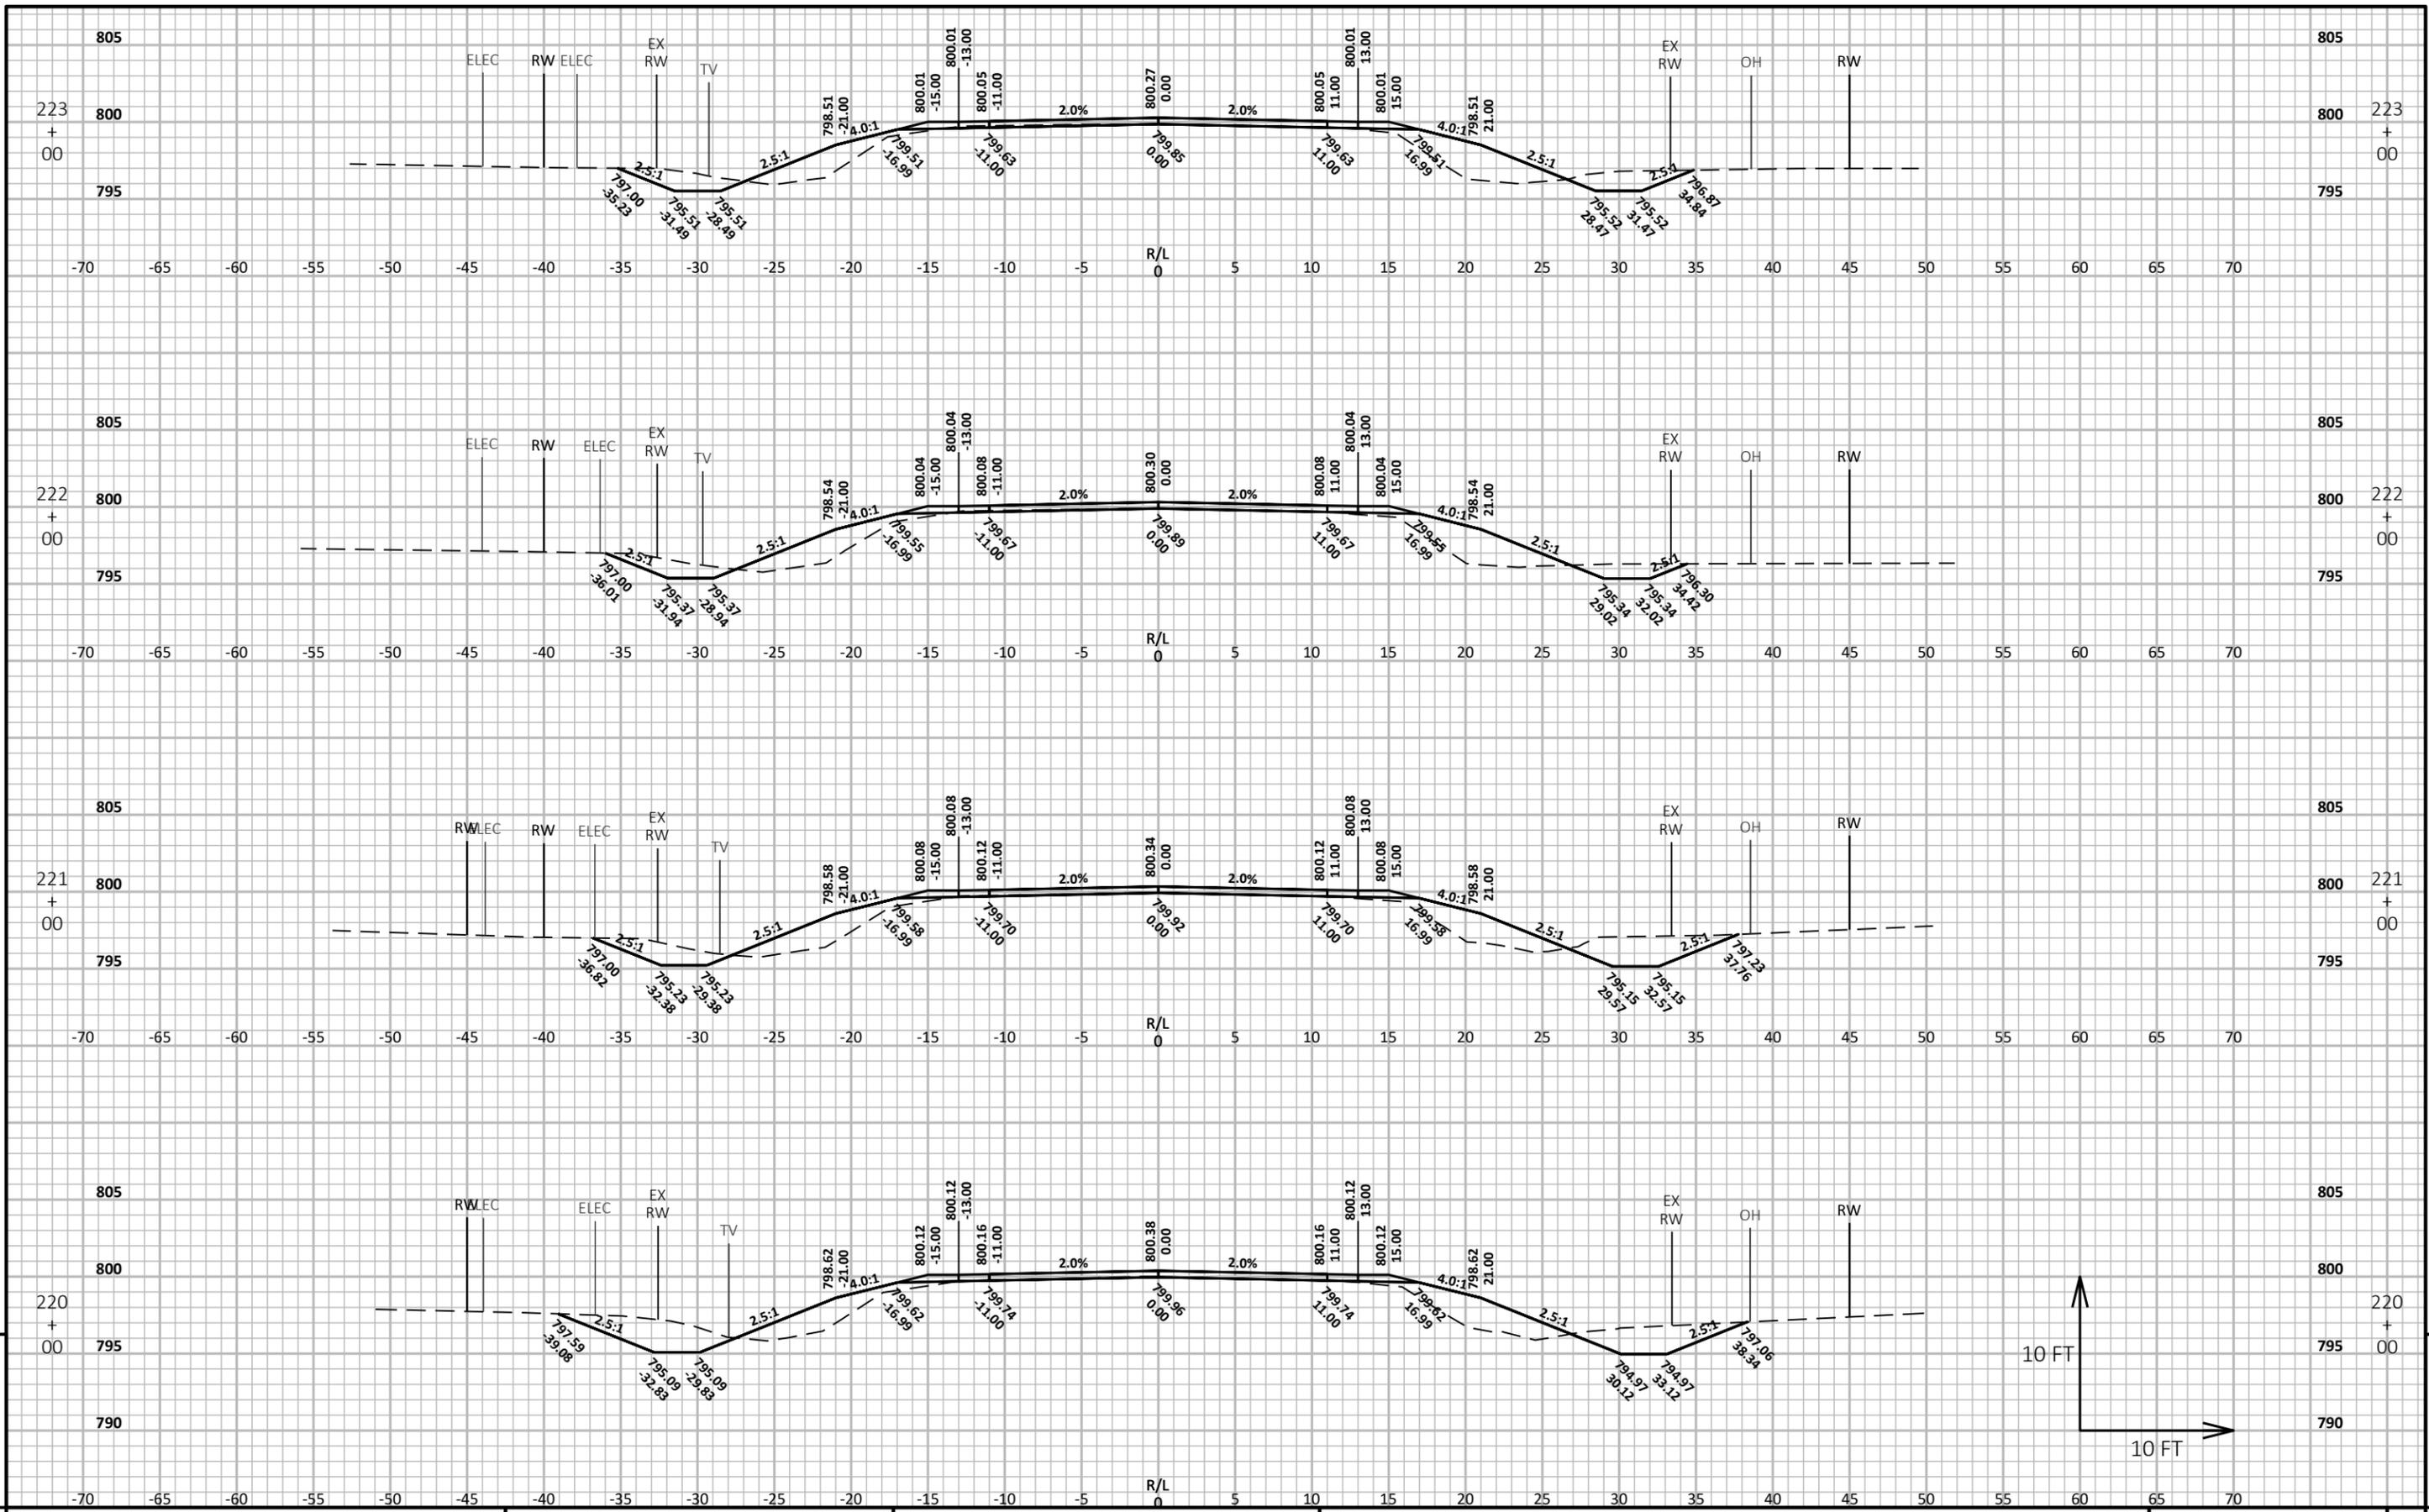


PROJECT NO: 599800 HWY: CTH D COUNTY: OUTAGAMIE CROSS SECTIONS: CTH D SHEET E




FILE NAME: N:\3001181.00\CIVIL 3D\SHEETS\PLAN\CTH D-090201-XS.DWG PLOT DATE: 8/23/2022 9:13 PM PLOT BY: MATT TOMSOVIC PLOT NAME: PLOT SCALE: 1 IN:10 FT HORZ. / 1 IN:10 FT VERT. WISDOT/CADD SHEET 49

9

9

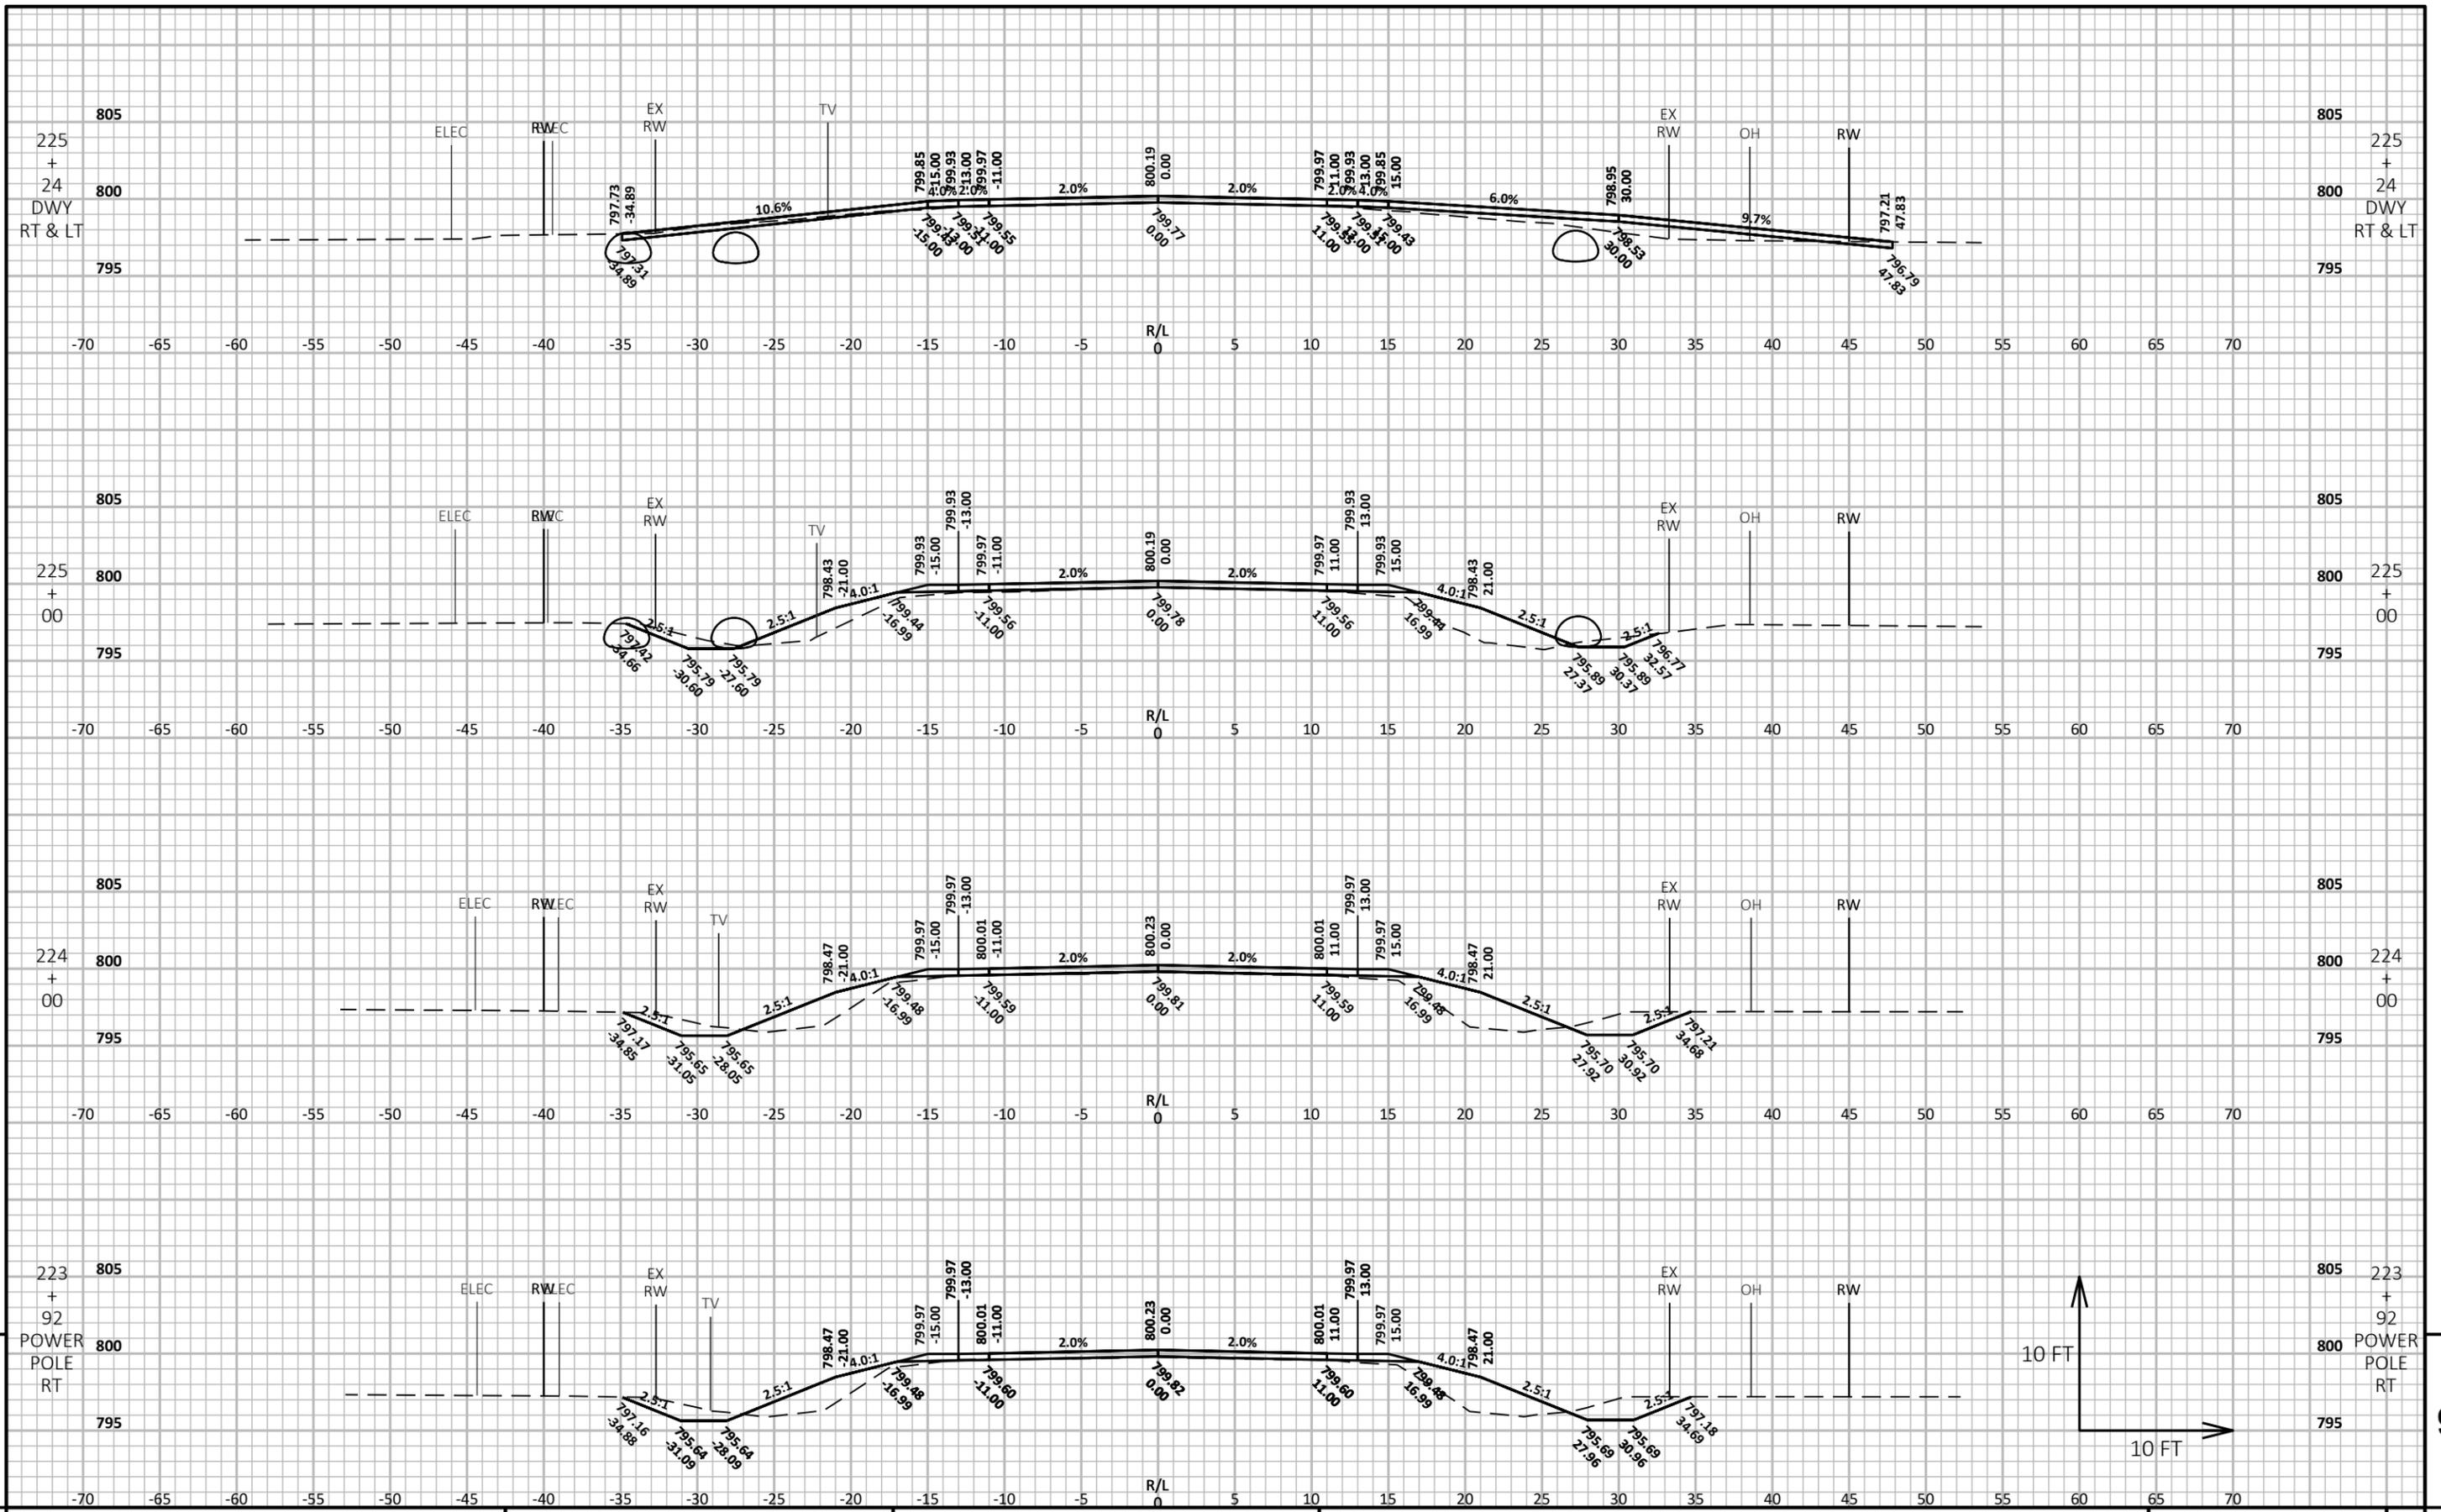

PROJECT NO: 599800 HWY: CTH D COUNTY: OUTAGAMIE CROSS SECTIONS: CTH D SHEET E

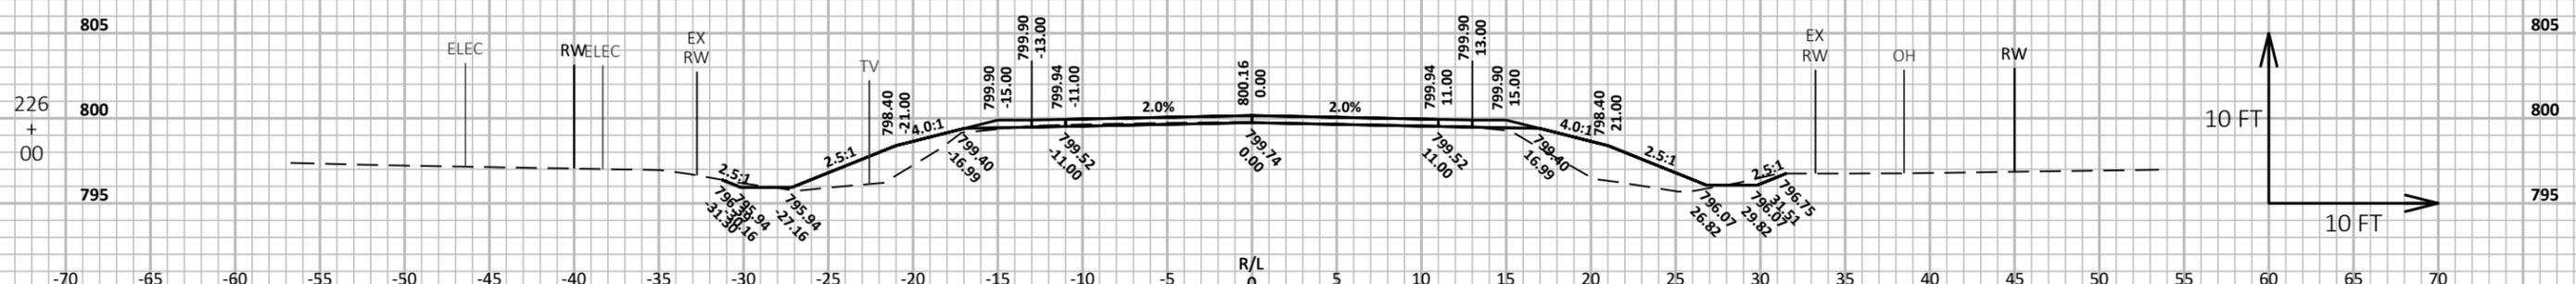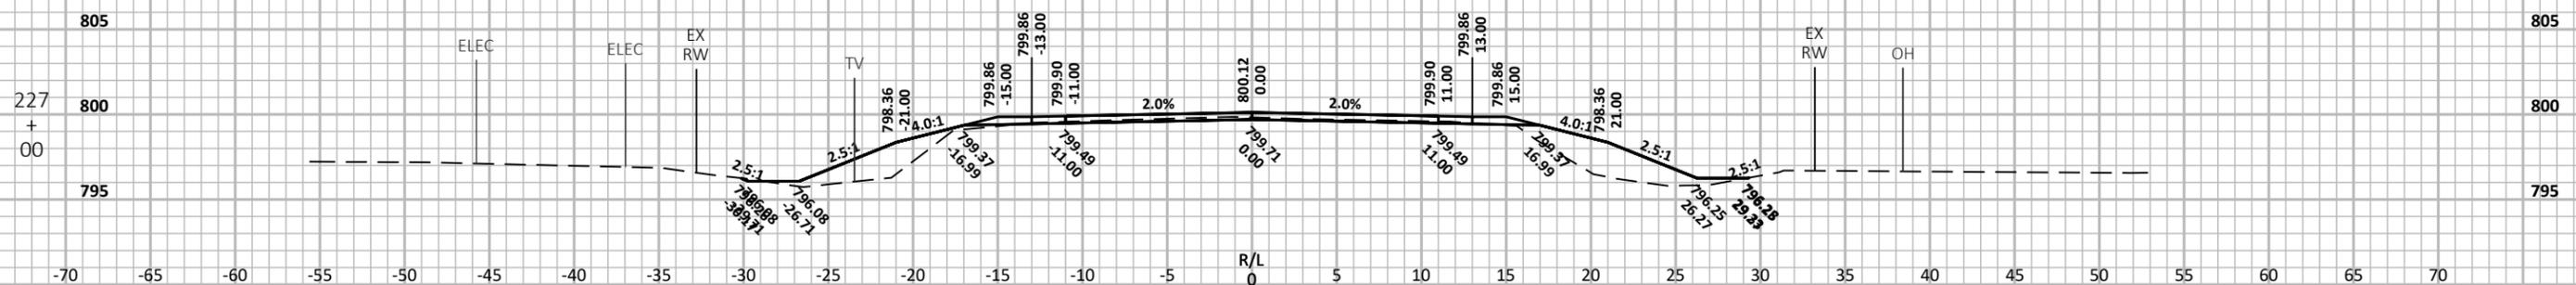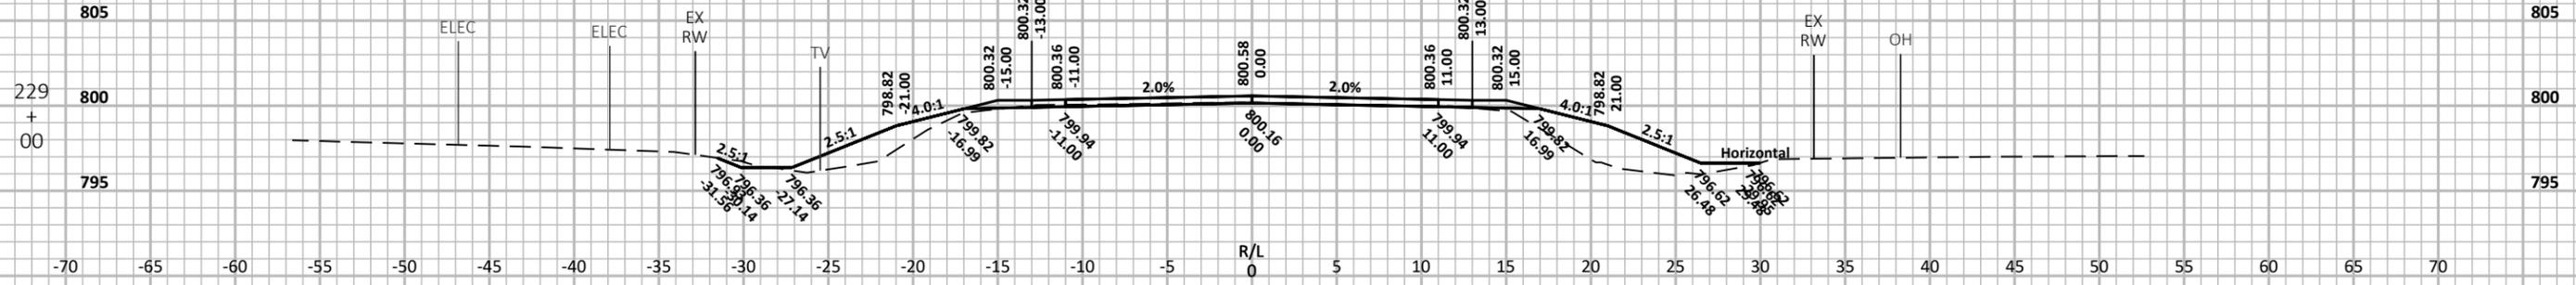

PROJECT NO: 599800 HWY: CTH D COUNTY: OUTAGAMIE CROSS SECTIONS: CTH D SHEET 9

FILE NAME : N:\3001181.00\CIVIL 3D\SHEETS\PLAN\CTH D-090201-XS.DWG
LAYOUT NAME - CTH D-090251-xs





PLOT DATE : 8/23/2022 9:13 PM

PLOT BY : MATT TOMSOVIC

PLOT NAME :





PLOT SCALE : 1 IN:10 FT HORZ. / 1 IN:10 FT VERT.

WISDOT/CADDs SHEET 49

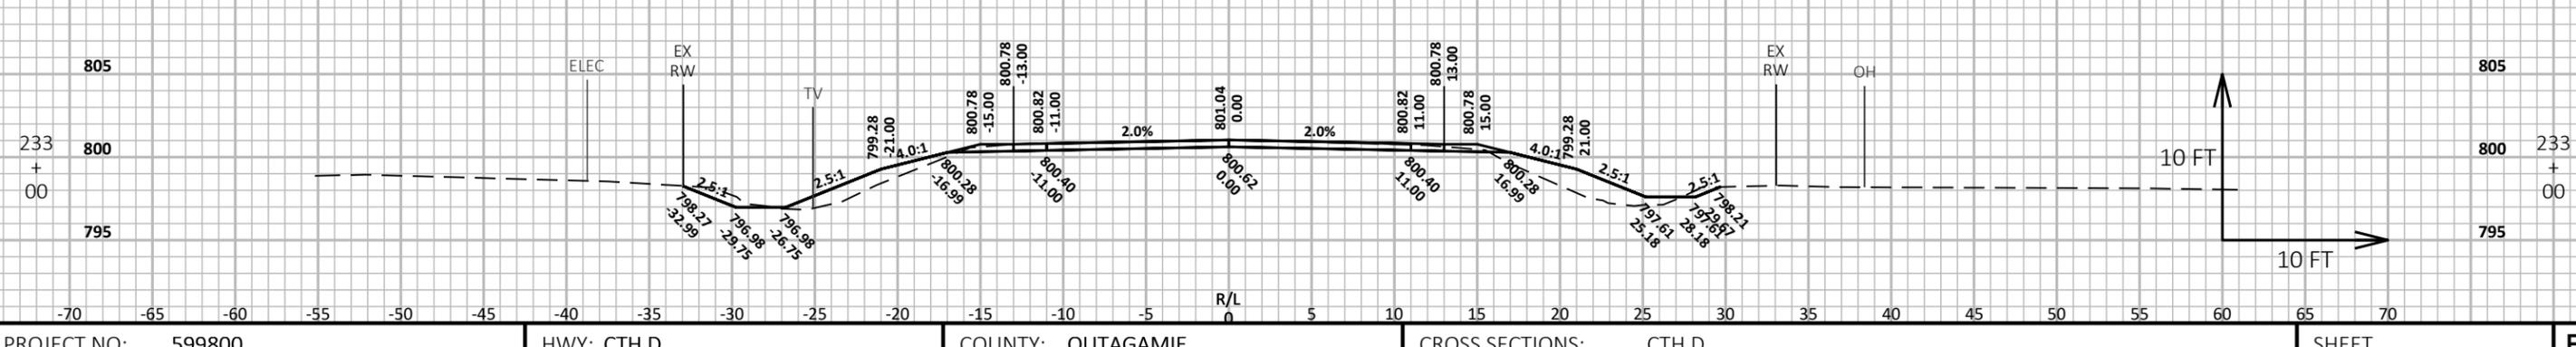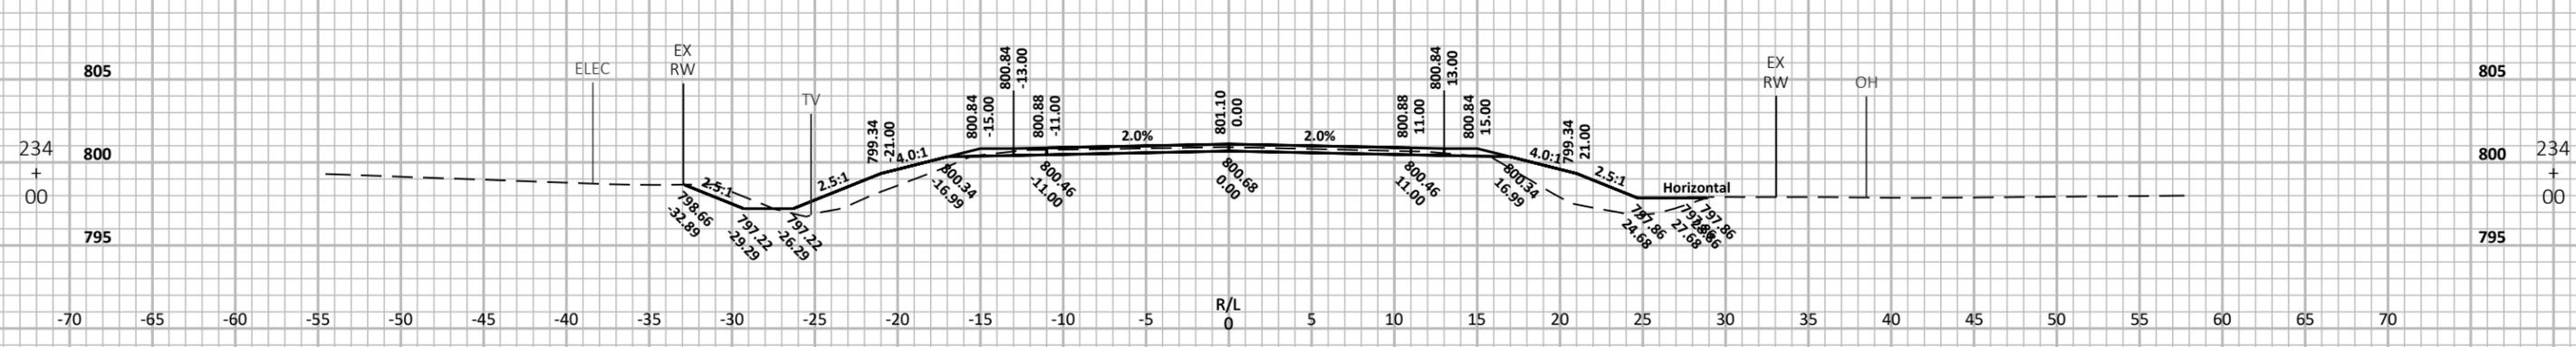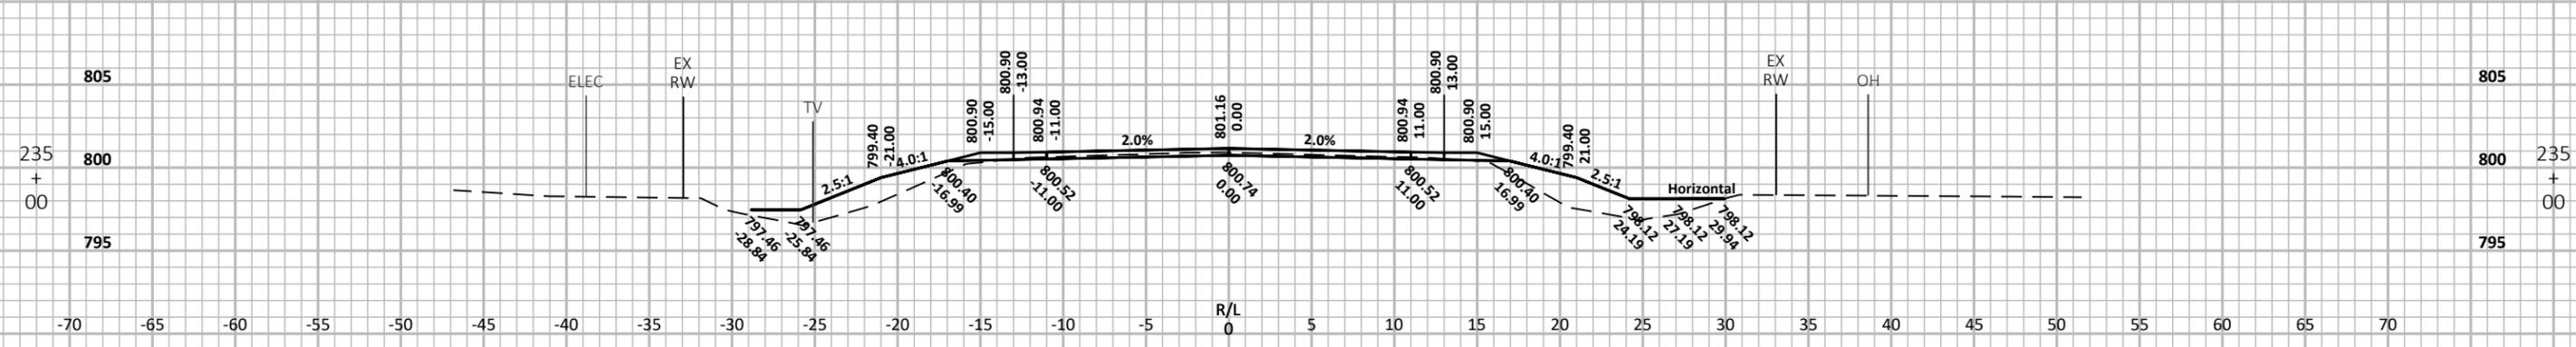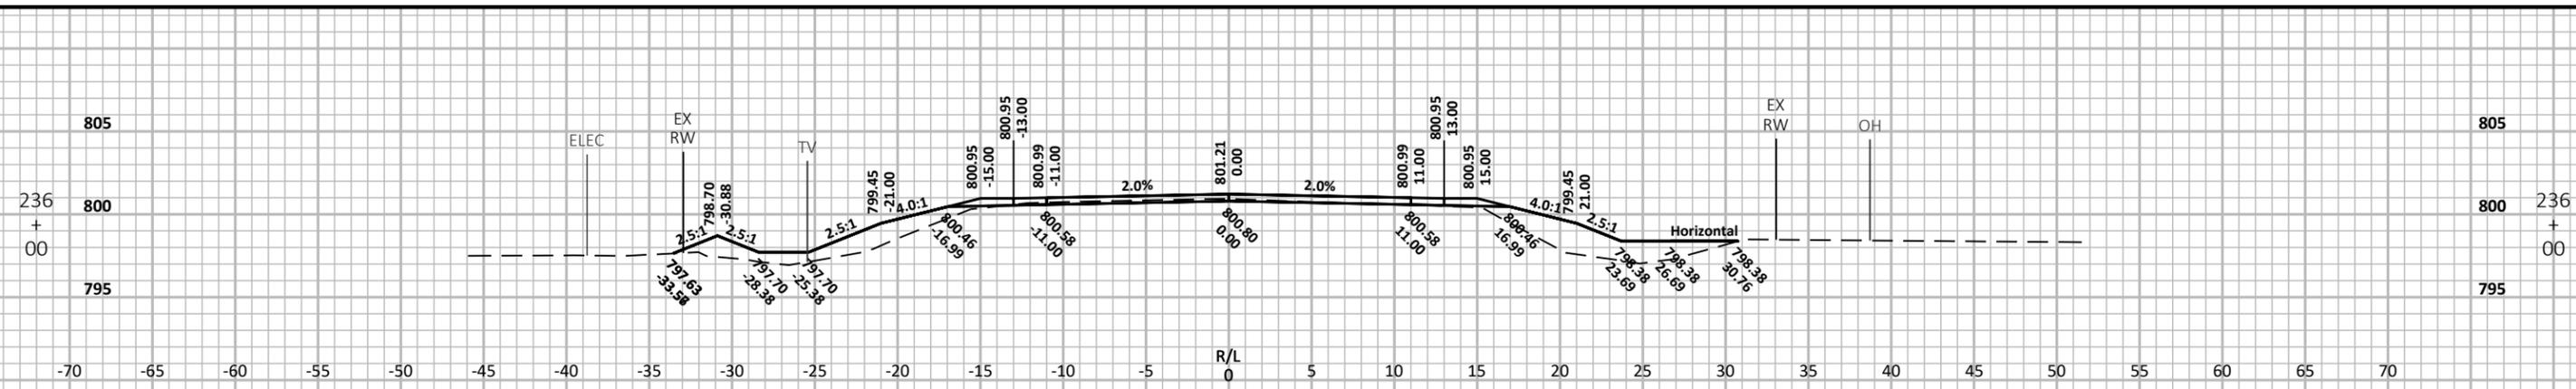


PROJECT NO: 599800 HWY: CTH D COUNTY: OUTAGAMIE CROSS SECTIONS: CTH D SHEET 9

FILE NAME: N:\3001181.00\CIVIL 3D\SHEETS\PLAN\CTH D-090201-XS.DWG PLOT DATE: 8/23/2022 9:14 PM PLOT BY: MATT TOMSOVIC PLOT NAME: PLOT SCALE: 1 IN:10 FT HORZ. / 1 IN:10 FT VERT. WISDOT/CADD SHEET 49

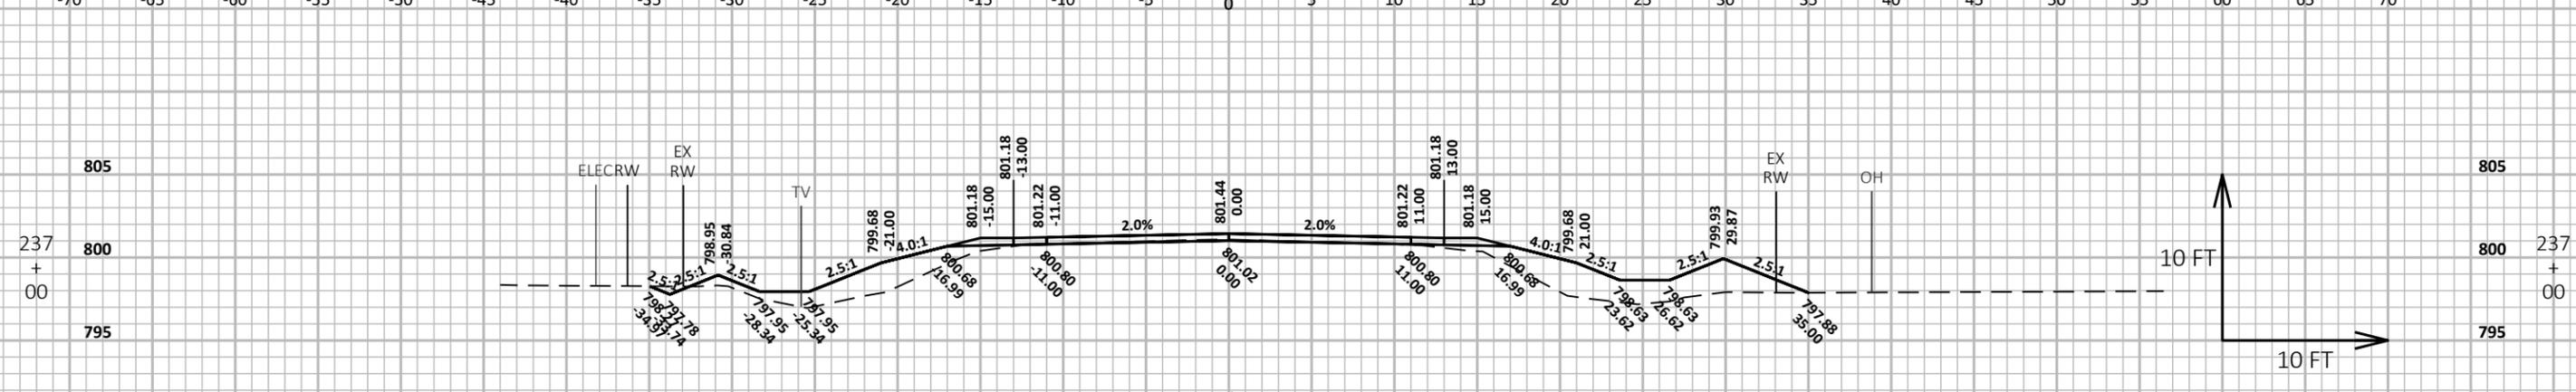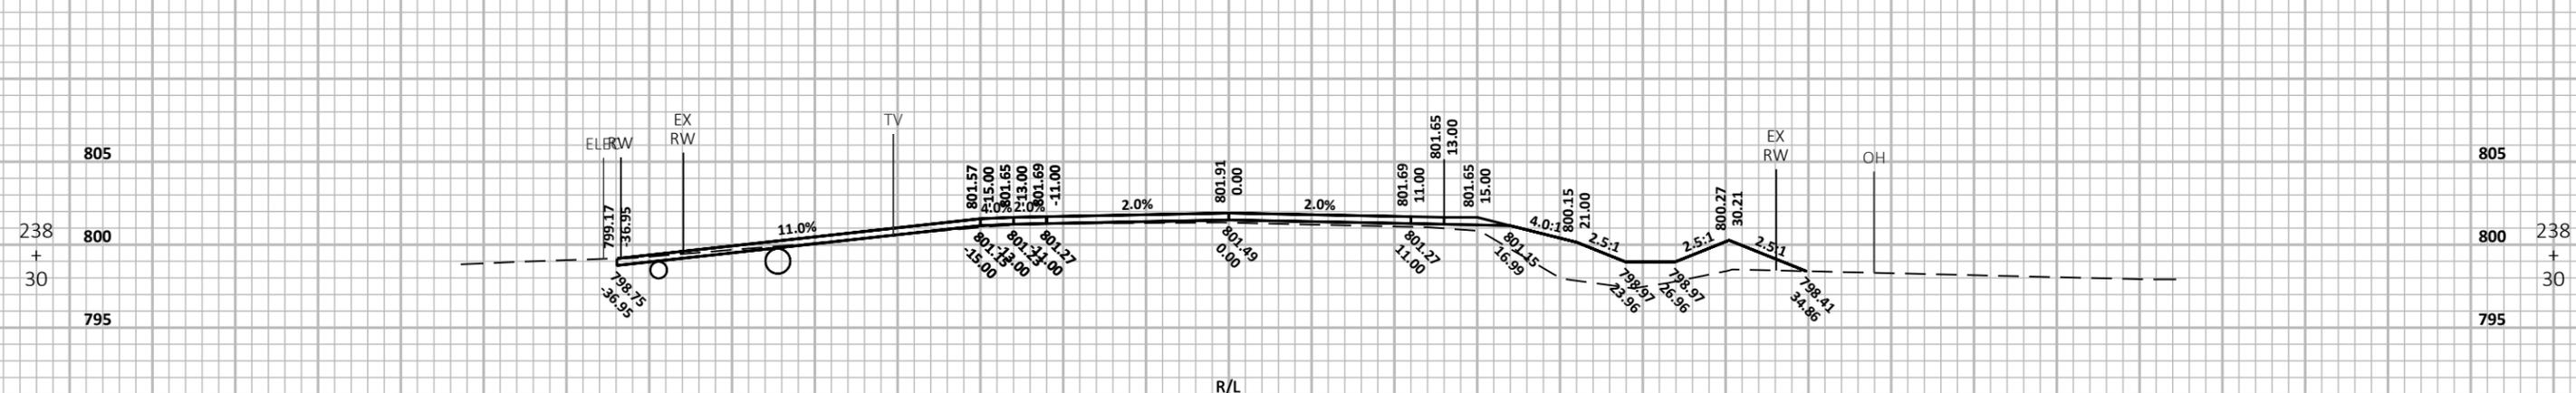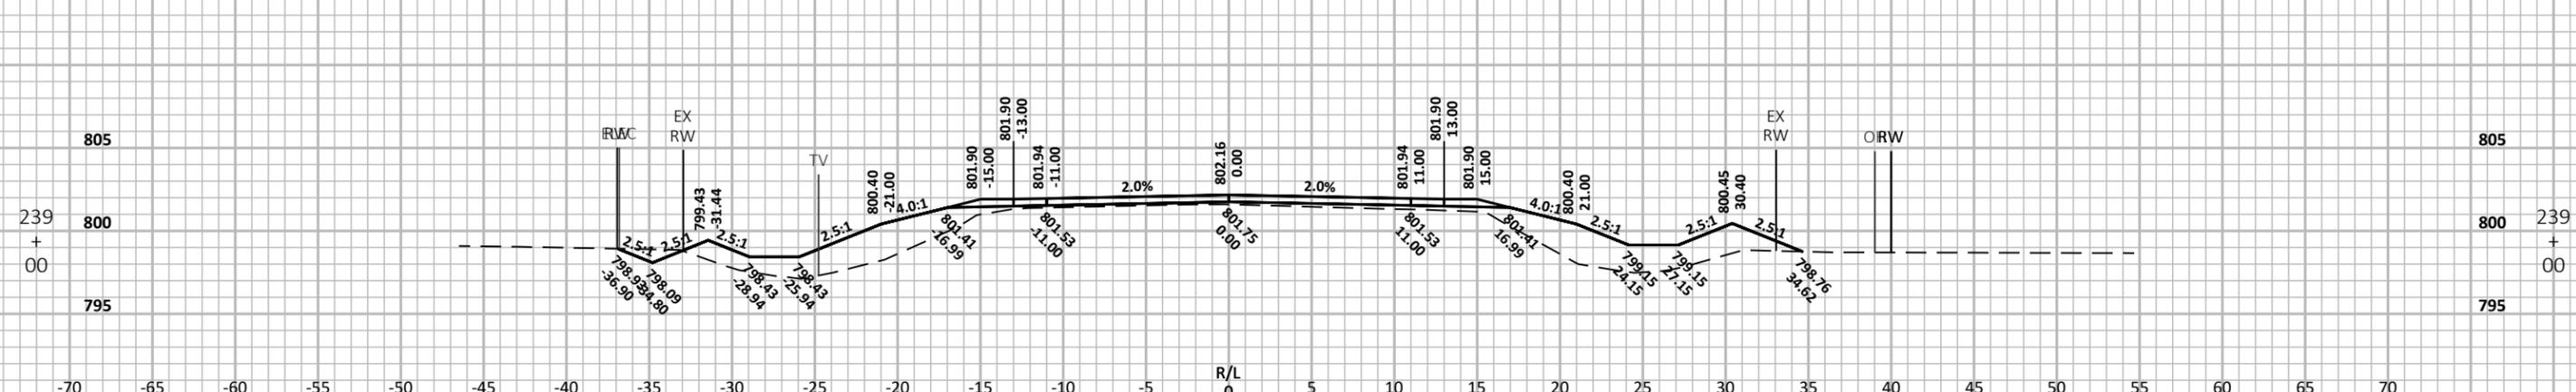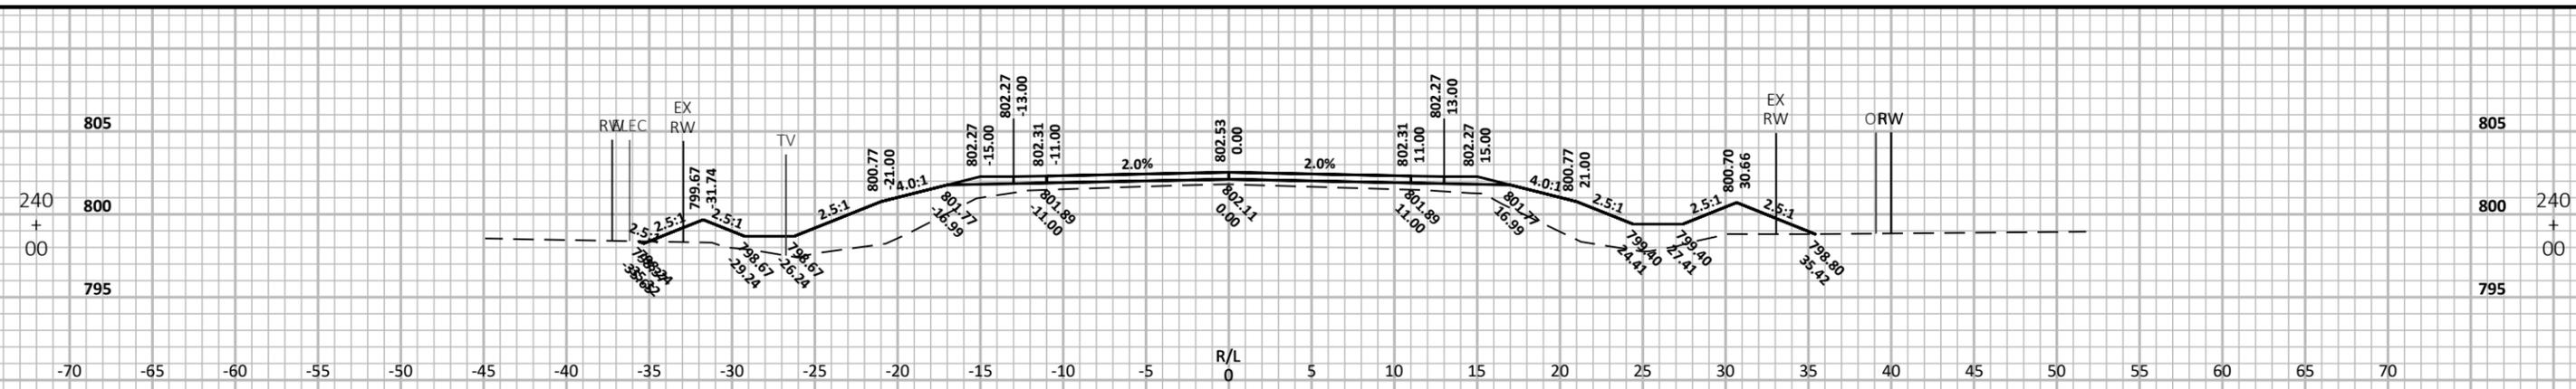

PROJECT NO: 599800 HWY: CTH D COUNTY: OUTAGAMIE CROSS SECTIONS: CTH D SHEET 9

FILE NAME : N:\3001181.00\CIVIL 3D\SHEETS\PLAN\CTH D-090201-XS.DWG PLOT DATE : 8/23/2022 9:14 PM PLOT BY : MATT TOMSOVIC PLOT NAME : PLOT SCALE : 1 IN:10 FT HORZ. / 1 IN:10 FT VERT. WISDOT/CADD SHEET 49

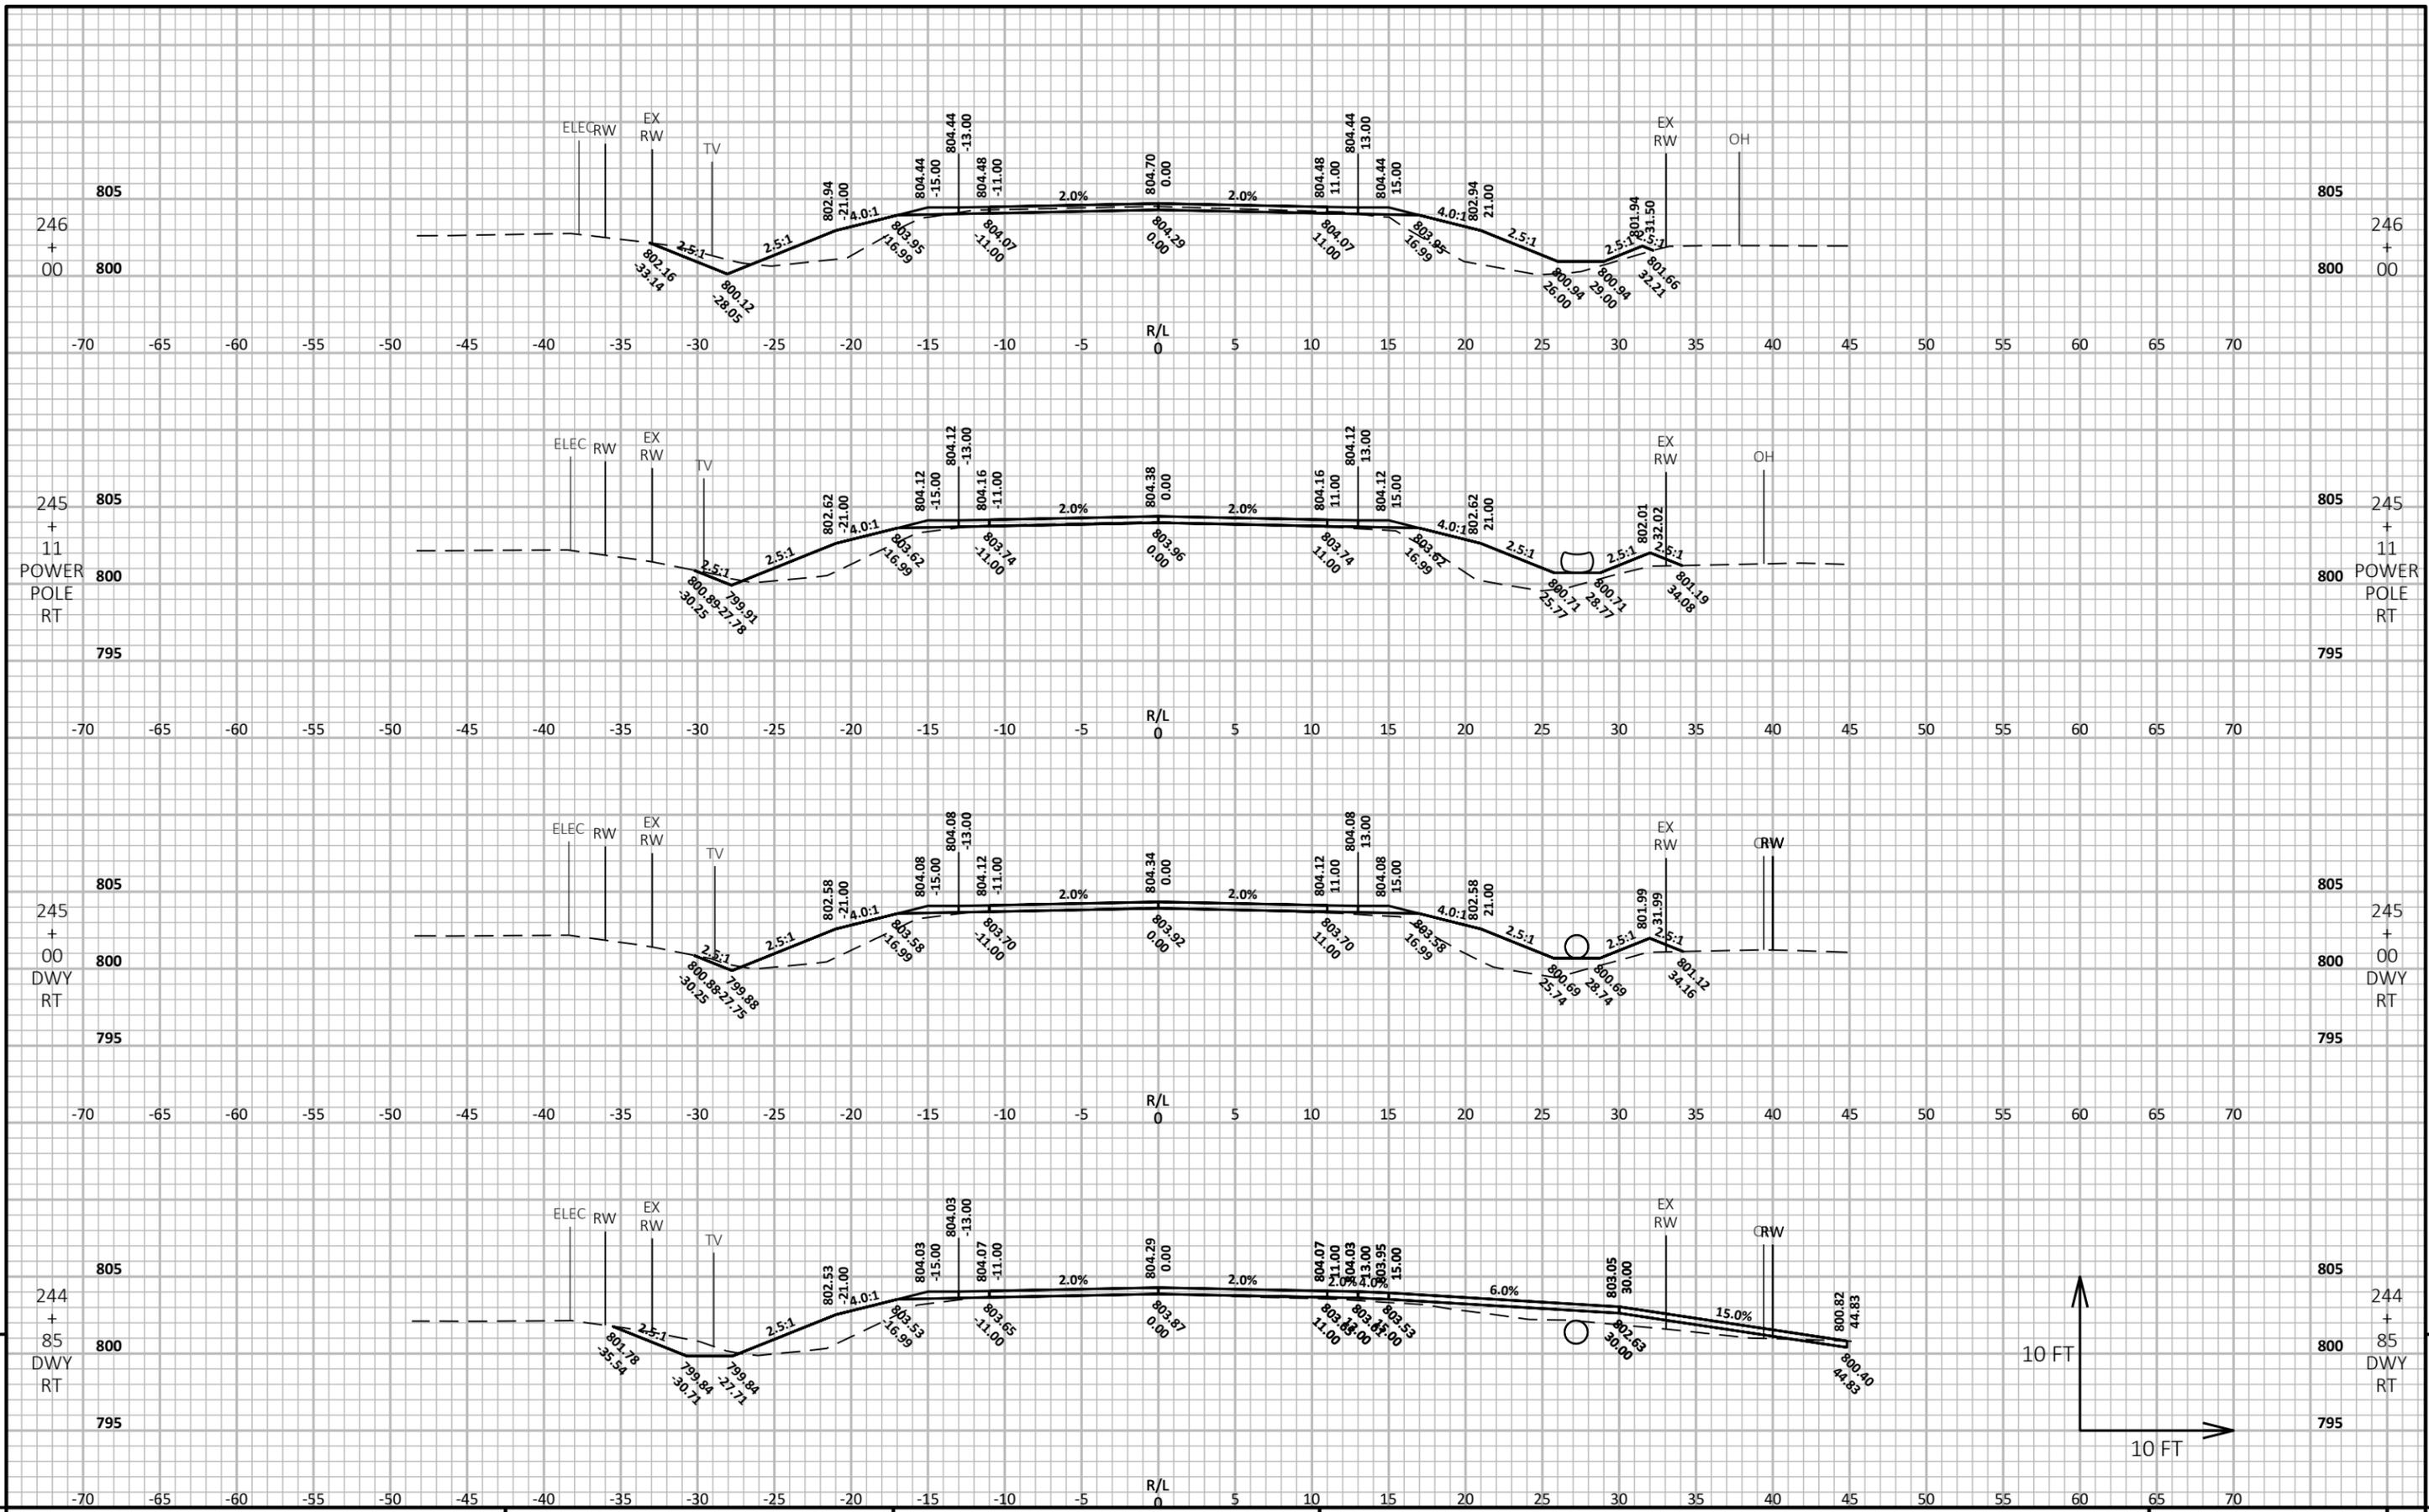



PROJECT NO: 599800 HWY: CTH D COUNTY: OUTAGAMIE CROSS SECTIONS: CTH D SHEET E

FILE NAME : N:\3001181.00\CIVIL 3D\SHEETS\PLAN\CTH D-090201-XS.DWG PLOT DATE : 8/23/2022 9:15 PM PLOT BY : MATT TOMSOVIC PLOT NAME : PLOT SCALE : 1 IN:10 FT HORZ. / 1 IN:10 FT VERT. WISDOT/CADD SHEET 49

9

9

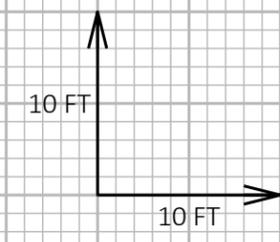

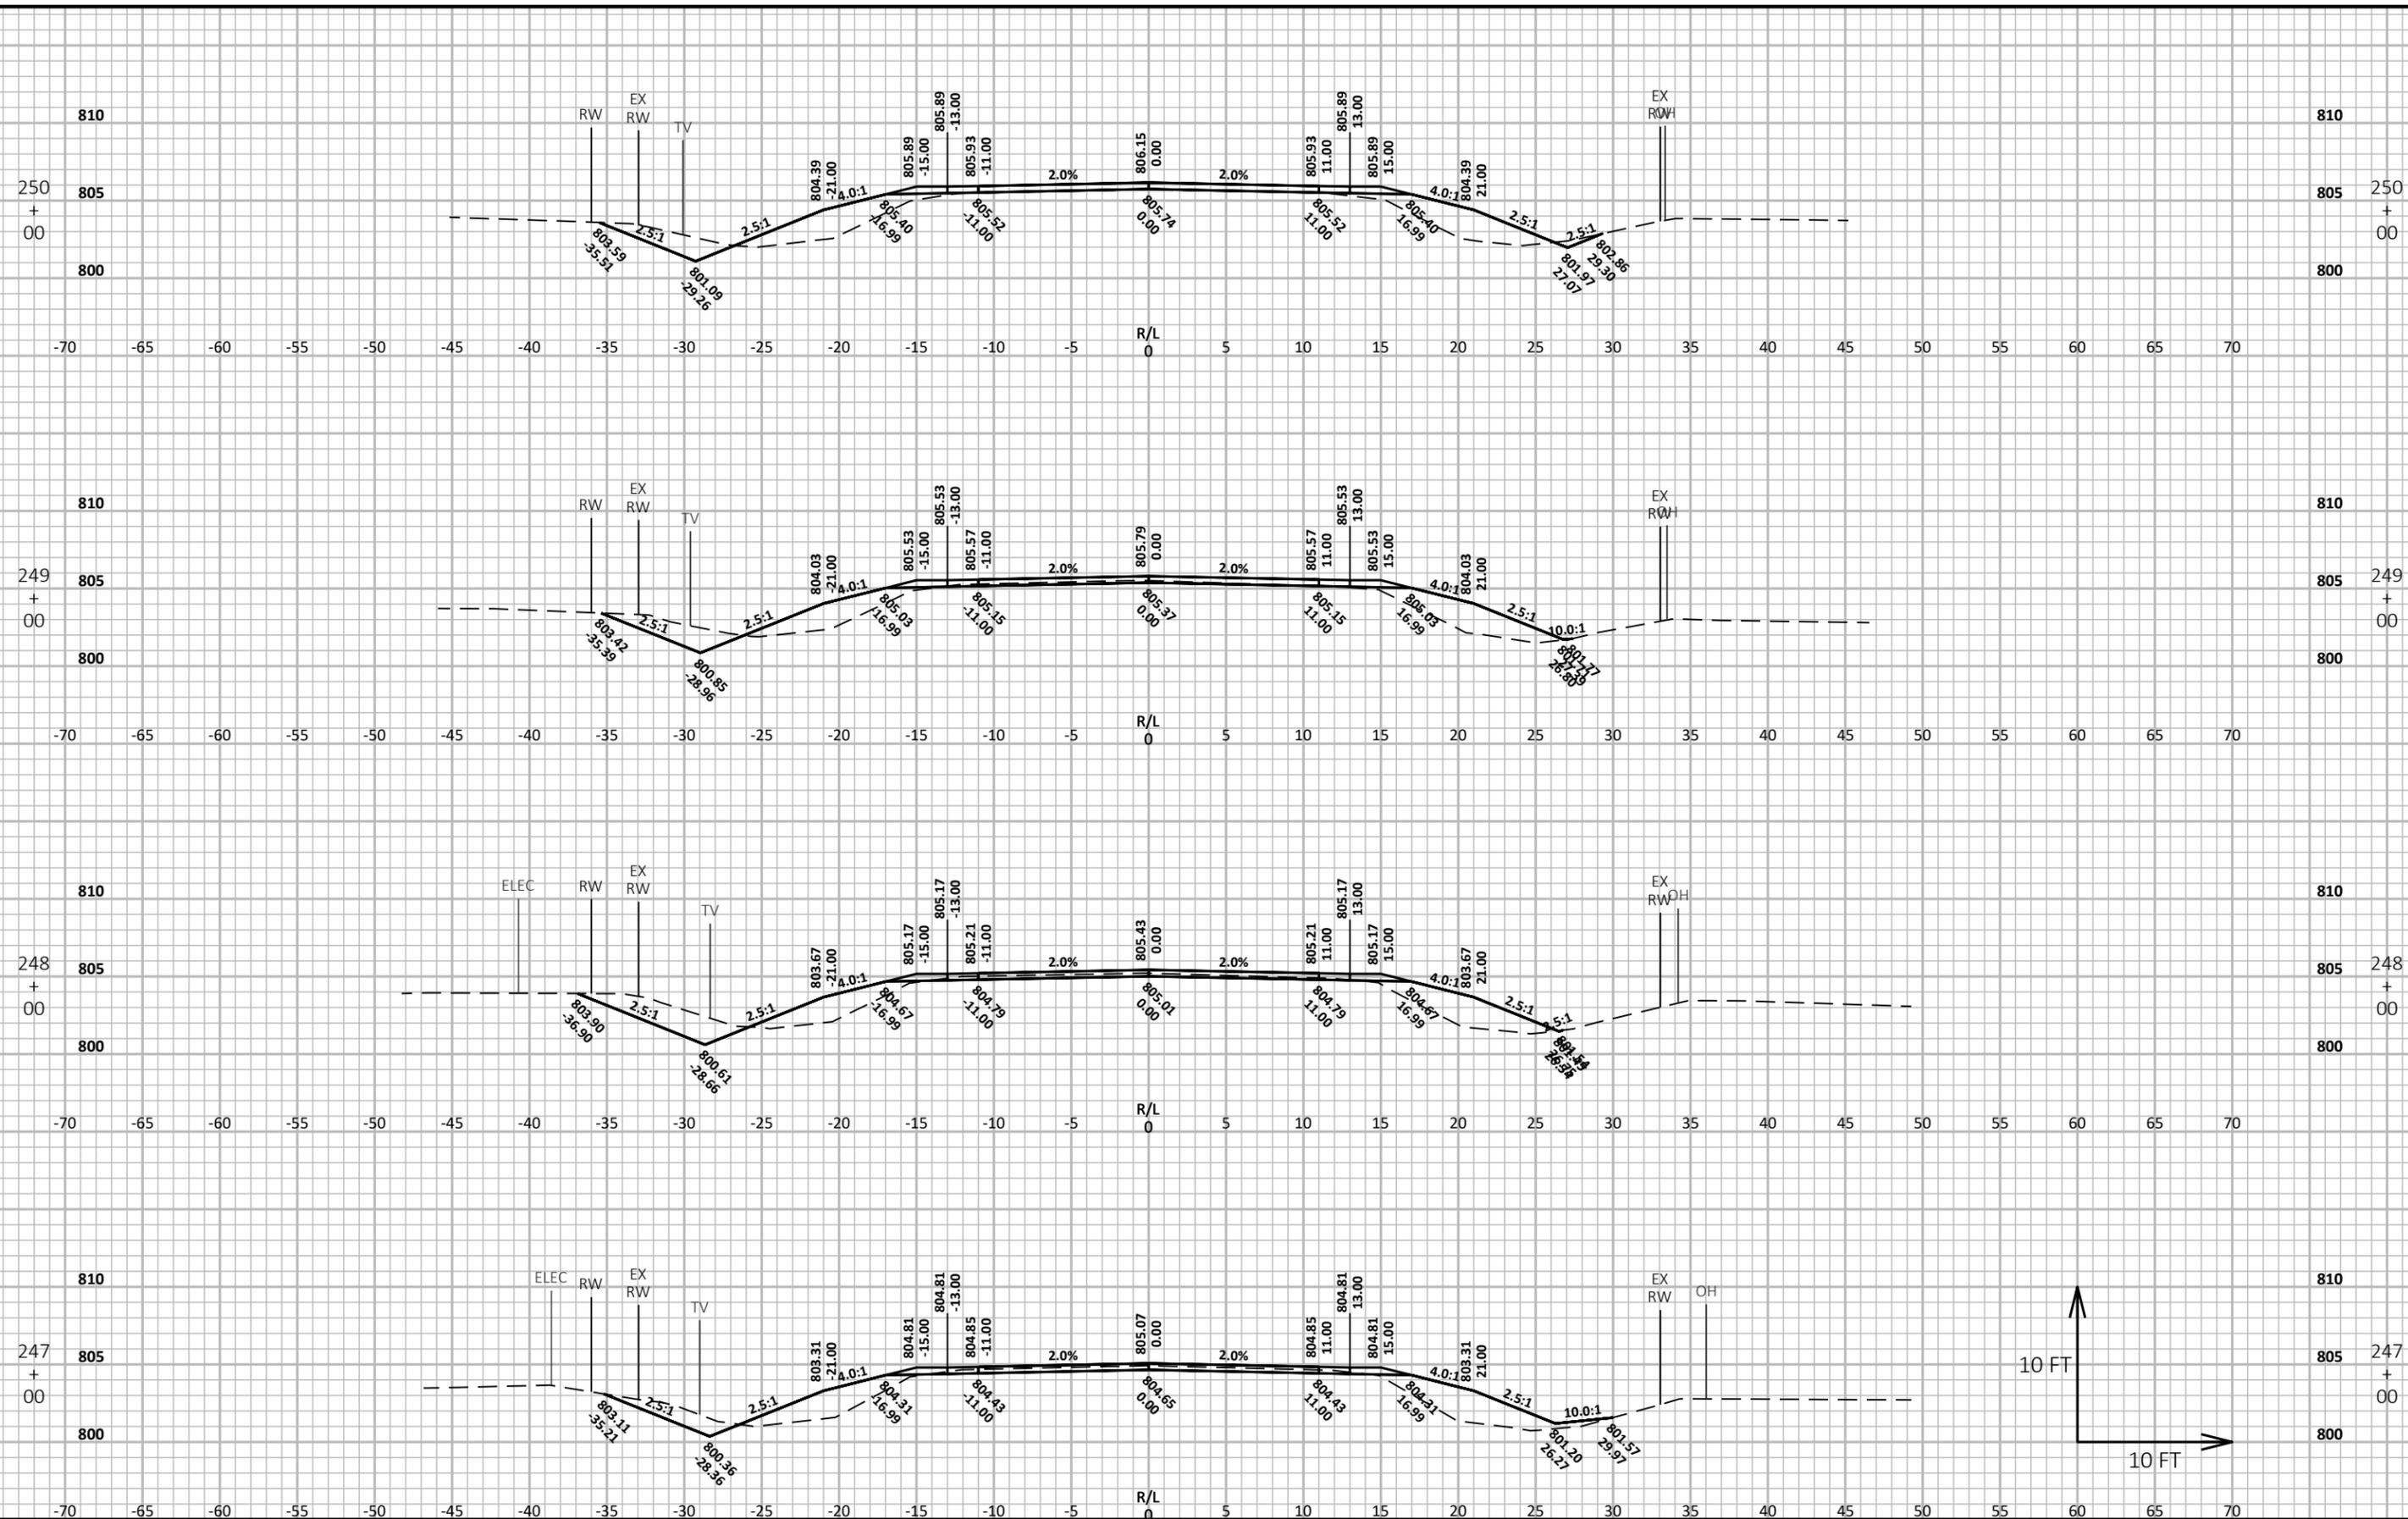

PROJECT NO: 599800






HWY: CTH D

COUNTY: OUTAGAMIE





CROSS SECTIONS: CTH D





SHEET

9

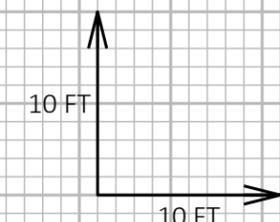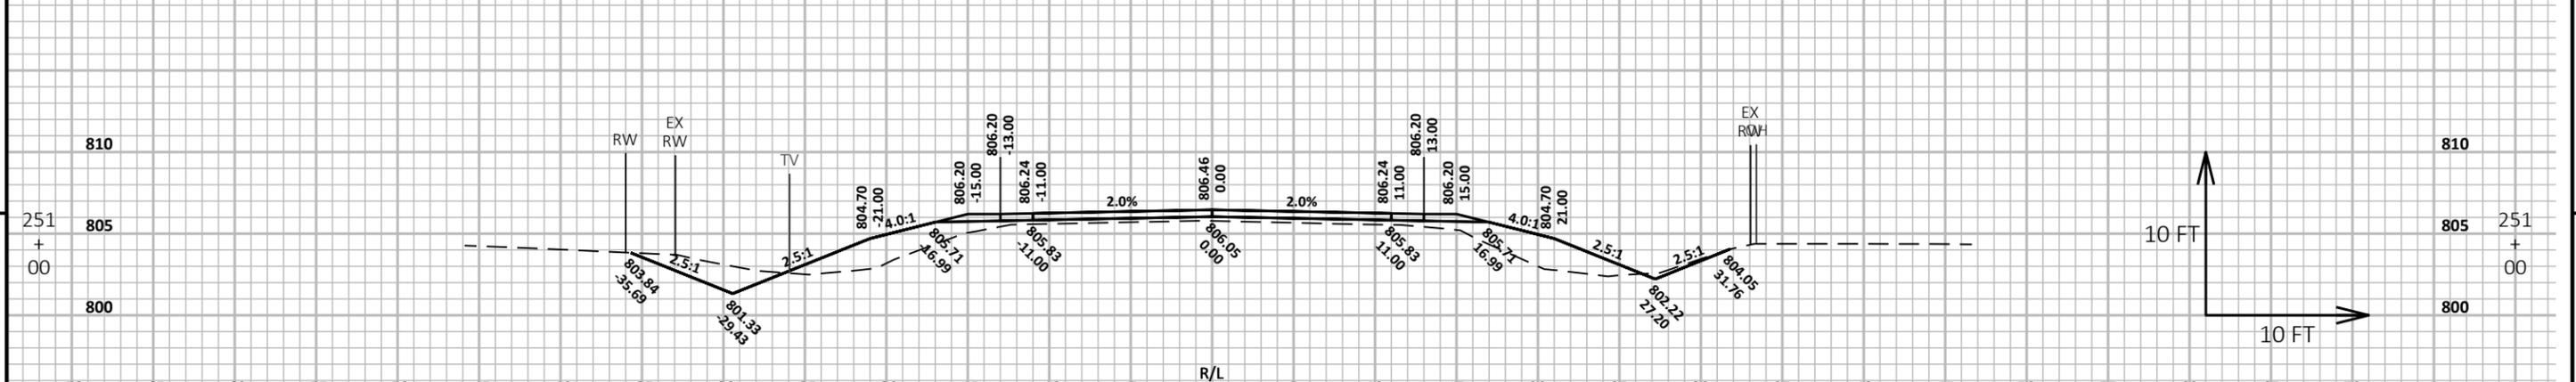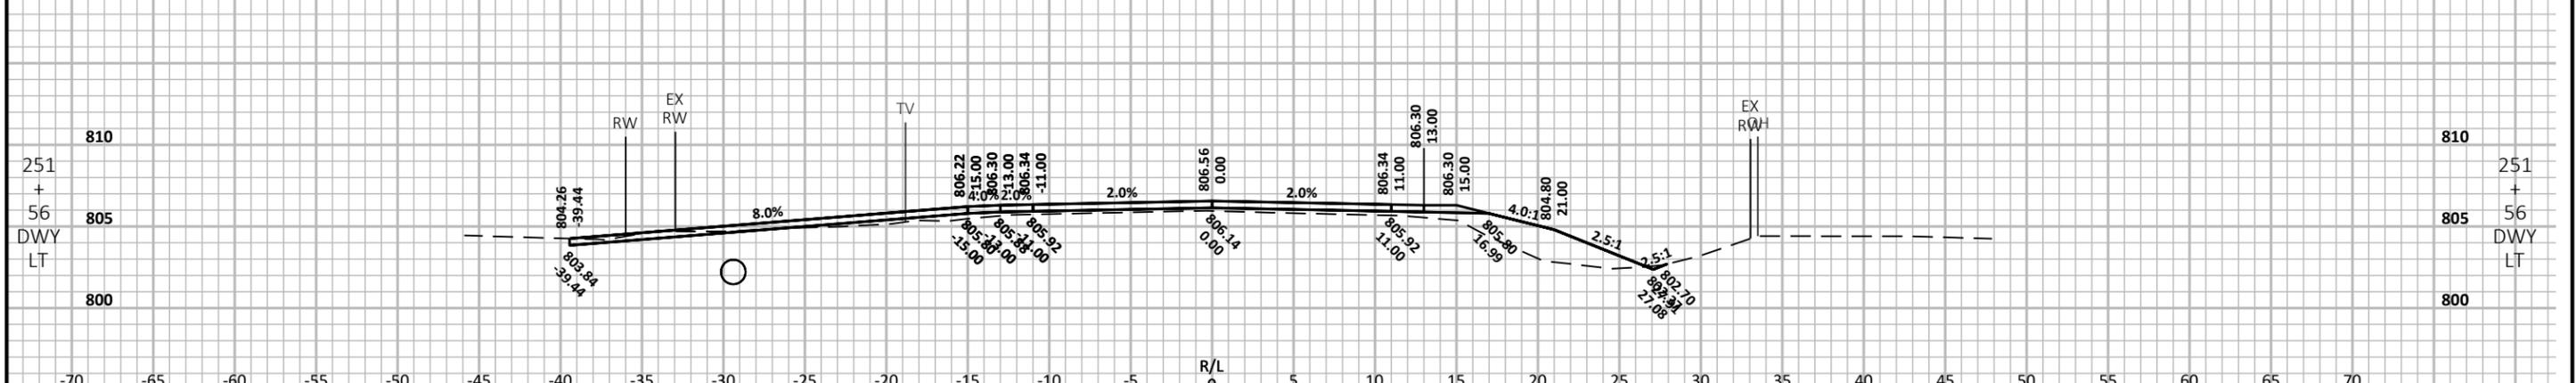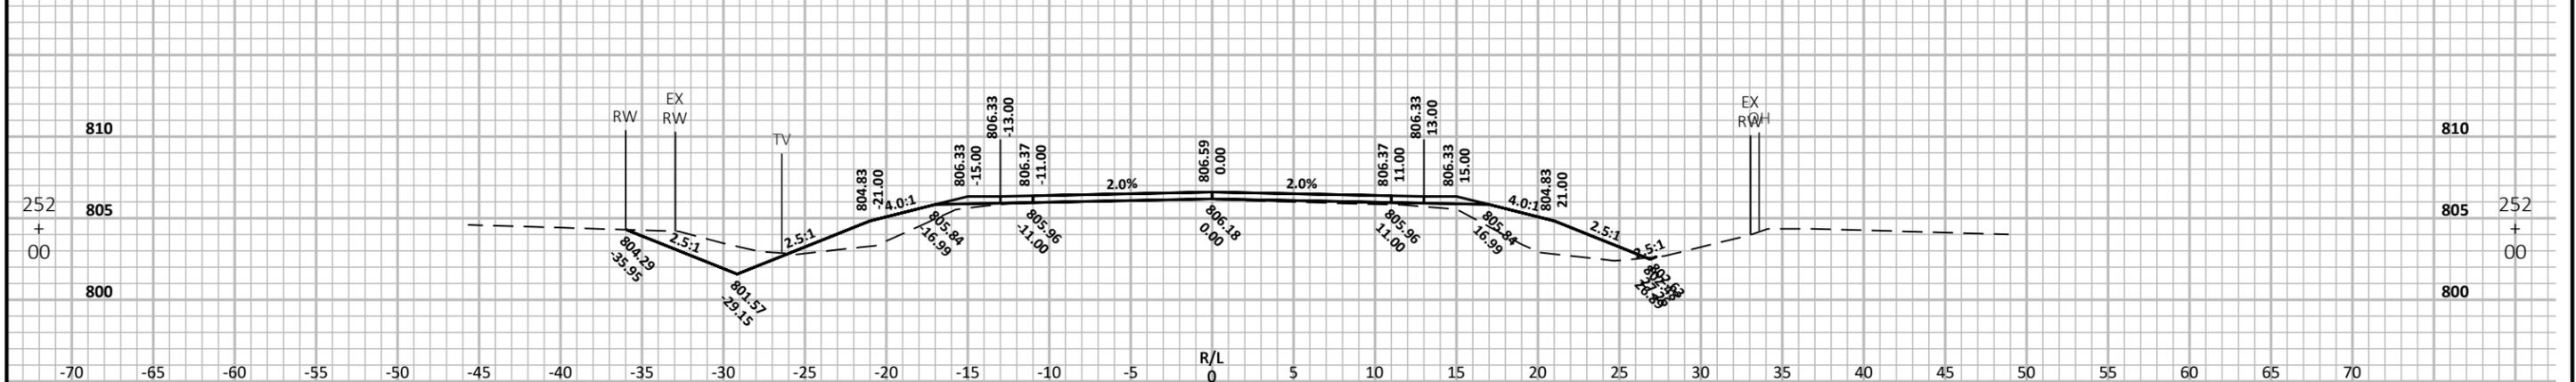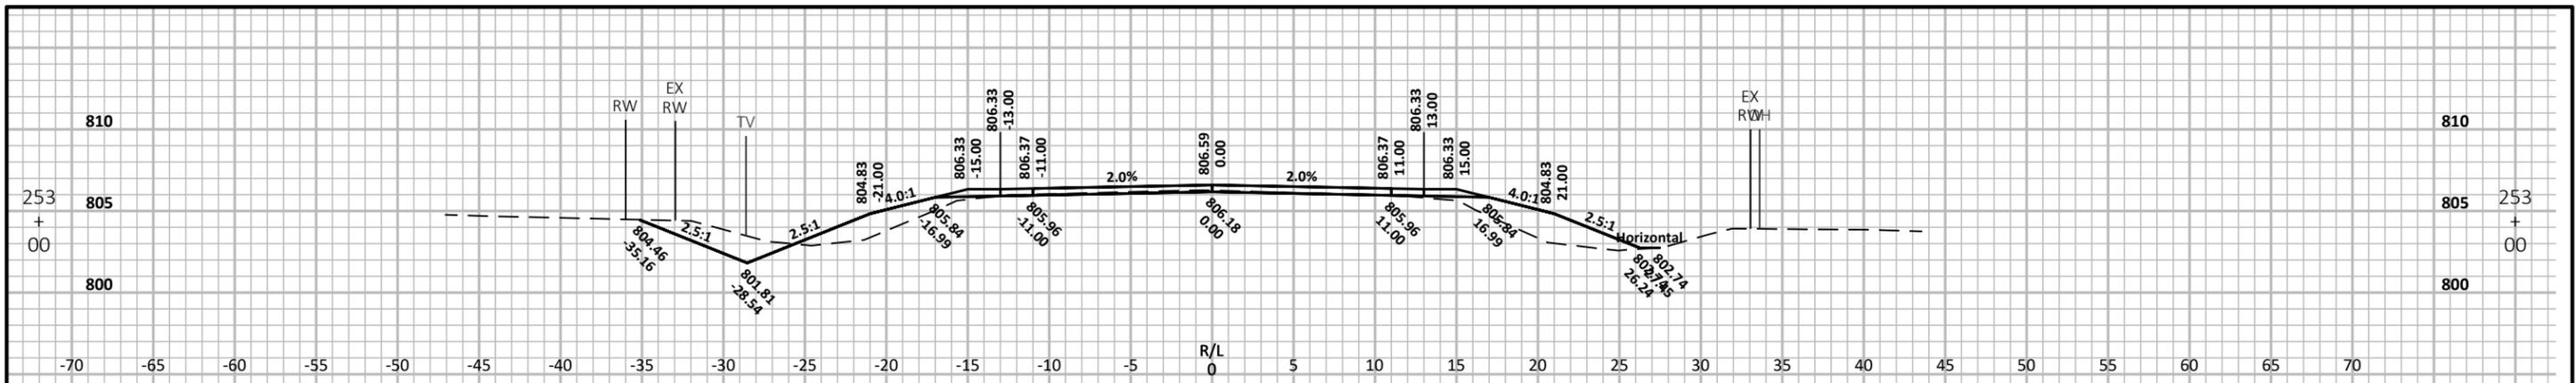


PROJECT NO: 599800 HWY: CTH D COUNTY: OUTAGAMIE CROSS SECTIONS: CTH D SHEET 9

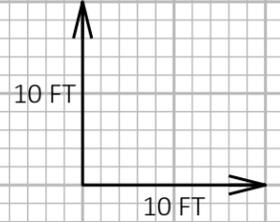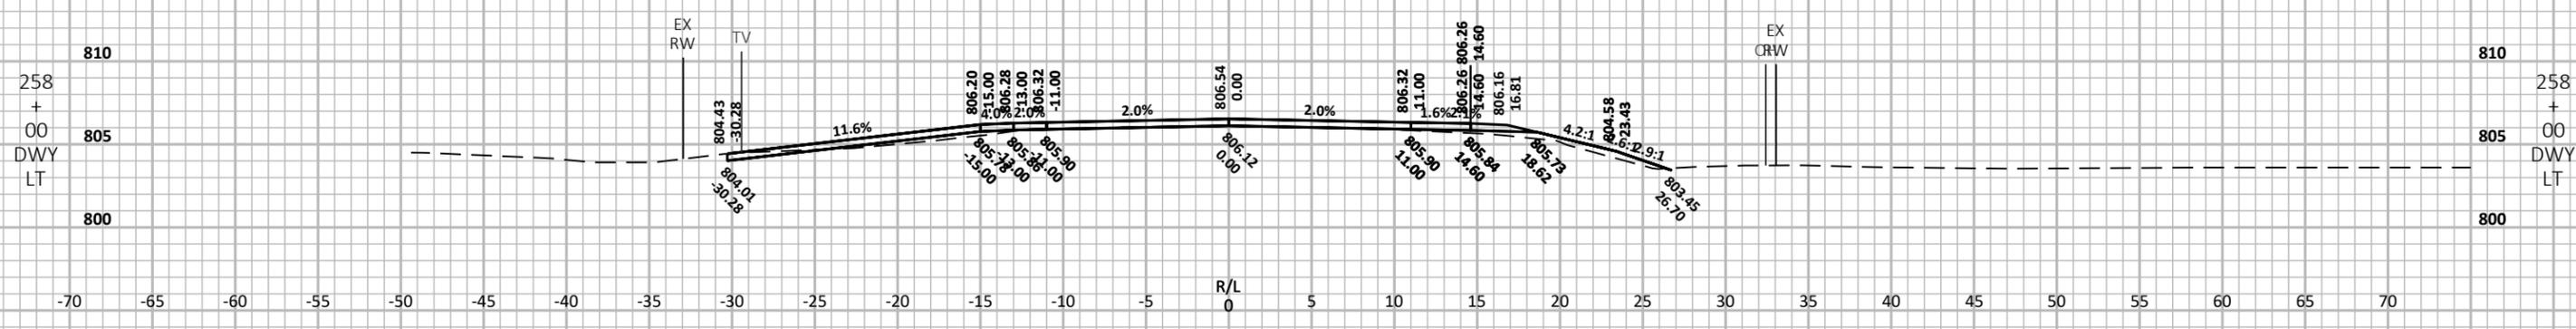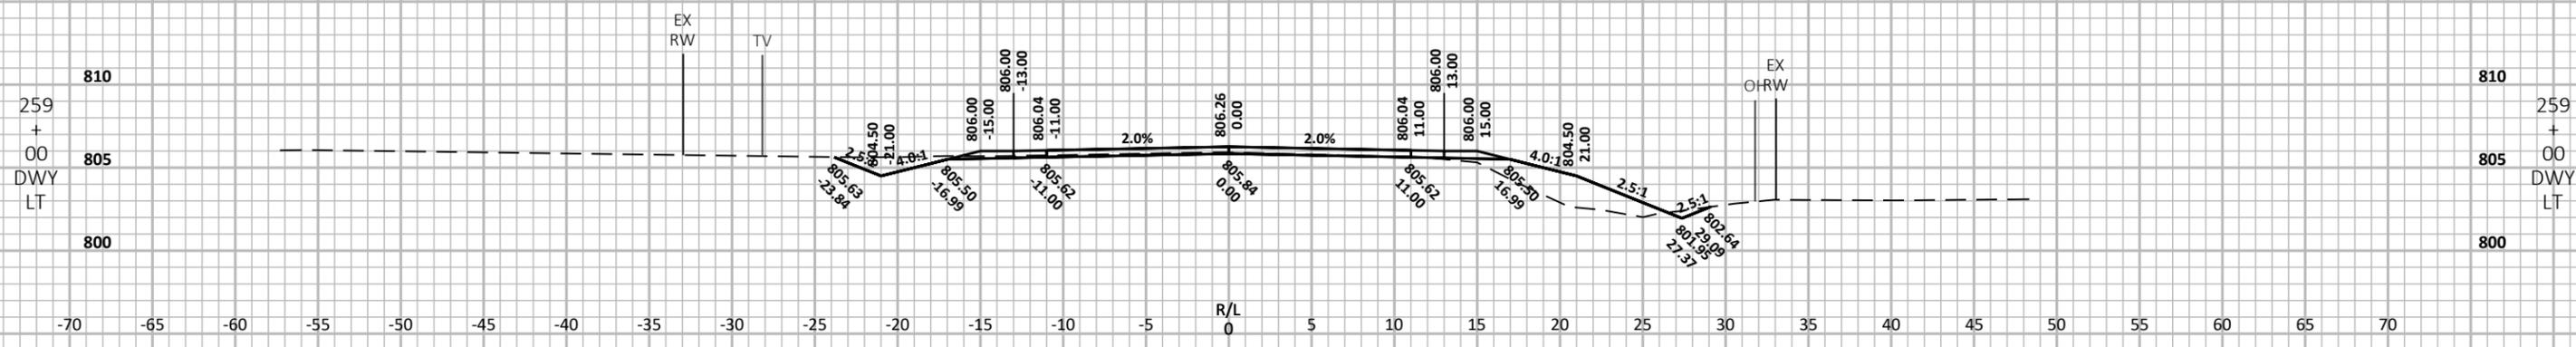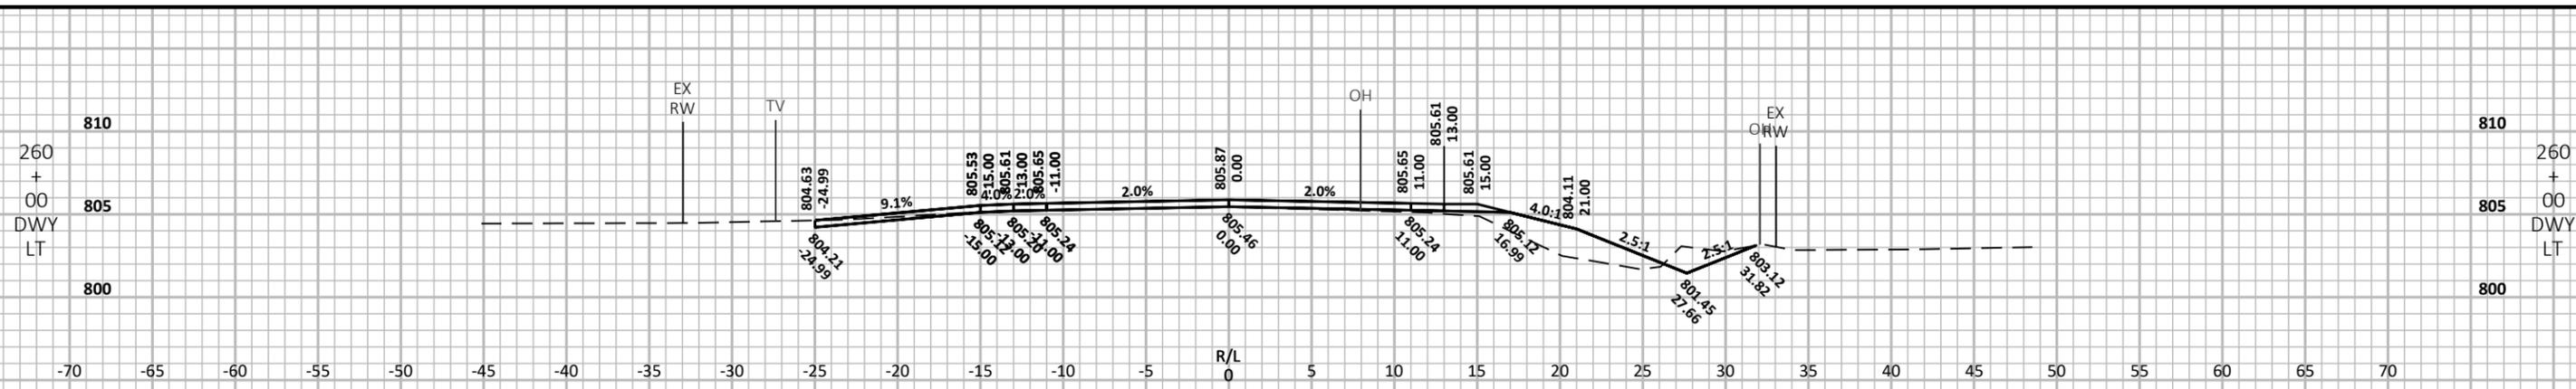

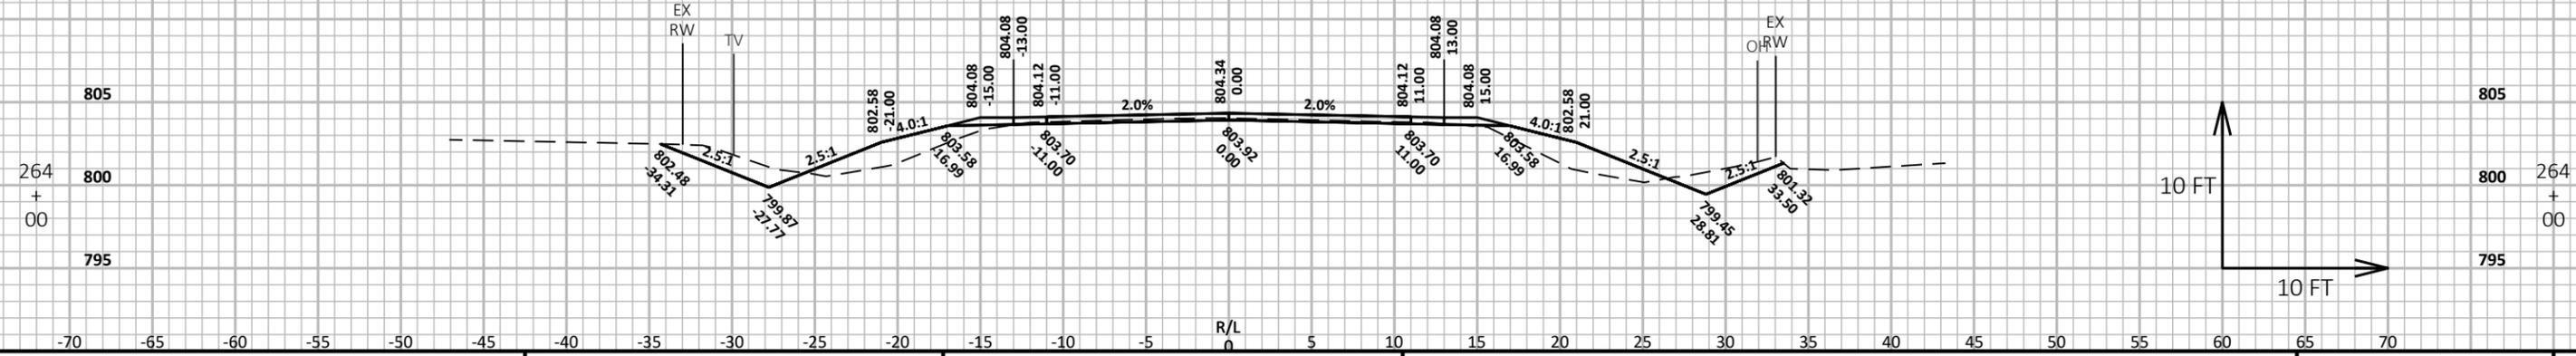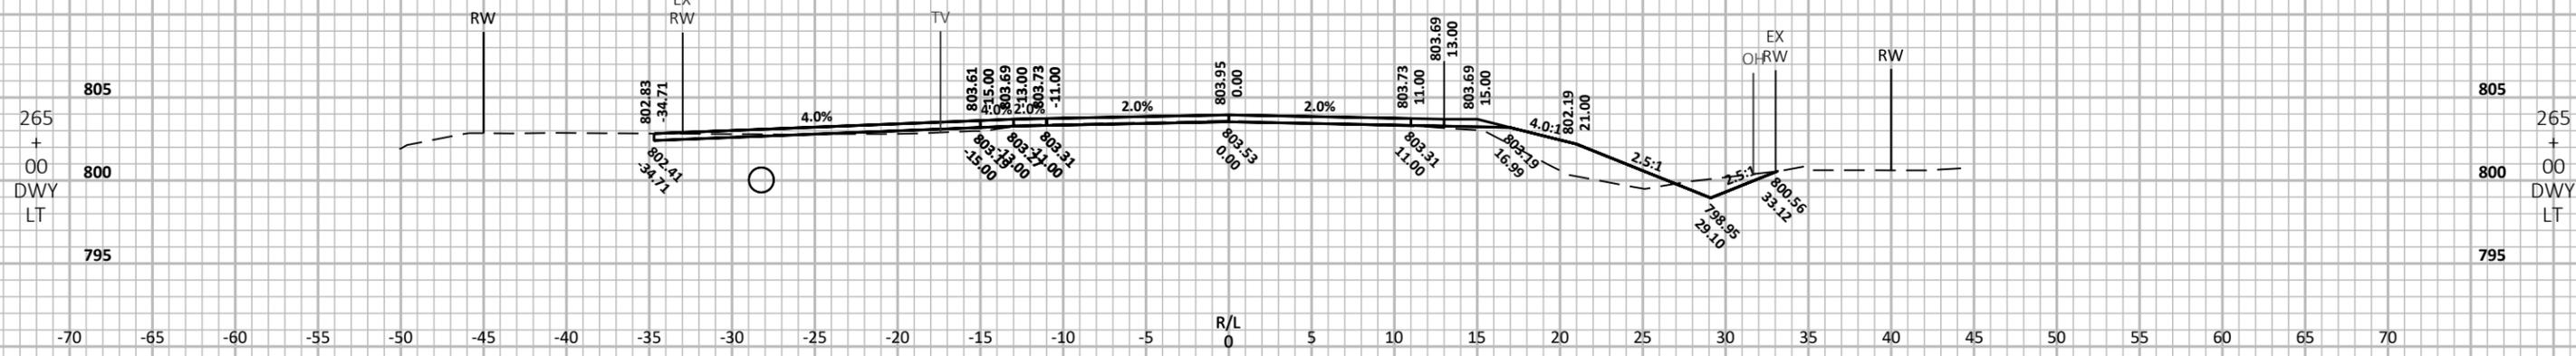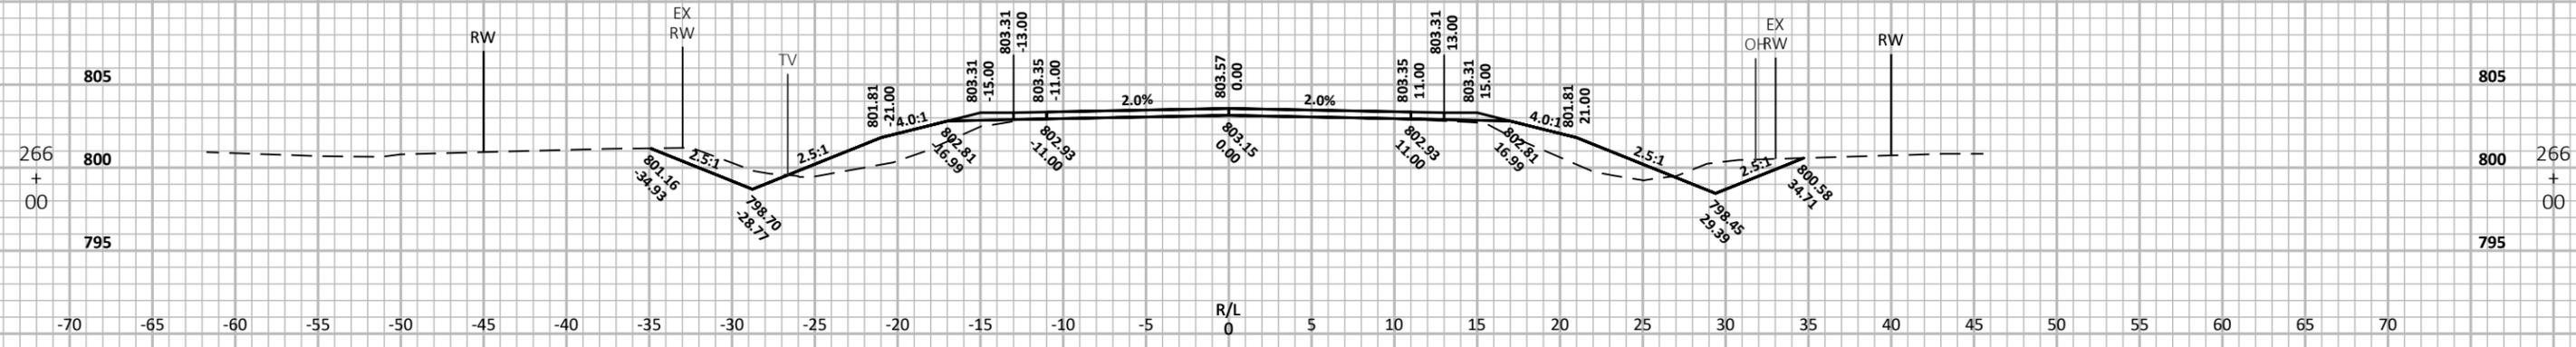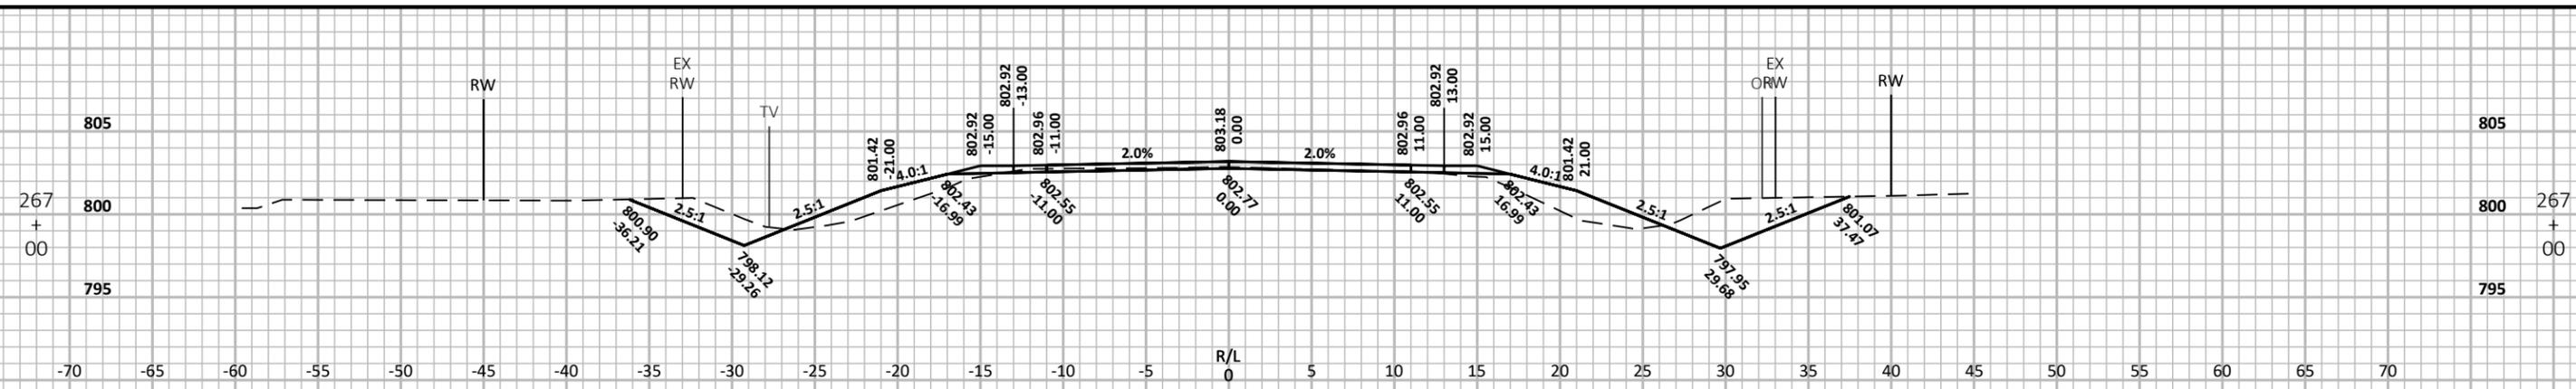


PROJECT NO: 599800 HWY: CTH D COUNTY: OUTAGAMIE CROSS SECTIONS: CTH D SHEET 9

FILE NAME: N:\3001181.00\CIVIL 3D\SHEETS\PLAN\CTH D-090201-XS.DWG PLOT DATE: 8/23/2022 9:16 PM PLOT BY: MATT TOMSOVIC PLOT NAME: PLOT SCALE: 1 IN:10 FT HORZ. / 1 IN:10 FT VERT. WISDOT/CADD SHEET 49

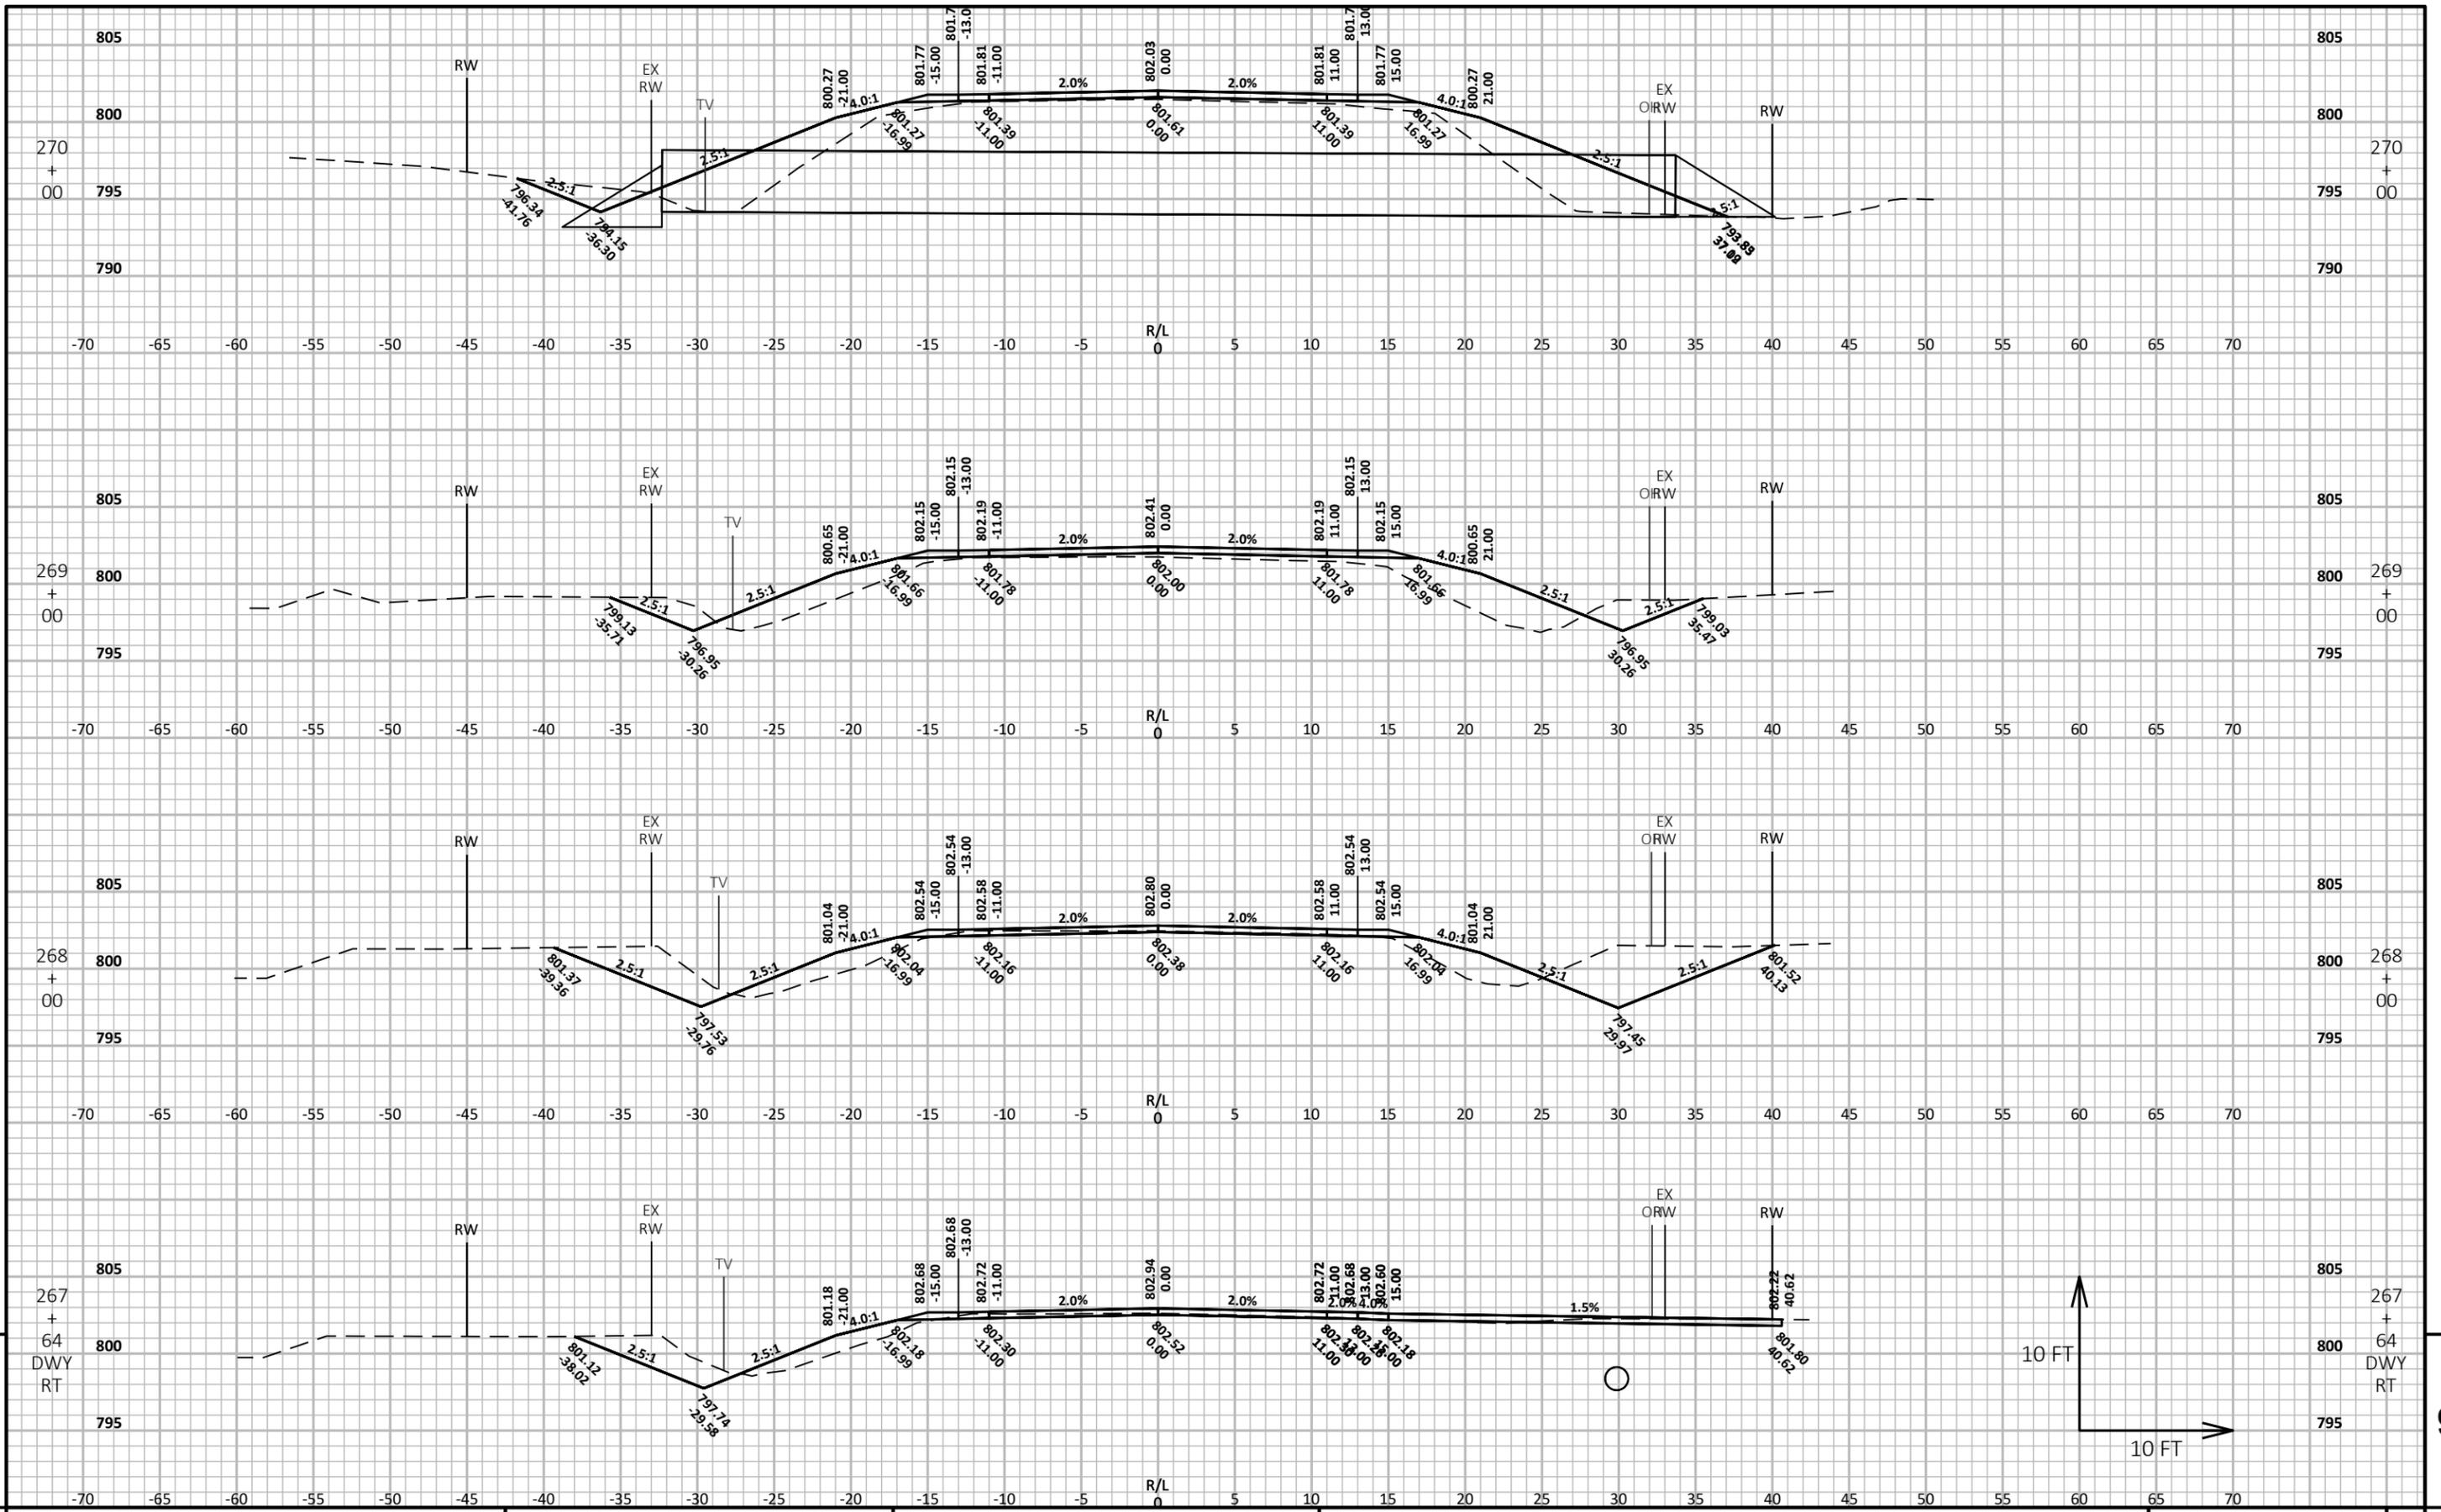

PROJECT NO: 599800	HWY: CTH D	COUNTY: OUTAGAMIE	CROSS SECTIONS: CTH D	SHEET	E
--------------------	------------	-------------------	-----------------------	-------	---

FILE NAME : N:\3001181.00\CIVIL 3D\SHEETS\PLAN\CTH D-090201-XS.DWG
 LAYOUT NAME - CTH D-090263-xs
 PLOT DATE : 8/23/2022 9:16 PM
 PLOT BY : MATT TOMSOVIC
 PLOT NAME :
 PLOT SCALE : 1 IN:10 FT HORZ. / 1 IN:10 FT VERT.
 WISDOT/CADD SHEET 49

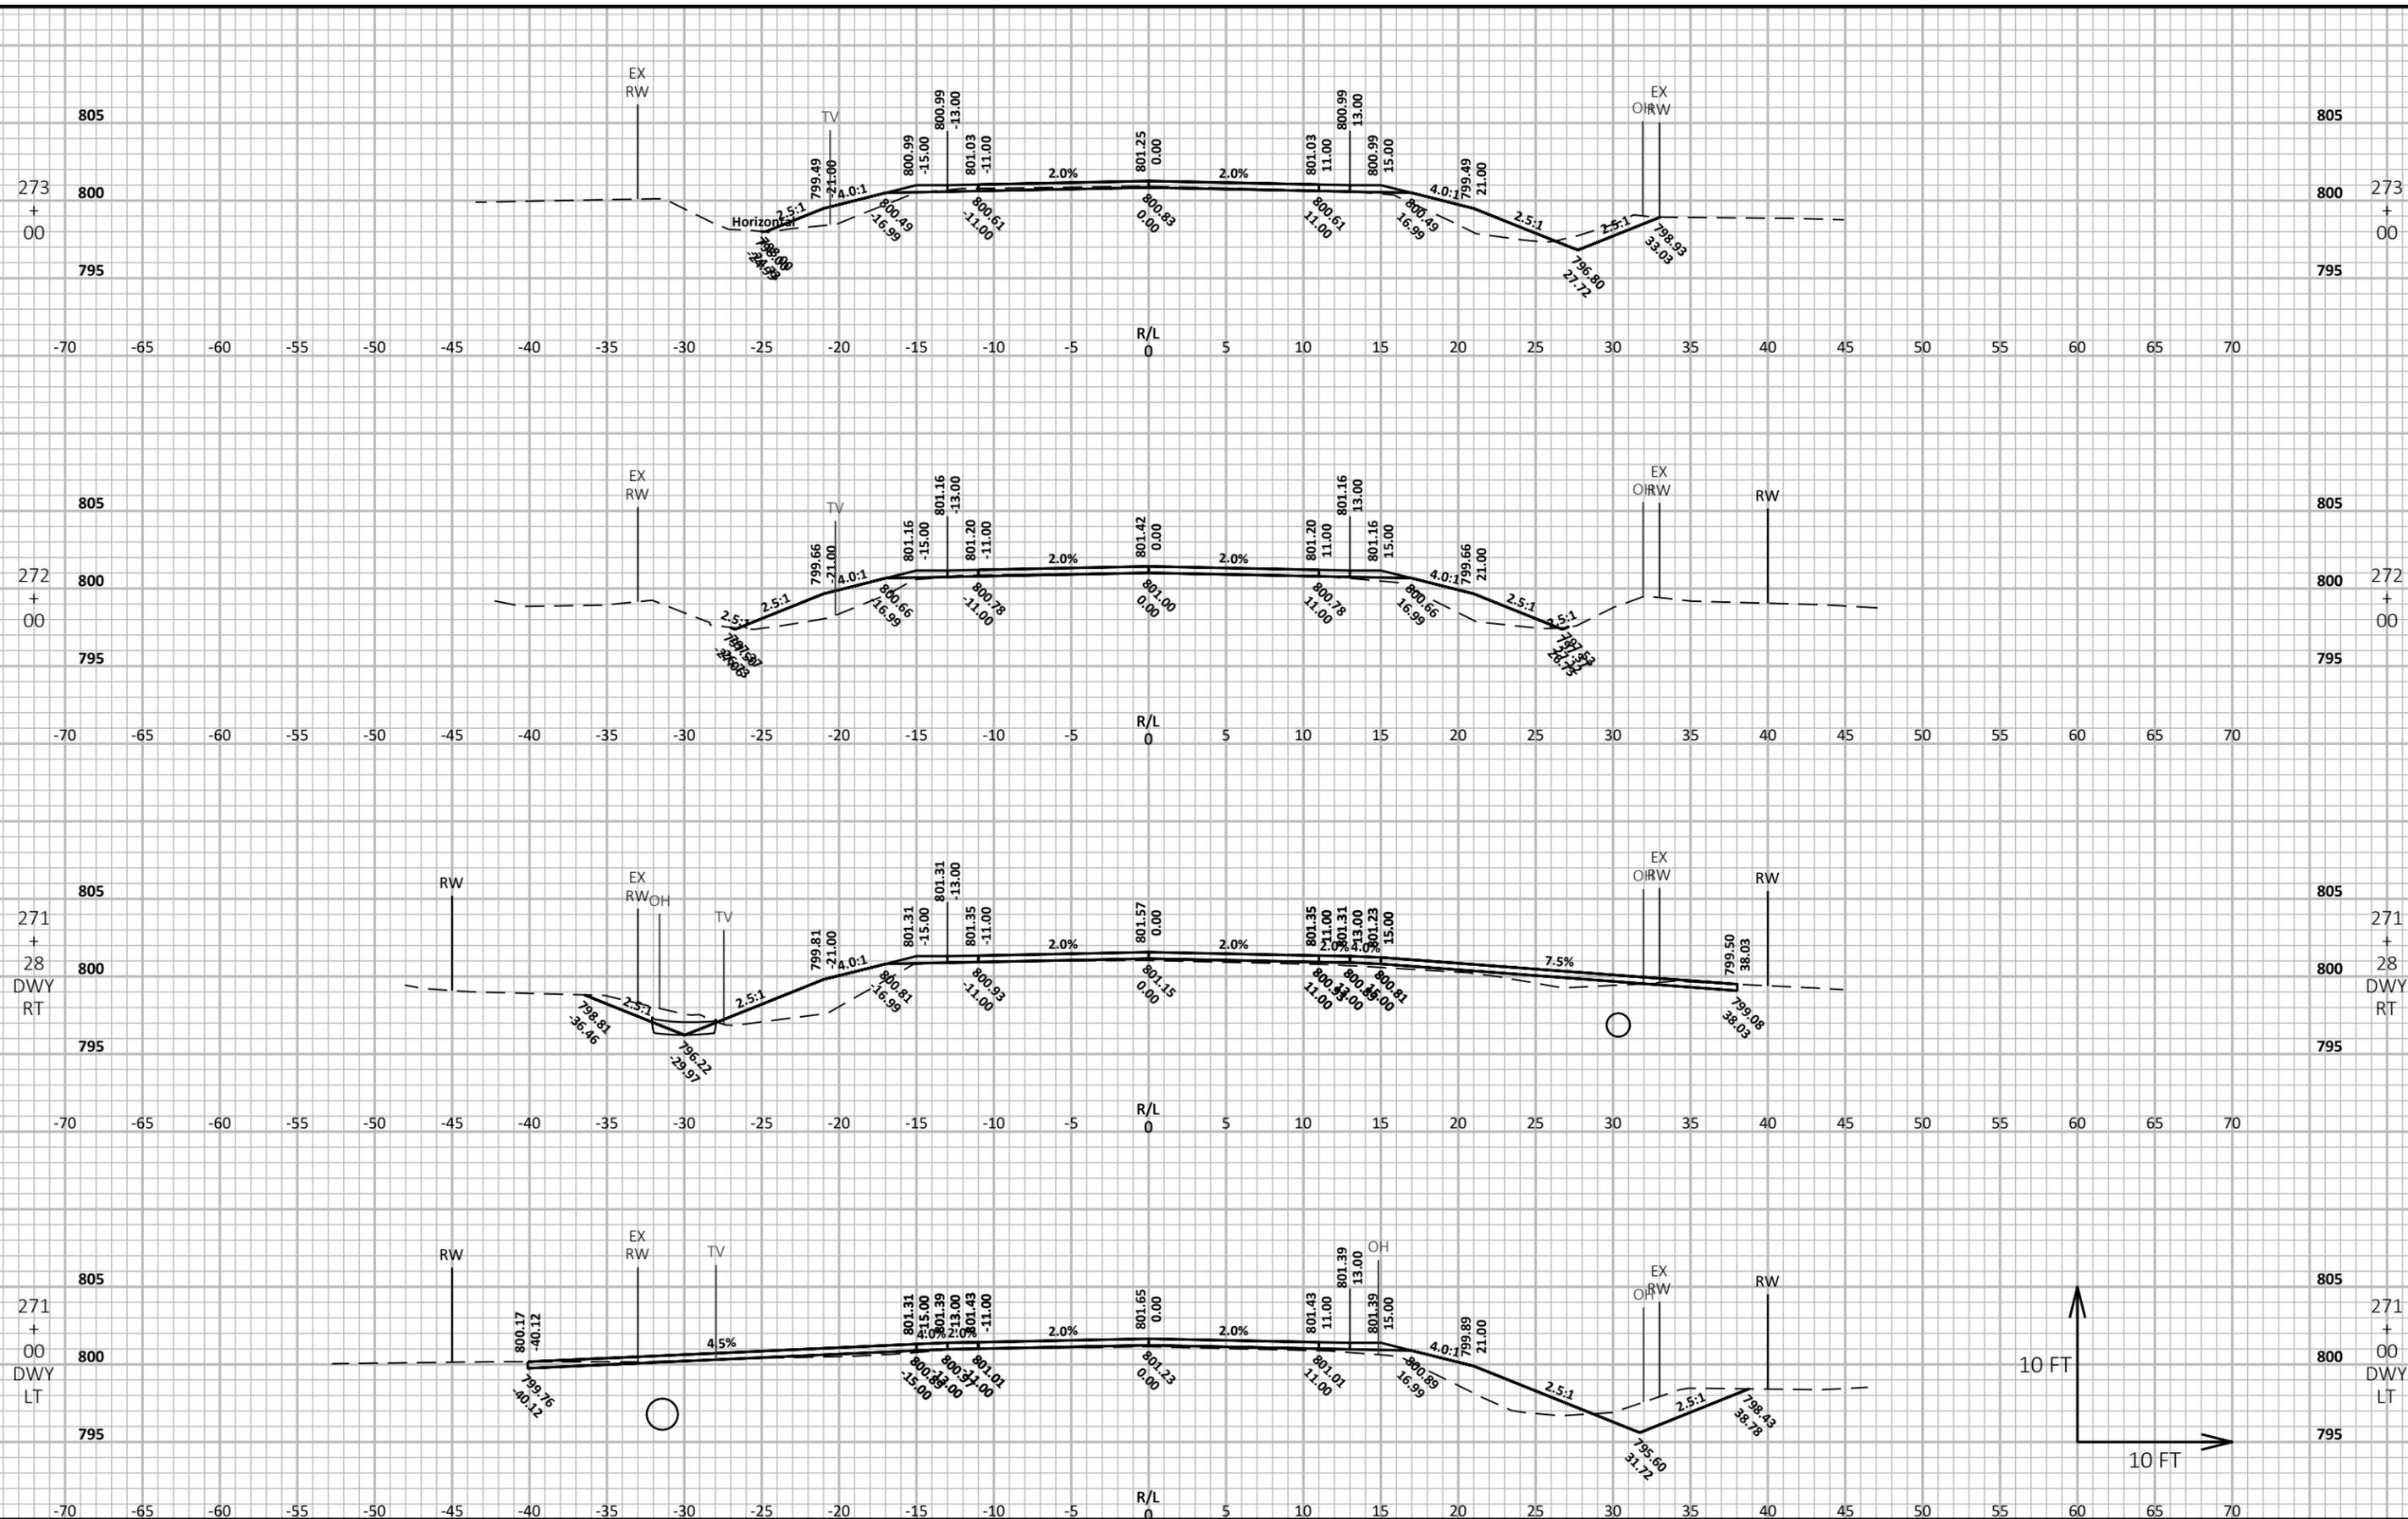

PROJECT NO: 599800


HWY: CTH D

COUNTY: OUTAGAMIE

CROSS SECTIONS: CTH D

SHEET

9

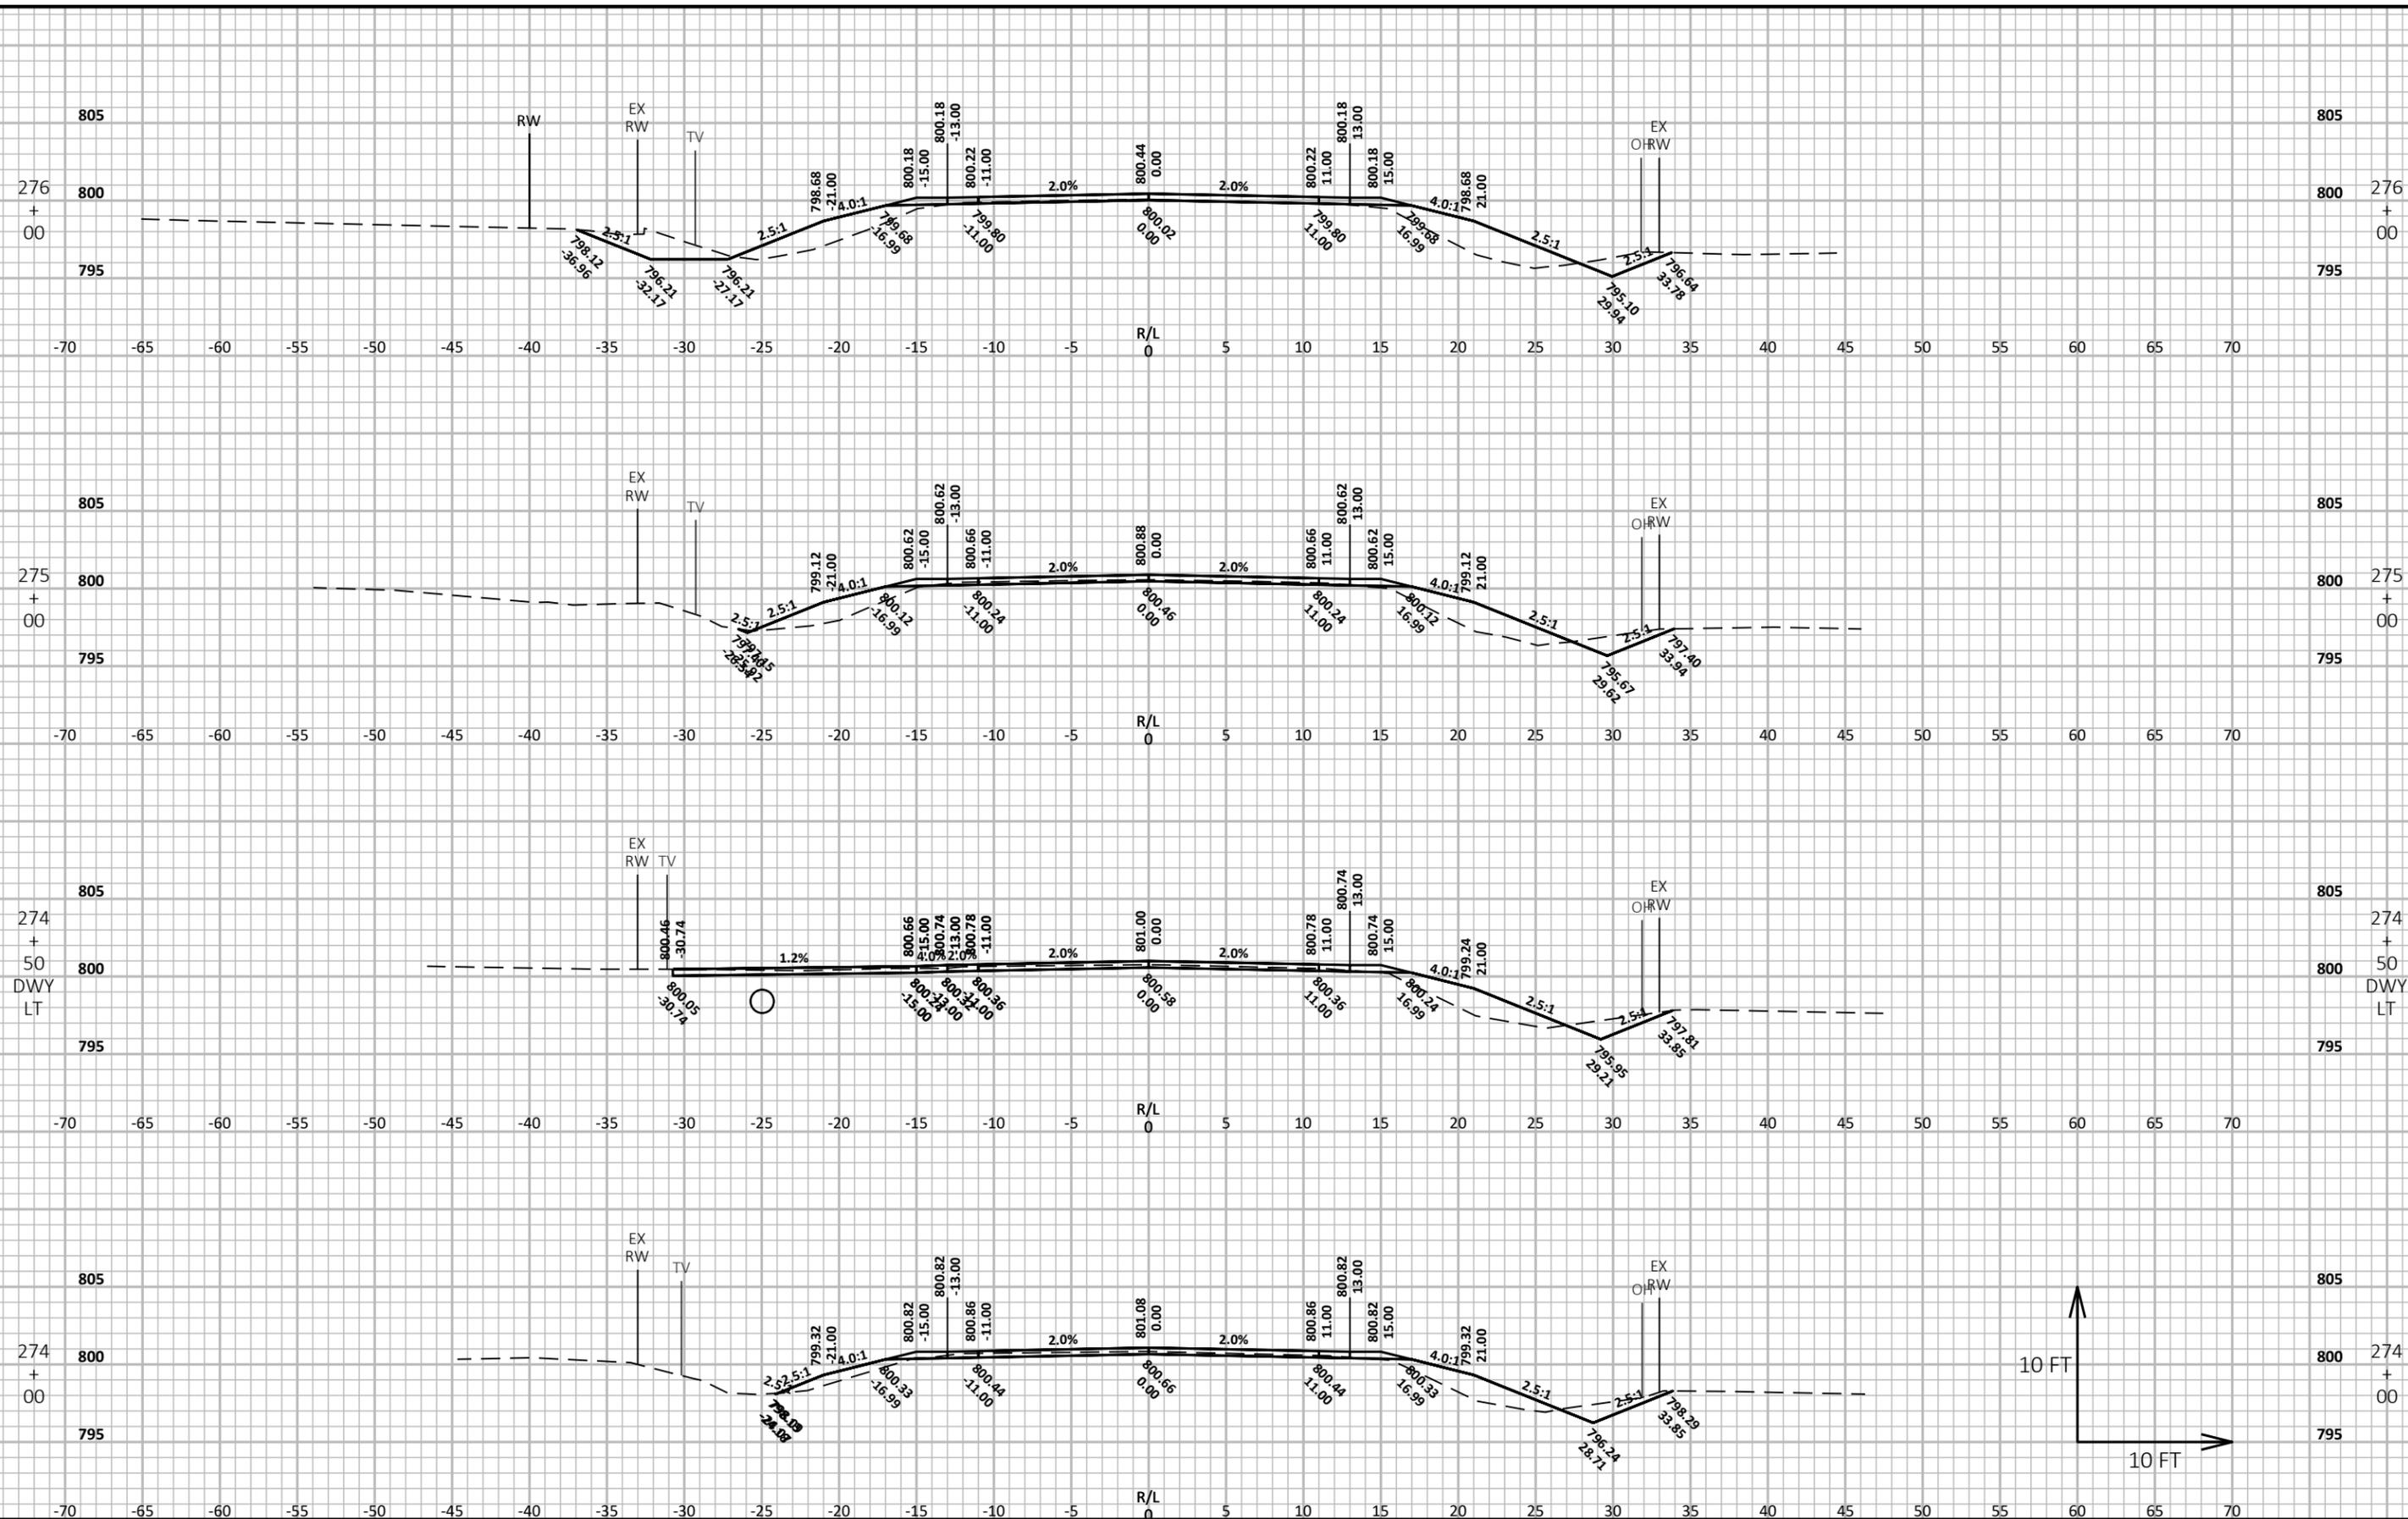

PROJECT NO: 599800






HWY: CTH D

COUNTY: OUTAGAMIE

CROSS SECTIONS: CTH D






SHEET


9

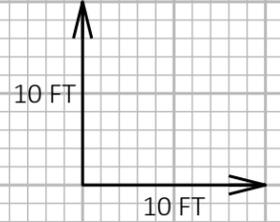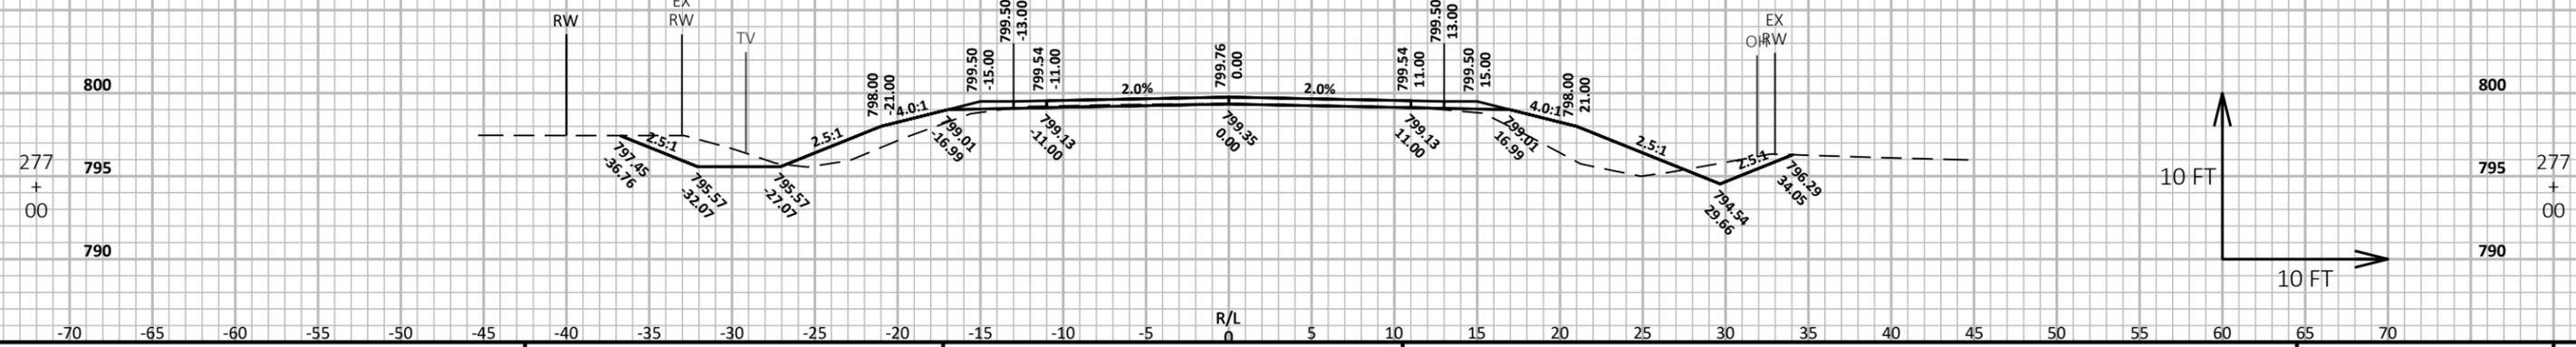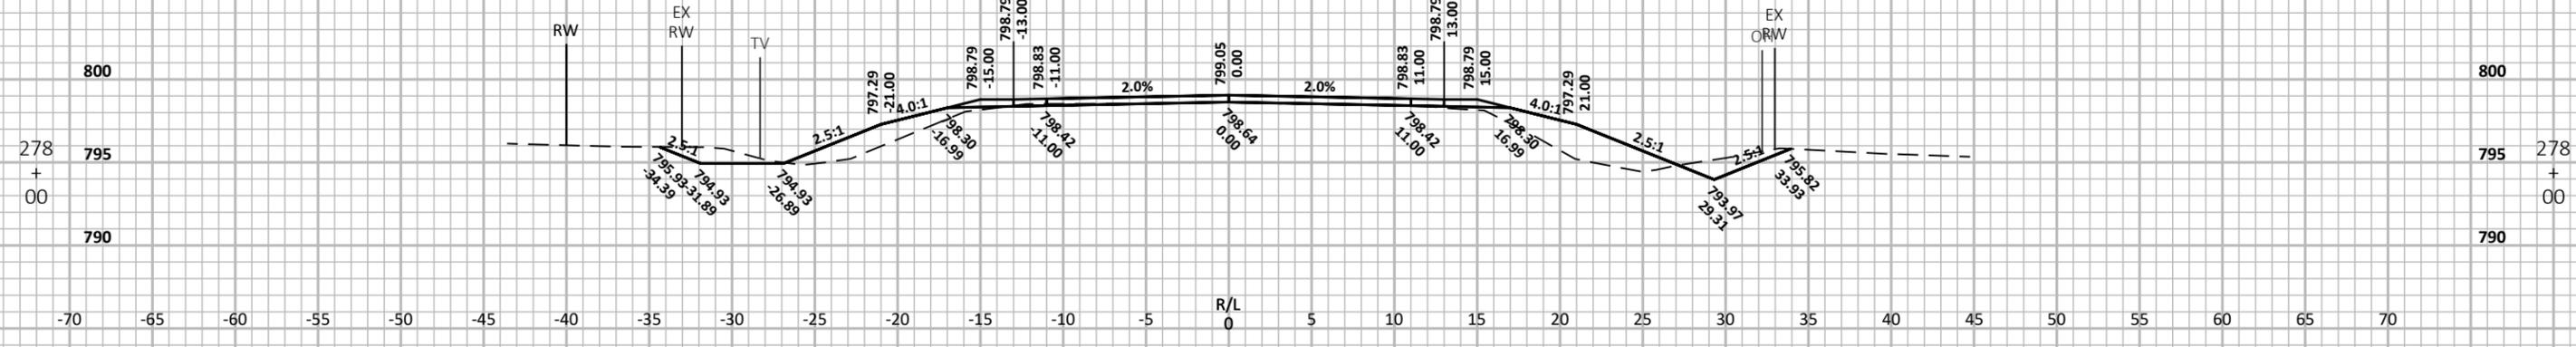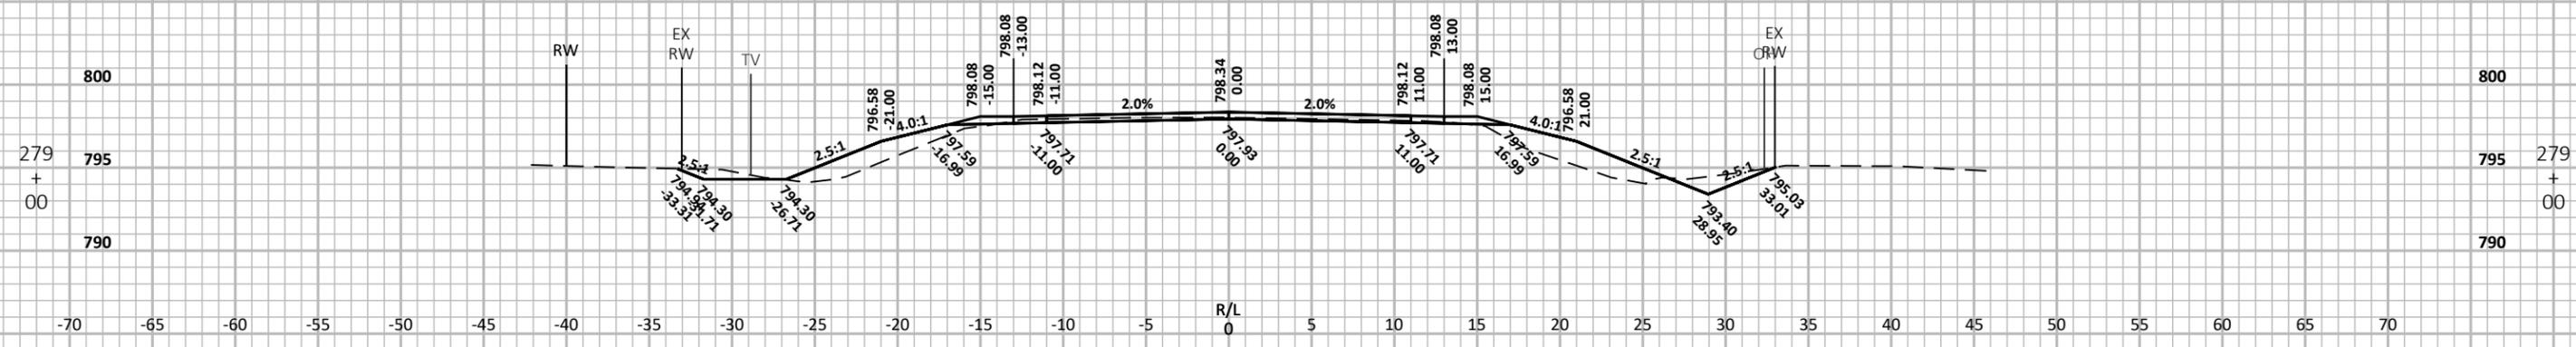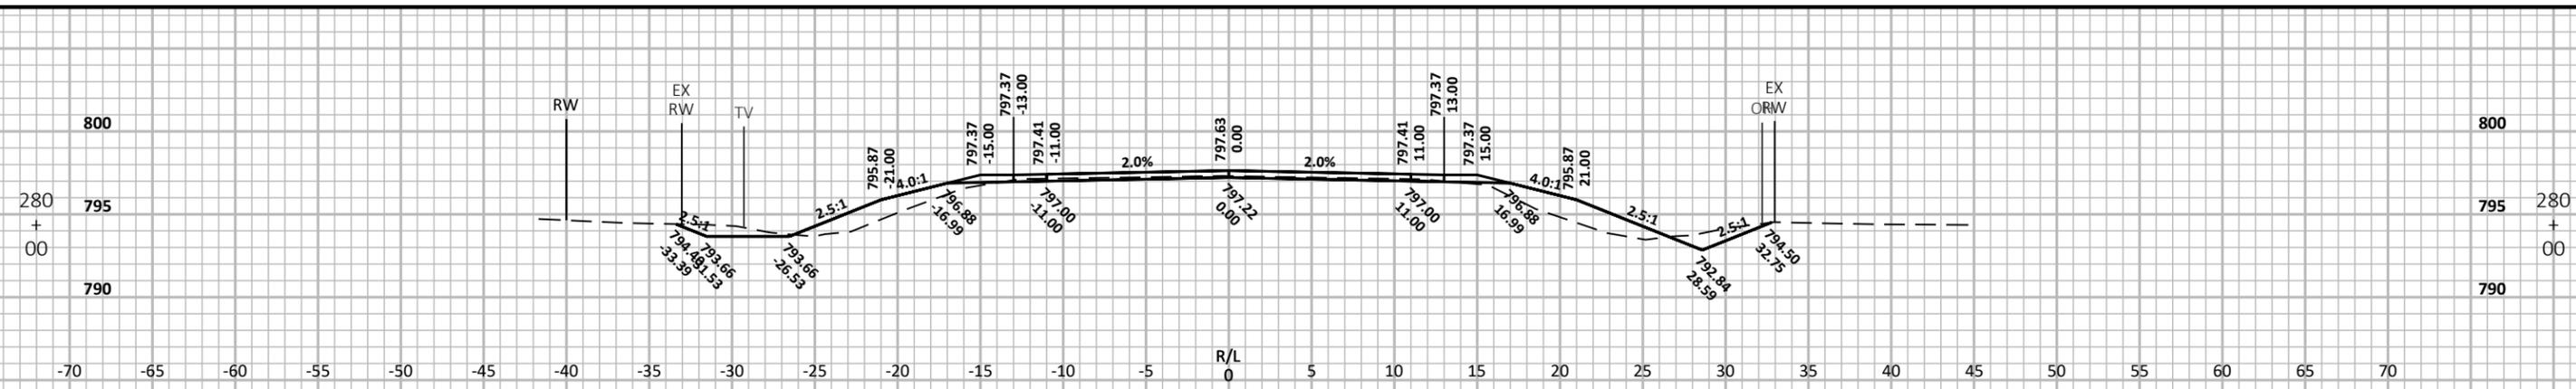

PROJECT NO: 599800 HWY: CTH D COUNTY: OUTAGAMIE CROSS SECTIONS: CTH D SHEET 9


FILE NAME : N:\3001181.00\CIVIL 3D\SHEETS\PLAN\CTH D-090201-XS.DWG PLOT DATE : 8/23/2022 9:17 PM PLOT BY : MATT TOMSOVIC PLOT NAME : PLOT SCALE : 1 IN:10 FT HORZ. / 1 IN:10 FT VERT. WISDOT/CADD SHEET 49

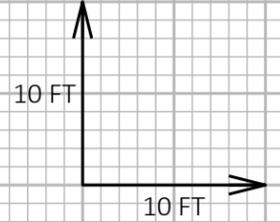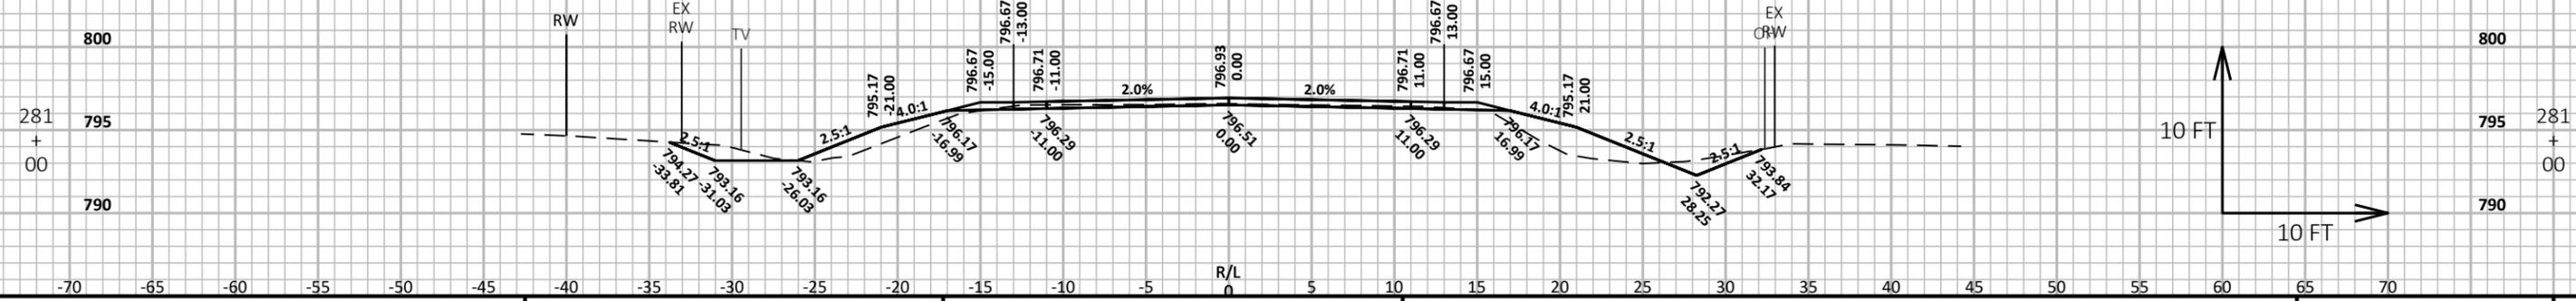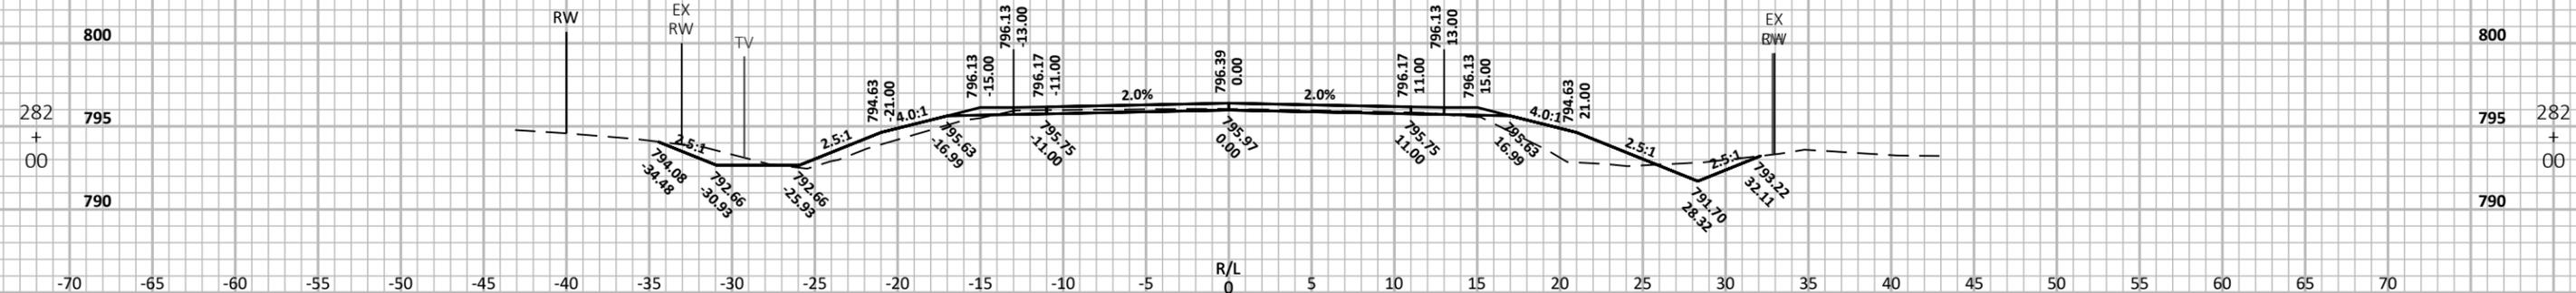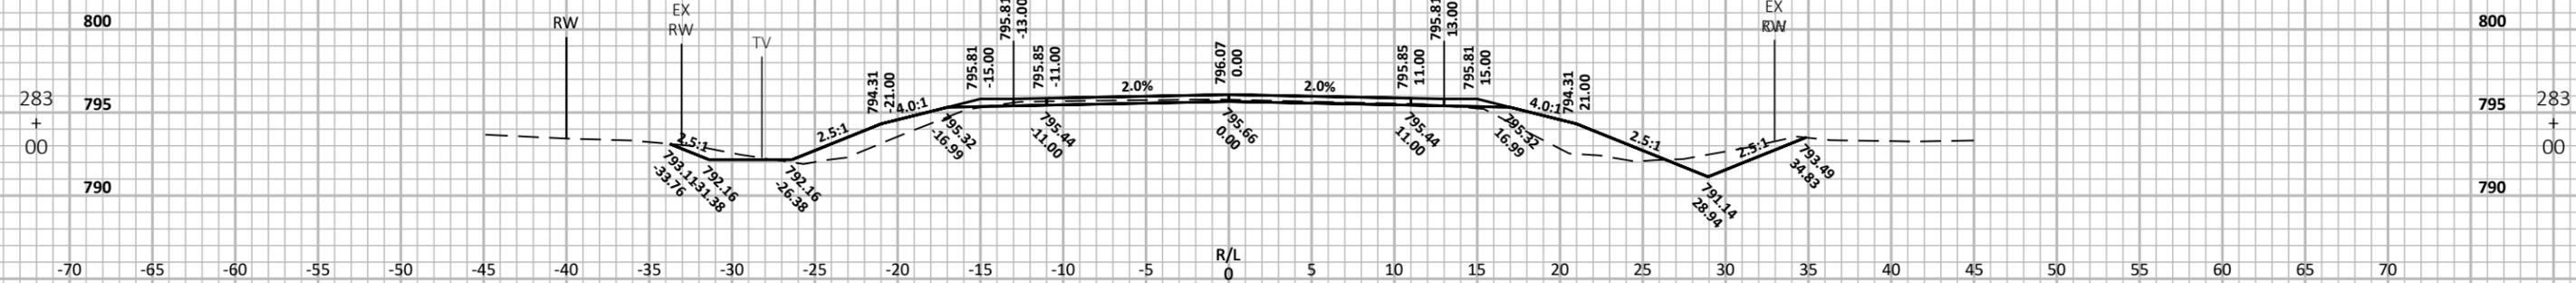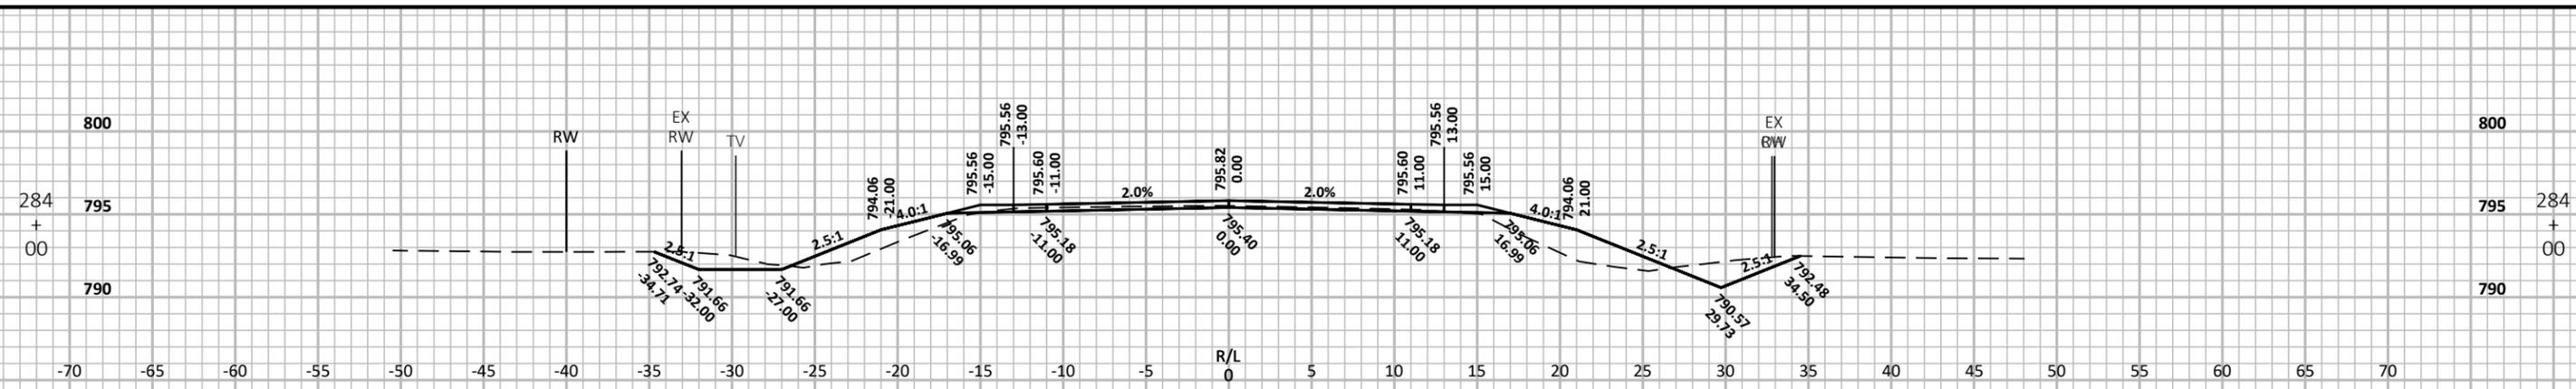

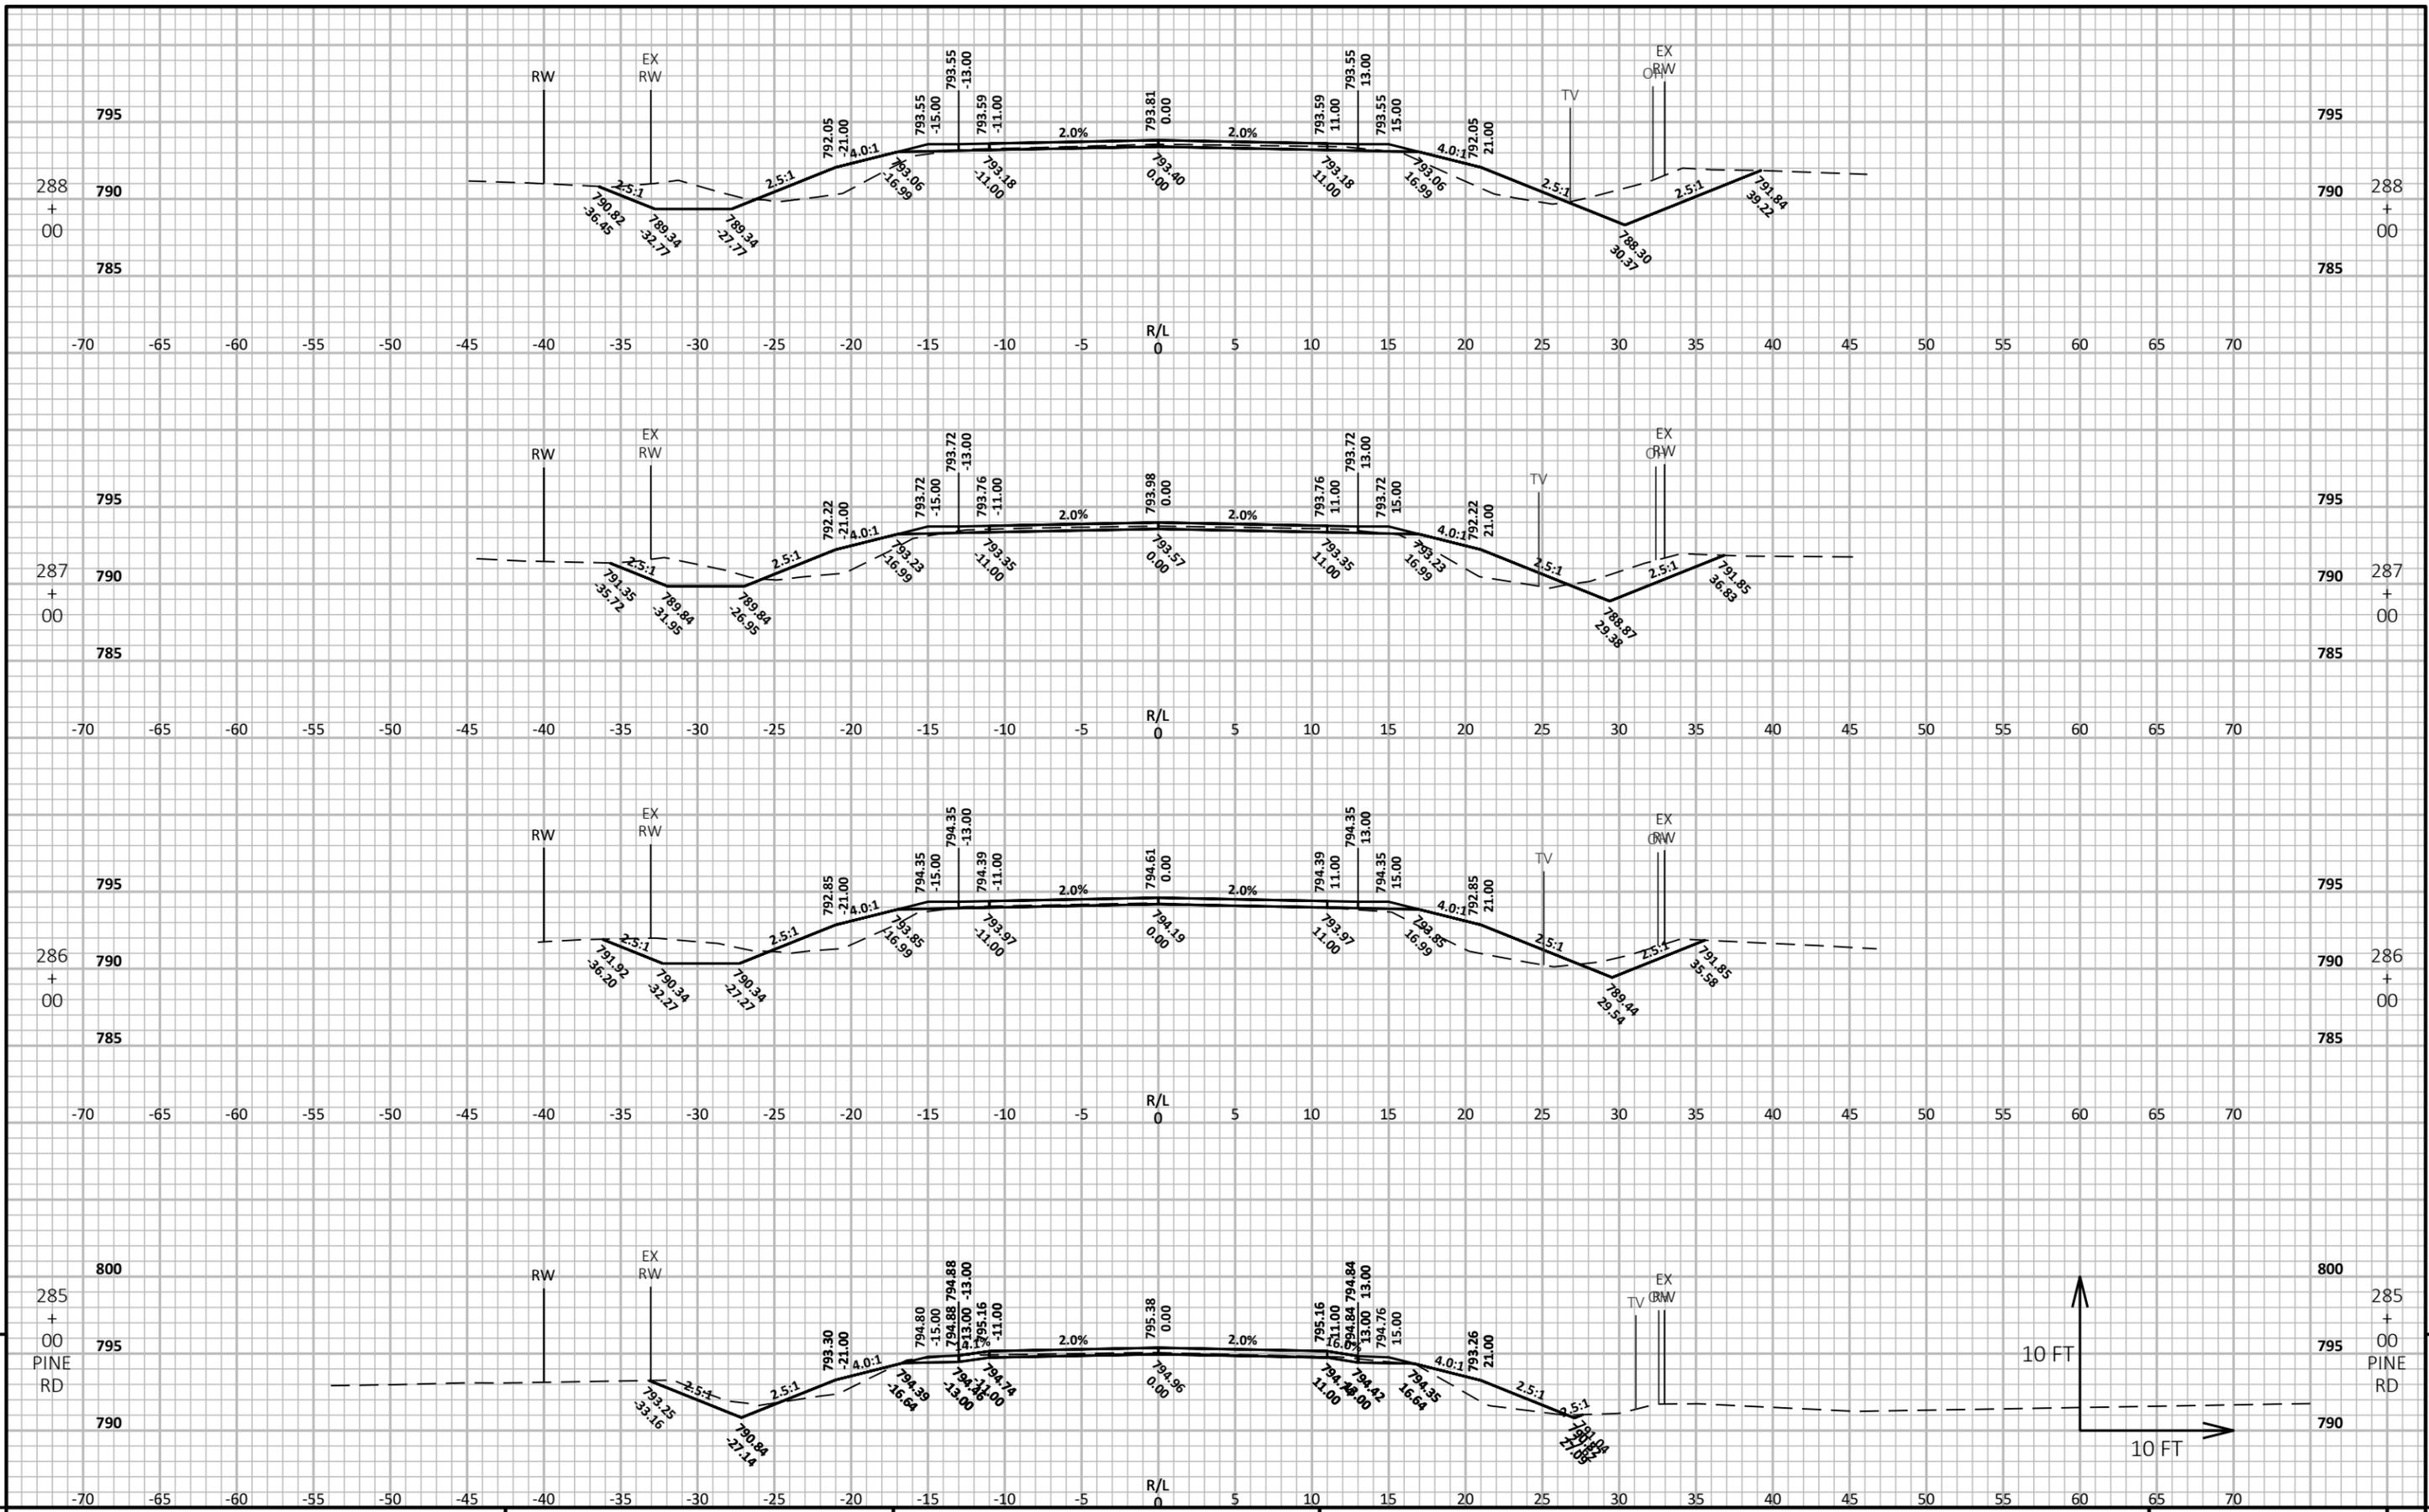


PROJECT NO: 599800 HWY: CTH D COUNTY: OUTAGAMIE CROSS SECTIONS: CTH D SHEET 9


FILE NAME: N:\3001181.00\CIVIL 3D\SHEETS\PLAN\CTH D-090201-XS.DWG PLOT DATE: 8/23/2022 9:17 PM PLOT BY: MATT TOMSOVIC PLOT NAME: PLOT SCALE: 1 IN:10 FT HORZ. / 1 IN:10 FT VERT. WISDOT/CADD SHEET 49

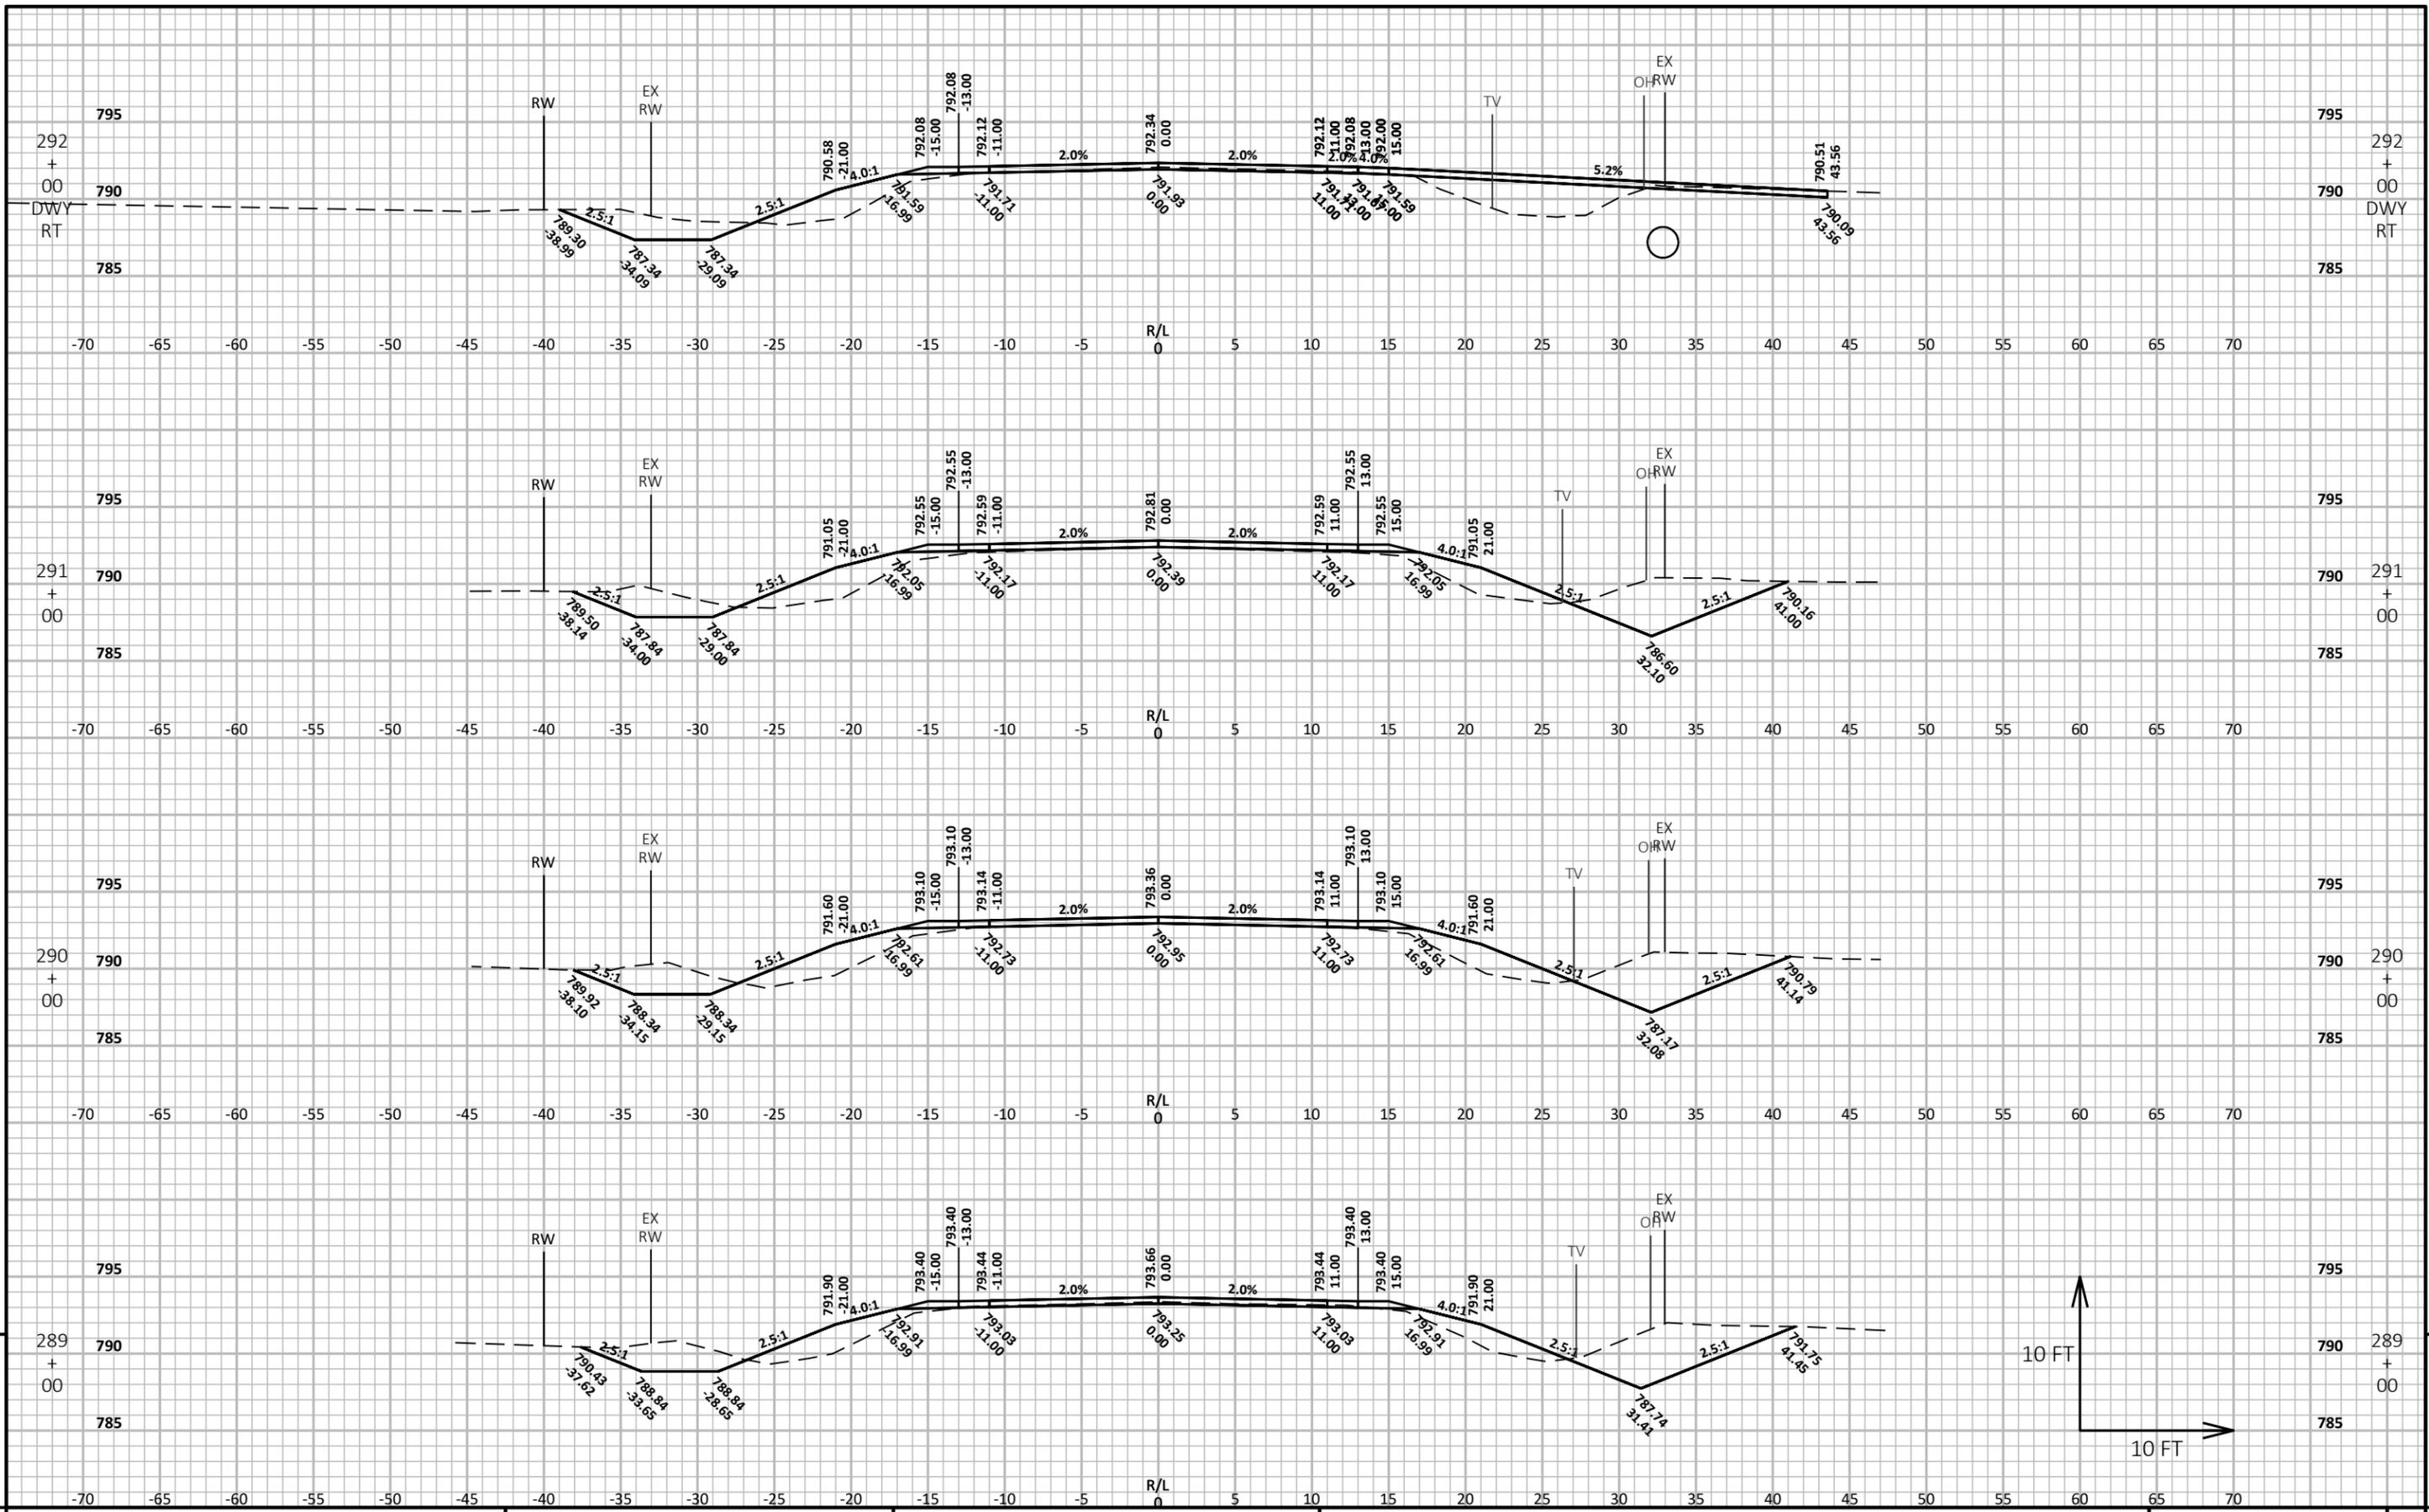

PROJECT NO: 599800 HWY: CTH D COUNTY: OUTAGAMIE CROSS SECTIONS: CTH D SHEET 9

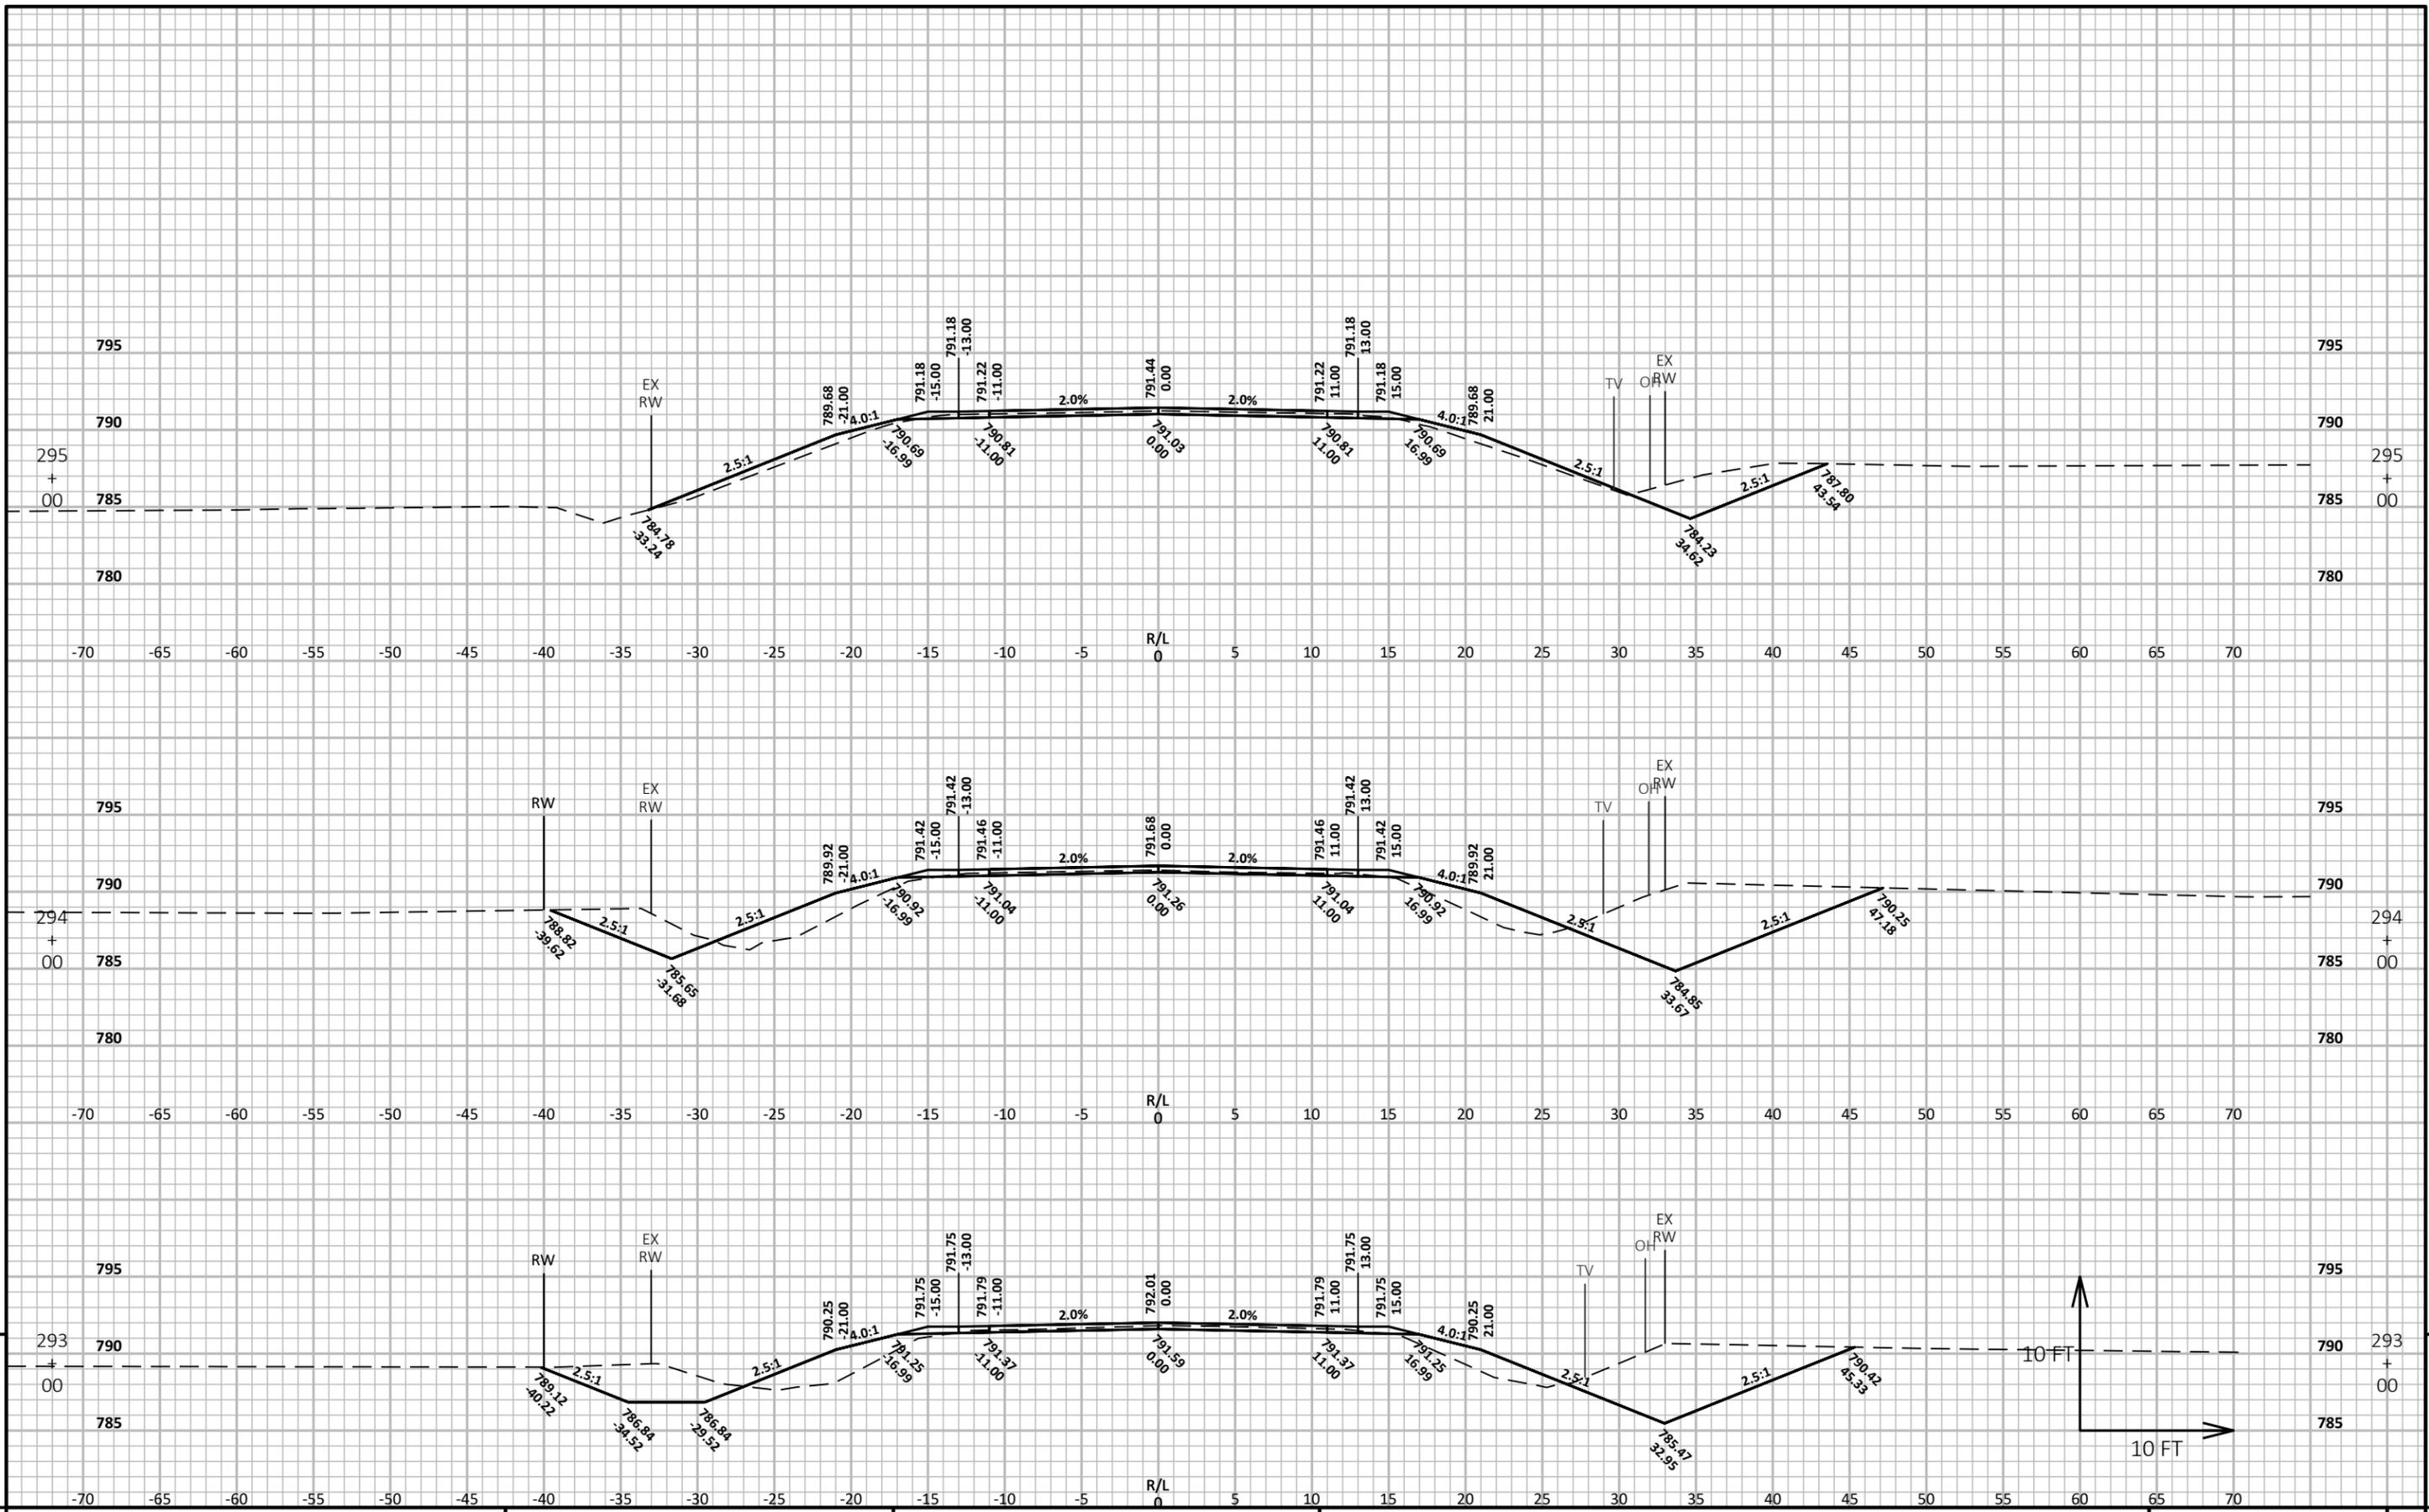


PROJECT NO: 599800 HWY: CTH D COUNTY: OUTAGAMIE CROSS SECTIONS: CTH D SHEET 9

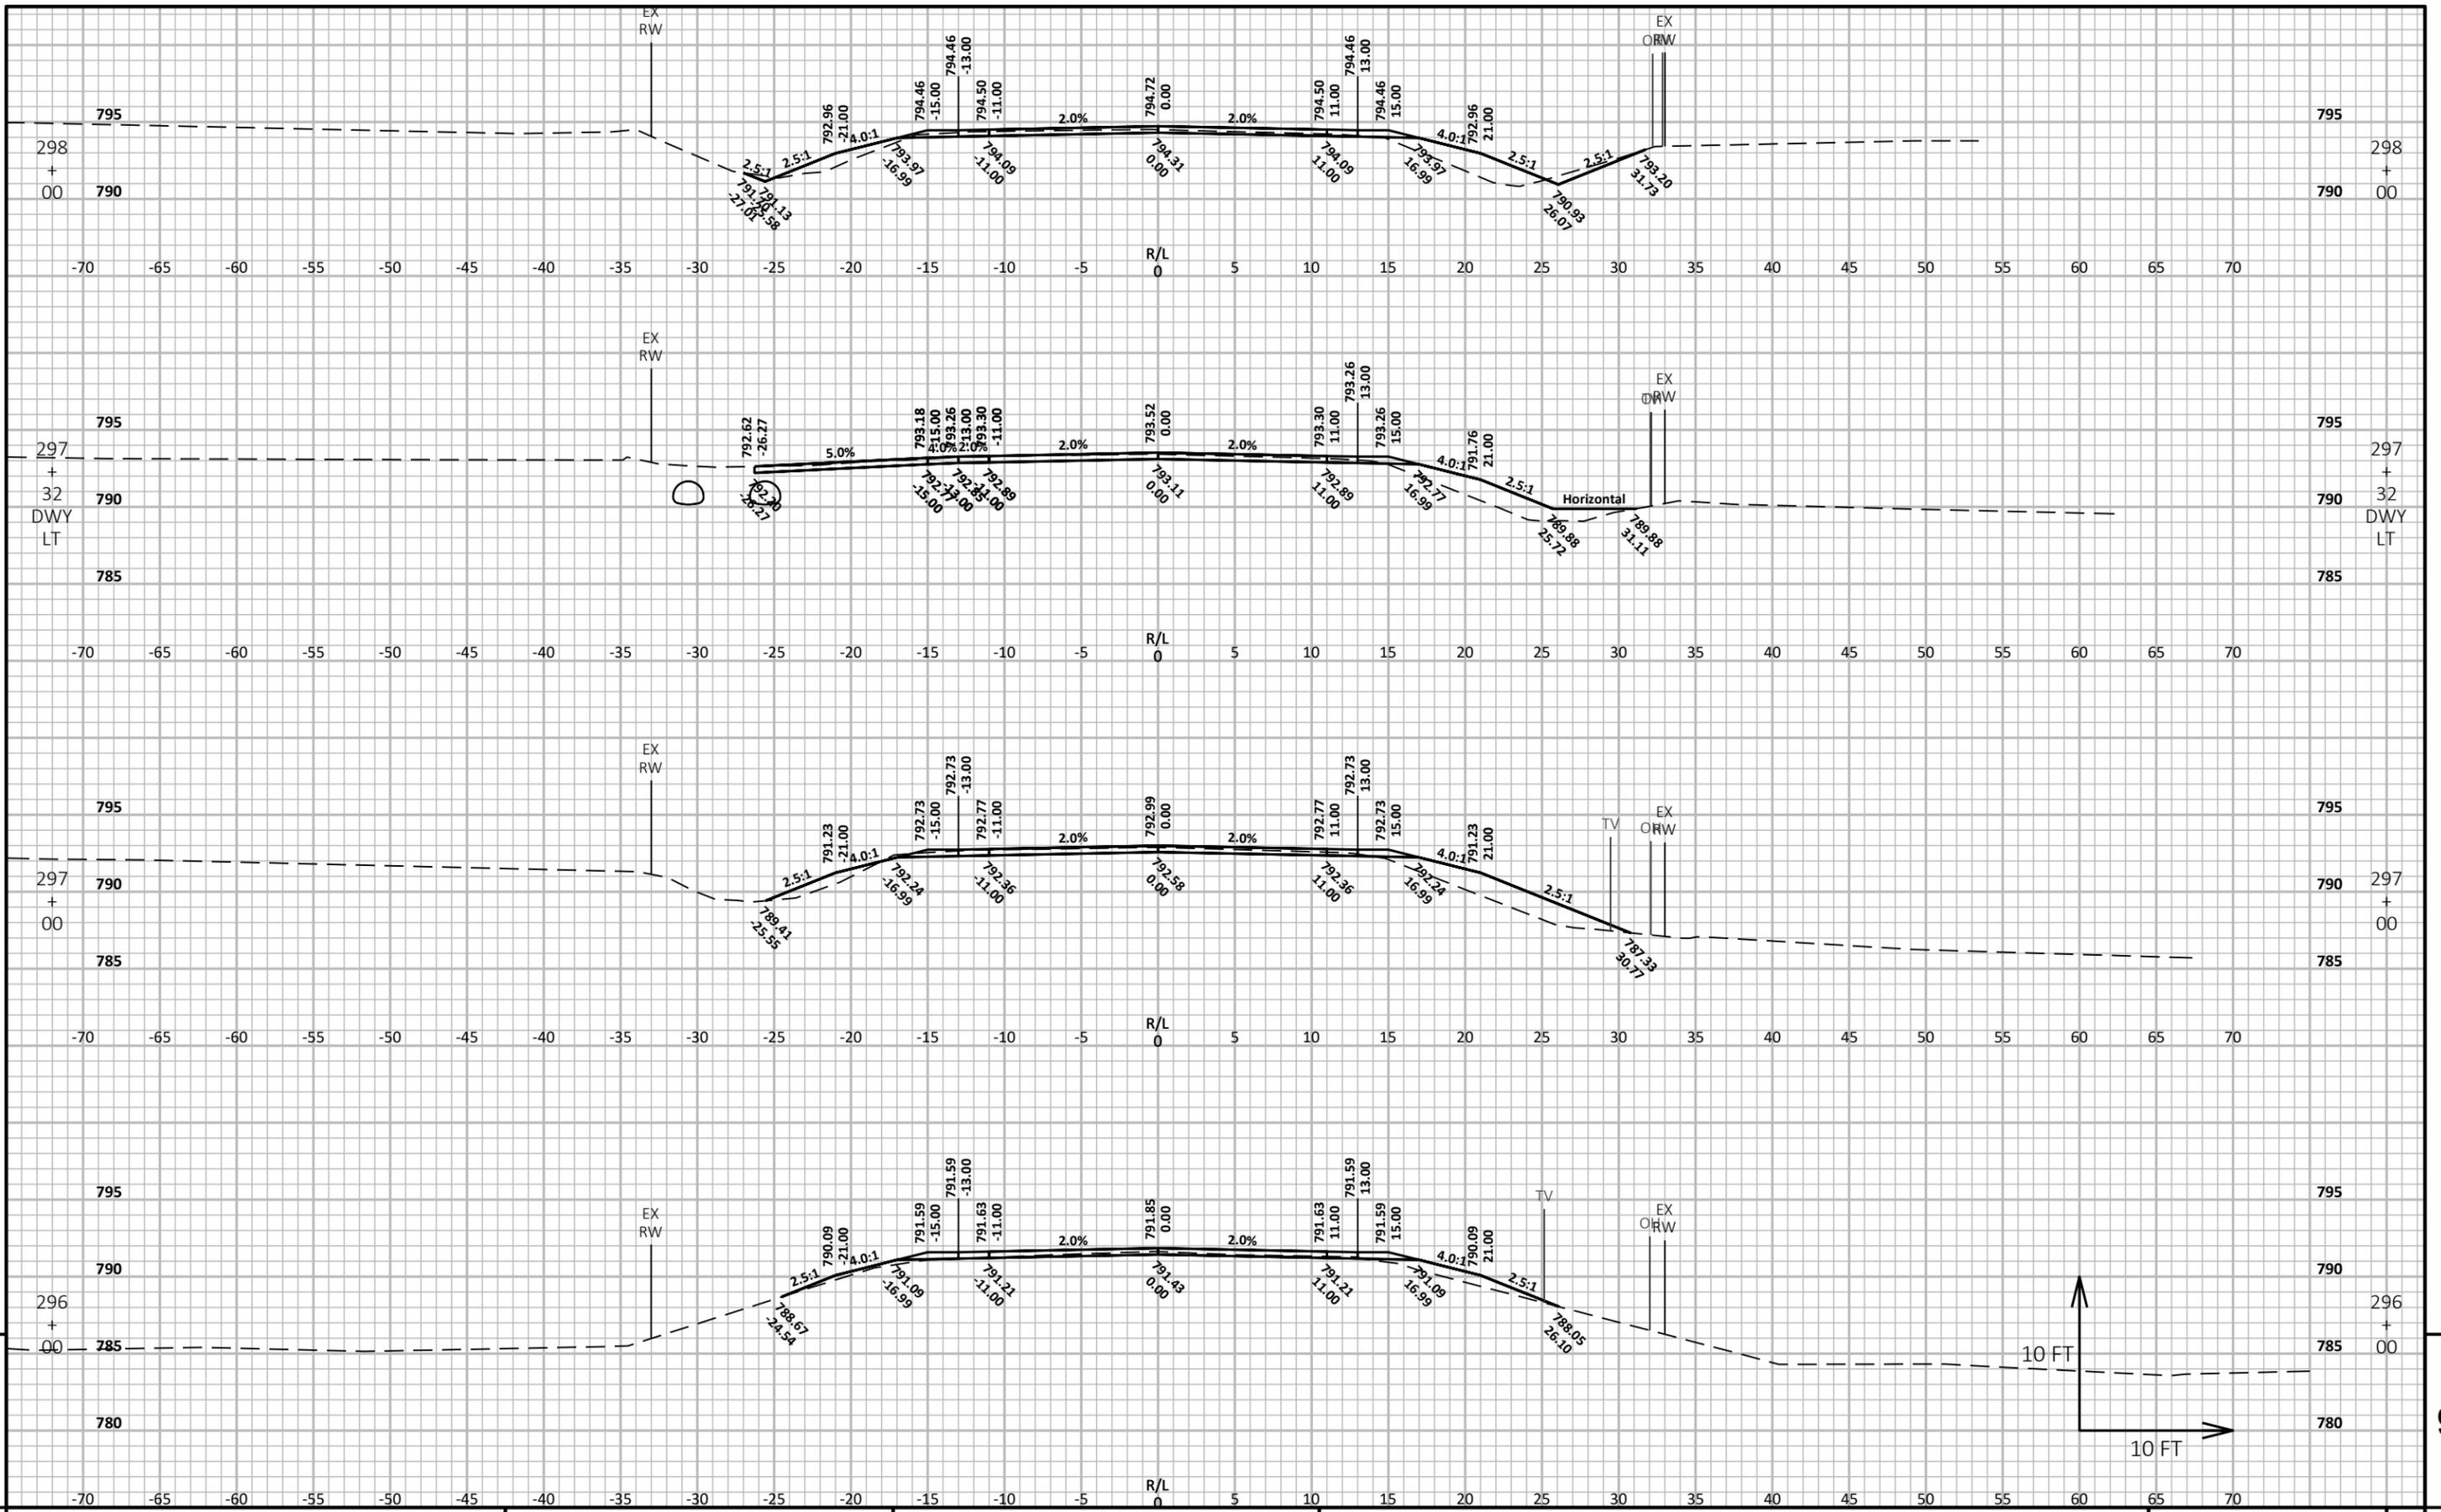


PROJECT NO: 599800 HWY: CTH D COUNTY: OUTAGAMIE CROSS SECTIONS: CTH D SHEET 9

FILE NAME : N:\3001181.00\CIVIL 3D\SHEETS\PLAN\CTH D-090201-XS.DWG PLOT DATE : 8/23/2022 9:18 PM PLOT BY : MATT TOMSOVIC PLOT NAME : PLOT SCALE : 1 IN:10 FT HORZ. / 1 IN:10 FT VERT. WISDOT/CADD SHEET 49

LAYOUT NAME - CTH D-090271-xs



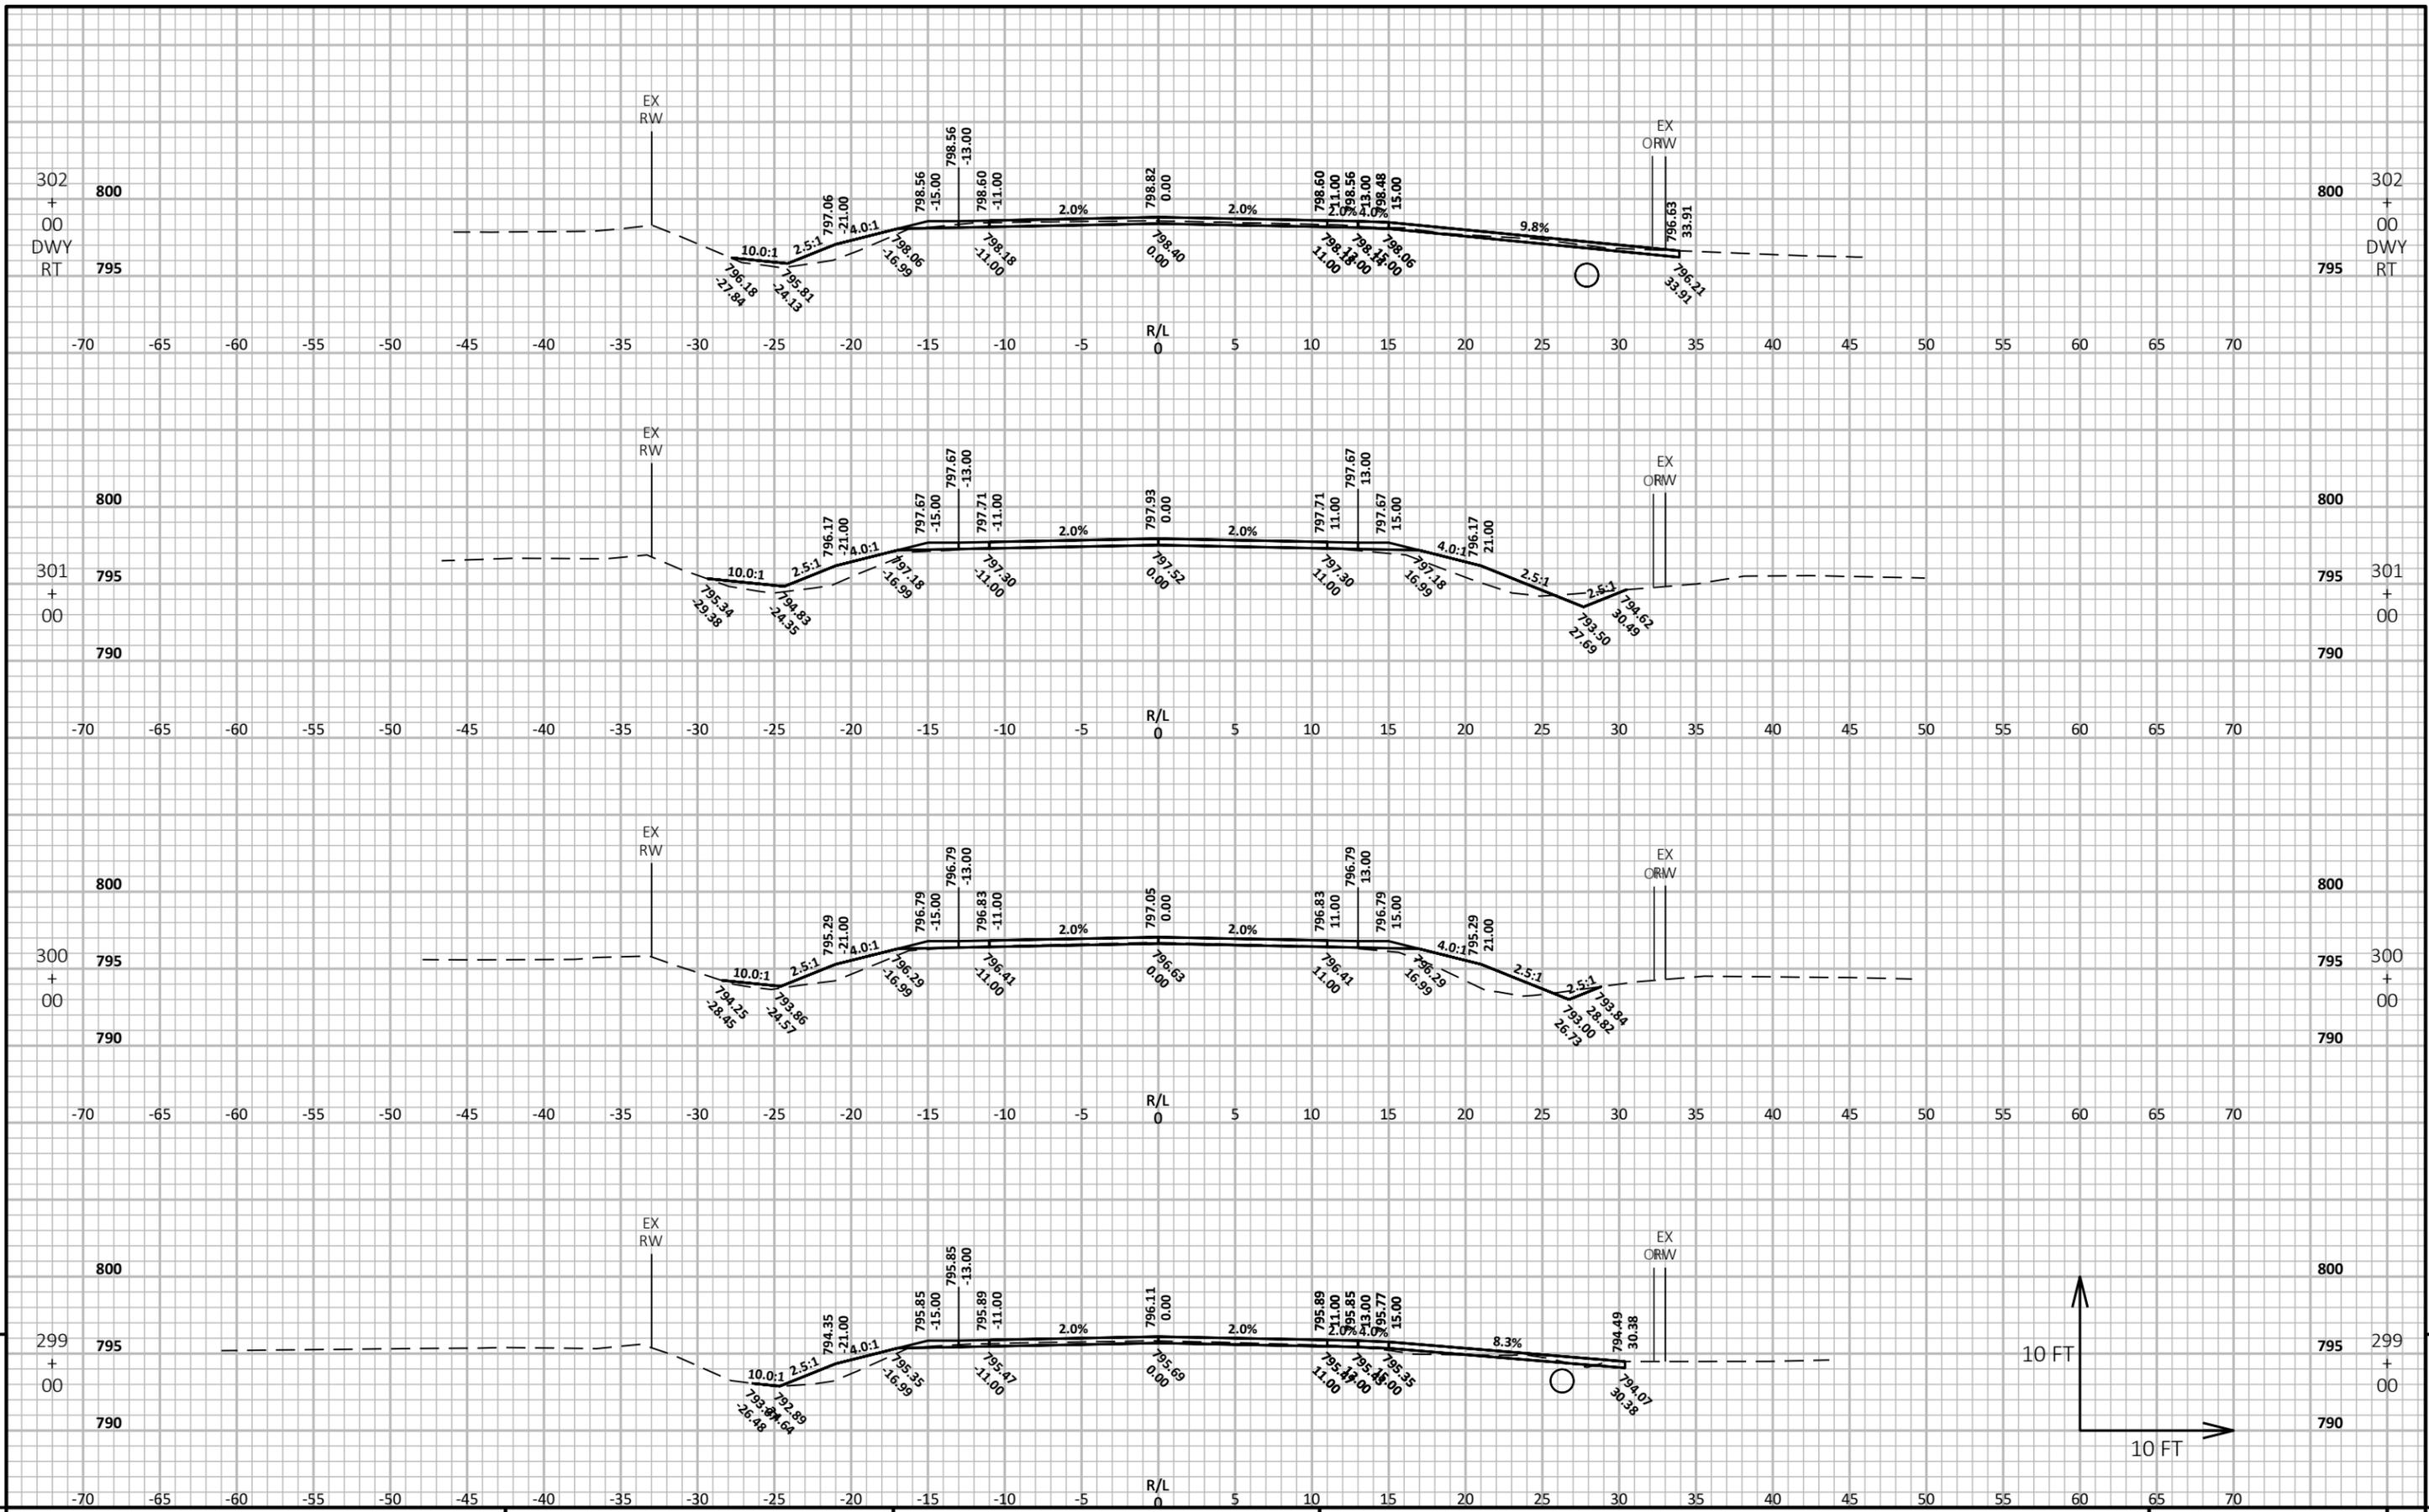


PROJECT NO: 599800 HWY: CTH D COUNTY: OUTAGAMIE CROSS SECTIONS: CTH D SHEET E

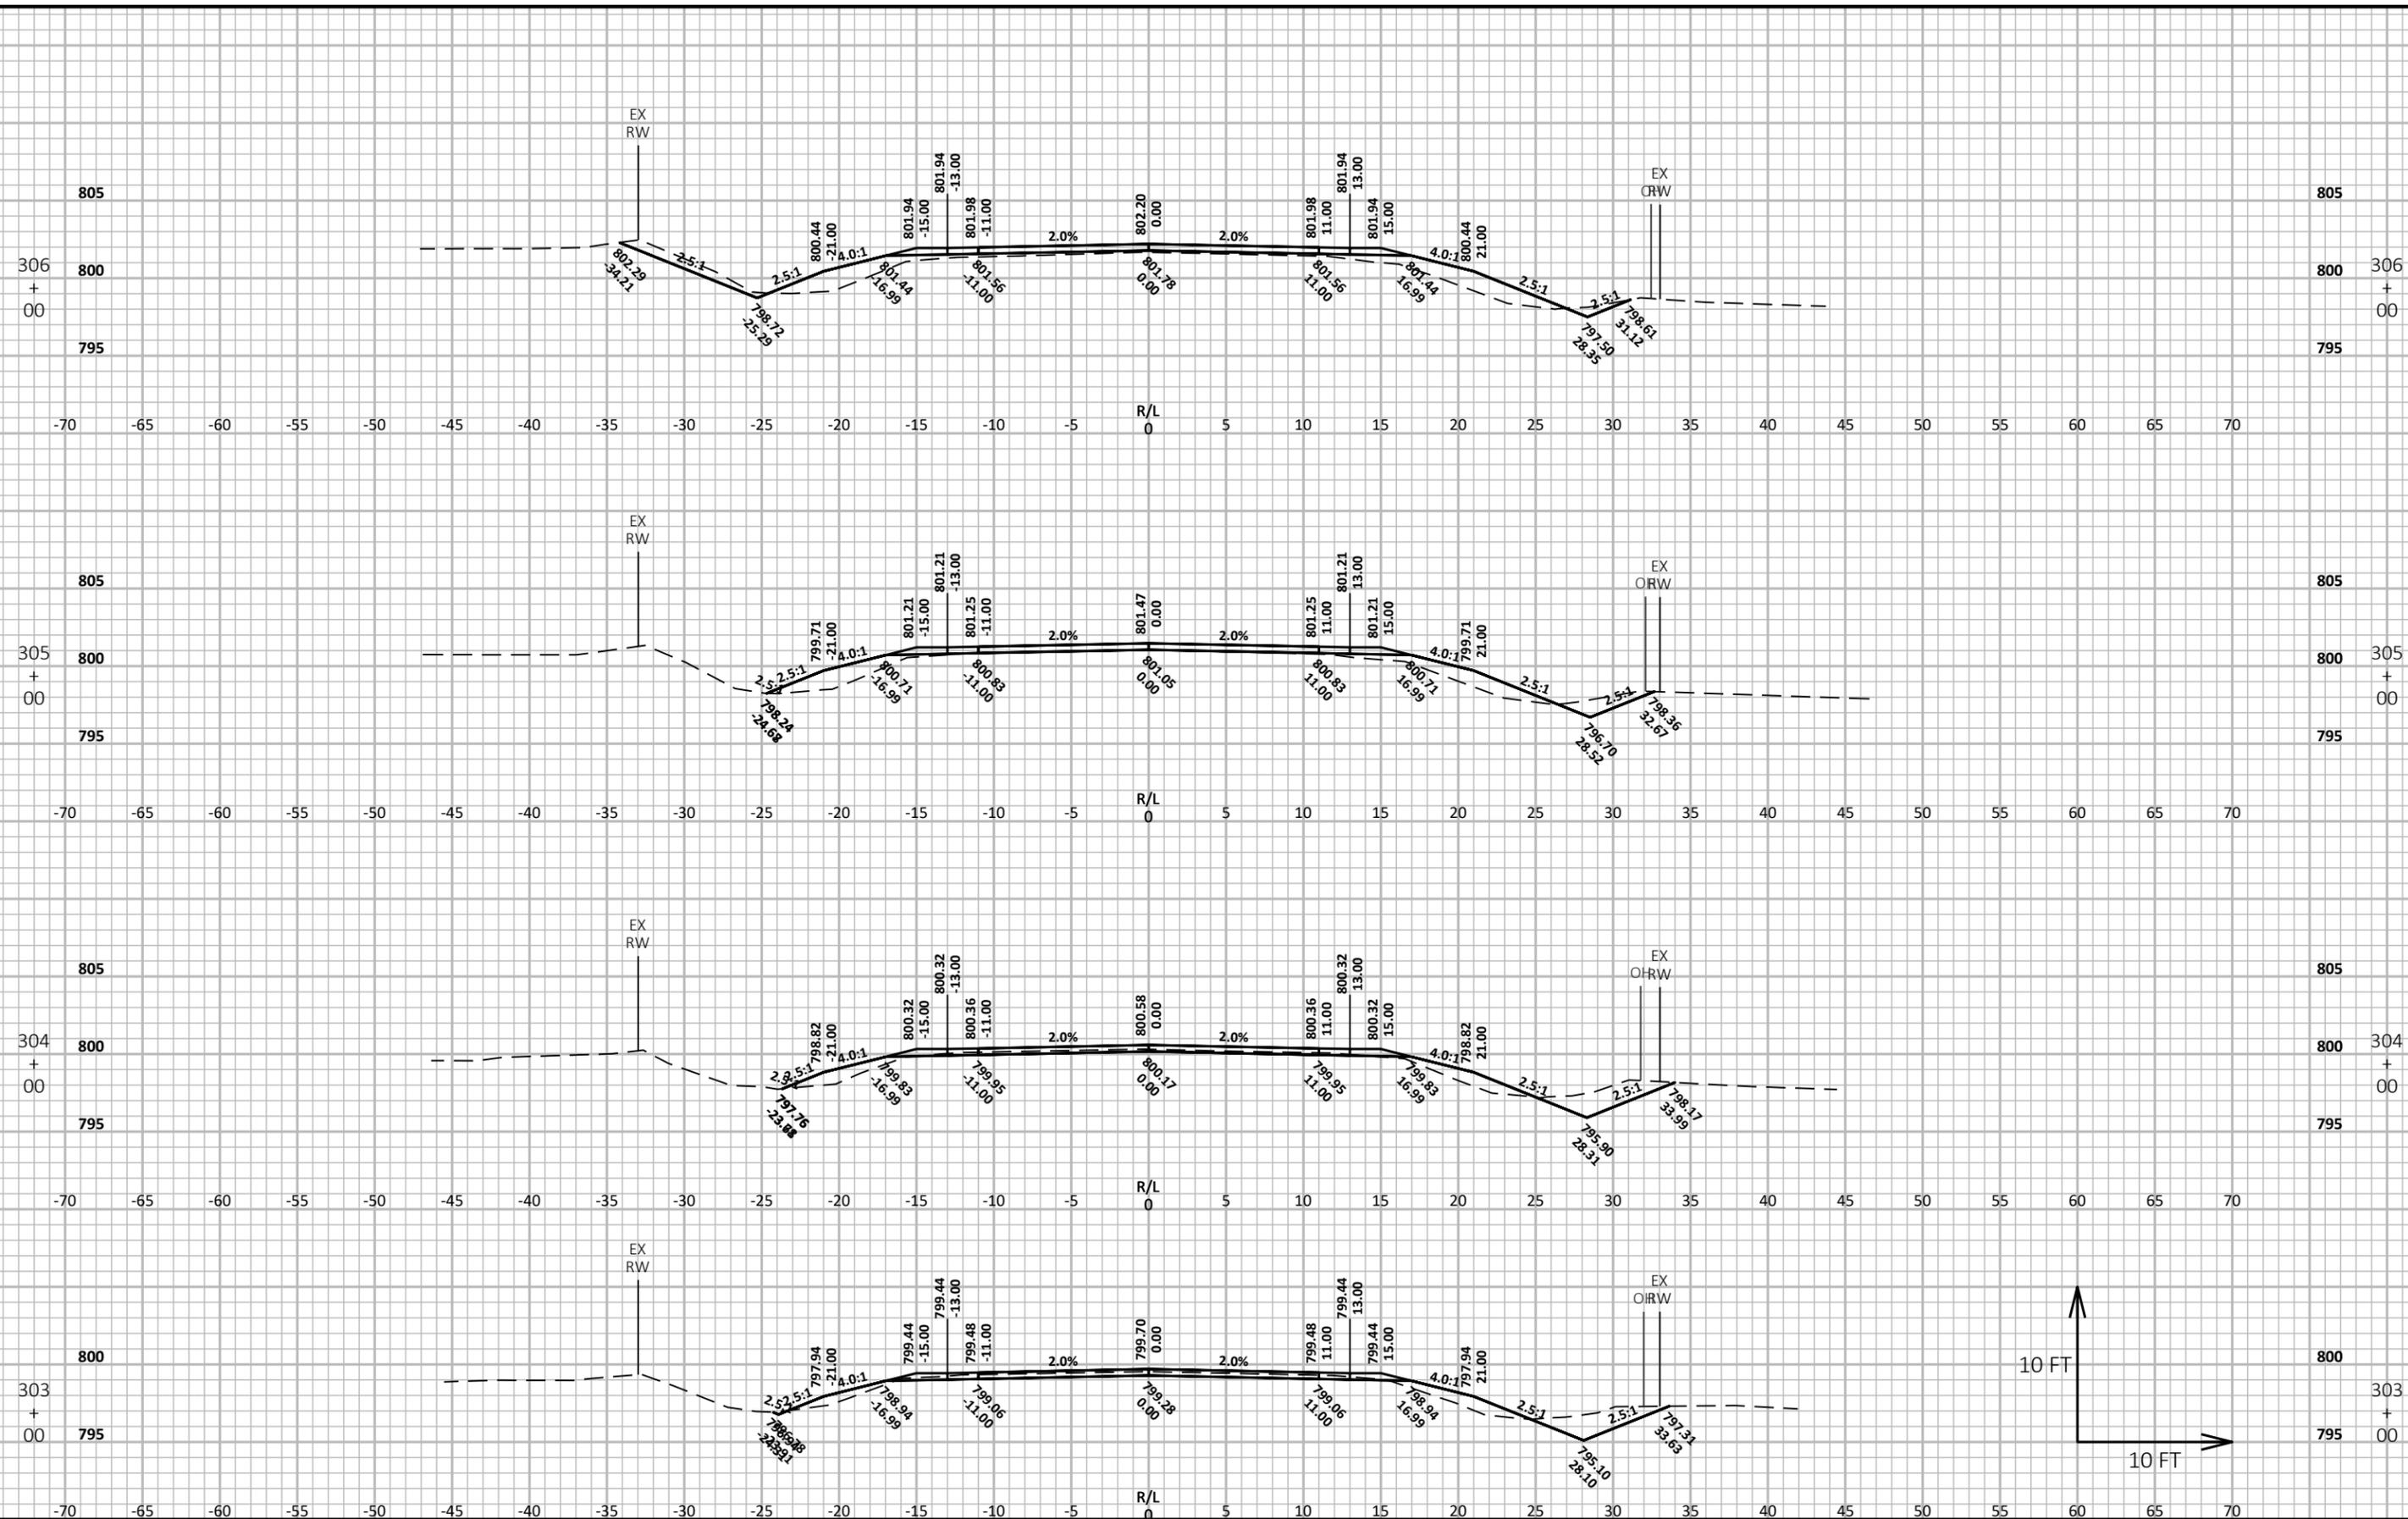


PROJECT NO: 599800 HWY: CTH D COUNTY: OUTAGAMIE CROSS SECTIONS: CTH D SHEET E


FILE NAME: N:\3001181.00\CIVIL 3D\SHEETS\PLAN\CTH D-090201-XS.DWG PLOT DATE: 8/23/2022 9:19 PM PLOT BY: MATT TOMSOVIC PLOT NAME: PLOT SCALE: 1 IN:10 FT HORZ. / 1 IN:10 FT VERT. WISDOT/CADD SHEET 49

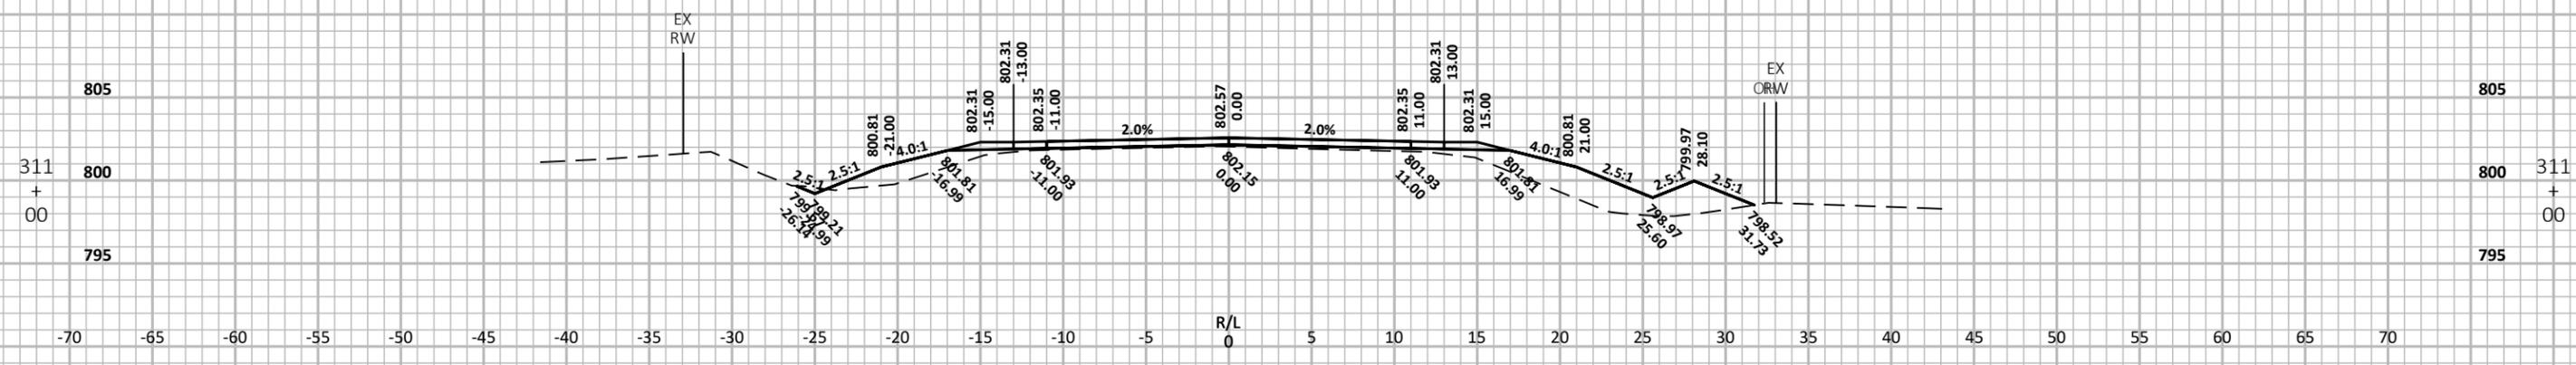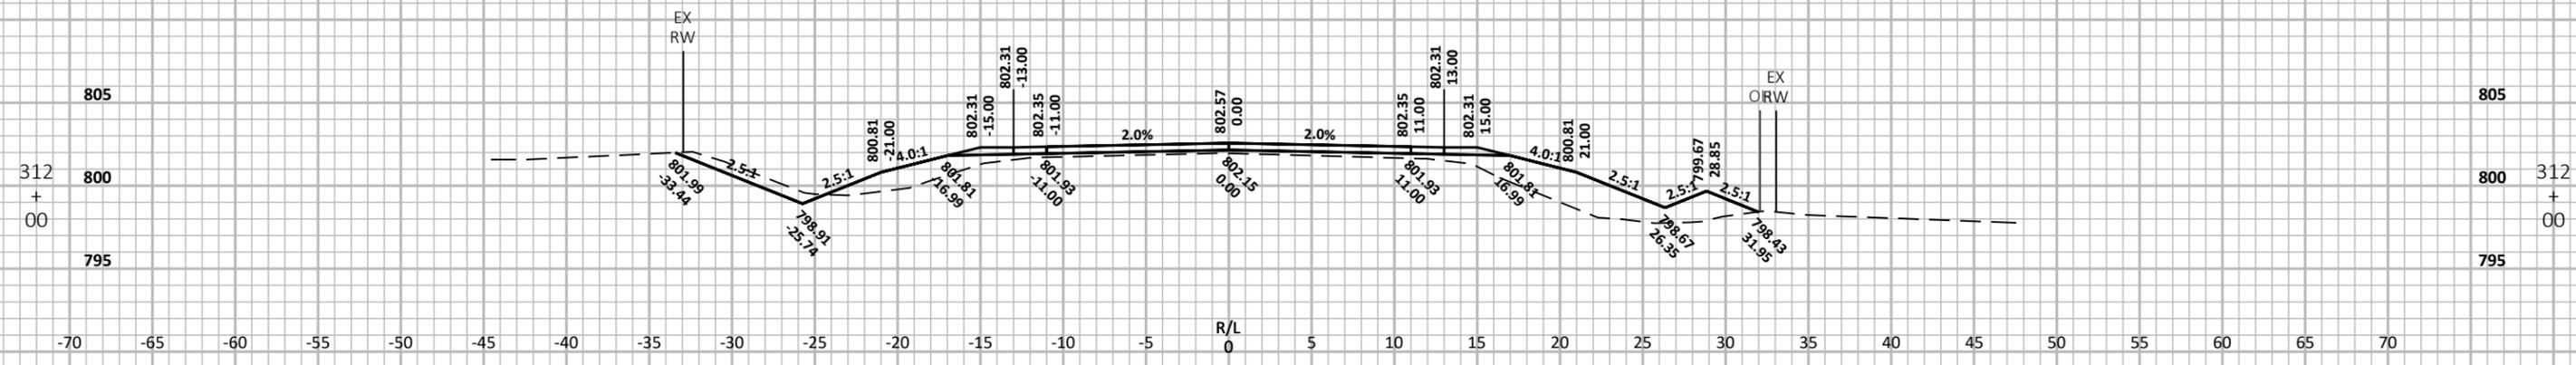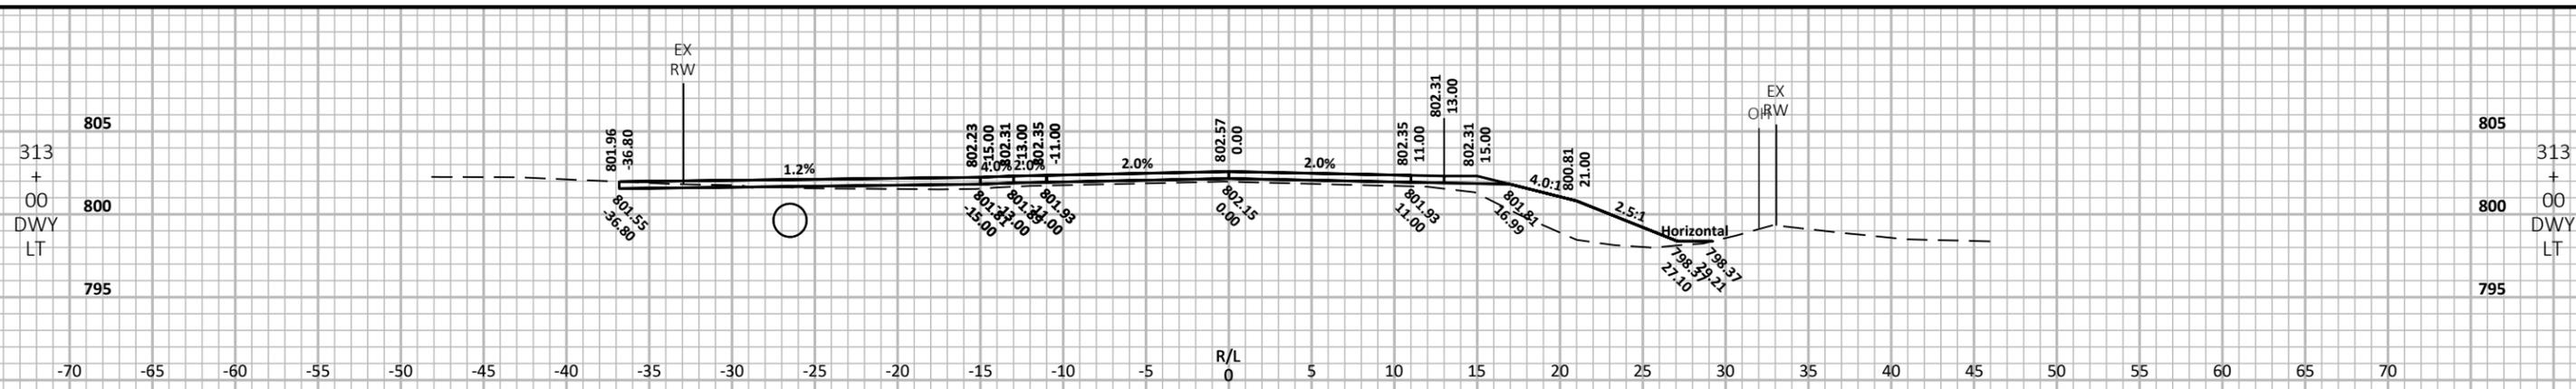

PROJECT NO: 599800 HWY: CTH D COUNTY: OUTAGAMIE CROSS SECTIONS: CTH D SHEET 9

FILE NAME: N:\3001181.00\CIVIL 3D\SHEETS\PLAN\CTH D-090201-XS.DWG PLOT DATE: 8/23/2022 9:19 PM PLOT BY: MATT TOMSOVIC PLOT NAME: PLOT SCALE: 1 IN:10 FT HORZ. / 1 IN:10 FT VERT. WISDOT/CADD SHEET 49

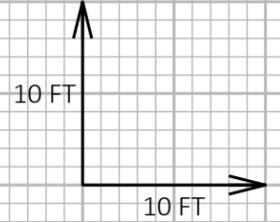

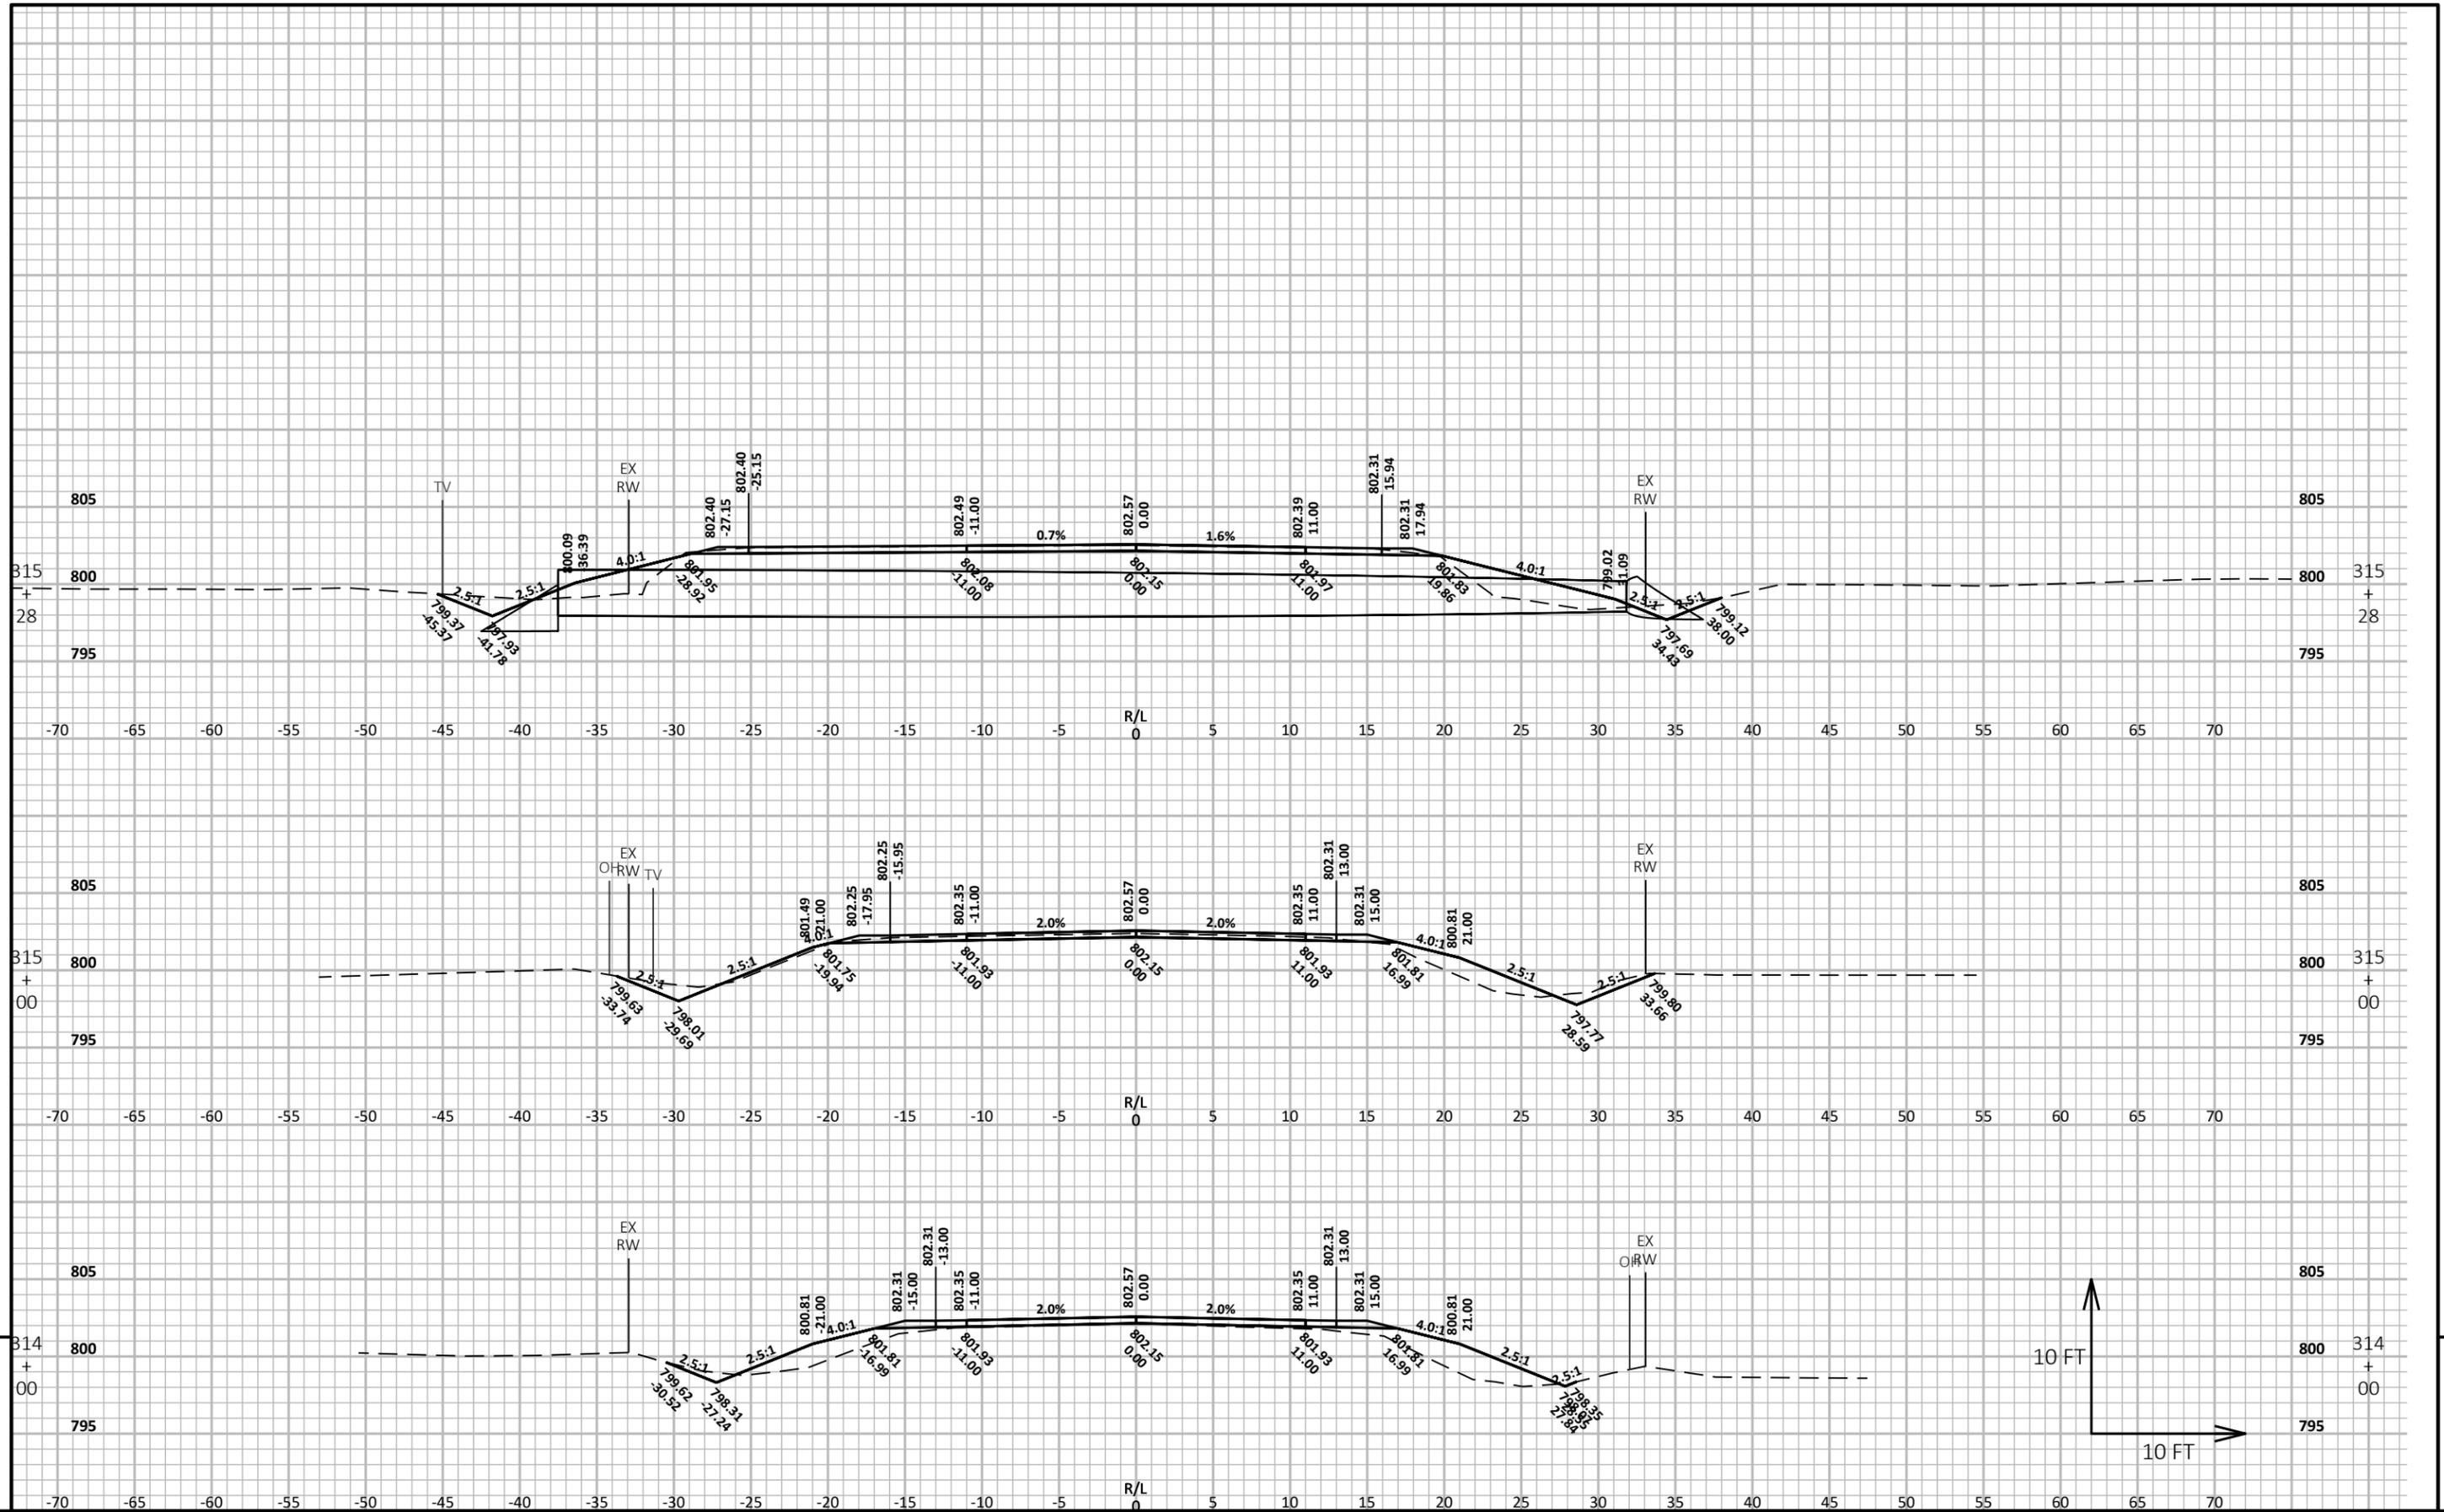

PROJECT NO: 599800


HWY: CTH D

COUNTY: OUTAGAMIE


CROSS SECTIONS: CTH D

SHEET


E

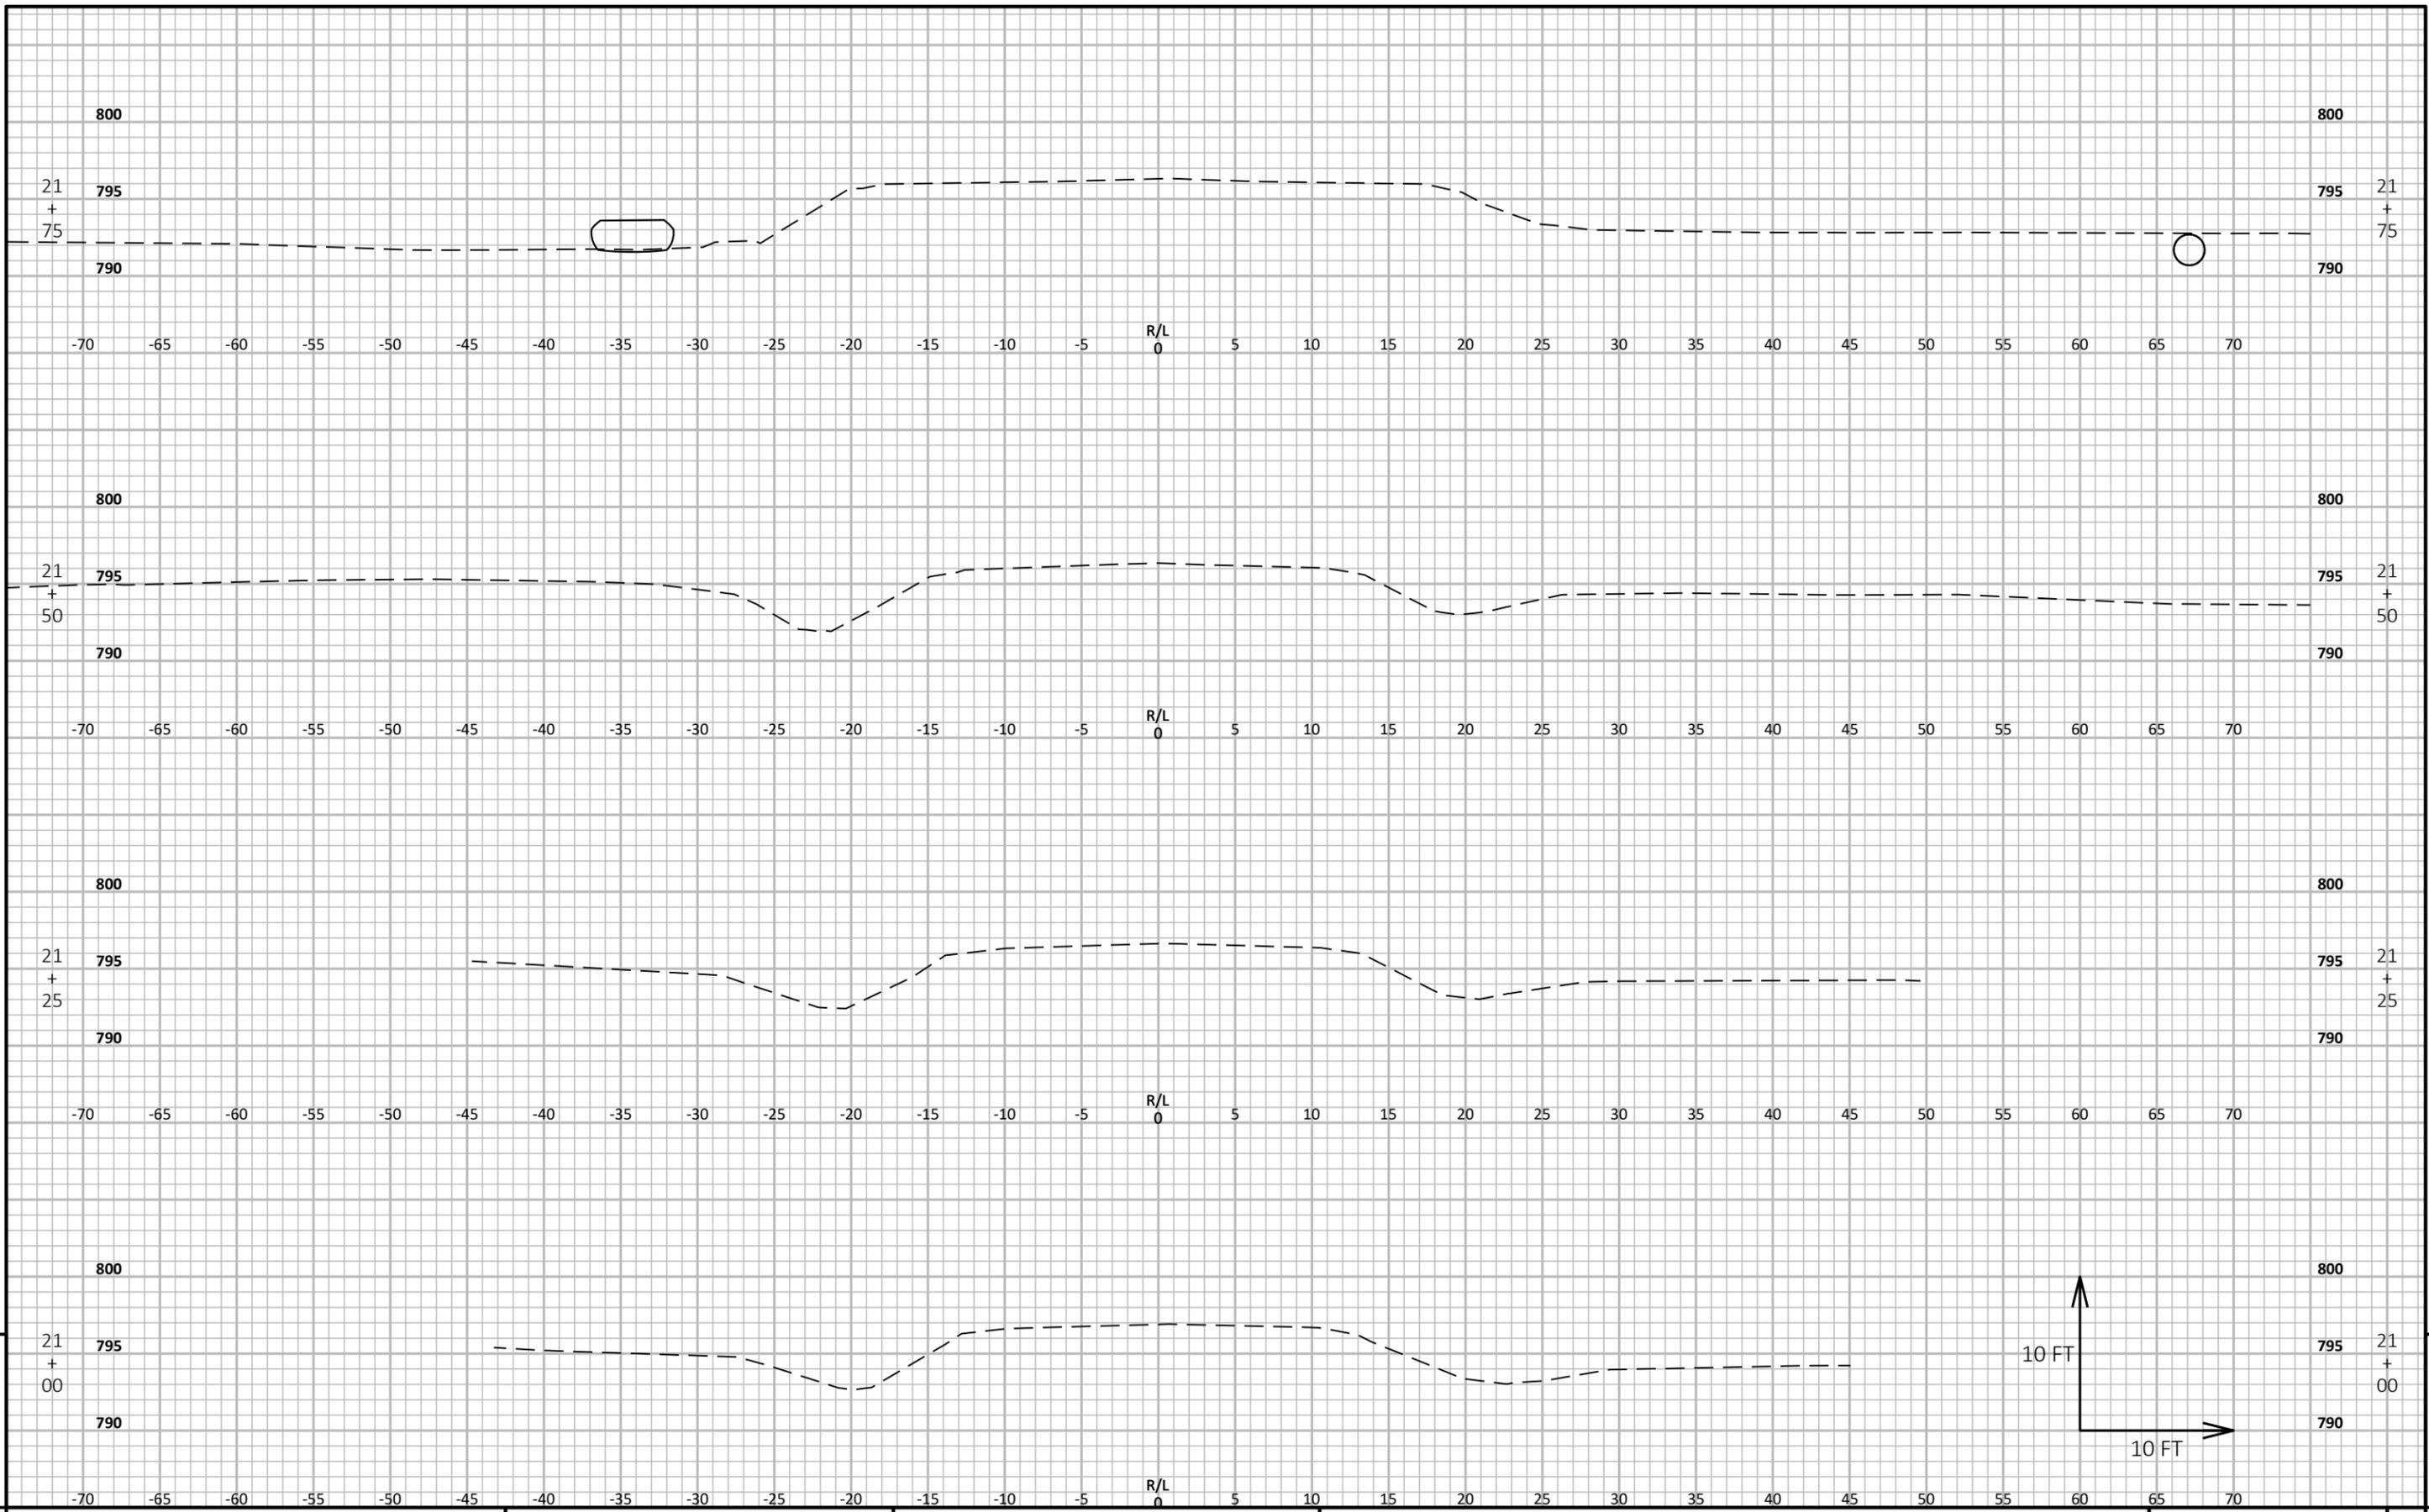

PROJECT NO: 599800	HWY: CTH D	COUNTY: OUTAGAMIE	CROSS SECTIONS: OAK RD	SHEET	9
--------------------	------------	-------------------	------------------------	-------	----------

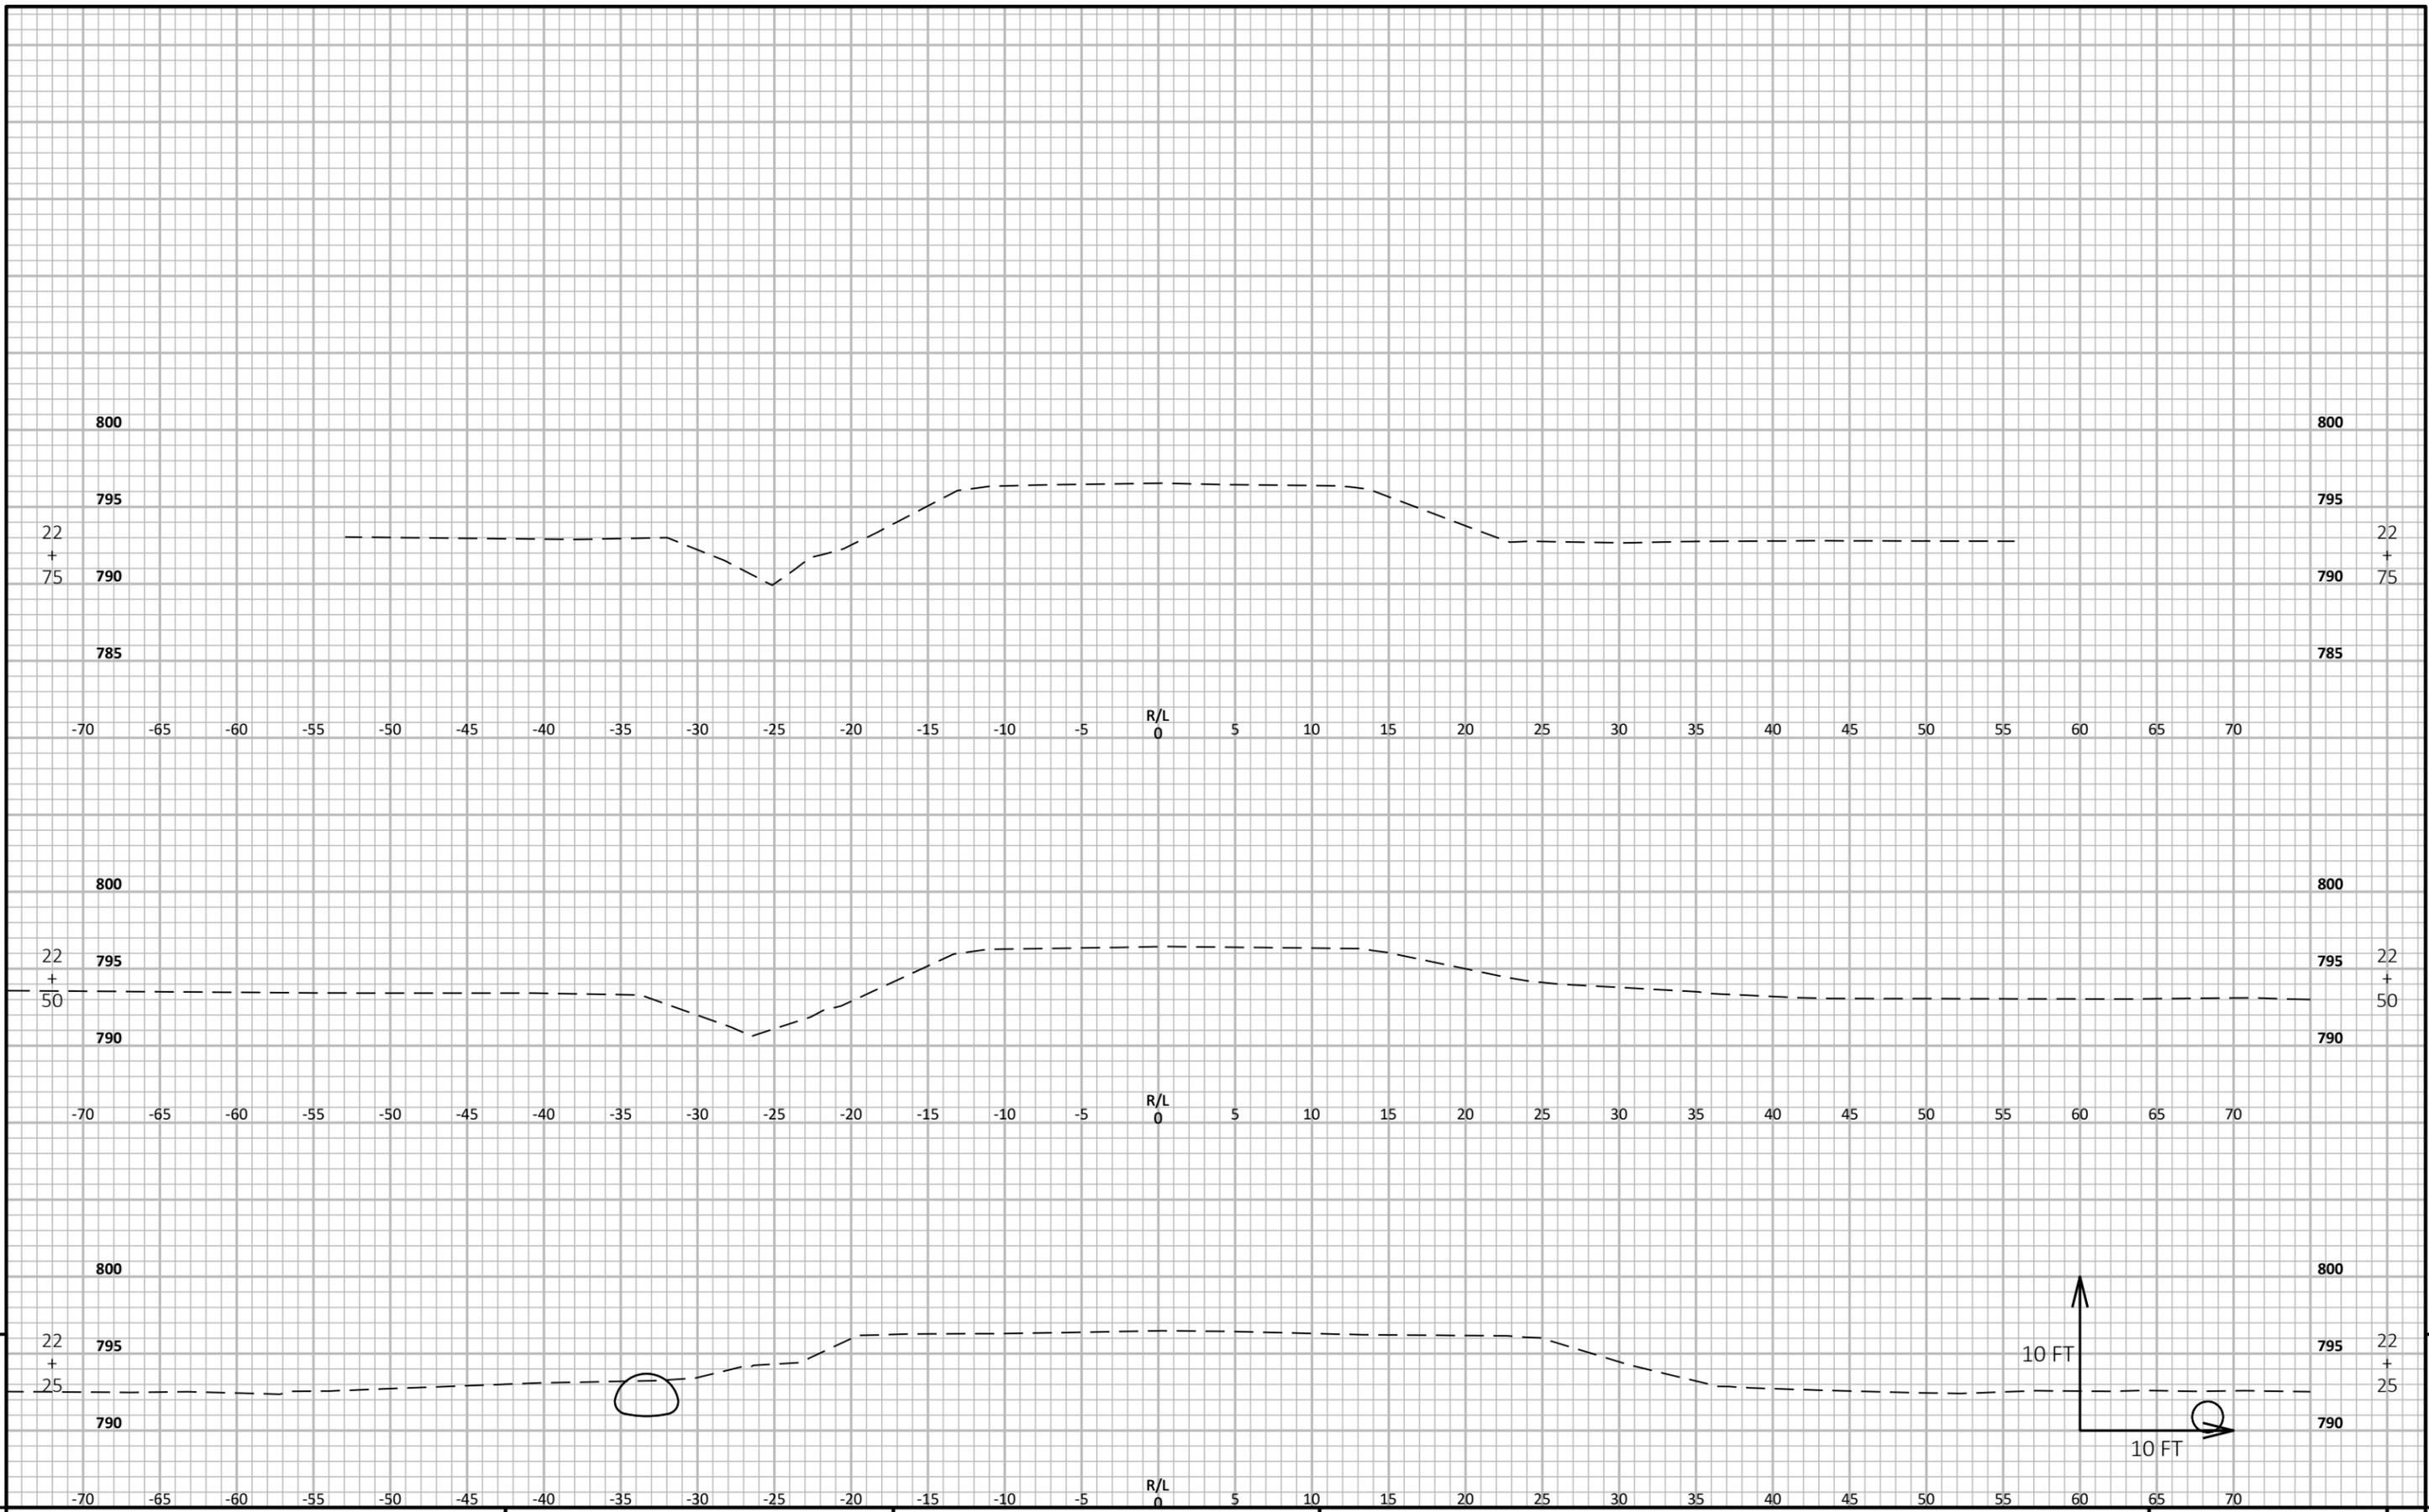

PROJECT NO: 599800	HWY: CTH D	COUNTY: OUTAGAMIE	CROSS SECTIONS: OAK RD	SHEET	E
--------------------	------------	-------------------	------------------------	-------	---

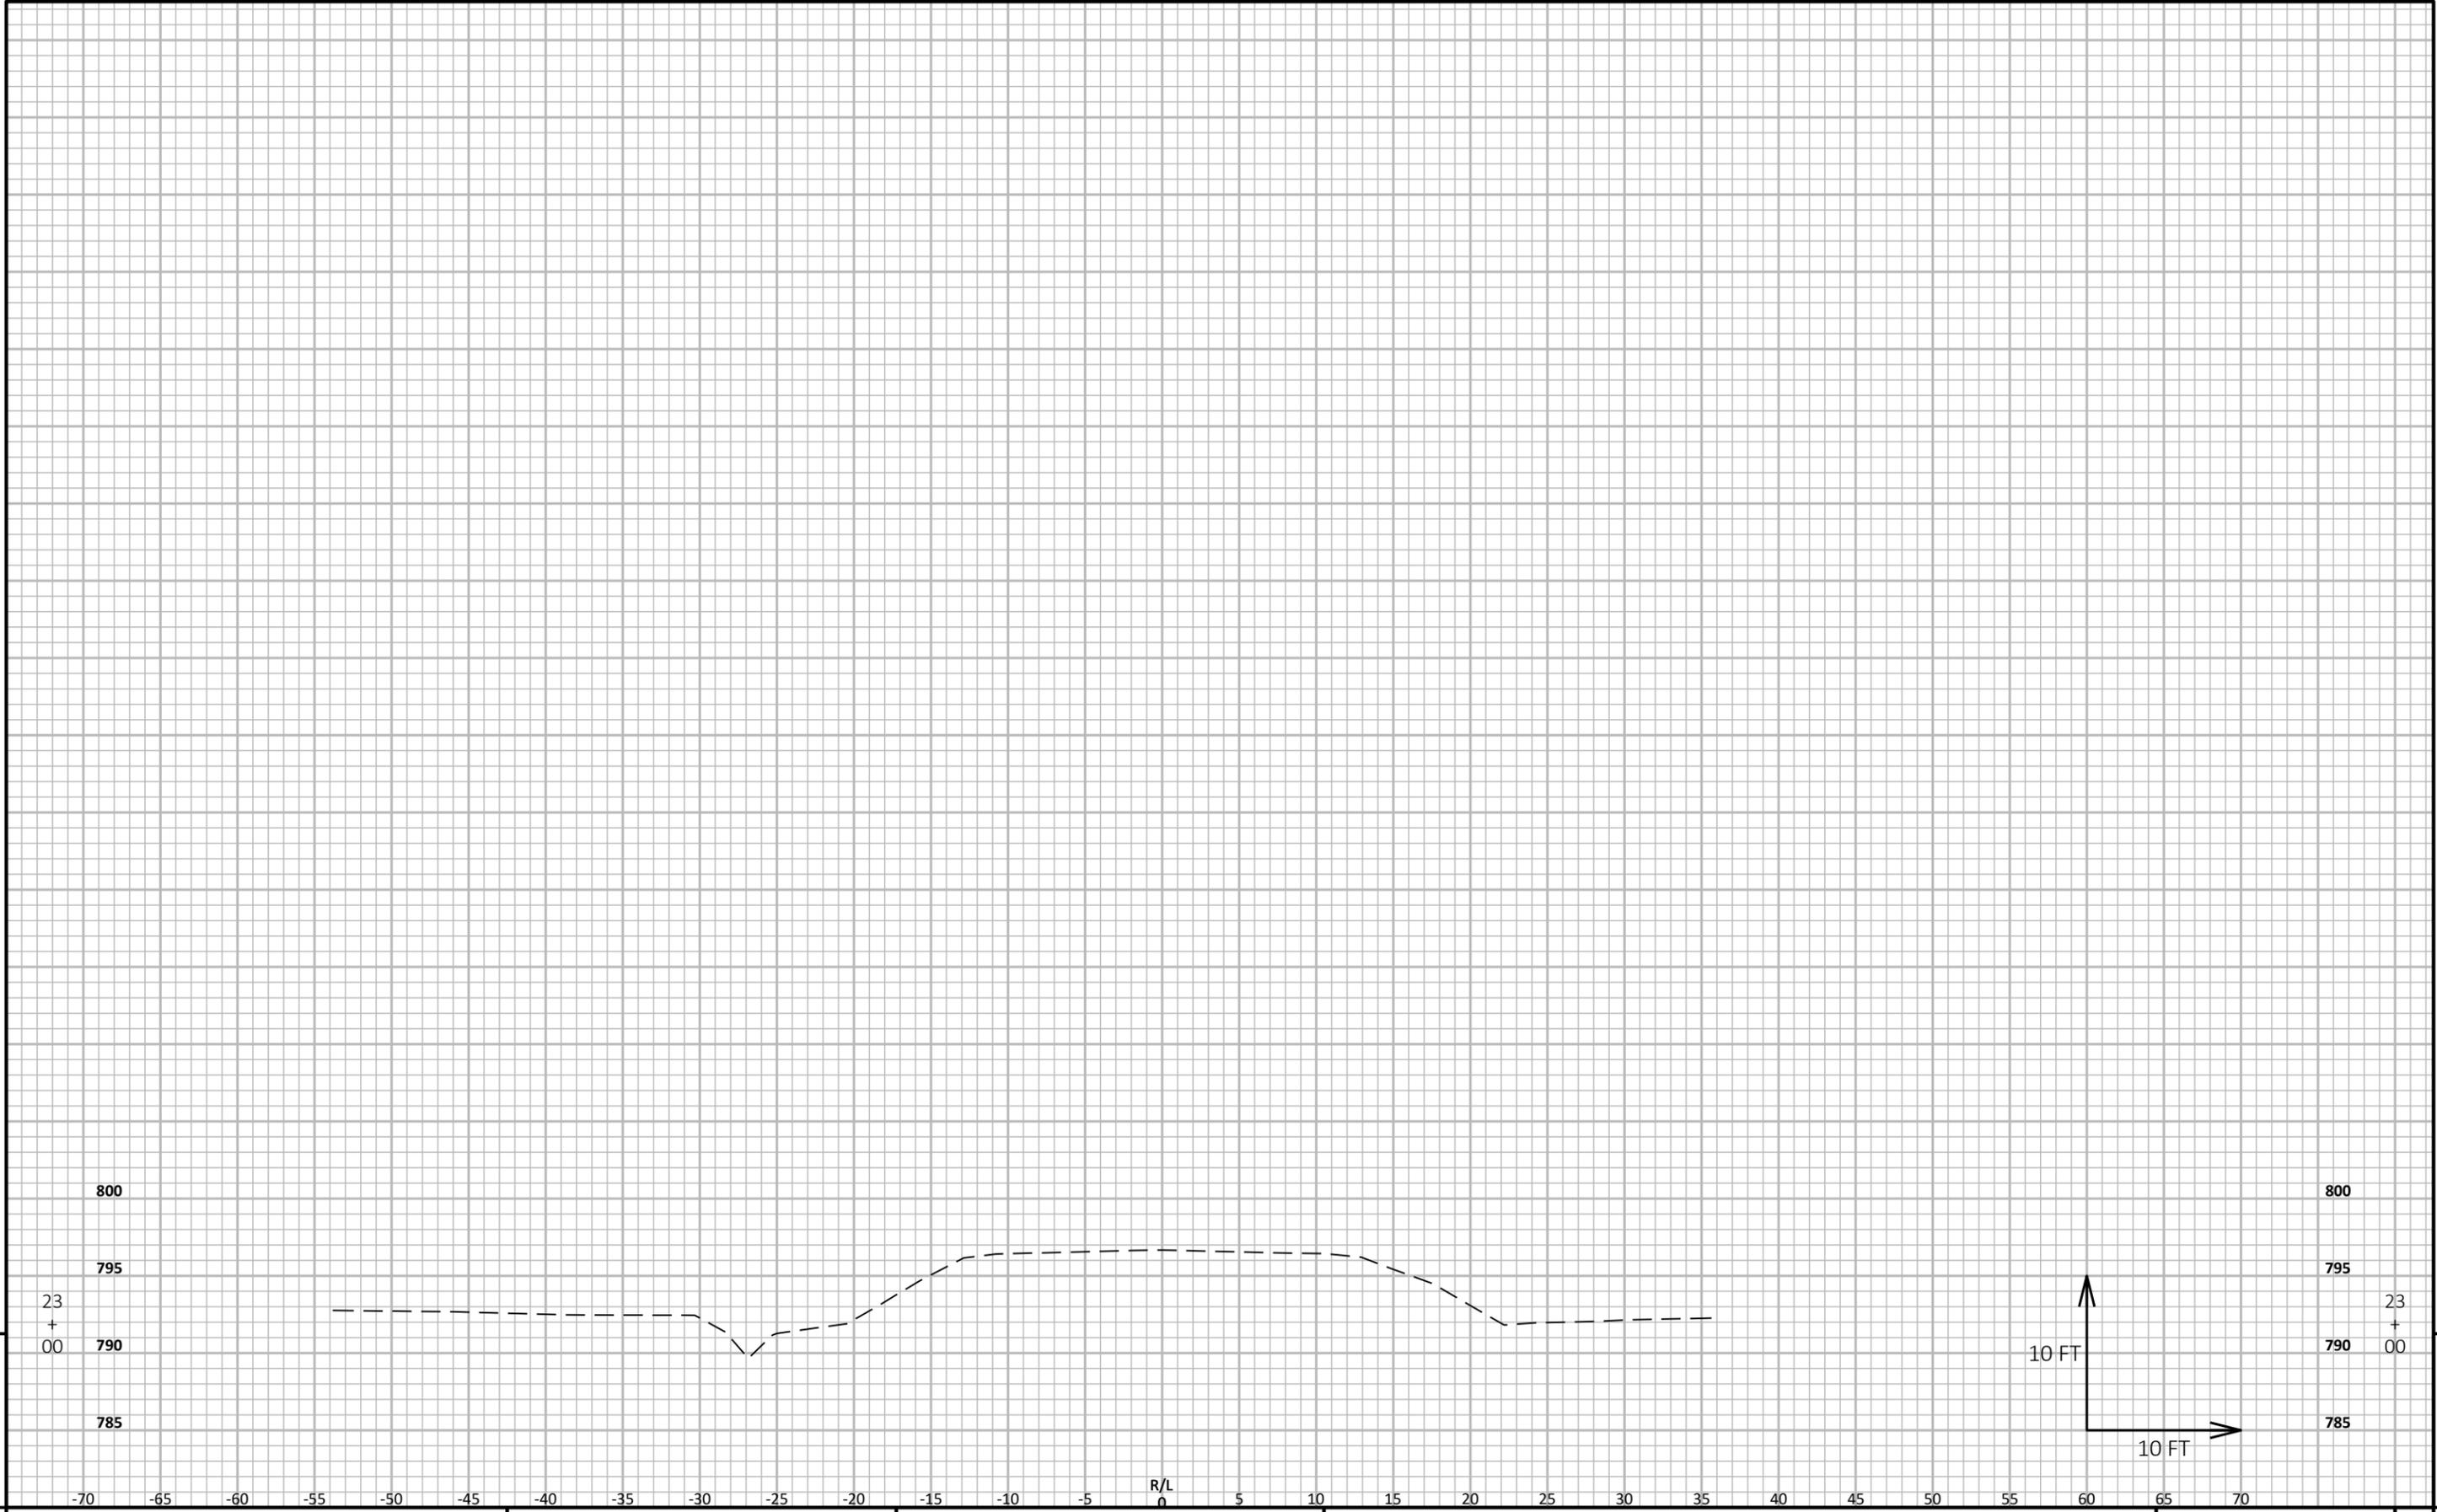


9

9


PROJECT NO: 599800	HWY: CTH D	COUNTY: OUTAGAMIE	CROSS SECTIONS: OAK RD	SHEET	E
--------------------	------------	-------------------	------------------------	-------	---

FILE NAME : N:\3001181.00\CIVIL 3D\SHEETSPLAN\CTH D-090201-XS.DWG PLOT DATE : 8/4/2022 2:53 PM PLOT BY : MATT TOMSOVIC PLOT NAME : PLOT SCALE : 1 IN:10 FT HORZ. / 1 IN:10 FT VERT. WISDOT/CADD SHEET 49

LAYOUT NAME - CTH D-0903103-xs

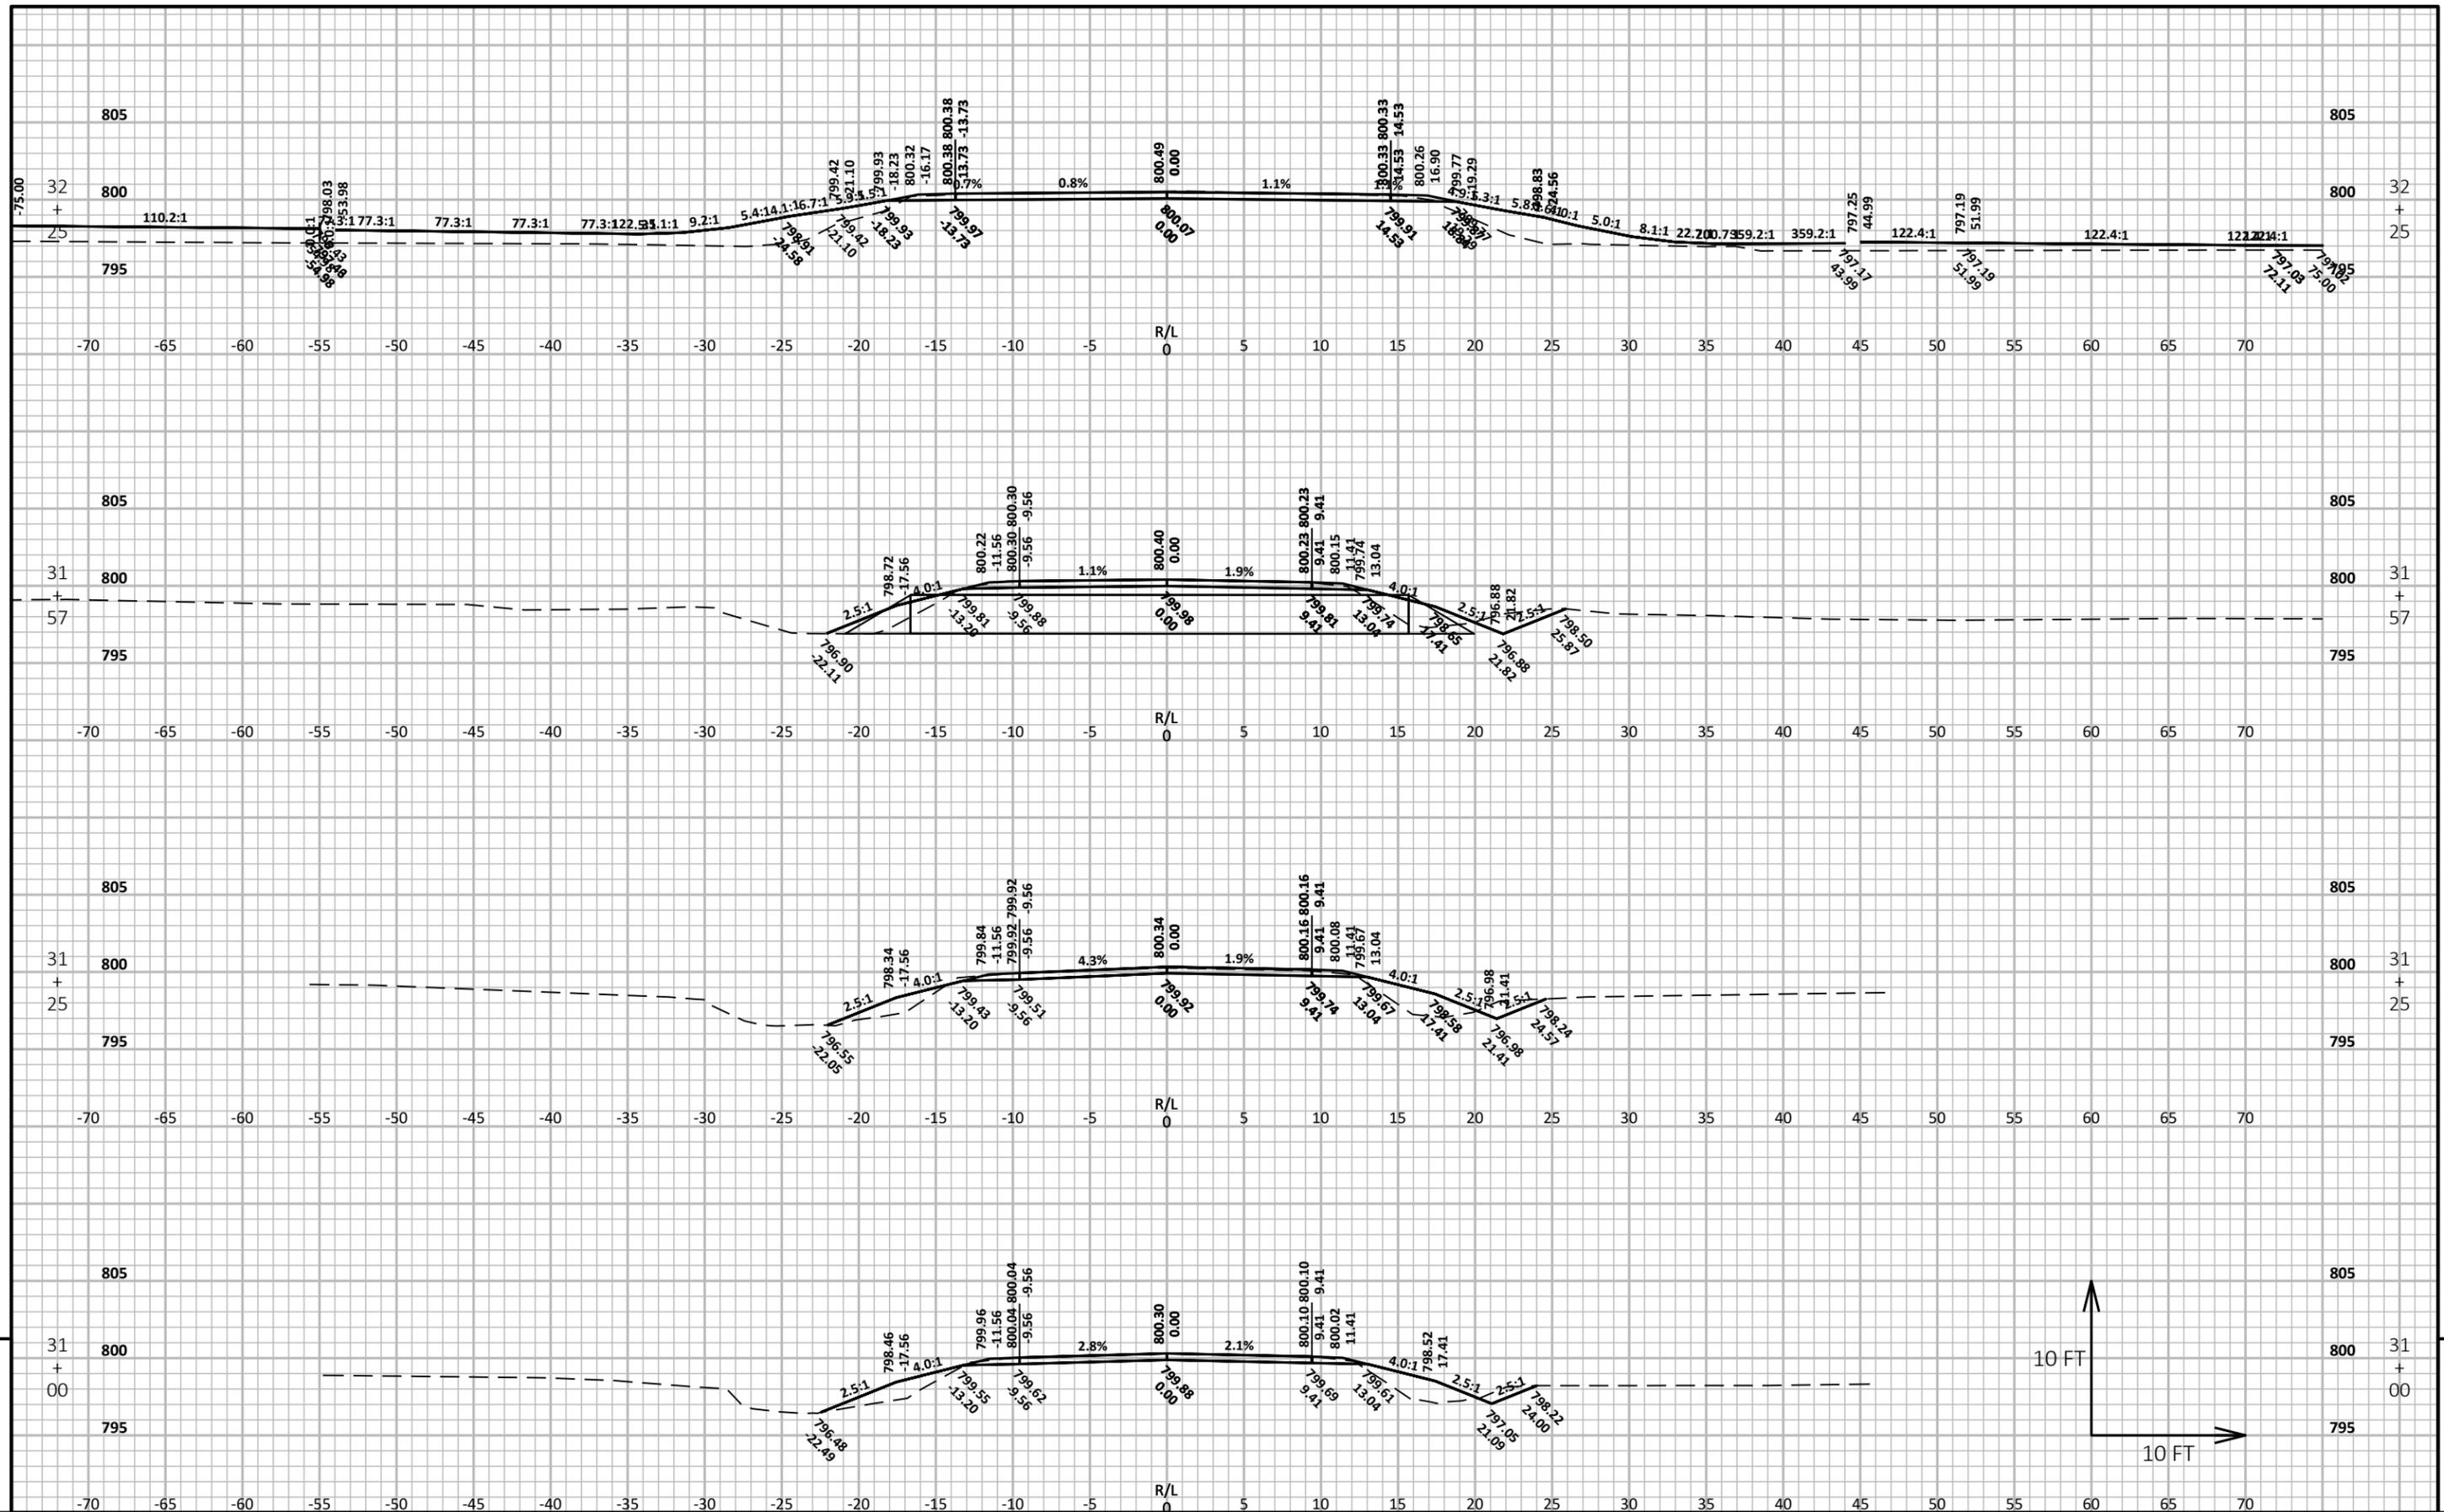


PROJECT NO: 599800 HWY: CTH D COUNTY: OUTAGAMIE CROSS SECTIONS: DEER CREEK RD SHEET 9

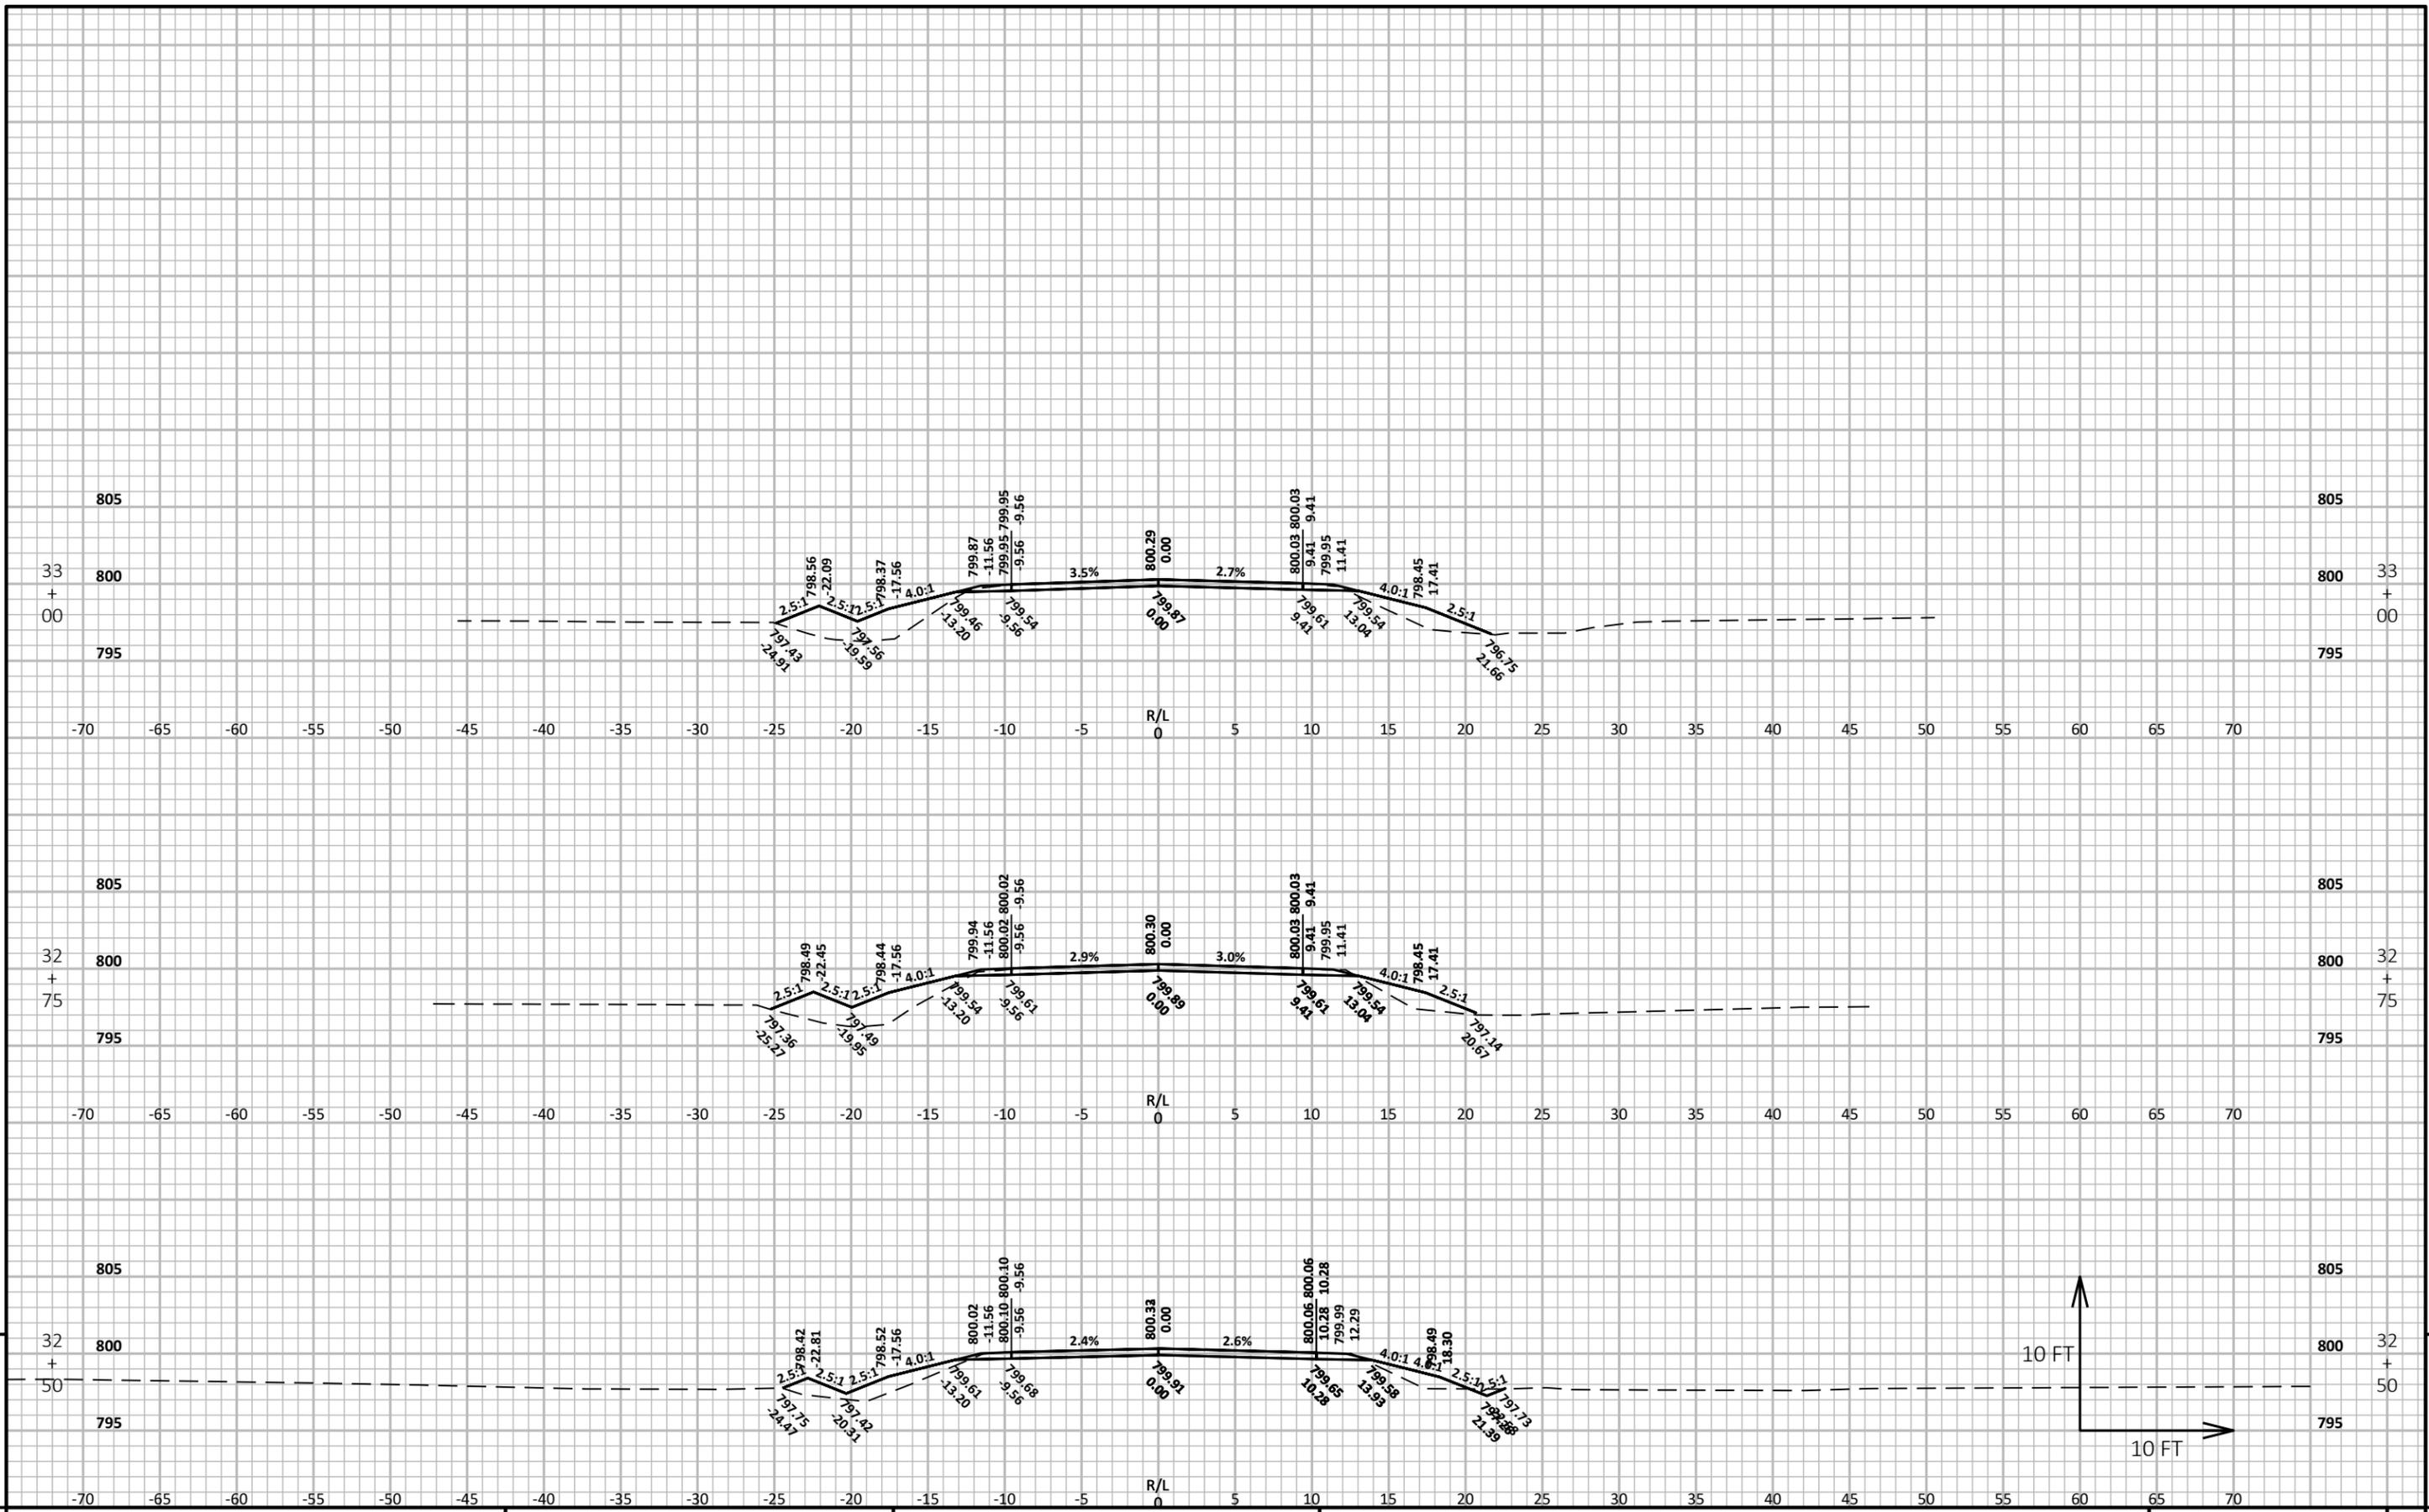

PROJECT NO: 599800 HWY: CTH D COUNTY: OUTAGAMIE CROSS SECTIONS: DEER CREEK RD SHEET 9


FILE NAME : N:\3001181.00\CIVIL 3D\SHEETS\PLAN\CTH D-090201-XS.DWG PLOT DATE : 8/4/2022 2:53 PM PLOT BY : MATT TOMSOVIC PLOT NAME : PLOT SCALE : 1 IN:10 FT HORZ. / 1 IN:10 FT VERT. WISDOT/CADDs SHEET 49

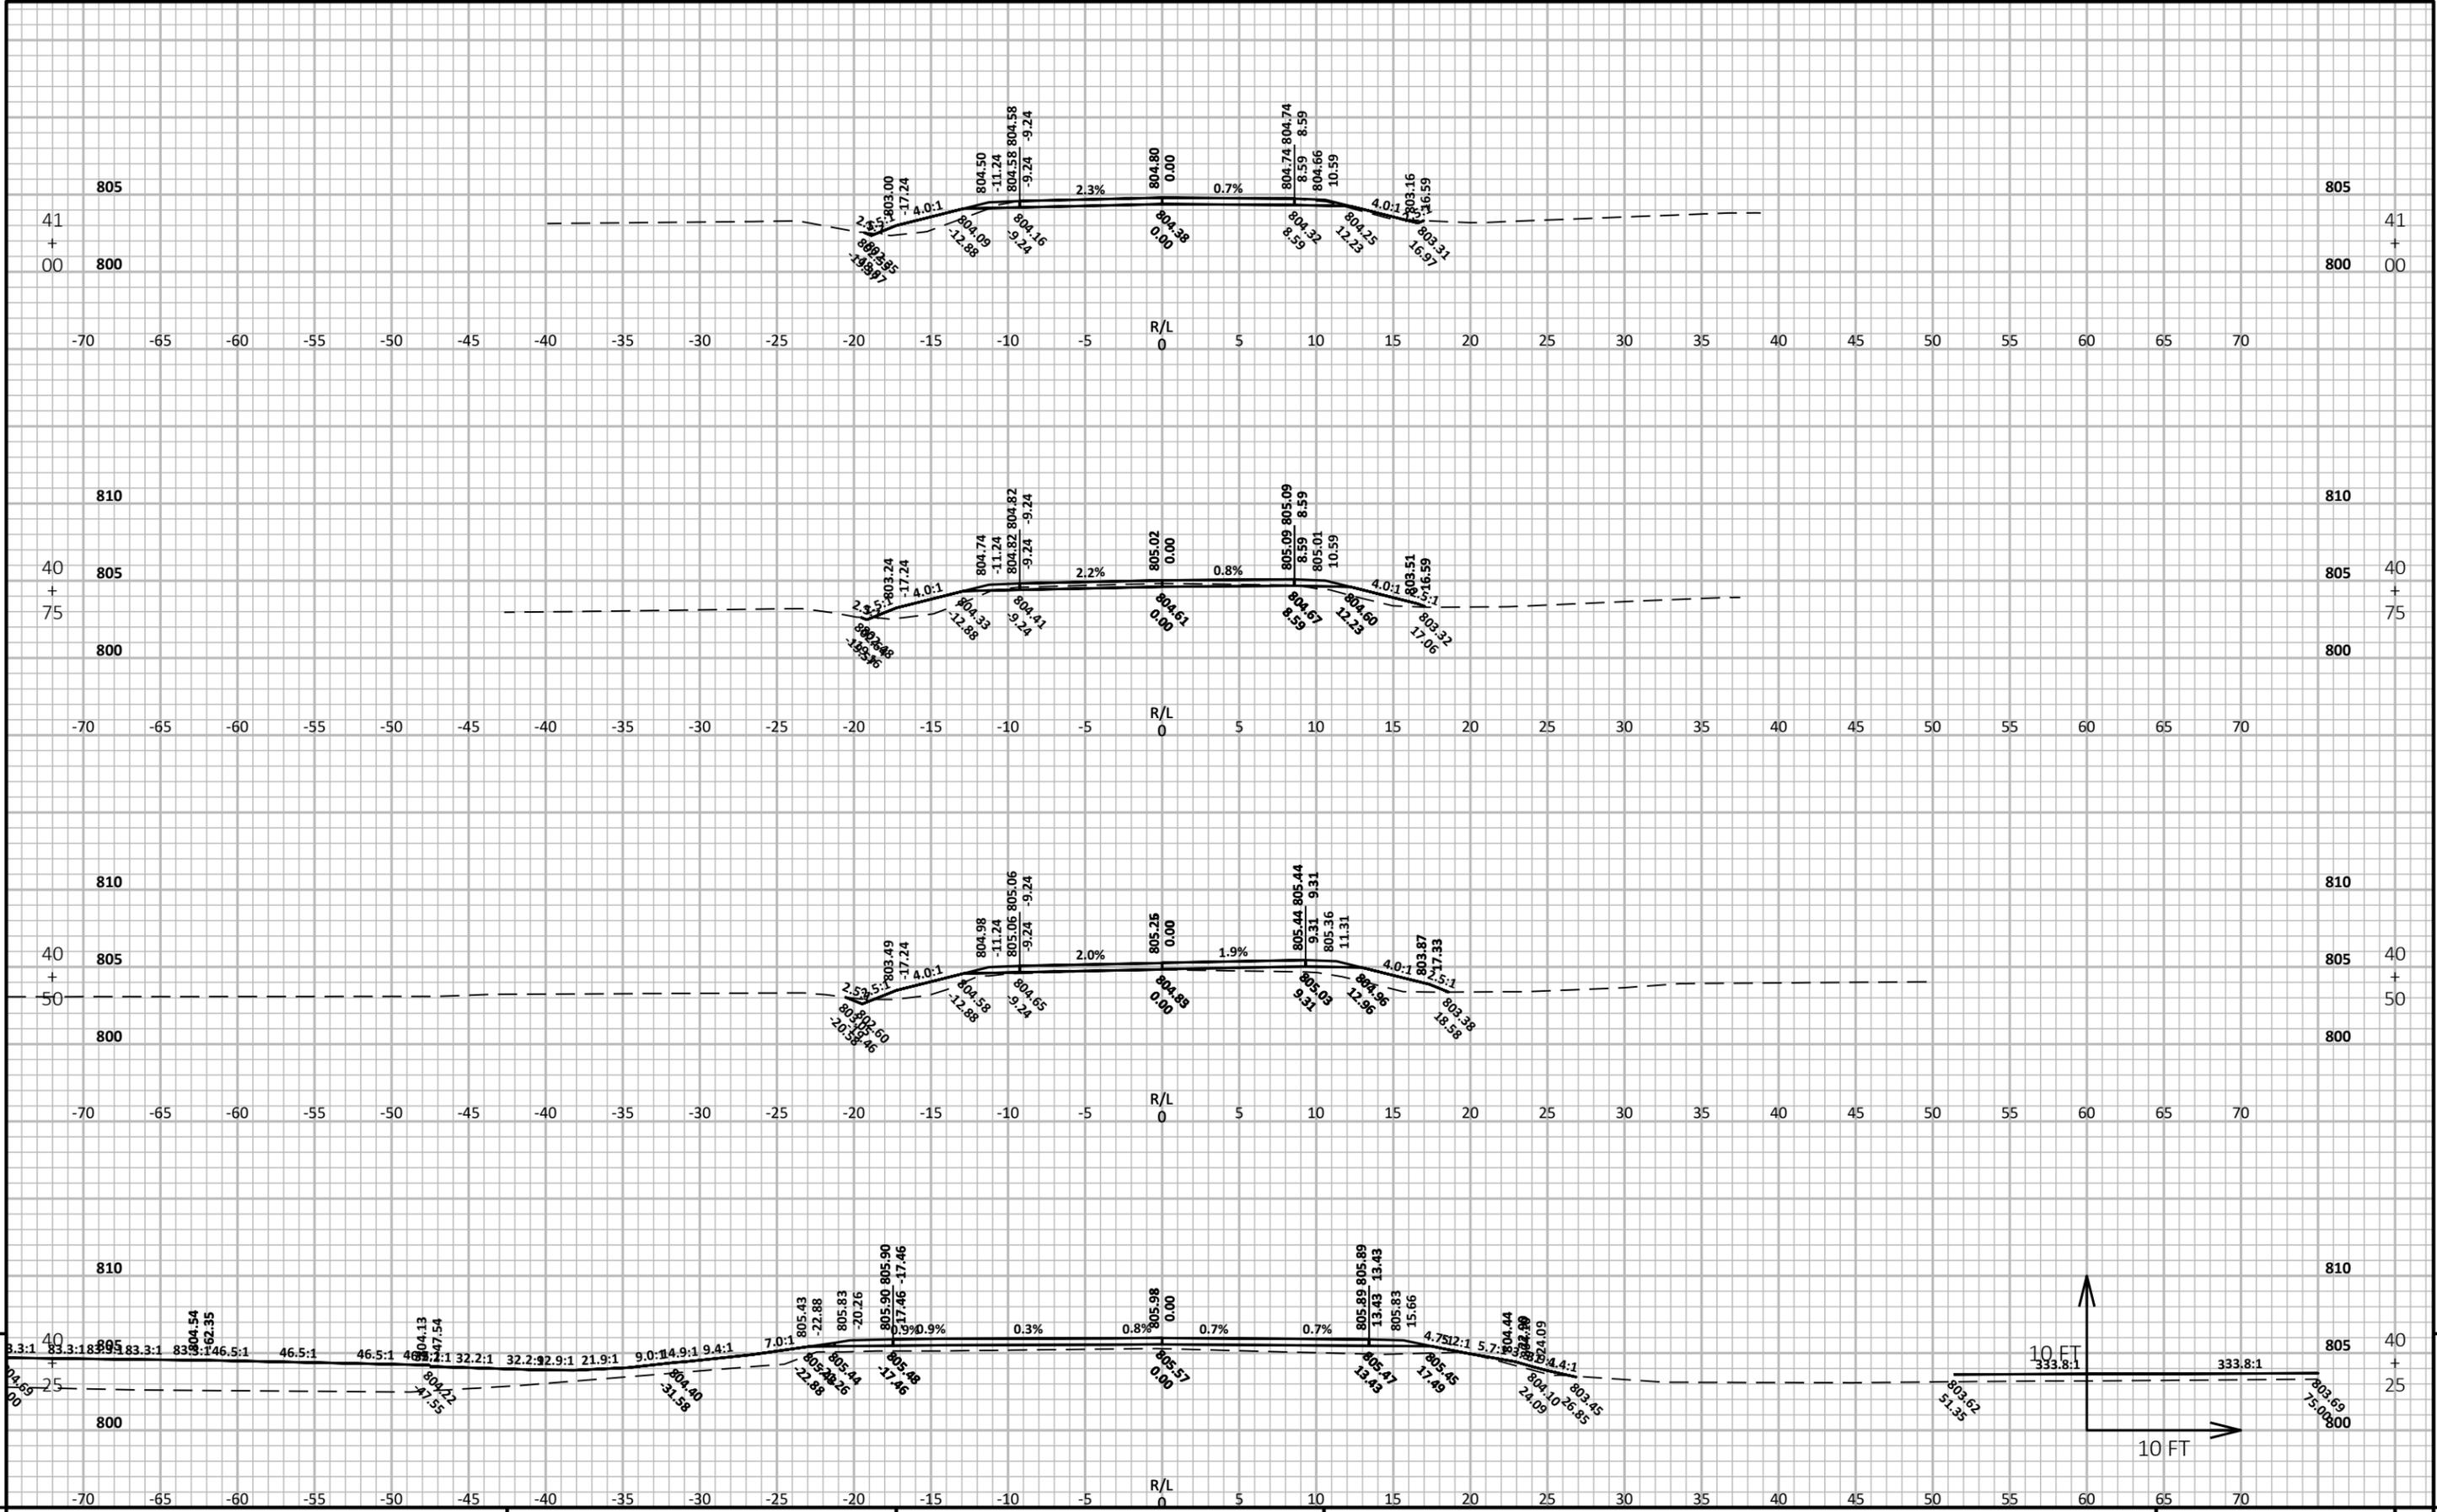


PROJECT NO: 599800 HWY: CTH D COUNTY: OUTAGAMIE CROSS SECTIONS: GREEN RD SHEET 9

FILE NAME : N:\3001181.00\CIVIL 3D\SHEETS\PLAN\CTH D-090201-XS.DWG PLOT DATE : 8/4/2022 2:53 PM PLOT BY : MATT TOMSOVIC PLOT NAME : PLOT SCALE : 1 IN:10 FT HORZ. / 1 IN:10 FT VERT. WISDOT/CADD SHEET 49

LAYOUT NAME - CTH D-090331-xs

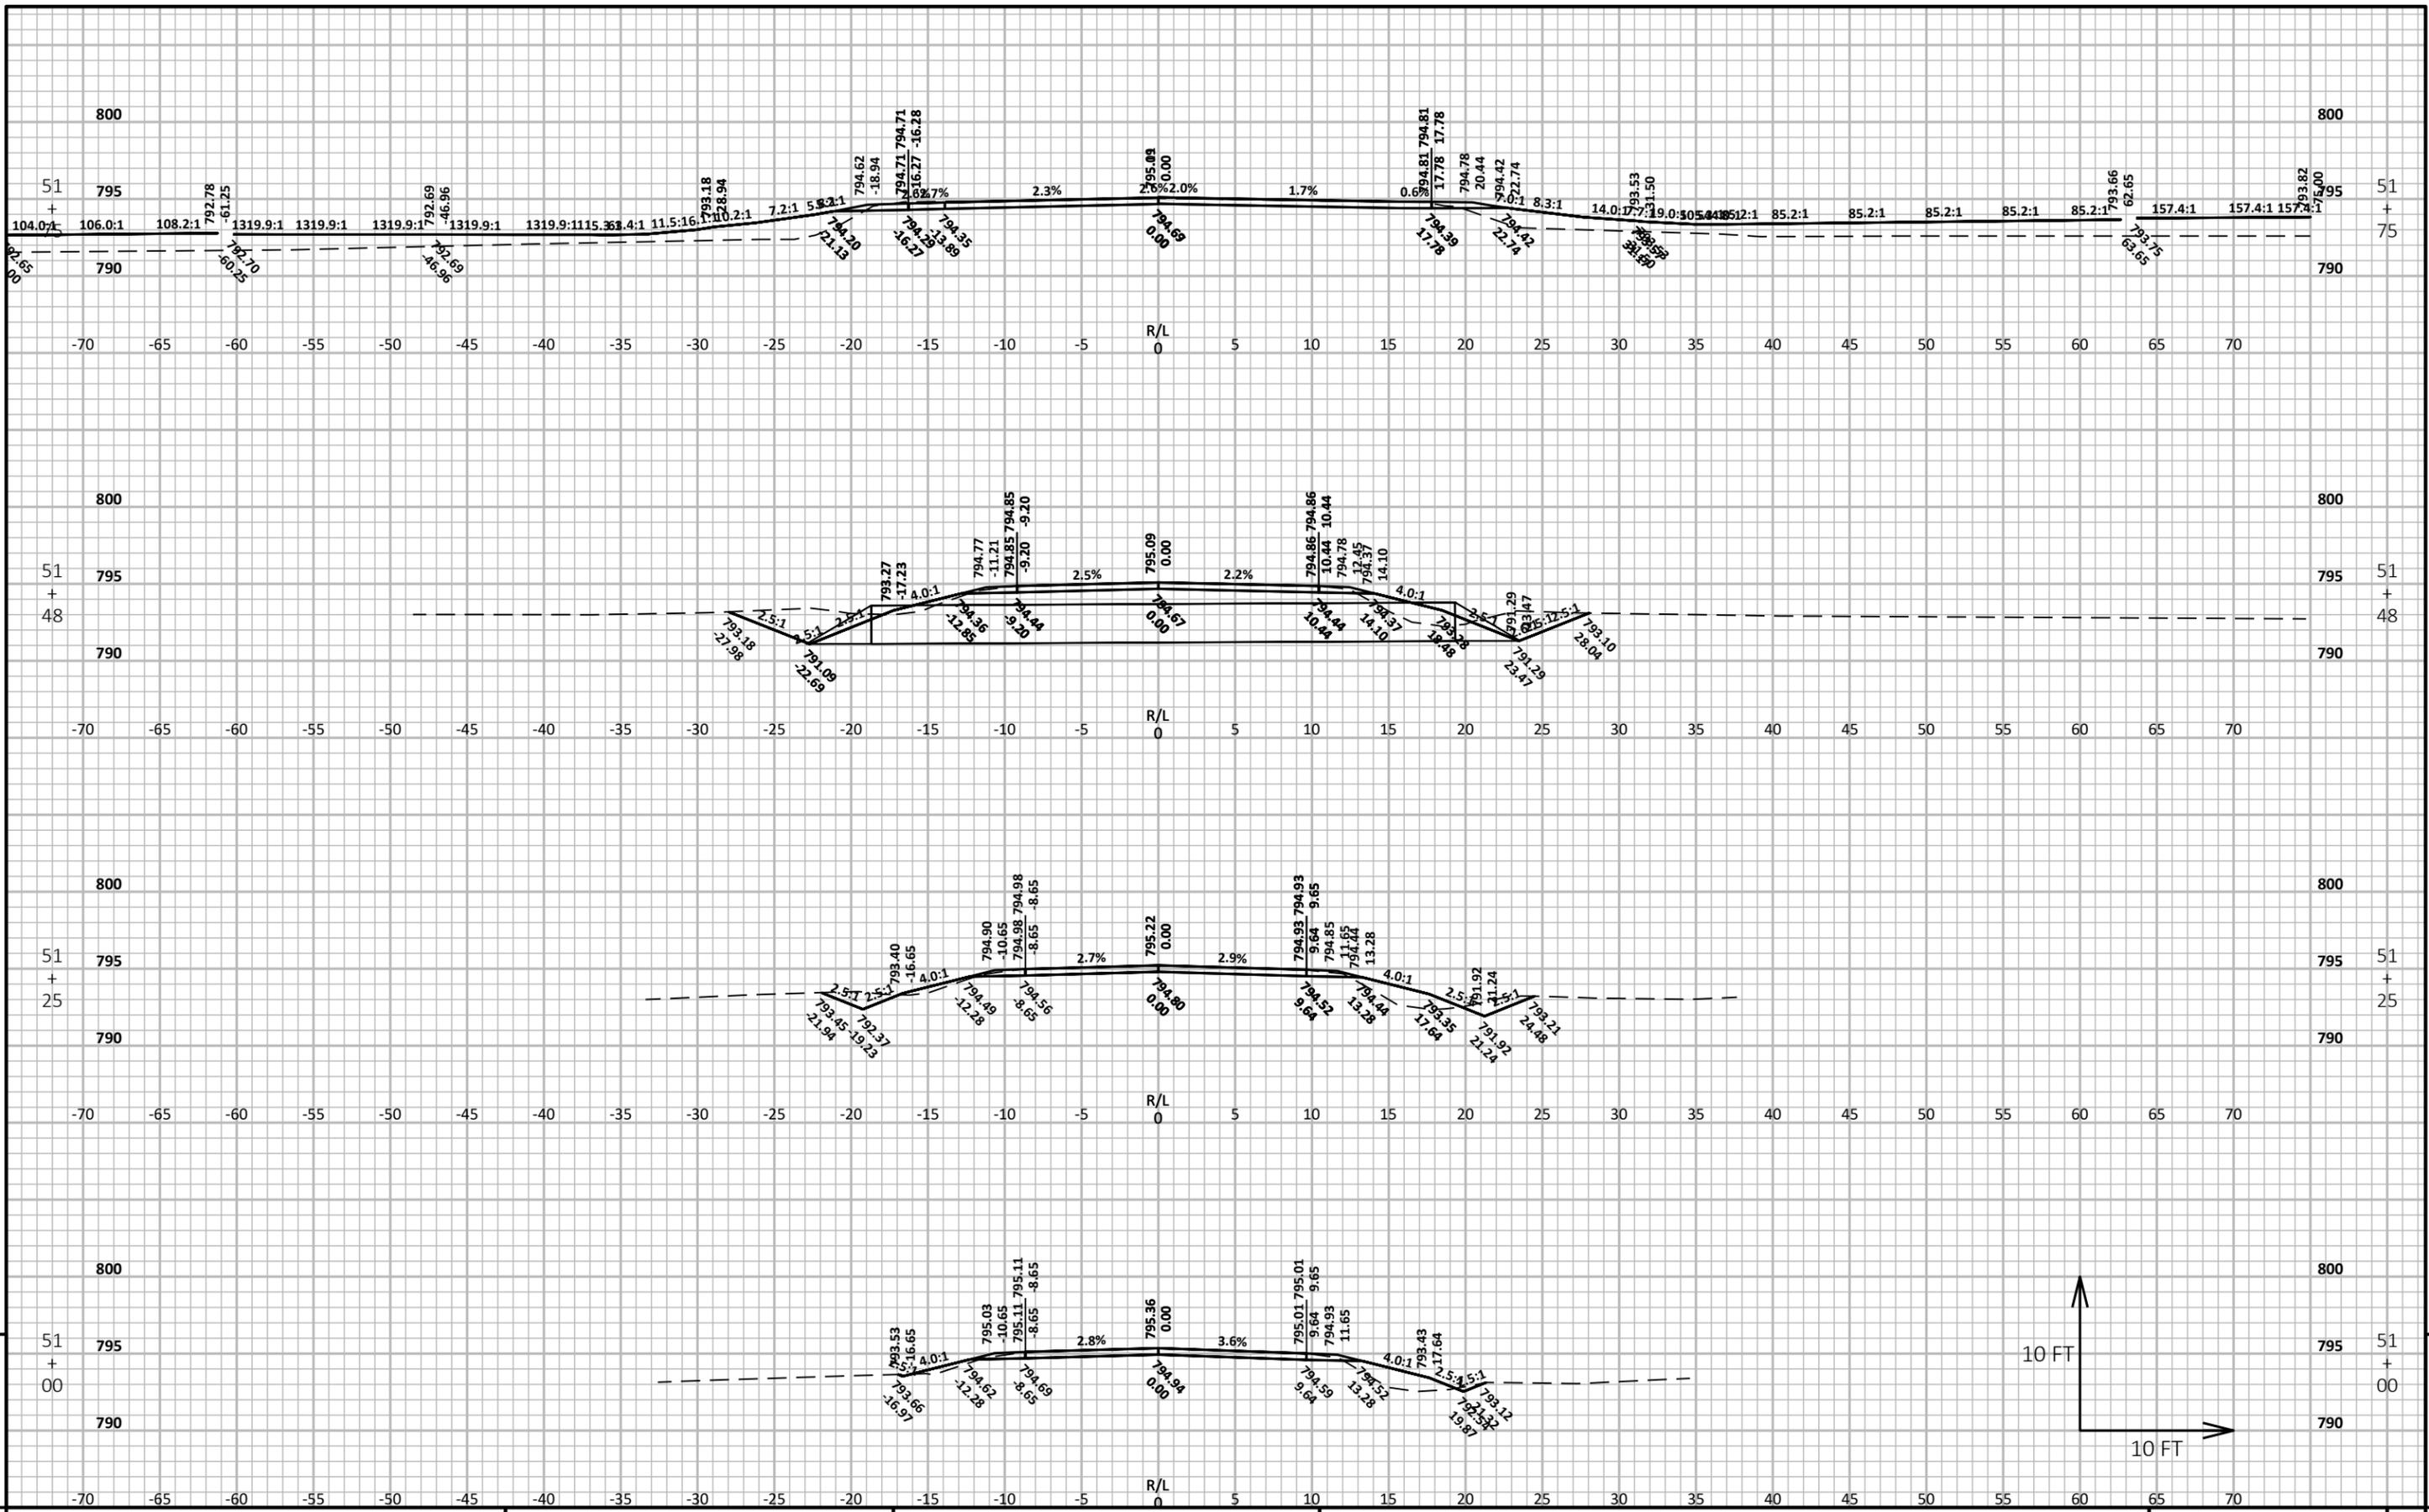

PROJECT NO: 599800 HWY: CTH D COUNTY: OUTAGAMIE CROSS SECTIONS: PINE RD SHEET E

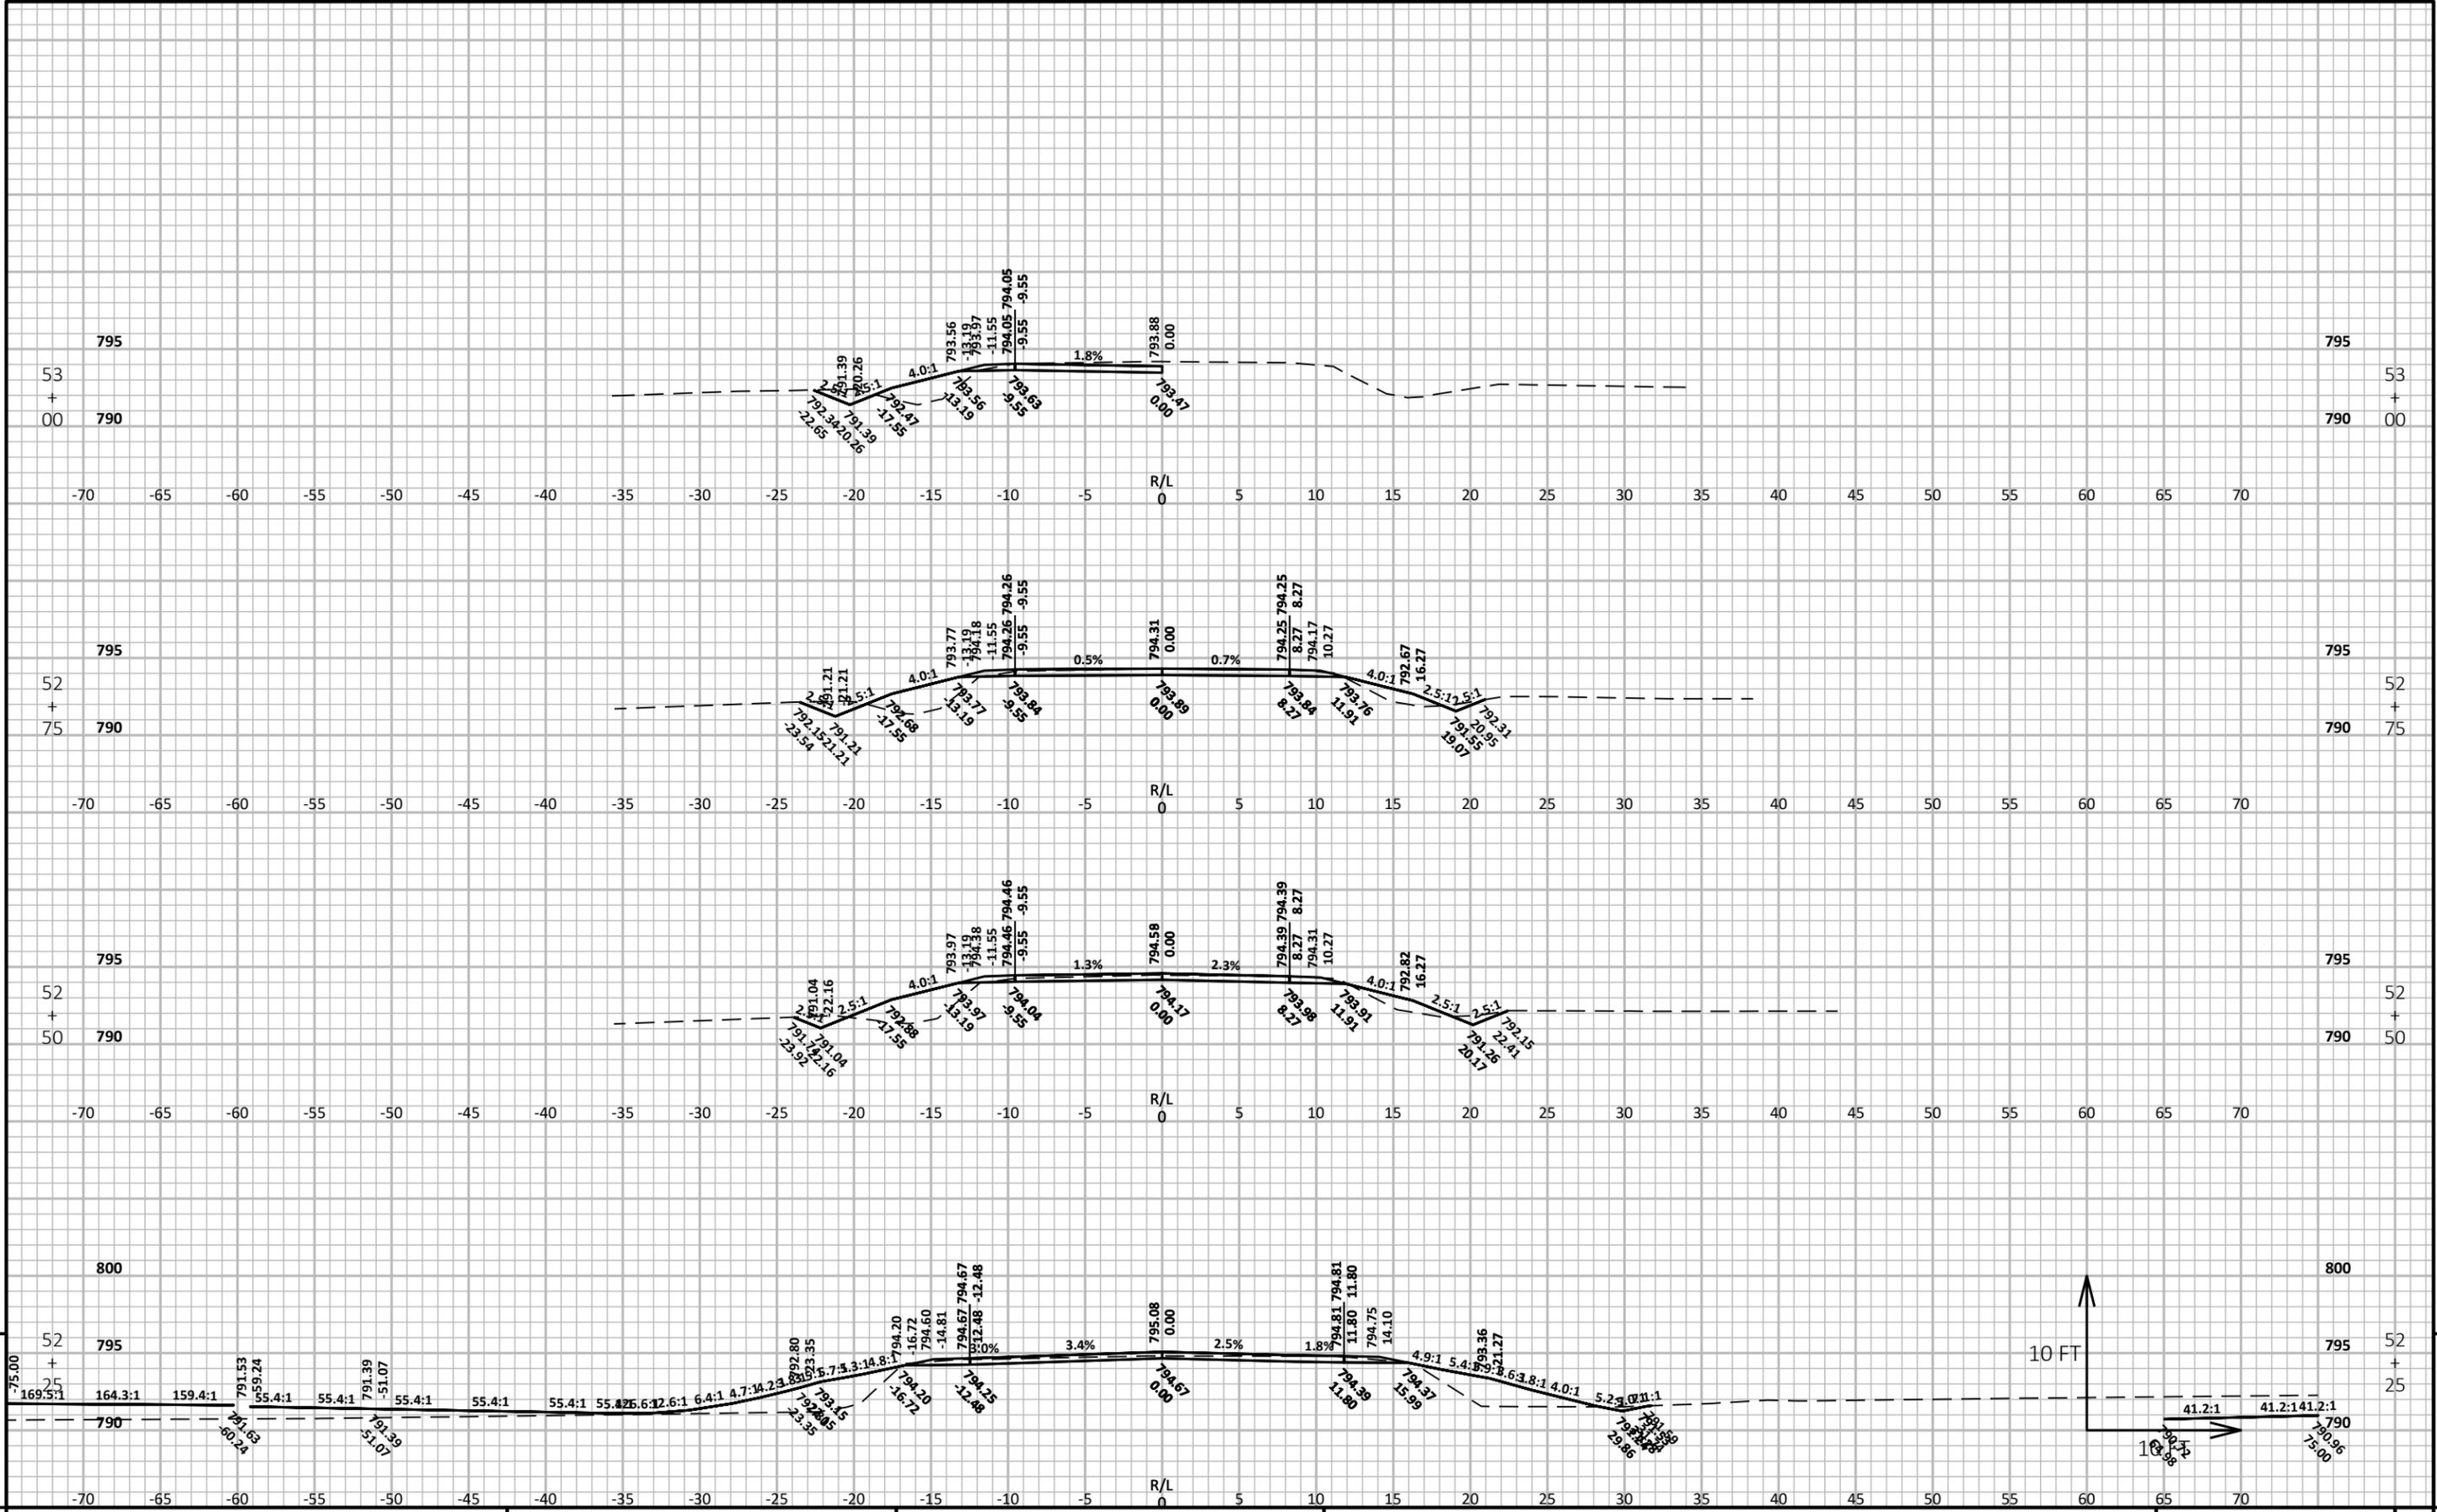

PROJECT NO: 599800 HWY: CTH D COUNTY: OUTAGAMIE CROSS SECTIONS: PINE RD SHEET 9

EPlans Preliminary Sheet Numbering Tool

Notes

- Acrobat 5 or higher is required to Insert Preliminary Sheet Numbers.
- The Bureau of Highway Construction Plan Examiner places sheet numbers in the final plan.
- This sheet is for placing preliminary sheet numbers with a "PRE_" prefix.
- If a plan contains multiple projects, number each plan individually.
- Leave this sheet in the plan.

TO ADD PRELIMINARY SHEET NUMBERS

1. Insert this sheet at the end of the plan

- a. With the plan open in Acrobat, select Document > Insert Pages.
- b. In the Select File to Insert dialog box, select this file (Preliminary_Sheet_Numbers.pdf)
- c. In the Insert dialog box, choose After for Location and Last page for Page.
- d. Click OK.

2. Click the Place Preliminary Sheet Numbers button

- a. Go to the last sheet of the plan.
- b. Click the Place Preliminary Sheet Numbers button once.
(The preliminary sheet number appears in the bottom right corner of the sheets.
The number should match the page number in the Acrobat Status bar).

3. Re-Save the PDF

- a. Select File > Save As and save the PDF.

TO REMOVE PRELIMINARY SHEET NUMBERS

STARTING PAGE NUMBER