

CONVENTIONAL SYMBOLS	
SECTION LINE	
QUARTER LINE	
SIXTEENTH LINE	
NEW REFERENCE LINE	
NEW R/W LINE	
EXISTING R/W OR HF LINE	
PROPERTY LINE	
LOT, TIE & OTHER MINOR LINES	
SLOPE INTERCEPT	
CORPORATE LIMITS	
UNDERGROUND FACILITY (COMMUNICATIONS, ELECTRIC, ETC.)	
NEW R/W (FEE OR HE) (HATCHING VARIES BY OWNER)	
TEMPORARY LIMITED EASEMENT AREA	
EASEMENT AREA (PERMANENT LIMITED OR RESTRICTED DEVELOPMENT)	
TRANSMISSION STRUCTURES	
BUILDING TO BE REMOVED	
BRIDGE	
CULVERT	
SECTION CORNER SYMBOL	
SECTION CORNER MONUMENT	
GEODETIC SURVEY MONUMENT	
RIGHT OF WAY IRON FOUND	
SIGN	
ELECTRIC POLE	
TELEPHONE POLE	
PEDESTAL (LABEL TYPE) (TV, TEL, ELEC, ETC.)	
ACCESS RESTRICTED BY ACQUISITION	
NO ACCESS (BY STATUTORY AUTHORITY)	
ACCESS RESTRICTED (BY PREVIOUS PROJECT OR CONTROL)	
NO ACCESS (NEW HIGHWAY)	
PARCEL NUMBER	
UTILITY NUMBER	
PARALLEL OFFSETS	


CONVENTIONAL UTILITY SYMBOLS	
WATER	
GAS	
TELEPHONE	
OVERHEAD TRANSMISSION LINES	
ELECTRIC	
CABLE TELEVISION	
FIBER OPTIC	
SANITARY SEWER	
STORM SEWER	
ELECTRIC TOWER	

CURVE DATA ABBREVIATIONS	
LONG CHORD	LCH
LONG CHORD BEARING	LCB
RADIUS	R
DEGREE OF CURVE	D
CENTRAL ANGLE	Δ/DELTA
LENGTH OF CURVE	L
TANGENT	T
DIRECTION AHEAD	DA
DIRECTION BACK	DB

R/W PROJECT NUMBER 599800-1	SHEET NUMBER 4.01	TOTAL SHEETS 14
CONSTRUCTION PROJECT NUMBER 599800		
PLAT OF RIGHT OF WAY REQUIRED FOR CTH D STH 76-NORTH LINE SECTION 17 & 18		
CTH D, TOWN OF DEER CREEK & VILLAGE OF BEAR CREEK OUTAGAMIE COUNTY		

CONVENTIONAL ABBREVIATIONS			
ACCESS RIGHTS	AR	PAGE	P
ACRES	AC	POINT OF TANGENCY	PT
AHEAD	AH	PERMANENT LIMITED EASEMENT	PLE
ALUMINUM	ALUM	POINT OF BEGINNING	POB
AND OTHERS	ET AL	POINT OF CURVATURE	PC
BACK	BK	POINT OF COMPOUND CURVE	PCC
BLOCK	BLK	POINT OF INTERSECTION	PI
CENTERLINE	C/L	PROPERTY LINE	PL
CERTIFIED SURVEY MAP	CSM	RECORDED AS (100')	(100')
CONCRETE	CONC	REEL / IMAGE	R/I
COUNTY	CO	REFERENCE LINE	R/L
COUNTY TRUNK HIGHWAY	CTH	REMAINING	REM
DISTANCE	DIST	RESTRICTIVE DEVELOPMENT EASEMENT	RDE
CORNER	COR	RIGHT	RT
DOCUMENT NUMBER	DOC	RIGHT OF WAY	R/W
EASEMENT	EASE	SECTION	SEC
EXISTING	EX	SEPTIC VENT	SEPV
GAS VALVE	GV	SQUARE FEET	SF
GRID NORTH	GN	STATE TRUNK HIGHWAY	STH
HIGHWAY EASEMENT	HE	STATION	STA
IDENTIFICATION	ID	TELEPHONE PEDESTAL	TP
LAND CONTRACT	LC	TEMPORARY LIMITED EASEMENT	TLE
LEFT	LT	TRANSPORTATION PROJECT PLAT	TPP
MONUMENT	MON	UNITED STATES HIGHWAY	USH
NATIONAL GEODETIC SURVEY NUMBER	NGS	VOLUME	V
OUTLOT	OL		

BEGIN RELOCATION ORDER
 STATION 100+00.00
 1.00 FEET WEST OF AND 2.45 FEET NORTH OF SOUTH EAST CORNER OF SEC. 19, T24N, R15E, VILLAGE OF BEAR CREEK, OUTAGAMIE COUNTY, WISCONSIN
 Y: 660582.552
 X: 746077.547

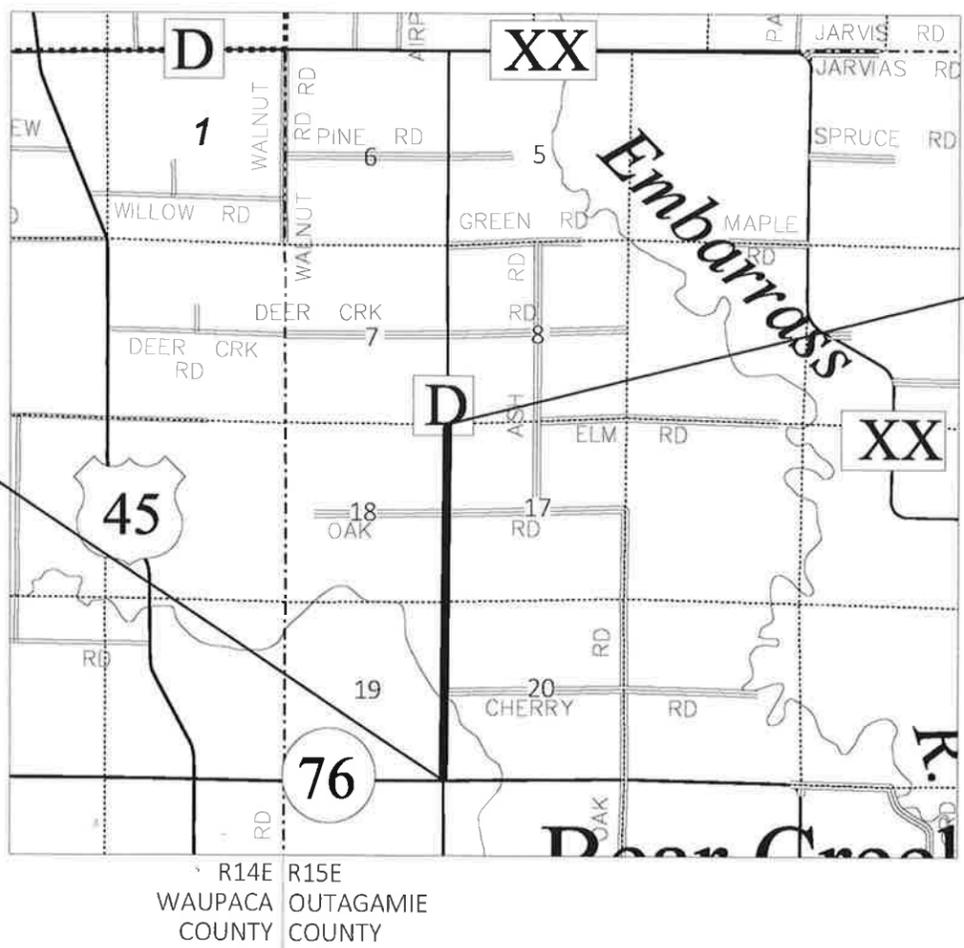

WAUPACA COUNTY
 T25N
 T24N
 OUTAGAMIE COUNTY

END RELOCATION ORDER
 STATION 205+60.40
 0.00 FEET NORTH OF 0.89 FEET WEST OF THE SOUTH EAST CORNER OF SEC. 7, T24N, R15E, TOWN OF DEER CREEK, OUTAGAMIE COUNTY, WISCONSIN
 Y: 671142.150
 X: 746173.966



Terry L. Van Hout
 SEPTEMBER 6, 2022

NOTES:
 POSITIONS SHOWN ON THIS PLAT ARE WISCONSIN COORDINATE REFERENCE SYSTEM COORDINATES (WISCRS), OUTAGAMIE COUNTY, NAD83 (2012) IN US SURVEY FEET. VALUES SHOWN ARE GRID COORDINATES, GRID BEARINGS, AND GRID DISTANCES. GRID DISTANCES MAY BE USED AS GROUND DISTANCES.
 ALL NEW RIGHT-OF-WAY MONUMENTS WILL BE TYPE 2 (TYPICALLY 3/4" X 24" IRON REBARS), UNLESS OTHERWISE NOTED, AND WILL BE PLACED PRIOR TO THE COMPLETION OF THE PROJECT.
 DIMENSIONING FOR THE NEW RIGHT-OF-WAY IS MEASURED ALONG AND PERPENDICULAR TO THE NEW REFERENCE LINES.
 RIGHT-OF-WAY BOUNDARIES ARE DEFINED WITH COURSES OF THE PERIMETER OF THE HIGHWAY LANDS REFERENCED TO THE U.S. PUBLIC LAND SURVEY SYSTEM OR OTHER "SURVEYS" OF PUBLIC RECORD.
 FOR THE CURRENT ACCESS/DRIVEWAY INFORMATION, CONTACT OUTAGAMIE COUNTY
 PARCEL AND UTILITY IDENTIFICATION NUMBERS MAY NOT POINT TO ALL AREAS OF ACQUISITION, AS NOTED ON THE DETAIL PAGES.
 INFORMATION FOR THE BASIS OF EXISTING HIGHWAY RIGHT-OF-WAY POINTS OF REFERENCE AND ACCESS CONTROL ARE LISTED ON THE DETAIL PAGES.

LAYOUT
 SCALE 0 5280'
 TOTAL NET LENGTH OF CENTERLINE = 10560.40' (2.00 MILES)

REVISION DATE	TOWN OF DEER CREEK & VILLAGE OF BEAR CREEK
APPROVED FOR THE COUNTY	DATE: 9-6-2022 <i>[Signature]</i>

SCHEDULE OF LANDS AND INTERESTS REQUIRED

AREAS SHOWN IN THE TOTAL ACRES COLUMN MAY BE APPROXIMATE AND ARE DERIVED FROM TAX ROLE OR OTHER AVAILABLE SOURCES AND MAY NOT INCLUDE LANDS OF THE OWNER WHICH ARE NOT CONTIGUOUS TO THE AREA TO BE ACQUIRED. OWNER'S NAMES ARE SHOWN FOR REFERENCE PURPOSES ONLY AND ARE SUBJECT TO CHANGE PRIOR TO THE TRANSFER OF LAND INTERESTS TO THE COUNTY.


PARCEL NUMBER	SHEET NUMBER(S)	OWNER(S)	INTEREST REQUIRED	R/W AREA REQUIRED - ACRES			TLE ACRES REQUIRED
				NEW	EXISTING	TOTAL	
1	4.07	KEVIN G. LORGE SUPPLEMENTAL NEEDS TRUST	FEE	0.159	0.000	0.159	0.000
2	4.07, 4.08, 4.12	CHAD C. MARES & LAURA L. MARES A.K.A CHAD MARES & LAURA MARES	FEE, TLE	1.214	0.051	1.265	0.040
4	4.08	JARVIS D. SONKOWSKY	FEE	0.109	0.151	0.260	0.000
6	4.09, 4.11, 4.12	THOMAS P. KRUZICKI & LINDA L. KRUZICKI	FEE, TLE	1.307	3.126	4.433	0.022
7	4.09	DONALD J. SONKOWSKY, SANDRA J. SONKOWSKY & JARVIS D. SONKOWSKY	FEE, TLE	0.336	0.520	0.856	0.003
8	4.09	KODI K. WELCH & TONIA R. WELCH	FEE	0.039	0.076	0.115	0.000
9	4.10	TOM & LINDA KRUZICKI	FEE, TLE	0.059	0.000	0.059	0.038
11	4.10	GERARD F. MARES	FEE, TLE	0.168	0.375	0.543	0.006
12	4.10	JAMES M. MARES & SUSAN N. MARES	FEE, TLE	0.382	1.001	1.383	0.004
13	4.10	NANCY E. IMMEL	FEE	0.213	0.626	0.839	0.000
14	4.11, 4.12	TAYLOR J. KUEHL & ASHLEY L. BASLER	FEE	0.031	0.411	0.442	0.000
16	4.12	ROGER W. KEEN, SR. & CINDY M. KEEN	FEE	0.013	0.000	0.013	0.000
17	4.12	BRUCE W. LEE & SHEILA M. LEE	FEE	0.005	0.000	0.005	0.000
18	4.12, 4.13, 4.14	CHAD MARES & LAURA L. MARES (LC), GERARD F. MARES AND ANN MARES A.K.A ANN L. MARES (VENDORS)	FEE, TLE	0.228	0.000	0.228	0.067
19	4.13, 4.14	CHAD C. MARES	FEE	0.286	2.065	2.351	0.000
21	4.13	GERARD F. MARES & ANN L. MARES	FEE	0.100	0.000	0.100	0.000
22	4.14	WILLIAM M. CHMIELEWSKI & TAMMY L. CHMIELEWSKI	TLE	0.000	0.000	0.000	0.019
101	4.07, 4.08, 4.09, 4.10, 4.11, 4.12, 4.13, 4.14	AMERICAN TRANSMISSION COMPANY LLC	RELEASE OF RIGHTS				
102	4.07	BEAR CREEK (SEWER)	RELEASE OF RIGHTS				
106	4.07, 4.08, 4.09, 4.10, 4.12, 4.13, 4.14	FRONTIER	RELEASE OF RIGHTS				
107	4.07, 4.08, 4.09, 4.10, 4.11, 4.12, 4.13, 4.14	WE ENERGIES (ELECTRIC)	RELEASE OF RIGHTS				

4

4

REVISION DATE	DATE 9-6-2022	SCALE: FEET	HWY: CTH D	STATE R/W PROJECT NUMBER 599800-1	PLAT SHEET 4.02
	GRID FACTOR		COUNTY: OUTAGAMIE	CONSTRUCTION PROJECT NUMBER 599800	PS&E SHEET


E

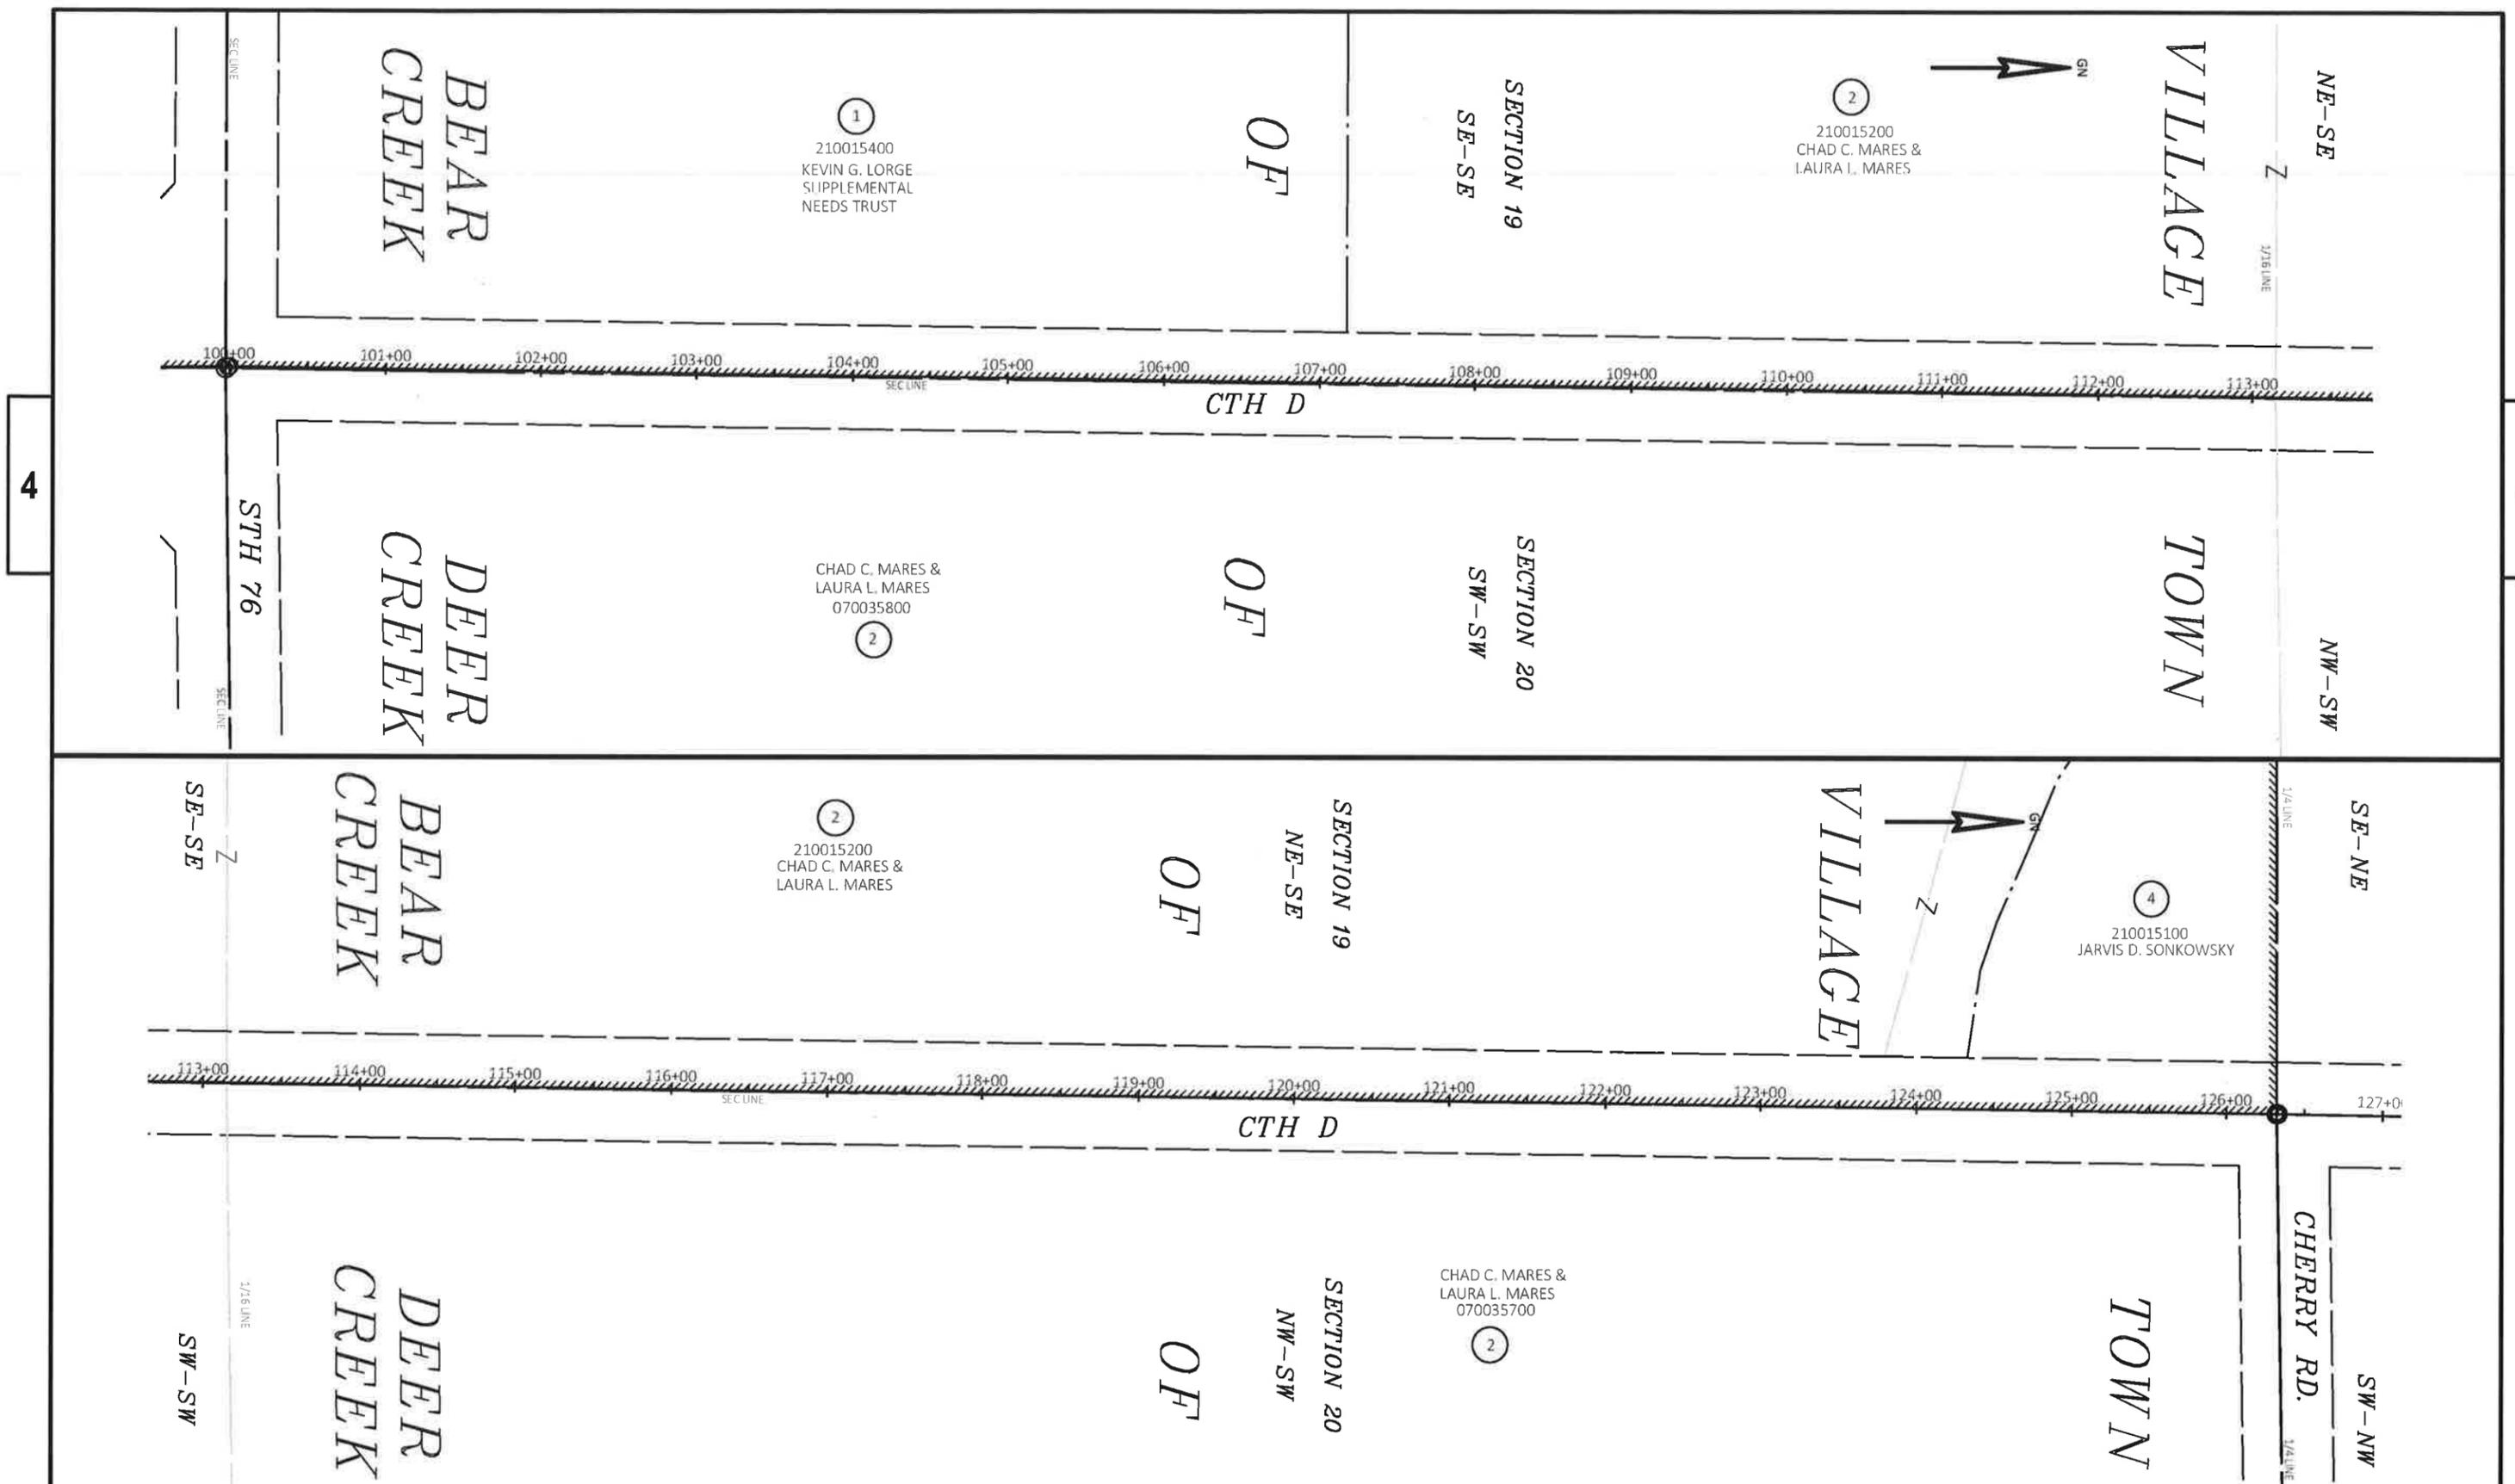


4

4

REVISION DATE	DATE 9-6-2022	SCALE, FEET 0 50 100	HWY: CTH D	STATE R/W PROJECT NUMBER 599800-1	PLAT SHEET 4.03
	GRID FACTOR		COUNTY: OUTAGAMIE	CONSTRUCTION PROJECT NUMBER 599800	PS&E SHEET

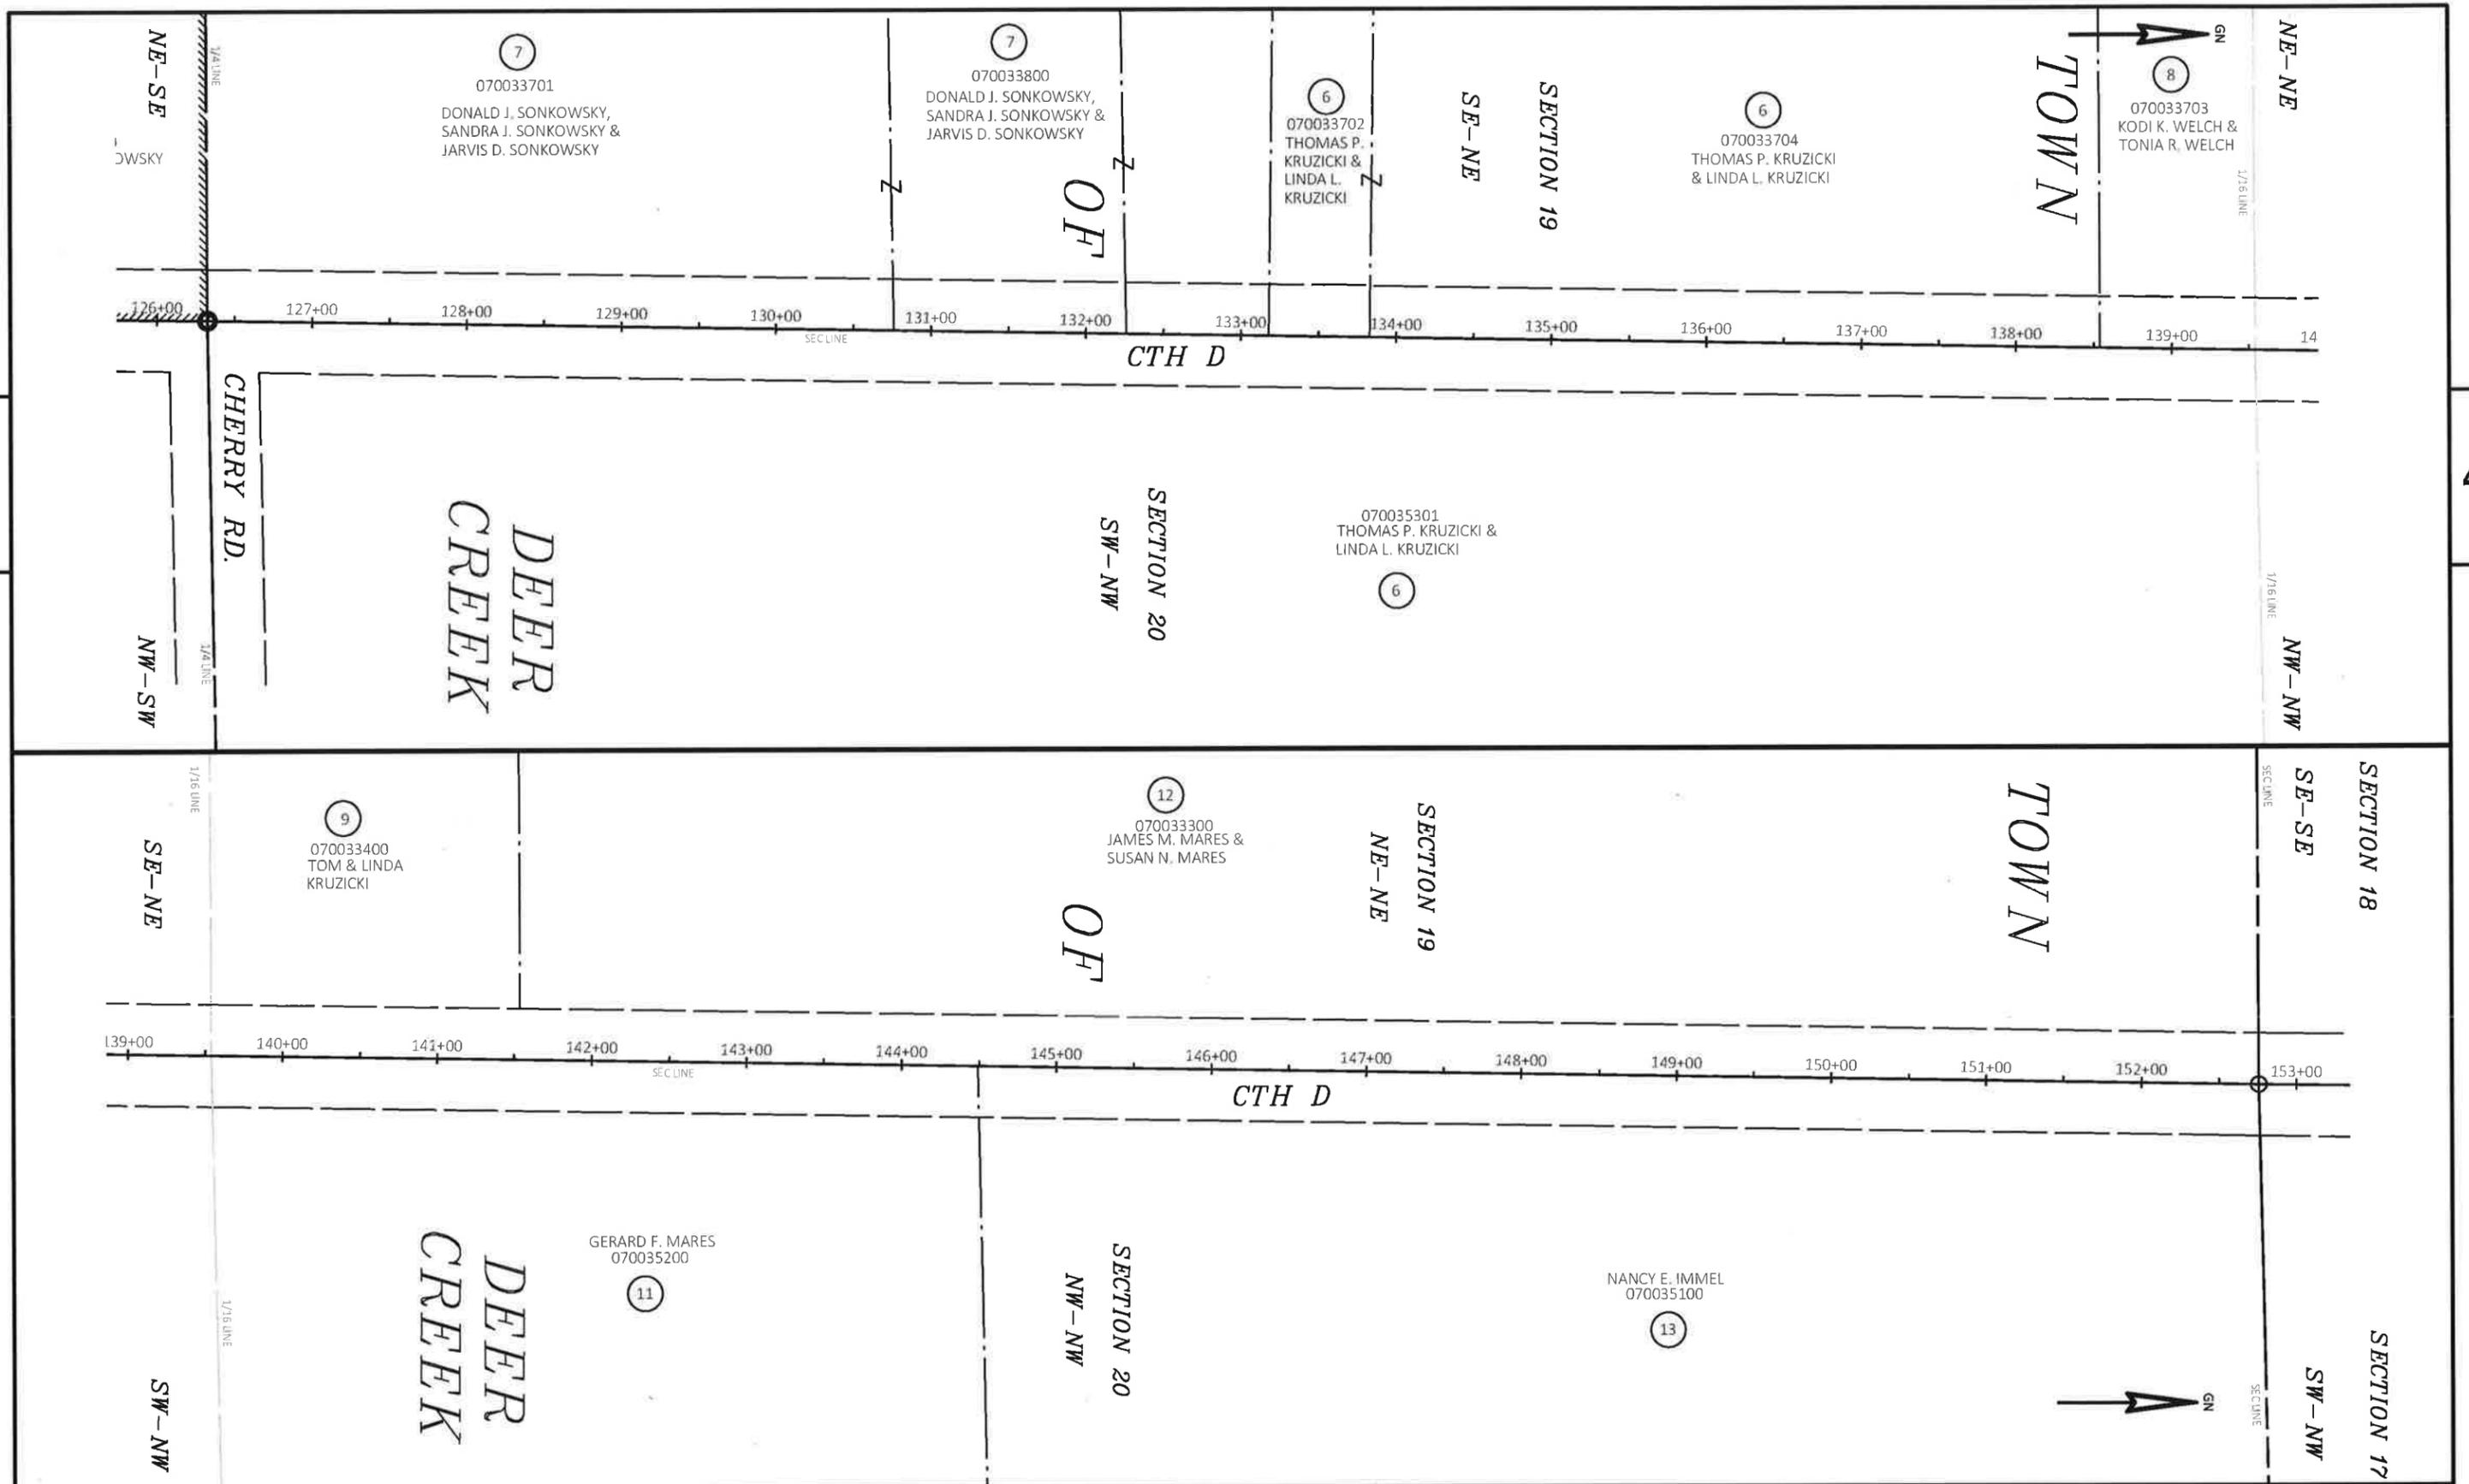


REVISION DATE _____ _____ _____ _____	DATE 9-6-2022	SCALE, FEET 0 50 100	HWY: CTH D	STATE R/W PROJECT NUMBER 599800-1	PLAT SHEET 4.04
	GRID FACTOR _____		COUNTY: OUTAGAMIE	CONSTRUCTION PROJECT NUMBER 599800	PS&E SHEET _____

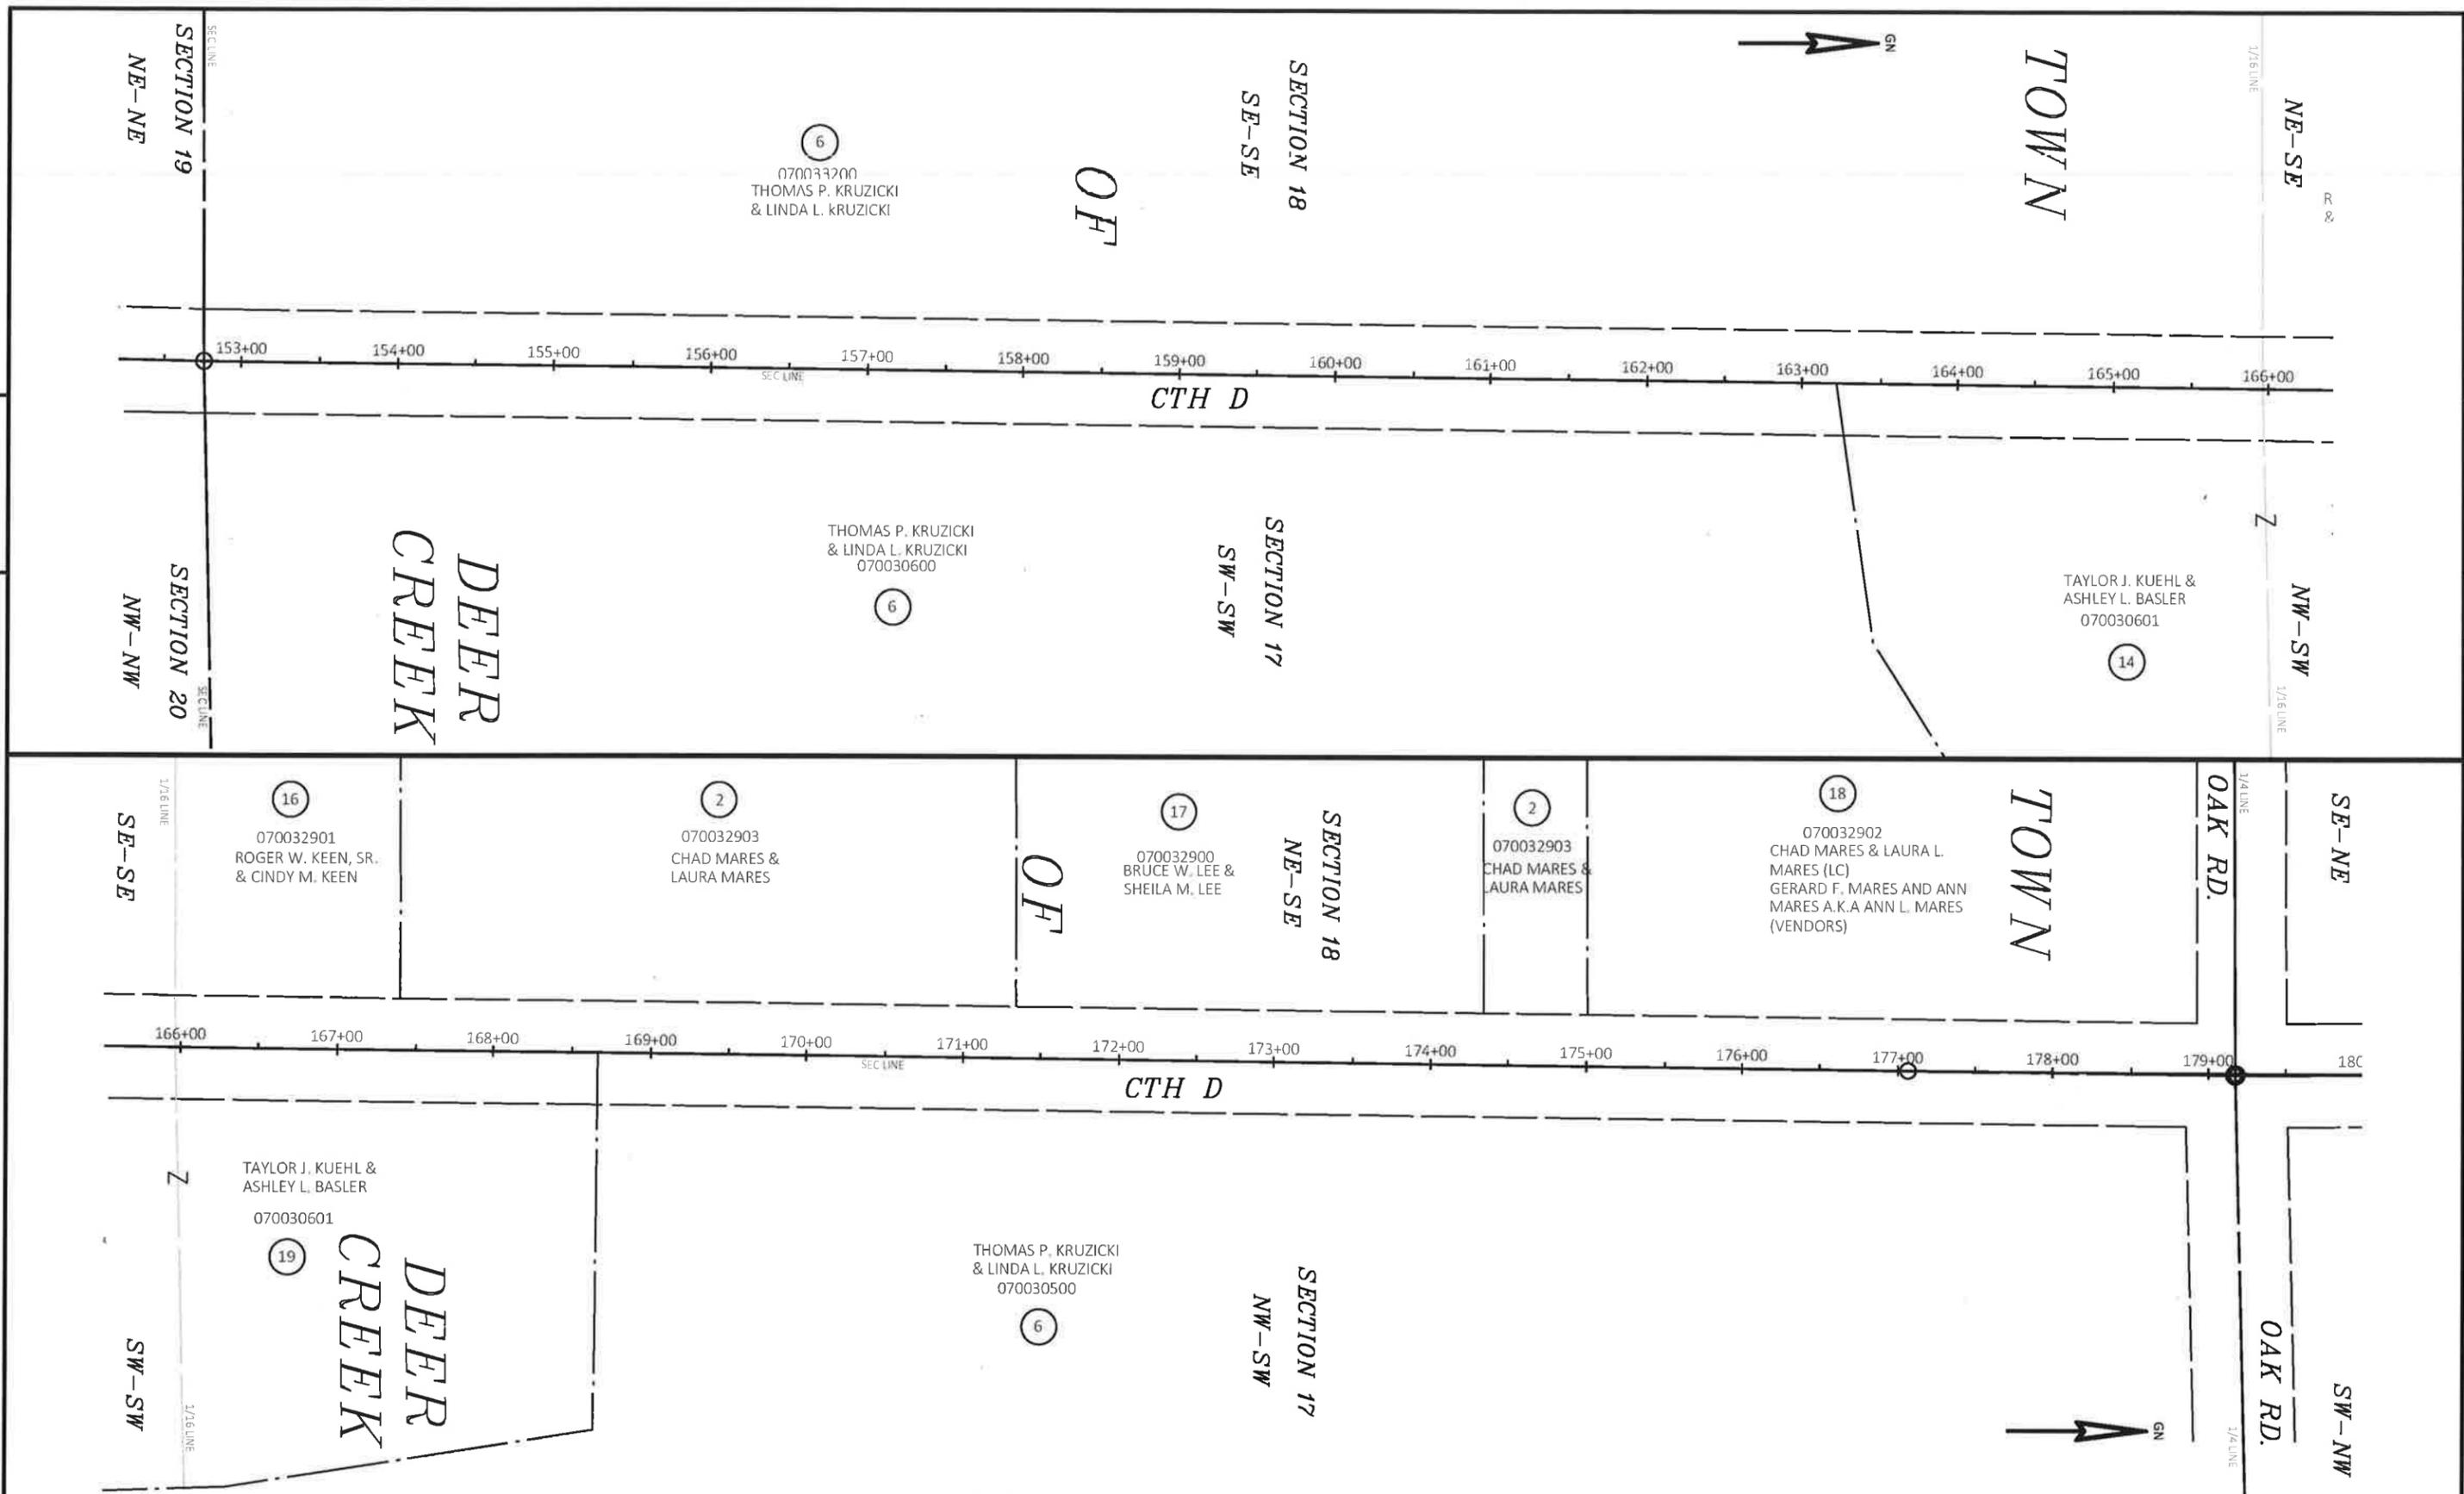




4

4

REVISION DATE	DATE 9-6-2022	SCALE, FEET 0 50 100	HWY: CTH D	STATE R/W PROJECT NUMBER 599800-1	PLAT SHEET 4.05
	GRID FACTOR		COUNTY: OUTAGAMIE	CONSTRUCTION PROJECT NUMBER 599800	PS&E SHEET

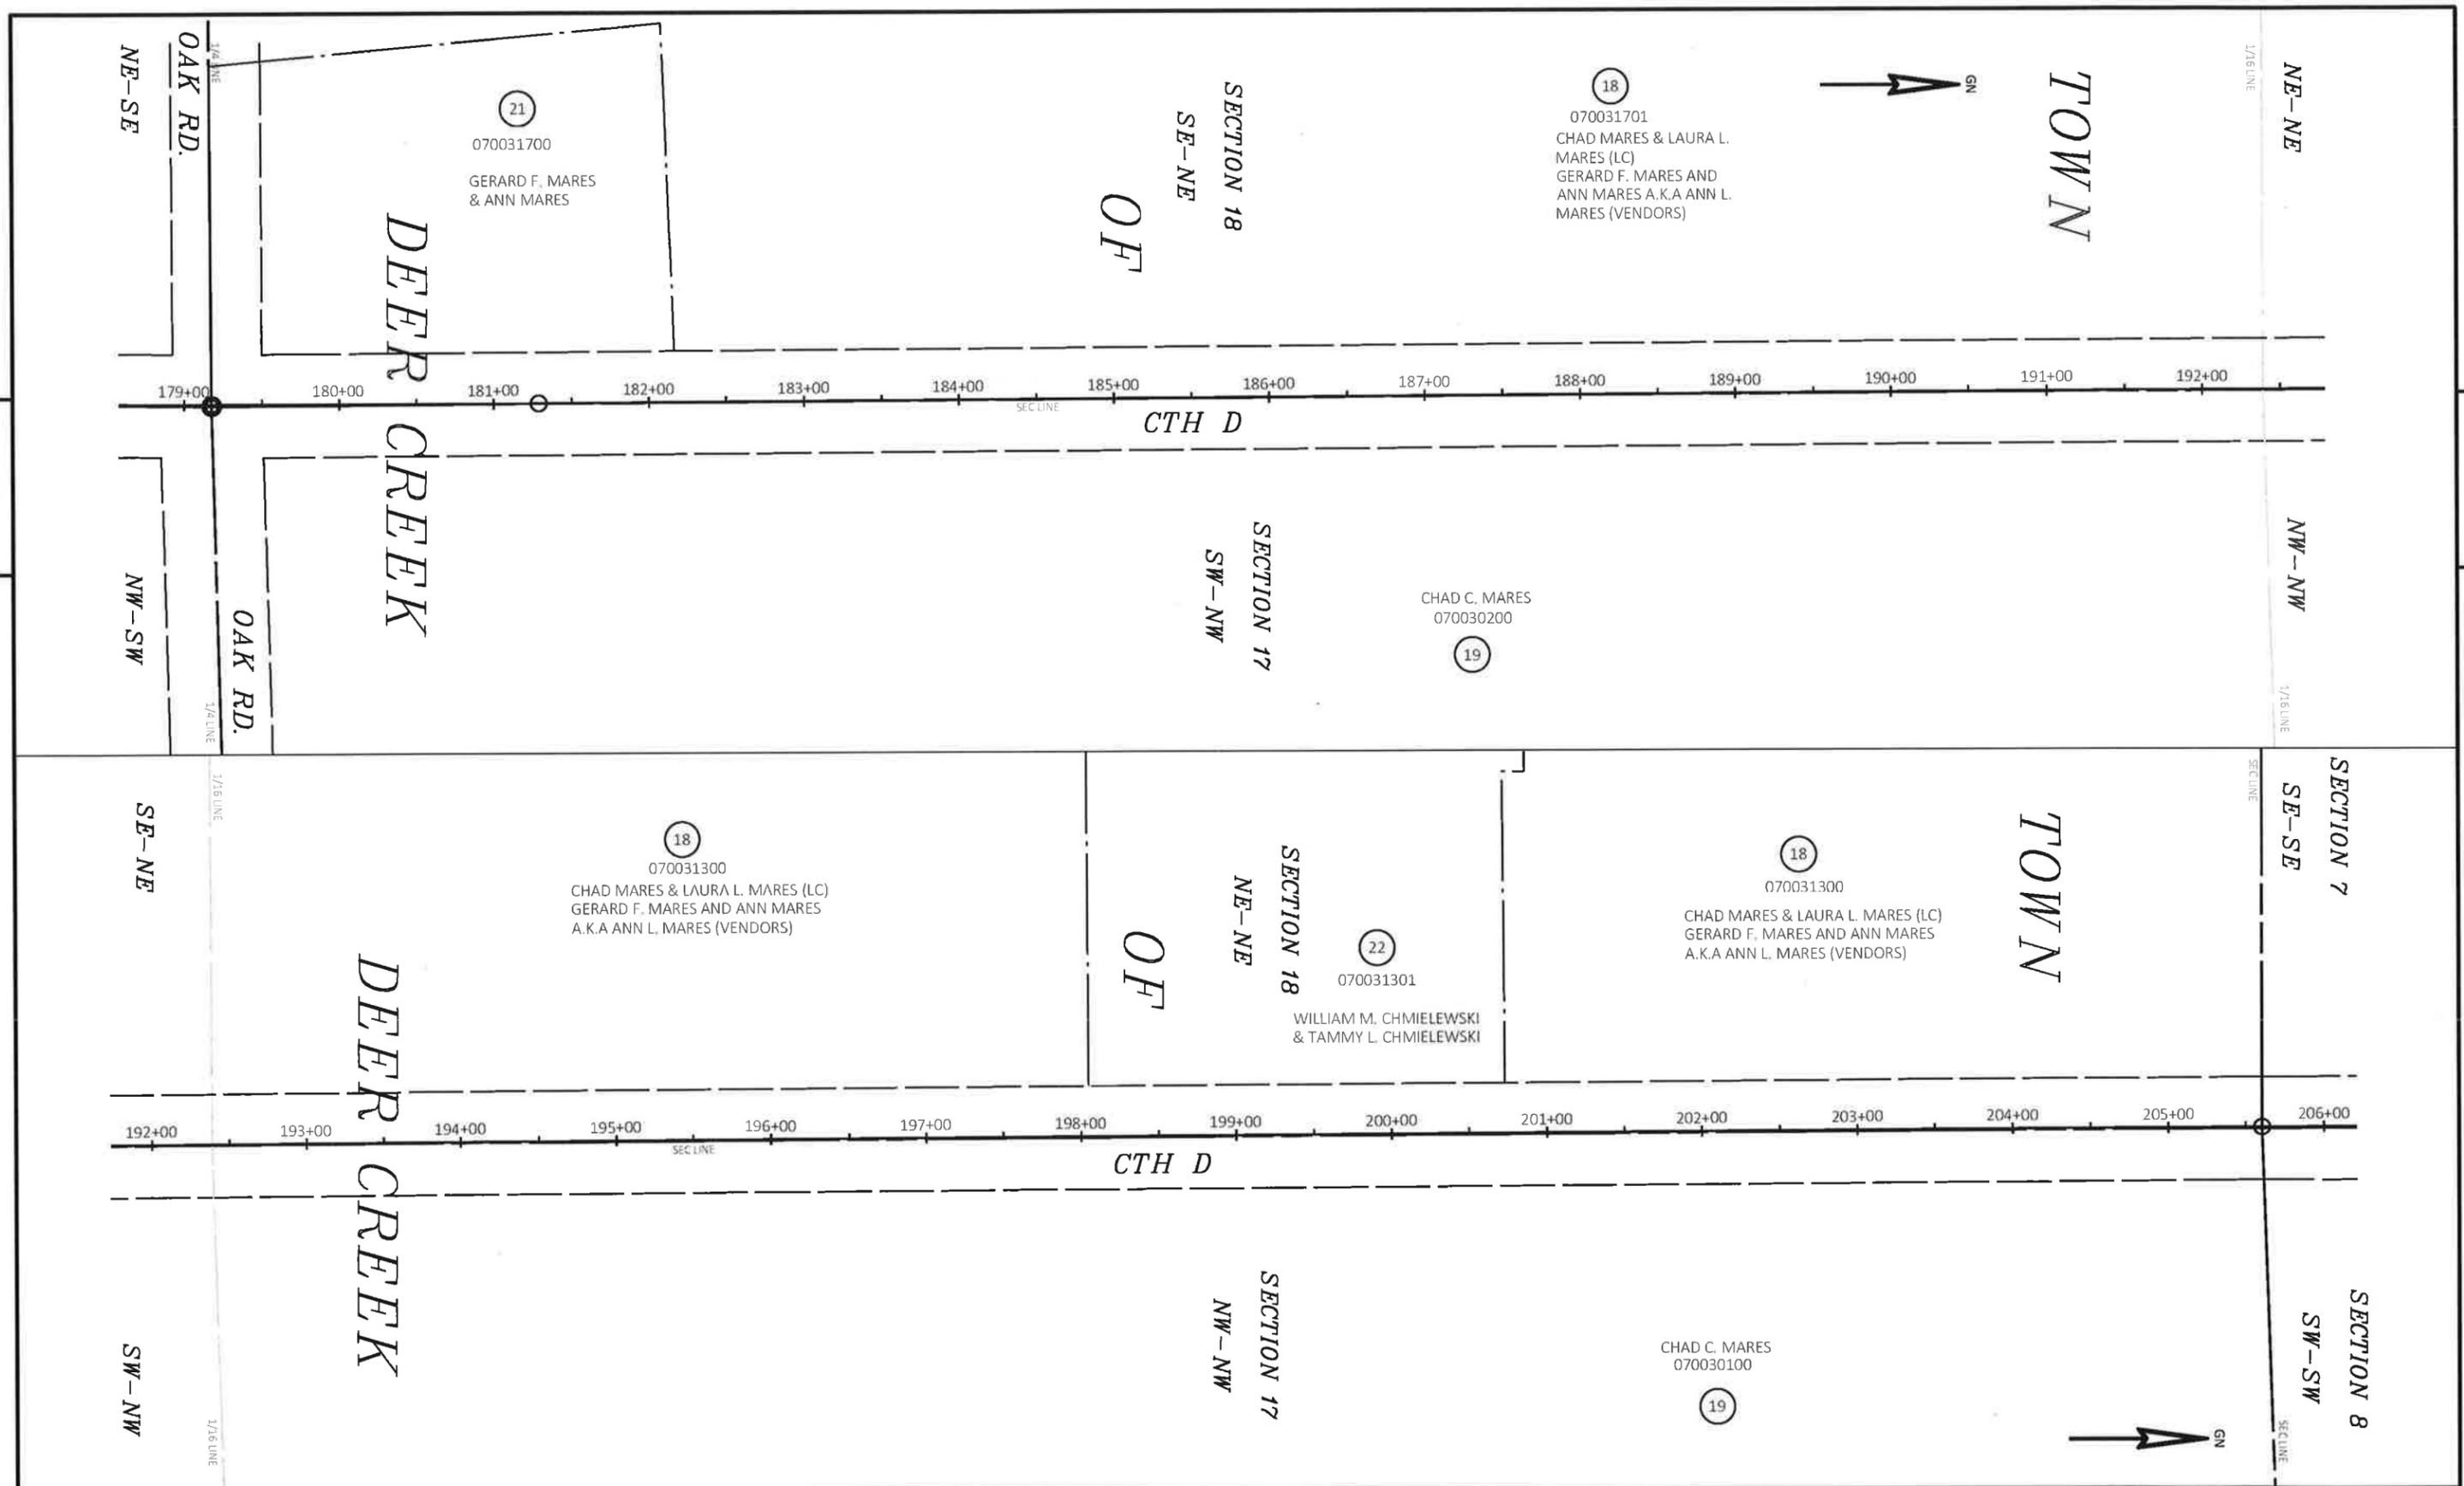

REVISION DATE	DATE <u>9-6-2022</u>	SCALE, FEET 0 50 100	HWY: CTH D	STATE R/W PROJECT NUMBER 599800-1	PLAT SHEET 4.06
	GRID FACTOR		COUNTY: OUTAGAMIE	CONSTRUCTION PROJECT NUMBER 599800	PS&E SHEET

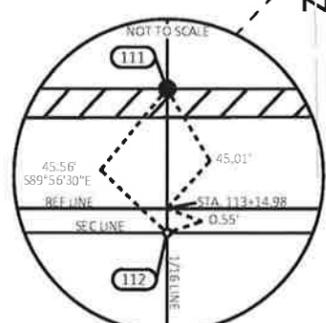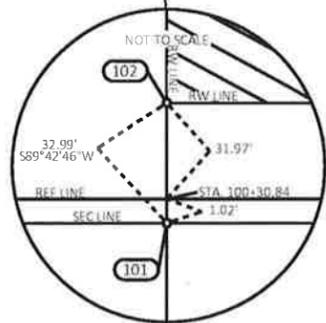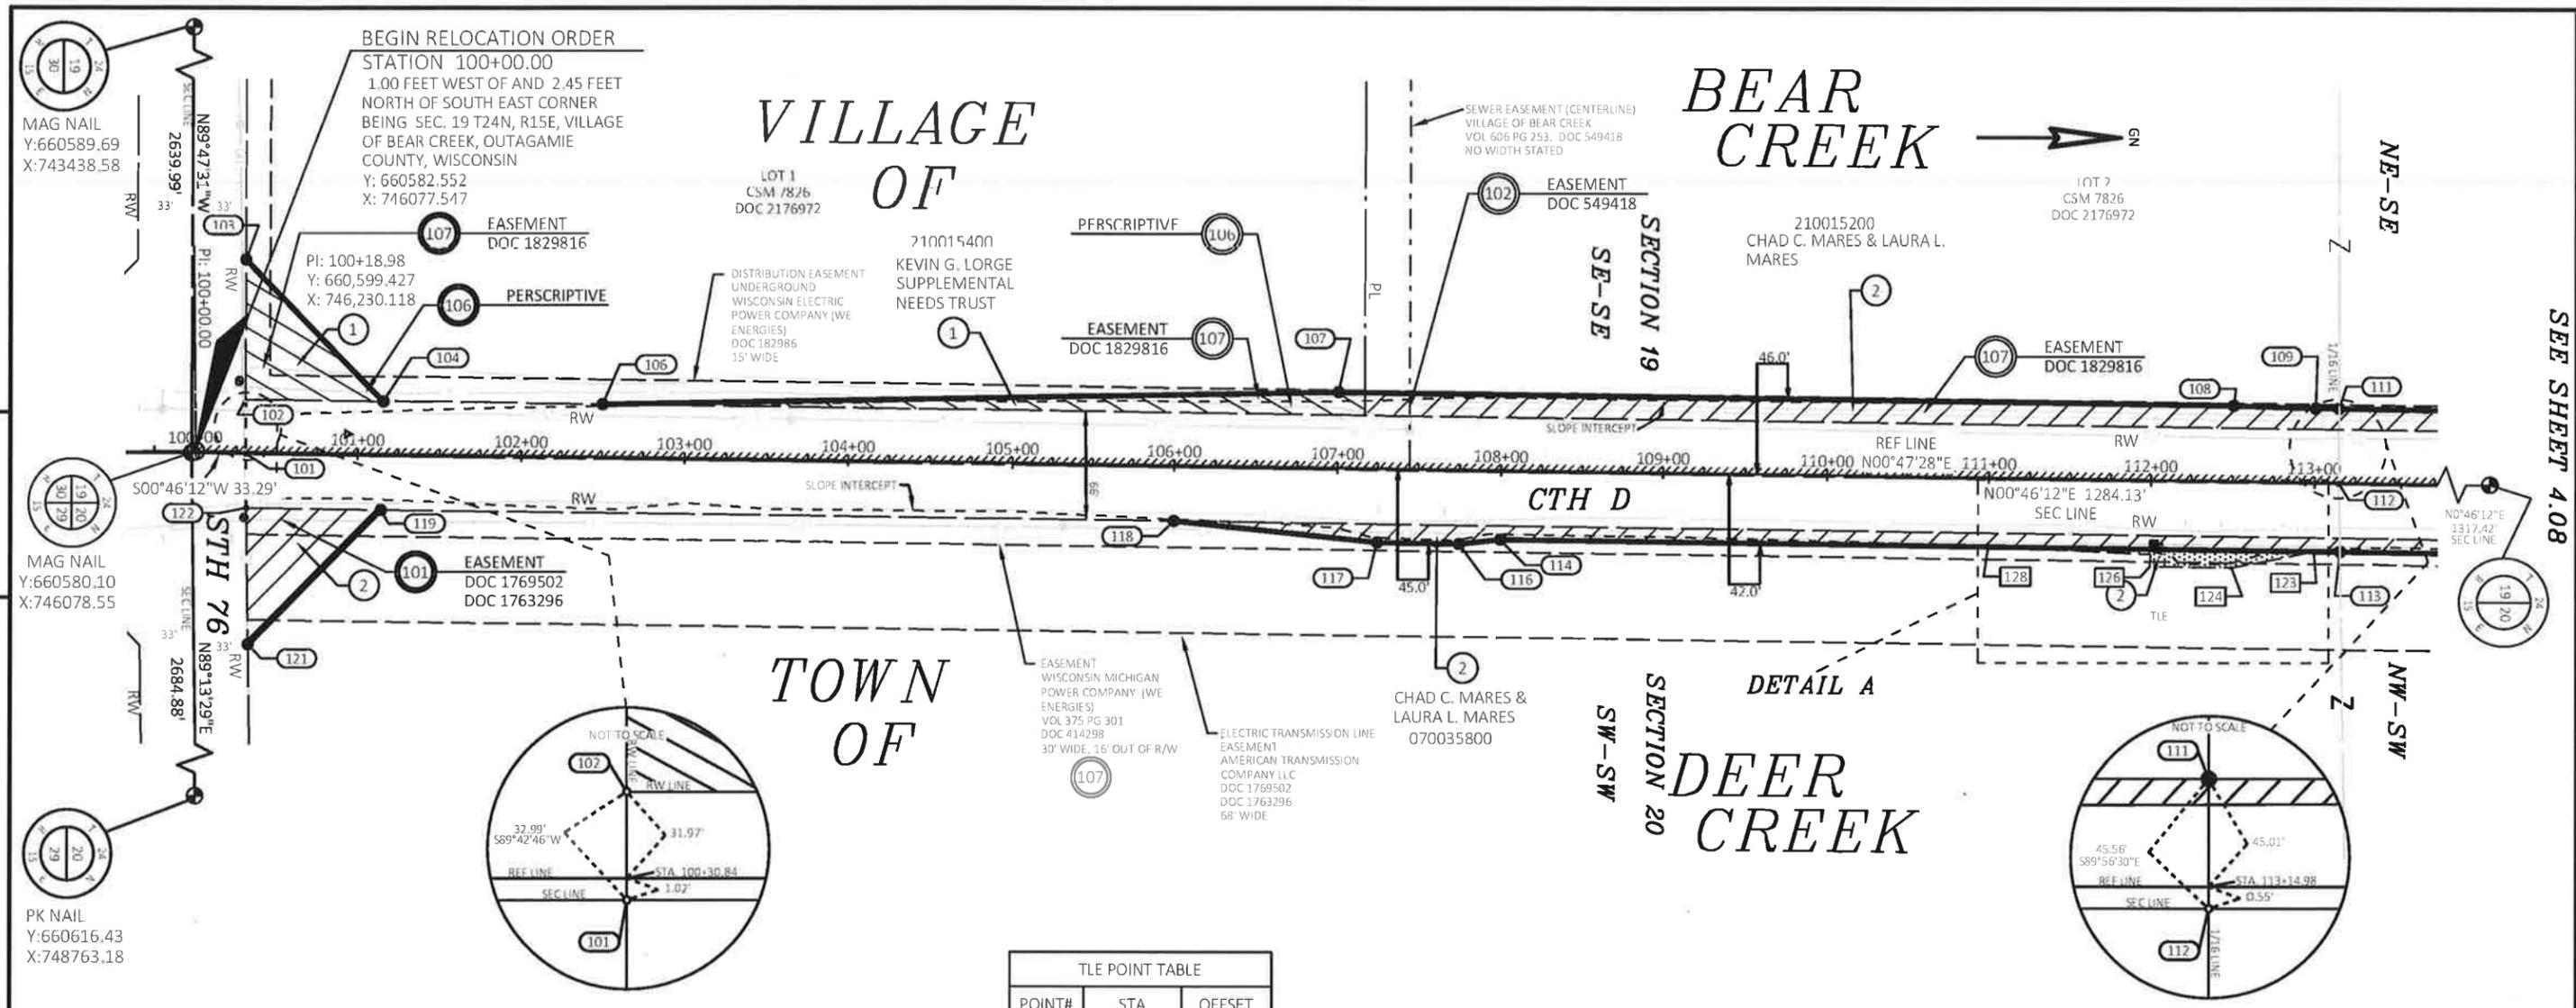


POINT#	STA	OFFSET
123	113+00.00	42.00' RT
124	112+50.00	52.49' RT
126	112+00.00	52.49' RT
128	111+00.00	42.00' RT

POINT#	Y	X	STA	OFFSET
101	660,613.39	746079.00	100+30.86	1.02' RT
102	660,613.22	746046.01	100+30.23	31.96' LT
103	660,613.53	745961.02	100+29.37	116.94' LT
104	660,698.20	746047.15	101+15.22	31.99' LT
106	660,832.96	746048.96	102+49.99	32.04' LT
107	661,283.12	746041.22	107+00.00	46.00' LT
108	661,833.07	746048.81	112+50.00	46.00' LT
109	661,883.05	746050.50	113+00.00	45.00' LT
111	661,897.45	746050.70	113+14.40	45.00' LT


POINT#	Y	X	STA	OFFSET
112	661,897.40	746096.26	113+14.99	0.55' RT
113	661,898.03	746137.72	113+16.18	42.00' RT
114	661,381.90	746130.59	108+00.00	42.00' RT
116	661,356.86	746133.24	107+75.00	45.00' RT
117	661,306.86	746132.55	107+25.00	45.00' RT
118	661,182.04	746119.64	106+00.01	33.81' RT
119	660,696.56	746113.12	101+14.48	33.99' RT
121	660,614.68	746194.99	100+33.75	116.99' RT
122	660,613.56	746112.00	100+31.48	34.02' RT

LINE	LENGTH	DIRECTION
101-102	32.99'	S89° 42' 46\"/>

LINE	LENGTH	DIRECTION
112-113	41.47'	N89° 08' 29\"/>

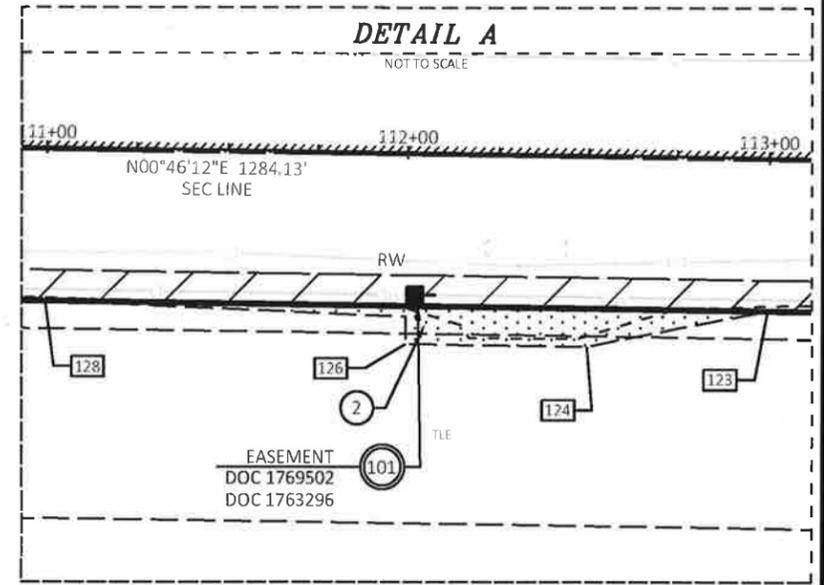

REVISION DATE	DATE <u>9-6-2022</u>	SCALE, FEET 0 50 100	HWY: CTH D	R/W PLAT NUMBER 599800-1	PLAT SHEET 4.07
	GRID FACTOR		COUNTY: OUTAGAMIE	CONSTRUCTION PROJECT NUMBER 599800	PS&E SHEET E

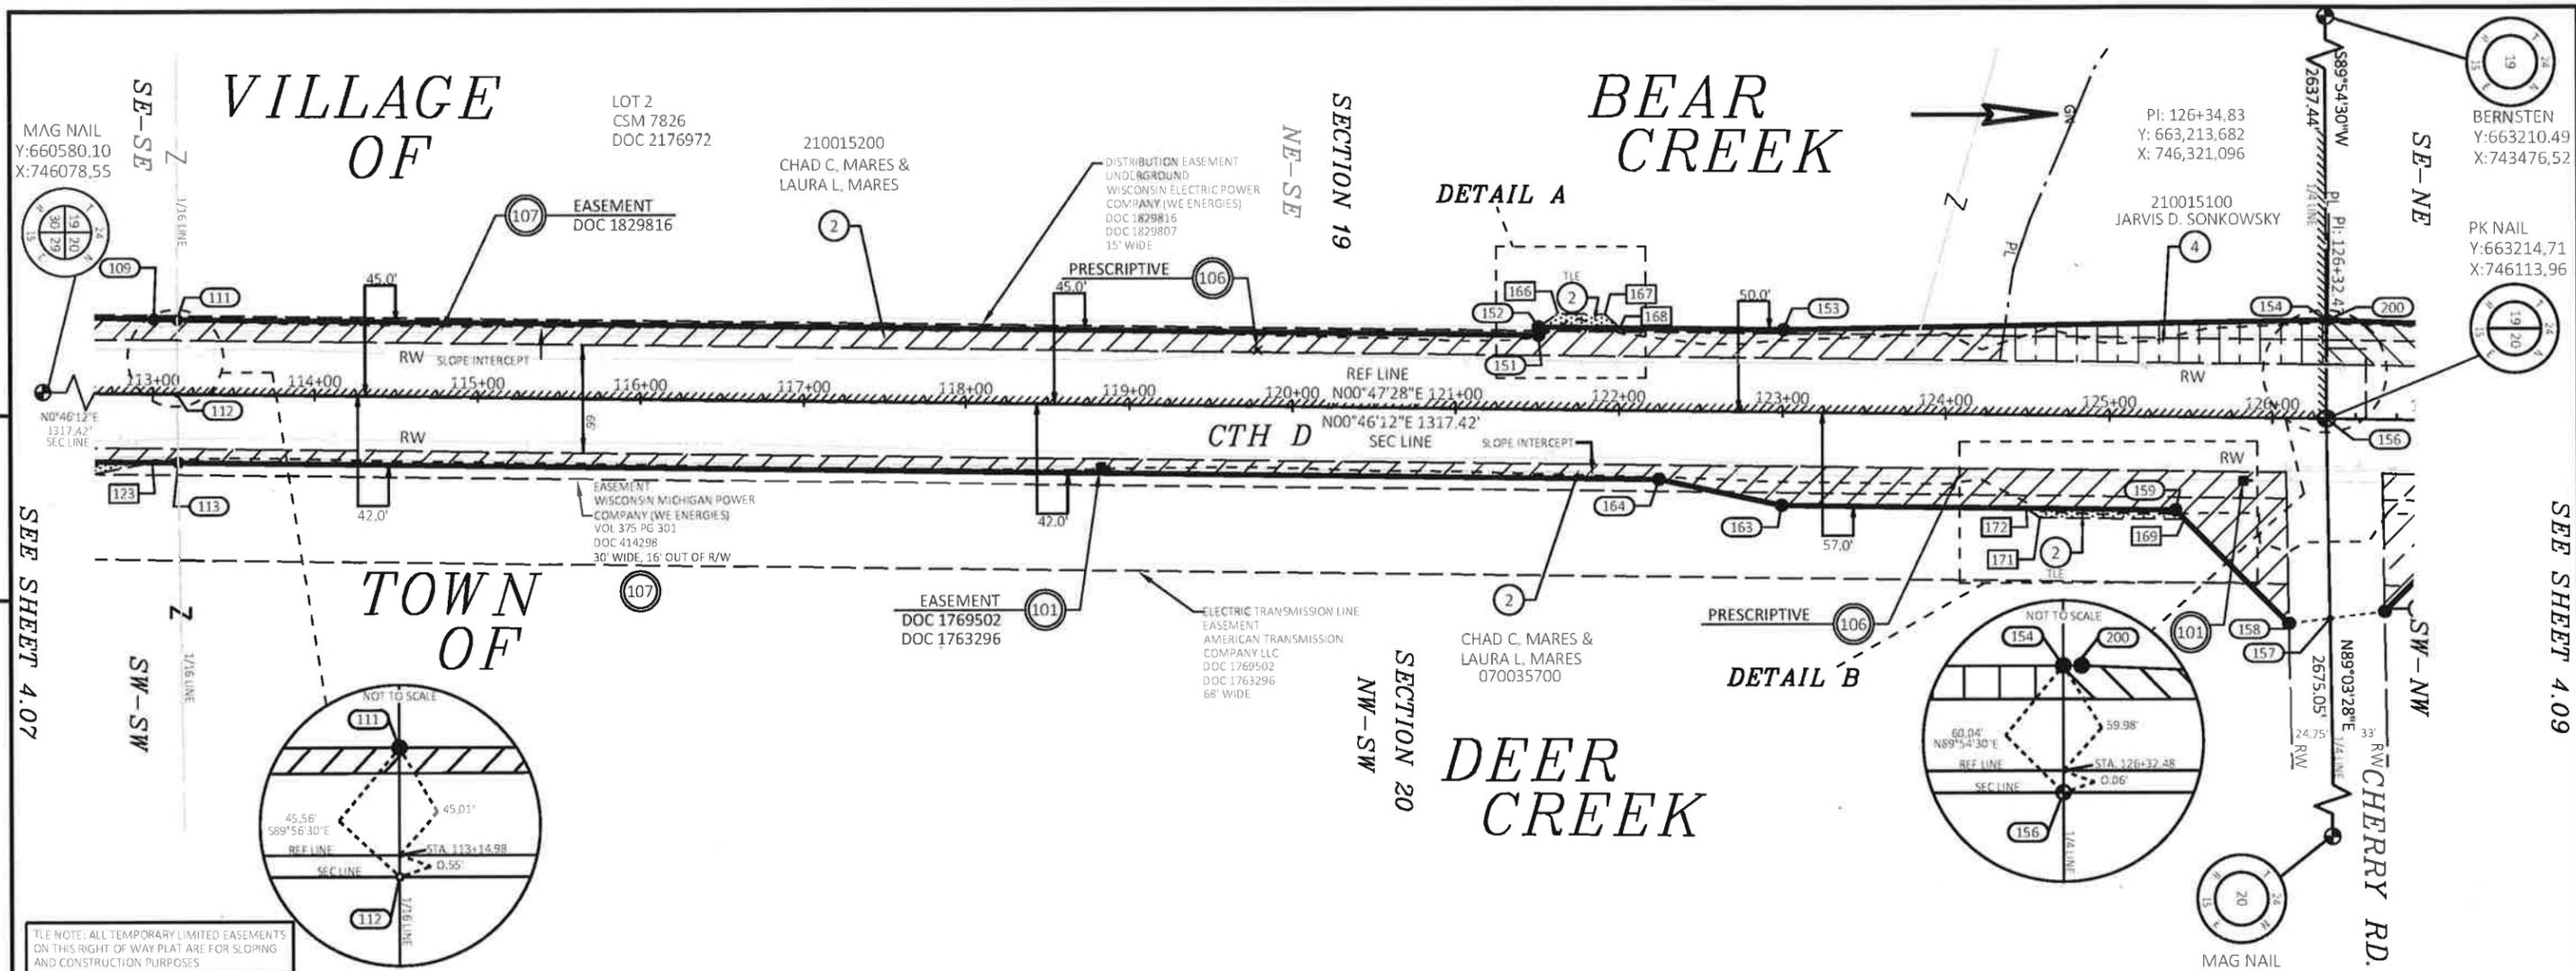

FEE POINT TABLE



POINT#	Y	X	STA	OFFSET
111	661,897.45	746050.70	113+14.40	45.00' LT
112	661,897.40	746096.26	113+14.99	0.55' RT
113	661,898.03	746137.72	113+16.18	42.00' RT
151	662,732.97	746062.24	121+50.00	45.00' LT
152	662,733.04	746057.24	121+50.00	50.00' LT
153	662,882.97	746059.31	122+99.95	50.00' LT
154	663,214.61	746053.92	126+31.48	59.97' LT
156	663,214.71	746113.96	126+32.41	0.07' RT
157	663,216.71	746235.62	126+36.44	121.67' RT
158	663,192.01	746238.77	126+11.43	125.18' RT
159	663,122.68	746169.63	125+41.16	57.00' RT
163	662,881.55	746166.30	123+00.00	57.00' RT
164	662,806.76	746150.26	122+25.00	42.00' RT

LINE TABLE


LINE	LENGTH	DIRECTION
156-157	121.67'	N89° 03' 28"E
157-158	24.90'	S07° 16' 51"E
158-159	97.91'	S44° 55' 29"W
159-163	241.16'	S00° 47' 28"W
163-164	76.49'	S12° 06' 04"W
164-113	908.82'	S00° 47' 28"W
113-112	41.47'	S89° 08' 29"W
112-111	45.56'	N89° 56' 30"W
111-151	835.60'	N00° 47' 28"E
151-152	5.00'	N89° 12' 32"W
152-153	149.95'	N00° 47' 28"E
153-154	331.69'	N00° 55' 53"W
154-156	60.04'	N89° 54' 30"E

TLE POINT TABLE

POINT#	STA	OFFSET
166	121+61.80	58.21' LT
167	121+90.77	58.21' LT
168	122+00.00	50.00' LT
169	125+46.81	62.49' RT
171	124+58.45	62.49' RT
172	124+50.00	57.00' RT

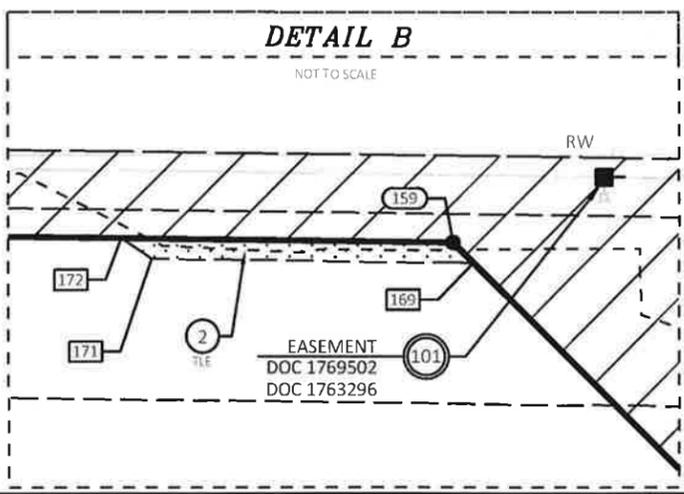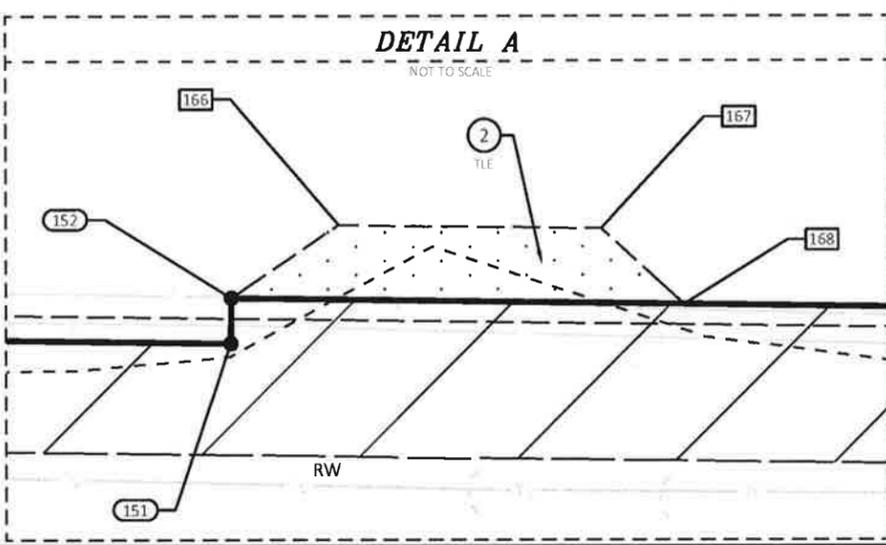

REVISION DATE	DATE <u>9-6-2022</u>	SCALE, FEET 0 50 100	HWY: CTH D	R/W PLAT NUMBER	599800-1	PLAT SHEET	4.08
	GRID FACTOR		COUNTY: OUTAGAMIE	CONSTRUCTION PROJECT NUMBER	599800	PS&E SHEET	E

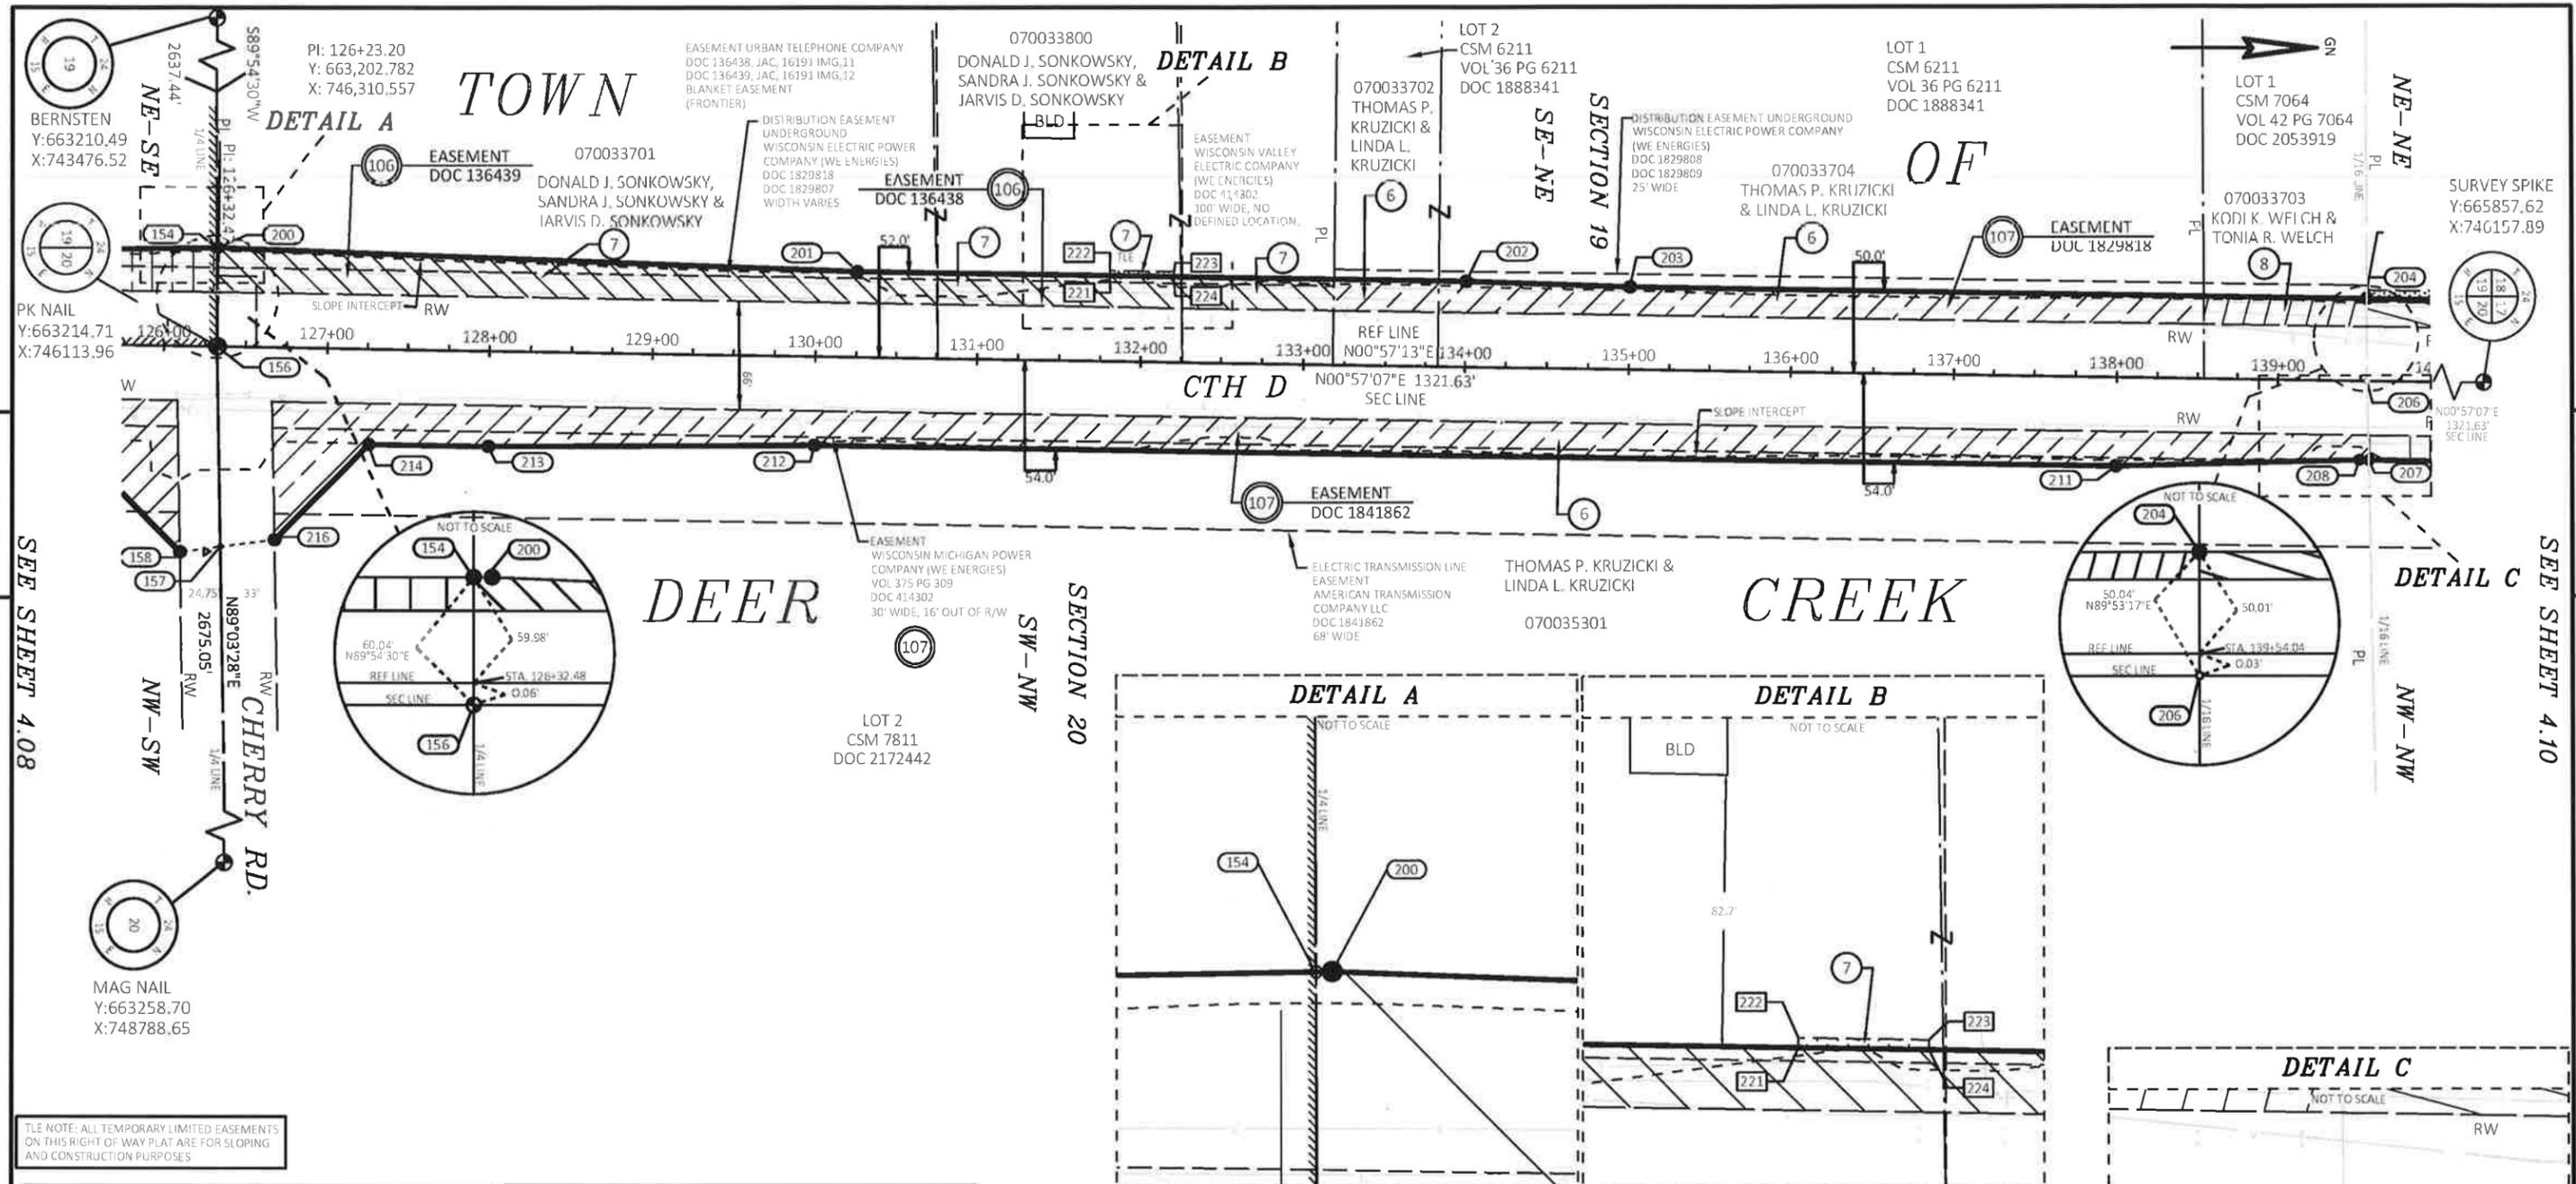

NOTE: ALL TEMPORARY LIMITED EASEMENTS ON THIS RIGHT OF WAY PLAT ARE FOR SLOPING AND CONSTRUCTION PURPOSES

FEE POINT TABLE				
POINT#	Y	X	STA	OFFSET
154	663,214.61	746053.92	126+31.48	59.97' LT
156	663,214.71	746113.96	126+32.41	0.07' RT
157	663,216.71	746235.62	126+36.44	121.67' RT
200	663,215.60	746053.90	126+32.47	60.00' LT
201	663,608.11	746068.43	130+25.00	52.00' LT
202	663,983.06	746074.67	134+00.00	52.00' LT
203	664,083.01	746078.34	135+00.00	50.00' LT
204	664,536.06	746085.88	139+53.11	50.00' LT


FEE POINT TABLE				
POINT#	Y	X	STA	OFFSET
206	664,536.16	746135.92	139+54.04	0.03' RT
207	664,537.07	746183.91	139+55.75	48.00' RT
208	664,531.32	746183.81	139+50.00	48.00' RT
211	664,381.24	746187.32	138+00.00	54.00' RT
212	663,581.35	746174.00	130+00.00	54.00' RT
213	663,381.31	746174.67	128+00.00	58.00' RT
214	663,307.62	746173.45	127+26.30	58.00' RT
216	663,249.65	746231.41	126+69.30	116.92' RT

LINE TABLE		
LINE	LENGTH	DIRECTION
156-154	60.04'	S89° 54' 30"W
154-200	0.99'	N00° 53' 41"W
200-201	392.78'	N02° 07' 14"E
201-202	375.00'	N00° 57' 13"E
202-203	100.02'	N02° 05' 57"E
203-204	453.11'	N00° 57' 13"E
204-206	50.04'	N89° 53' 17"E
206-207	48.00'	N88° 54' 53"E

LINE TABLE		
LINE	LENGTH	DIRECTION
207-208	5.75'	S00° 57' 13"W
208-211	150.12'	S01° 20' 14"E
211-212	800.00'	S00° 57' 13"W
212-213	200.04'	S00° 11' 32"E
213-214	73.70'	S00° 57' 13"W
214-216	81.98'	S44° 59' 39"E
216-157	33.20'	S07° 16' 51"E
157-156	121.67'	S89° 03' 28"W

TLE POINT TABLE		
POINT#	STA	OFFSET
221	131+80.00	52.00' LT
222	131+80.00	55.00' LT
223	132+20.00	55.00' LT
224	132+20.00	52.00' LT

REVISION DATE	DATE 9-6-2022	SCALE, FEET	HWY: CTH D	R/W PLAT NUMBER	599800-1	PLAT SHEET	4.09
	GRID FACTOR	0 50 100	COUNTY: OUTAGAMIE	CONSTRUCTION PROJECT NUMBER	599800	PS&E SHEET	E

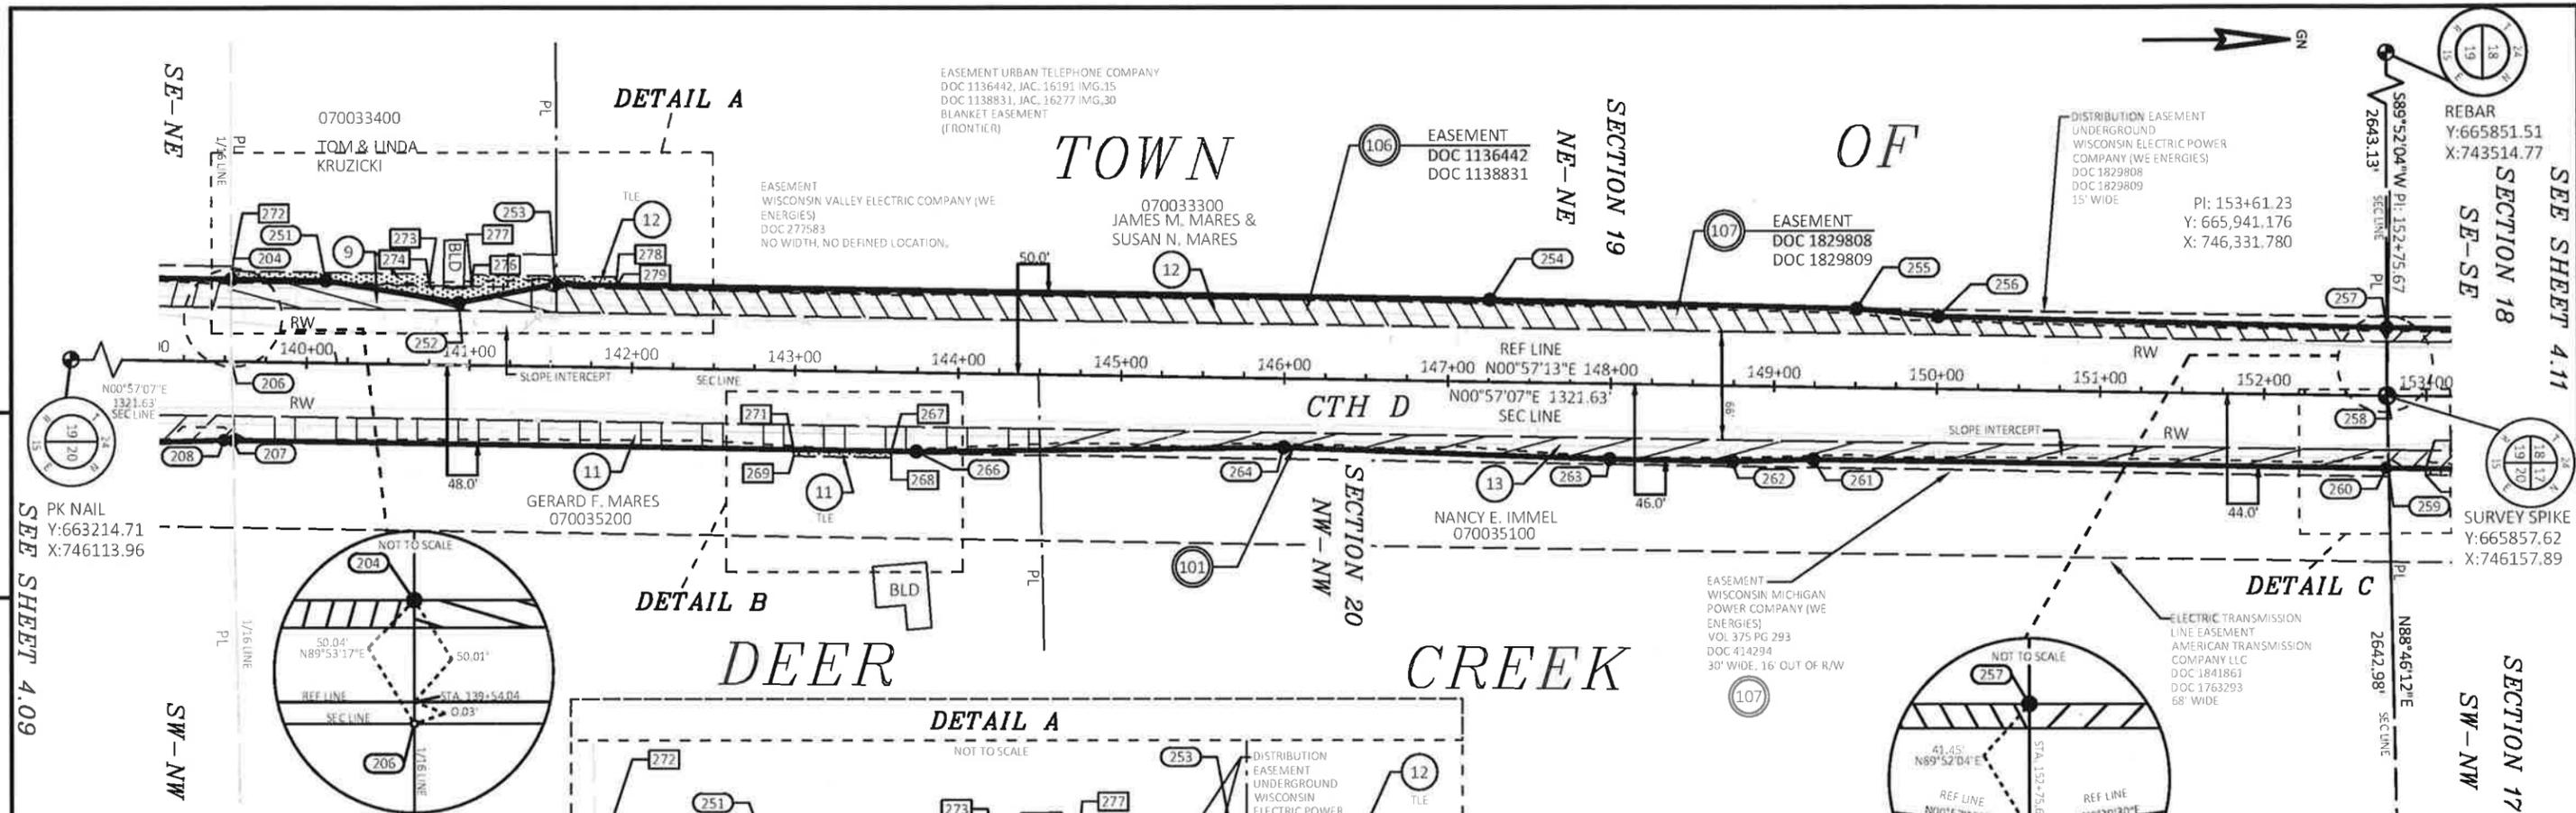




FEE POINT TABLE				
POINT#	Y	X	STA	OFFSET
204	664,536.06	746085.88	139+53.11	50.00' LT
206	664,536.16	746135.92	139+54.04	0.03' RT
207	664,537.07	746183.91	139+55.75	48.00' RT
251	664,593.78	746086.84	140+10.84	50.00' LT
252	664,675.53	746100.34	140+92.80	37.86' LT
253	664,735.07	746089.19	141+52.14	50.00' LT
254	665,307.84	746098.72	147+25.00	50.00' LT
255	665,532.78	746104.47	149+50.00	48.00' LT
256	665,582.68	746109.30	149+99.98	44.00' LT
257	665,857.51	746116.43	152+74.89	41.44' LT
258	665,857.61	746157.88	152+75.67	0.00' RT
259	665,858.56	746201.89	152+77.13	44.00' RT
260	665,856.88	746201.87	152+75.67	44.00' RT
261	665,506.23	746196.04	149+24.98	44.00' RT
262	665,456.23	746197.21	148+75.00	46.00' RT
263	665,381.24	746195.96	148+00.00	46.00' RT
264	665,181.33	746188.63	146+00.00	42.00' RT
266	664,956.26	746190.89	143+75.00	48.00' RT

LINE TABLE		
LINE	LENGTH	DIRECTION
258-259	44.02'	N88° 46' 12"E
259-260	1.68'	S00° 39' 31"W
260-261	350.70'	S00° 57' 13"W
261-262	50.02'	S01° 20' 17"E
262-263	75.00'	S00° 57' 13"W
263-264	200.04'	S02° 05' 57"W
264-266	225.08'	S00° 34' 26"E
266-207	419.25'	S00° 57' 13"W
207-206	48.00'	S88° 54' 53"W




LINE TABLE		
LINE	LENGTH	DIRECTION
206-204	50.04'	S89° 53' 17"W
204-251	57.73'	N00° 57' 13"E
251-252	82.85'	N09° 22' 38"E
252-253	60.57'	N10° 36' 21"W
253-254	572.86'	N00° 57' 13"E
254-255	225.01'	N01° 27' 46"E
255-256	50.14'	N05° 31' 46"E
256-257	274.93'	N01° 29' 10"E
257-258	41.45'	N89° 52' 04"E

TLE POINT TABLE		
POINT#	STA	OFFSET
267	143+60.00	48.00' RT
268	143+60.00	52.00' RT
269	143+00.00	52.00' RT
271	143+00.00	48.00' RT
272	139+53.02	55.00' LT
273	140+75.00	55.00' LT
274	140+75.00	47.00' LT
276	141+00.00	47.00' LT
277	141+00.00	55.00' LT
278	141+90.00	55.00' LT
279	141+90.00	50.00' LT

TLE NOTE: ALL TEMPORARY LIMITED EASEMENTS ON THIS RIGHT OF WAY PLAT ARE FOR SLOPING AND CONSTRUCTION PURPOSES

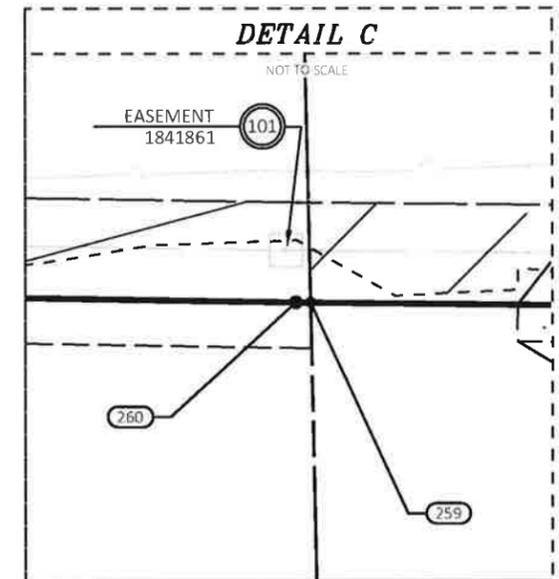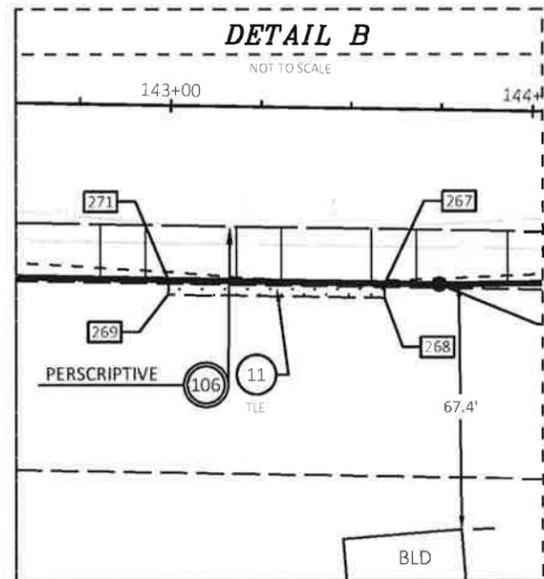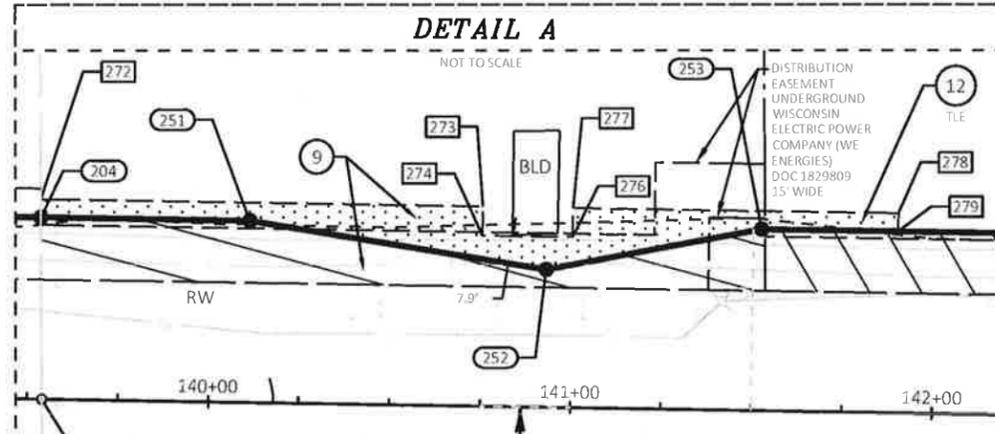

REVISION DATE	DATE 9-6-2022	SCALE: FEET 0 50 100	HWY: CTH D	R/W PLAT NUMBER 599800-1	PLAT SHEET 4.10
	GRID FACTOR		COUNTY: OUTAGAMIE	CONSTRUCTION PROJECT NUMBER 599800	PS&E SHEET

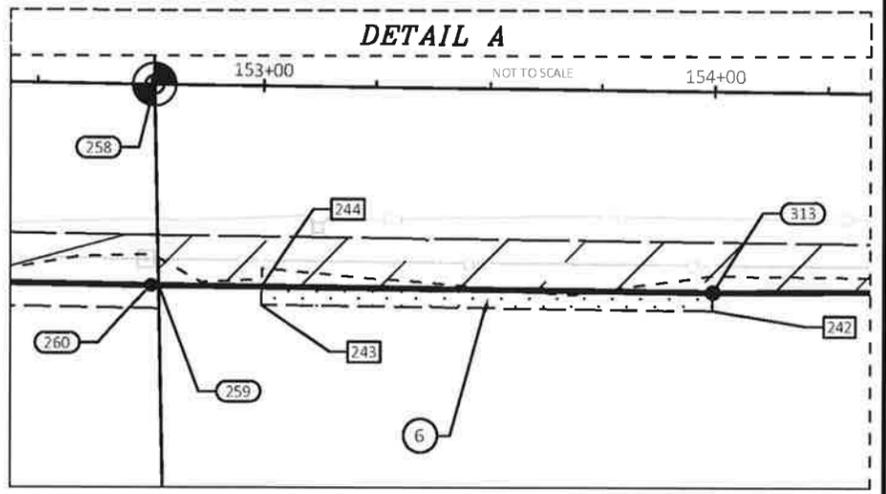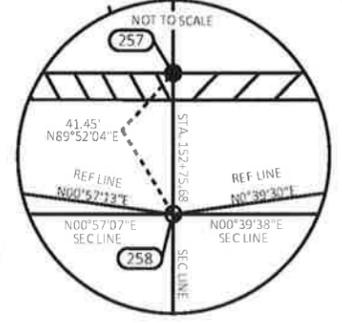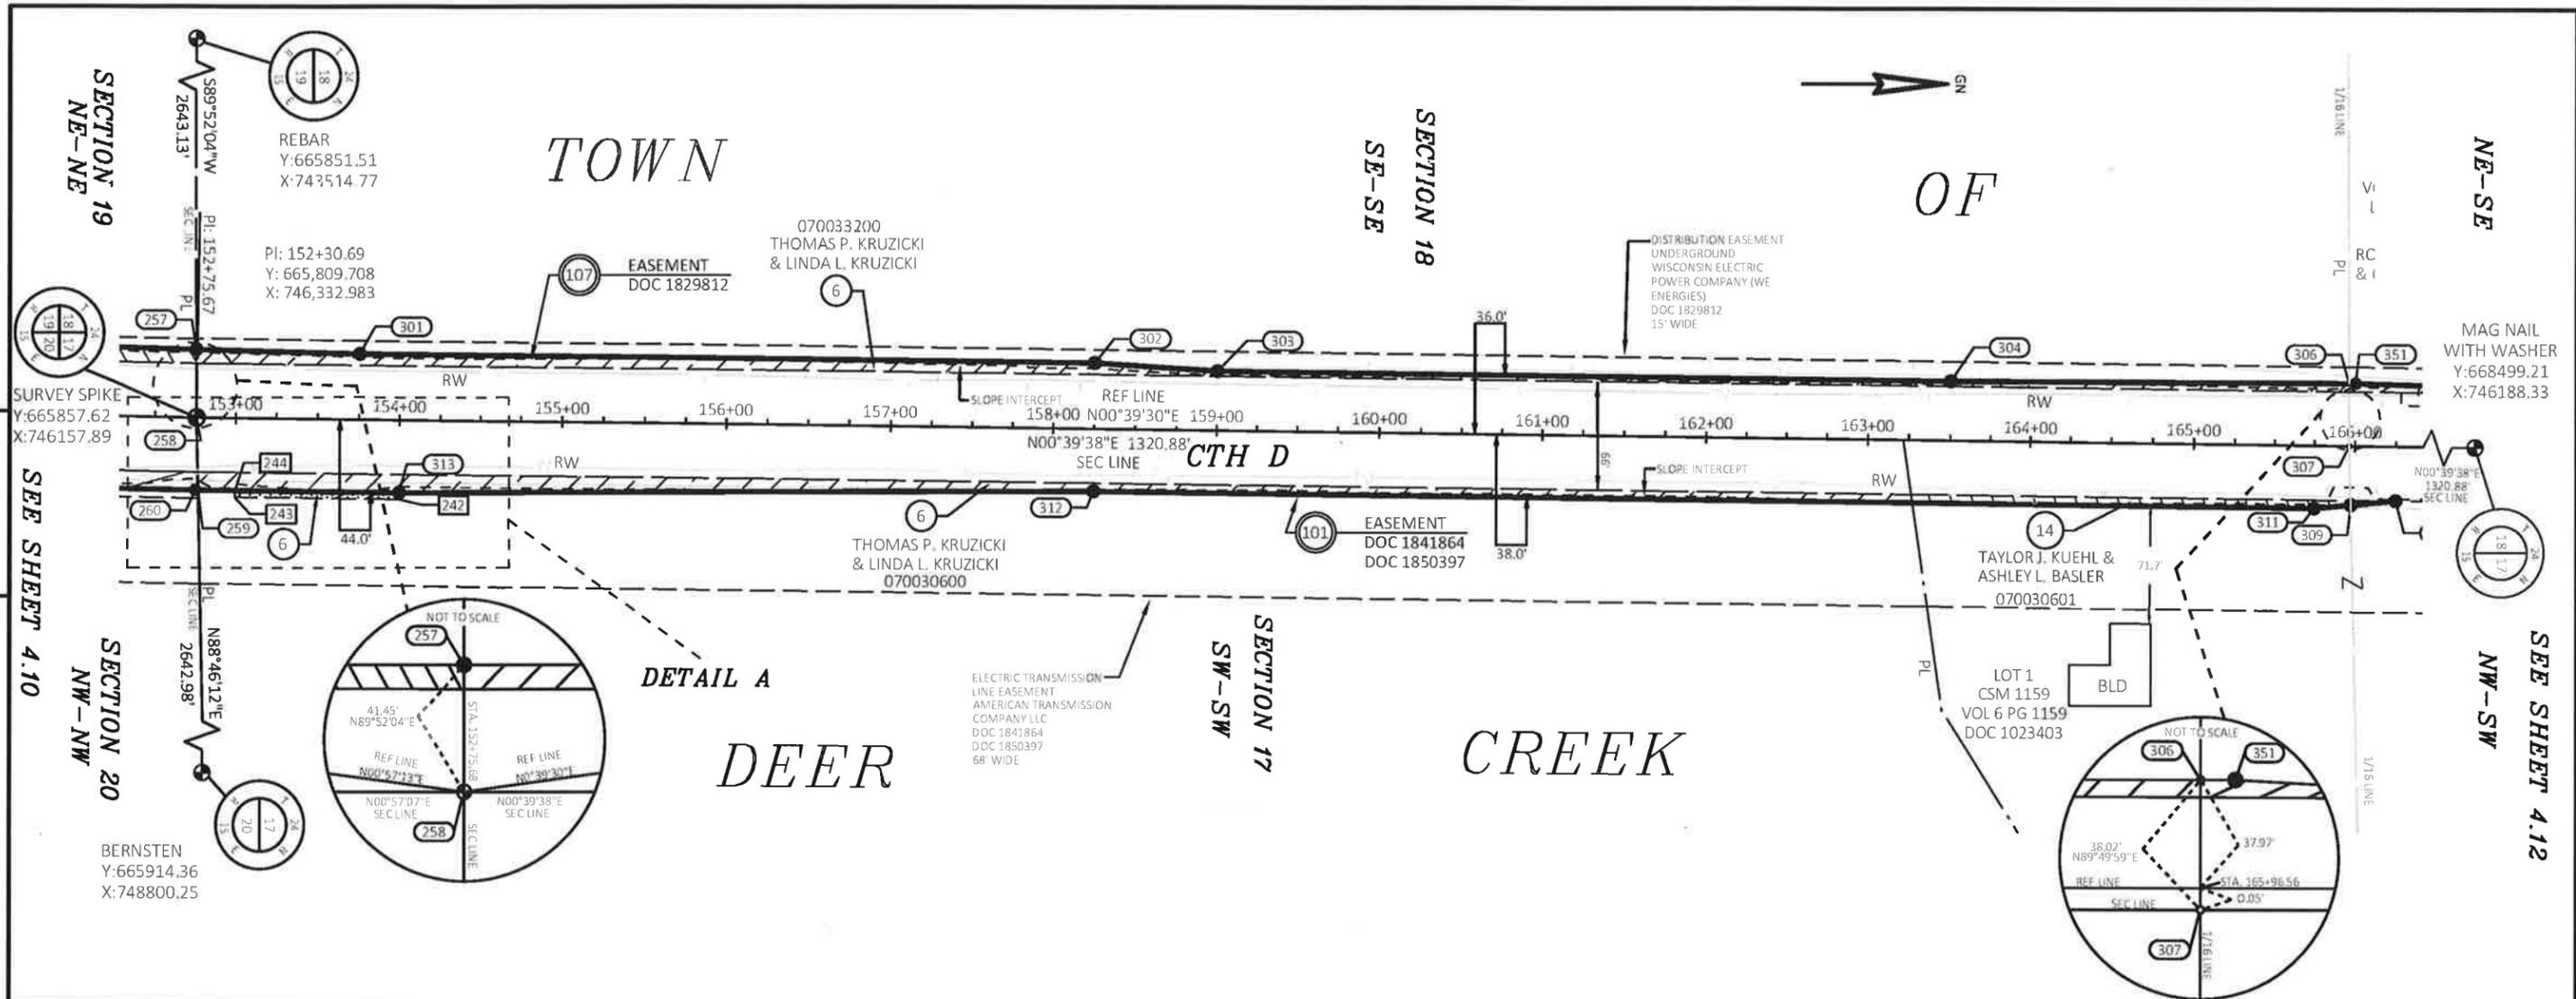

FEE POINT TABLE				
POINT#	Y	X	STA	OFFSET
257	665,857.51	746116.43	152+74.89	41.44' LT
258	665,857.61	746157.88	152+75.67	0.00' RT
259	665,858.56	746201.89	152+77.13	44.00' RT
301	665,957.39	746119.02	153+75.00	40.00' LT
302	666,407.36	746124.20	158+25.00	40.00' LT
303	666,482.31	746129.06	159+00.00	36.00' LT
304	666,932.28	746134.23	163+50.00	36.00' LT
306	667,178.29	746135.09	165+96.01	37.97' LT
307	667,178.40	746173.11	165+96.56	0.05' RT
309	667,179.25	746208.81	165+97.81	35.74' RT
311	667,156.41	746210.81	165+75.00	38.00' RT
312	666,406.46	746202.19	158+25.00	38.00' RT
313	665,981.42	746203.31	154+00.00	44.00' RT


LINE TABLE		
LINE	LENGTH	DIRECTION
258-257	41.45'	S89° 52' 04"W
257-301	99.91'	N01° 29' 18"E
301-302	450.00'	N00° 39' 30"E
302-303	75.11'	N03° 42' 41"E
303-304	450.00'	N00° 39' 30"E
304-306	246.02'	N00° 12' 00"E
306-307	38.02'	N89° 49' 59"E

LINE TABLE		
LINE	LENGTH	DIRECTION
307-309	35.72'	N88° 39' 08"E
309-311	22.92'	S04° 59' 54"E
311-312	750.00'	S00° 39' 30"W
312-313	425.04'	S00° 09' 02"E
313-259	122.87'	S00° 39' 31"W
259-257	44.02'	S88° 46' 12"W





TLE NOTE: ALL TEMPORARY LIMITED EASEMENTS ON THIS RIGHT OF WAY PLAT ARE FOR SLOPING AND CONSTRUCTION PURPOSES

TLE POINT TABLE		
POINT#	STA	OFFSET
242	154+00.00	48.00' RT
243	153+00.00	48.00' RT
244	153+00.00	44.00' RT

REVISION DATE	DATE 9-6-2022	SCALE, FEET 0 50 100	HWY: CTH D	R/W PLAT NUMBER 599800-1	PLAT SHEET 4.11
	GRID FACTOR		COUNTY: OUTAGAMIE	CONSTRUCTION PROJECT NUMBER 599800	PS&E SHEET E

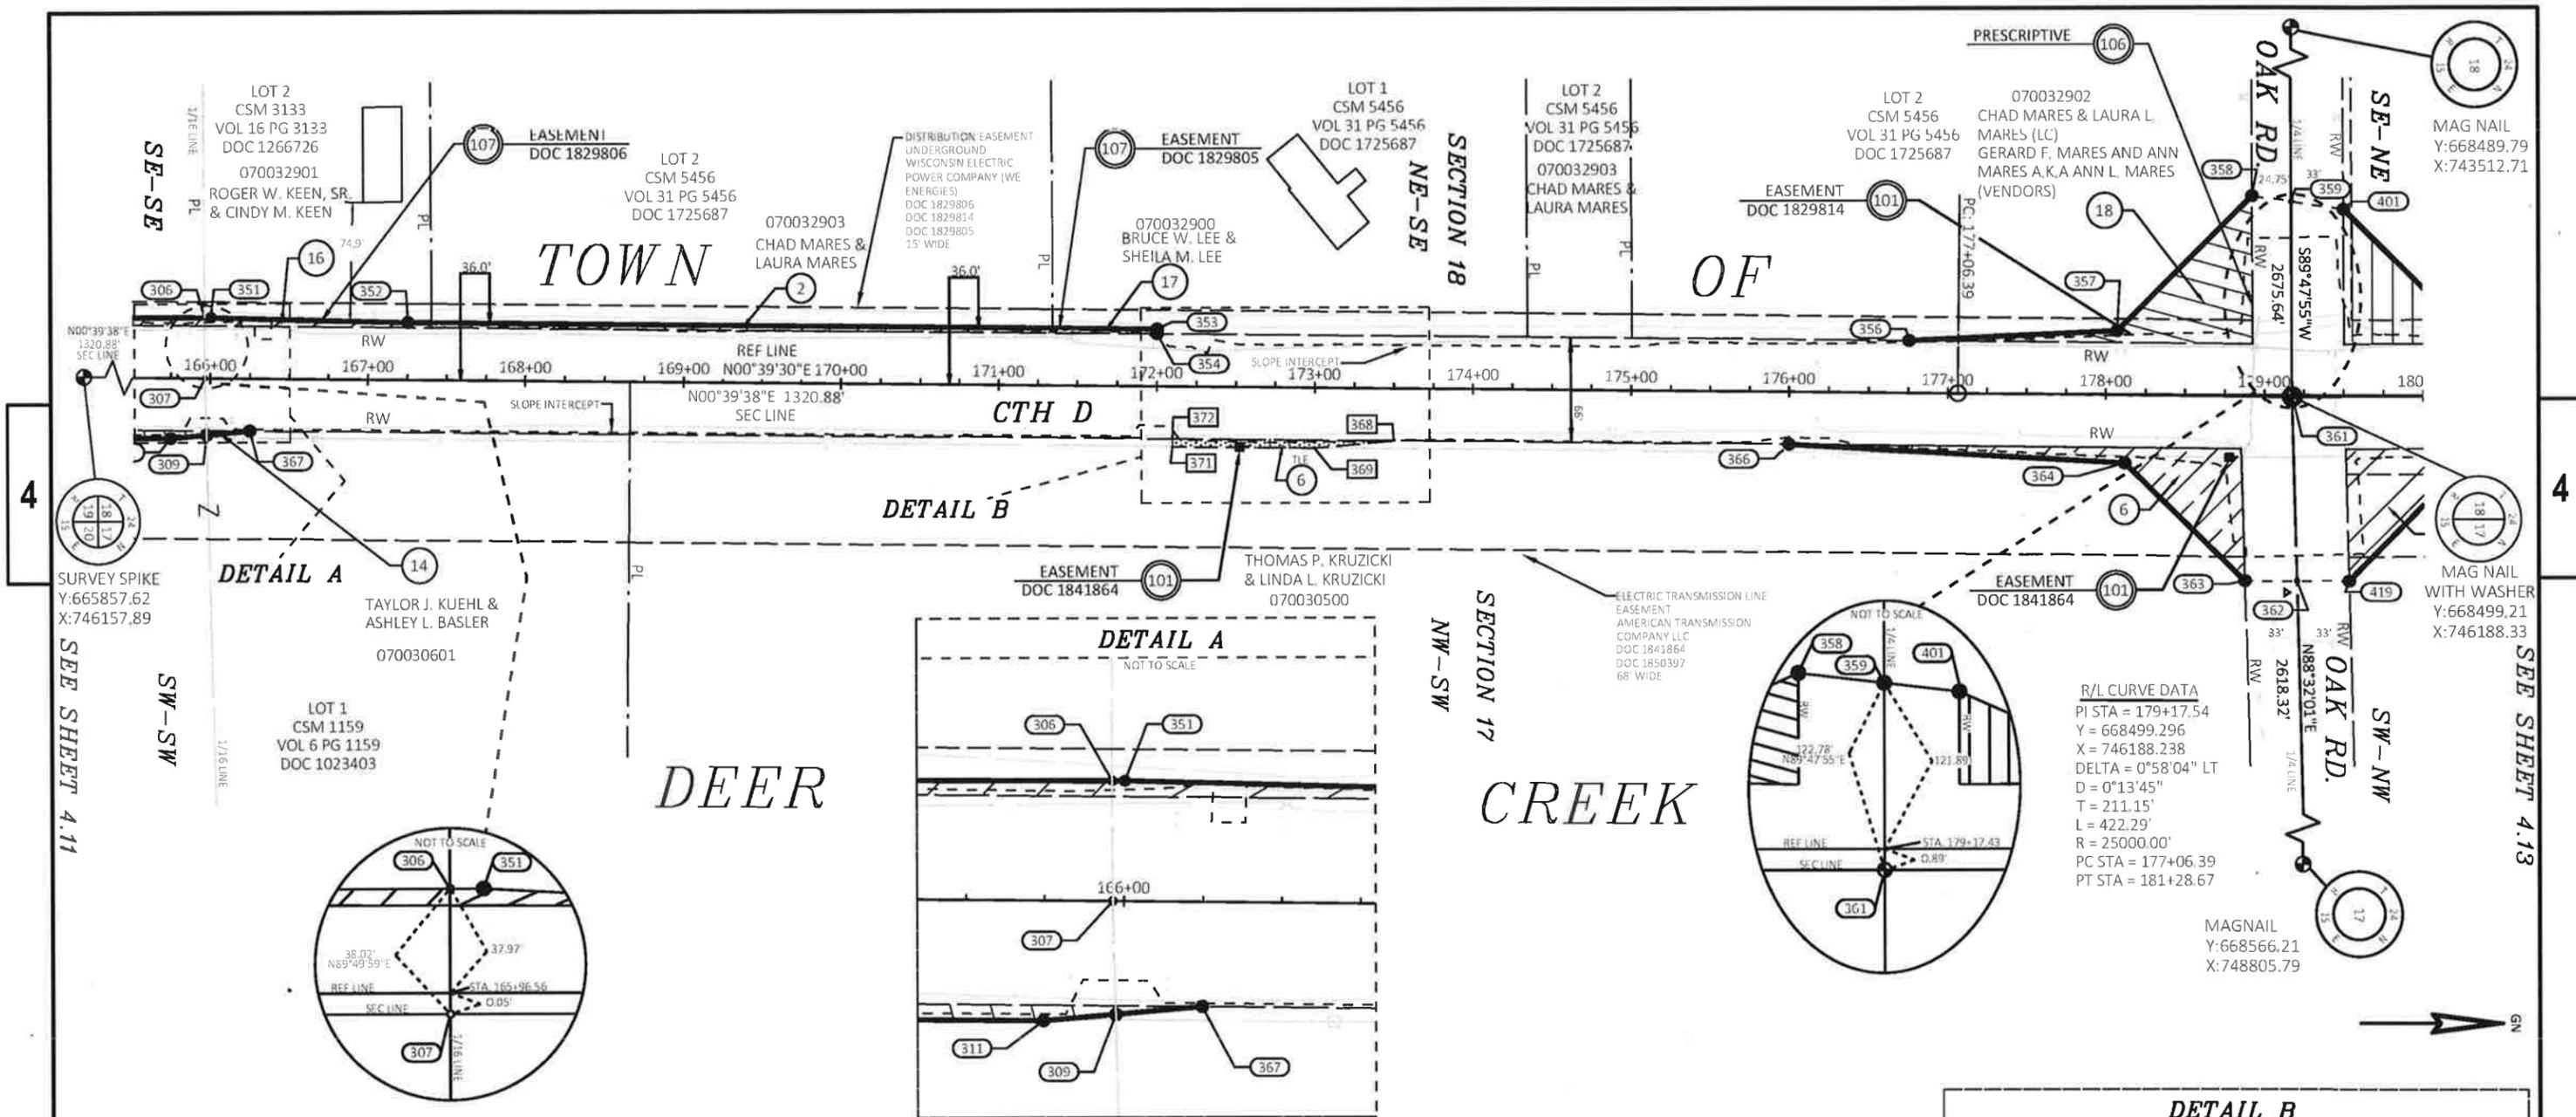

R/L CURVE DATA
 PI STA = 179+17.54
 Y = 668499.296
 X = 746188.238
 DELTA = 0°58'04" LT
 D = 0°13'45"
 T = 211.15'
 L = 422.29'
 R = 25000.00'
 PC STA = 177+06.39
 PT STA = 181+28.67

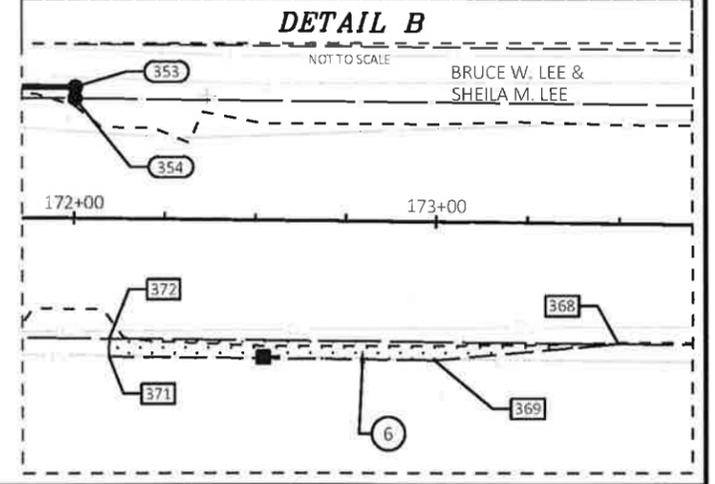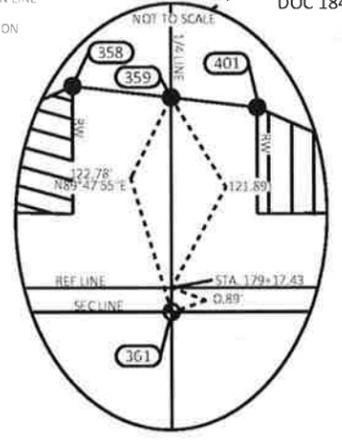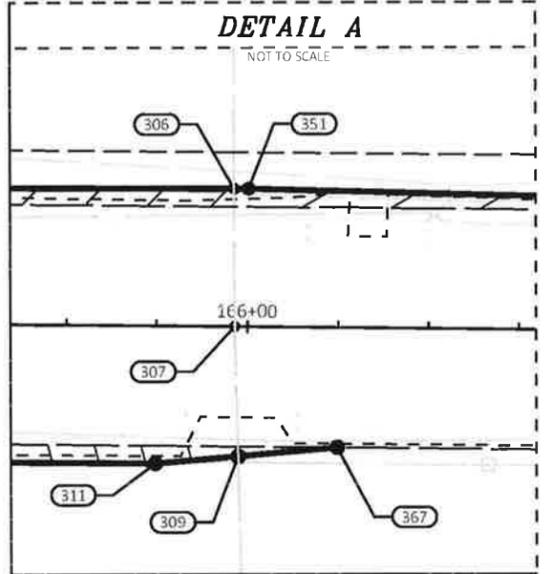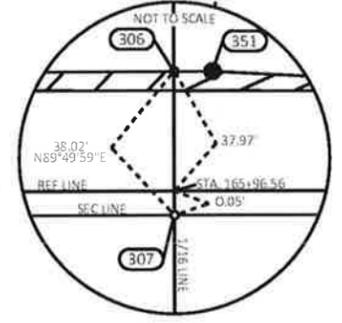

FEE POINT TABLE				
POINT#	Y	X	STA	OFFSET
306	667,178.29	746135.09	165+96.01	37.97' LT
307	667,178.40	746173.11	165+96.56	0.05' RT
309	667,179.25	746208.81	165+97.81	35.74' RT
351	667,182.28	746135.10	166+00.00	38.00' LT
352	667,307.25	746138.54	167+25.00	36.00' LT
353	667,782.19	746143.99	171+99.97	36.00' LT
354	667,782.15	746147.06	171+99.97	32.93' LT
356	668,257.15	746152.54	176+75.00	32.92' LT
357	668,388.97	746146.77	178+06.90	40.00' LT

FEE POINT TABLE				
POINT#	Y	X	STA	OFFSET
358	668,474.01	746061.95	178+91.73	125.31' LT
359	668,498.77	746065.55	179+16.62	121.80' LT
361	668,499.30	746188.24	179+17.53	0.89' RT
362	668,502.17	746304.20	179+20.74	116.84' RT
363	668,469.15	746304.09	178+87.88	116.85' RT
364	668,393.41	746229.80	178+11.95	43.00' RT
366	668,181.40	746217.67	176+00.00	33.08' RT
367	667,206.46	746206.43	166+25.00	33.05' RT


LINE TABLE		
LINE	LENGTH	DIRECTION
361-362	115.90'	N88° 32' 01"E
362-363	33.01'	S00° 11' 17"W
363-364	106.09'	S44° 26' 39"W
364-366	212.36'	S03° 16' 30"W
366-367	975.00'	S00° 39' 38"W
367-309	27.32'	S04° 59' 54"E
309-307	35.72'	S88° 39' 08"W
307-306	38.02'	S89° 49' 59"W
306-351	3.99'	N00° 12' 00"E

LINE TABLE		
LINE	LENGTH	DIRECTION
351-352	125.02'	N01° 34' 30"E
352-353	474.97'	N00° 39' 30"E
353-354	3.07'	S89° 20' 30"E
354-356	475.03'	N00° 39' 38"E
356-357	131.94'	N02° 30' 26"W
357-358	120.10'	N44° 55' 39"W
358-359	25.02'	N08° 16' 19"E
359-361	122.78'	N89° 47' 55"E

TLE NOTE: ALL TEMPORARY LIMITED EASEMENTS ON THIS RIGHT OF WAY PLAT ARE FOR SLOPING AND CONSTRUCTION PURPOSES

TLE POINT TABLE		
POINT#	STA	OFFSET
368	173+50.00	33.07' RT
369	173+00.00	38.07' RT
371	172+10.00	38.07' RT
372	172+10.00	33.07' RT

REVISION DATE	DATE <u>9-6-2022</u>	SCALE, FEET	HWY: <u>CTH D</u>	R/W PLAT NUMBER	599800-1	PLAT SHEET	4.12
	GRID FACTOR		COUNTY: <u>OUTAGAMIE</u>	CONSTRUCTION PROJECT NUMBER	599800	PS&E SHEET	E

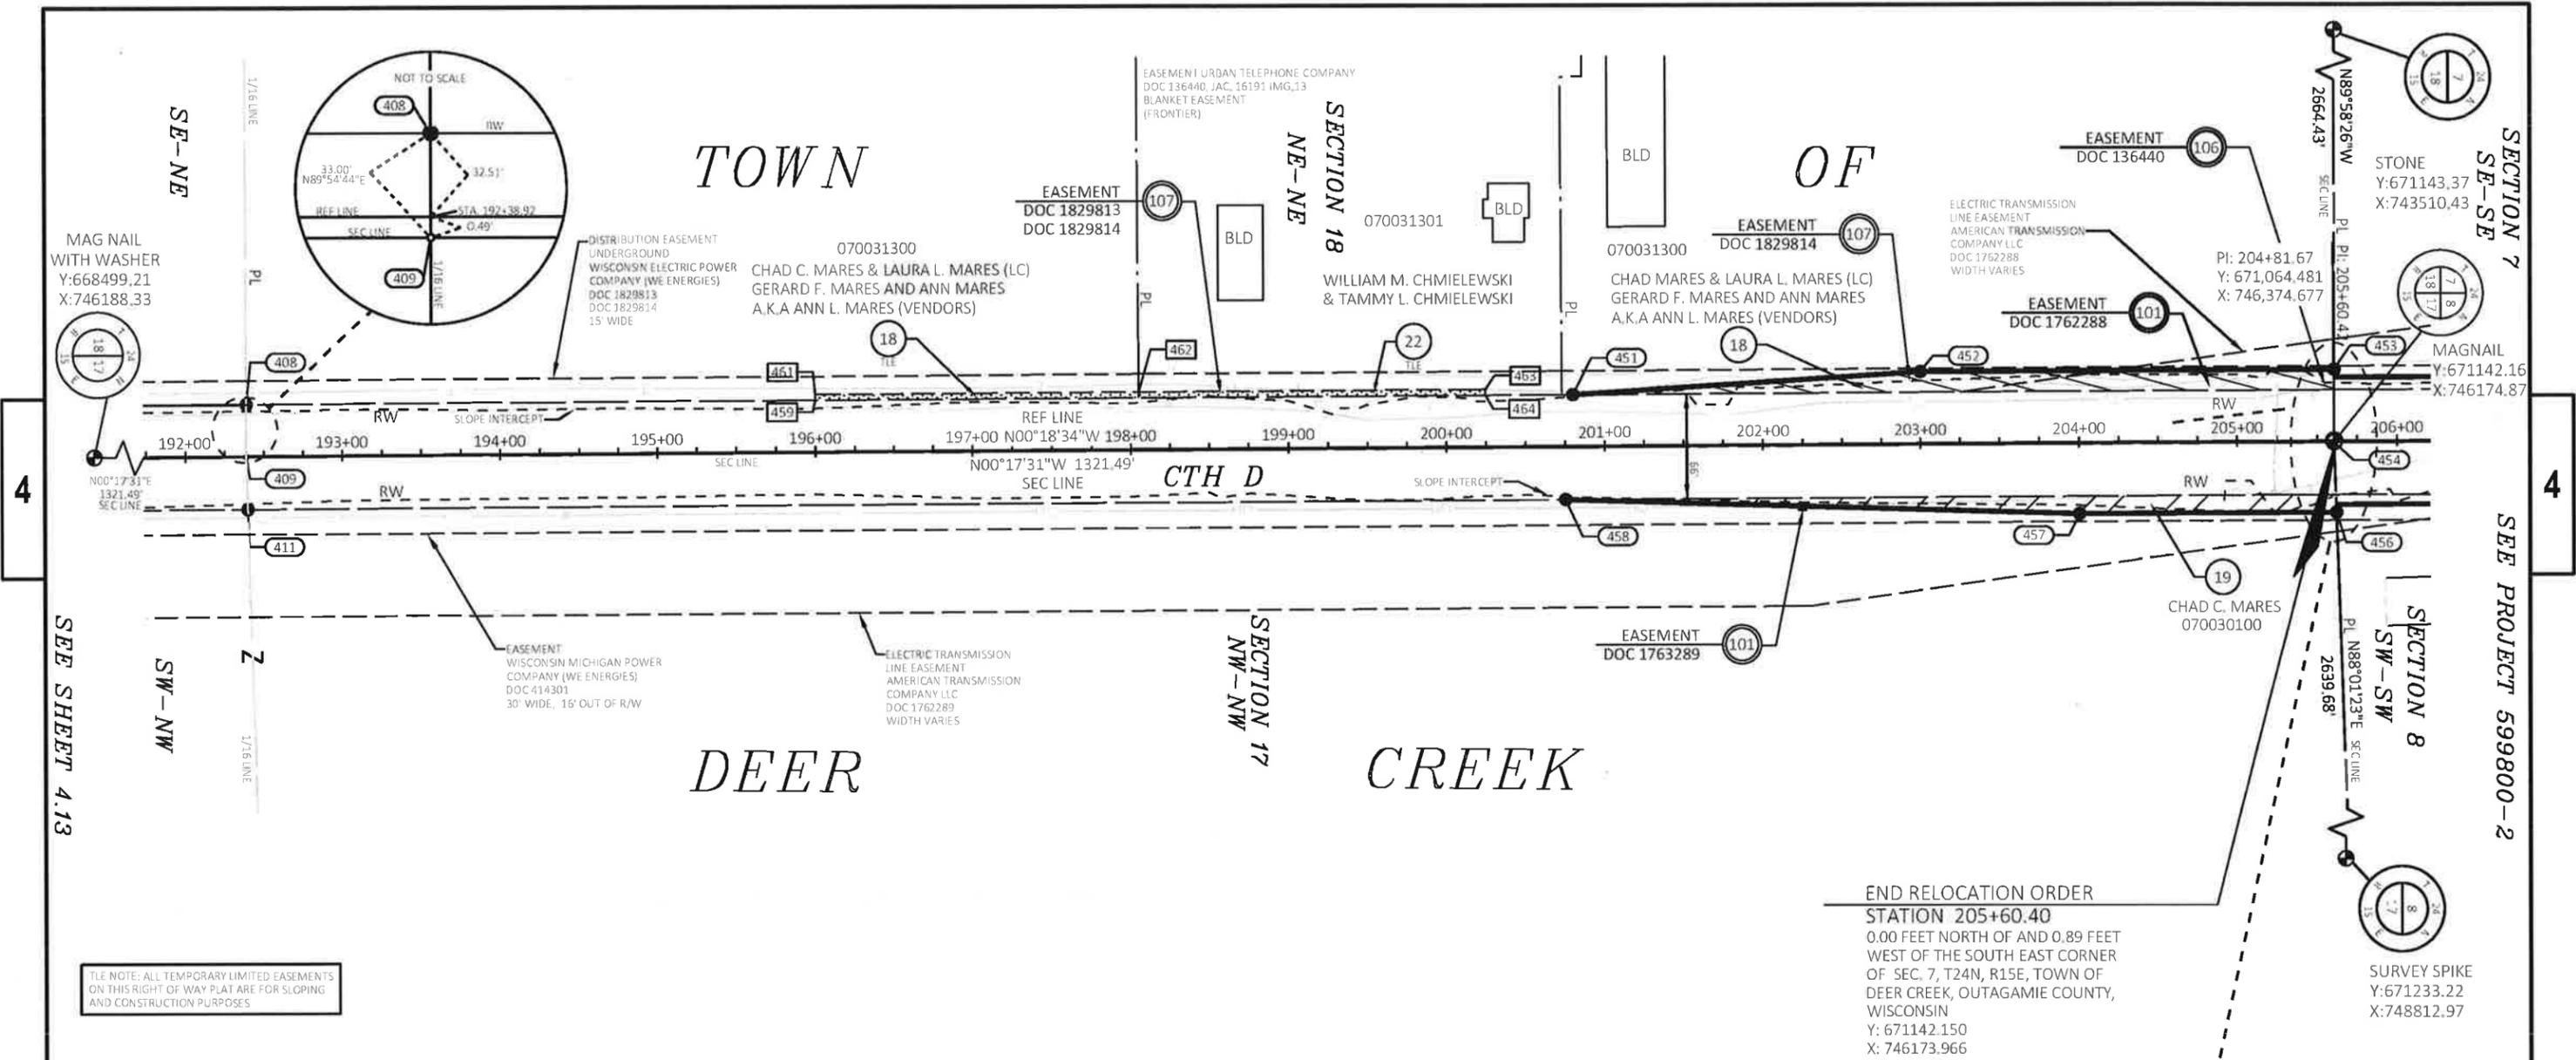


TLE NOTE: ALL TEMPORARY LIMITED EASEMENTS ON THIS RIGHT OF WAY PLAT ARE FOR SLOPING AND CONSTRUCTION PURPOSES

END RELOCATION ORDER
 STATION 205+60.40
 0.00 FEET NORTH OF AND 0.89 FEET WEST OF THE SOUTH EAST CORNER OF SEC. 7, T24N, R15E, TOWN OF DEER CREEK, OUTAGAMIE COUNTY, WISCONSIN
 Y: 671142.150
 X: 746173.966

FEE POINT TABLE				
POINT#	Y	X	STA	OFFSET
408	669,820.62	746148.59	192+39.05	32.51' LT
409	669,820.68	746181.60	192+38.92	0.49' RT
411	669,821.67	746214.59	192+39.74	33.49' RT
451	670,661.56	746144.31	200+80.00	32.25' LT
452	670,881.49	746130.37	203+00.00	45.00' LT
453	671,142.17	746128.97	205+60.73	45.00' LT
454	671,142.15	746174.86	205+60.41	0.89' RT
456	671,143.67	746218.96	205+61.65	45.00' RT
457	670,981.98	746219.83	204+00.00	45.00' RT
458	670,656.92	746210.33	200+75.00	33.75' RT

LINE TABLE		
LINE	LENGTH	DIRECTION
454-456	44.12'	N88° 01' 23"E
456-457	161.70'	S00° 18' 36"E
457-458	325.19'	S01° 40' 25"W
458-411	835.26'	S00° 17' 31"E
411-409	33.01'	S88° 16' 38"W
409-408	33.00'	S89° 54' 44"W
408-451	840.95'	N00° 17' 31"W
451-452	220.37'	N03° 37' 33"W
452-453	260.68'	N00° 18' 34"W
453-454	45.89'	S89° 58' 26"E

TLE POINT TABLE		
POINT#	STA	OFFSET
459	196+00.00	32.40' LT
461	196+00.00	36.00' LT
462	198+05.14	36.00' LT
463	200+25.00	36.00' LT
464	200+25.00	32.27' LT

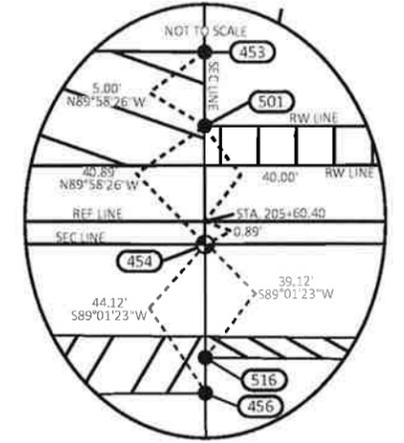

REVISION DATE	DATE 9-6-2022	SCALE, FEET	HWY: CTH D	R/W PLAT NUMBER	599800-1	PLAT SHEET	4.14
	GRID FACTOR	0 50 100	COUNTY: OUTAGAMIE	CONSTRUCTION PROJECT NUMBER	599800	PS&E SHEET	E