

PROJECT ID: 4676-04-71

COUNTY: OUTAGAMIE

STATE OF WISCONSIN
DEPARTMENT OF TRANSPORTATION

PLAN OF PROPOSED IMPROVEMENT

T. BUCHANAN, CTH N
CTH KK - CTH CE
CTH N
OUTAGAMIE COUNTY

STATE PROJECT NUMBER
4676-04-71


STATE PROJECT	FEDERAL PROJECT	
	PROJECT	CONTRACT
4676-04-71		

**APPROVED FOR DESIGN OF
UTILITY ADJUSTMENTS**
12/06/2022

ORDER OF SHEETS

Section No.	Title
1	Title
2	Typical Sections and Details
3	Estimate of Quantities
3	Miscellaneous Quantities
4	Right of Way Plat
5	Plan and Profile
6	Standard Detail Drawings
7	Sign Plates
8	Structure Plans
9	Computer Earthwork Data
9	Cross Sections

TOTAL SHEETS =

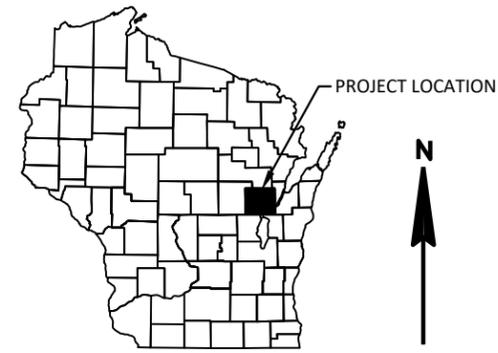


DESIGN DESIGNATION 4676-04-71

A.A.D.T. (2025)	=	12,200
A.A.D.T. (2045)	=	16,400
D.H.V.	=	1105
D.D.	=	59 / 41
T.	=	7.1%
DESIGN SPEED	=	40 MPH
ESALS	=	1,500,000

CONVENTIONAL SYMBOLS

PLAN	PROFILE
CORPORATE LIMITS	GRADE LINE
PROPERTY LINE	ORIGINAL GROUND
LOT LINE	MARSH OR ROCK PROFILE (To be noted as such)
LIMITED HIGHWAY EASEMENT	SPECIAL DITCH
EXISTING RIGHT OF WAY	GRADE ELEVATION
PROPOSED OR NEW R/W LINE	CULVERT (Profile View)
SLOPE INTERCEPT	UTILITIES
REFERENCE LINE	ELECTRIC
EXISTING CULVERT	FIBER OPTIC
PROPOSED CULVERT (Box or Pipe)	GAS
COMBUSTIBLE FLUIDS	SANITARY SEWER
MARSH AREA	STORM SEWER
WOODED OR SHRUB AREA	TELEPHONE
	WATER
	UTILITY PEDESTAL
	POWER POLE
	TELEPHONE POLE

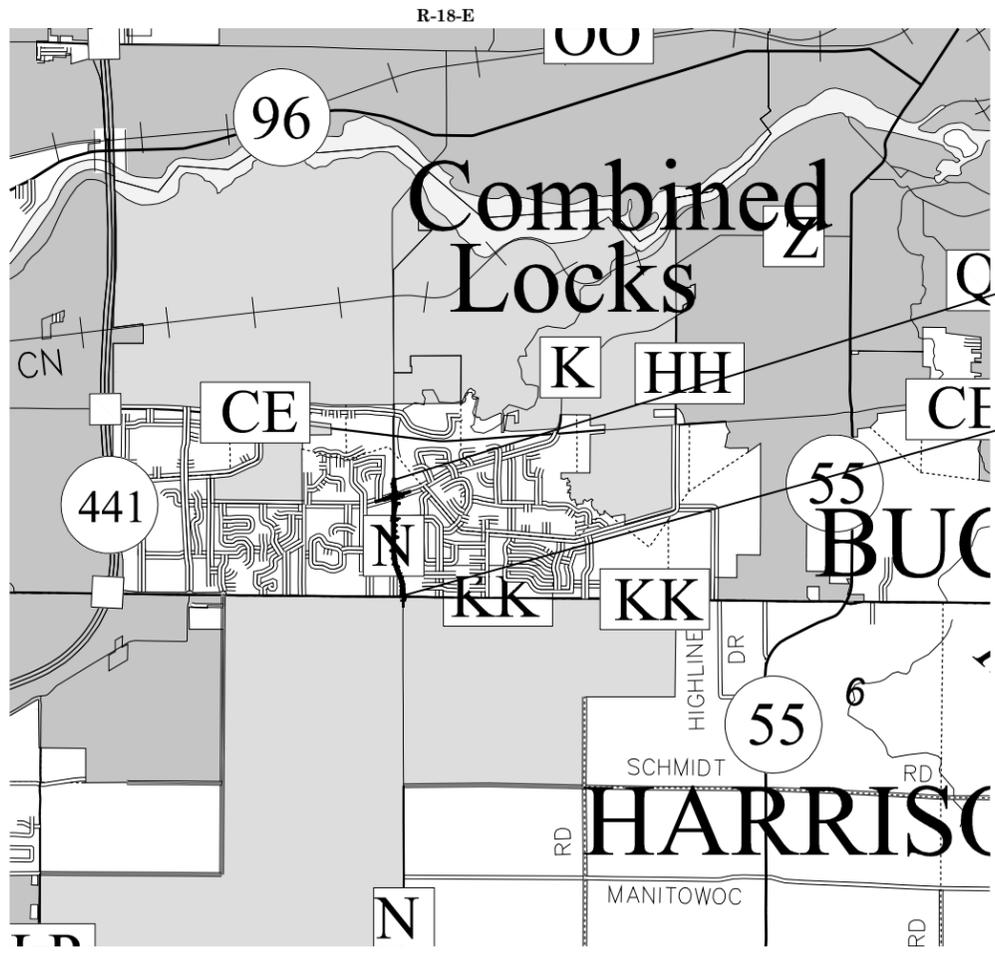

END PROJECT 4676-04-71
STA 134'NB'+37.57

BEGIN PROJECT 4676-04-71
STA 100'NB'+46.73
N = 555633.010
E = 849344.959

LAYOUT
SCALE 0 1 MI
TOTAL NET LENGTH OF CENTERLINE = 0.642 MI

HORIZONTAL POSITIONS SHOWN ON THIS PLAN ARE WISCONSIN COORDINATE REFERENCE SYSTEM (WISCRS), OUTAGAMIE COUNTY, NAD83 (2011), IN U.S. SURVEY FEET. POSITIONS SHOWN ARE GRID COORDINATES, GRID BEARINGS, AND GRID DISTANCES. GRID DISTANCES ARE THE SAME AS GROUND DISTANCES. ELEVATIONS ARE REFERENCED TO NAVD 88 (2011). GPS DERIVED ELEVATIONS ARE BASED ON GEOID 12A.



ACCEPTED FOR
OUTAGAMIE COUNTY
Date _____
(Signature and Title of Official)

ORIGINAL PLANS PREPARED BY
Westwood
DATE: _____
(Professional Engineer Signature)

STATE OF WISCONSIN
DEPARTMENT OF TRANSPORTATION

Prepared By	WESTWOOD
Designer	DESIGNER
Project Manager	PROJECT MANAGER
Regional Examiner	REGIONAL EXAMINER
Regional Supervisor	REGIONAL SUPERVISOR

APPROVED FOR THE DEPARTMENT
DATE: _____
(Signature)

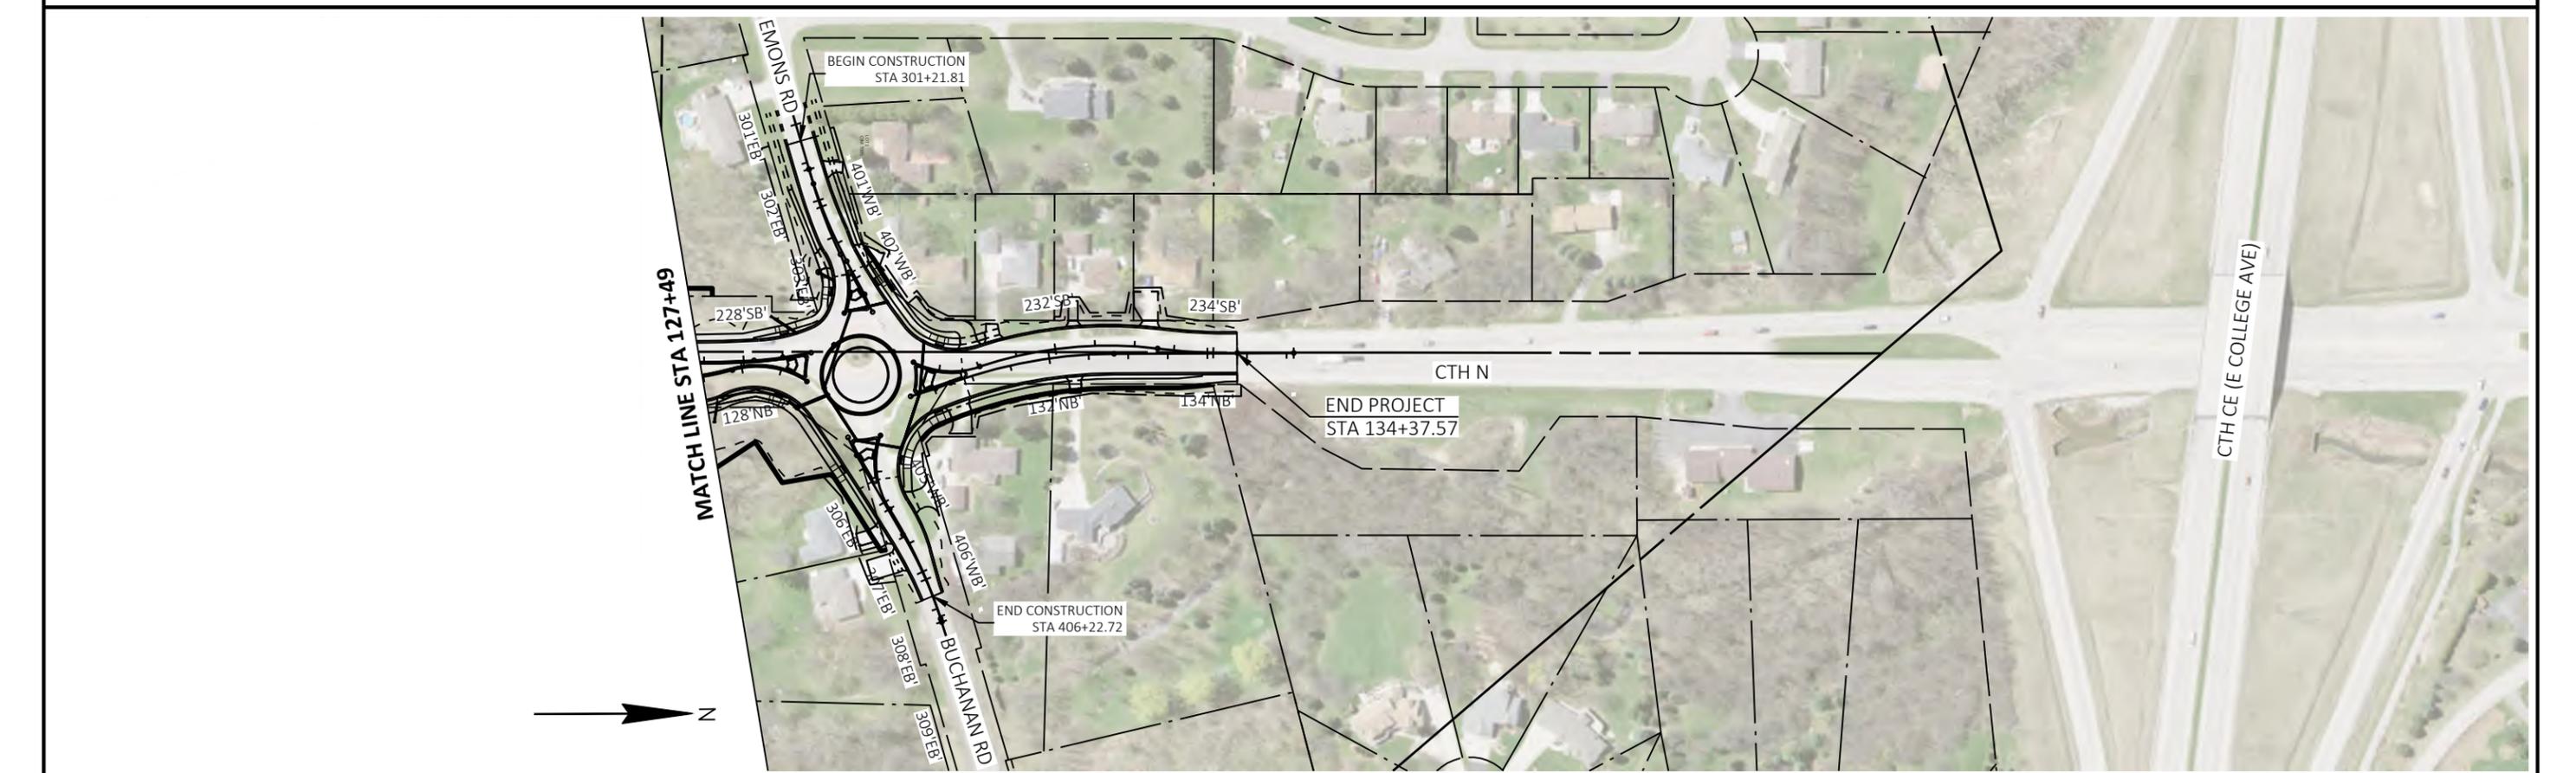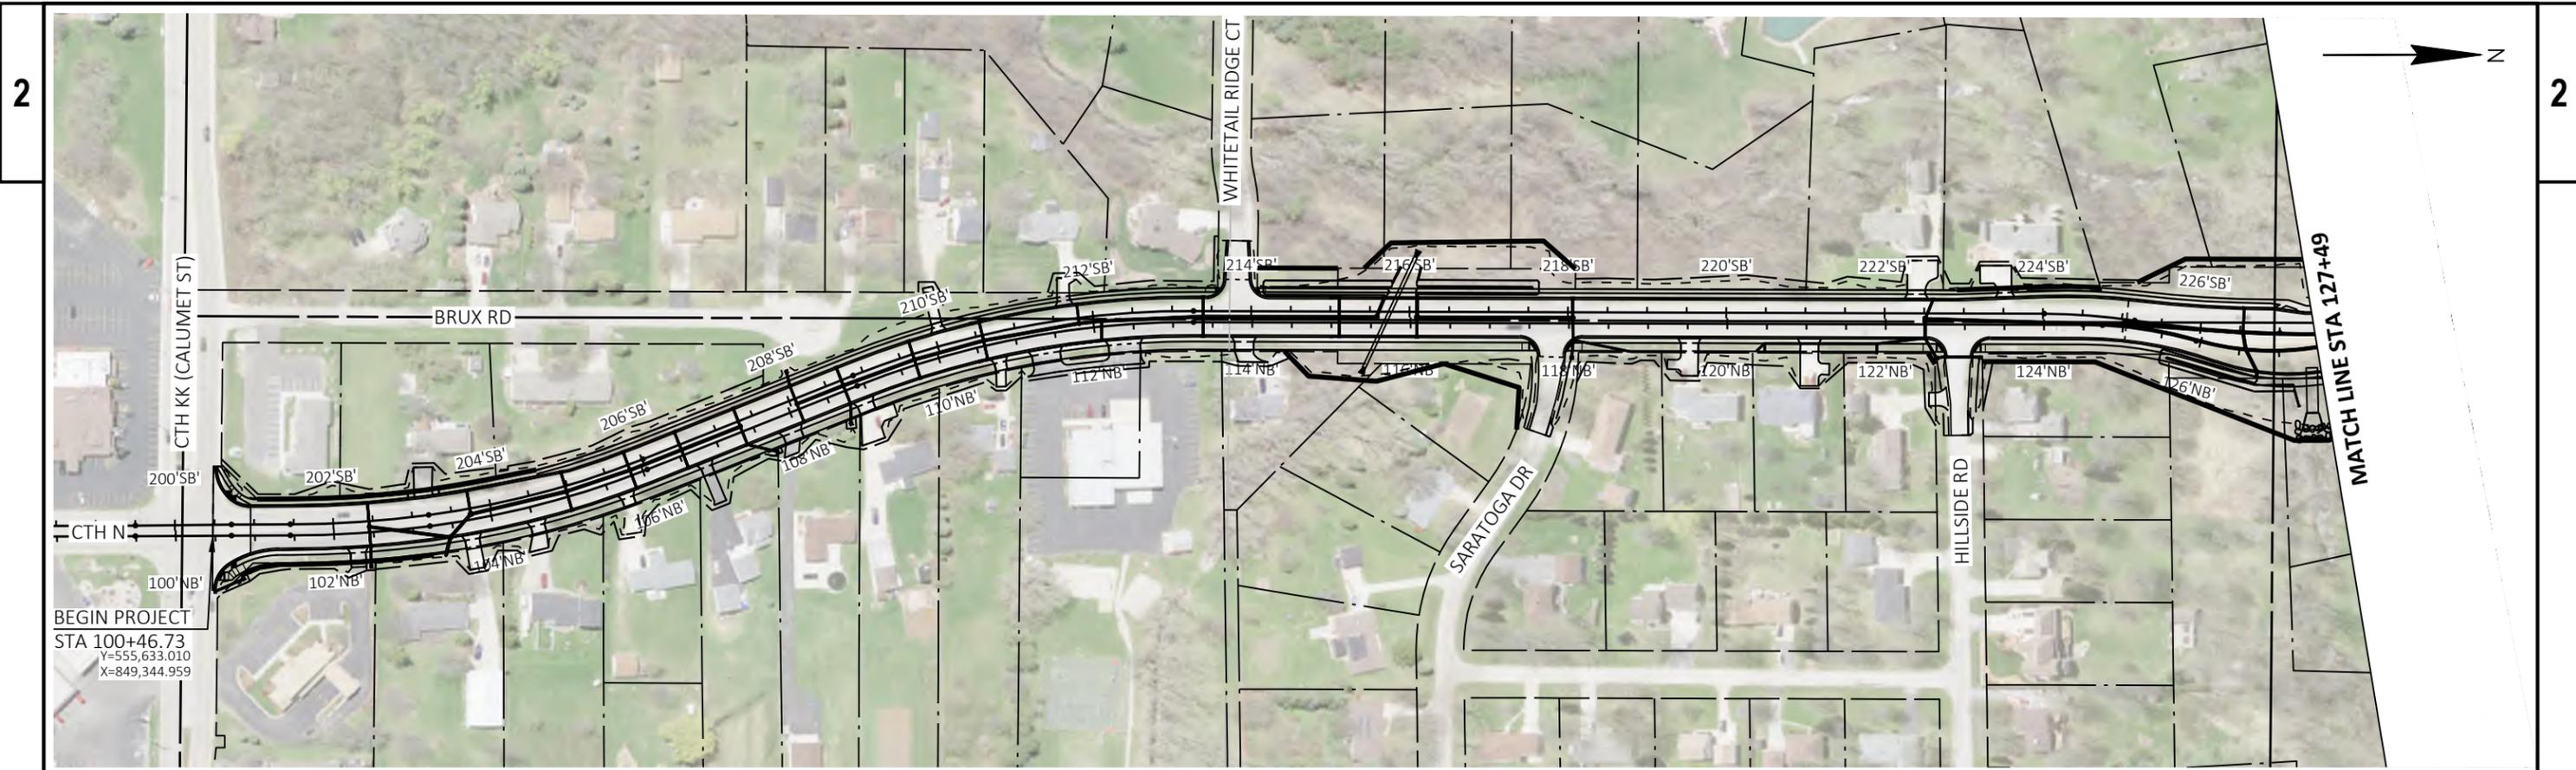

PROJECT NO: 4676-04-71

HWY: CTH N



COUNTY: OUTAGAMIE



PROJECT OVERVIEW


SHEET

Prelim 2

E

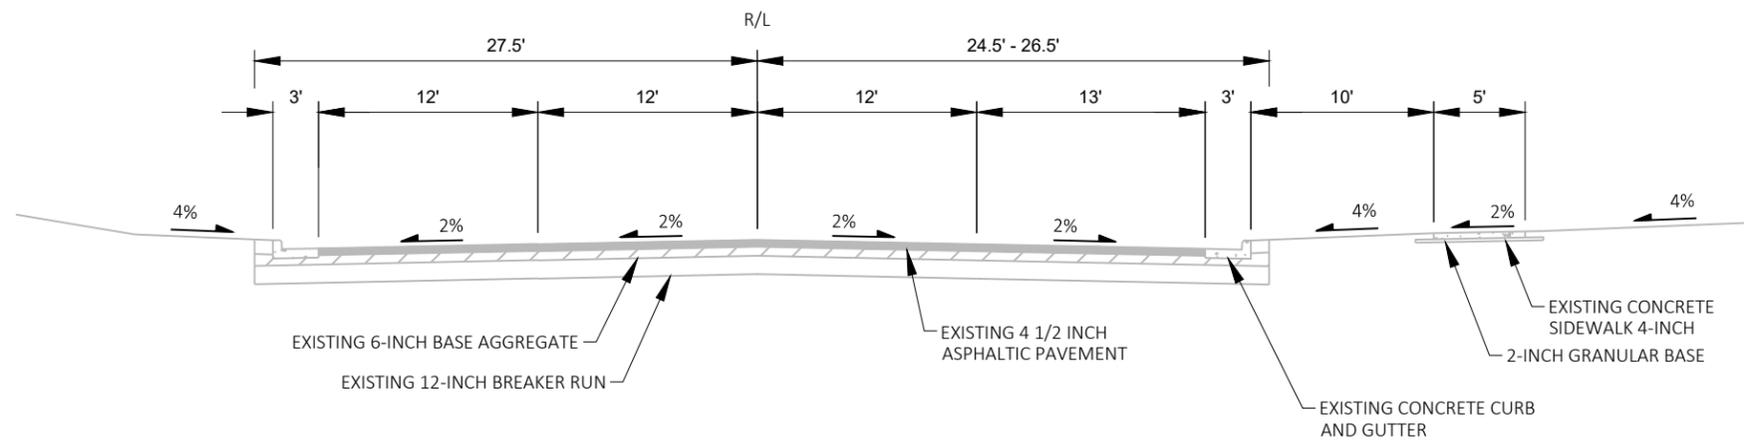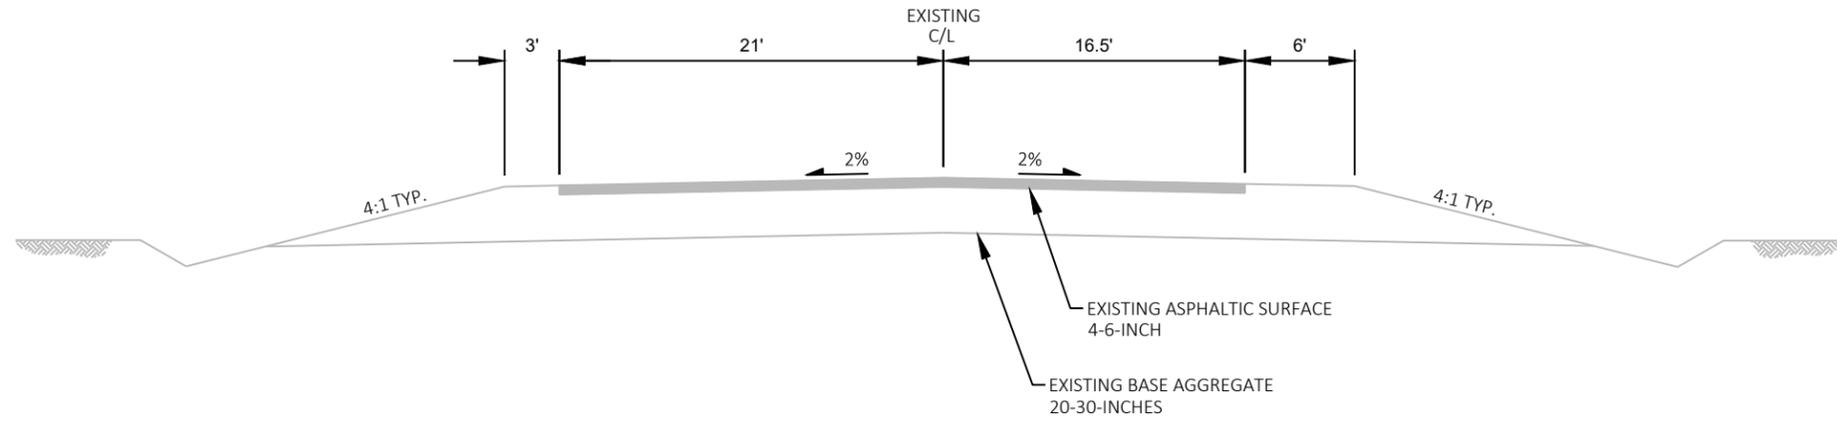


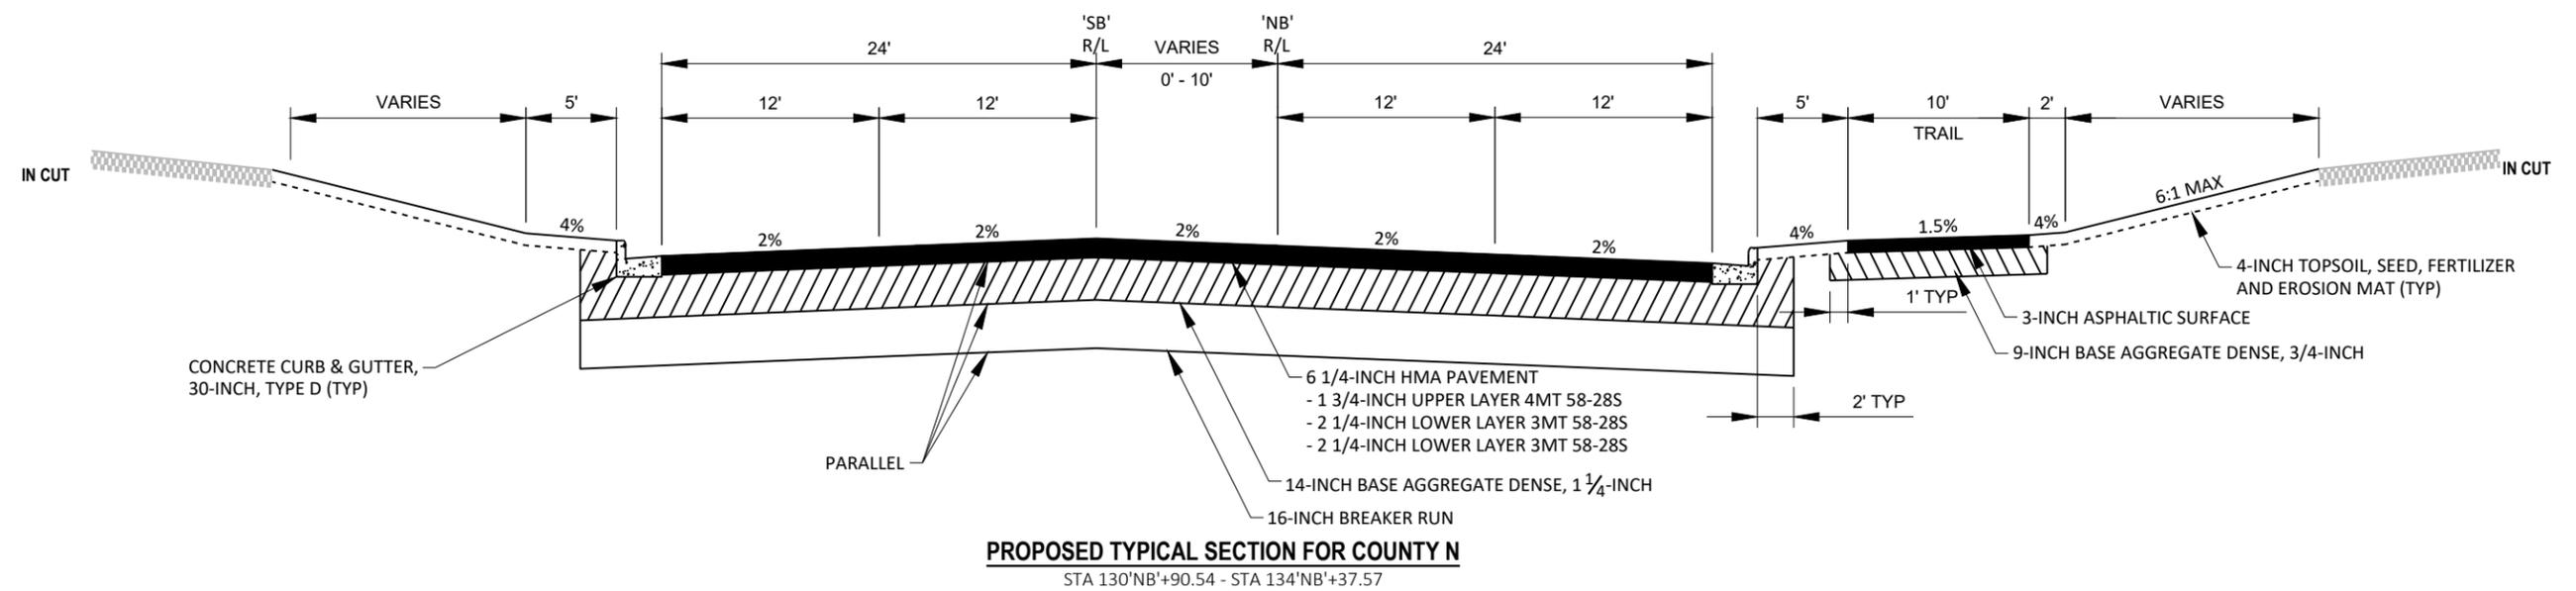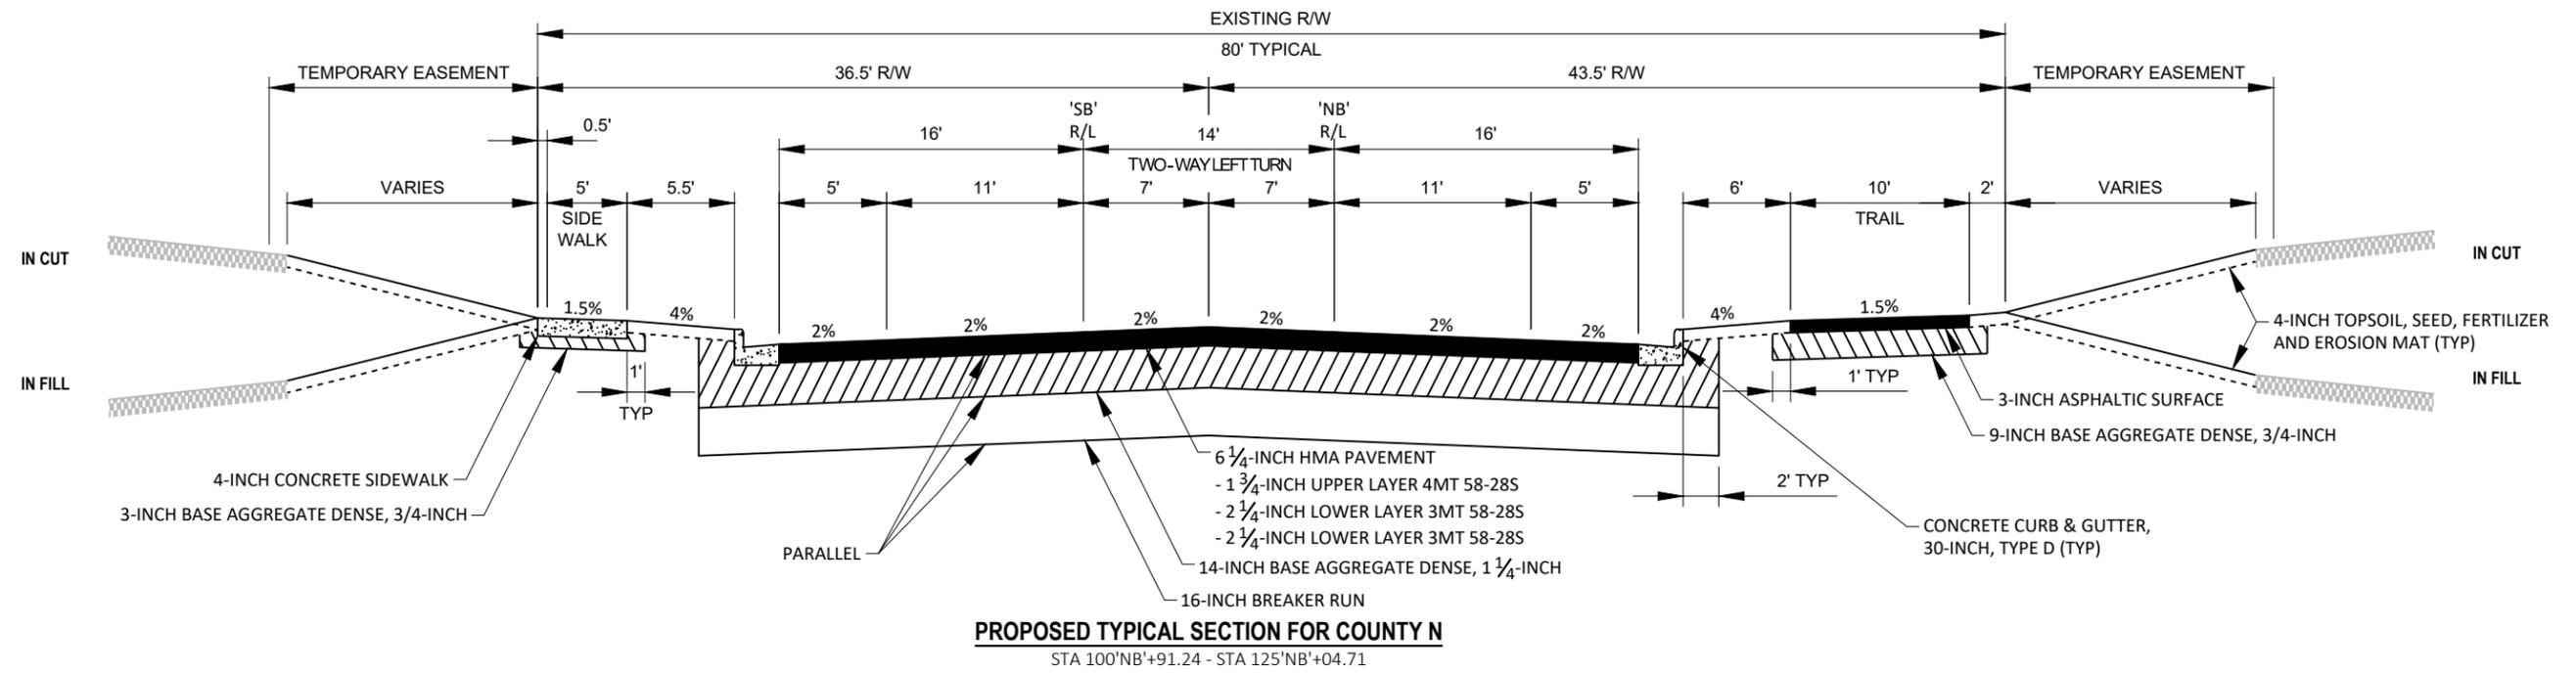

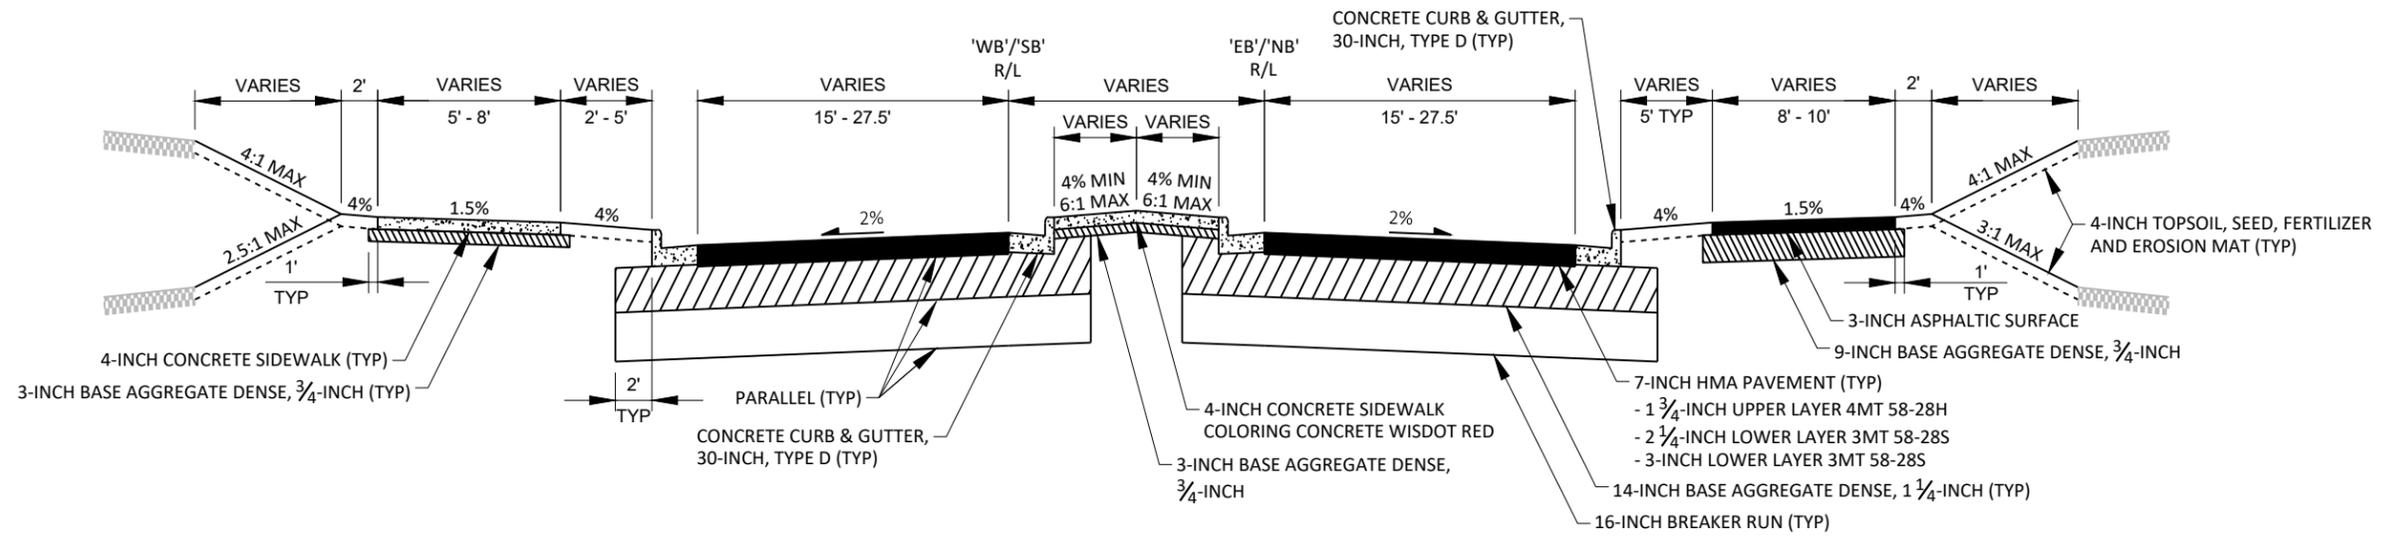



PROPOSED TYPICAL SECTION FOR CTH N / EMONS ROAD / BUCHANAN ROAD (SPLITTER ISLANDS)


STA 125'EB'+04.70 - STA 130'EB'+90.42 (CTH N)
 STA 302'NB'+99.54 - STA 305'NB'+69.75 (EMONS RD / BUCHANAN RD)

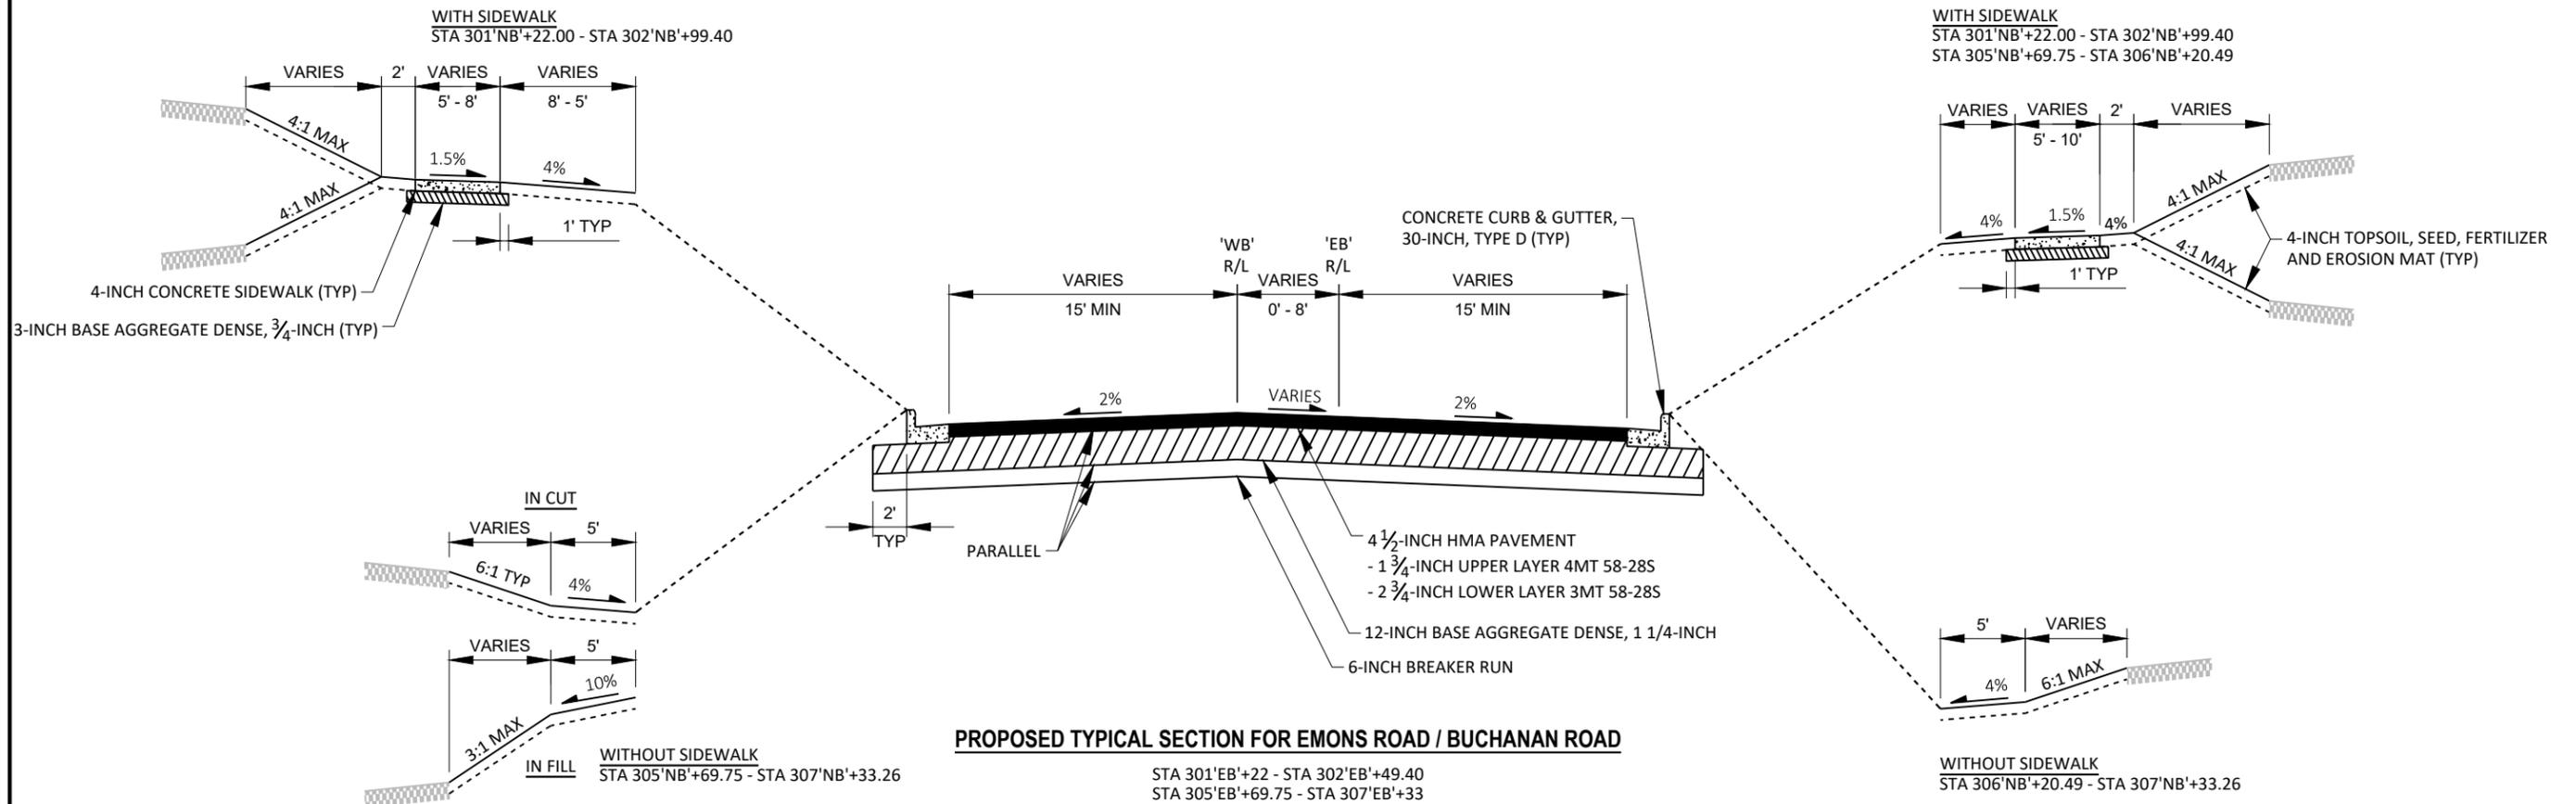

PROPOSED TYPICAL SECTION FOR EMONS ROAD / BUCHANAN ROAD


STA 301'EB'+22 - STA 302'EB'+49.40
 STA 305'EB'+69.75 - STA 307'EB'+33

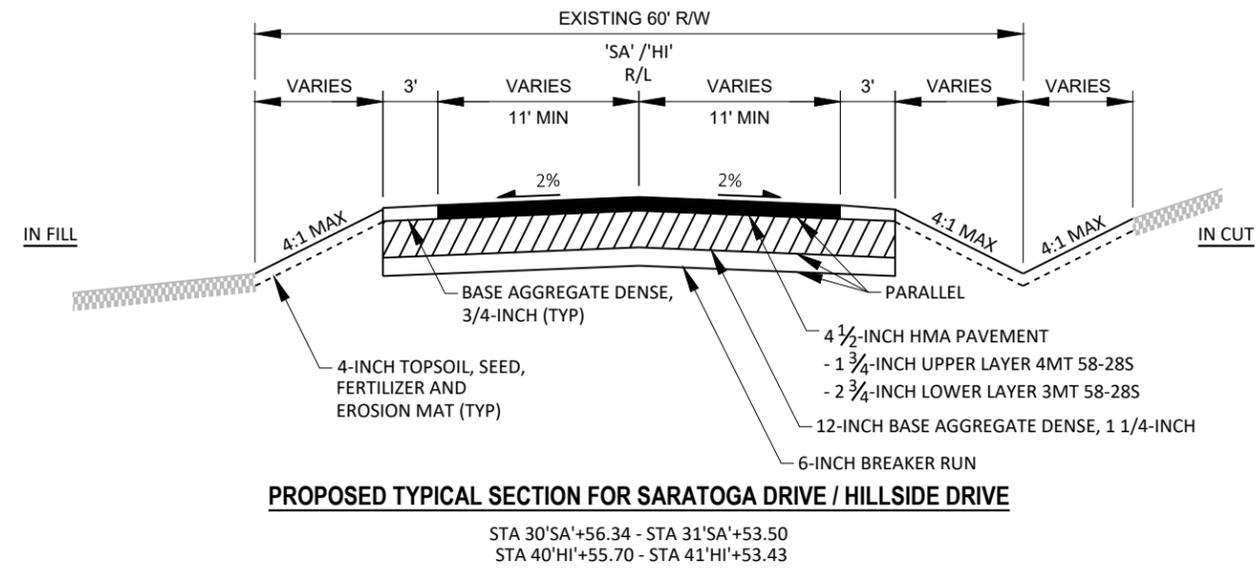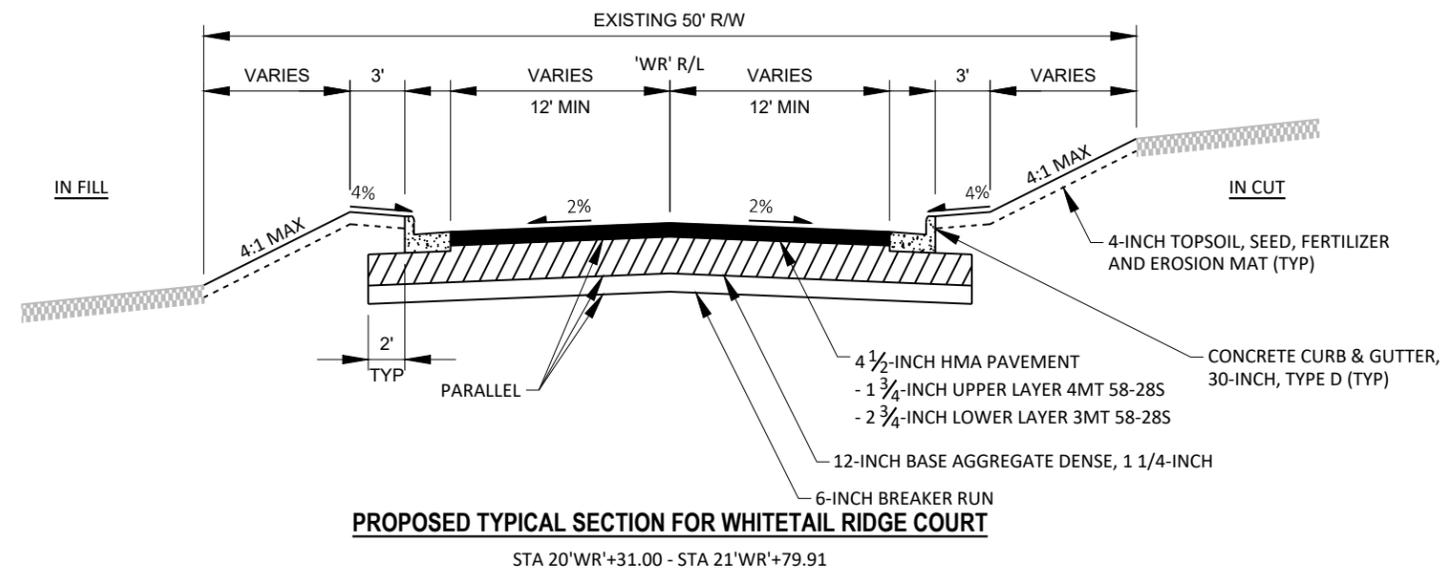

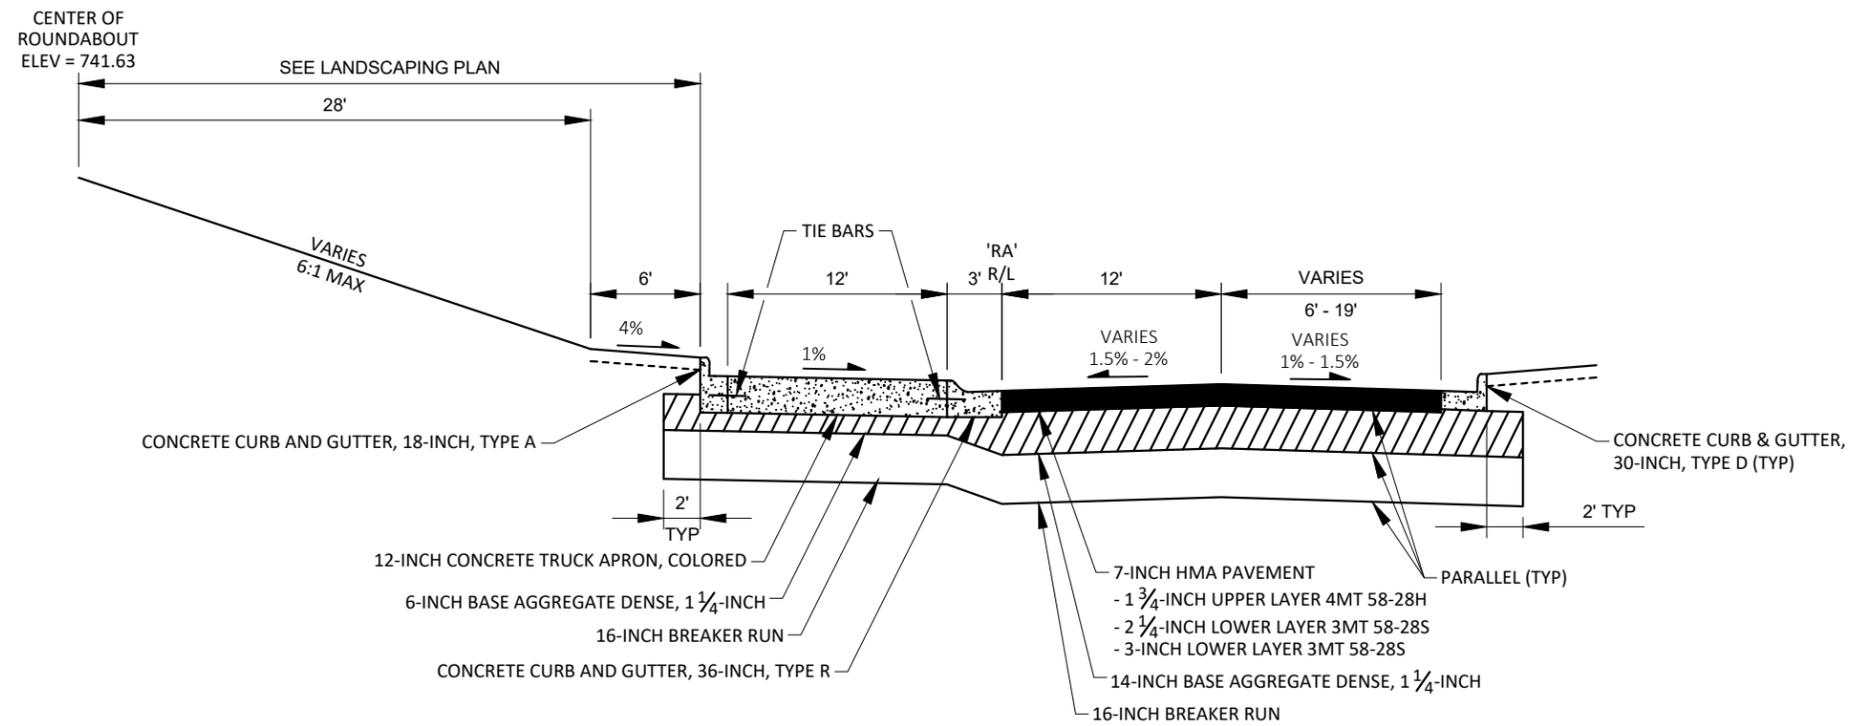


PROPOSED TYPICAL SECTION FOR ROUNDABOUT

STA 50'RA'+00.00 - STA 53'RA'+17.30

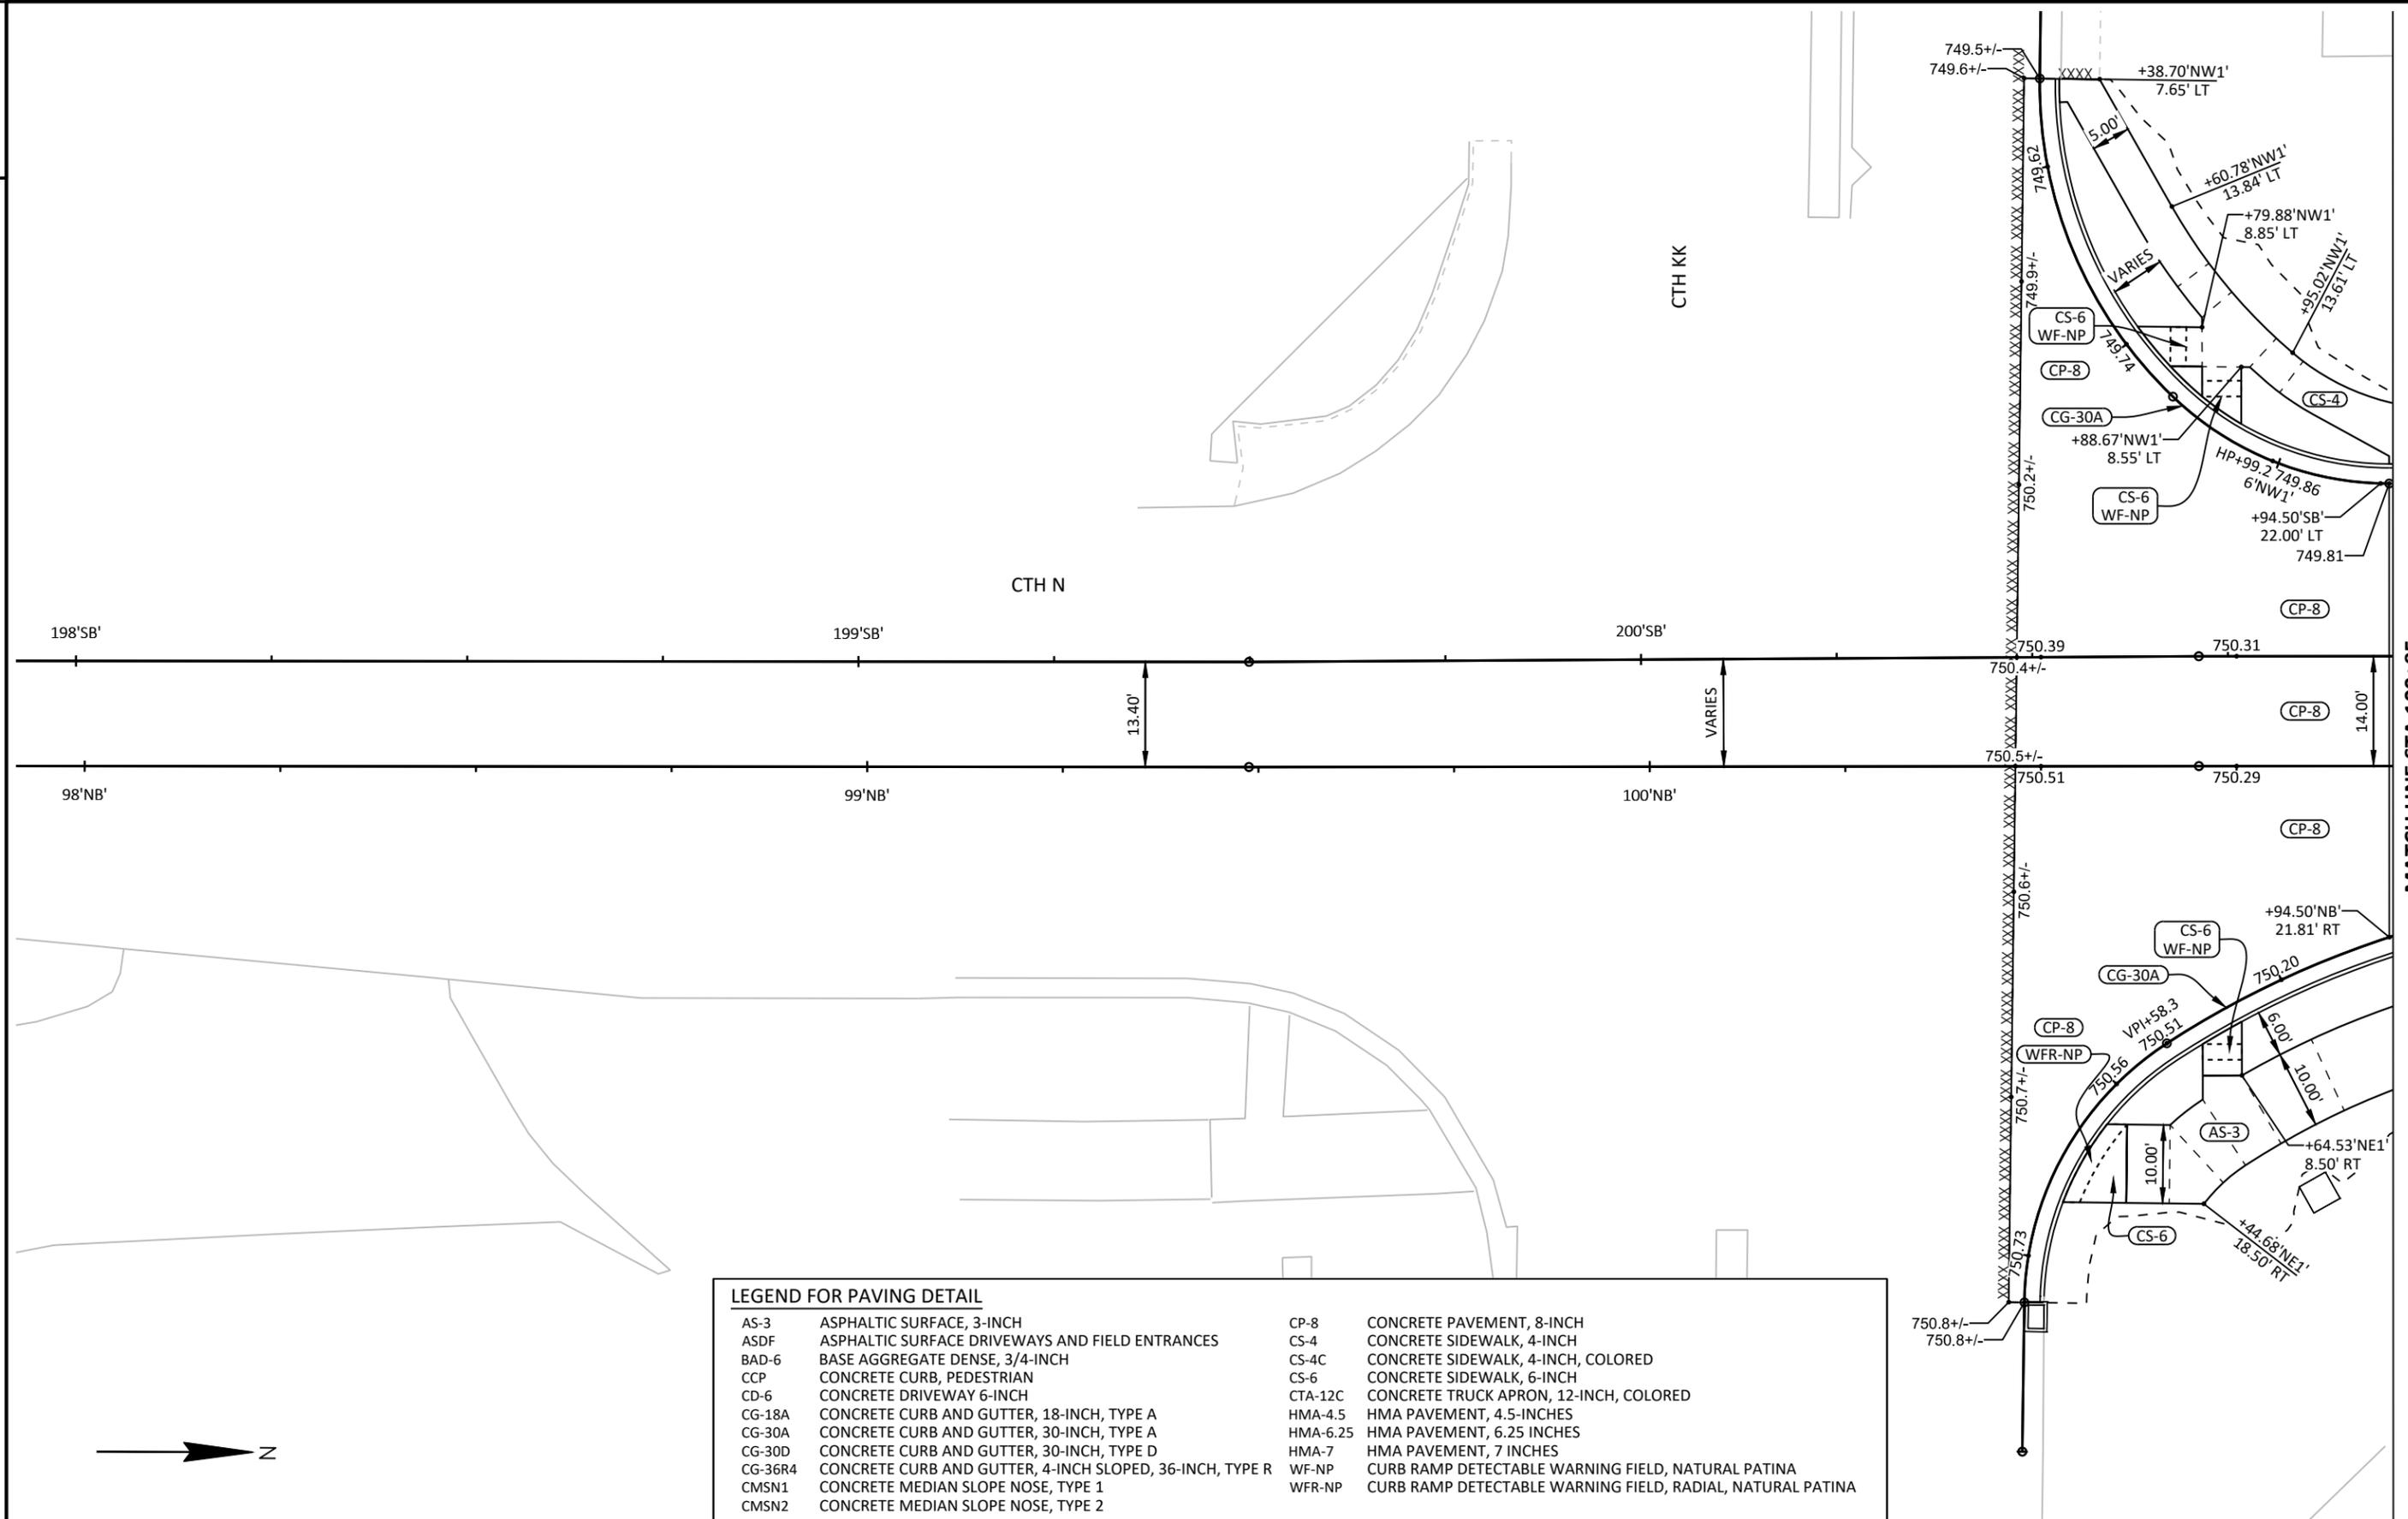

LEGEND FOR PAVING DETAIL


AS-3	ASPHALTIC SURFACE, 3-INCH	CP-8	CONCRETE PAVEMENT, 8-INCH
ASDF	ASPHALTIC SURFACE DRIVEWAYS AND FIELD ENTRANCES	CS-4	CONCRETE SIDEWALK, 4-INCH
BAD-6	BASE AGGREGATE DENSE, 3/4-INCH	CS-4C	CONCRETE SIDEWALK, 4-INCH, COLORED
CCP	CONCRETE CURB, PEDESTRIAN	CS-6	CONCRETE SIDEWALK, 6-INCH
CD-6	CONCRETE DRIVEWAY 6-INCH	CTA-12C	CONCRETE TRUCK APRON, 12-INCH, COLORED
CG-18A	CONCRETE CURB AND GUTTER, 18-INCH, TYPE A	HMA-4.5	HMA PAVEMENT, 4.5-INCHES
CG-30A	CONCRETE CURB AND GUTTER, 30-INCH, TYPE A	HMA-6.25	HMA PAVEMENT, 6.25 INCHES
CG-30D	CONCRETE CURB AND GUTTER, 30-INCH, TYPE D	HMA-7	HMA PAVEMENT, 7 INCHES
CG-36R4	CONCRETE CURB AND GUTTER, 4-INCH SLOPED, 36-INCH, TYPE R	WF-NP	CURB RAMP DETECTABLE WARNING FIELD, NATURAL PATINA
CMSN1	CONCRETE MEDIAN SLOPE NOSE, TYPE 1	WFR-NP	CURB RAMP DETECTABLE WARNING FIELD, RADIAL, NATURAL PATINA
CMSN2	CONCRETE MEDIAN SLOPE NOSE, TYPE 2		

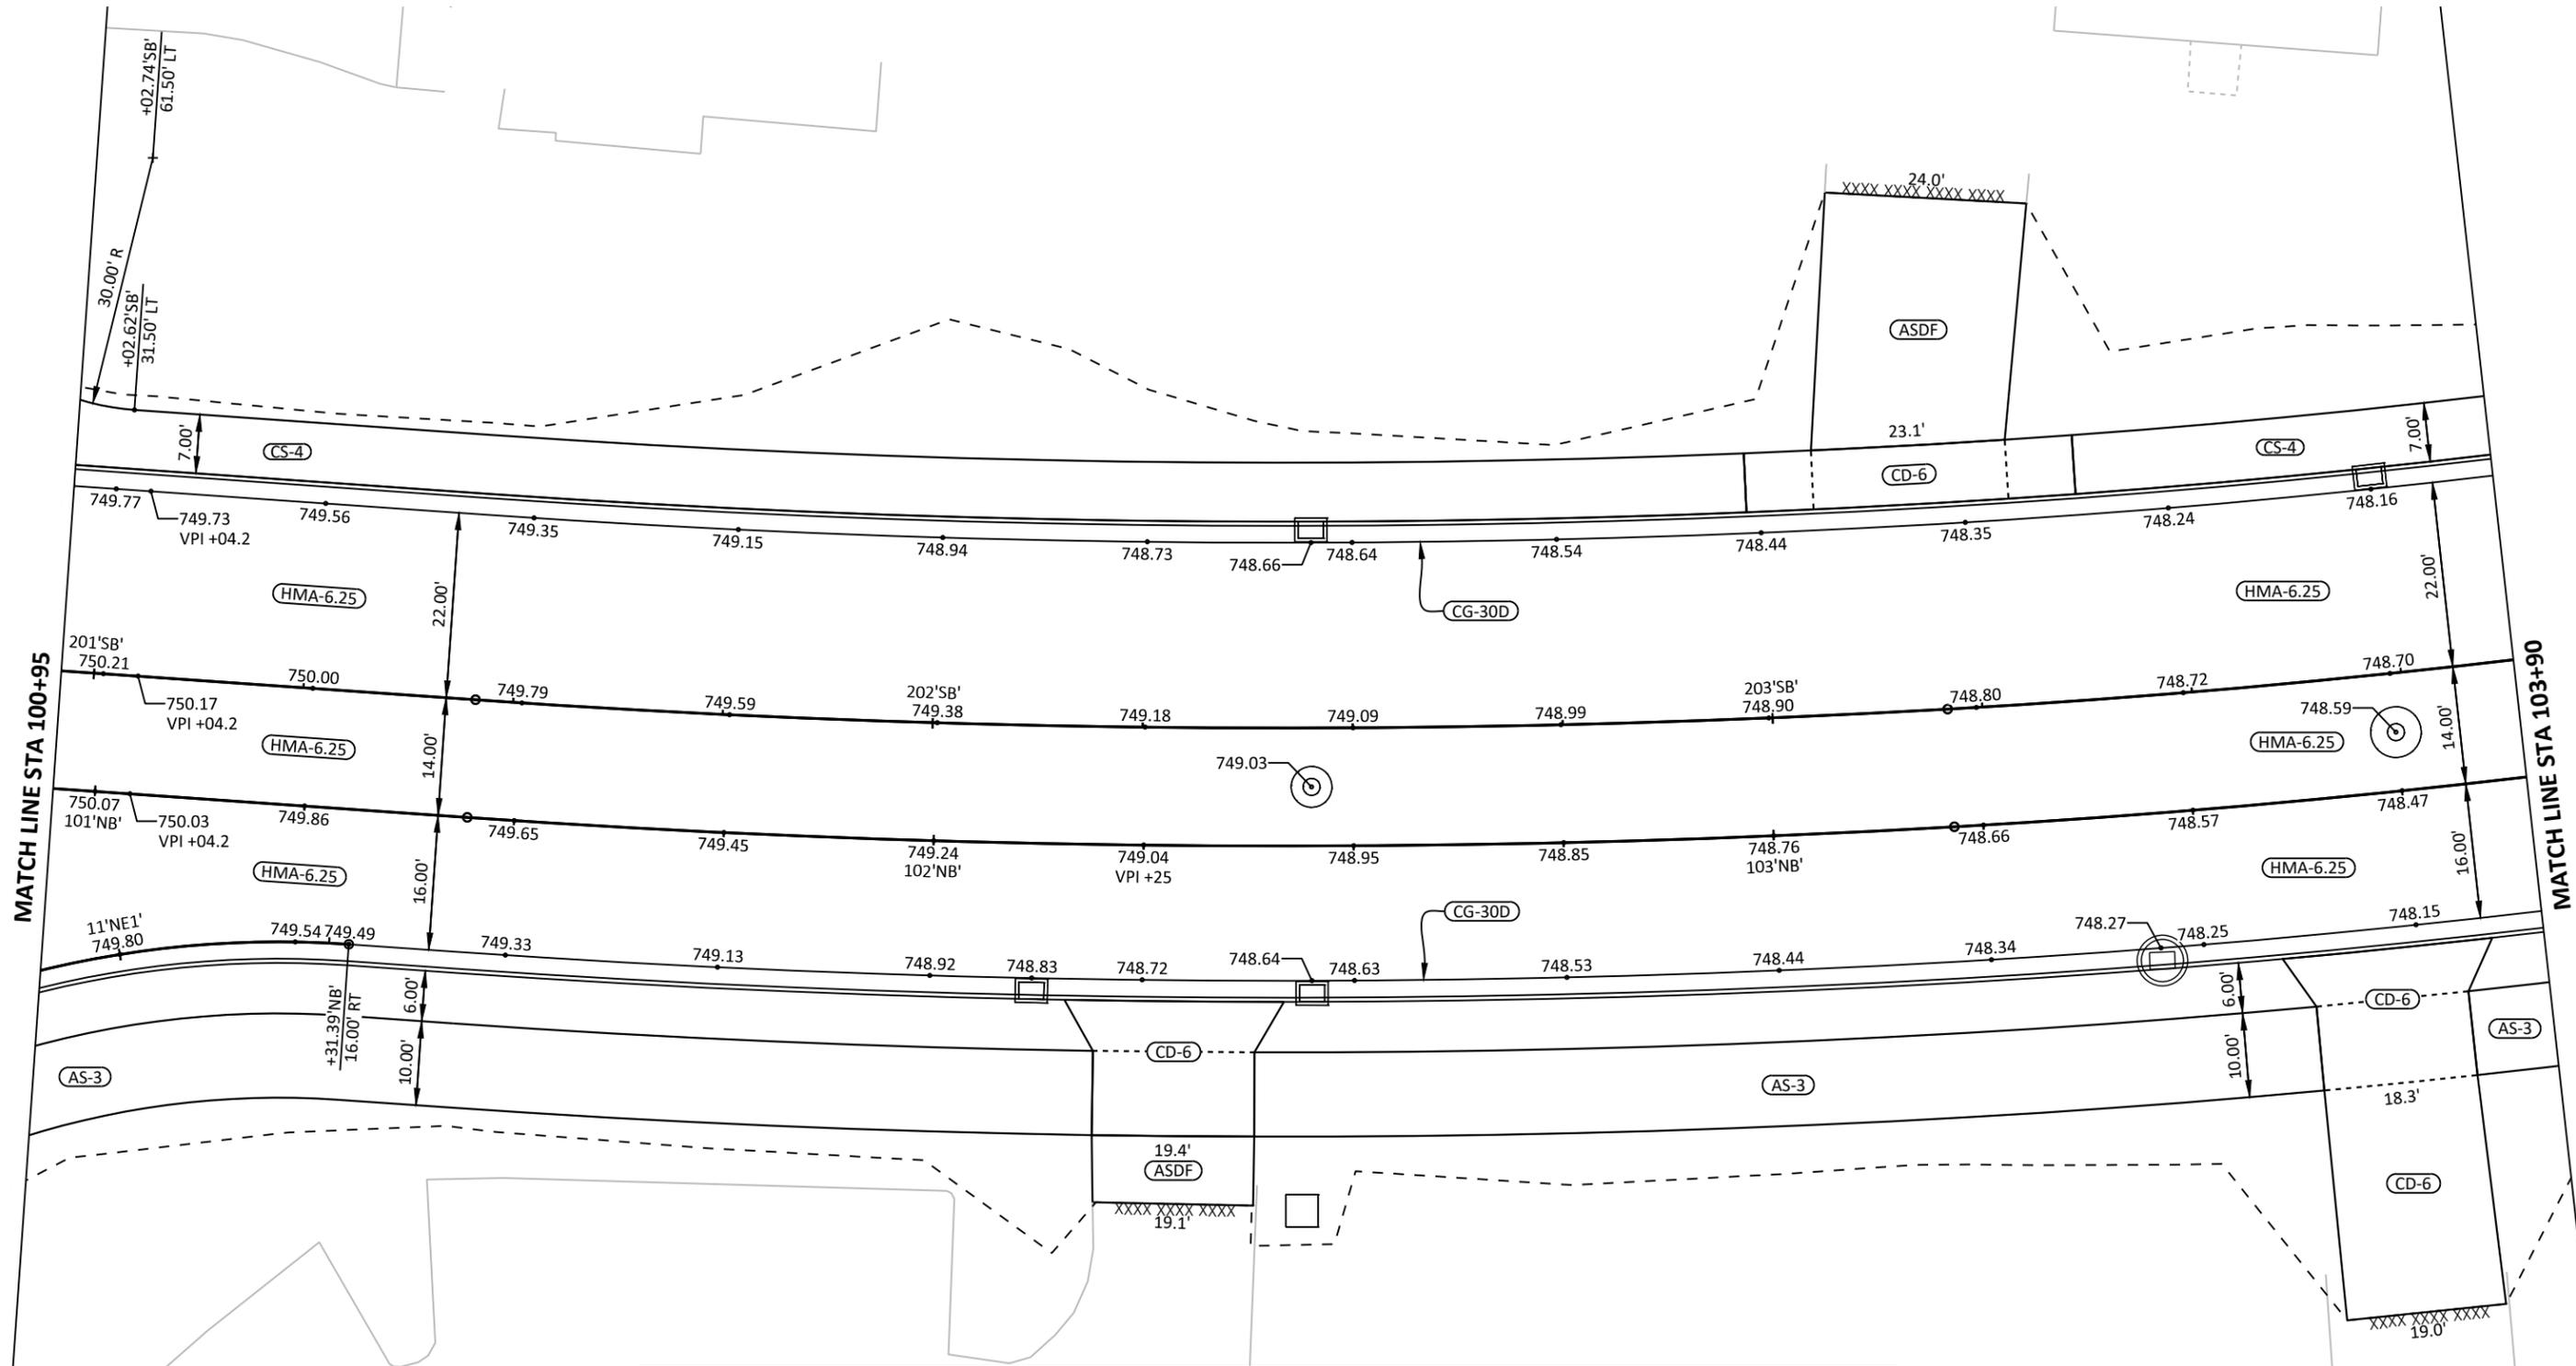

LEGEND FOR PAVING DETAIL

AS-3	ASPHALTIC SURFACE, 3-INCH	CP-8	CONCRETE PAVEMENT, 8-INCH
ASDF	ASPHALTIC SURFACE DRIVEWAYS AND FIELD ENTRANCES	CS-4	CONCRETE SIDEWALK, 4-INCH
BAD-6	BASE AGGREGATE DENSE, 3/4-INCH	CS-4C	CONCRETE SIDEWALK, 4-INCH, COLORED
CCP	CONCRETE CURB, PEDESTRIAN	CS-6	CONCRETE SIDEWALK, 6-INCH
CD-6	CONCRETE DRIVEWAY 6-INCH	CTA-12C	CONCRETE TRUCK APRON, 12-INCH, COLORED
CG-18A	CONCRETE CURB AND GUTTER, 18-INCH, TYPE A	HMA-4.5	HMA PAVEMENT, 4.5-INCHES
CG-30A	CONCRETE CURB AND GUTTER, 30-INCH, TYPE A	HMA-6.25	HMA PAVEMENT, 6.25 INCHES
CG-30D	CONCRETE CURB AND GUTTER, 30-INCH, TYPE D	HMA-7	HMA PAVEMENT, 7 INCHES
CG-36R4	CONCRETE CURB AND GUTTER, 4-INCH SLOPED, 36-INCH, TYPE R	WF-NP	CURB RAMP DETECTABLE WARNING FIELD, NATURAL PATINA
CMSN1	CONCRETE MEDIAN SLOPE NOSE, TYPE 1	WFR-NP	CURB RAMP DETECTABLE WARNING FIELD, RADIAL, NATURAL PATINA
CMSN2	CONCRETE MEDIAN SLOPE NOSE, TYPE 2		



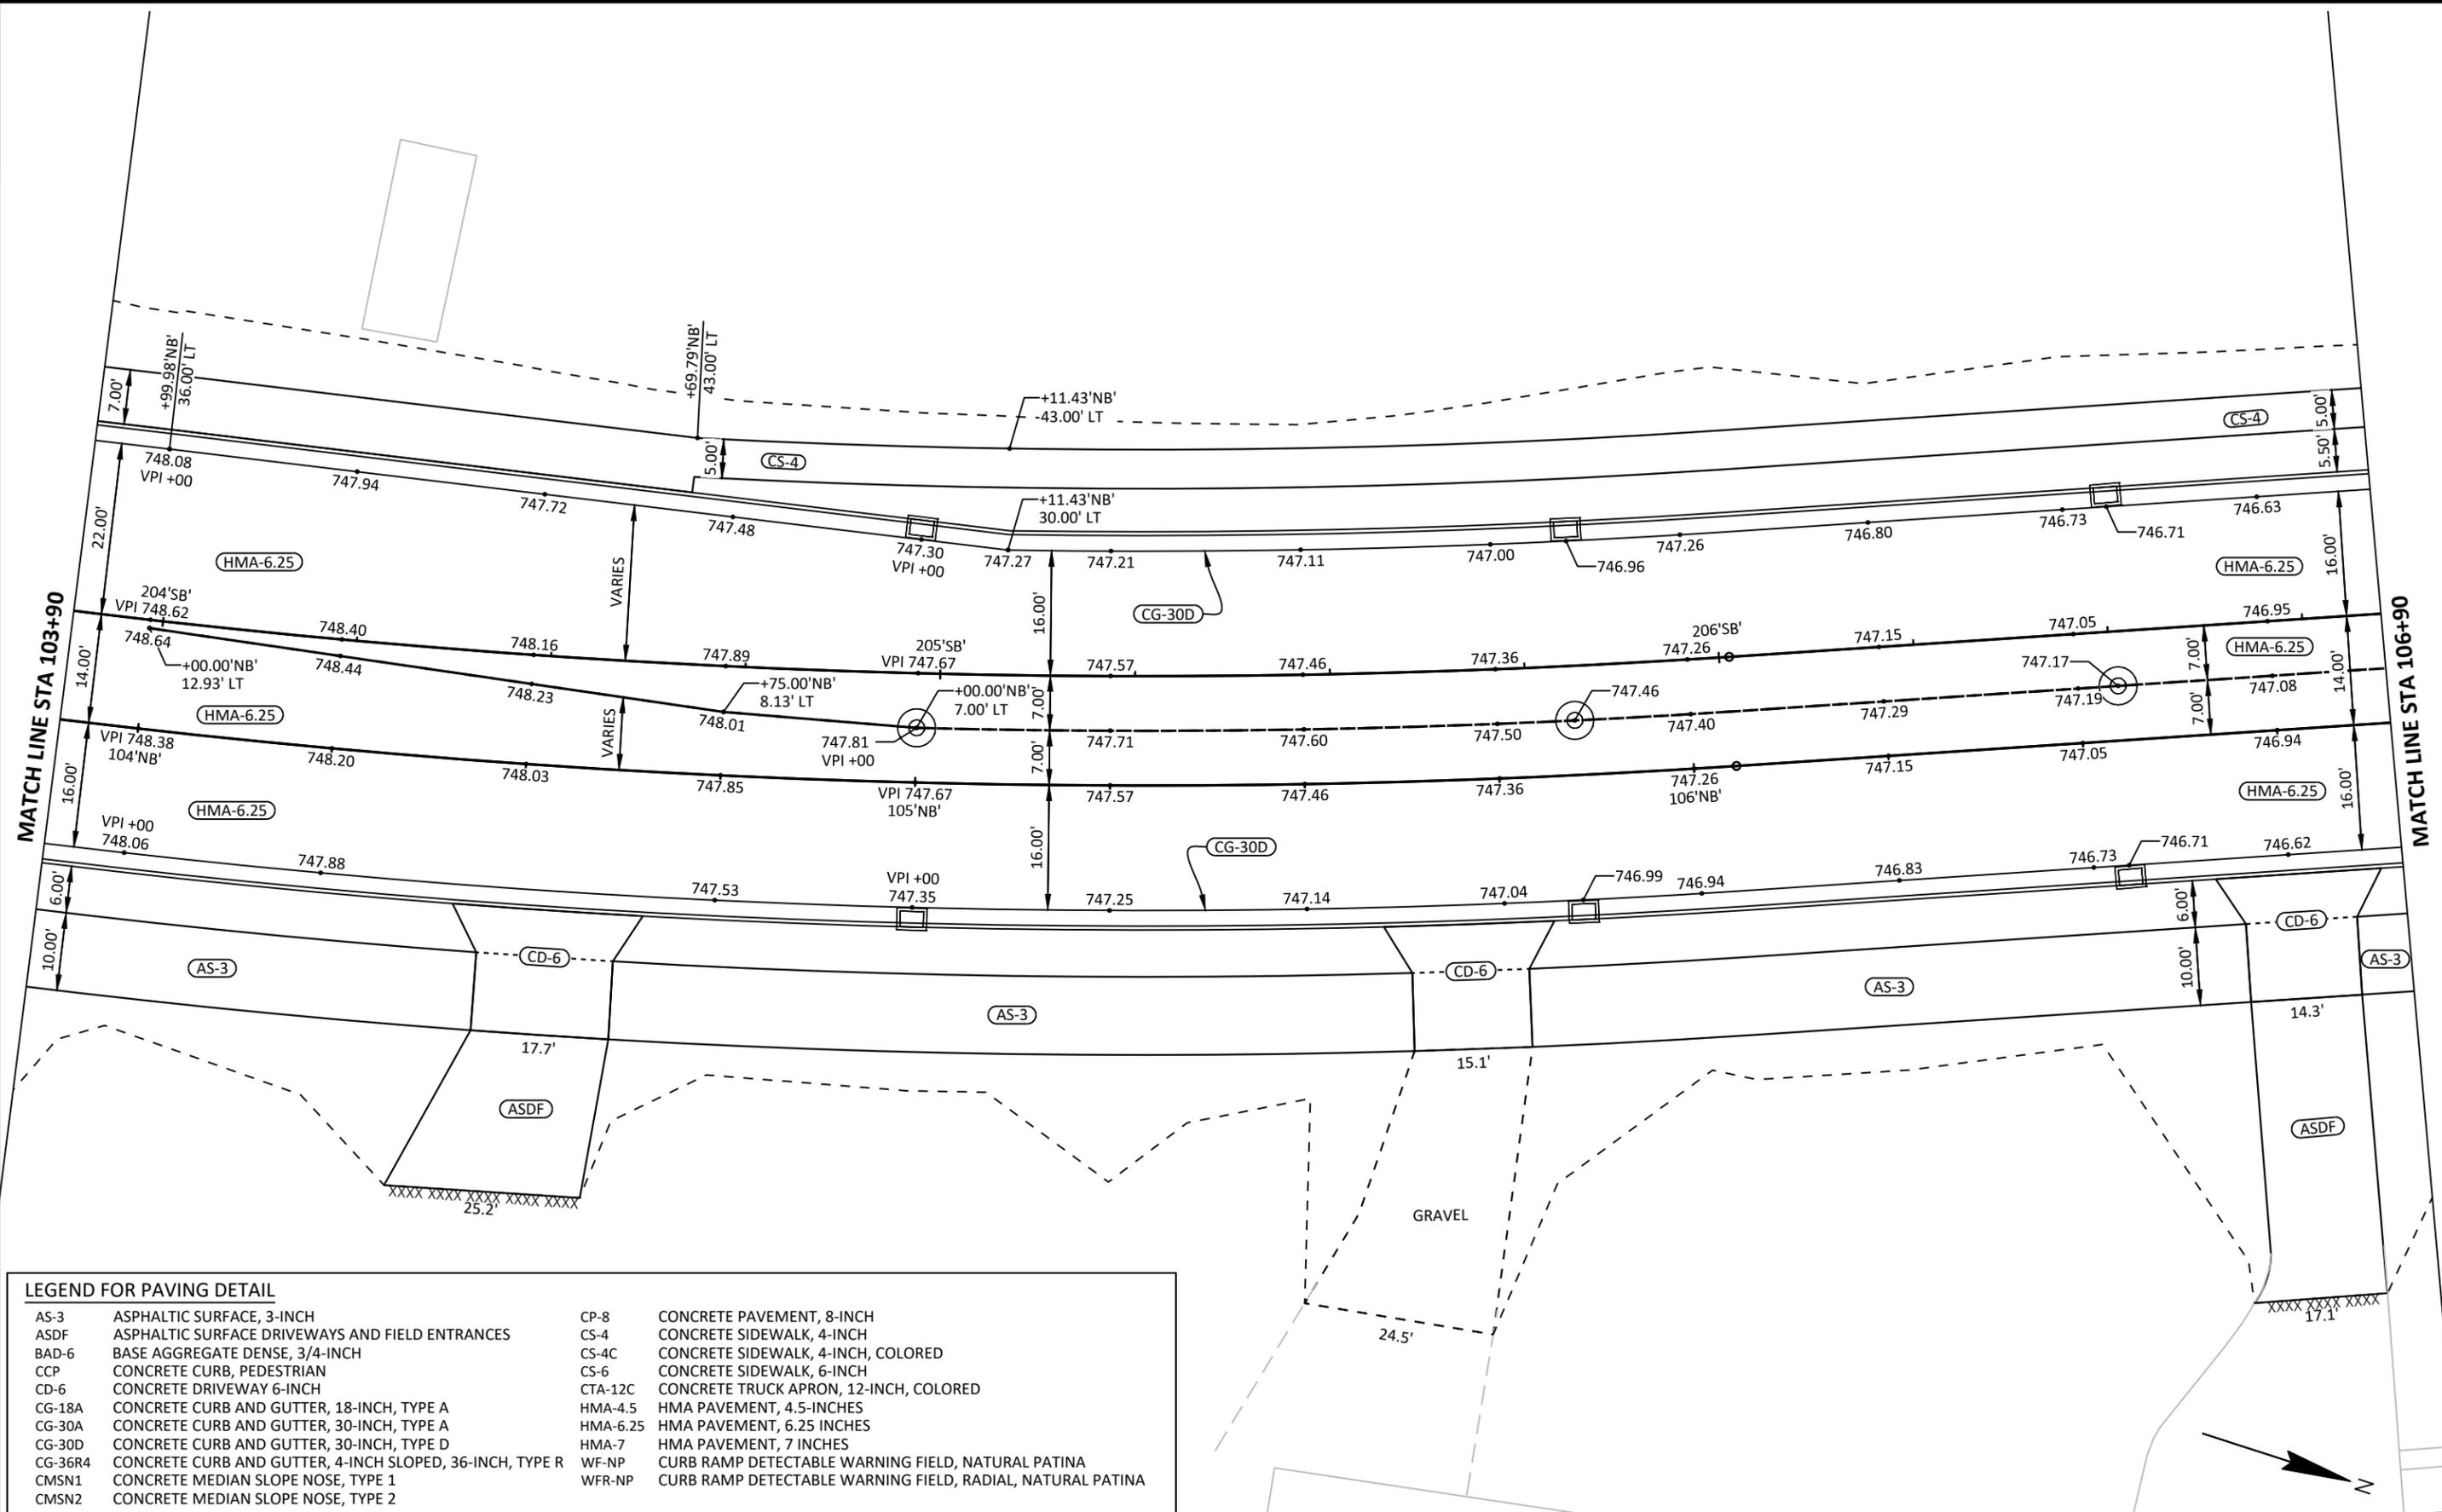


LEGEND FOR PAVING DETAIL

AS-3	ASPHALTIC SURFACE, 3-INCH	CP-8	CONCRETE PAVEMENT, 8-INCH
ASDF	ASPHALTIC SURFACE DRIVEWAYS AND FIELD ENTRANCES	CS-4	CONCRETE SIDEWALK, 4-INCH
BAD-6	BASE AGGREGATE DENSE, 3/4-INCH	CS-4C	CONCRETE SIDEWALK, 4-INCH, COLORED
CCP	CONCRETE CURB, PEDESTRIAN	CS-6	CONCRETE SIDEWALK, 6-INCH
CD-6	CONCRETE DRIVEWAY 6-INCH	CTA-12C	CONCRETE TRUCK APRON, 12-INCH, COLORED
CG-18A	CONCRETE CURB AND GUTTER, 18-INCH, TYPE A	HMA-4.5	HMA PAVEMENT, 4.5-INCHES
CG-30A	CONCRETE CURB AND GUTTER, 30-INCH, TYPE A	HMA-6.25	HMA PAVEMENT, 6.25 INCHES
CG-30D	CONCRETE CURB AND GUTTER, 30-INCH, TYPE D	HMA-7	HMA PAVEMENT, 7 INCHES
CG-36R4	CONCRETE CURB AND GUTTER, 4-INCH SLOPED, 36-INCH, TYPE R	WF-NP	CURB RAMP DETECTABLE WARNING FIELD, NATURAL PATINA
CMSN1	CONCRETE MEDIAN SLOPE NOSE, TYPE 1	WFR-NP	CURB RAMP DETECTABLE WARNING FIELD, RADIAL, NATURAL PATINA
CMSN2	CONCRETE MEDIAN SLOPE NOSE, TYPE 2		

MATCH LINE STA 106+90

MATCH LINE STA 109+90

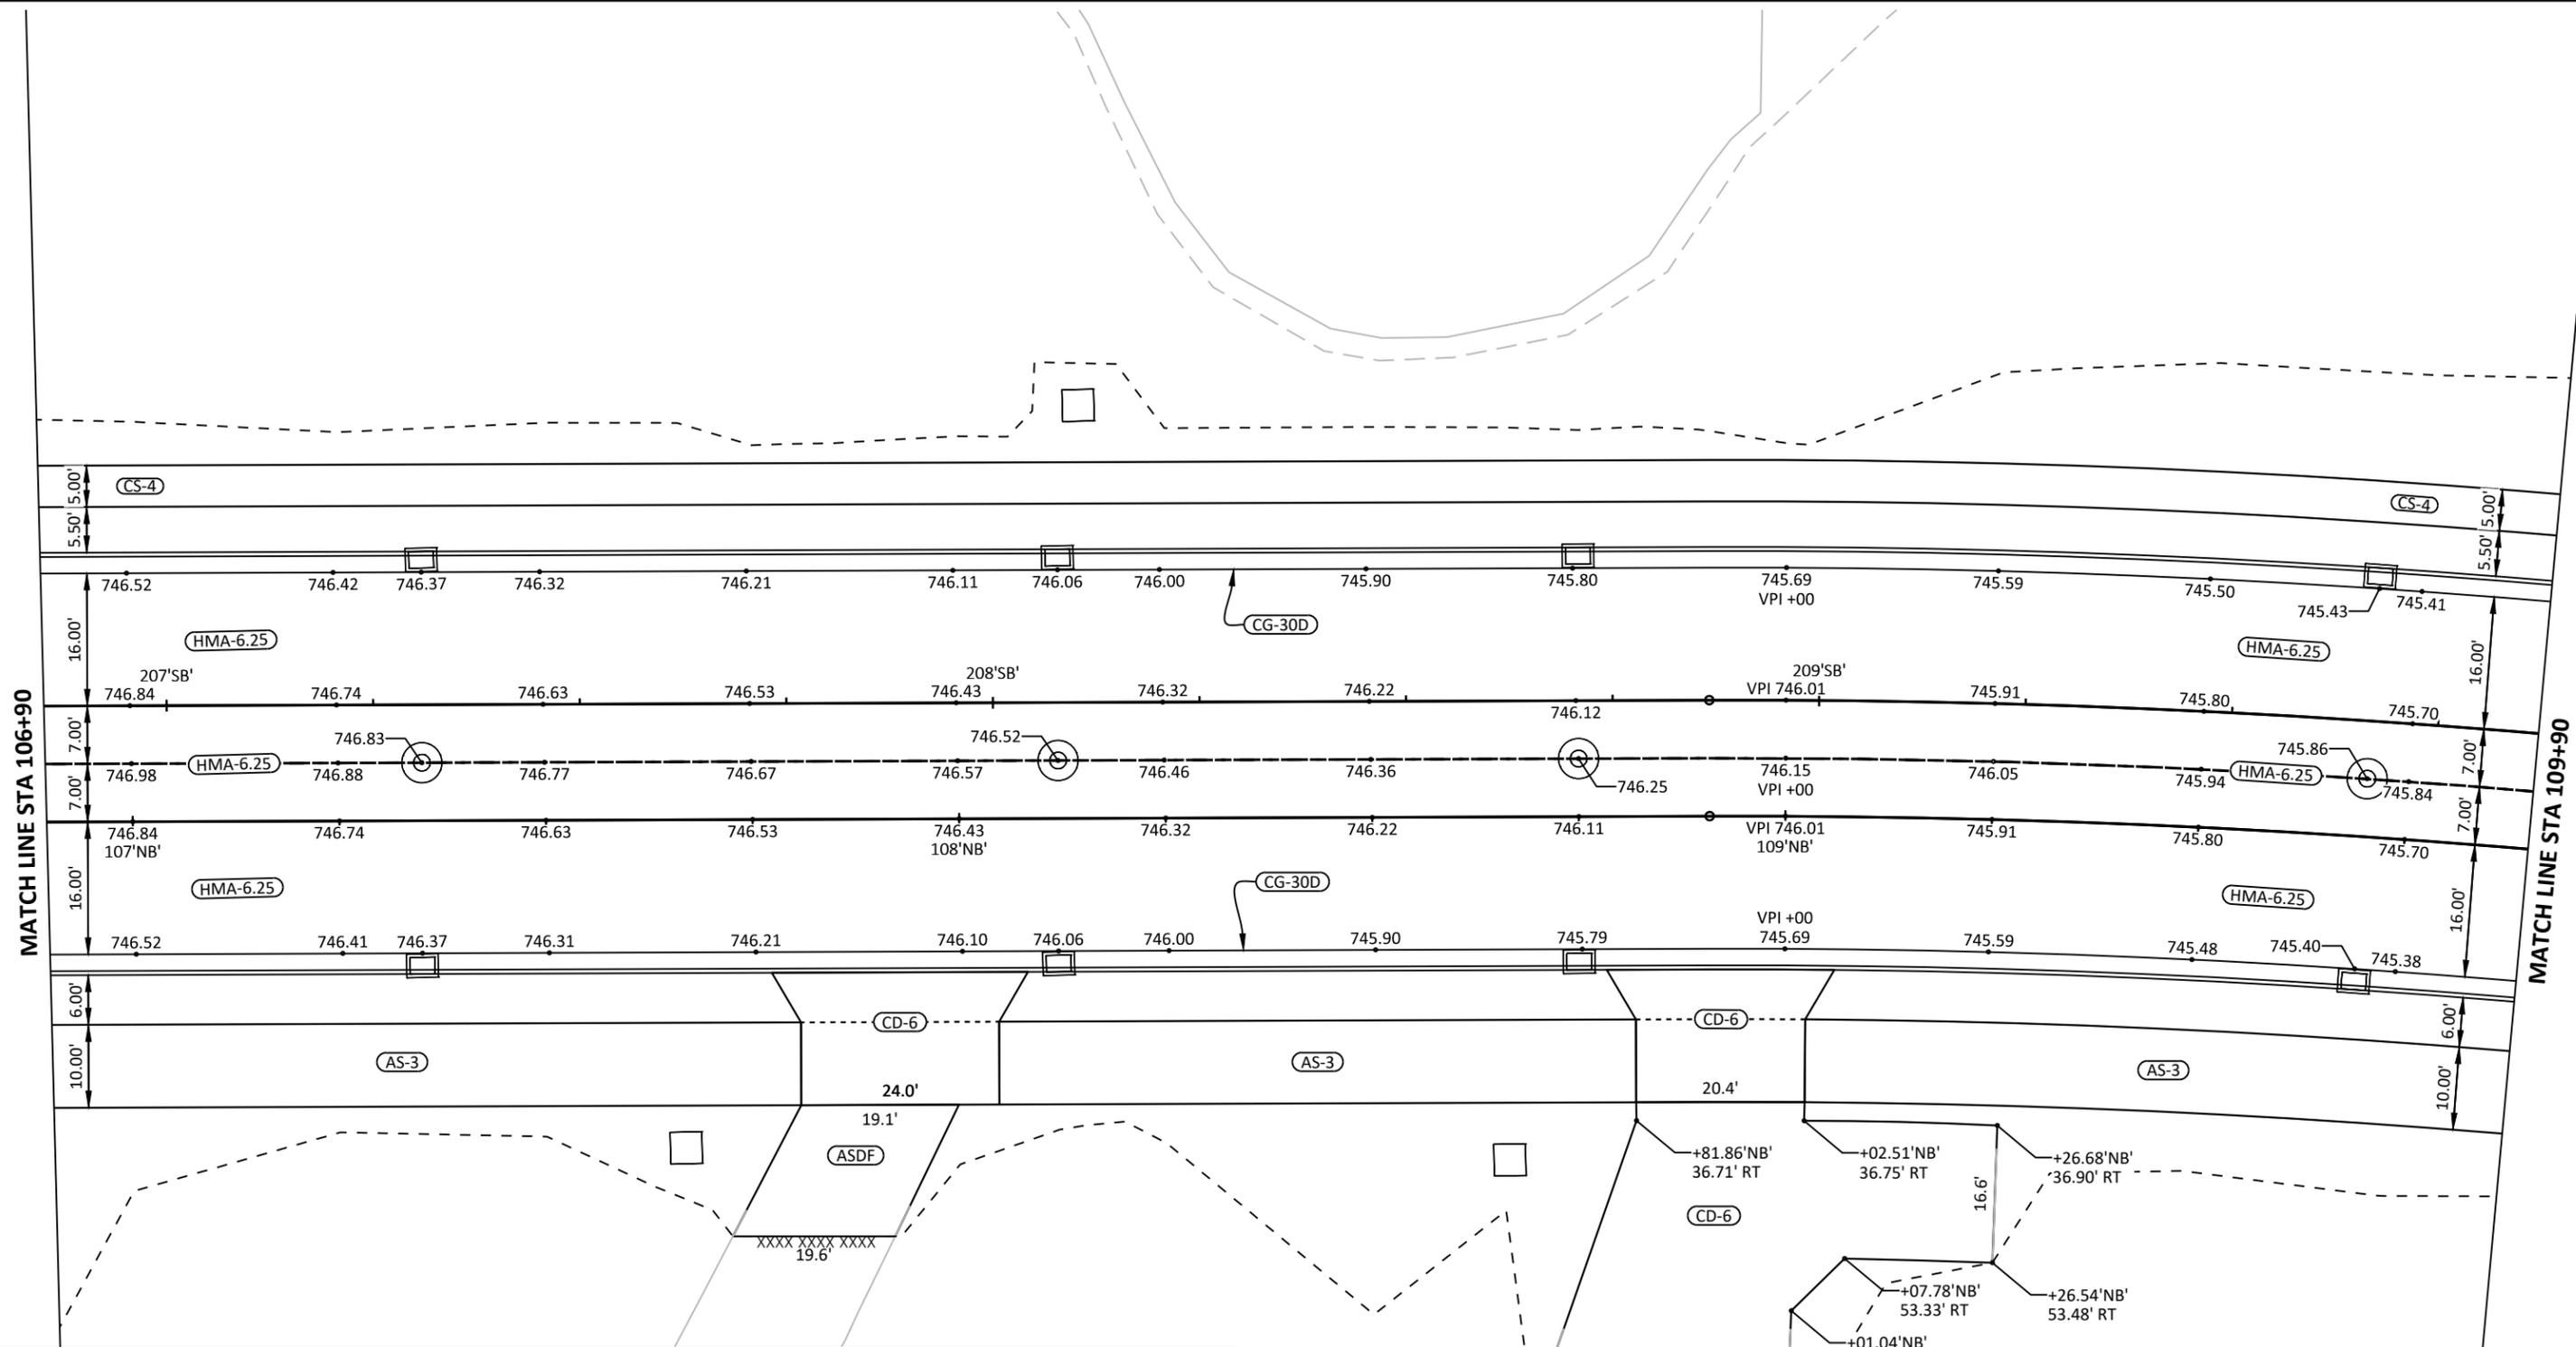

LEGEND FOR PAVING DETAIL

AS-3	ASPHALTIC SURFACE, 3-INCH	CP-8	CONCRETE PAVEMENT, 8-INCH
ASDF	ASPHALTIC SURFACE DRIVEWAYS AND FIELD ENTRANCES	CS-4	CONCRETE SIDEWALK, 4-INCH
BAD-6	BASE AGGREGATE DENSE, 3/4-INCH	CS-4C	CONCRETE SIDEWALK, 4-INCH, COLORED
CCP	CONCRETE CURB, PEDESTRIAN	CS-6	CONCRETE SIDEWALK, 6-INCH
CD-6	CONCRETE DRIVEWAY 6-INCH	CTA-12C	CONCRETE TRUCK APRON, 12-INCH, COLORED
CG-18A	CONCRETE CURB AND GUTTER, 18-INCH, TYPE A	HMA-4.5	HMA PAVEMENT, 4.5-INCHES
CG-30A	CONCRETE CURB AND GUTTER, 30-INCH, TYPE A	HMA-6.25	HMA PAVEMENT, 6.25 INCHES
CG-30D	CONCRETE CURB AND GUTTER, 30-INCH, TYPE D	HMA-7	HMA PAVEMENT, 7 INCHES
CG-36R4	CONCRETE CURB AND GUTTER, 4-INCH SLOPED, 36-INCH, TYPE R	WF-NP	CURB RAMP DETECTABLE WARNING FIELD, NATURAL PATINA
CMSN1	CONCRETE MEDIAN SLOPE NOSE, TYPE 1	WFR-NP	CURB RAMP DETECTABLE WARNING FIELD, RADIAL, NATURAL PATINA
CMSN2	CONCRETE MEDIAN SLOPE NOSE, TYPE 2		

PROJECT NO: 4676-04-71

HWY: CTH N

COUNTY: OUTAGAMIE

PAVING DETAILS - CTH N


SHEET


Prelim 11

E

LEGEND FOR PAVING DETAIL

AS-3	ASPHALTIC SURFACE, 3-INCH	CP-8	CONCRETE PAVEMENT, 8-INCH
ASDF	ASPHALTIC SURFACE DRIVEWAYS AND FIELD ENTRANCES	CS-4	CONCRETE SIDEWALK, 4-INCH
BAD-6	BASE AGGREGATE DENSE, 3/4-INCH	CS-4C	CONCRETE SIDEWALK, 4-INCH, COLORED
CCP	CONCRETE CURB, PEDESTRIAN	CS-6	CONCRETE SIDEWALK, 6-INCH
CD-6	CONCRETE DRIVEWAY 6-INCH	CTA-12C	CONCRETE TRUCK APRON, 12-INCH, COLORED
CG-18A	CONCRETE CURB AND GUTTER, 18-INCH, TYPE A	HMA-4.5	HMA PAVEMENT, 4.5-INCHES
CG-30A	CONCRETE CURB AND GUTTER, 30-INCH, TYPE A	HMA-6.25	HMA PAVEMENT, 6.25 INCHES
CG-30D	CONCRETE CURB AND GUTTER, 30-INCH, TYPE D	HMA-7	HMA PAVEMENT, 7 INCHES
CG-36R4	CONCRETE CURB AND GUTTER, 4-INCH SLOPED, 36-INCH, TYPE R	WF-NP	CURB RAMP DETECTABLE WARNING FIELD, NATURAL PATINA
CMSN1	CONCRETE MEDIAN SLOPE NOSE, TYPE 1	WFR-NP	CURB RAMP DETECTABLE WARNING FIELD, RADIAL, NATURAL PATINA
CMSN2	CONCRETE MEDIAN SLOPE NOSE, TYPE 2		

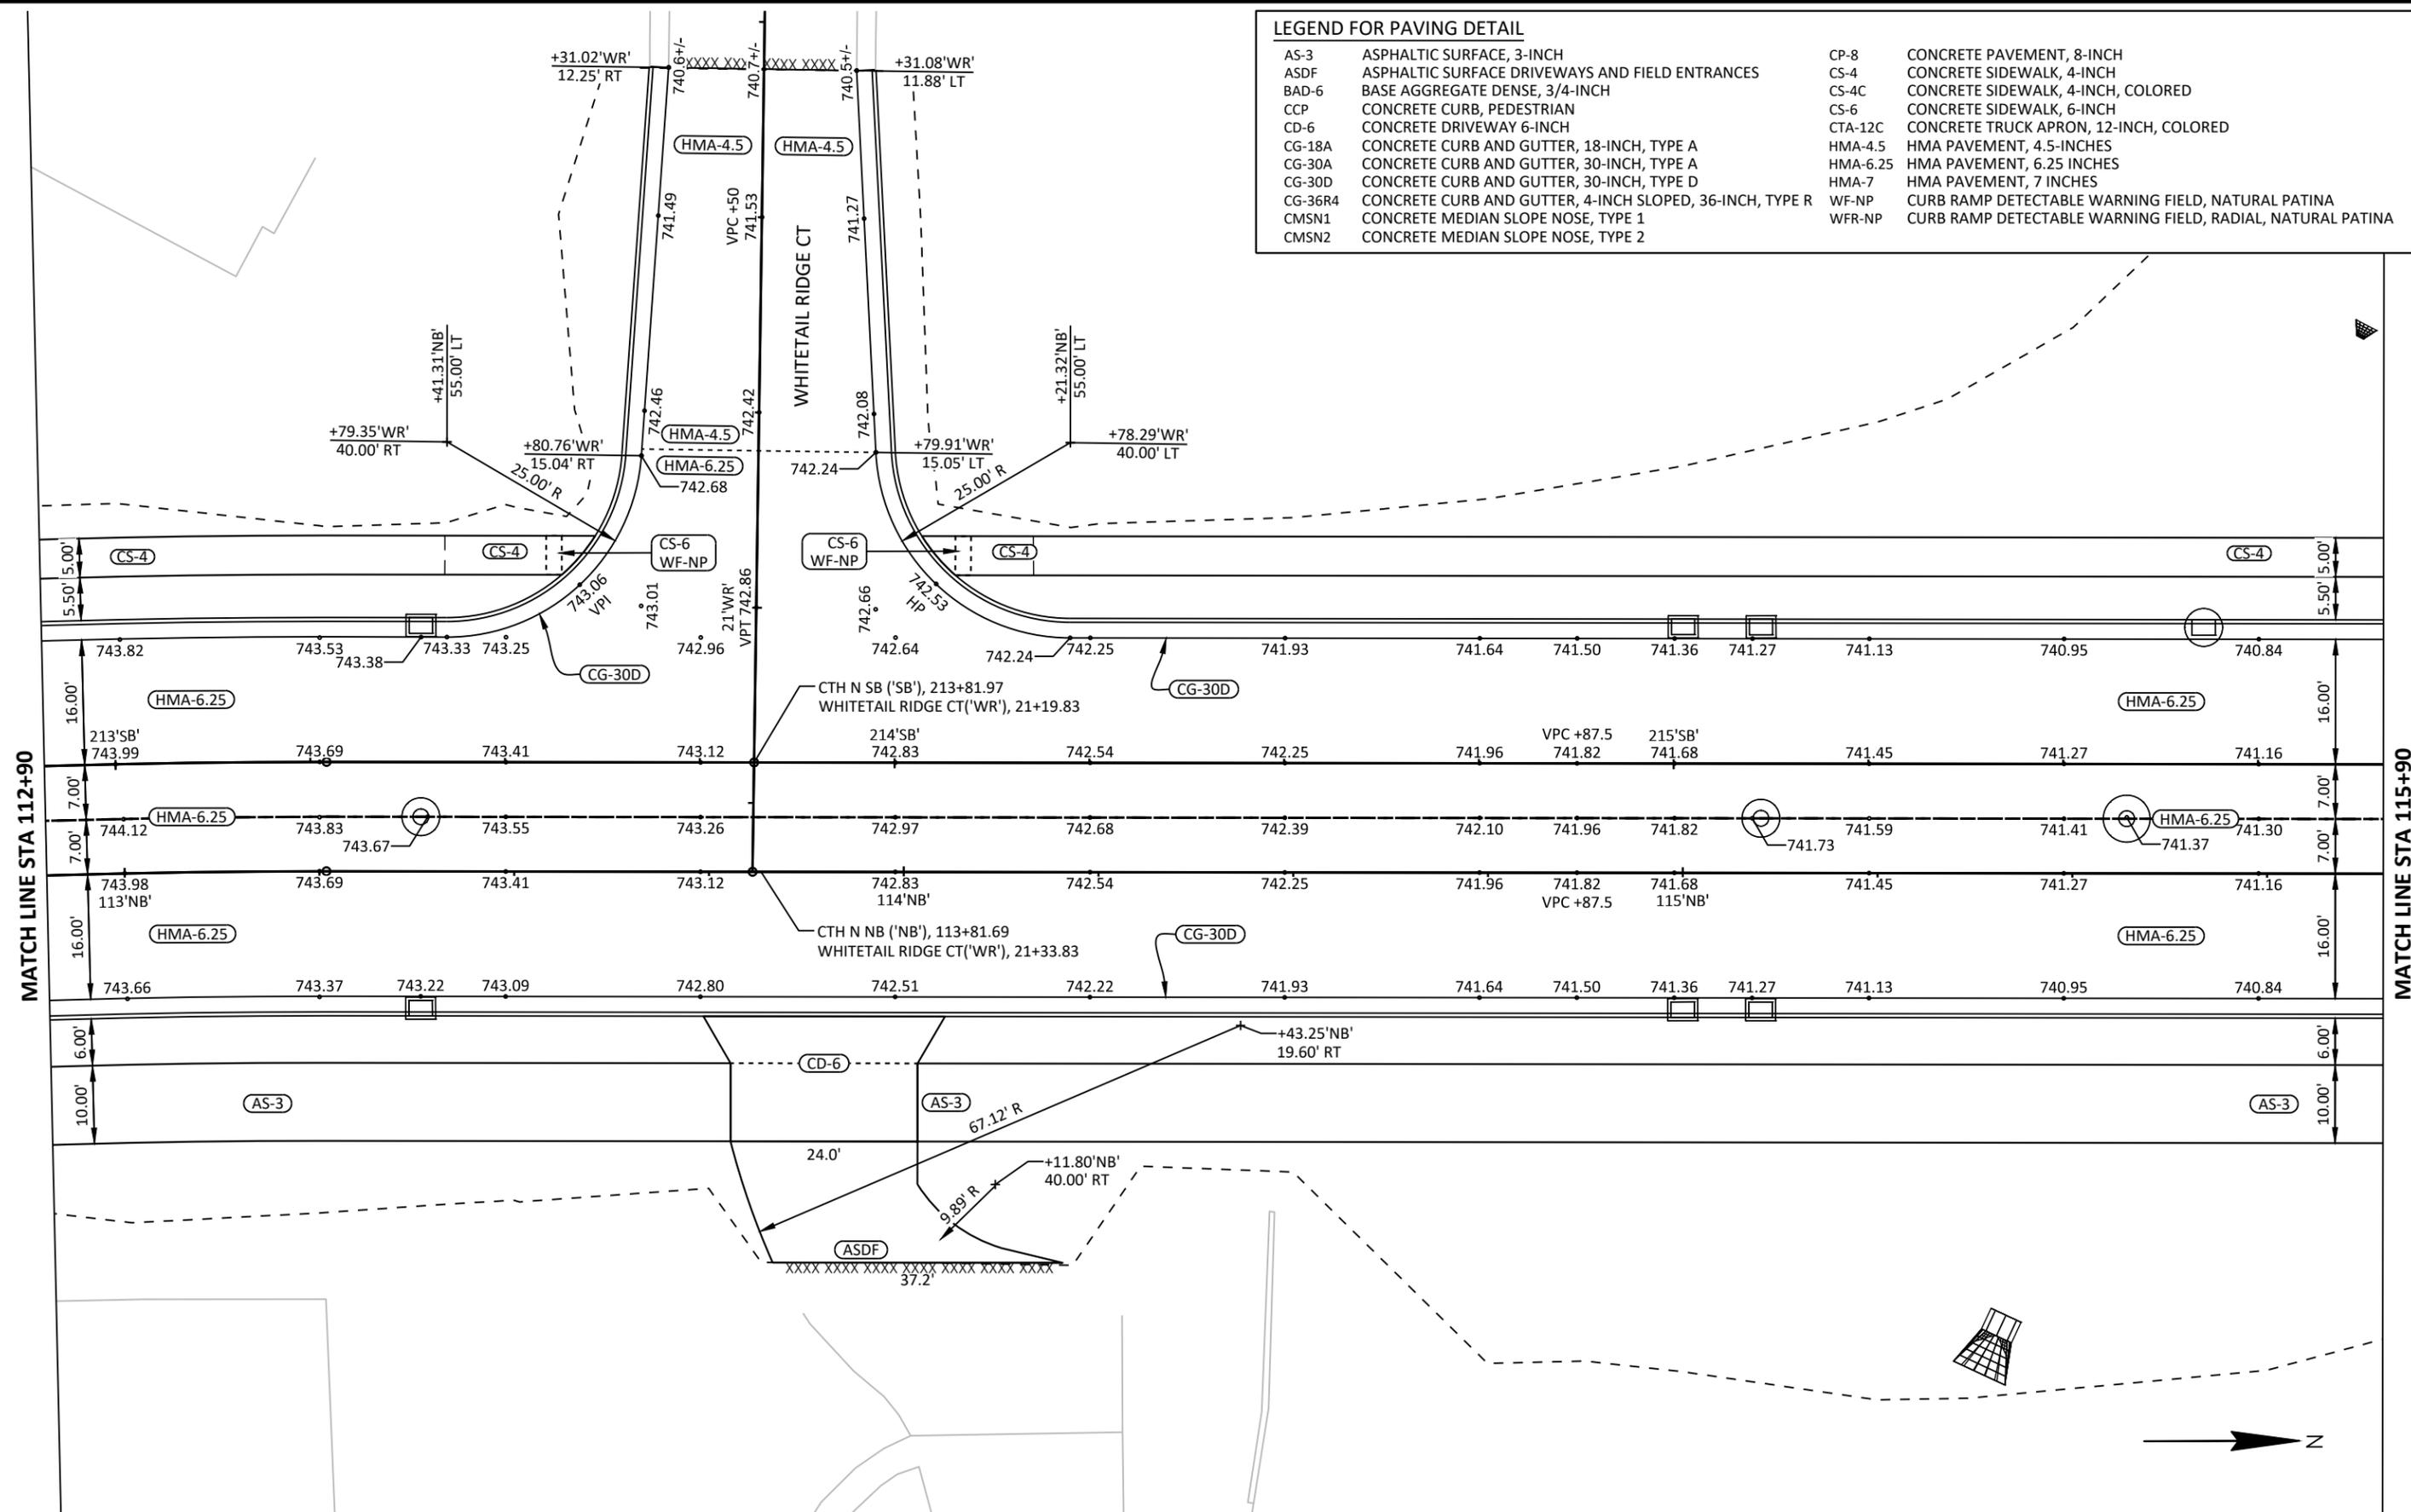

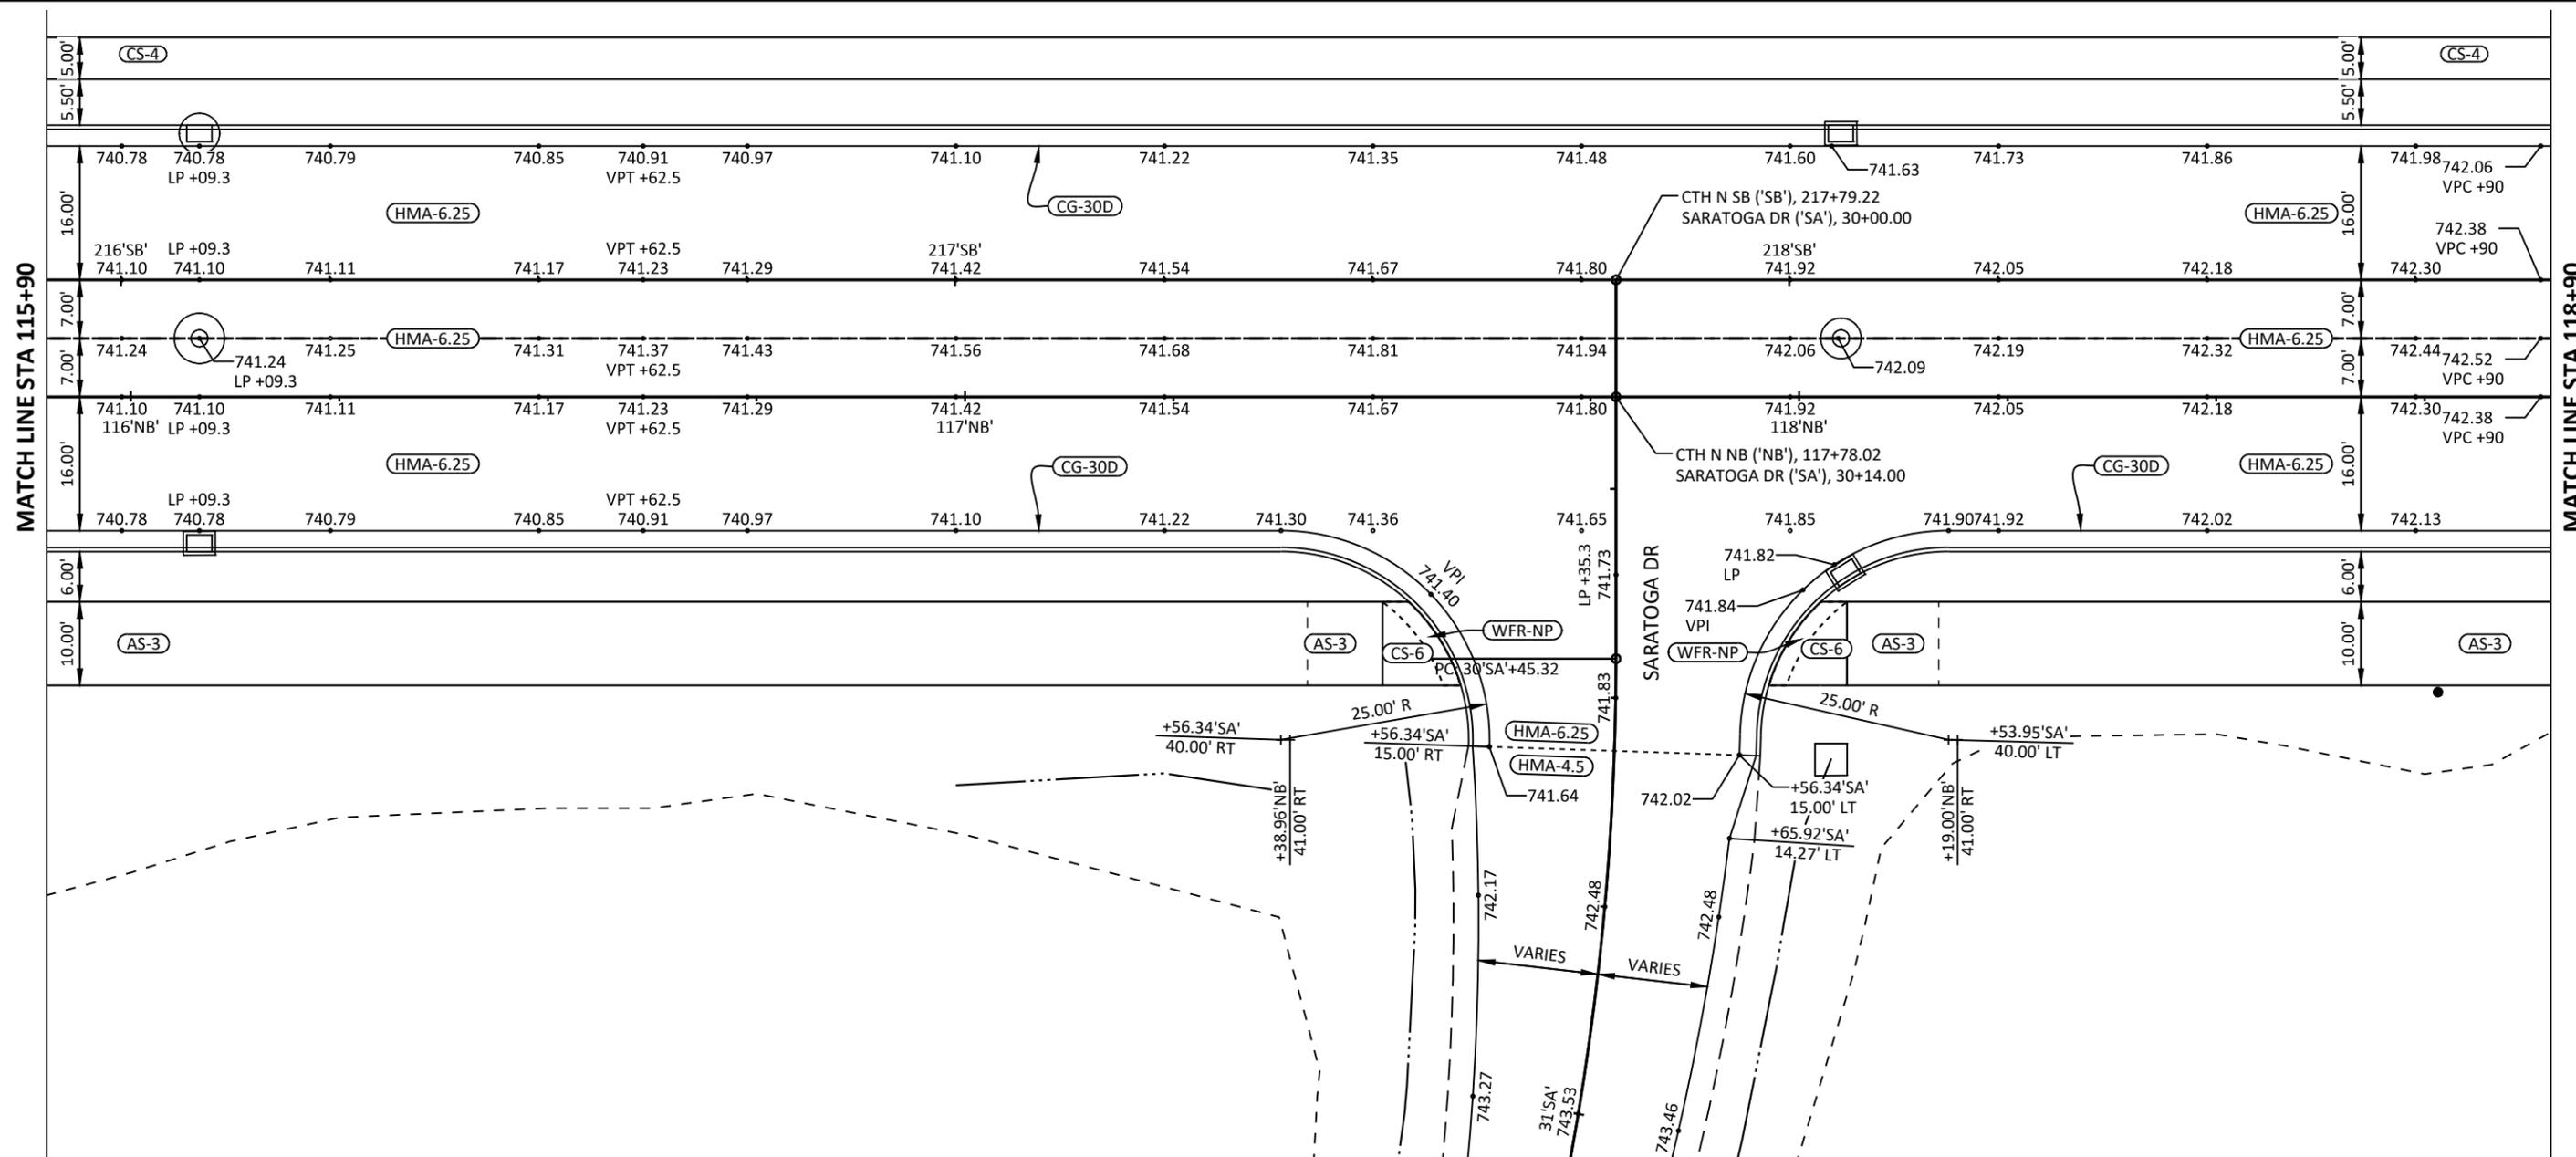


LEGEND FOR PAVING DETAIL

AS-3	ASPHALTIC SURFACE, 3-INCH
ASDF	ASPHALTIC SURFACE DRIVEWAYS AND FIELD ENTRANCES
BAD-6	BASE AGGREGATE DENSE, 3/4-INCH
CCP	CONCRETE CURB, PEDESTRIAN
CD-6	CONCRETE DRIVEWAY 6-INCH
CG-18A	CONCRETE CURB AND GUTTER, 18-INCH, TYPE A
CG-30A	CONCRETE CURB AND GUTTER, 30-INCH, TYPE A
CG-30D	CONCRETE CURB AND GUTTER, 30-INCH, TYPE D
CG-36R4	CONCRETE CURB AND GUTTER, 4-INCH SLOPED, 36-INCH, TYPE R
CMSN1	CONCRETE MEDIAN SLOPE NOSE, TYPE 1
CMSN2	CONCRETE MEDIAN SLOPE NOSE, TYPE 2
CP-8	CONCRETE PAVEMENT, 8-INCH
CS-4	CONCRETE SIDEWALK, 4-INCH
CS-4C	CONCRETE SIDEWALK, 4-INCH, COLORED
CS-6	CONCRETE SIDEWALK, 6-INCH
CTA-12C	CONCRETE TRUCK APRON, 12-INCH, COLORED
HMA-4.5	HMA PAVEMENT, 4.5-INCHES
HMA-6.25	HMA PAVEMENT, 6.25 INCHES
HMA-7	HMA PAVEMENT, 7 INCHES
WF-NP	CURB RAMP DETECTABLE WARNING FIELD, NATURAL PATINA
WFR-NP	CURB RAMP DETECTABLE WARNING FIELD, RADIAL, NATURAL PATINA

MATCH LINE STA 118+90


MATCH LINE STA 121+90

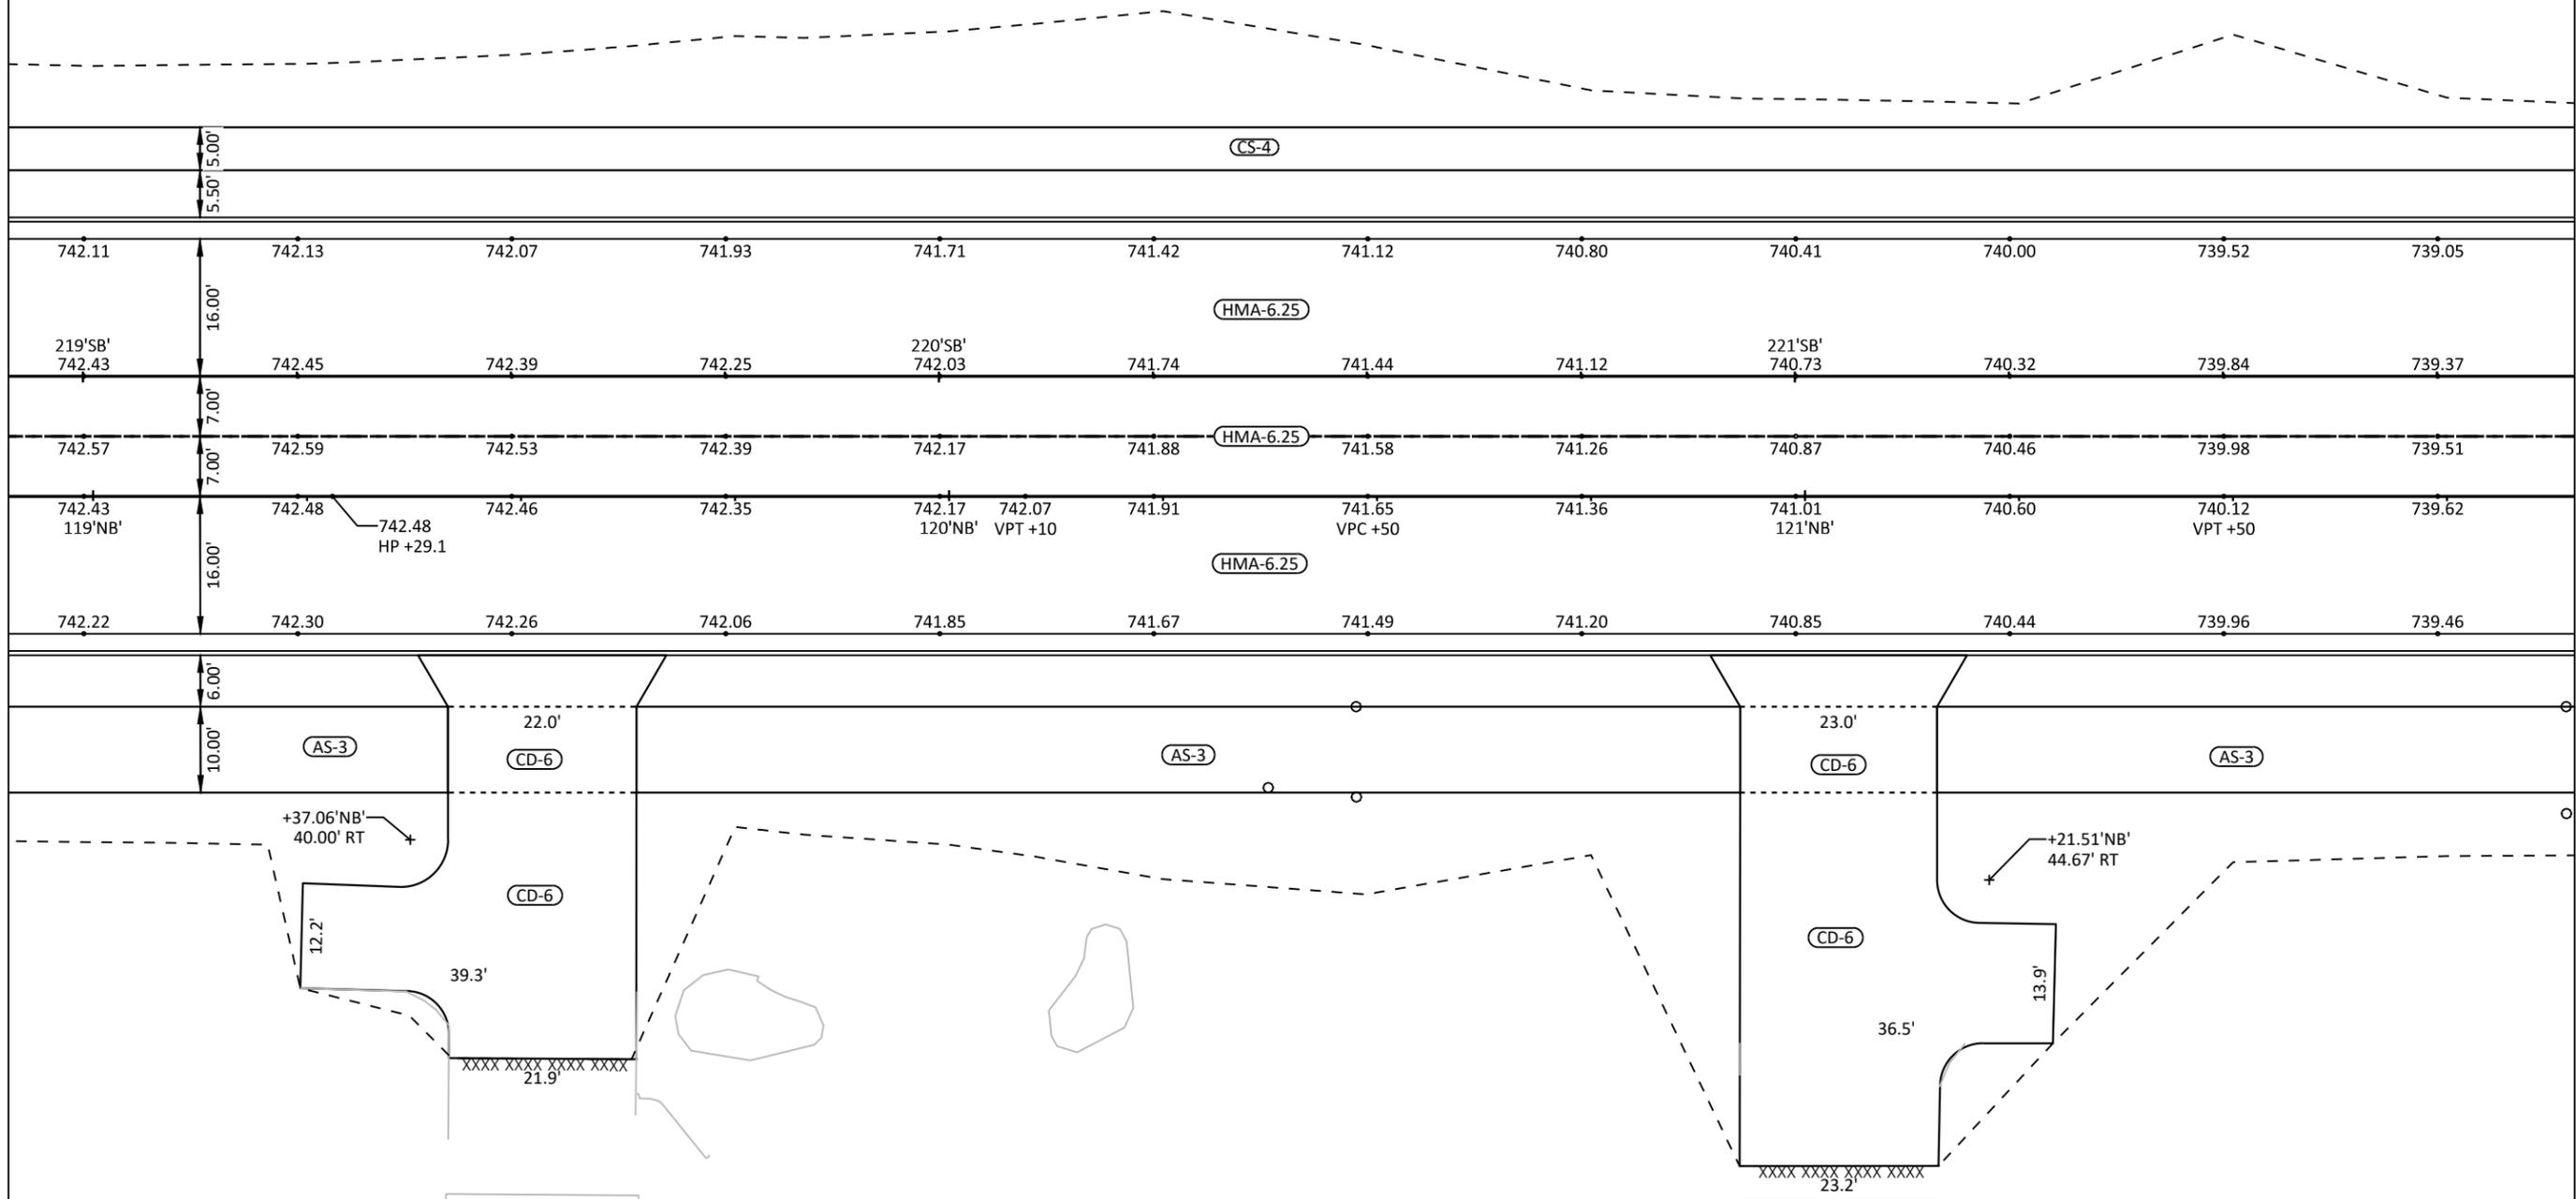

LEGEND FOR PAVING DETAIL


AS-3	ASPHALTIC SURFACE, 3-INCH	CP-8	CONCRETE PAVEMENT, 8-INCH
ASDF	ASPHALTIC SURFACE DRIVEWAYS AND FIELD ENTRANCES	CS-4	CONCRETE SIDEWALK, 4-INCH
BAD-6	BASE AGGREGATE DENSE, 3/4-INCH	CS-4C	CONCRETE SIDEWALK, 4-INCH, COLORED
CCP	CONCRETE CURB, PEDESTRIAN	CS-6	CONCRETE SIDEWALK, 6-INCH
CD-6	CONCRETE DRIVEWAY 6-INCH	CTA-12C	CONCRETE TRUCK APRON, 12-INCH, COLORED
CG-18A	CONCRETE CURB AND GUTTER, 18-INCH, TYPE A	HMA-4.5	HMA PAVEMENT, 4.5-INCHES
CG-30A	CONCRETE CURB AND GUTTER, 30-INCH, TYPE A	HMA-6.25	HMA PAVEMENT, 6.25 INCHES
CG-30D	CONCRETE CURB AND GUTTER, 30-INCH, TYPE D	HMA-7	HMA PAVEMENT, 7 INCHES
CG-36R4	CONCRETE CURB AND GUTTER, 4-INCH SLOPED, 36-INCH, TYPE R	WF-NP	CURB RAMP DETECTABLE WARNING FIELD, NATURAL PATINA
CMSN1	CONCRETE MEDIAN SLOPE NOSE, TYPE 1	WFR-NP	CURB RAMP DETECTABLE WARNING FIELD, RADIAL, NATURAL PATINA
CMSN2	CONCRETE MEDIAN SLOPE NOSE, TYPE 2		




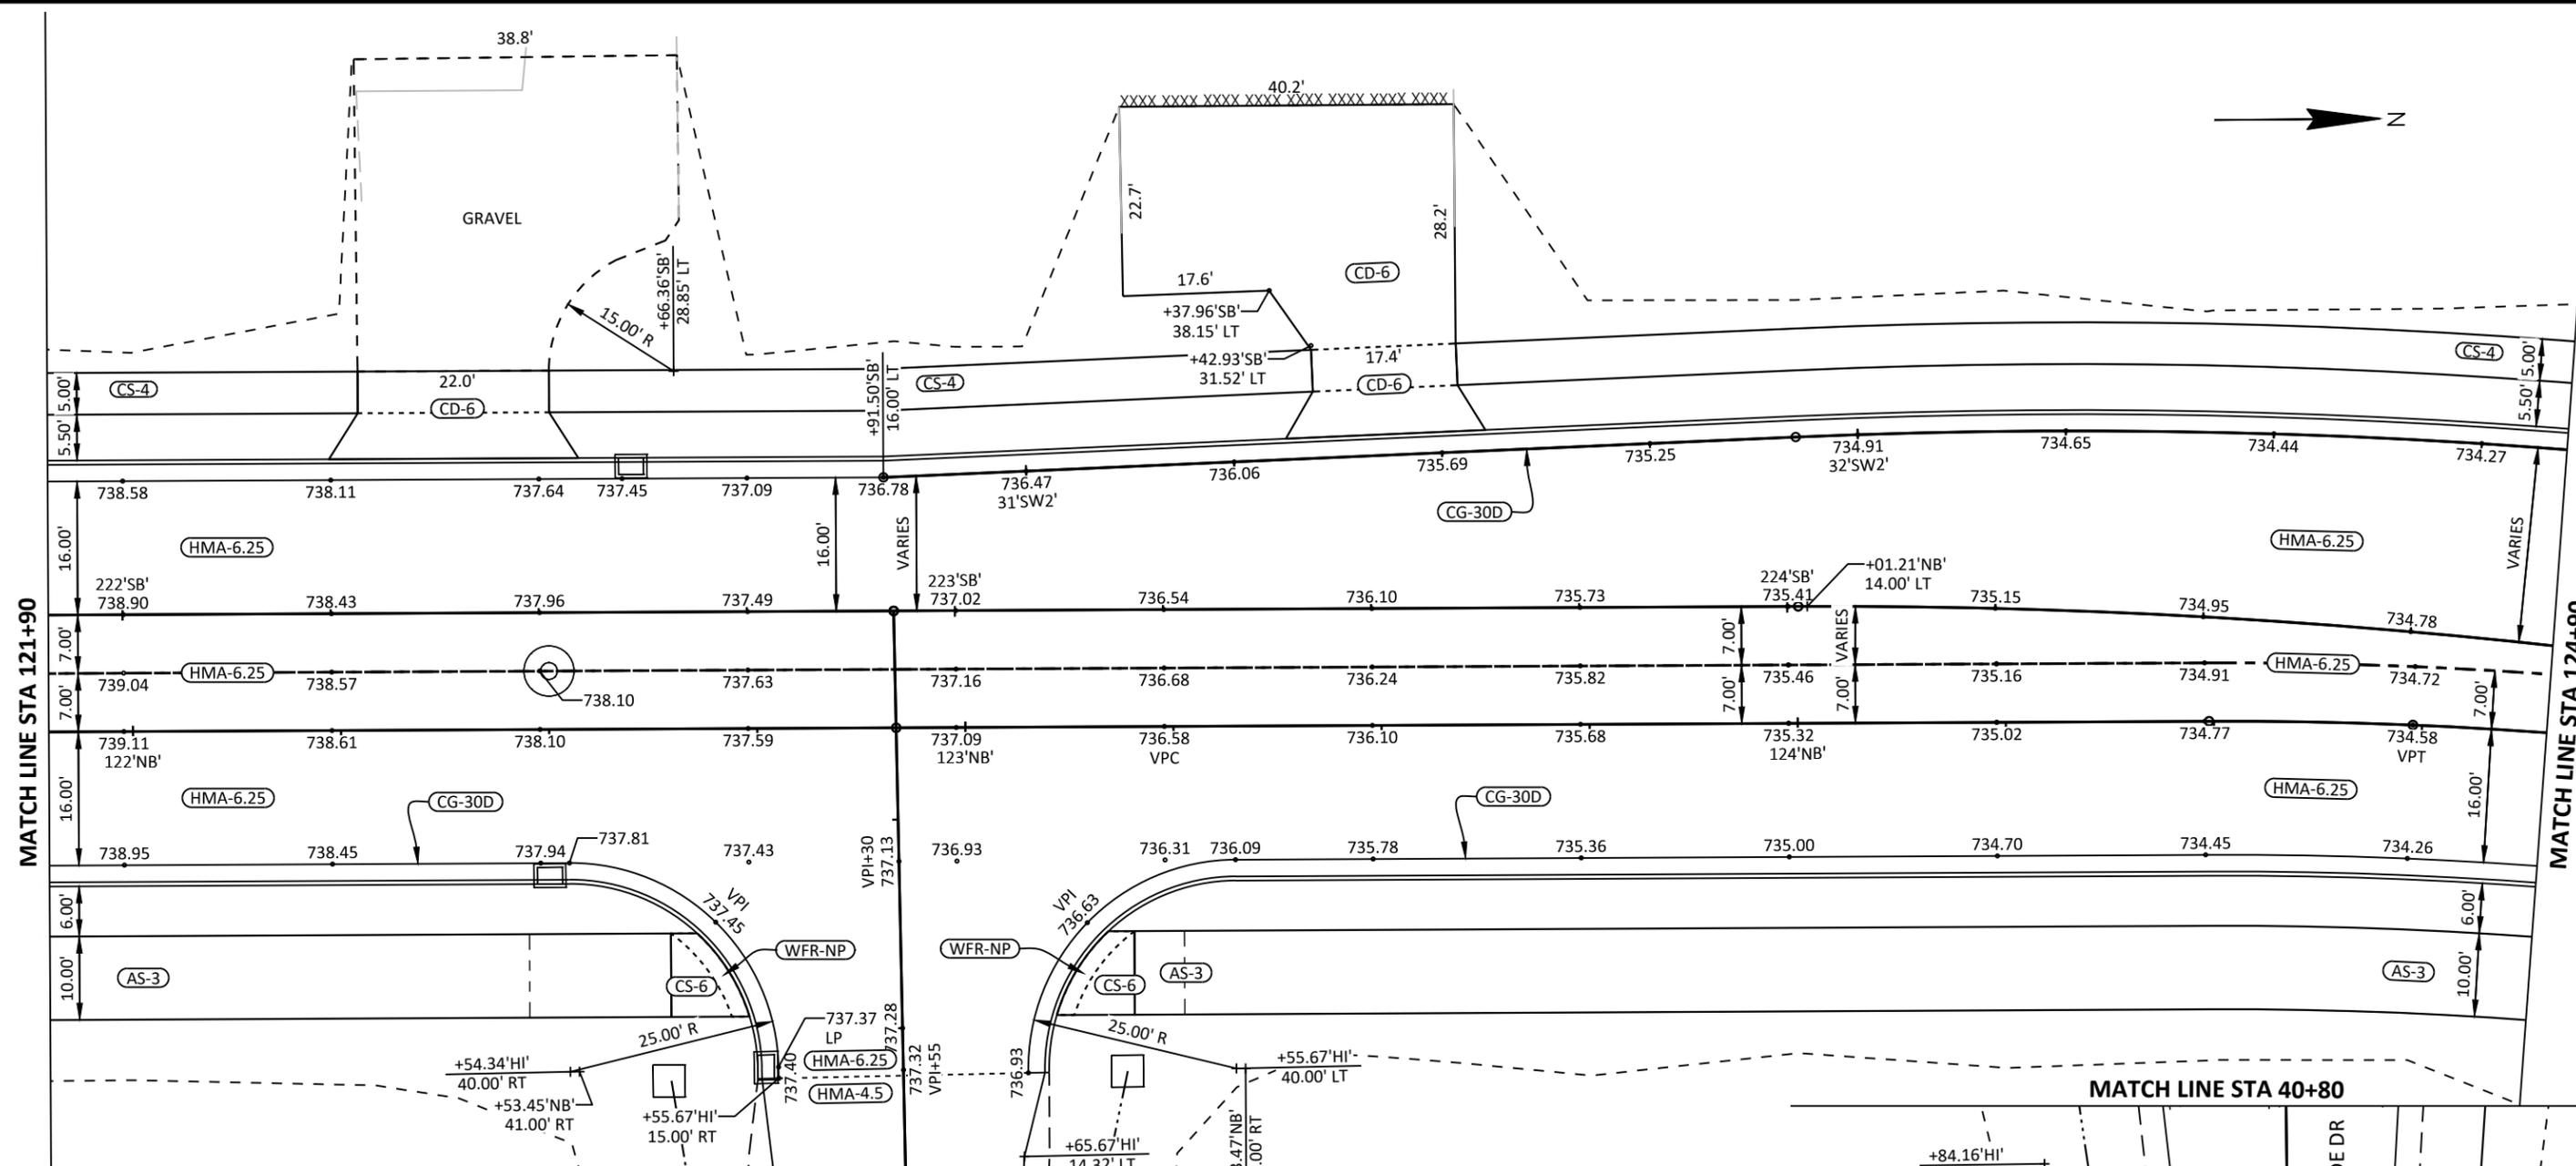

LEGEND FOR PAVING DETAIL


AS-3	ASPHALTIC SURFACE, 3-INCH
ASDF	ASPHALTIC SURFACE DRIVEWAYS AND FIELD ENTRANCES
BAD-6	BASE AGGREGATE DENSE, 3/4-INCH
CCP	CONCRETE CURB, PEDESTRIAN
CD-6	CONCRETE DRIVEWAY 6-INCH
CG-18A	CONCRETE CURB AND GUTTER, 18-INCH, TYPE A
CG-30A	CONCRETE CURB AND GUTTER, 30-INCH, TYPE A
CG-30D	CONCRETE CURB AND GUTTER, 30-INCH, TYPE D
CG-36R4	CONCRETE CURB AND GUTTER, 4-INCH SLOPED, 36-INCH, TYPE R
CMSN1	CONCRETE MEDIAN SLOPE NOSE, TYPE 1
CMSN2	CONCRETE MEDIAN SLOPE NOSE, TYPE 2
CP-8	CONCRETE PAVEMENT, 8-INCH
CS-4	CONCRETE SIDEWALK, 4-INCH
CS-4C	CONCRETE SIDEWALK, 4-INCH, COLORED
CS-6	CONCRETE SIDEWALK, 6-INCH
CTA-12C	CONCRETE TRUCK APRON, 12-INCH, COLORED
HMA-4.5	HMA PAVEMENT, 4.5-INCHES
HMA-6.25	HMA PAVEMENT, 6.25 INCHES
HMA-7	HMA PAVEMENT, 7 INCHES
WF-NP	CURB RAMP DETECTABLE WARNING FIELD, NATURAL PATINA
WFR-NP	CURB RAMP DETECTABLE WARNING FIELD, RADIAL, NATURAL PATINA

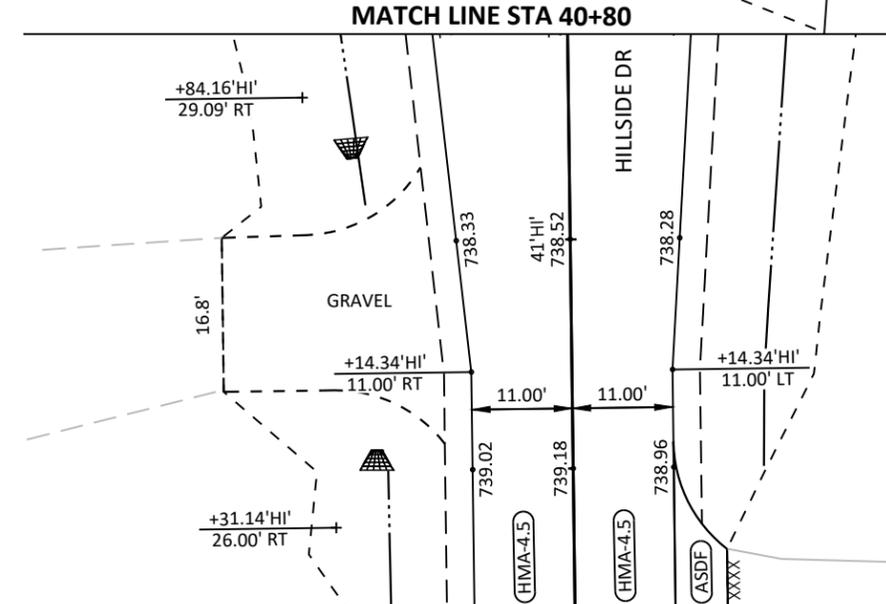

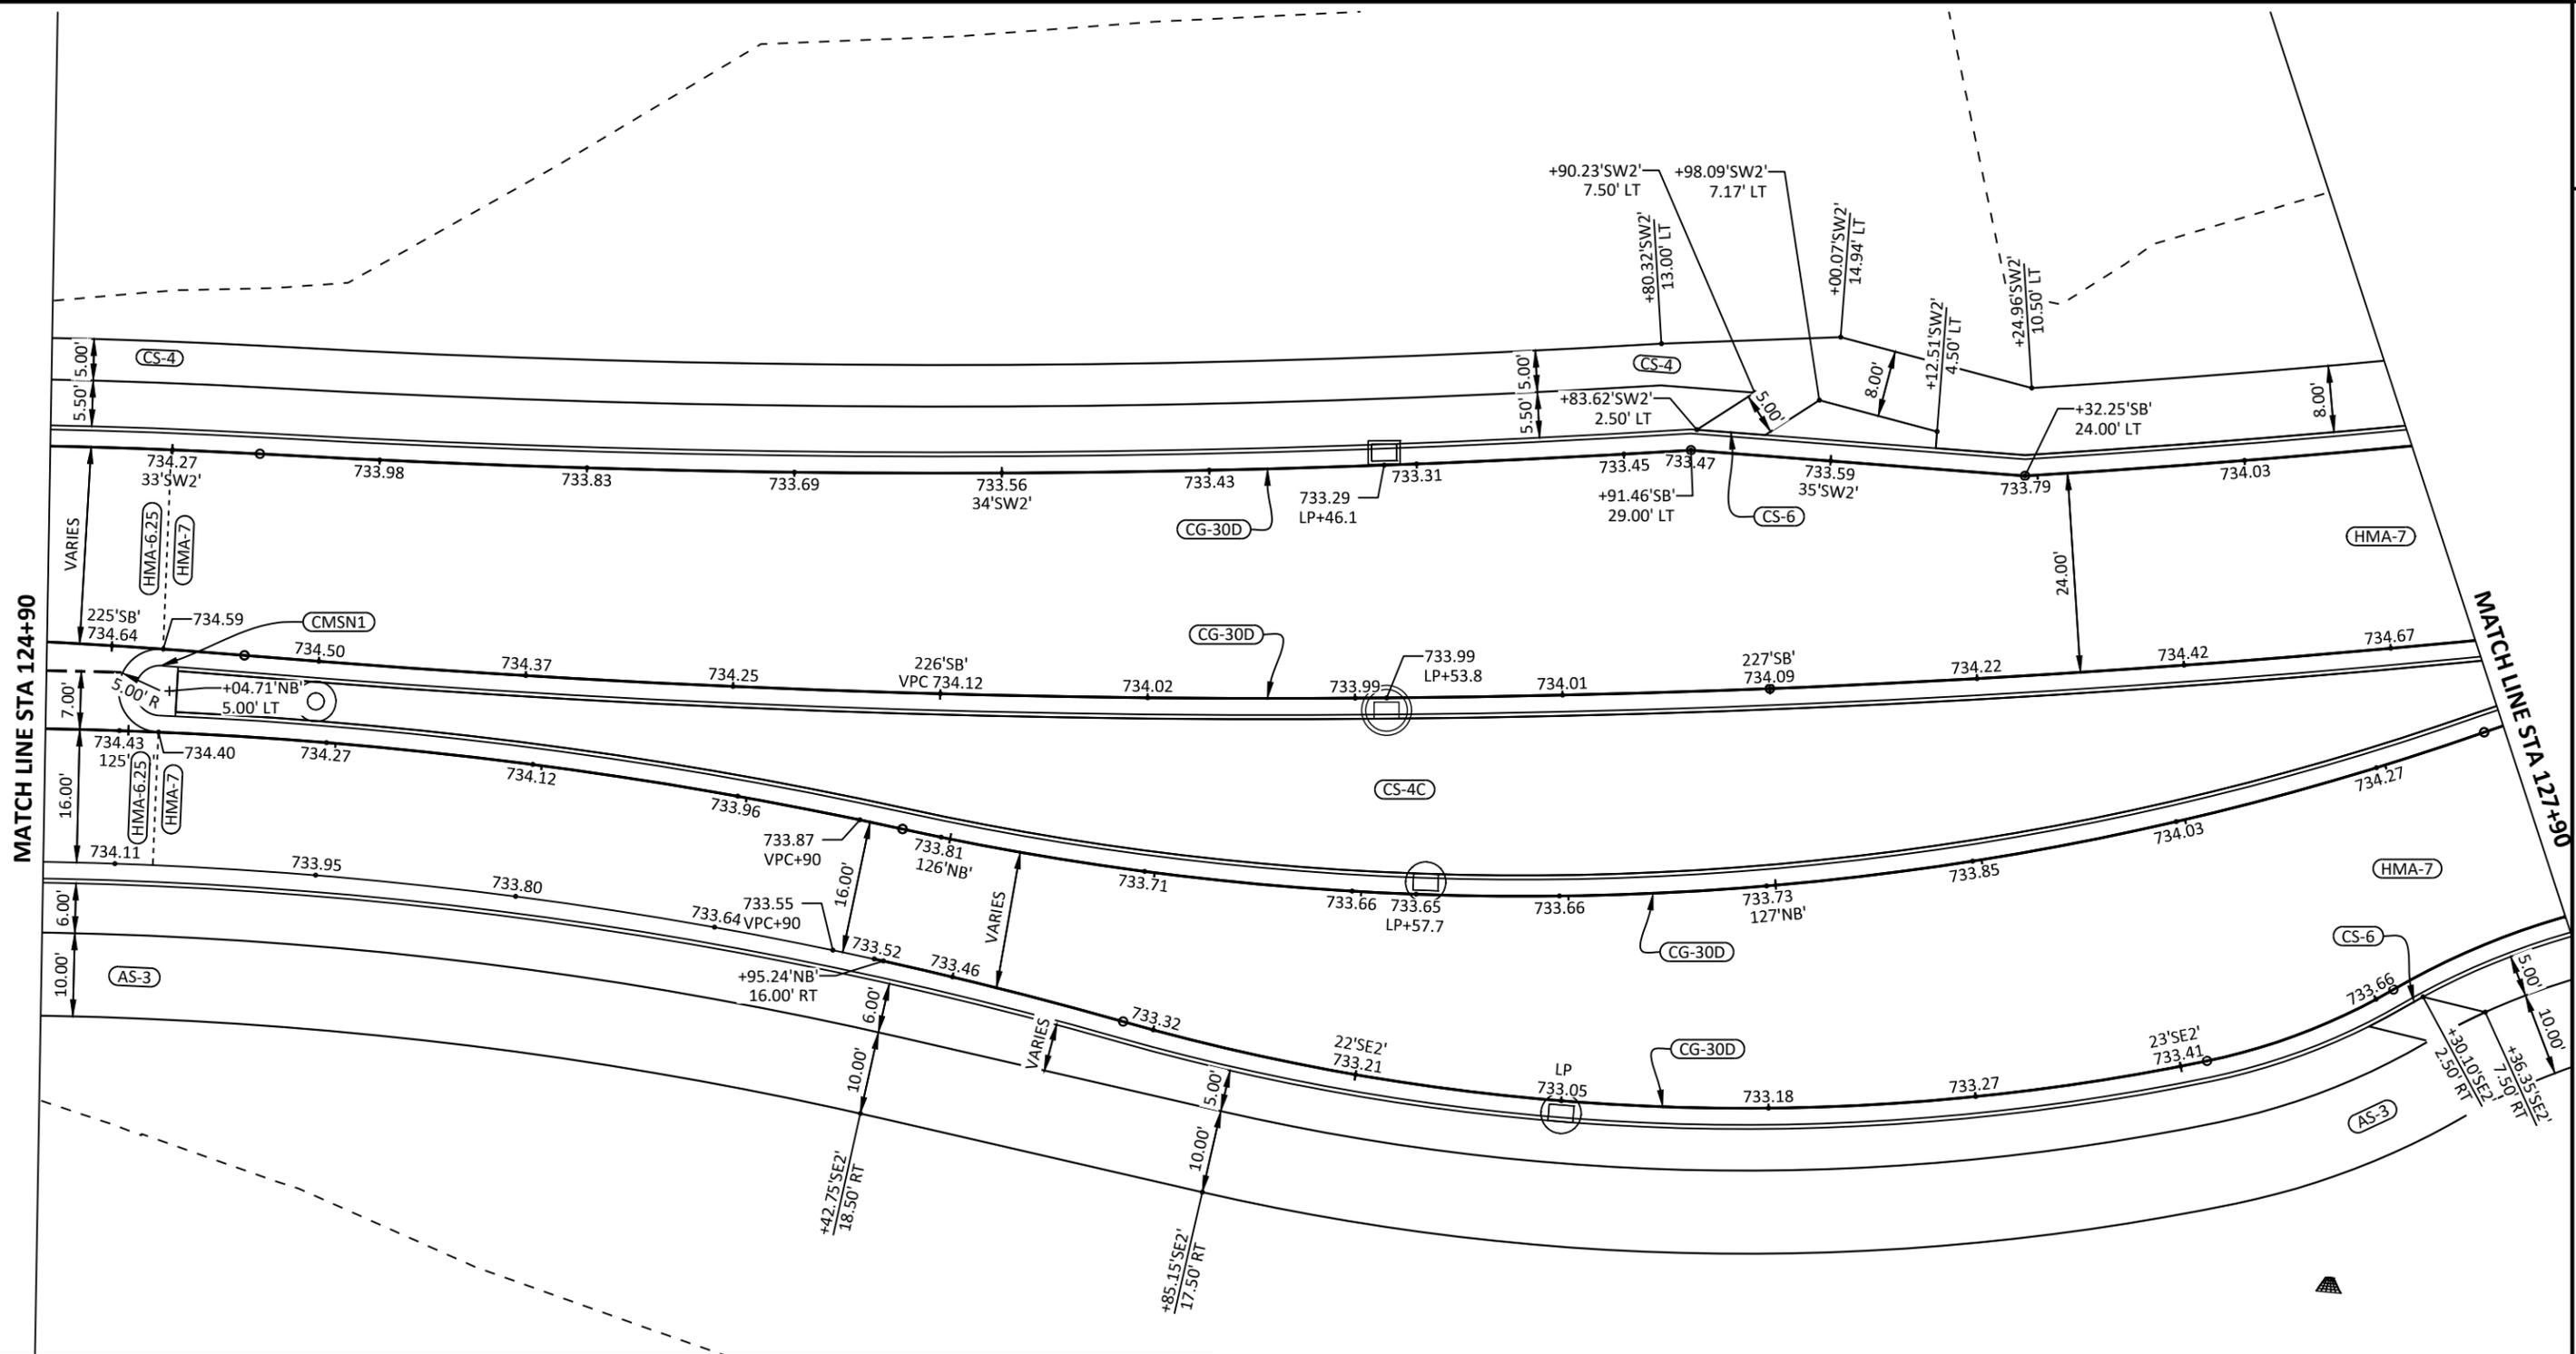

LEGEND FOR PAVING DETAIL

AS-3	ASPHALTIC SURFACE, 3-INCH	CP-8	CONCRETE PAVEMENT, 8-INCH
ASDF	ASPHALTIC SURFACE DRIVEWAYS AND FIELD ENTRANCES	CS-4	CONCRETE SIDEWALK, 4-INCH
BAD-6	BASE AGGREGATE DENSE, 3/4-INCH	CS-4C	CONCRETE SIDEWALK, 4-INCH, COLORED
CCP	CONCRETE CURB, PEDESTRIAN	CS-6	CONCRETE SIDEWALK, 6-INCH
CD-6	CONCRETE DRIVEWAY 6-INCH	CTA-12C	CONCRETE TRUCK APRON, 12-INCH, COLORED
CG-18A	CONCRETE CURB AND GUTTER, 18-INCH, TYPE A	HMA-4.5	HMA PAVEMENT, 4.5-INCHES
CG-30A	CONCRETE CURB AND GUTTER, 30-INCH, TYPE A	HMA-6.25	HMA PAVEMENT, 6.25 INCHES
CG-30D	CONCRETE CURB AND GUTTER, 30-INCH, TYPE D	HMA-7	HMA PAVEMENT, 7 INCHES
CG-36R4	CONCRETE CURB AND GUTTER, 4-INCH SLOPED, 36-INCH, TYPE R	WF-NP	CURB RAMP DETECTABLE WARNING FIELD, NATURAL PATINA
CMSN1	CONCRETE MEDIAN SLOPE NOSE, TYPE 1	WFR-NP	CURB RAMP DETECTABLE WARNING FIELD, RADIAL, NATURAL PATINA
CMSN2	CONCRETE MEDIAN SLOPE NOSE, TYPE 2		

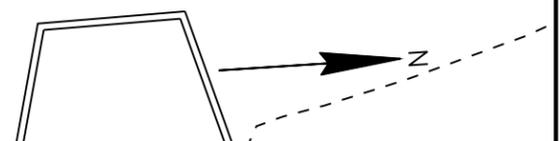

PROJECT NO: 4676-04-71

HWY: CTH N


COUNTY: OUTAGAMIE

PAVING DETAILS - CTH N

SHEET

Prelim 17

E

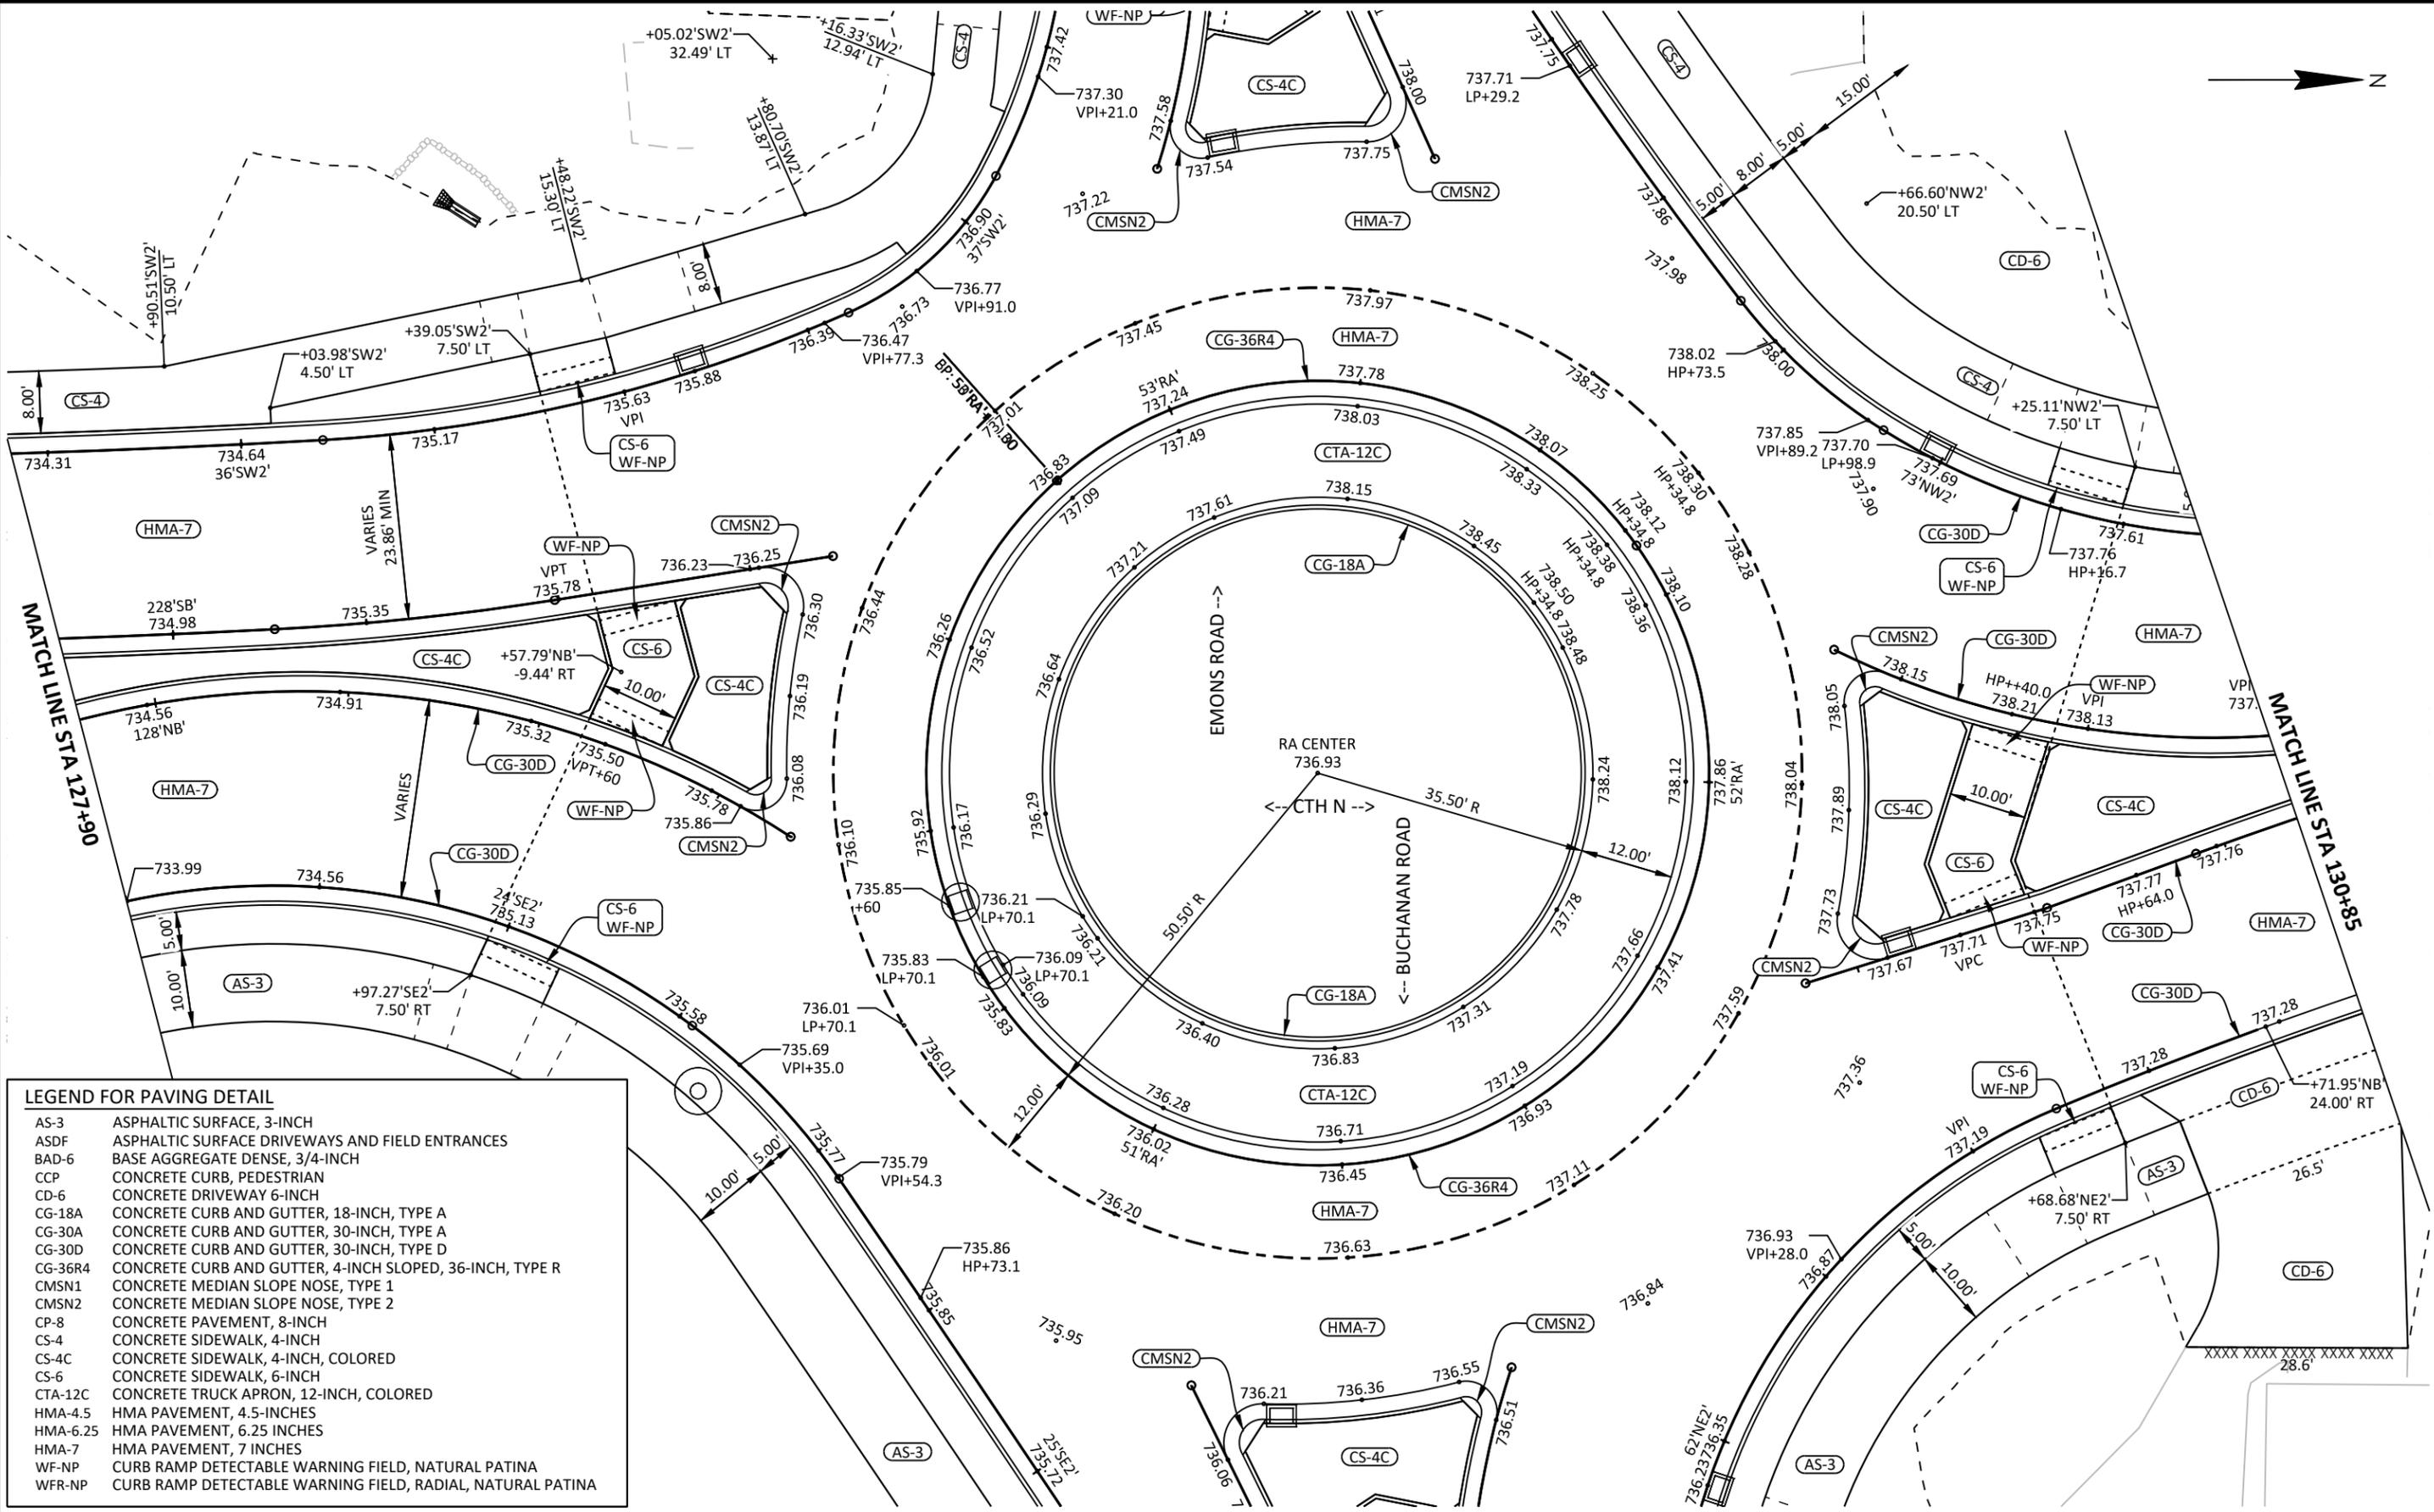

LEGEND FOR PAVING DETAIL

- AS-3 ASPHALTIC SURFACE, 3-INCH
- ASDF ASPHALTIC SURFACE DRIVEWAYS AND FIELD ENTRANCES
- BAD-6 BASE AGGREGATE DENSE, 3/4-INCH
- CCP CONCRETE CURB, PEDESTRIAN
- CD-6 CONCRETE DRIVEWAY 6-INCH
- CG-18A CONCRETE CURB AND GUTTER, 18-INCH, TYPE A
- CG-30A CONCRETE CURB AND GUTTER, 30-INCH, TYPE A
- CG-30D CONCRETE CURB AND GUTTER, 30-INCH, TYPE D
- CG-36R4 CONCRETE CURB AND GUTTER, 4-INCH SLOPED, 36-INCH, TYPE R
- CMSN1 CONCRETE MEDIAN SLOPE NOSE, TYPE 1
- CMSN2 CONCRETE MEDIAN SLOPE NOSE, TYPE 2
- CP-8 CONCRETE PAVEMENT, 8-INCH
- CS-4 CONCRETE SIDEWALK, 4-INCH
- CS-4C CONCRETE SIDEWALK, 4-INCH, COLORED
- CS-6 CONCRETE SIDEWALK, 6-INCH
- CTA-12C CONCRETE TRUCK APRON, 12-INCH, COLORED
- HMA-4.5 HMA PAVEMENT, 4.5-INCHES
- HMA-6.25 HMA PAVEMENT, 6.25 INCHES
- HMA-7 HMA PAVEMENT, 7 INCHES
- WF-NP CURB RAMP DETECTABLE WARNING FIELD, NATURAL PATINA
- WFR-NP CURB RAMP DETECTABLE WARNING FIELD, RADIAL, NATURAL PATINA

PROJECT NO: 4676-04-71

HWY: CTH N


COUNTY: OUTAGAMIE

PAVING DETAILS - CTH N

SHEET

Prelim 18

E

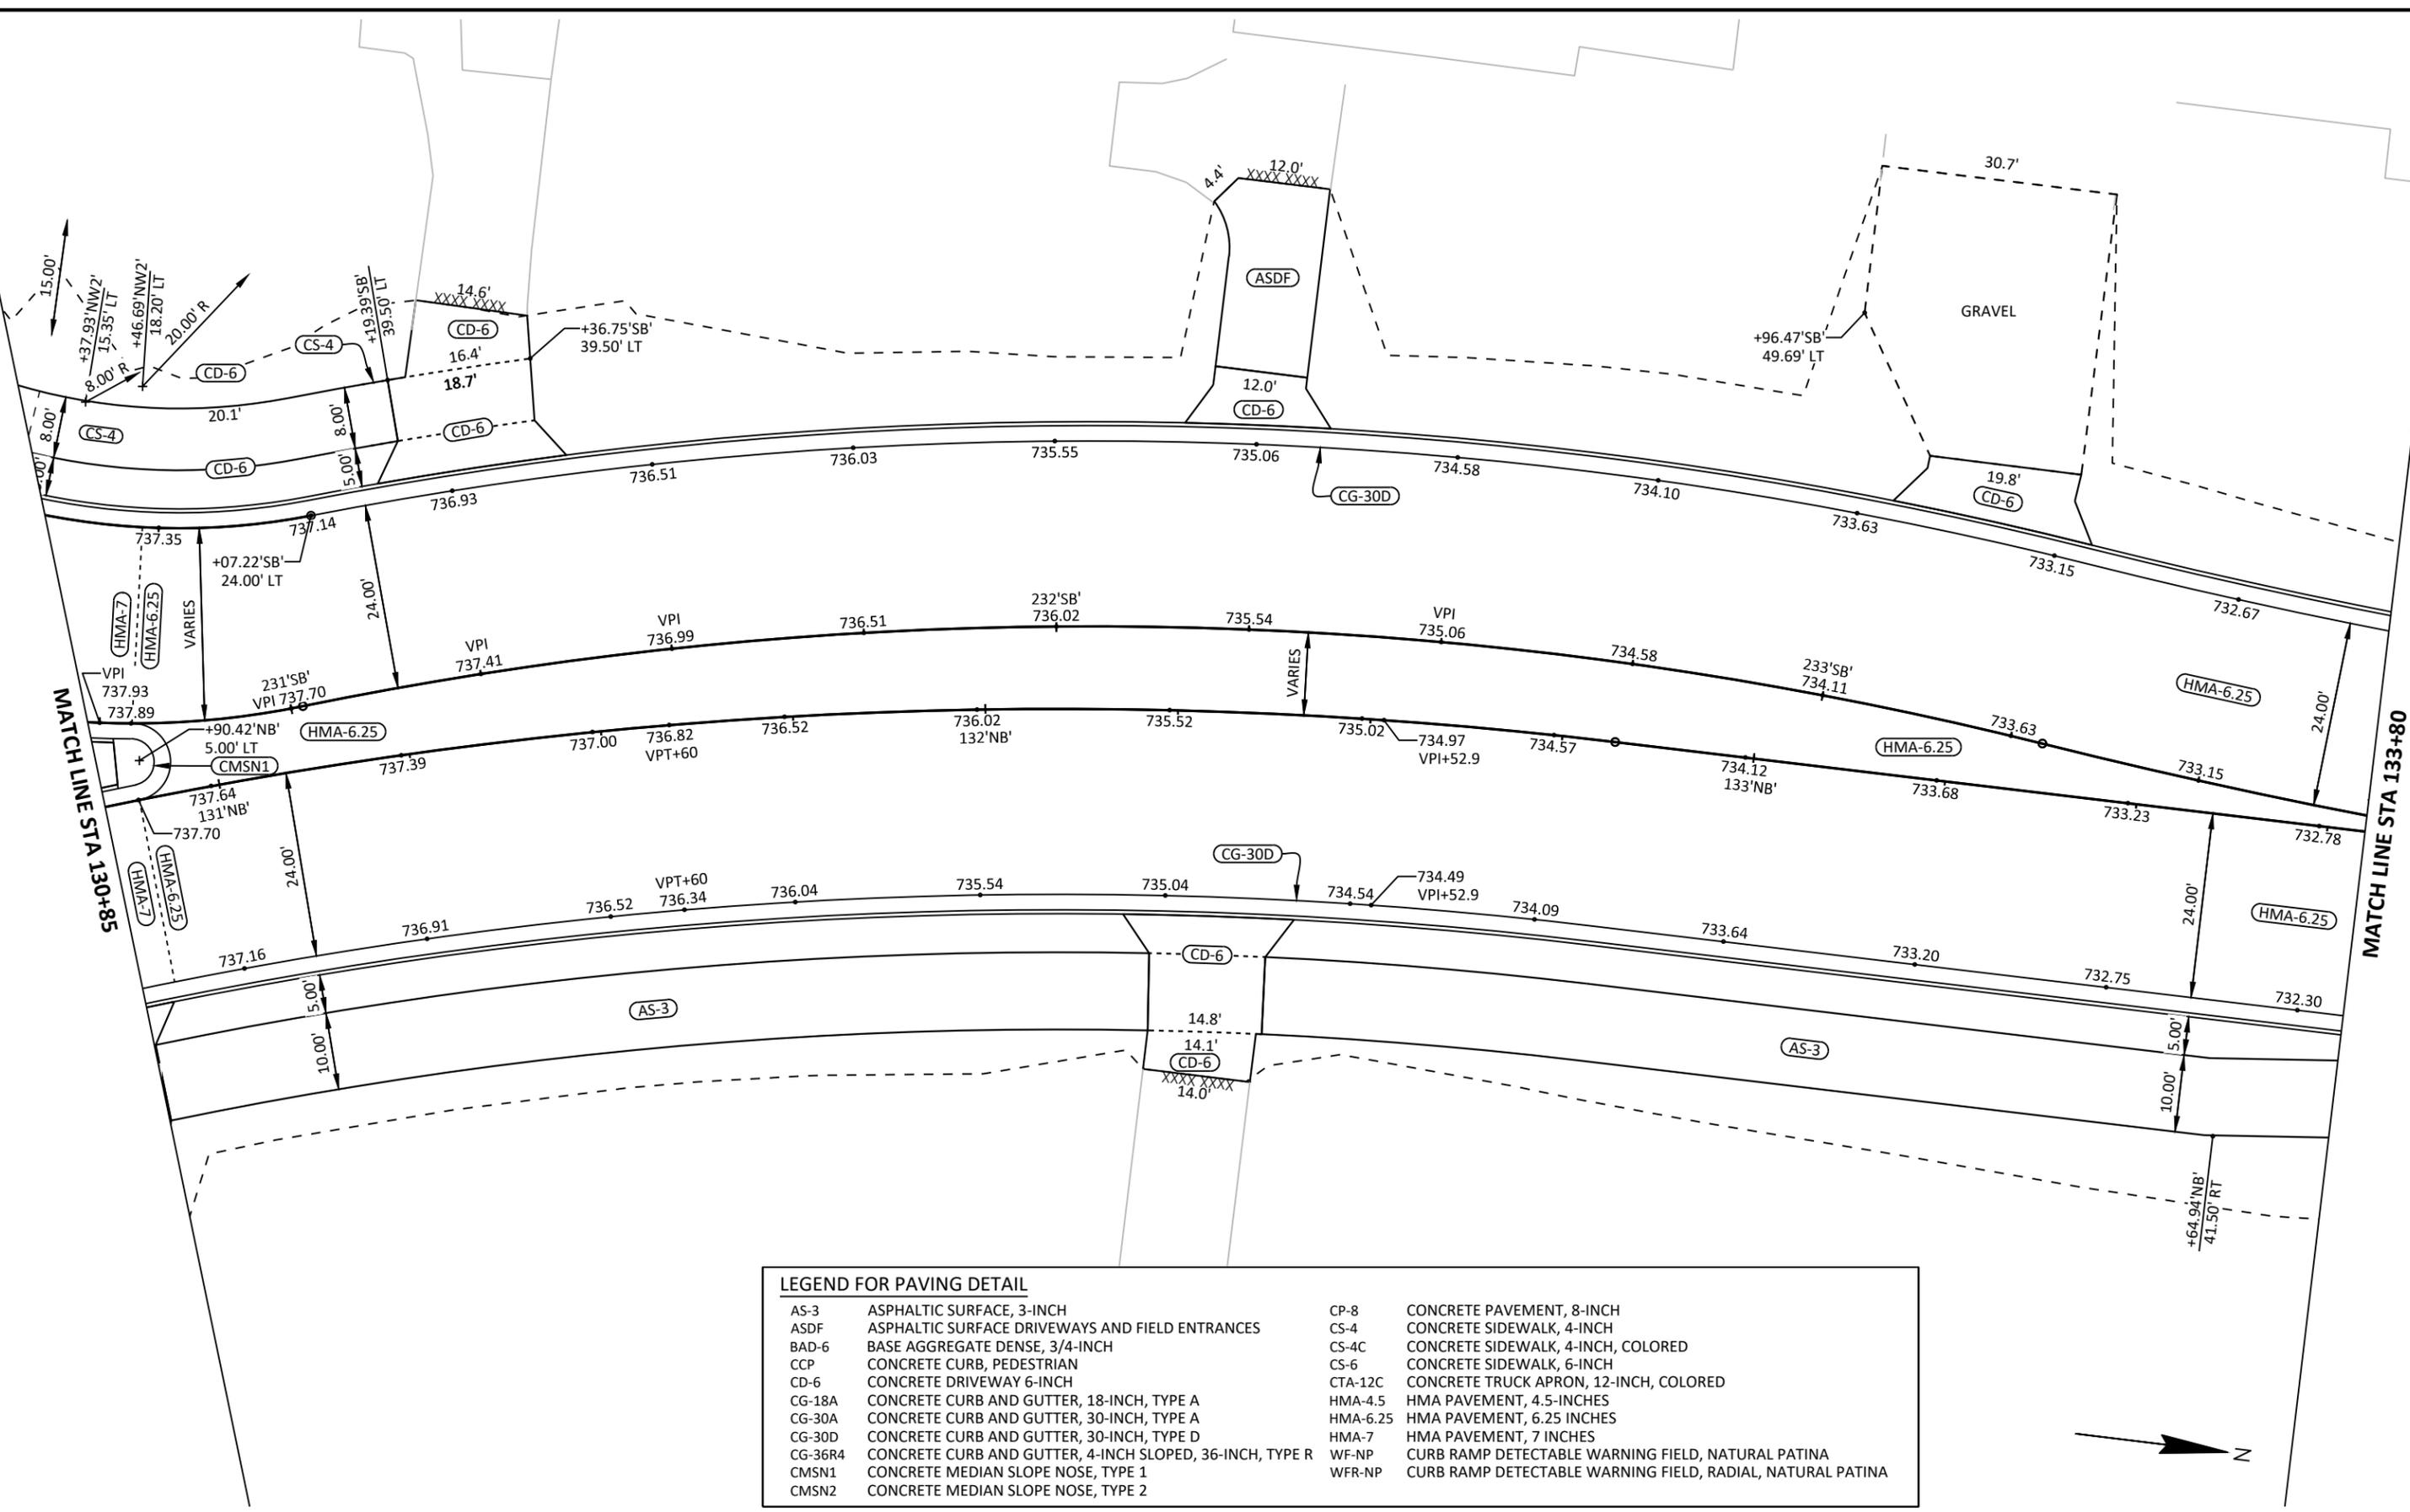


LEGEND FOR PAVING DETAIL

AS-3	ASPHALTIC SURFACE, 3-INCH	CP-8	CONCRETE PAVEMENT, 8-INCH
ASDF	ASPHALTIC SURFACE DRIVEWAYS AND FIELD ENTRANCES	CS-4	CONCRETE SIDEWALK, 4-INCH
BAD-6	BASE AGGREGATE DENSE, 3/4-INCH	CS-4C	CONCRETE SIDEWALK, 4-INCH, COLORED
CCP	CONCRETE CURB, PEDESTRIAN	CS-6	CONCRETE SIDEWALK, 6-INCH
CD-6	CONCRETE DRIVEWAY 6-INCH	CTA-12C	CONCRETE TRUCK APRON, 12-INCH, COLORED
CG-18A	CONCRETE CURB AND GUTTER, 18-INCH, TYPE A	HMA-4.5	HMA PAVEMENT, 4.5-INCHES
CG-30A	CONCRETE CURB AND GUTTER, 30-INCH, TYPE A	HMA-6.25	HMA PAVEMENT, 6.25 INCHES
CG-30D	CONCRETE CURB AND GUTTER, 30-INCH, TYPE D	HMA-7	HMA PAVEMENT, 7 INCHES
CG-36R4	CONCRETE CURB AND GUTTER, 4-INCH SLOPED, 36-INCH, TYPE R	WF-NP	CURB RAMP DETECTABLE WARNING FIELD, NATURAL PATINA
CMSN1	CONCRETE MEDIAN SLOPE NOSE, TYPE 1	WFR-NP	CURB RAMP DETECTABLE WARNING FIELD, RADIAL, NATURAL PATINA
CMSN2	CONCRETE MEDIAN SLOPE NOSE, TYPE 2		




MATCH LINE STA 133+80

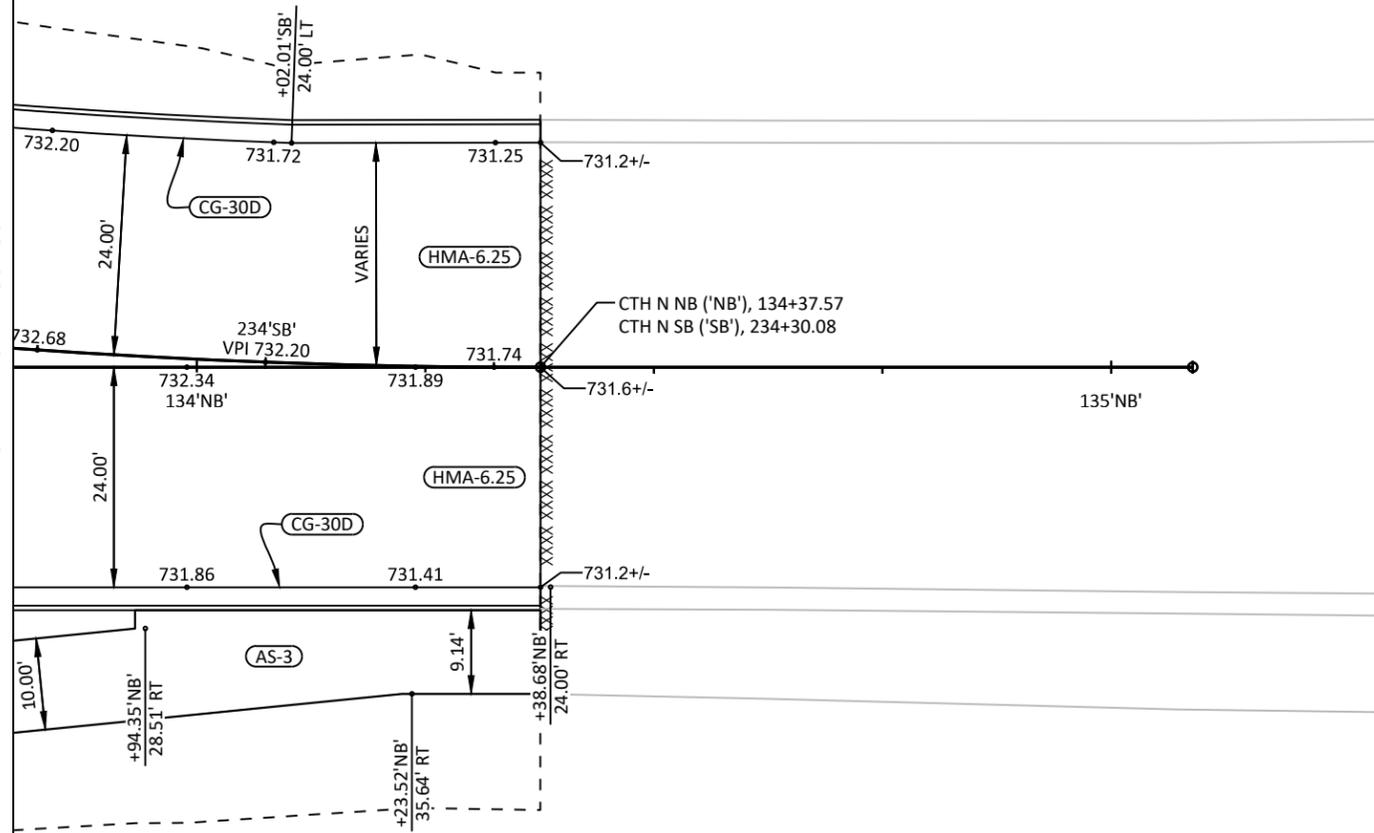

LEGEND FOR PAVING DETAIL

AS-3	ASPHALTIC SURFACE, 3-INCH	CP-8	CONCRETE PAVEMENT, 8-INCH
ASDF	ASPHALTIC SURFACE DRIVEWAYS AND FIELD ENTRANCES	CS-4	CONCRETE SIDEWALK, 4-INCH
BAD-6	BASE AGGREGATE DENSE, 3/4-INCH	CS-4C	CONCRETE SIDEWALK, 4-INCH, COLORED
CCP	CONCRETE CURB, PEDESTRIAN	CS-6	CONCRETE SIDEWALK, 6-INCH
CD-6	CONCRETE DRIVEWAY 6-INCH	CTA-12C	CONCRETE TRUCK APRON, 12-INCH, COLORED
CG-18A	CONCRETE CURB AND GUTTER, 18-INCH, TYPE A	HMA-4.5	HMA PAVEMENT, 4.5-INCHES
CG-30A	CONCRETE CURB AND GUTTER, 30-INCH, TYPE A	HMA-6.25	HMA PAVEMENT, 6.25 INCHES
CG-30D	CONCRETE CURB AND GUTTER, 30-INCH, TYPE D	HMA-7	HMA PAVEMENT, 7 INCHES
CG-36R4	CONCRETE CURB AND GUTTER, 4-INCH SLOPED, 36-INCH, TYPE R	WF-NP	CURB RAMP DETECTABLE WARNING FIELD, NATURAL PATINA
CMSN1	CONCRETE MEDIAN SLOPE NOSE, TYPE 1	WFR-NP	CURB RAMP DETECTABLE WARNING FIELD, RADIAL, NATURAL PATINA
CMSN2	CONCRETE MEDIAN SLOPE NOSE, TYPE 2		



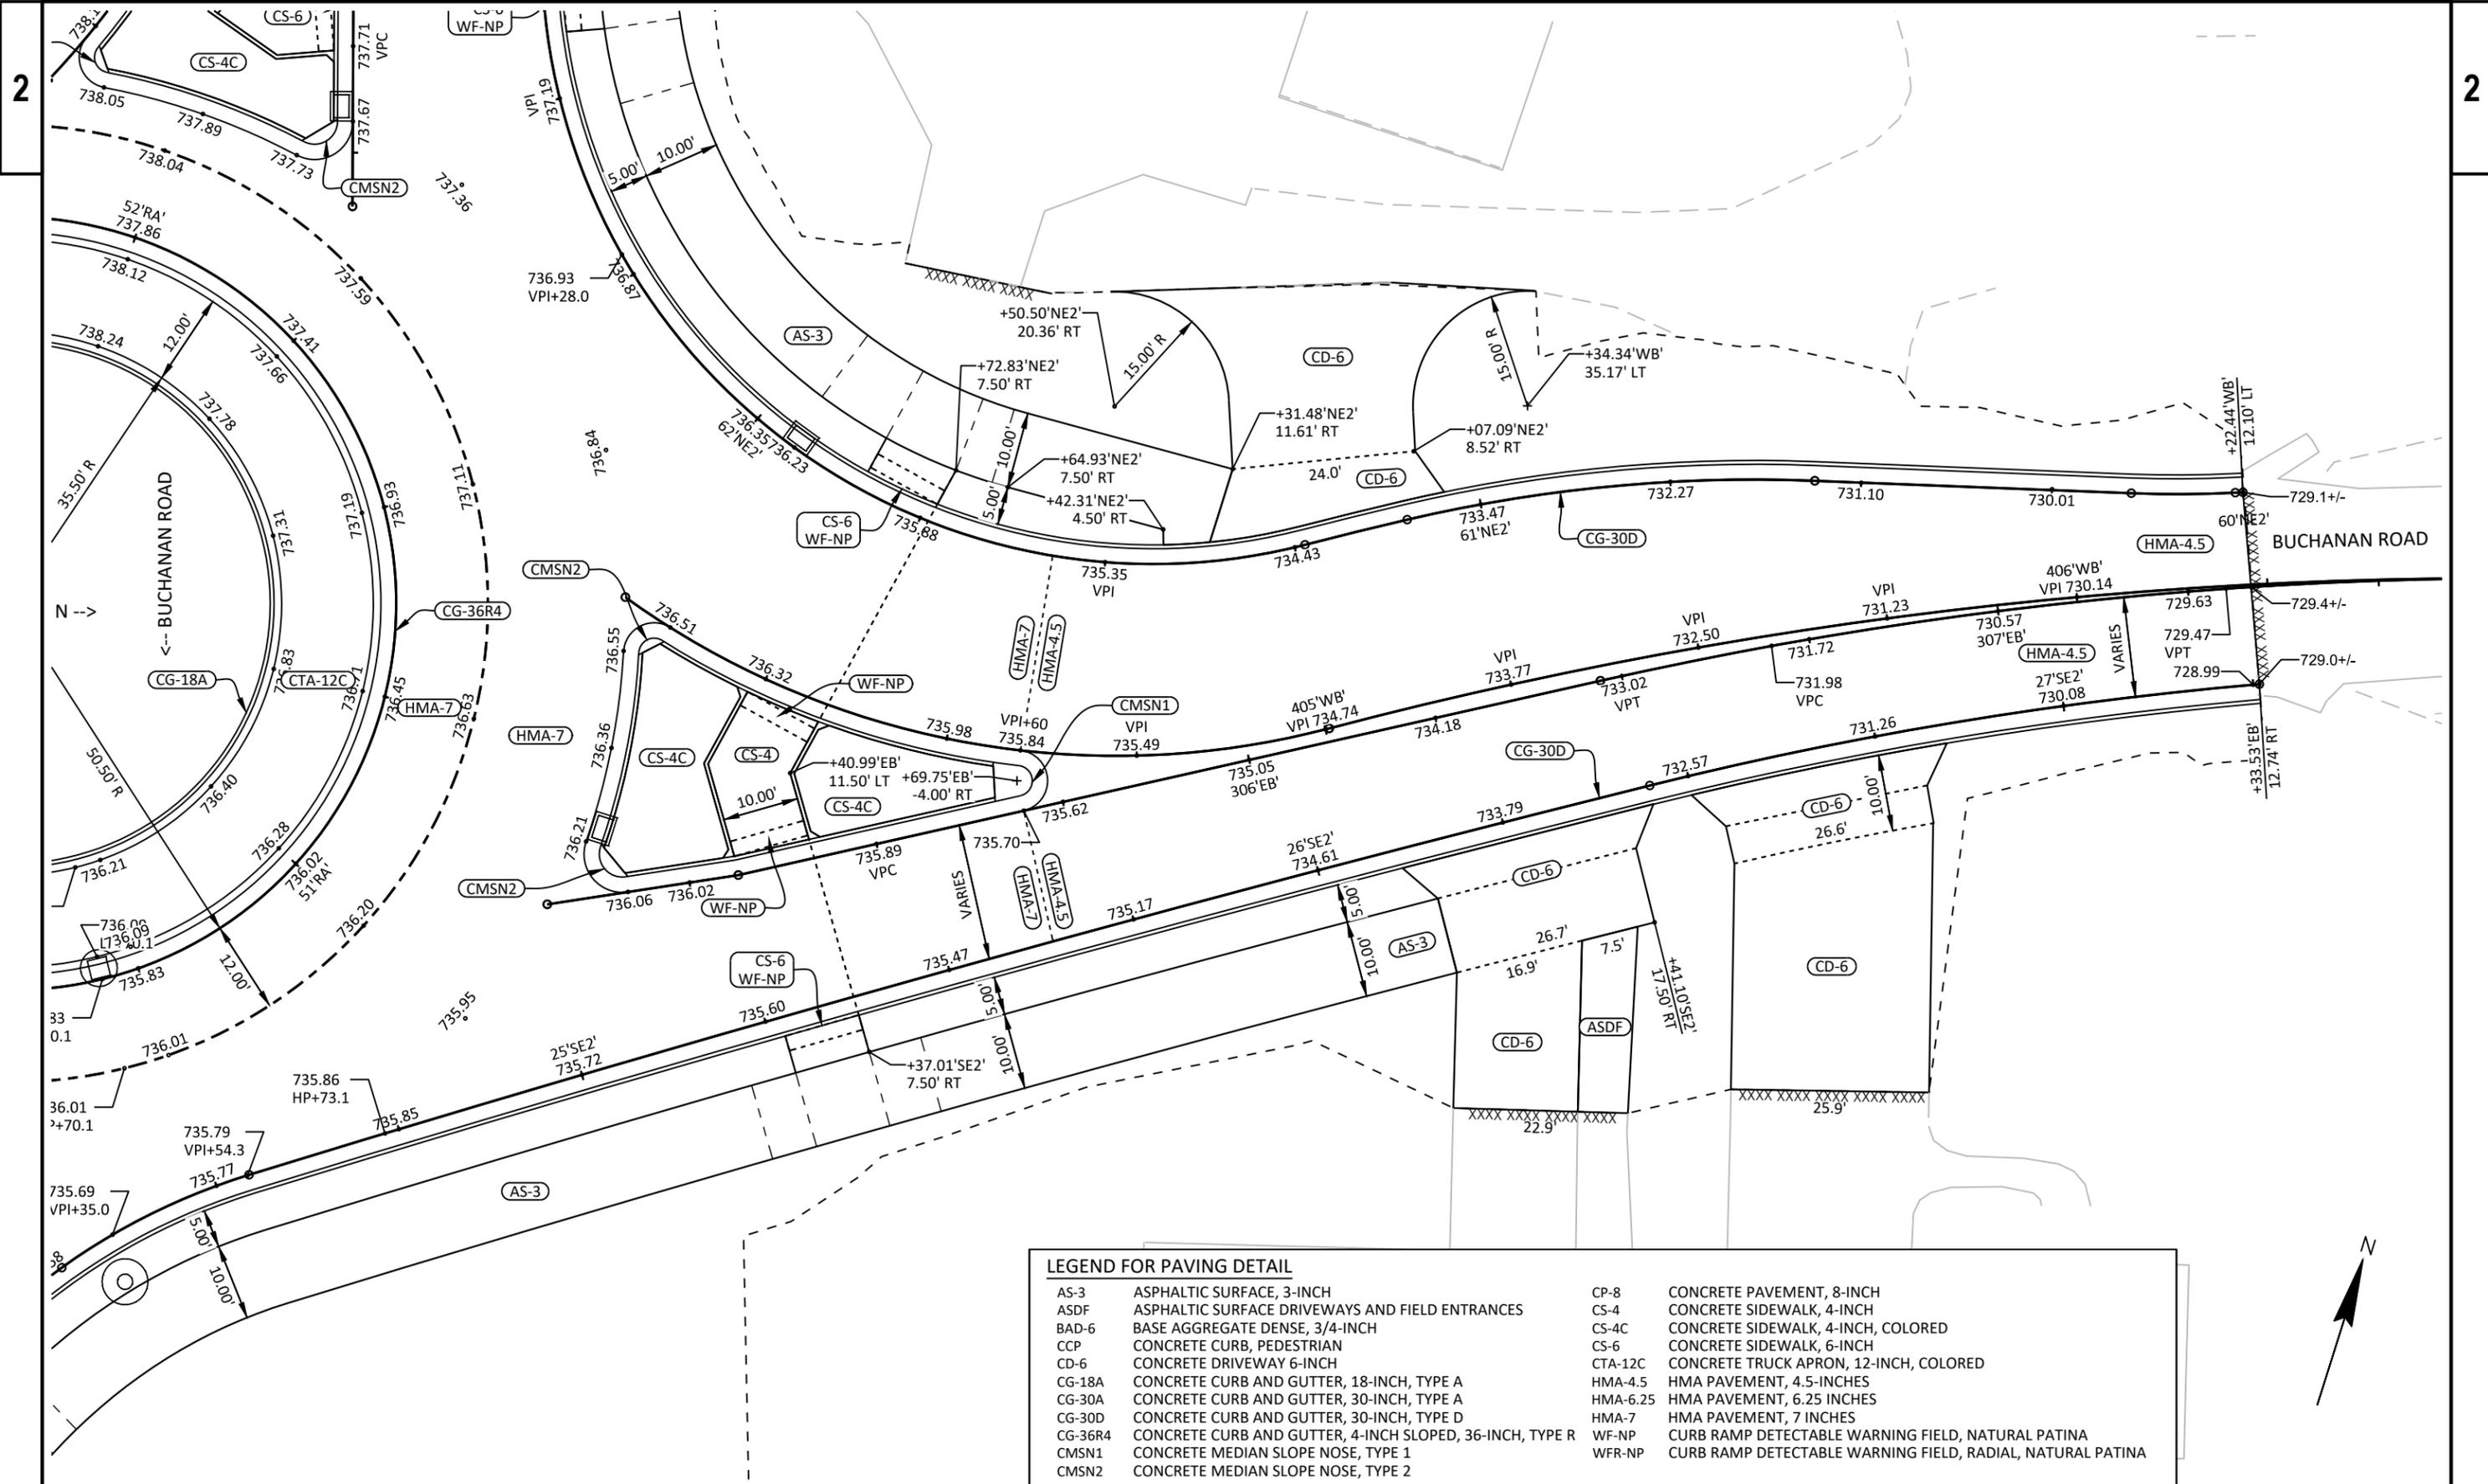

LEGEND FOR PAVING DETAIL

AS-3	ASPHALTIC SURFACE, 3-INCH	CP-8	CONCRETE PAVEMENT, 8-INCH
ASDF	ASPHALTIC SURFACE DRIVEWAYS AND FIELD ENTRANCES	CS-4	CONCRETE SIDEWALK, 4-INCH
BAD-6	BASE AGGREGATE DENSE, 3/4-INCH	CS-4C	CONCRETE SIDEWALK, 4-INCH, COLORED
CCP	CONCRETE CURB, PEDESTRIAN	CS-6	CONCRETE SIDEWALK, 6-INCH
CD-6	CONCRETE DRIVEWAY 6-INCH	CTA-12C	CONCRETE TRUCK APRON, 12-INCH, COLORED
CG-18A	CONCRETE CURB AND GUTTER, 18-INCH, TYPE A	HMA-4.5	HMA PAVEMENT, 4.5-INCHES
CG-30A	CONCRETE CURB AND GUTTER, 30-INCH, TYPE A	HMA-6.25	HMA PAVEMENT, 6.25 INCHES
CG-30D	CONCRETE CURB AND GUTTER, 30-INCH, TYPE D	HMA-7	HMA PAVEMENT, 7 INCHES
CG-36R4	CONCRETE CURB AND GUTTER, 4-INCH SLOPED, 36-INCH, TYPE R	WF-NP	CURB RAMP DETECTABLE WARNING FIELD, NATURAL PATINA
CMSN1	CONCRETE MEDIAN SLOPE NOSE, TYPE 1	WFR-NP	CURB RAMP DETECTABLE WARNING FIELD, RADIAL, NATURAL PATINA
CMSN2	CONCRETE MEDIAN SLOPE NOSE, TYPE 2		

