



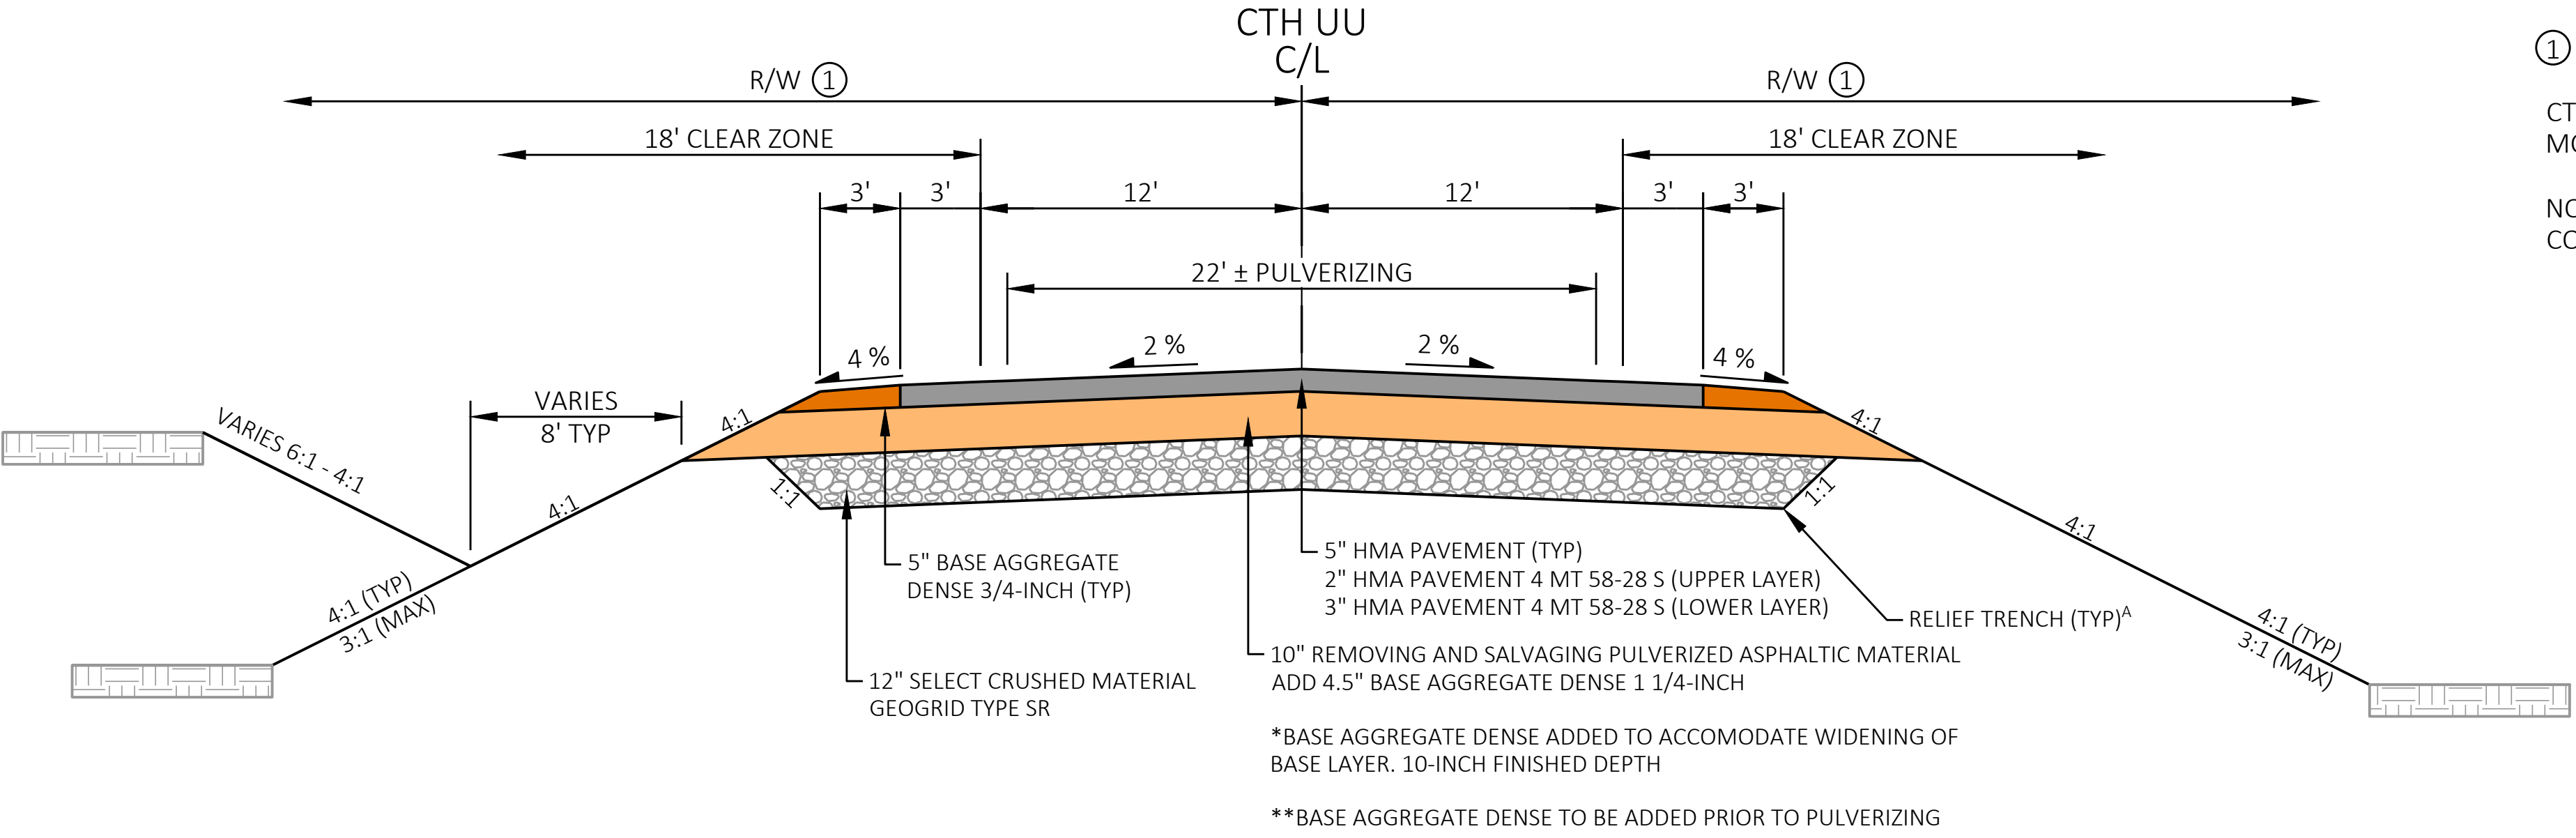

FINISHED TYPICAL SECTION
CTH UU
STA 102+65 TO STA 255+54

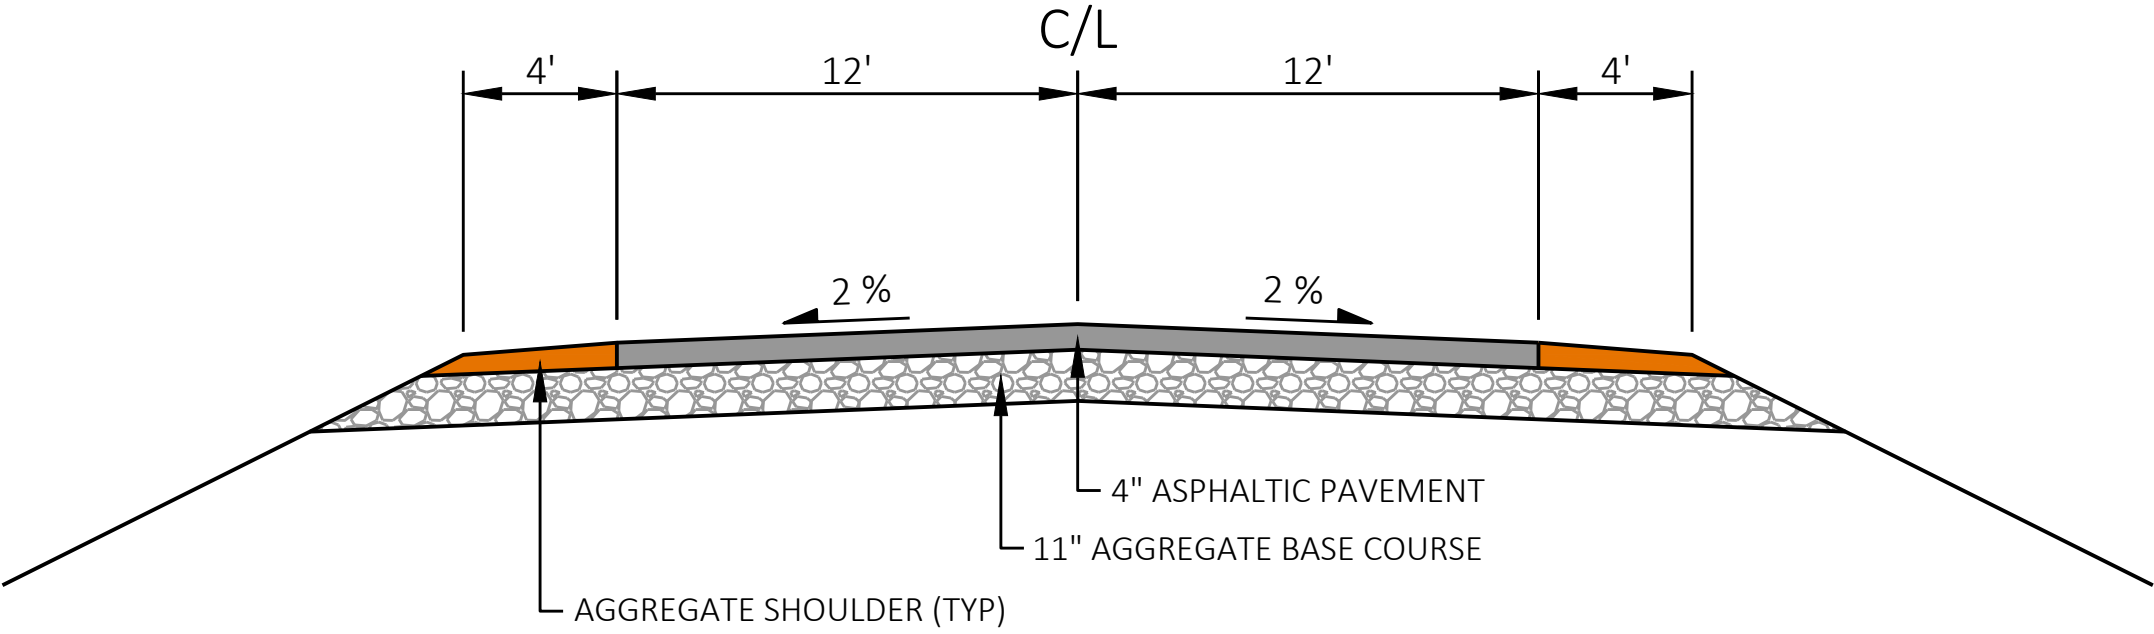

FINISHED TYPICAL SECTION
SIDE ROADS