


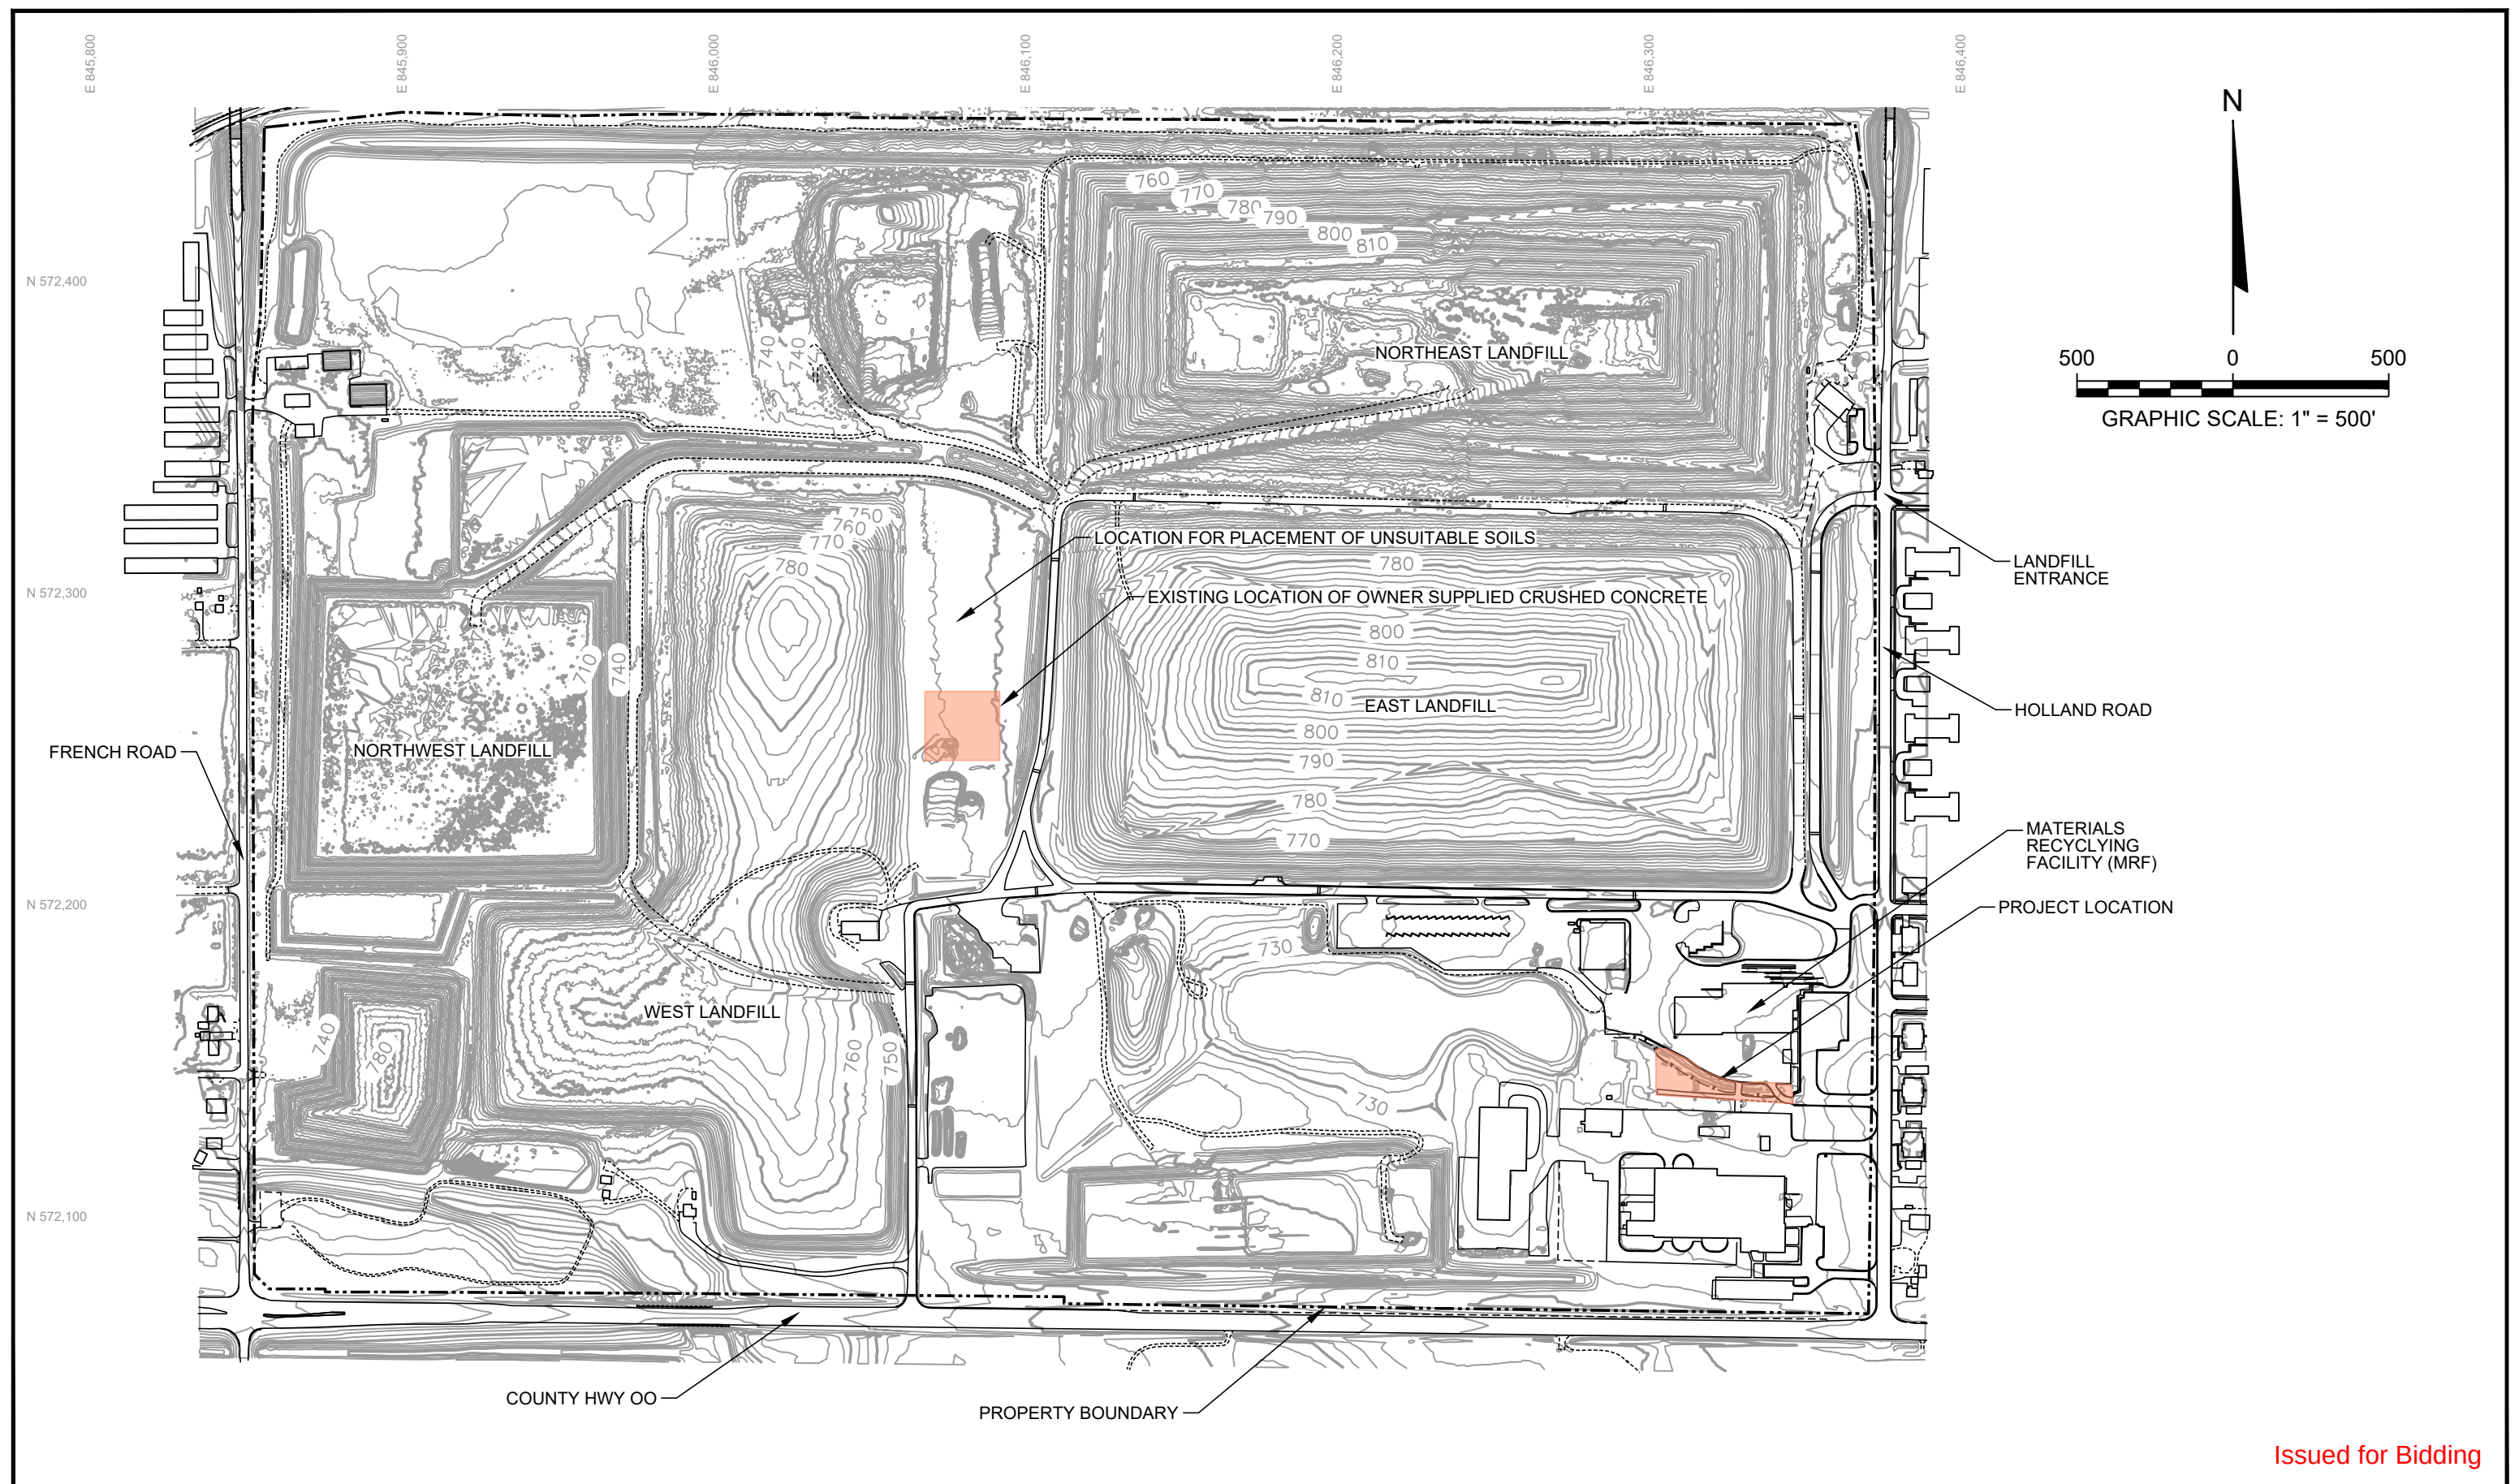
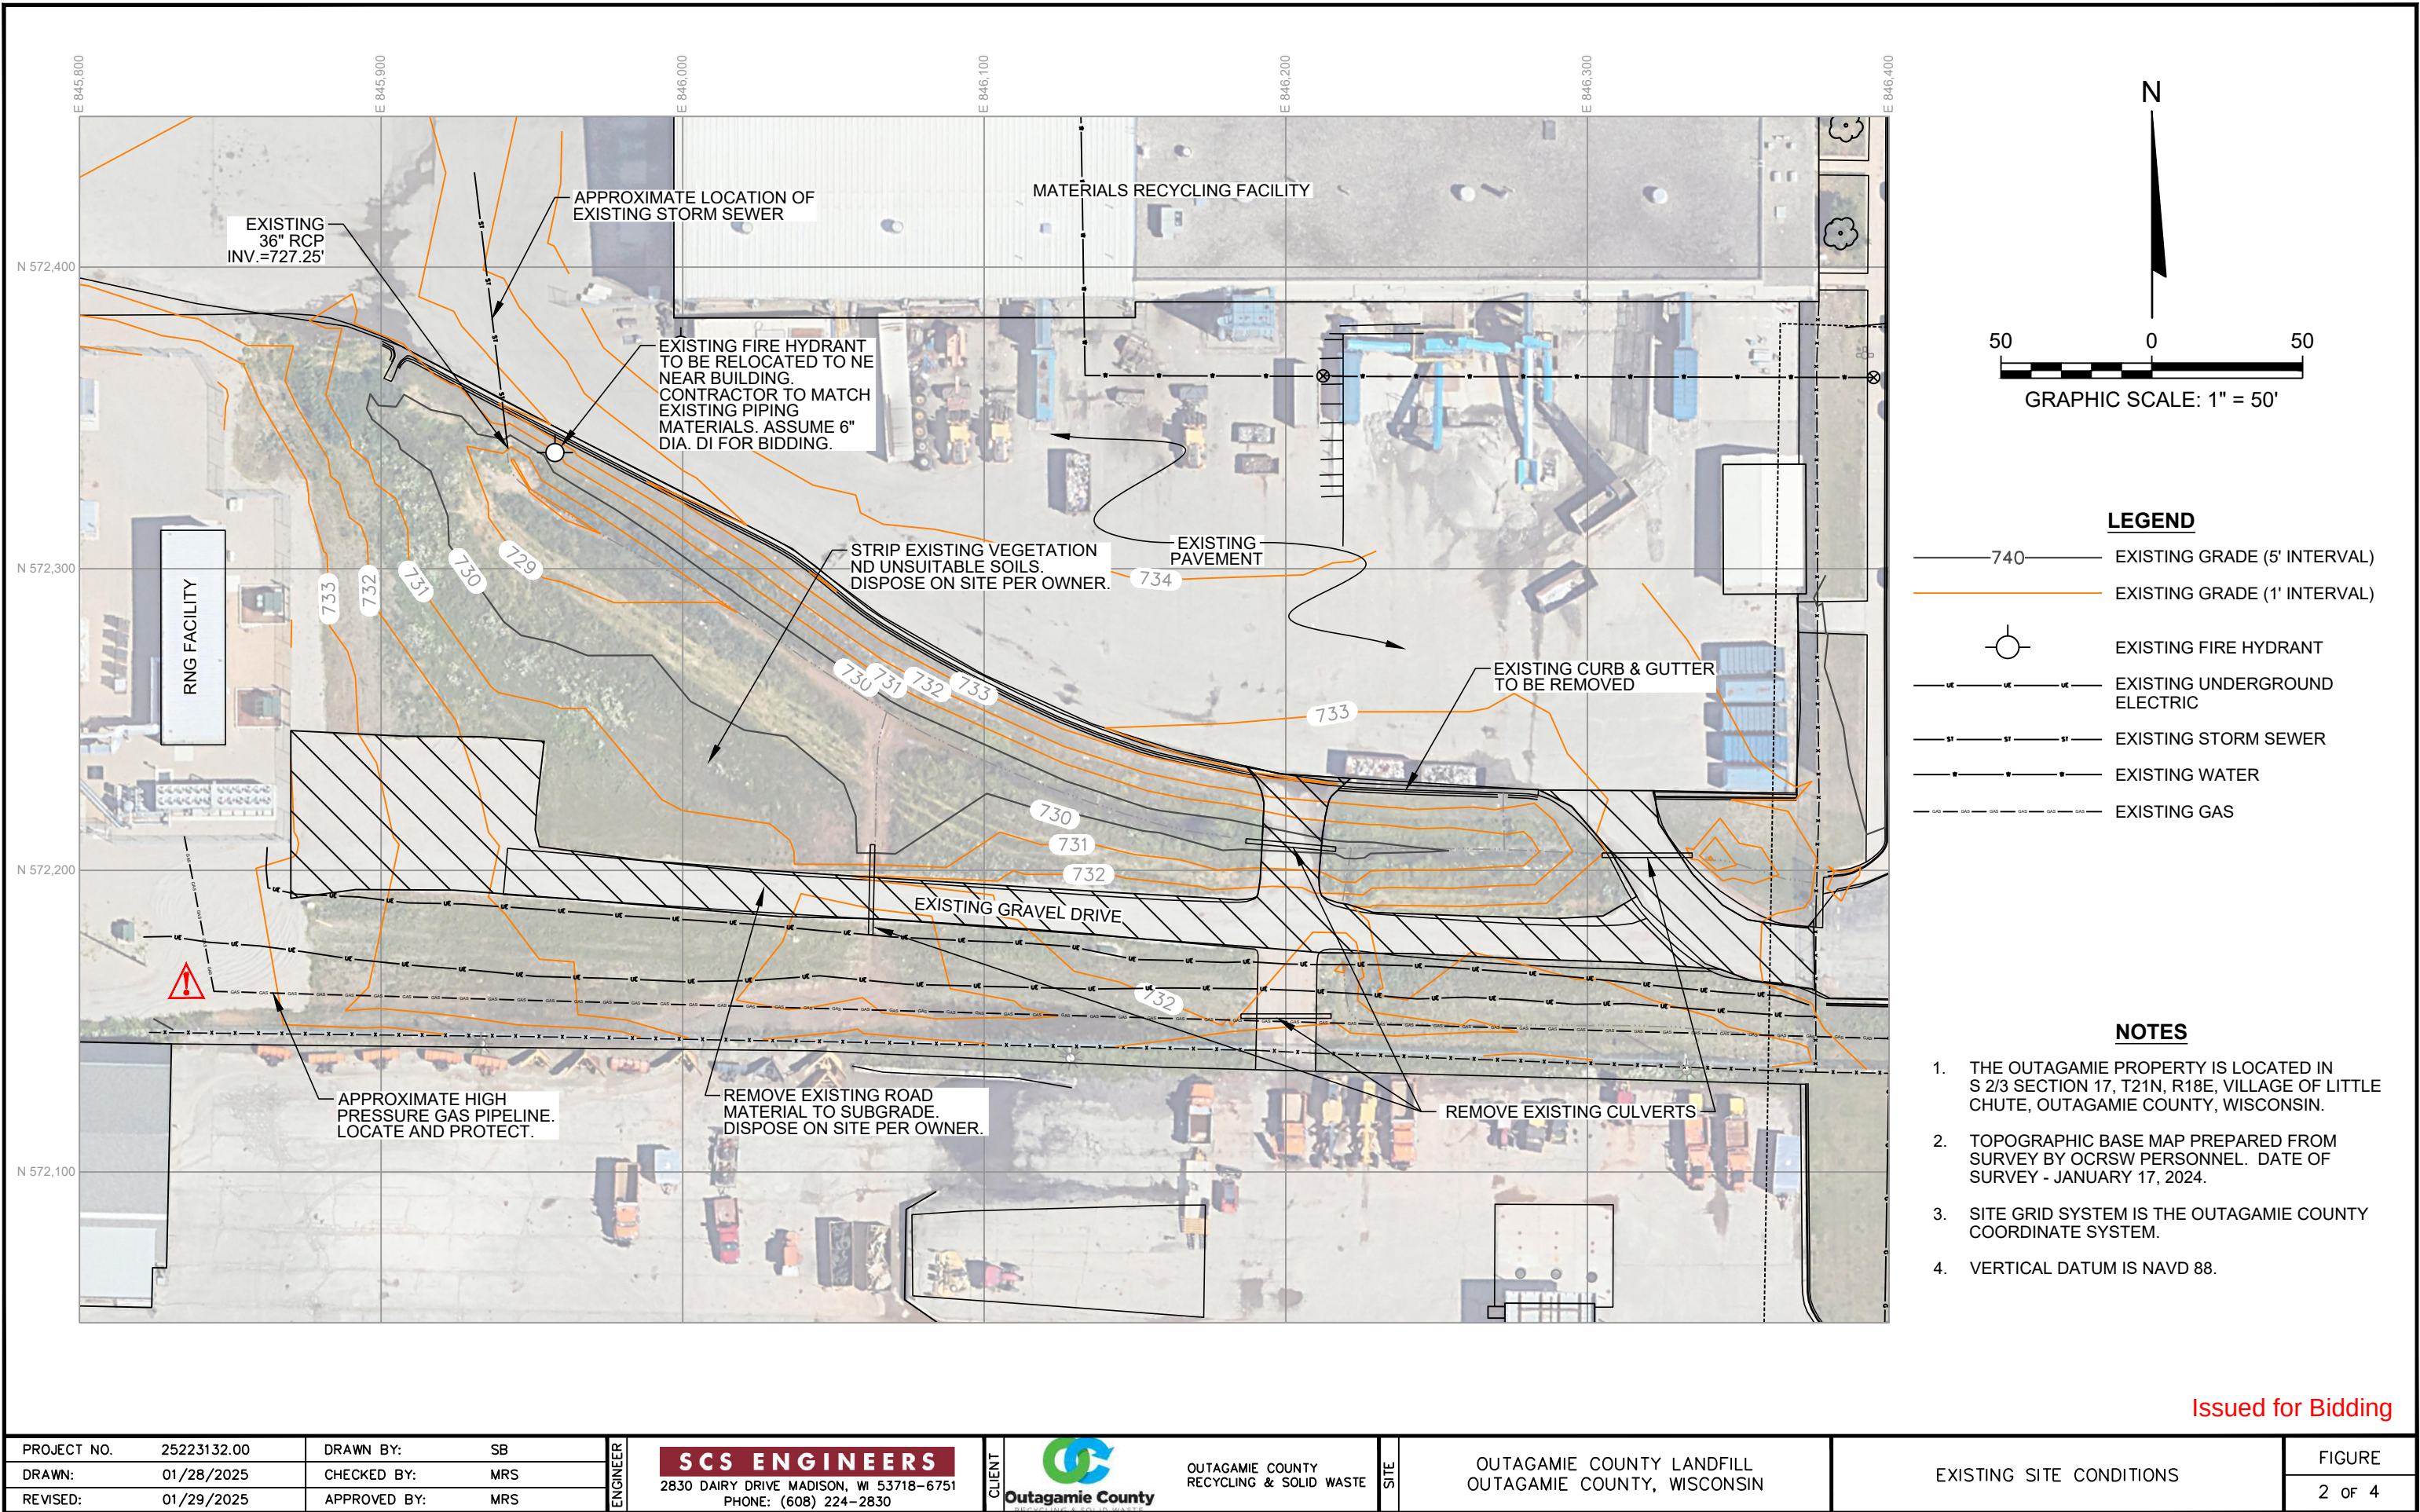
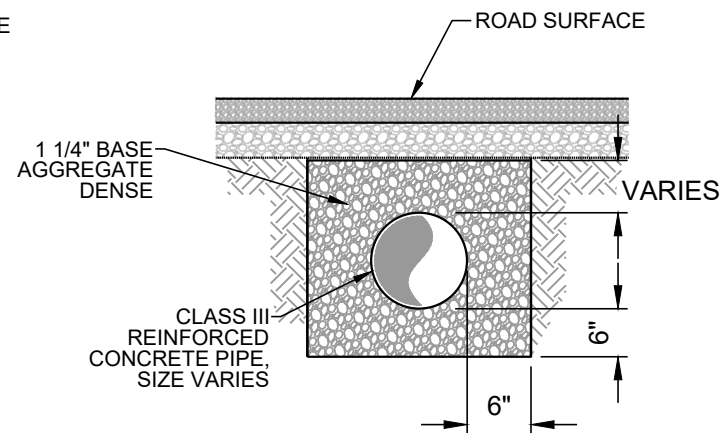


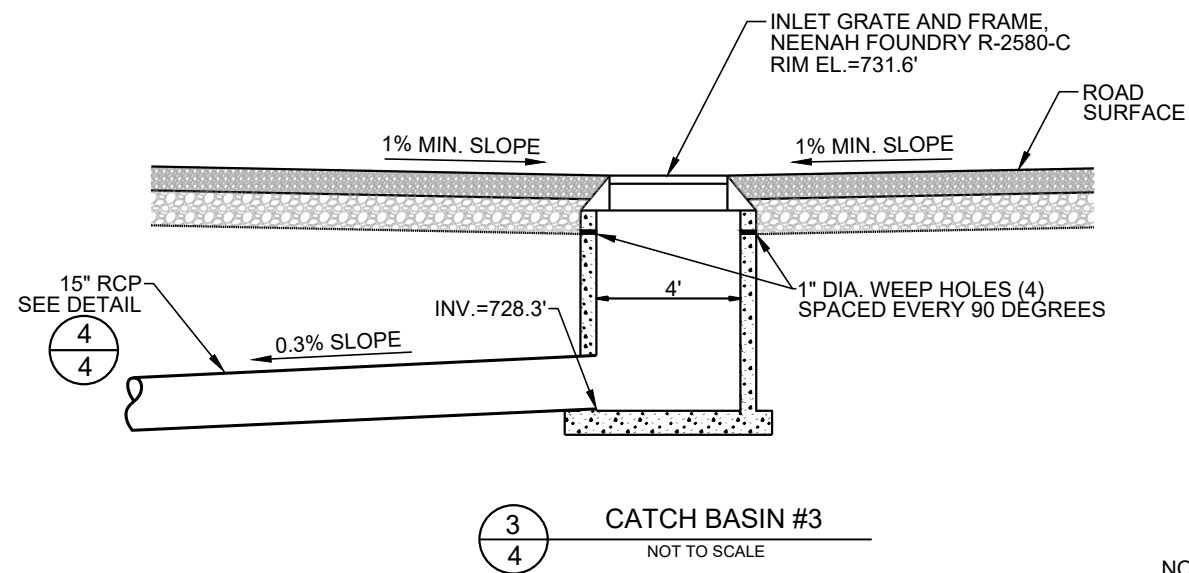

Issued for Bidding


PROJECT NO.	25223132.00	DRAWN BY:	SB	ENGINEER	SCS ENGINEERS 2830 DAIRY DRIVE MADISON, WI 53718-6751 PHONE: (608) 224-2830	CLIENT	 Outagamie County RECYCLING & SOLID WASTE	SITE	OUTAGAMIE COUNTY LANDFILL OUTAGAMIE COUNTY, WISCONSIN	PROJECT LOCATION	FIGURE
DRAWN:	01/28/2025	CHECKED BY:	MRS								1 OF 4
REVISED:	01/29/2025	APPROVED BY:	MRS								

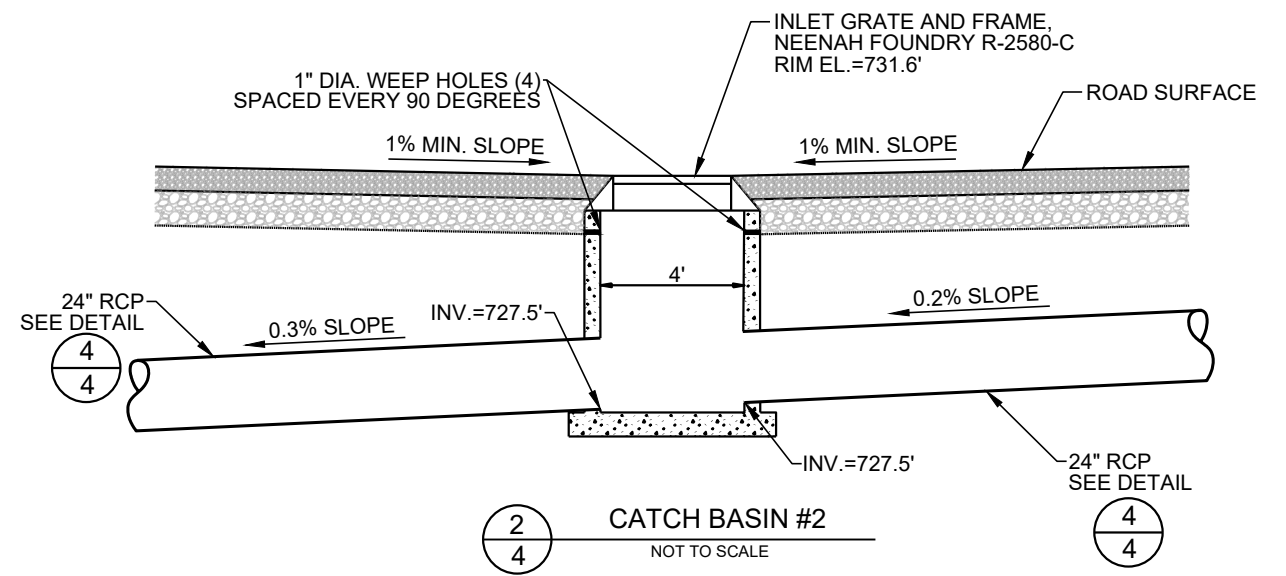

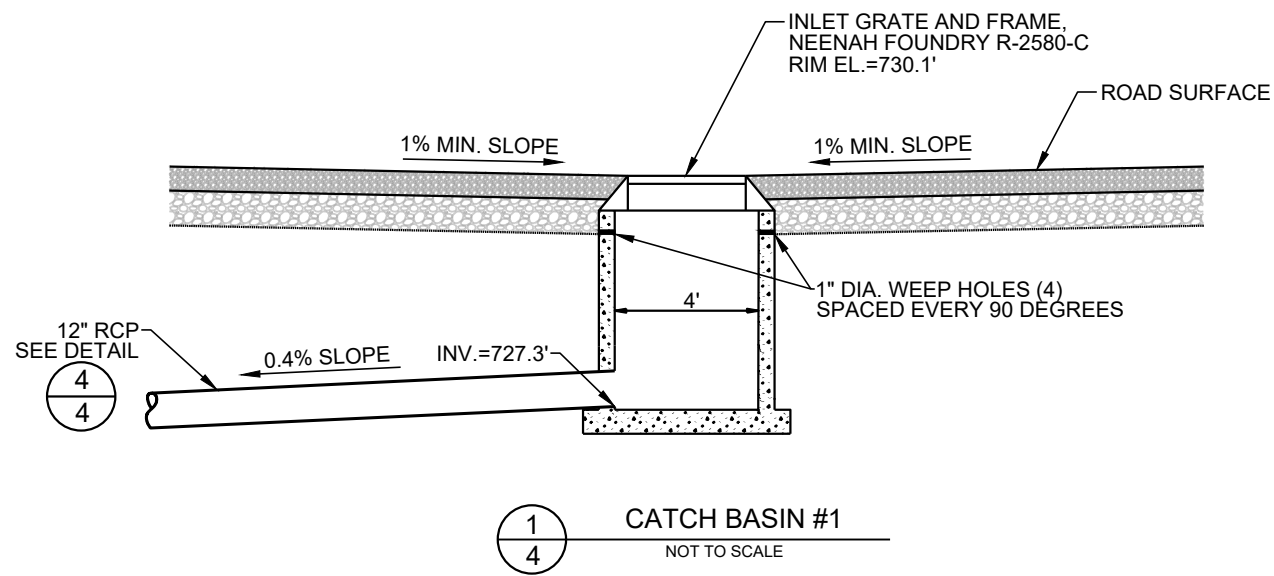

NOTES:

1. COMPACT PIPE BEDDING IN MAXIMUM 1-FT. VERTICAL LIFTS TO A MIN. 90% OF THE MODIFIED PROCTOR DRY DENSITY.

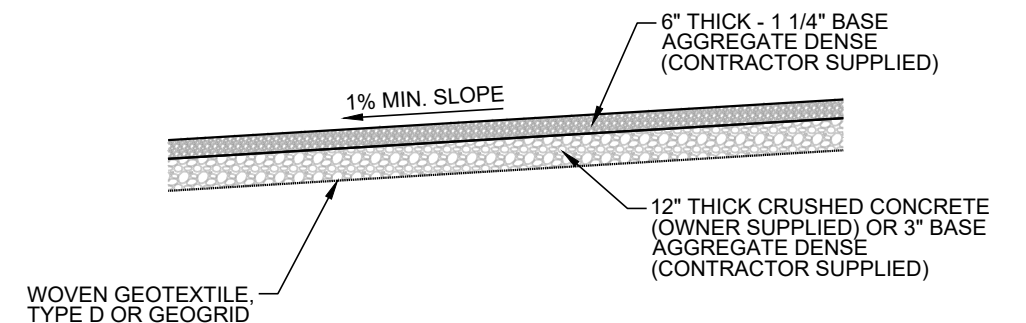

NOTES:

1. STRIP EXISTING VEGETATION, ROAD MATERIAL AND UNSUITABLE MATERIAL WITHIN PAVEMENT AREA.
2. EXCAVATE TO DESIGN GRADE AND PROOF ROLL.
3. PLACE AND COMPACT ROAD MATERIALS AS NECESSARY TO ACHIEVE SUBBASE GRADES. COMPACT IN MAXIMUM 1-FT. VERTICAL LIFTS TO A MIN. 90% OF THE MODIFIED PROCTOR DRY DENSITY.

Issued for Bidding

PROJECT NO.	25223132.00	DRAWN BY:	SB	ENGINEER	SCS ENGINEERS	CLIENT	OUTAGAMIE COUNTY	SITE	OUTAGAMIE COUNTY LANDFILL	DETAILS	FIGURE
DRAWN:	01/28/2025	CHECKED BY:	MRS		2830 DAIRY DRIVE MADISON, WI 53718-6751		OUTAGAMIE COUNTY RECYCLING & SOLID WASTE		OUTAGAMIE COUNTY, WISCONSIN		4 OF 4
REVISED:	01/29/2025	APPROVED BY:	MRS		PHONE: (608) 224-2830						