

CONVENTIONAL SYMBOLS

SECTION LINE		SECTION CORNER SYMBOL		R/W MONUMENT (TO BE SET)	
QUARTER LINE		SECTION CORNER MONUMENT		NON-MONUMENTED R/W POINT	
SIXTEENTH LINE		SECTION CORNER MONUMENT		FOUND IRON PIN (1-INCH UNLESS NOTED)	
NEW REFERENCE LINE		GEODETIC SURVEY MONUMENT		OFF-PREMISE SIGN	
NEW R/W LINE		SIXTEENTH CORNER MONUMENT			
EXISTING R/W OR HE LINE		SIGN			
PROPERTY LINE		COMPENSABLE		NON-COMPENSABLE	
LOT, TIE & OTHER MINOR LINES		ELECTRIC POLE		TELEPHONE POLE	
SLOPE INTERCEPT		TELEPHONE POLE		PEDESTAL (LABEL TYPE) (TV, TEL, ELEC, ETC.)	
CORPORATE LIMITS		ACCESS RESTRICTED BY ACQUISITION		NO ACCESS (BY STATUTORY AUTHORITY)	
UNDERGROUND FACILITY (COMMUNICATIONS, ELECTRIC, ETC.)		NO ACCESS (BY PREVIOUS PROJECT OR CONTROL)		NO ACCESS (NEW HIGHWAY)	
NEW R/W (FEE OR HE) (HATCHING VARIES BY OWNER)		PARCEL NUMBER		UTILITY NUMBER	
TEMPORARY LIMITED EASEMENT AREA		TRAIL PARCEL NUMBER		PARALLEL OFFSETS	
EASEMENT AREA (PERMANENT LIMITED OR RESTRICTED DEVELOPMENT)		BRIDGE			
TRANSMISSION STRUCTURES		CULVERT			
BUILDING					
BRIDGE					

CONVENTIONAL ABBREVIATIONS

ACCESS RIGHTS	AR	PAGE	P
ACRES	AC	POINT OF TANGENCY	PT
AHEAD	AH	PERMANENT LIMITED EASEMENT	PLE
ALUMINUM	ALUM	POINT OF BEGINNING	POB
AND OTHERS	ET AL	POINT OF CURVATURE	PC
BACK	BK	POINT OF COMPOUND CURVE	PCC
BLOCK	BLK	POINT OF INTERSECTION	PI
CENTERLINE	C/L	PROPERTY LINE	PL
CERTIFIED SURVEY MAP	CSM	RECORDED AS (100')	
CONCRETE	CONC	REEL / IMAGE	R/I
COUNTY	CO	REFERENCE LINE	R/L
COUNTY TRUNK HIGHWAY	CTH	REMAINING	REM
DISTANCE	DIST	RESTRICTIVE DEVELOPMENT EASEMENT	RDE
CORNER	COR	RIGHT	RT
DOCUMENT NUMBER	DOC	RIGHT OF WAY	RW
EASEMENT	EASE	SECTION	SEC
EXISTING	EX	SEPTIC VENT	SEPV
GAS VALVE	GV	SQUARE FEET	SF
GRID NORTH	GN	STATE TRUNK HIGHWAY	STH
HIGHWAY EASEMENT	HE	STATION	STA
IDENTIFICATION	ID	TELEPHONE PEDESTAL	TP
LAND CONTRACT	LC	TEMPORARY LIMITED EASEMENT	TLE
LEFT	LT	TRANSPORTATION PROJECT PLAT	TPP
MONUMENT	MON	UNITED STATES HIGHWAY	USH
NATIONAL GEODETIC SURVEY	NGS	VOLUME	V
NUMBER	NO		
OUTLOT	OL		

NOTES:

POSITIONS SHOWN ON THIS PLAT ARE WISCONSIN COORDINATE REFERENCE SYSTEM COORDINATES (WISCRS), OUTAGAMIE COUNTY, NAD83 (2012) IN US SURVEY FEET. VALUES SHOWN ARE GRID COORDINATES, GRID BEARINGS, AND GRID DISTANCES. GRID DISTANCES MAY BE USED AS GROUND DISTANCES.

ALL NEW RIGHT-OF-WAY MONUMENTS WILL BE TYPE 2 (TYPICALLY 3/4" X 24" IRON REBARS), UNLESS OTHERWISE NOTED, AND WILL BE PLACED PRIOR TO THE COMPLETION OF THE PROJECT.

DIMENSIONING FOR THE NEW RIGHT-OF-WAY IS MEASURED ALONG AND PERPENDICULAR TO THE NEW REFERENCE LINES.

RIGHT-OF-WAY BOUNDARIES ARE DEFINED WITH COURSES OF THE PERIMETER OF THE HIGHWAY LANDS REFERENCED TO THE U.S. PUBLIC LAND SURVEY SYSTEM OR OTHER "SURVEYS" OF PUBLIC RECORD.

FOR THE CURRENT ACCESS/DRIVEWAY INFORMATION, CONTACT OUTAGAMIE COUNTY.

PARCEL AND UTILITY IDENTIFICATION NUMBERS MAY NOT POINT TO ALL AREAS OF ACQUISITION, AS NOTED ON THE DETAIL PAGES.

INFORMATION FOR THE BASIS OF EXISTING HIGHWAY RIGHT-OF-WAY POINTS OF REFERENCE AND ACCESS CONTROL ARE LISTED ON THE DETAIL PAGES.

CONVENTIONAL UTILITY SYMBOLS


WATER	
GAS	
TELEPHONE	
OVERHEAD TRANSMISSION LINES	
ELECTRIC	
CABLE TELEVISION	
FIBER OPTIC	
SANITARY SEWER	
STORM SEWER	
ELECTRIC TOWER	

CURVE DATA ABBREVIATIONS

LONG CHORD	LCH
LONG CHORD BEARING	LCB
RADIUS	R
DEGREE OF CURVE	D
CENTRAL ANGLE	Δ/DELTA
LENGTH OF CURVE	L
TANGENT	T
DIRECTION AHEAD	DA
DIRECTION BACK	DB

BEGIN RELOCATION ORDER

STATION 500+06.69
2.90 FEET SOUTH OF AND 271.37 FEET EAST OF SOUTH 1/4 CORNER BEING SEC. 33 T21N, R18E, TOWN OF BUCHANAN, OUTAGAMIE COUNTY, WISCONSIN
CORNER ID: 42118330020
Y: 555594.289
X: 849339.595

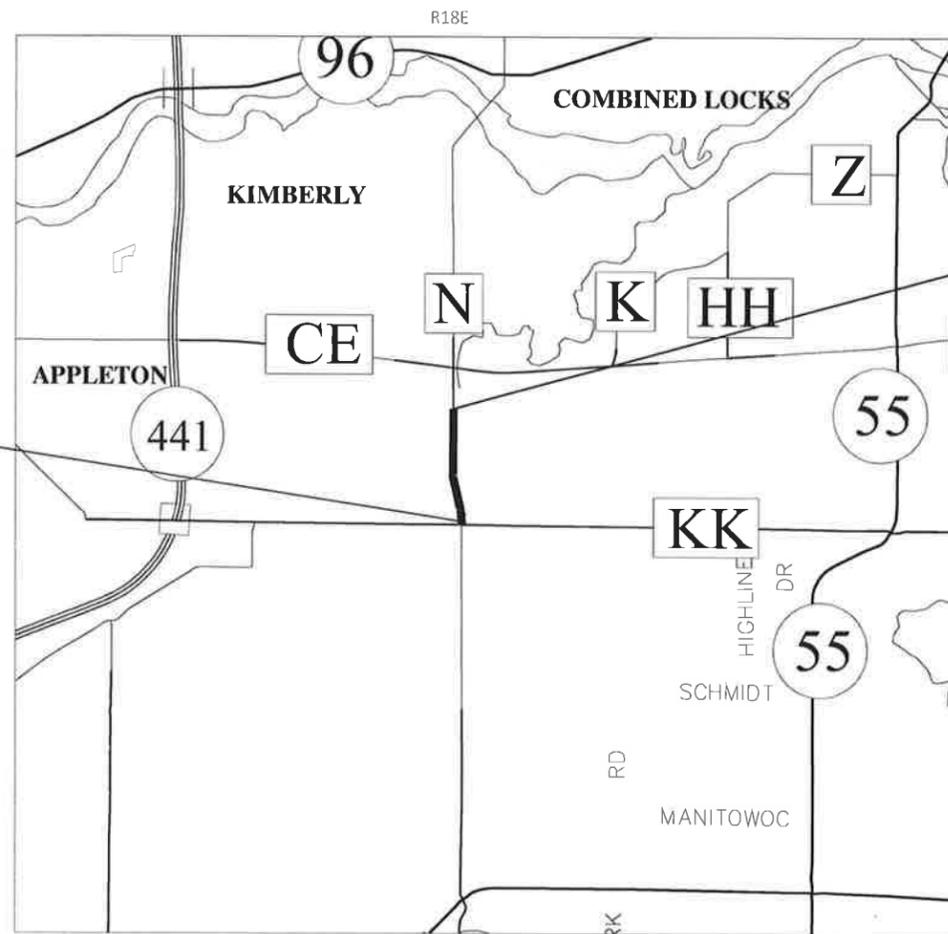

TOTAL NET LENGTH OF CENTERLINE = 3493.31' (0.66 MILES)

R/W PROJECT NUMBER 4676-04-00	SHEET NUMBER 4.01	TOTAL SHEETS 11
CONSTRUCTION PROJECT NUMBER 4676-04-71		
PLAT OF RIGHT OF WAY REQUIRED FOR CTH N CTH KK - CTH CE		
CTH N, TOWN OF BUCHANAN		OUTAGAMIE COUNTY



END RELOCATION ORDER
STATION 535+00
733.44 FEET SOUTH OF AND 2.47 FEET WEST OF NORTH 1/4 CORNER BEING SEC. 33 T21N, R18E, TOWN OF BUCHANAN, OUTAGAMIE COUNTY, WISCONSIN
CORNER ID: 42118333020
Y: 559047.136
X: 849079.982

OUTAGAMIE COUNTY
T21N

CALUMET COUNTY

T20N



Terry L. Van Hout

DATE: 1/18/2023

THIS PLAT IS A GRAPHIC REPRESENTATION AND IS FOR REFERENCE PURPOSES ONLY. DEEDS MUST BE CHECKED TO DETERMINE PROPERTY BOUNDARIES AND ACCESS RIGHTS.

REVISION DATE	VARIOUS	OUTAGAMIE COUNTY
1-24-2023	TRAIL PARCEL	
APPROVED FOR THE COUNTY		 DATE: 6/30/23
6-30-2023		

SCHEDULE OF LANDS AND INTERESTS REQUIRED

AREAS SHOWN IN THE TOTAL ACRES COLUMN MAY BE APPROXIMATE AND ARE DERIVED FROM TAX ROLE OR OTHER AVAILABLE SOURCES AND MAY NOT INCLUDE LANDS OF THE OWNER WHICH ARE NOT CONTIGUOUS TO THE AREA TO BE ACQUIRED. OWNER'S NAMES ARE SHOWN FOR REFERENCE PURPOSES ONLY AND ARE SUBJECT TO CHANGE PRIOR TO THE TRANSFER OF LAND INTERESTS TO THE COUNTY.

PARCEL NUMBER	SHEET NUMBER(S)	OWNER(S)	INTEREST REQUIRED	R/W AREA REQUIRED - SQUARE FEET (SQ. FT.)			PLE SQ. FT. REQUIRED	TLE SQ. FT. REQUIRED
				NEW	EXISTING	TOTAL		
1	4.06	WAGNER ENTERPRISES, LLC	FEE, TLE	540	0	540	0	4,856
2	4.06	CAPITAL CREDIT UNION	FEE, PLE, TLE	381	0	381	388	1,330
3	4.06	RAYMOND N. SEIDLE & HELEN PATRICK	FEE, TLE	70	0	70	0	4,155
4	4.06, 4.07	TOWN OF BUCHANAN	FEE, TLE	10	0	10	0	8,674
6	4.06	JAY J. GIORDANA & NANCY L. GIORDANA	TLE	0	0	0	0	2,528
8	4.06	JUSTIN F. KEMPF & SAMANTHA R. KEMPF	PLE, TLE	0	0	0	78	2,202
11	4.07	BRUCE E. MEULEMANS	TLE	0	0	0	0	314
12	4.06, 4.07	MEEK TRUST DATED OCTOBER 12, 2000	PLE, TLE	0	0	0	167	2,054
13	4.07	PAUL E. SABOTTA & RACHAEL SABOTTA	TLE	0	0	0	0	1,310
14	4.07	LORETTA M. DERKS	TLE	0	0	0	0	2,712
16	4.07	CHRISTOPHER J. VANGOMPEL	TLE	0	0	0	0	1,447
17	4.07	MICHAEL E. POSSIN & MEGAN L. POSSIN	TLE	0	0	0	0	1,008
18	4.07	JONATHON MARTZAHN	FEE, TLE	2,563	0	2,563	0	1,390
19	4.07, 4.08	PIERCE M. BUCHINGER & MICHELLE M. BUCHINGER	FEE	2,841	0	2,841	0	0
21	4.08	BRIAN P. DOVI & NATALIE J. DOVI	FEE	5,289	0	5,289	0	0
22	4.08	AMBER M. JOHNSON	FEE	3,175	0	3,175	0	0
23	4.08	CHAD ROHLOFF & MELANIE J. ROHLOFF	FEE	2,148	0	2,148	0	0
24	4.08	JEFFERY L. EVERS	TLE	0	0	0	0	1,459
26	4.08	THOMAS E. LAMERS & ELIZABETH A LAMERS	TLE	0	0	0	0	2,640
27	4.08	LARRY D. NAVARRETE & SUSAN J. NAVARRETE	TLE	0	0	0	0	3,043
28	4.08	WILLIAM J. LARSON & ALYSSA LARSON	TLE	0	0	0	0	3,247
29	4.08	GERALD J. BONGERS & DARLENE F. BONGERS	TLE	0	0	0	0	3,523
31	4.09	PATRICIA SCHINK, (K.N.A PATRICIA A. ZEHREN)(LE), MICHAEL J. SCHINK, MARK E. SCHINK & LISA J. RUFFING	FEE, TLE	565	0	565	0	3,267
32	4.08	KRISTINA ERDMANN	FEE, TLE	56	0	56	0	2,334
33	4.09	ADAM VAN LANDGHEN	FEE, TLE	830	0	830	0	183
34	4.09	DENNIS P. SHEA & CAROLYN S. SHEA	FEE, TLE	4,079	0	4,079	0	400
36	4.09	PETER G. HERMES & LAURIE L. HERMES	FEE	6,480	0	6,480	0	0
37	4.09, 4.11	DANIEL R. CHRISTENSON & NANCY A. CHRISTENSON	FEE, TLE	1,472	0	1,472	0	2,257
38	4.09, 4.11	GARRETT HAEN	FEE	16,494	0	16,494	0	0
39	4.10, 4.11	NORMAN R. MEMMOTT & SANDRA A. MEMMOTT	FEE, TLE	293	0	293	0	7,071

4

4

REVISION DATE 1-24-2023 6-30-2023	DATE	SCALE, FEET 0	HWY: CTH N	STATE R/W PROJECT NUMBER 4676-04-00	PLAT SHEET 4.02
GRID FACTOR			COUNTY: OUTAGAMIE	CONSTRUCTION PROJECT NUMBER 4676-04-71	PS&E SHEET E

SCHEDULE OF LANDS AND INTERESTS REQUIRED

AREAS SHOWN IN THE TOTAL ACRES COLUMN MAY BE APPROXIMATE AND ARE DERIVED FROM TAX ROLE OR OTHER AVAILABLE SOURCES AND MAY NOT INCLUDE LANDS OF THE OWNER WHICH ARE NOT CONTIGUOUS TO THE AREA TO BE ACQUIRED. OWNER'S NAMES ARE SHOWN FOR REFERENCE PURPOSES ONLY AND ARE SUBJECT TO CHANGE PRIOR TO THE TRANSFER OF LAND INTERESTS TO THE COUNTY.


PARCEL NUMBER	SHEET NUMBER(S)	OWNER(S)	INTEREST REQUIRED	R/W AREA REQUIRED - SQUARE FEET (SQ. FT.)			PLE SQ. FT. REQUIRED	TLE SQ. FT. REQUIRED
				NEW	EXISTING	TOTAL		
42	4.10, 4.11	MARK A. ZIETLOW & DIANA K. ZIETLOW	FEE	4,528	0	4,528	0	0
43	4.10	WILLIAM J. HORN & DEBRA A. HORN	TLE	0	0	0	0	1,759
44	4.10	MICHAEL J. VAN LANEN & SHARON J. VAN LANEN	FEE, TLE	1,094	0	1,094	0	1,795
46	4.10	DARBOY JOINT SANITARY DISTRICT NO. 1	TLE	0	0	0	0	507
47	4.10	CLAYT EMMER & JANAL MEYER	TLE	0	0	0	0	1,751
48	4.11	PHILIP P. BEHLING AND SUSAN J. BEHLING, AS TRUSTEES OF THE PHILIP P. BEHLING AND SUSAN J. BEHLING REVOCABLE LIVING TRUST	TLE	0	0	0	0	1,393
49	4.11	JEREMIAH M. FALCK & KARI A. FALCK	TLE	0	0	0	0	434
101	4.06, 4.07, 4.09, 4.10, 4.11	CHARTER COMMUNICATIONS (SPECTRUM)	RELEASE OF RIGHTS					
102	4.06, 4.07	NET LEC	RELEASE OF RIGHTS					
103	4.06, 4.07, 4.09, 4.10, 4.11	AT&T	RELEASE OF RIGHTS					
104	4.06, 4.07, 4.08, 4.09, 4.10, 4.11	WE ENERGIES (ELECTRIC)	RELEASE OF RIGHTS					
106	4.07, 4.08, 4.09, 4.10, 4.11	WE ENERGIES (GAS)	RELEASE OF RIGHTS					
107	4.08	DARBOY SANITARY DISTRICT (SANITARY)	RELEASE OF RIGHTS					
108	4.06, 4.07	DARBOY SANITARY DISTRICT (WATER)	RELEASE OF RIGHTS					
109	4.09, 4.11	TOWN OF BUCHANAN	RELEASE OF RIGHTS					
2301	4.08	CHAD ROHLOFF & MELANIE J. ROHLOFF	TLE	0	0	0	0	1,014
3801	4.09, 4.11	GARRETT HAEN	FEE, TLE	1901	0	1901	0	1,641
4201	4.10, 4.11	MARK A. ZIETLOW & DIANA K. ZIETLOW	TLE	0	0	0	0	2,338

4

4




REVISION DATE 1-24-2023 NC 6-30-2023	DATE	SCALE, FEET 0 50 100	HWY: CTH N	STATE R/W PROJECT NUMBER 4676-04-00	PLAT SHEET 4.04
	GRID FACTOR		COUNTY: OUTAGAMIE	CONSTRUCTION PROJECT NUMBER 4676-04-71	PS&E SHEET

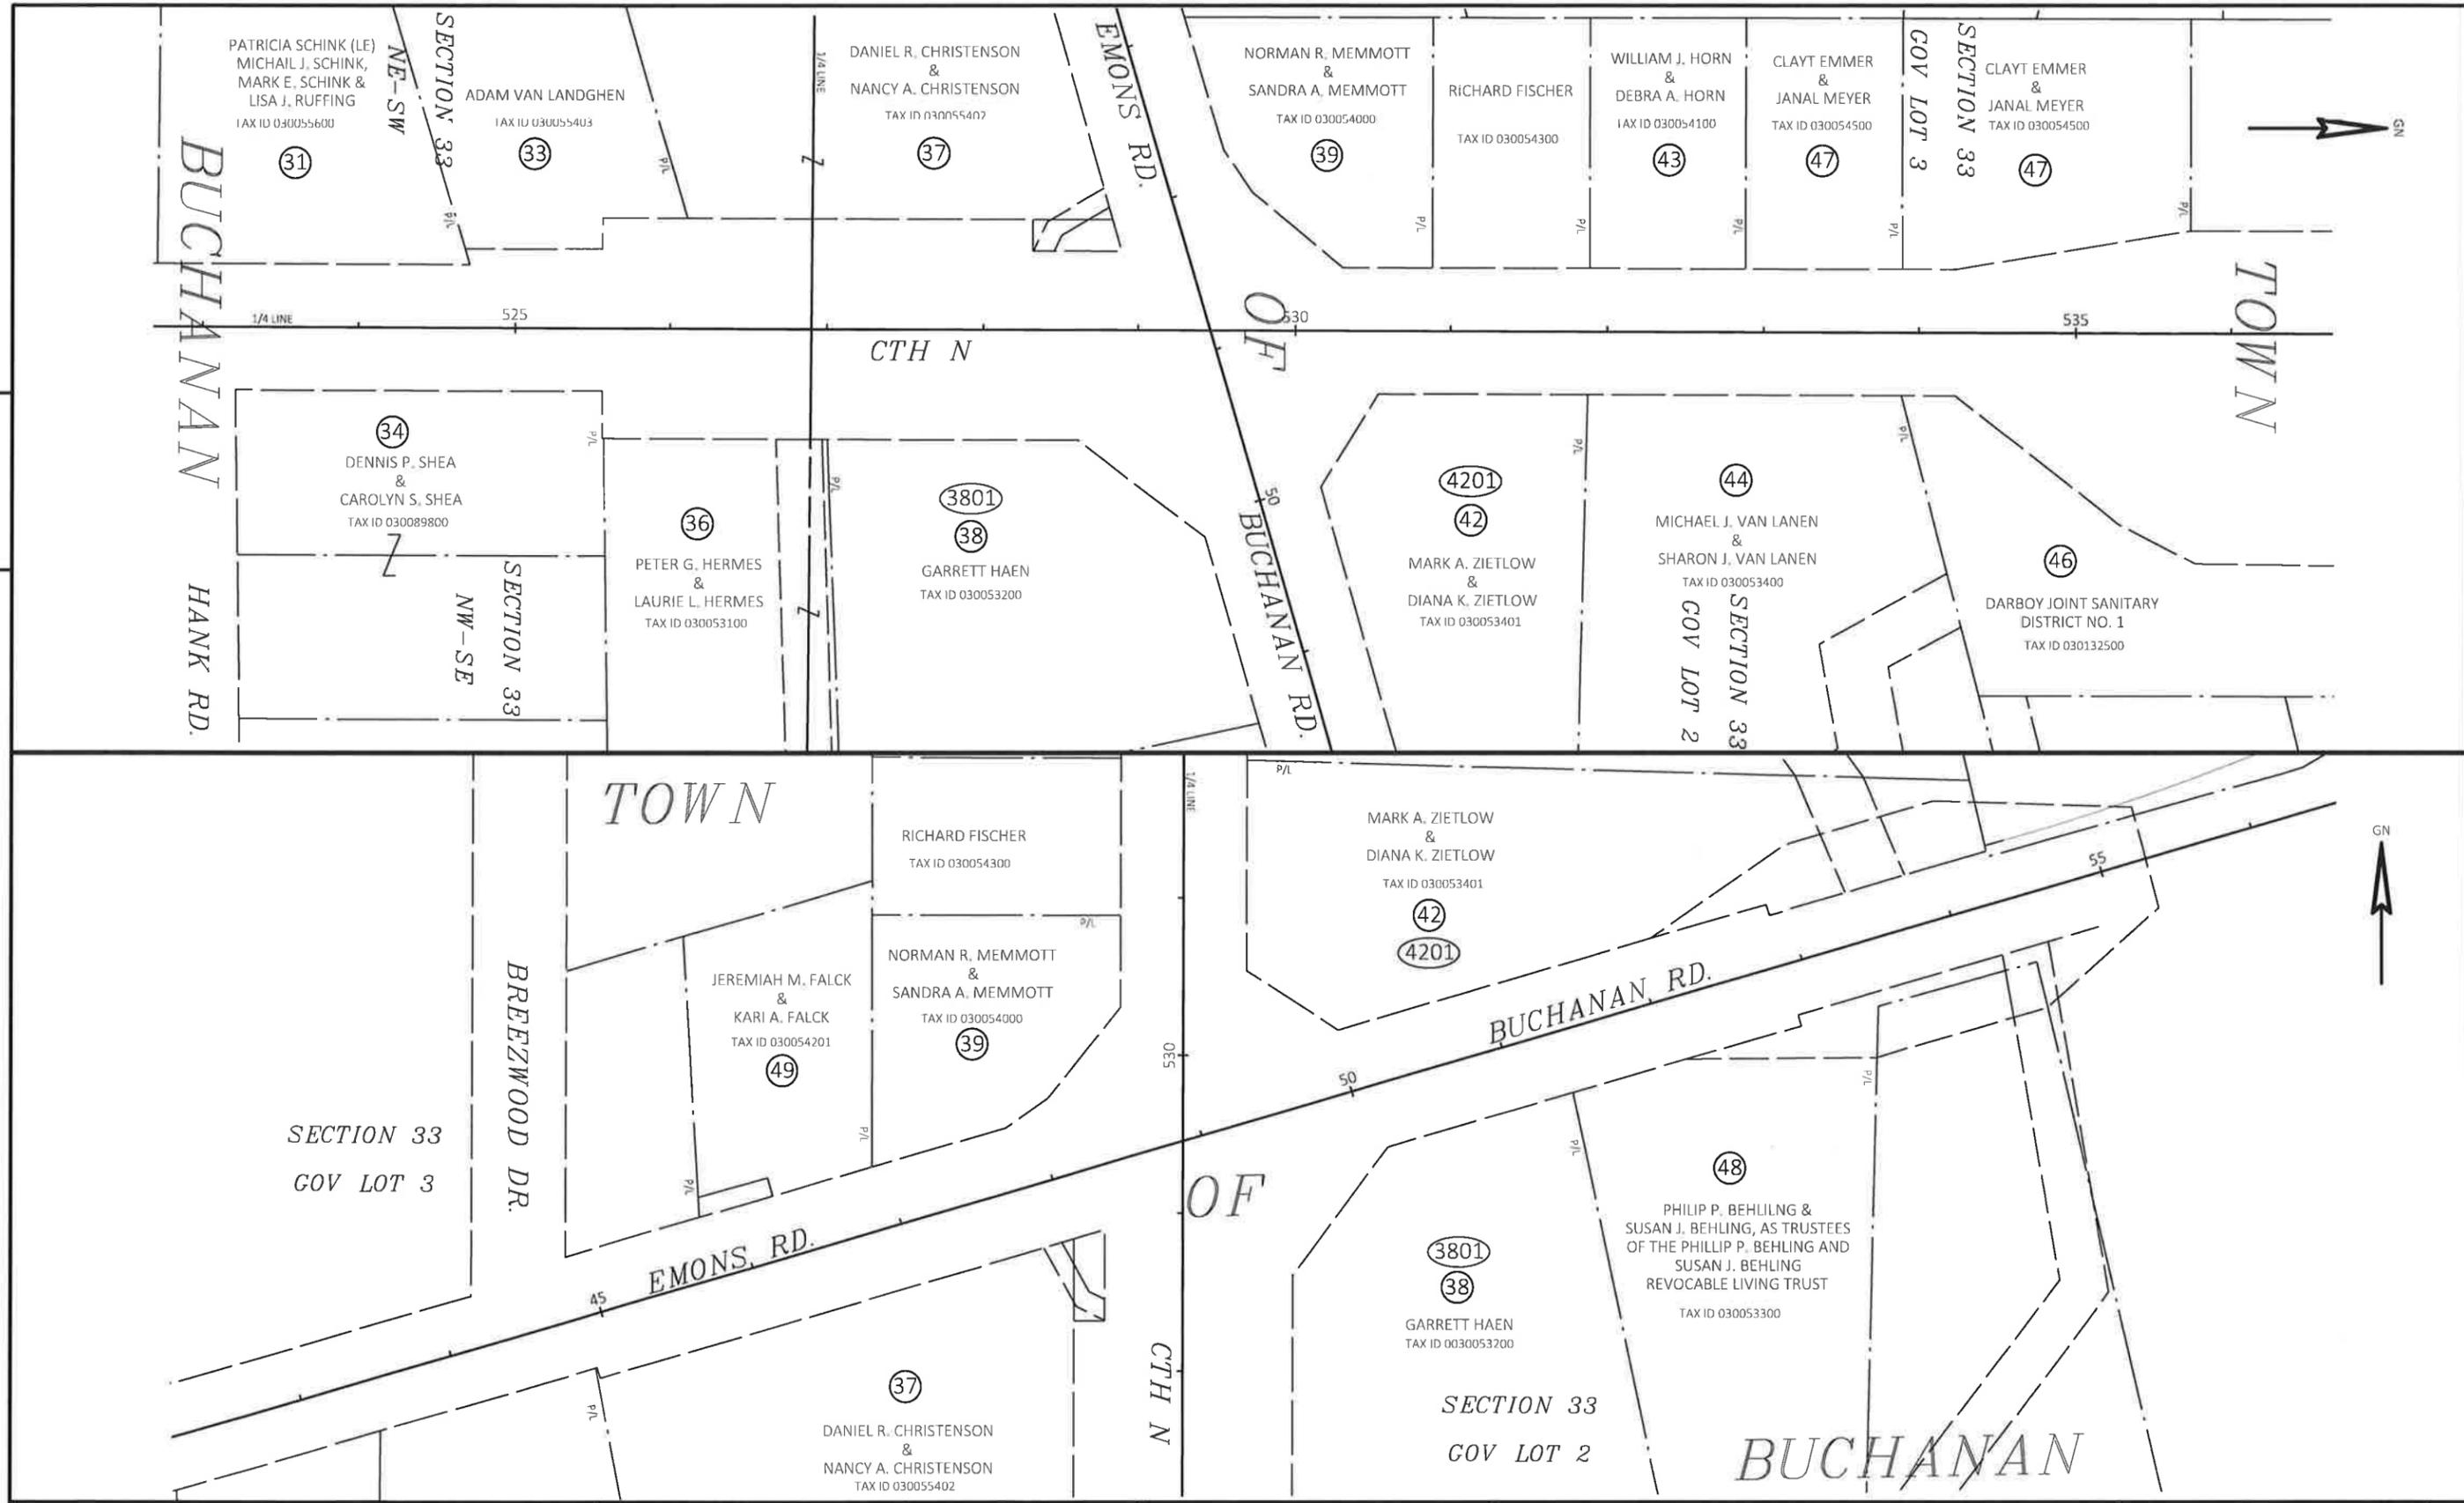


REVISION DATE 1-24-2023 NC 6-30-2023	DATE	SCALE, FEET 0 50 100	HWY: CTH N	STATE R/W PROJECT NUMBER 4676-04-00	PLAT SHEET 4.05
GRID FACTOR			COUNTY: OUTAGAMIE	CONSTRUCTION PROJECT NUMBER 4676-04-71	PS&E SHEET

CURVE TABLE					
CURVE	LENGTH	RADIUS	CHORD LENGTH	CHORD BEARING	DELTA
C1	165.72	1354.00	165.62	N03° 58' 05"W	7°00'46"
C2	75.41	1103.78	75.40	N09° 25' 40"W	3°54'53"
C3	130.50	1106.28	130.42	N18° 14' 19"W	6°45'31"
C4	292.92	1186.28	292.17	S14° 32' 39"E	14°08'51"
C5	11.70	1436.50	11.70	N04° 17' 37"W	0°28'00"
C6	181.75	1436.50	181.62	S03° 50' 45"E	7°14'57"
C7	428.07	1146.28	425.58	N10° 55' 11"W	21°23'48"
C25	64.70	1146.31	64.69	S01° 50' 18"E	3°14'02"

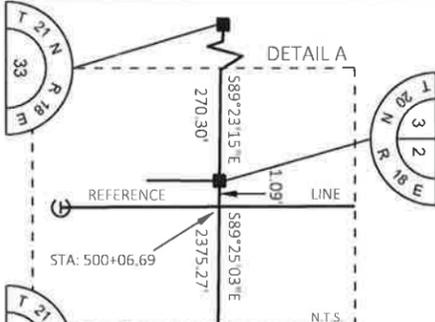

TLE NOTE: ALL TEMPORARY LIMITED EASEMENTS ON THIS RIGHT OF WAY PLAT ARE FOR SLOPING AND CONSTRUCTION PURPOSES

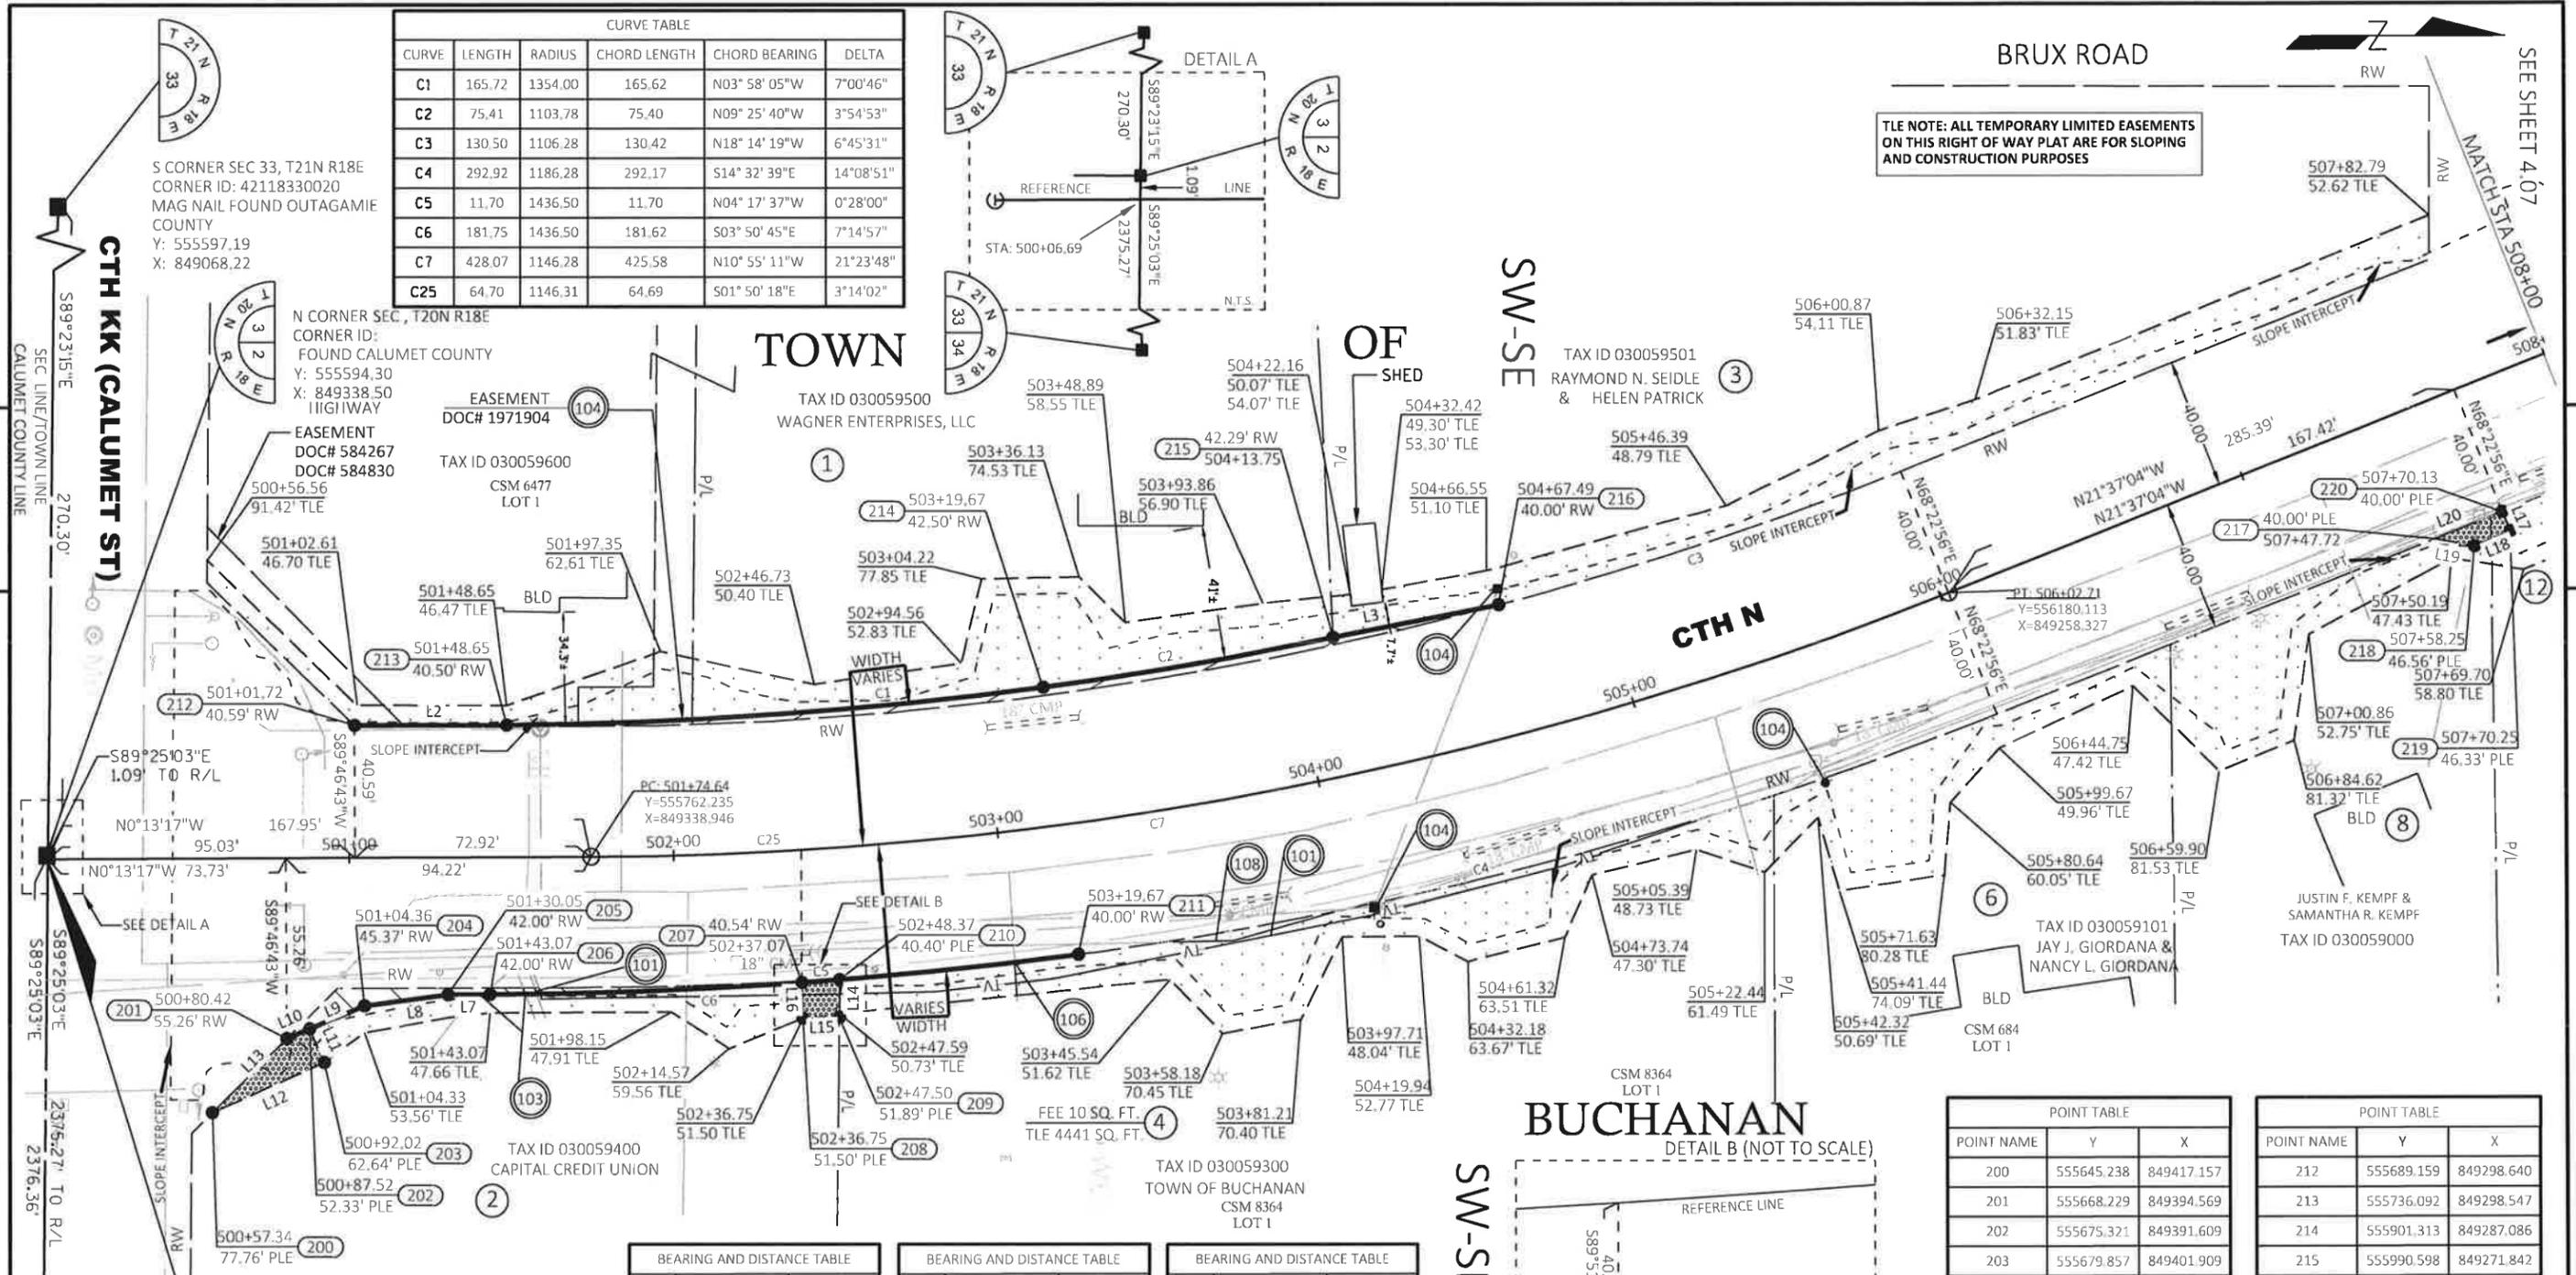


BEGIN RELOCATION ORDER STATION 500+06.69
 2.90 FEET SOUTH OF AND 271.37 FEET EAST OF SOUTH CORNER BEING SEC. 33 T21N, R18E, TOWN OF BUCHANAN, OUTAGAMIE COUNTY, WISCONSIN
 Y: 555594.289
 X: 849339.595

LINE	BEARING	DISTANCE
L2	N00° 06' 50"W	46.93'
L3	N10° 59' 10"W	67.04'
L7	S00° 13' 17"E	13.02'
L8	S07° 42' 03"E	25.90'
L9	S22° 39' 37"E	25.90'
L10	S22° 39' 37"E	7.68'
L11	N66° 13' 48"E	11.26'
L12	S23° 46' 12"E	37.83'

LINE	BEARING	DISTANCE
L13	N44° 29' 32"W	32.23'
L14	S89° 24' 27"E	11.52'
L15	S01° 38' 13"E	11.24'
L16	S88° 21' 47"W	10.97'

LINE	BEARING	DISTANCE
L17	S67° 17' 41"W	6.33'
L18	N22° 42' 19"W	12.00'
L19	S10° 17' 13"W	12.41'
L20	N21° 37' 04"W	22.41'

BUCHANAN DETAIL B (NOT TO SCALE)

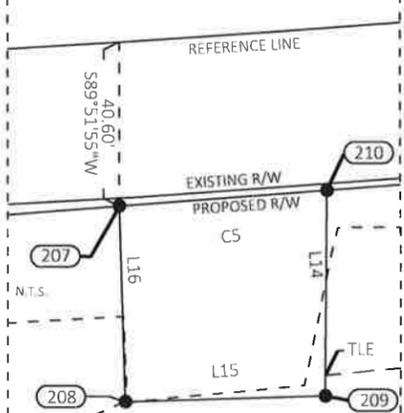

POINT NAME	Y	X
200	555645.238	849417.157
201	555668.229	849394.569
202	555675.321	849391.609
203	555679.857	849401.909
204	555692.134	849384.589
205	555717.805	849381.118
206	555730.824	849381.068
207	555826.986	849377.473
208	555827.300	849388.438
209	555838.537	849388.117
210	555838.656	849376.597
211	555912.039	849368.886

POINT NAME	Y	X
212	555689.159	849298.640
213	555736.092	849298.547
214	555901.313	849287.086
215	555990.598	849271.842
216	556041.508	849261.959
217	556329.662	849242.088
218	556341.869	849244.304
219	556352.939	849239.672
220	556350.496	849233.832

REVISION DATE 1-24-2023 NC 6-30-2023	DATE	SCALE, FEET 0 25 50	HWY: CTH N	STATE R/W PROJECT NUMBER 4676-04-00	PLAT SHEET 4.06
	GRID FACTOR		COUNTY: OUTAGAMIE	CONSTRUCTION PROJECT NUMBER 4676-04-71	PS&E SHEET E

S CORNER SEC 33, T21N R18E
 CORNER ID: 42118330020
 MAG NAIL FOUND
 Y: 555597.19
 X: 849068.22

TOWN


CURVE TABLE					
CURVE	LENGTH	RADIUS	CHORD LENGTH	CHORD BEARING	DELTA
C11	436.40	1146.28	433.77	N10° 42' 41"W	21° 48' 48"

TLE NOTE: ALL TEMPORARY LIMITED EASEMENTS ON THIS RIGHT OF WAY PLAT ARE FOR SLOPING AND CONSTRUCTION PURPOSES



WHITETAIL RIDGE PLAT


PIERCE M. BUCHINGER & MICHELLE M. BUCHINGER
 TAX ID 030263500

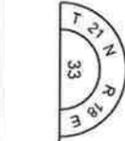

SEE SHEET 4.08

SEE SHEET 4.06

4

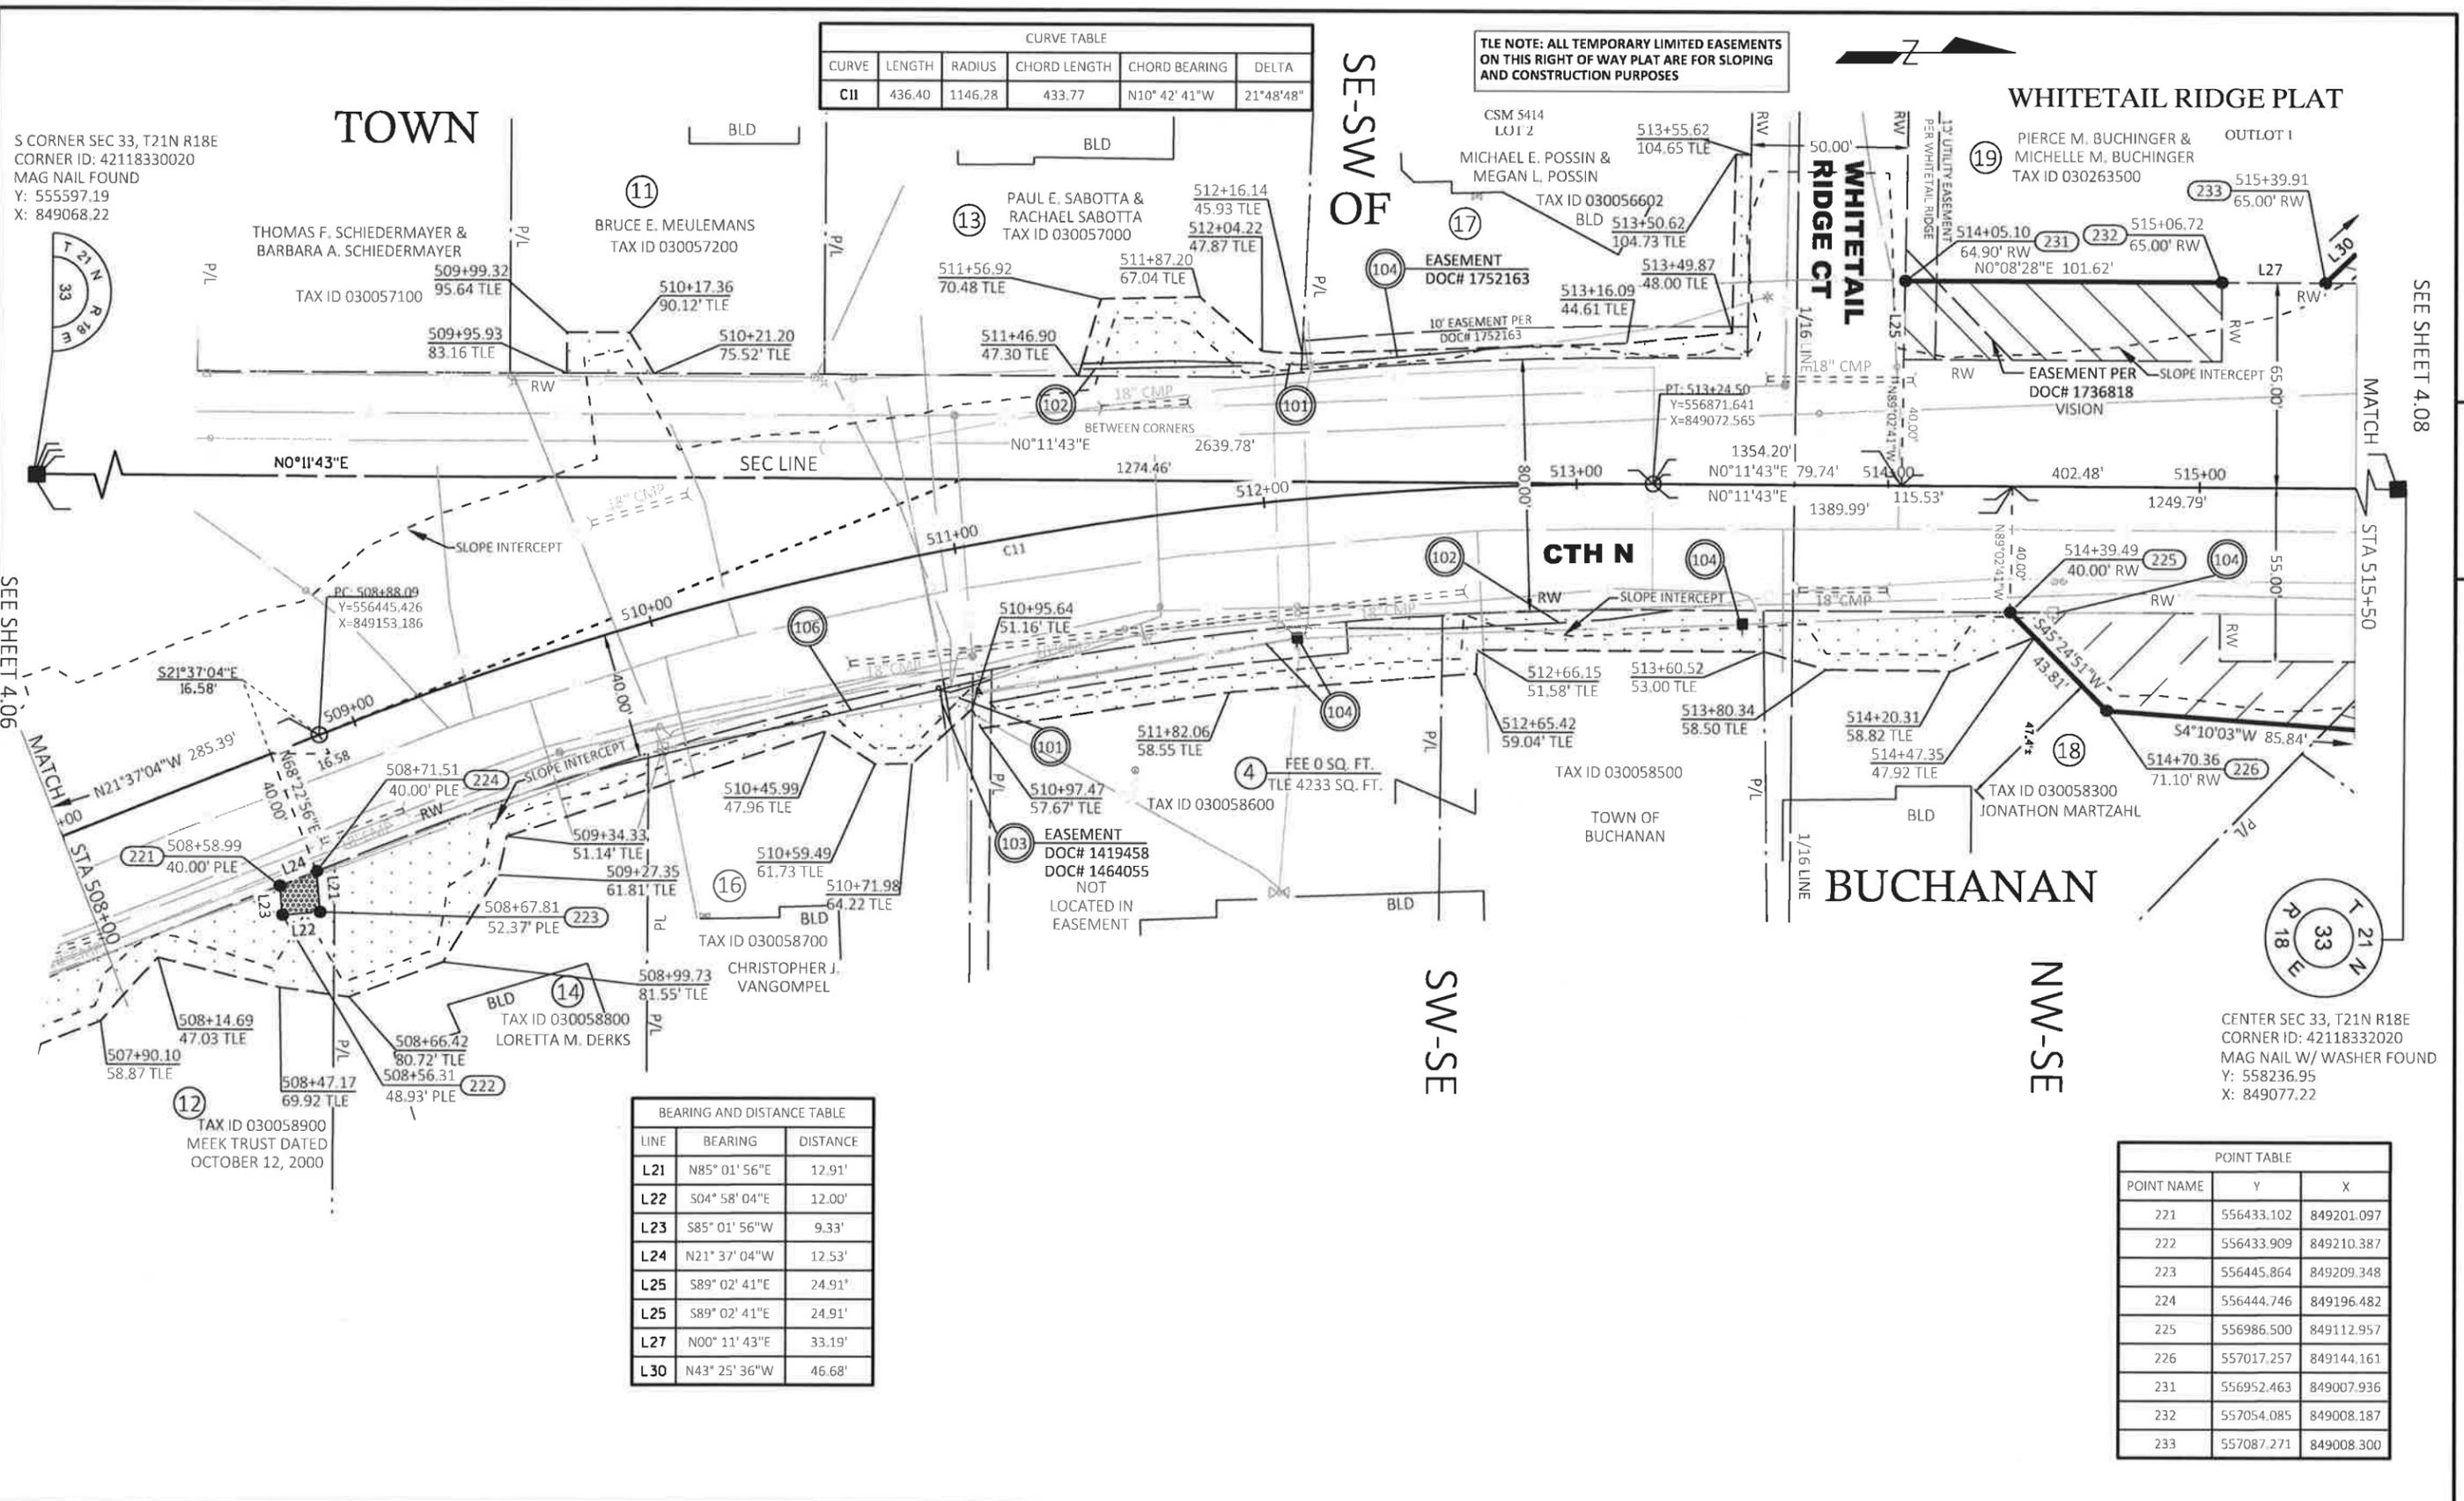

LINE	BEARING	DISTANCE
L21	N85° 01' 56"E	12.91'
L22	S04° 58' 04"E	12.00'
L23	S85° 01' 56"W	9.33'
L24	N21° 37' 04"W	12.53'
L25	S89° 02' 41"E	24.91'
L25	S89° 02' 41"E	24.91'
L27	N00° 11' 43"E	33.19'
L30	N43° 25' 36"W	46.68'

POINT TABLE		
POINT NAME	Y	X
221	556433.102	849201.097
222	556433.909	849210.387
223	556445.864	849209.348
224	556444.746	849196.482
225	556986.500	849112.957
226	557017.257	849144.161
231	556952.463	849007.936
232	557054.085	849008.187
233	557087.271	849008.300

CENTER SEC 33, T21N R18E
 CORNER ID: 42118332020
 MAG NAIL W/ WASHER FOUND
 Y: 558236.95
 X: 849077.22

REVISION DATE 1-24-2023 6-30-2023	DATE	SCALE, FEET 0 25 50	HWY: CTH N	STATE R/W PROJECT NUMBER 4676-04-00	PLAT SHEET 4.07
GRID FACTOR			COUNTY: OUTAGAMIE	CONSTRUCTION PROJECT NUMBER 4676-04-71	PS&E SHEET E

S CORNER SEC 33, T21N R18E
 CORNER ID: 42118330020
 MAG NAIL FOUND
 Y: 555597.19
 X: 849068.22

WHITETAIL RIDGE PLAT

TLE NOTE: ALL TEMPORARY LIMITED EASEMENTS ON THIS RIGHT OF WAY PLAT ARE FOR SLOPING AND CONSTRUCTION PURPOSES

CENTER SEC 33, T21N R18E
 CORNER ID: 42118332020
 MAG NAIL W/ WASHER FOUND
 Y: 558236.95
 X: 849077.22




NE-SW OF

NW-SE

4

4

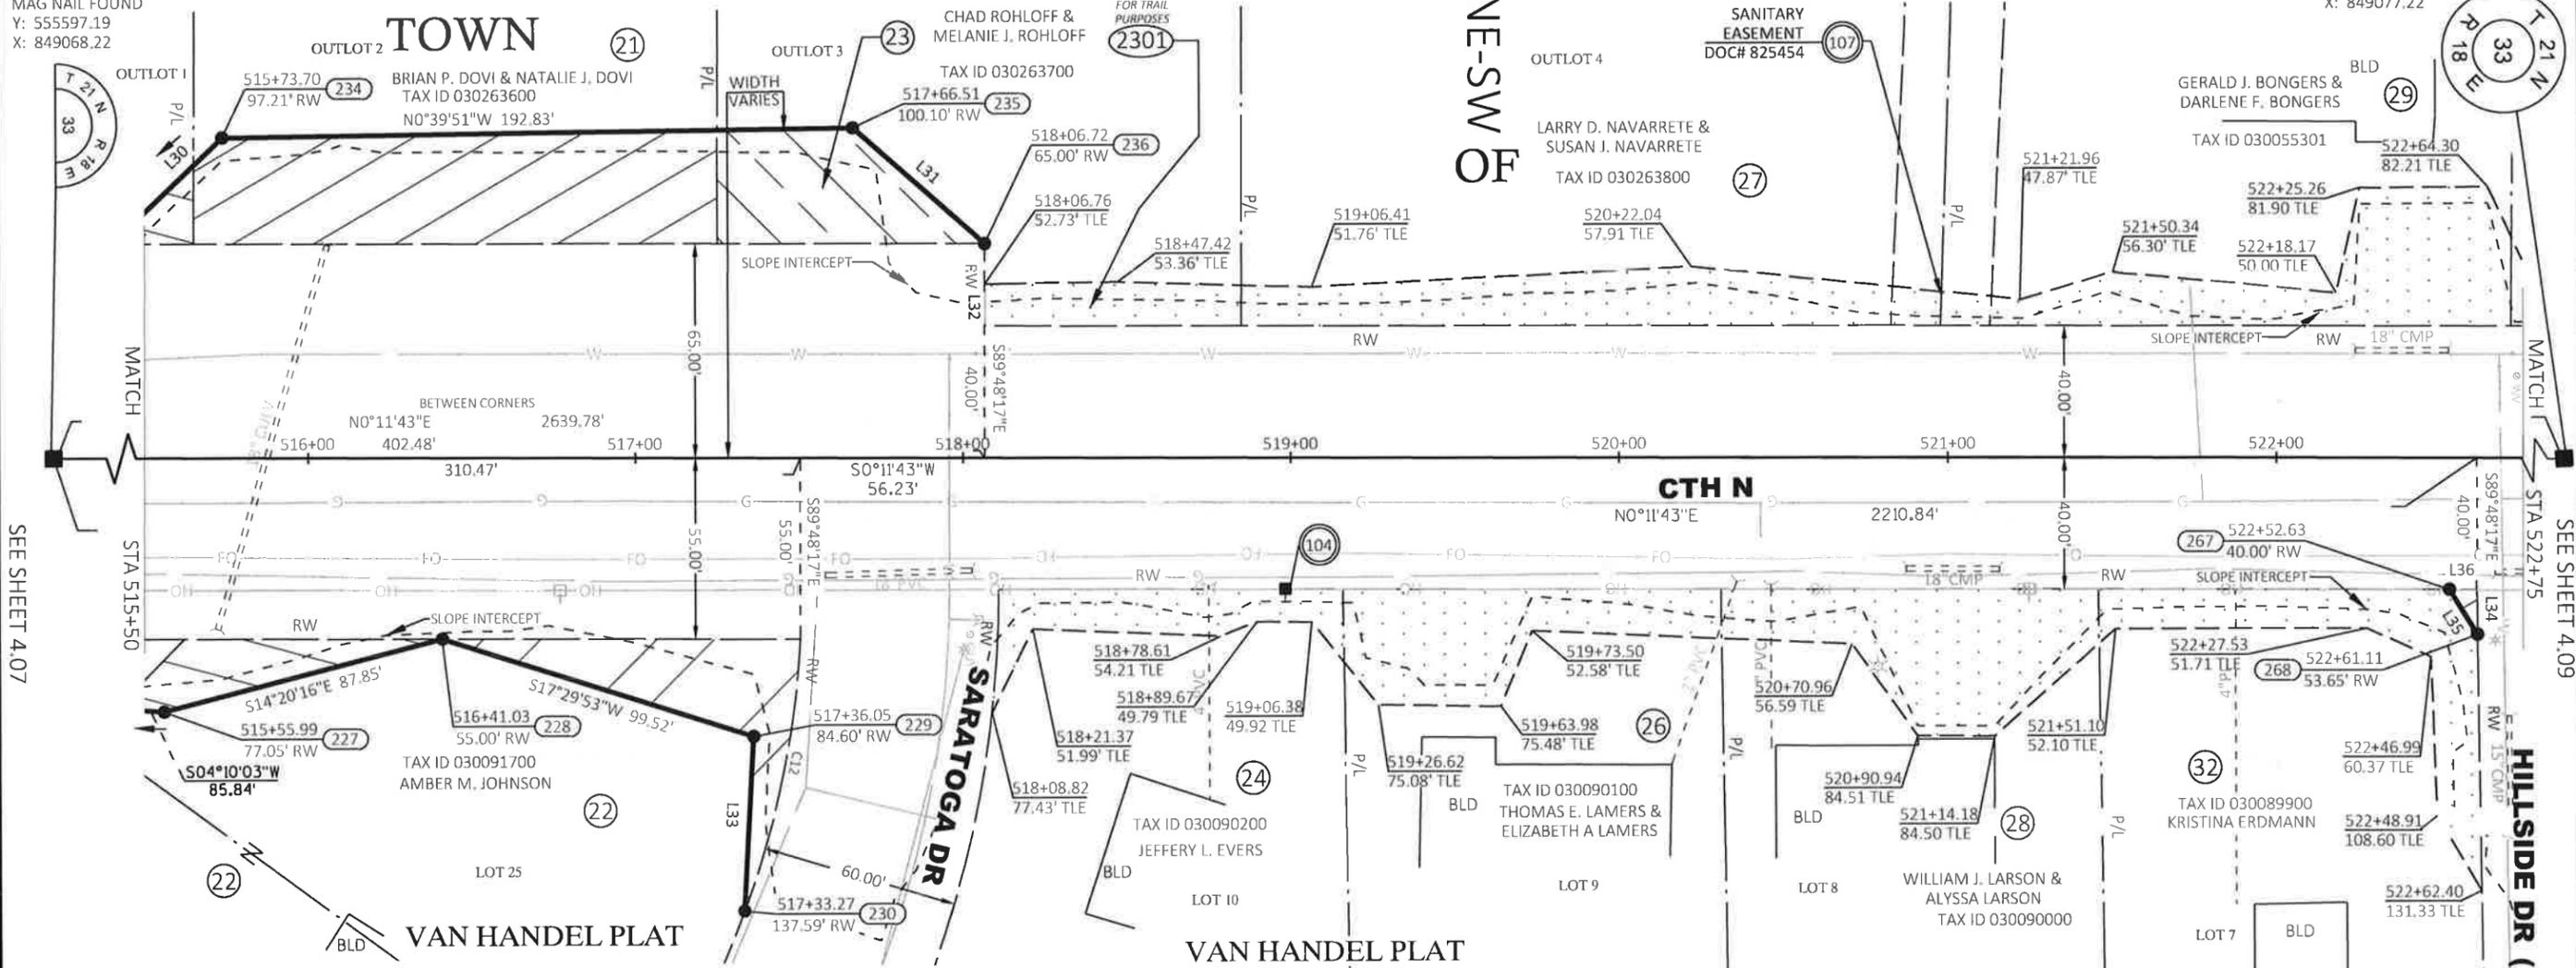


POINT TABLE		
POINT NAME	Y	X
227	557102.871	849150.399
228	557187.985	849128.644
229	557282.898	849158.566
230	557279.945	849211.545
234	557121.174	848976.210
235	557313.995	848973.974
236	557354.083	849009.210
267	557799.636	849115.729
268	557808.063	849129.406

BEARING AND DISTANCE TABLE		
LINE	BEARING	DISTANCE
L30	N43° 25' 36"W	46.68'
L31	N41° 18' 51"E	53.37'
L32	S89° 48' 17"E	25.00'
L33	N86° 48' 38"W	53.06'
L34	N89° 14' 43"E	13.65'
L35	S58° 21' 30"W	16.06'
L36	N00° 11' 43"E	8.25'

CURVE TABLE					
CURVE	LENGTH	RADIUS	CHORD LENGTH	CHORD BEARING	DELTA
C12	84.69	278.99	84.36	S78° 01' 36"E	17° 23' 32"

REVISION DATE 1-24-2023 NC 6-30-2023	DATE	SCALE, FEET 0 25 50	HWY: CTH N	STATE R/W PROJECT NUMBER 4676-04-00	PLAT SHEET 4.08
GRID FACTOR			COUNTY: OUTAGAMIE	CONSTRUCTION PROJECT NUMBER 4676-04-71	PS&E SHEET E

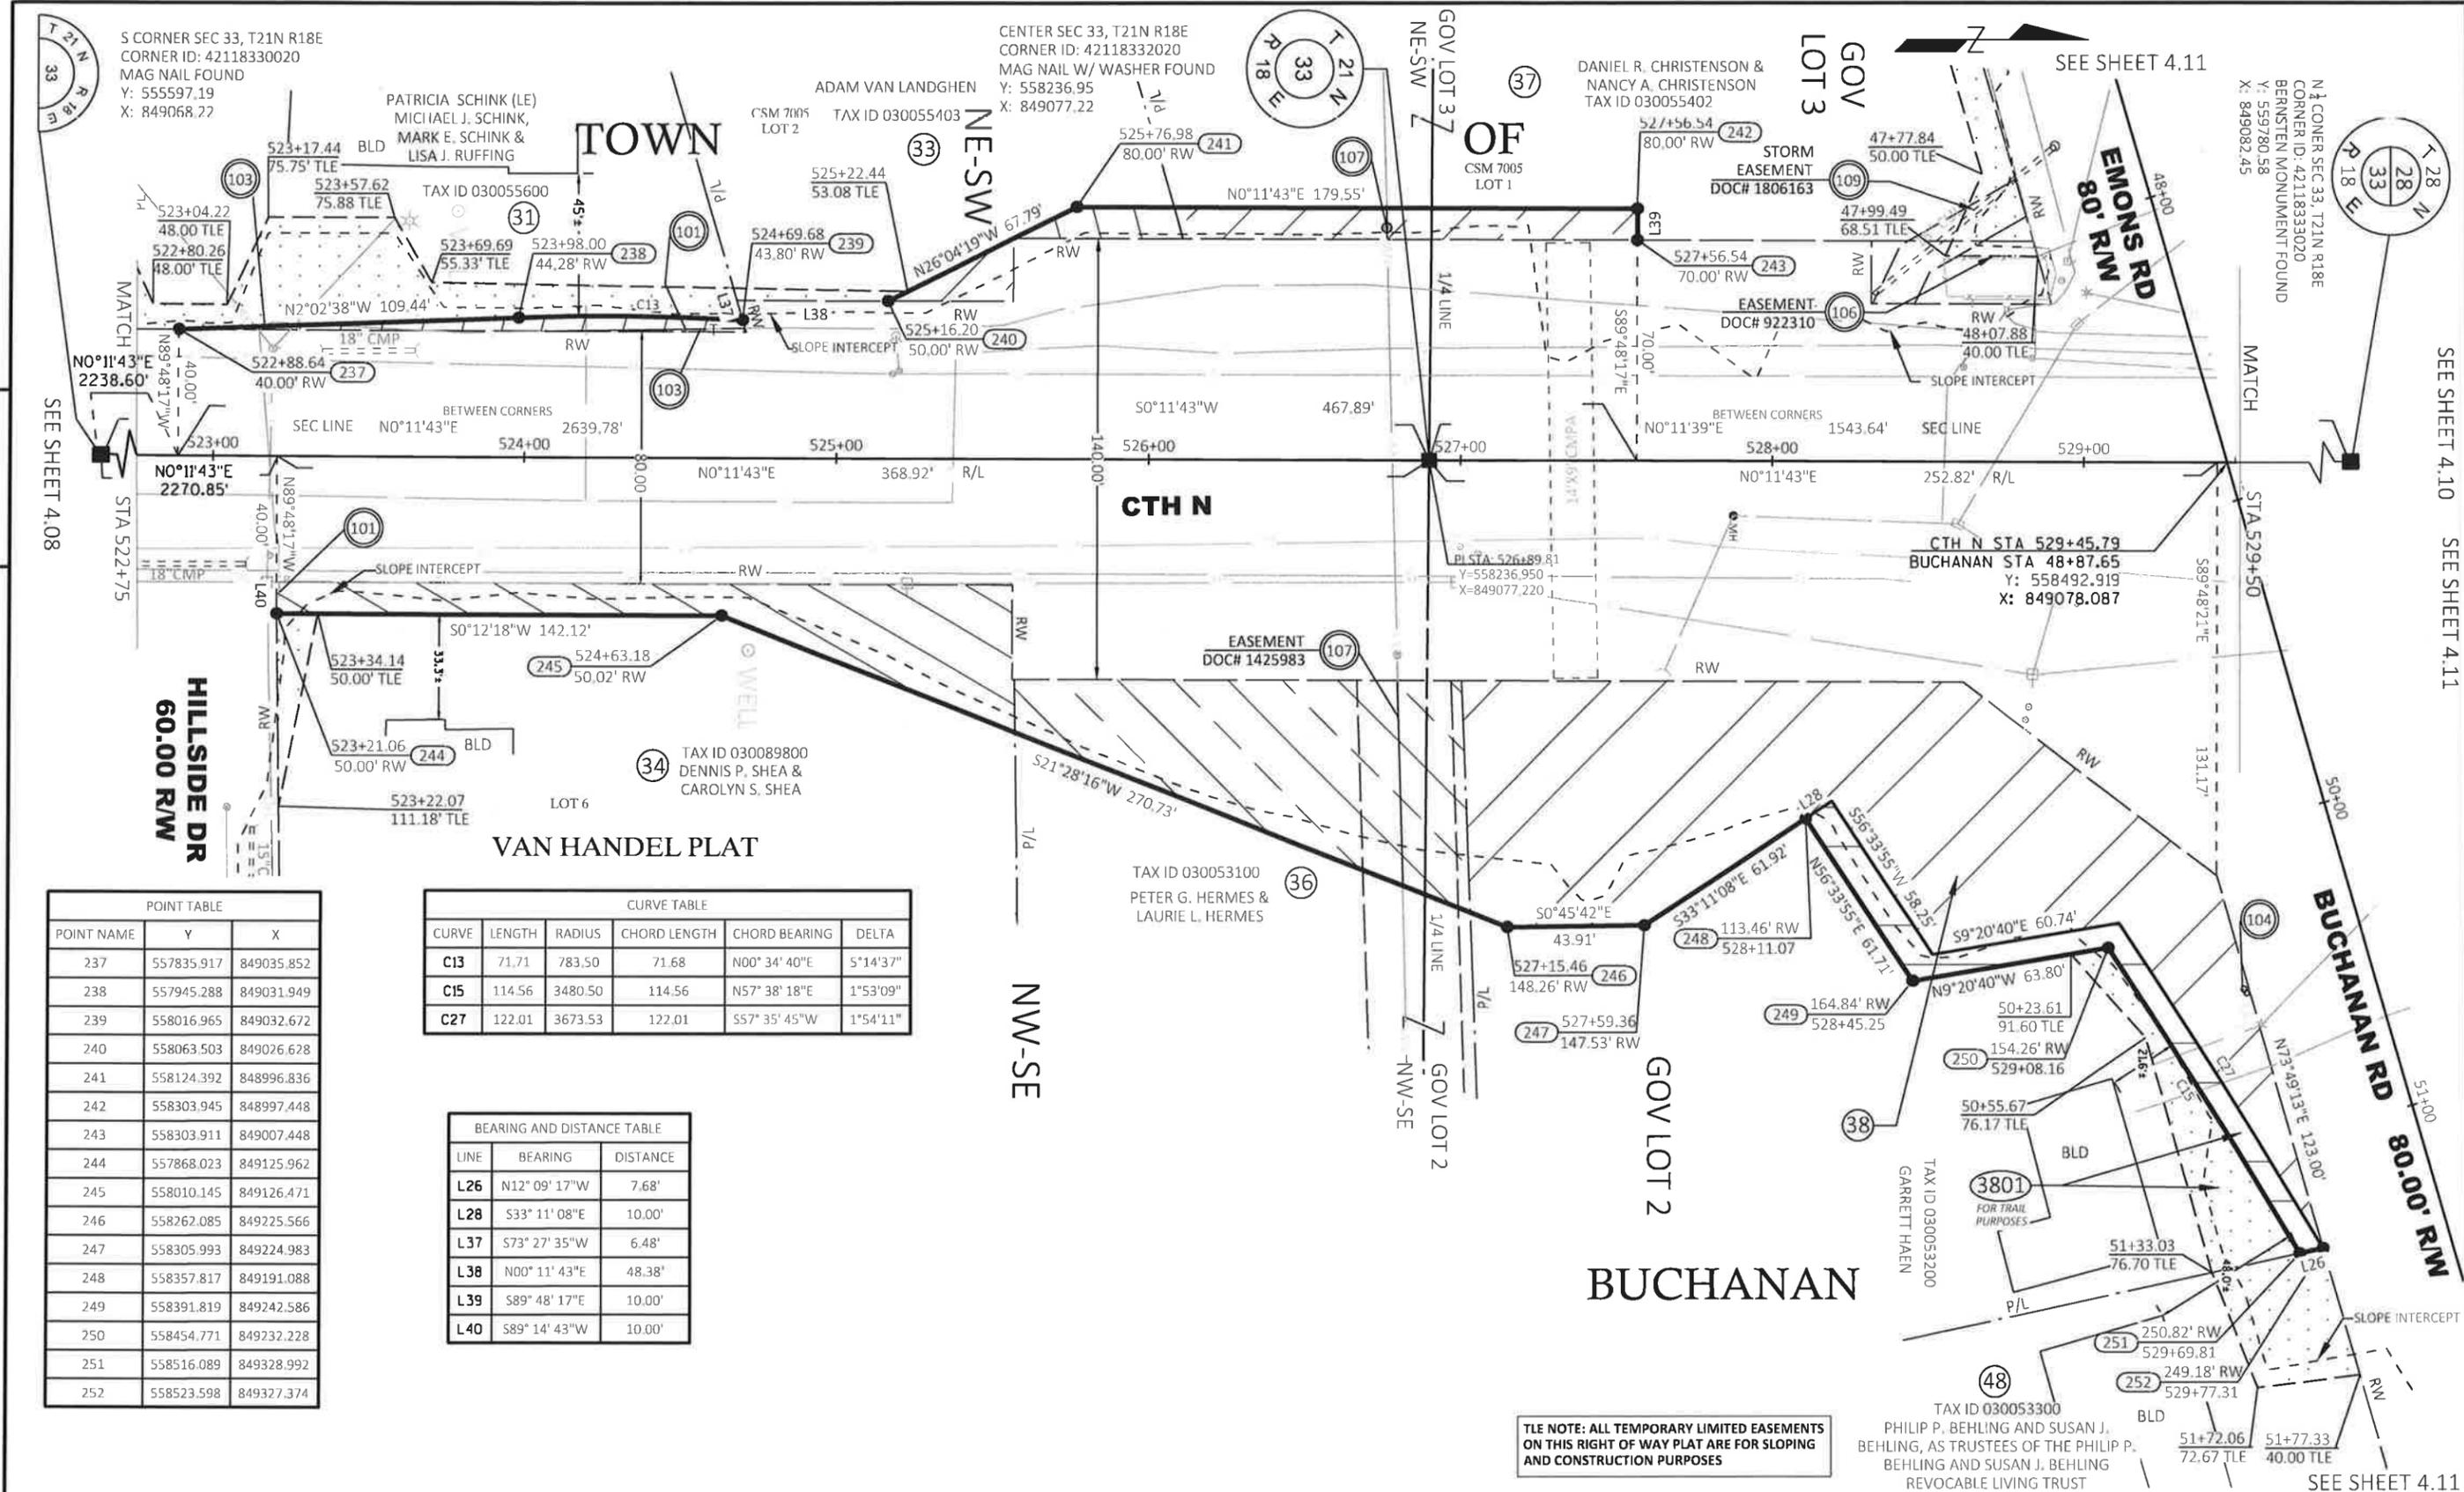

POINT NAME	Y	X
237	557835.917	849035.852
238	557945.288	849031.949
239	558016.965	849032.672
240	558063.503	849026.628
241	558124.392	848996.836
242	558303.945	848997.448
243	558303.911	849007.448
244	557868.023	849125.962
245	558010.145	849126.471
246	558262.085	849225.566
247	558305.993	849224.983
248	558357.817	849191.088
249	558391.819	849242.586
250	558454.771	849232.228
251	558516.089	849328.992
252	558523.598	849327.374


CURVE	LENGTH	RADIUS	CHORD LENGTH	CHORD BEARING	DELTA
C13	71.71	783.50	71.68	N00° 34' 40"E	5°14'37"
C15	114.56	3480.50	114.56	N57° 38' 18"E	1°53'09"
C27	122.01	3673.53	122.01	S57° 35' 45"W	1°54'11"

LINE	BEARING	DISTANCE
L26	N12° 09' 17"W	7.68'
L28	S33° 11' 08"E	10.00'
L37	S73° 27' 35"W	6.48'
L38	N00° 11' 43"E	48.38'
L39	S89° 48' 17"E	10.00'
L40	S89° 14' 43"W	10.00'



TLE NOTE: ALL TEMPORARY LIMITED EASEMENTS ON THIS RIGHT OF WAY PLAT ARE FOR SLOPING AND CONSTRUCTION PURPOSES

REVISION DATE 1-24-2023 NC 6-30-2023	DATE	SCALE, FEET 0 25 50	HWY: CTH N	STATE R/W PROJECT NUMBER 4676-04-00	PLAT SHEET 4.09
FILE NAME : RWPLAT-58960021-CTH N.DWG LAYOUT NAME - RWPLAT-4676-04-71-CTH N - 4.09	GRID FACTOR	PLOT DATE : 6/30/2023 11:42 AM	COUNTY: OUTAGAMIE	CONSTRUCTION PROJECT NUMBER 4676-04-71	PS&E SHEET E

TILE NOTE: ALL TEMPORARY LIMITED EASEMENTS ON THIS RIGHT OF WAY PLAT ARE FOR SLOPING AND CONSTRUCTION PURPOSES

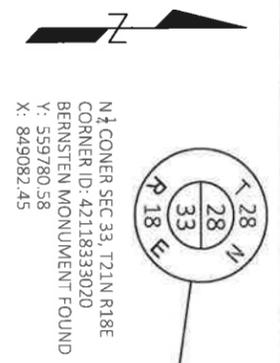

TOWN OF BUCHANAN

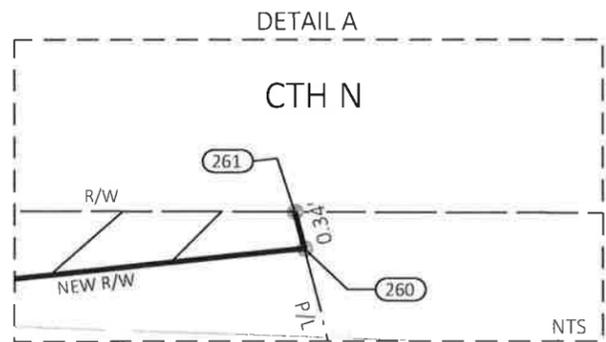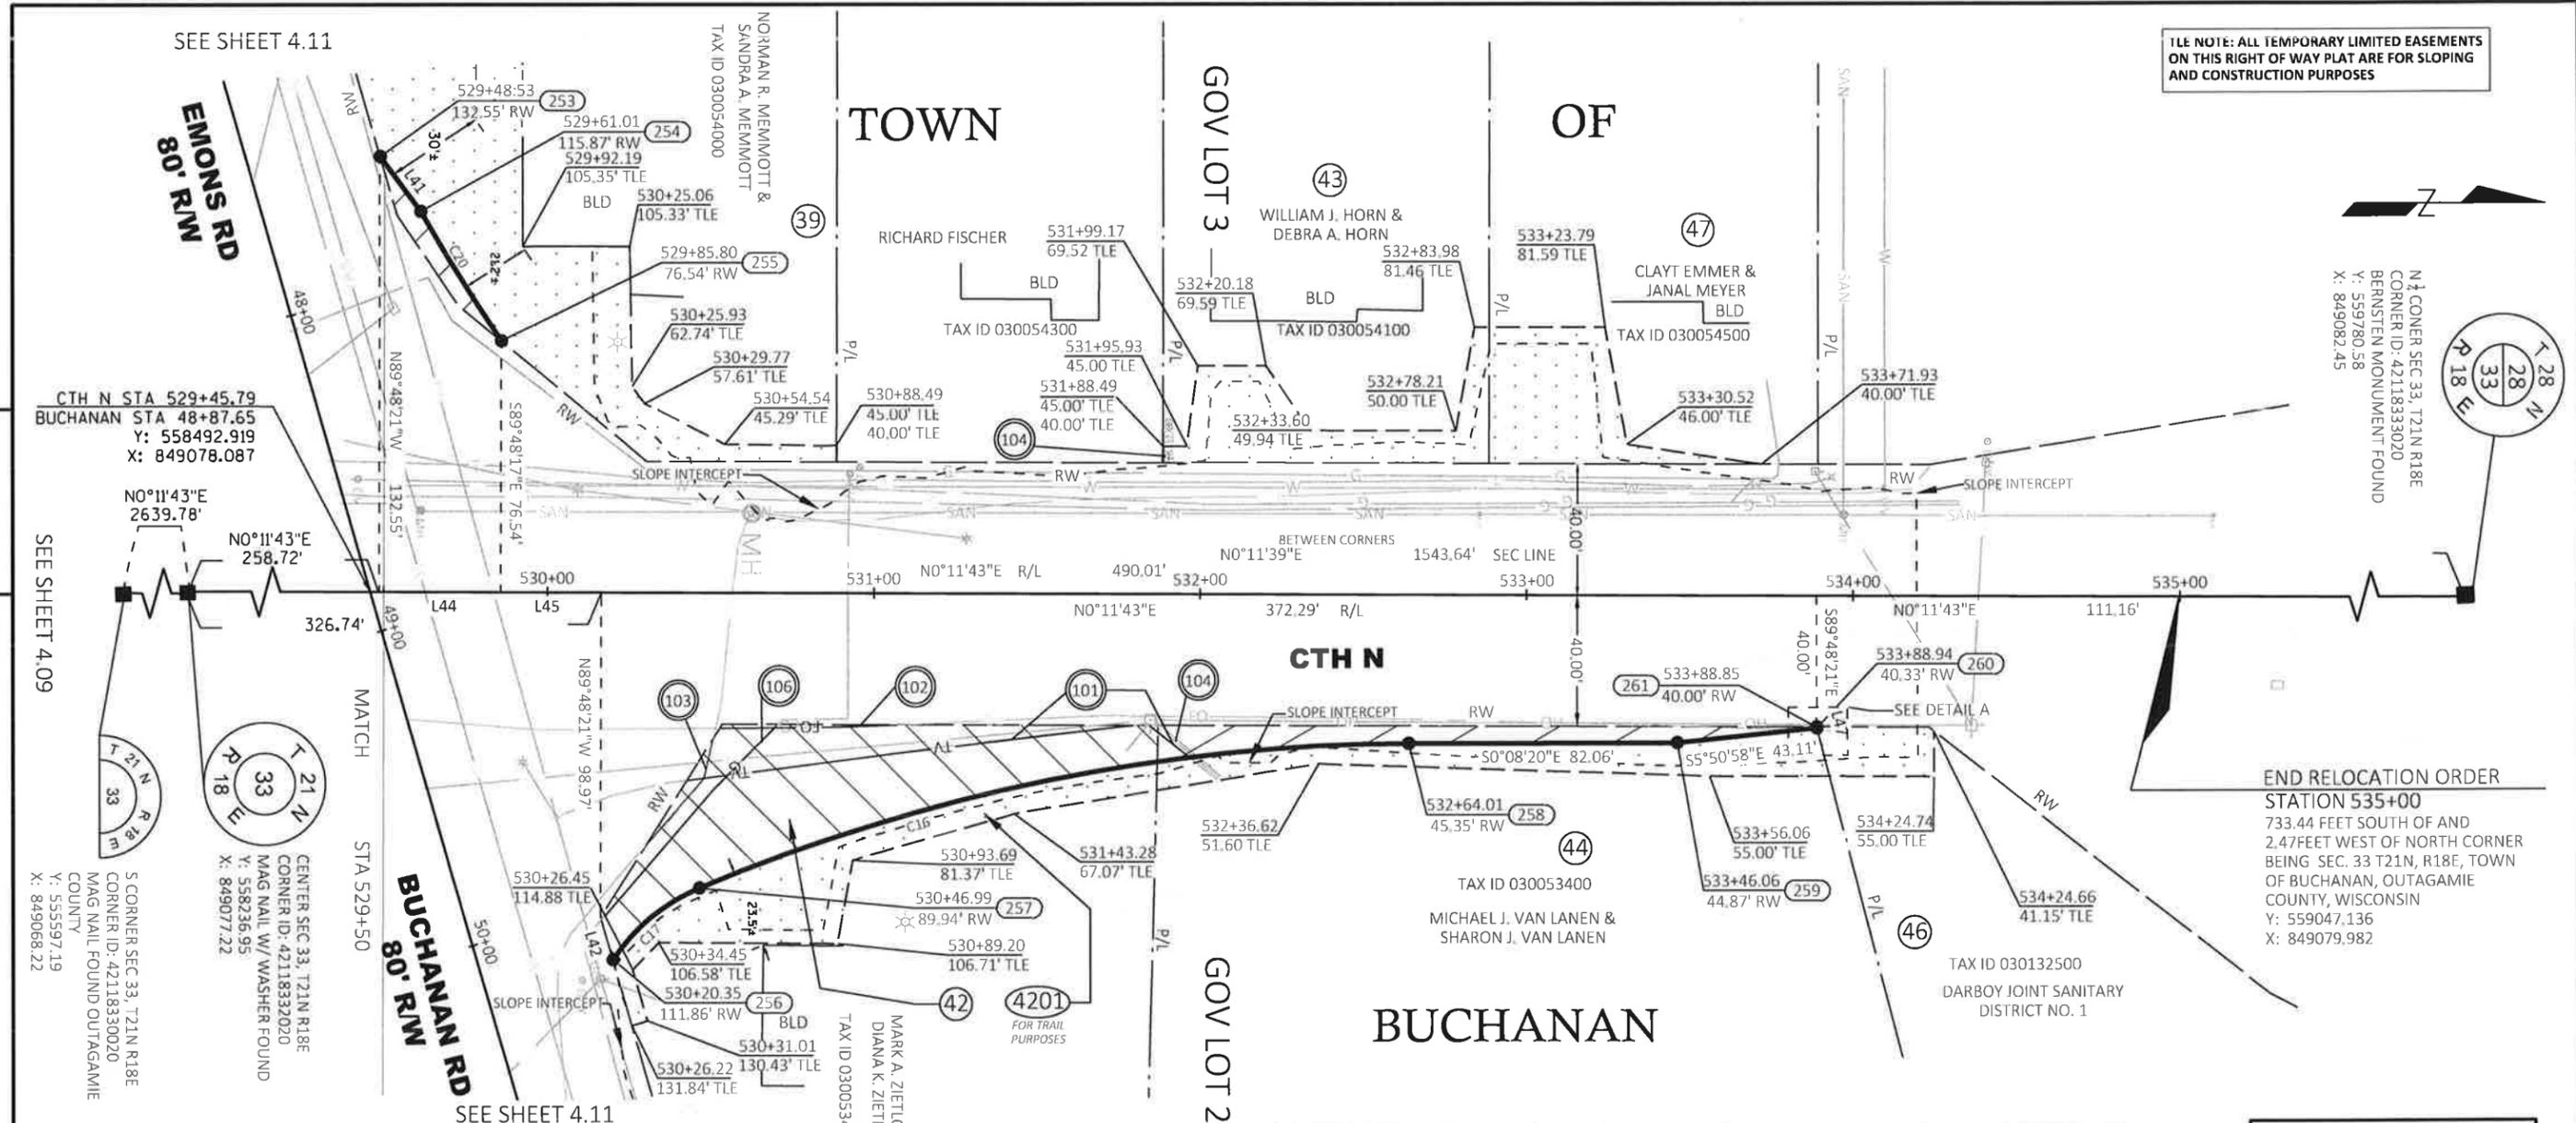

LINE	BEARING	DISTANCE
L41	N53° 23' 01"E	20.83'
L44	S00° 11' 43"W	37.27'
L45	N00° 11' 43"E	30.75'
L47	N75° 29' 23"E	0.34'

CURVE	LENGTH	RADIUS	CHORD LENGTH	CHORD BEARING	DELTA
C16	222.99	566.50	221.55	S11° 24' 56"E	22° 33' 11"
C17	34.99	60.50	34.50	S39° 15' 35"E	33° 08' 08"
C20	46.50	684.00	46.49	N57° 58' 21"E	3° 53' 43"

POINT NAME	Y	X
253	558496.115	848945.555
254	558508.542	848962.278
255	558533.198	849001.694
256	558567.101	849190.211
257	558593.816	849168.376
258	558810.984	849124.527
259	558893.043	849124.328
260	558935.930	849119.934
261	558935.844	849119.603

REVISION DATE 1-24-2023 NC 6-30-2023	DATE	SCALE, FEET 0 25 50	HWY: CTH N	STATE R/W PROJECT NUMBER 4676-04-00	PLAT SHEET 4, 10
	GRID FACTOR		COUNTY: OUTAGAMIE	CONSTRUCTION PROJECT NUMBER 4676-04-71	PS&E SHEET

N ¼ CONER SEC 33, T21N R18E
 CORNER ID: 42118332020
 BERNSTEN MONUMENT FOUND
 Y: 559780.58
 X: 849082.45



TILE NOTE: ALL TEMPORARY LIMITED EASEMENTS ON THIS RIGHT OF WAY PLAT ARE FOR SLOPING AND CONSTRUCTION PURPOSES

4

4

SEE SHEET 4.10

SEE SHEET 4.09

NORMAN R. MEMMOTT &
 SANDRA A. MEMMOTT
 TAX ID 030054000

MARK A. ZIETLOW &
 DIANA K. ZIETLOW
 TAX ID 030053401

JEREMIAH M. FALCK &
 KARI A. FALCK
 LOT 1
 CSM 7005
 TAX ID 030054201

CTH N STA 529+45.79
 BUCHANAN STA 48+87.65
 Y: 558492.919
 X: 849078.087


STA 52+50.00
 Y: 558593.889
 X: 849426.087

TAX ID 030053300
 PHILIP P. BEHLING AND SUSAN J.
 BEHLING, AS TRUSTEES OF THE PHILIP P.
 BEHLING AND SUSAN J. BEHLING
 REVOCABLE LIVING TRUST

TAX ID 030053200
 GARRETT HAEN

DANIEL R. CHRISTENSON &
 NANCY A. CHRISTENSON
 TAX ID 030055402

CENTER SEC 33, T21N R18E
 CORNER ID: 42118332020
 MAG NAIL W/ WASHER FOUND
 Y: 558236.95
 X: 849077.22

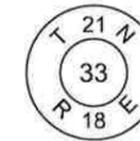

EMONS RD

BUCHANAN RD

GOV LOT 2

POINT TABLE		
POINT NAME	Y	X
249	558391.819	849242.586
250	558454.771	849232.228
251	558516.089	849328.992
252	558523.598	849327.374
253	558496.115	848945.555
254	558508.542	848962.278
255	558533.198	849001.694
256	558567.101	849190.211
257	558593.816	849168.376

BEARING AND DISTANCE TABLE		
LINE	BEARING	DISTANCE
L26	N12° 09' 17" W	7.68'
L28	S33° 11' 08" E	10.00'
L41	N53° 23' 01" E	20.83'
L44	S00° 11' 43" W	37.27'
L45	N00° 11' 43" E	30.75'

CURVE TABLE					
CURVE	LENGTH	RADIUS	CHORD LENGTH	CHORD BEARING	DELTA
C15	114.56	3480.50	114.56	N57° 38' 18" E	1° 53' 09"
C16	222.99	566.50	221.55	S11° 24' 56" E	22° 33' 11"
C17	34.99	60.50	34.50	S39° 15' 35" E	33° 08' 08"
C20	46.50	684.00	46.49	N57° 58' 21" E	3° 53' 43"
C27	122.01	3673.53	122.01	S57° 35' 45" W	1° 54' 11"

REVISION DATE 1-24-2023 NC 6-30-2023	DATE	SCALE, FEET 0 25 50	HWY: CTH N	STATE R/W PROJECT NUMBER 4676-04-00	PLAT SHEET 4.11
GRID FACTOR			COUNTY: OUTAGAMIE	CONSTRUCTION PROJECT NUMBER 4676-04-71	PS&E SHEET E

